



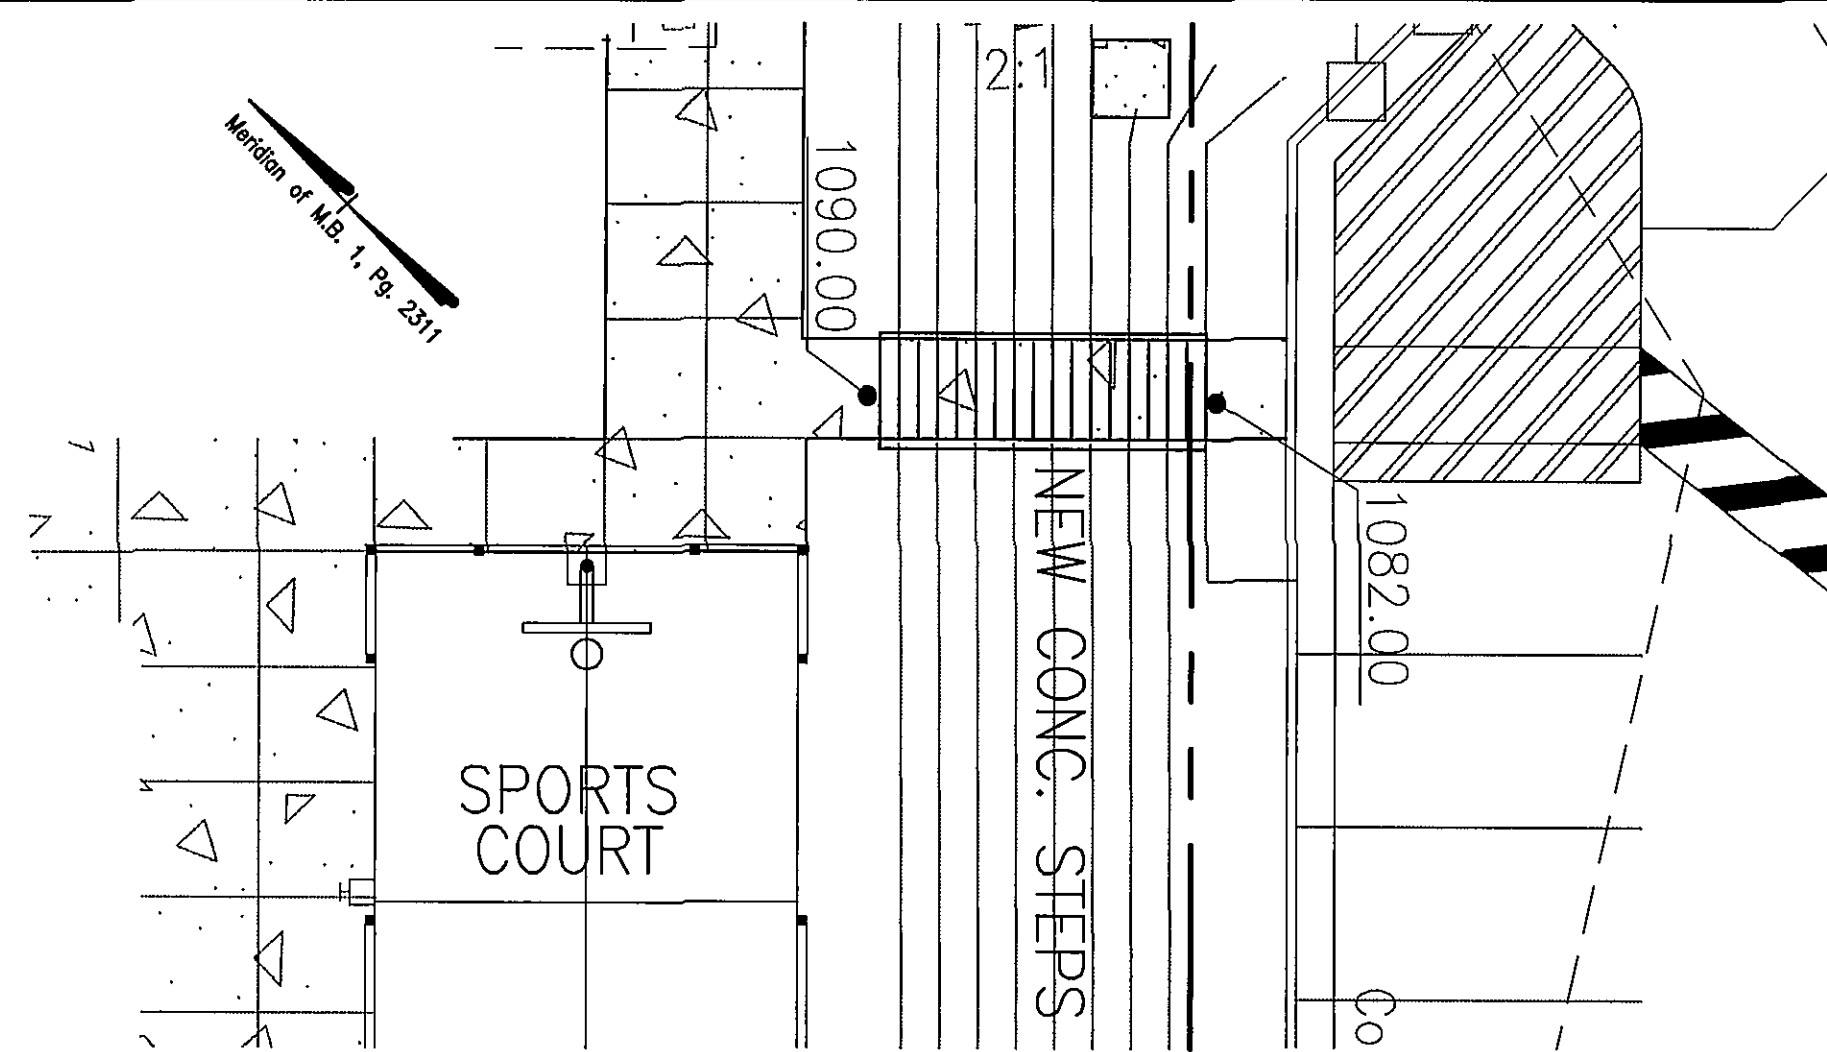


STEPS PLAN

SCALE: 1"=10'

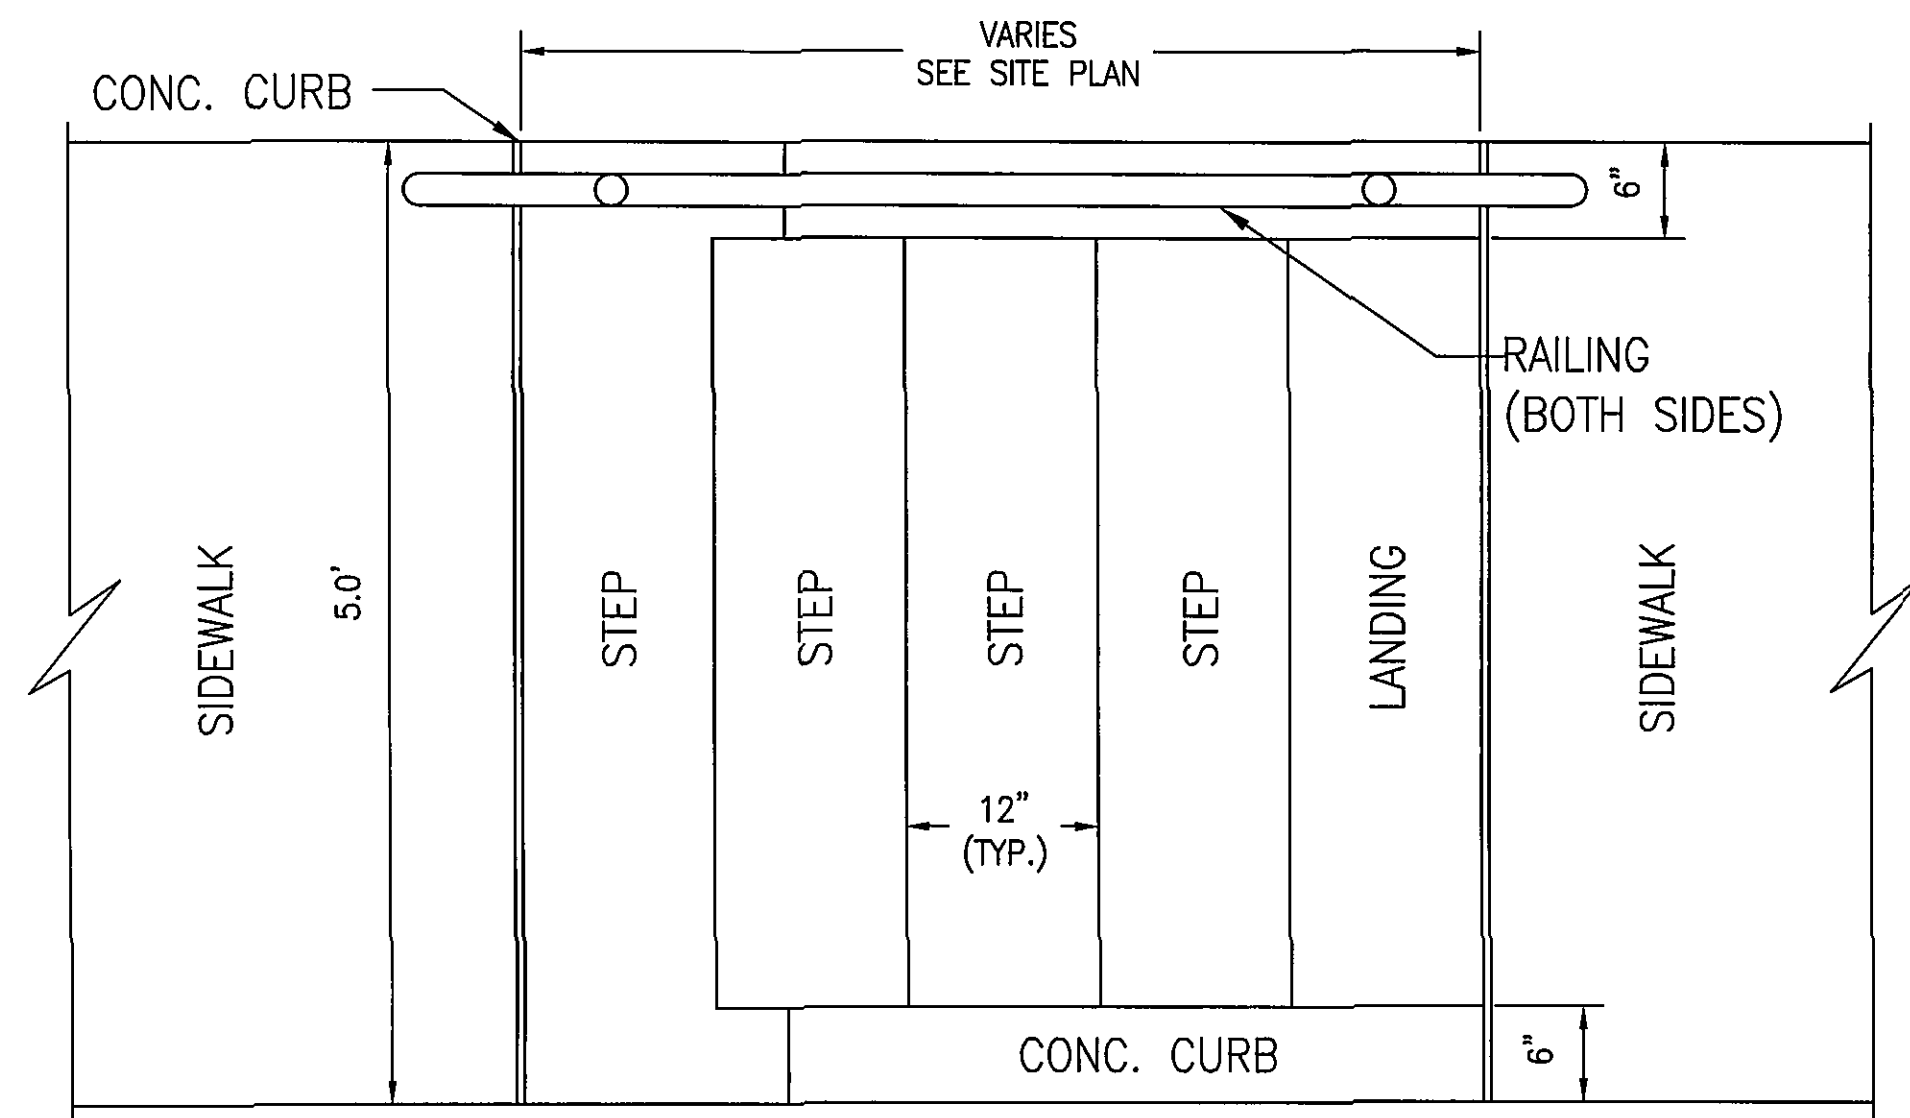


PLAN

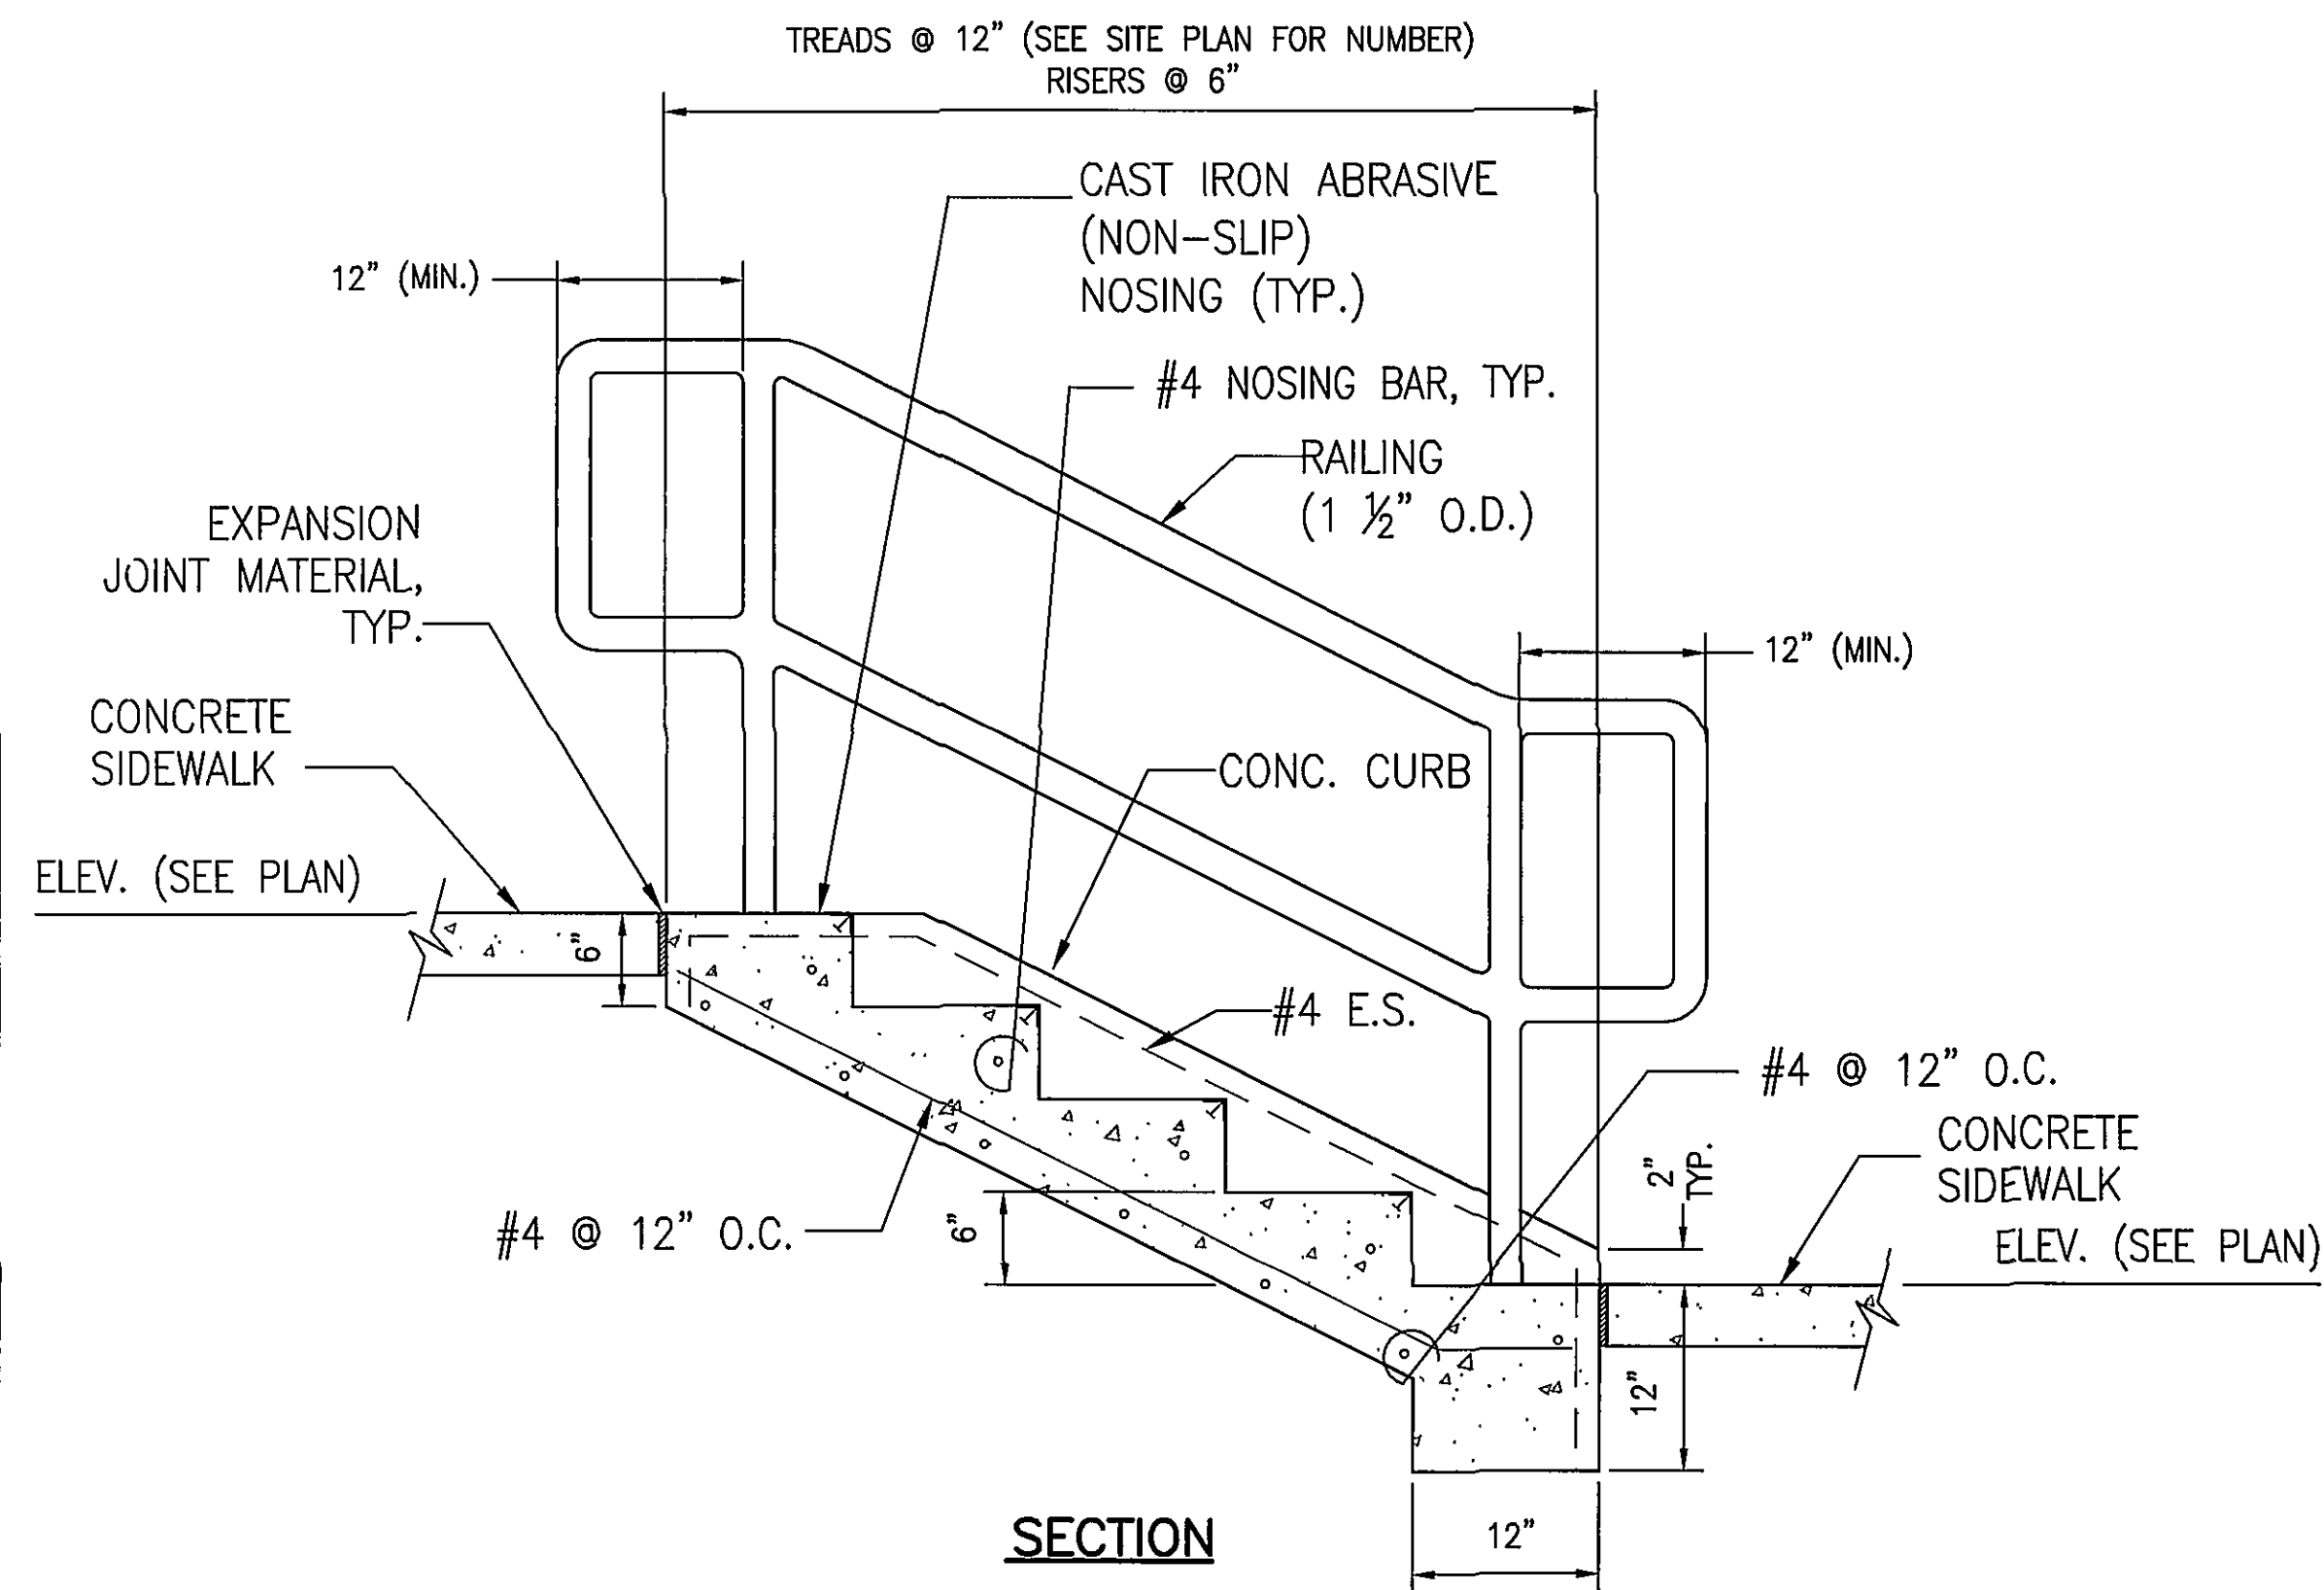

SECTION


TYPICAL CONCRETE STEP DETAIL

SCALE: 1"=1'-0"

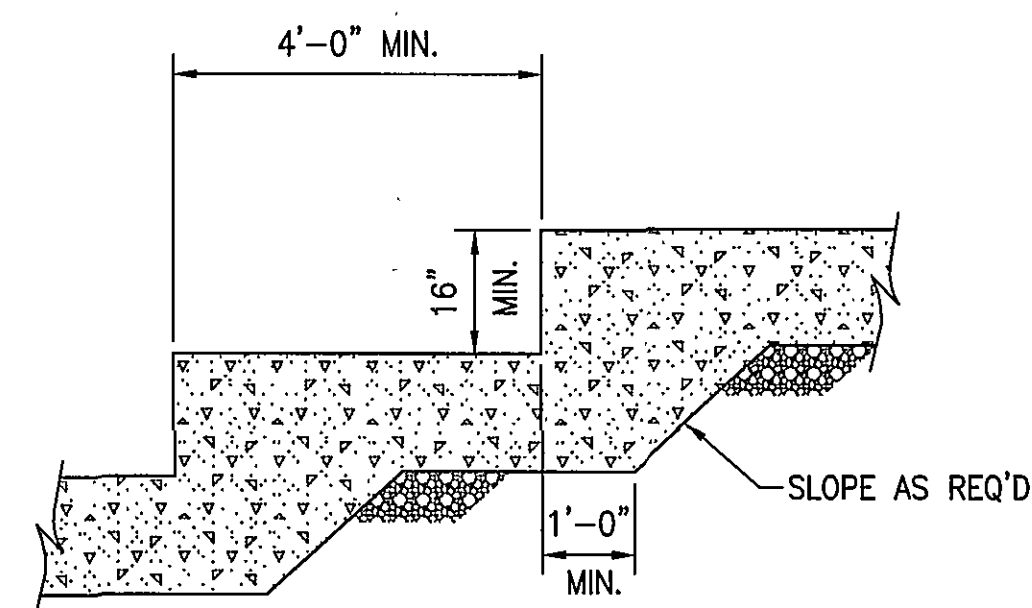


TYPICAL FOOTING STEP DETAIL

NO SCALE

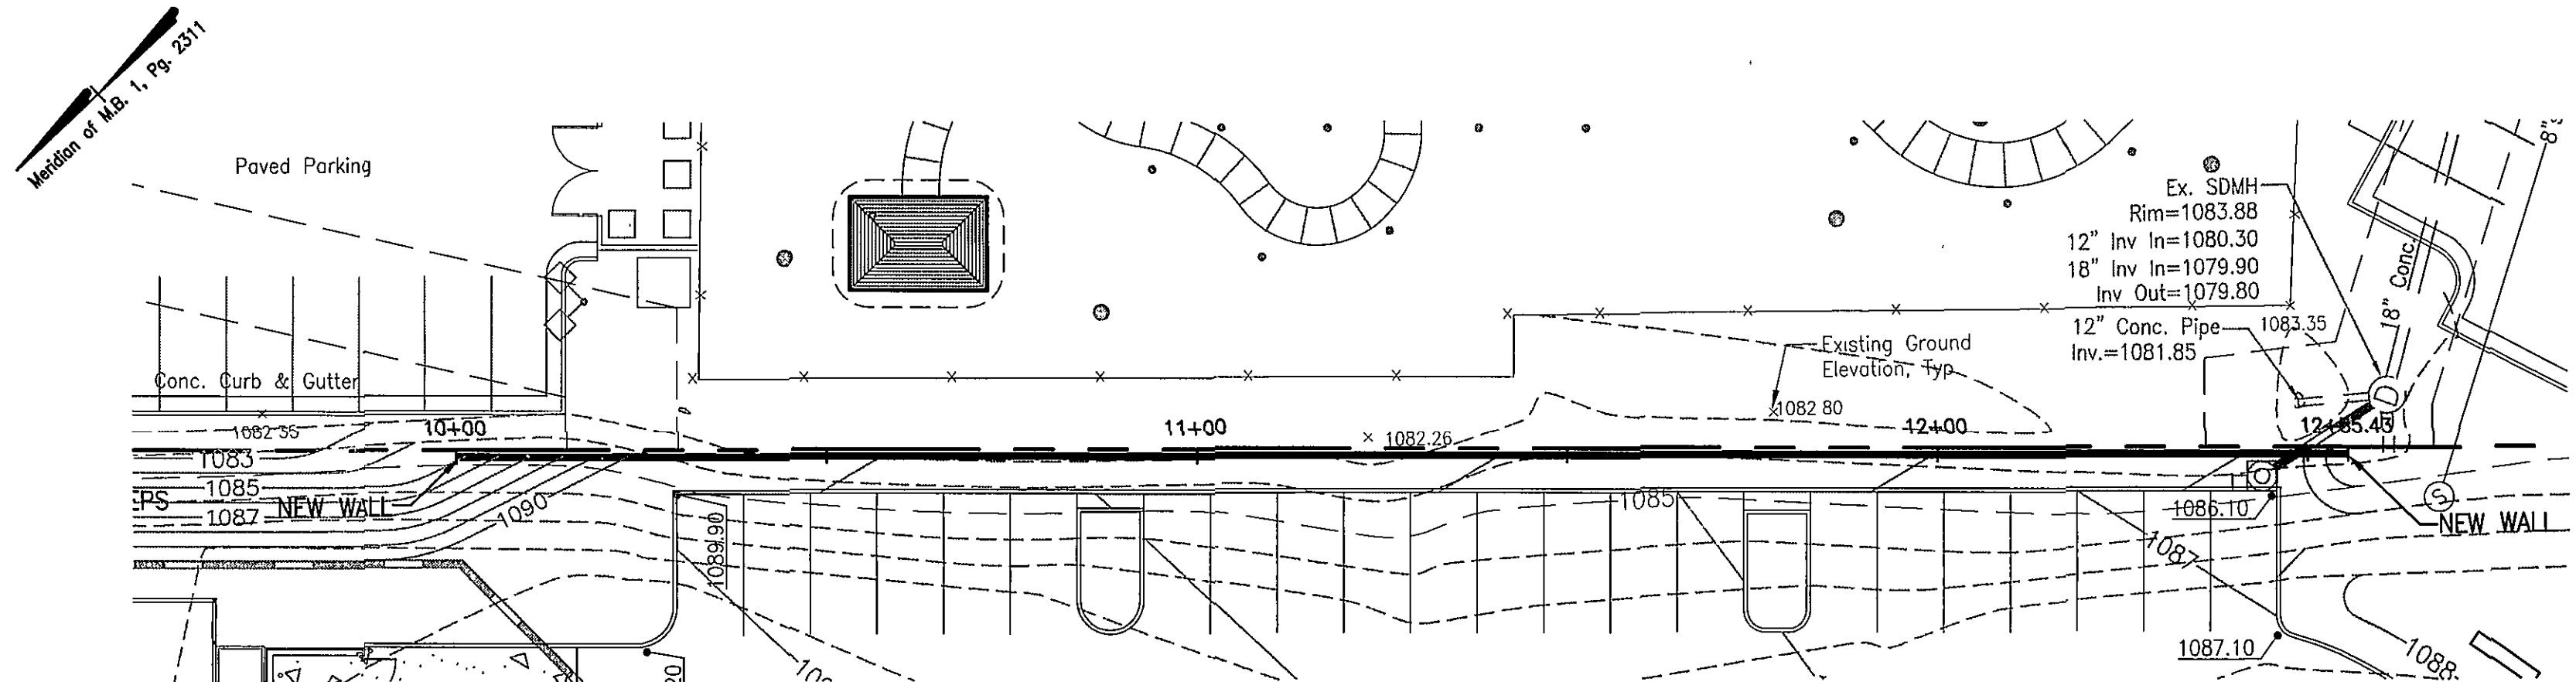

PLAN


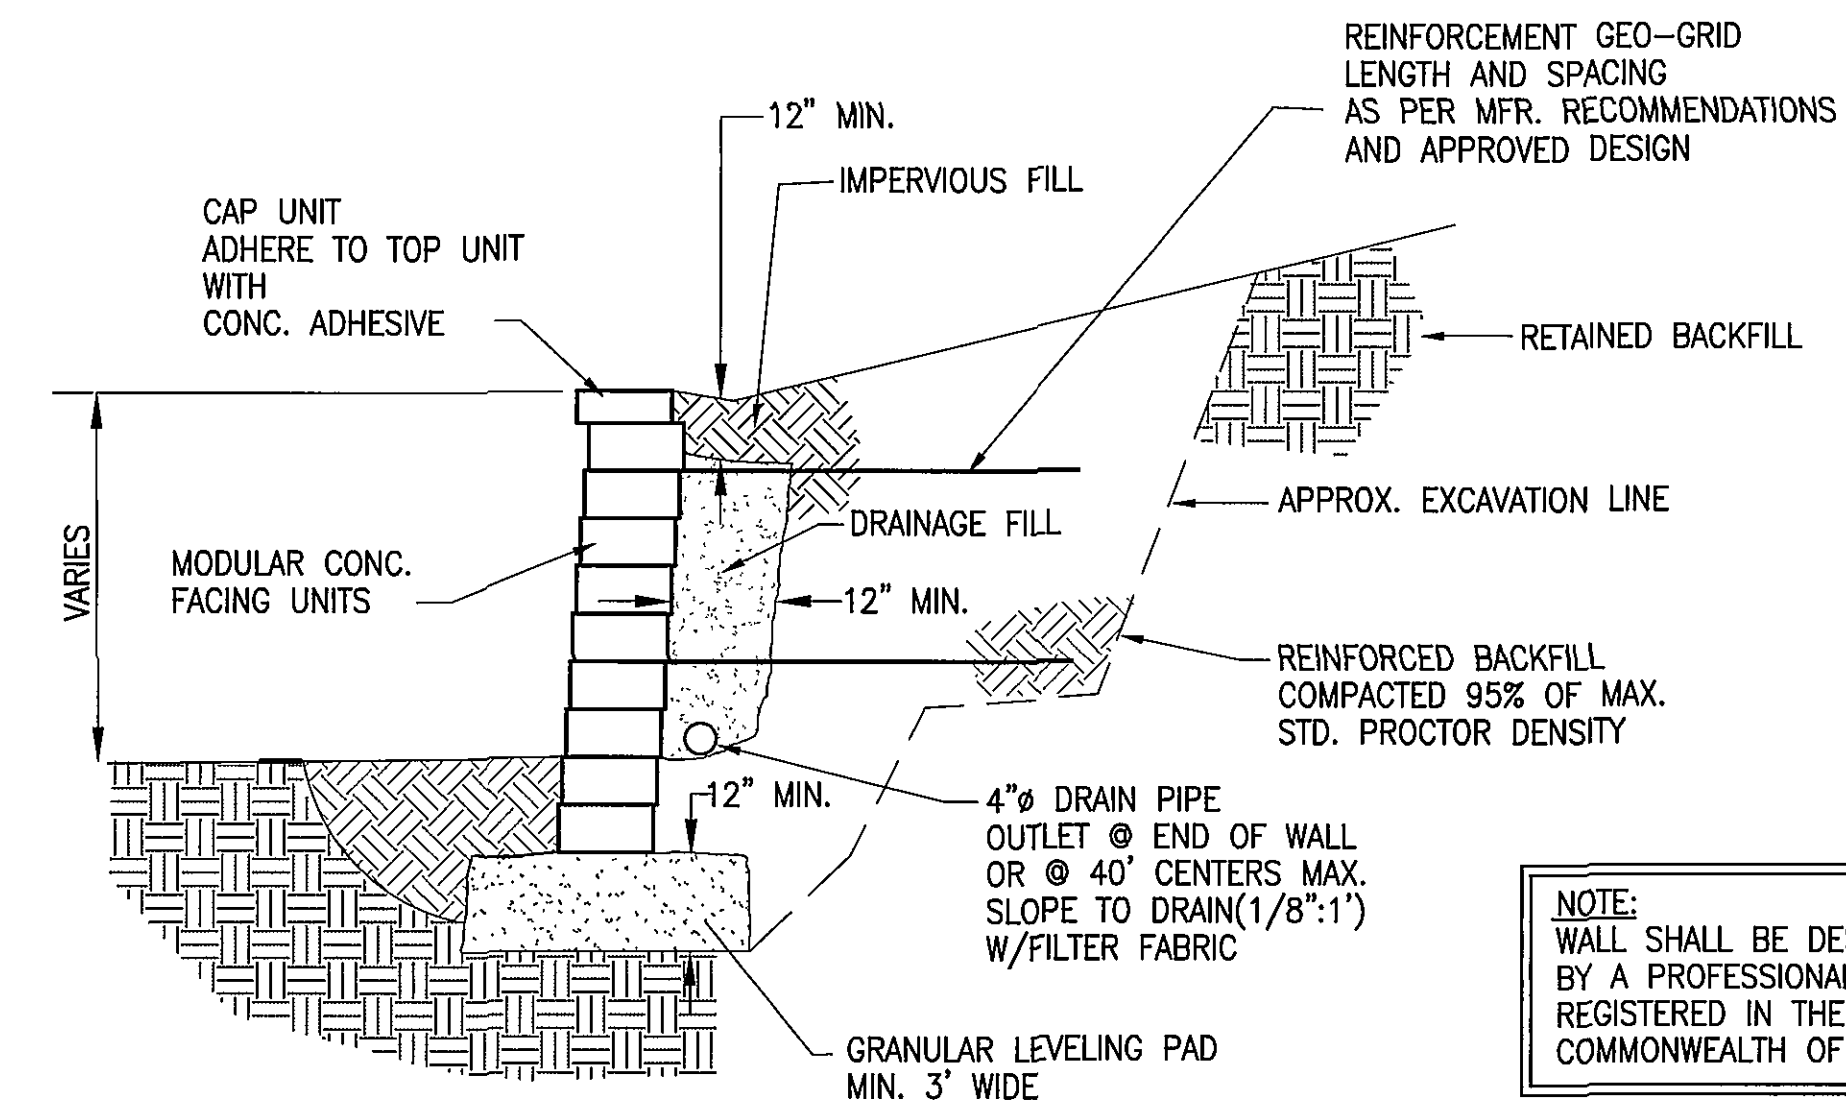


TYPICAL SECTION - REINFORCED MODULAR RETAINING WALL


NO SCALE

GENERAL NOTES - WALLS

1. THE PLANS, ELEVATIONS, AND SECTIONS SHOWN HEREON ARE NOT STRUCTURAL DESIGN. THEY ARE INTENDED TO REPRESENT THE APPROXIMATE HEIGHT, LENGTH, AND LOCATION OF THE PROPOSED WALLS.
2. ALL WALLS ON THE SITE SHALL BE DESIGNED BY A PROFESSIONAL ENGINEER REGISTERED IN THE COMMONWEALTH OF VIRGINIA.
3. THE TYPICAL SECTION SHOWN HEREON DOES NOT REPRESENT AN ACTUAL DESIGN CONDITION. ALL DIMENSIONS AND MATERIAL TYPES AND ACTUAL FIELD CONDITIONS SHALL BE VERIFIED BY THE WALL DESIGNER.

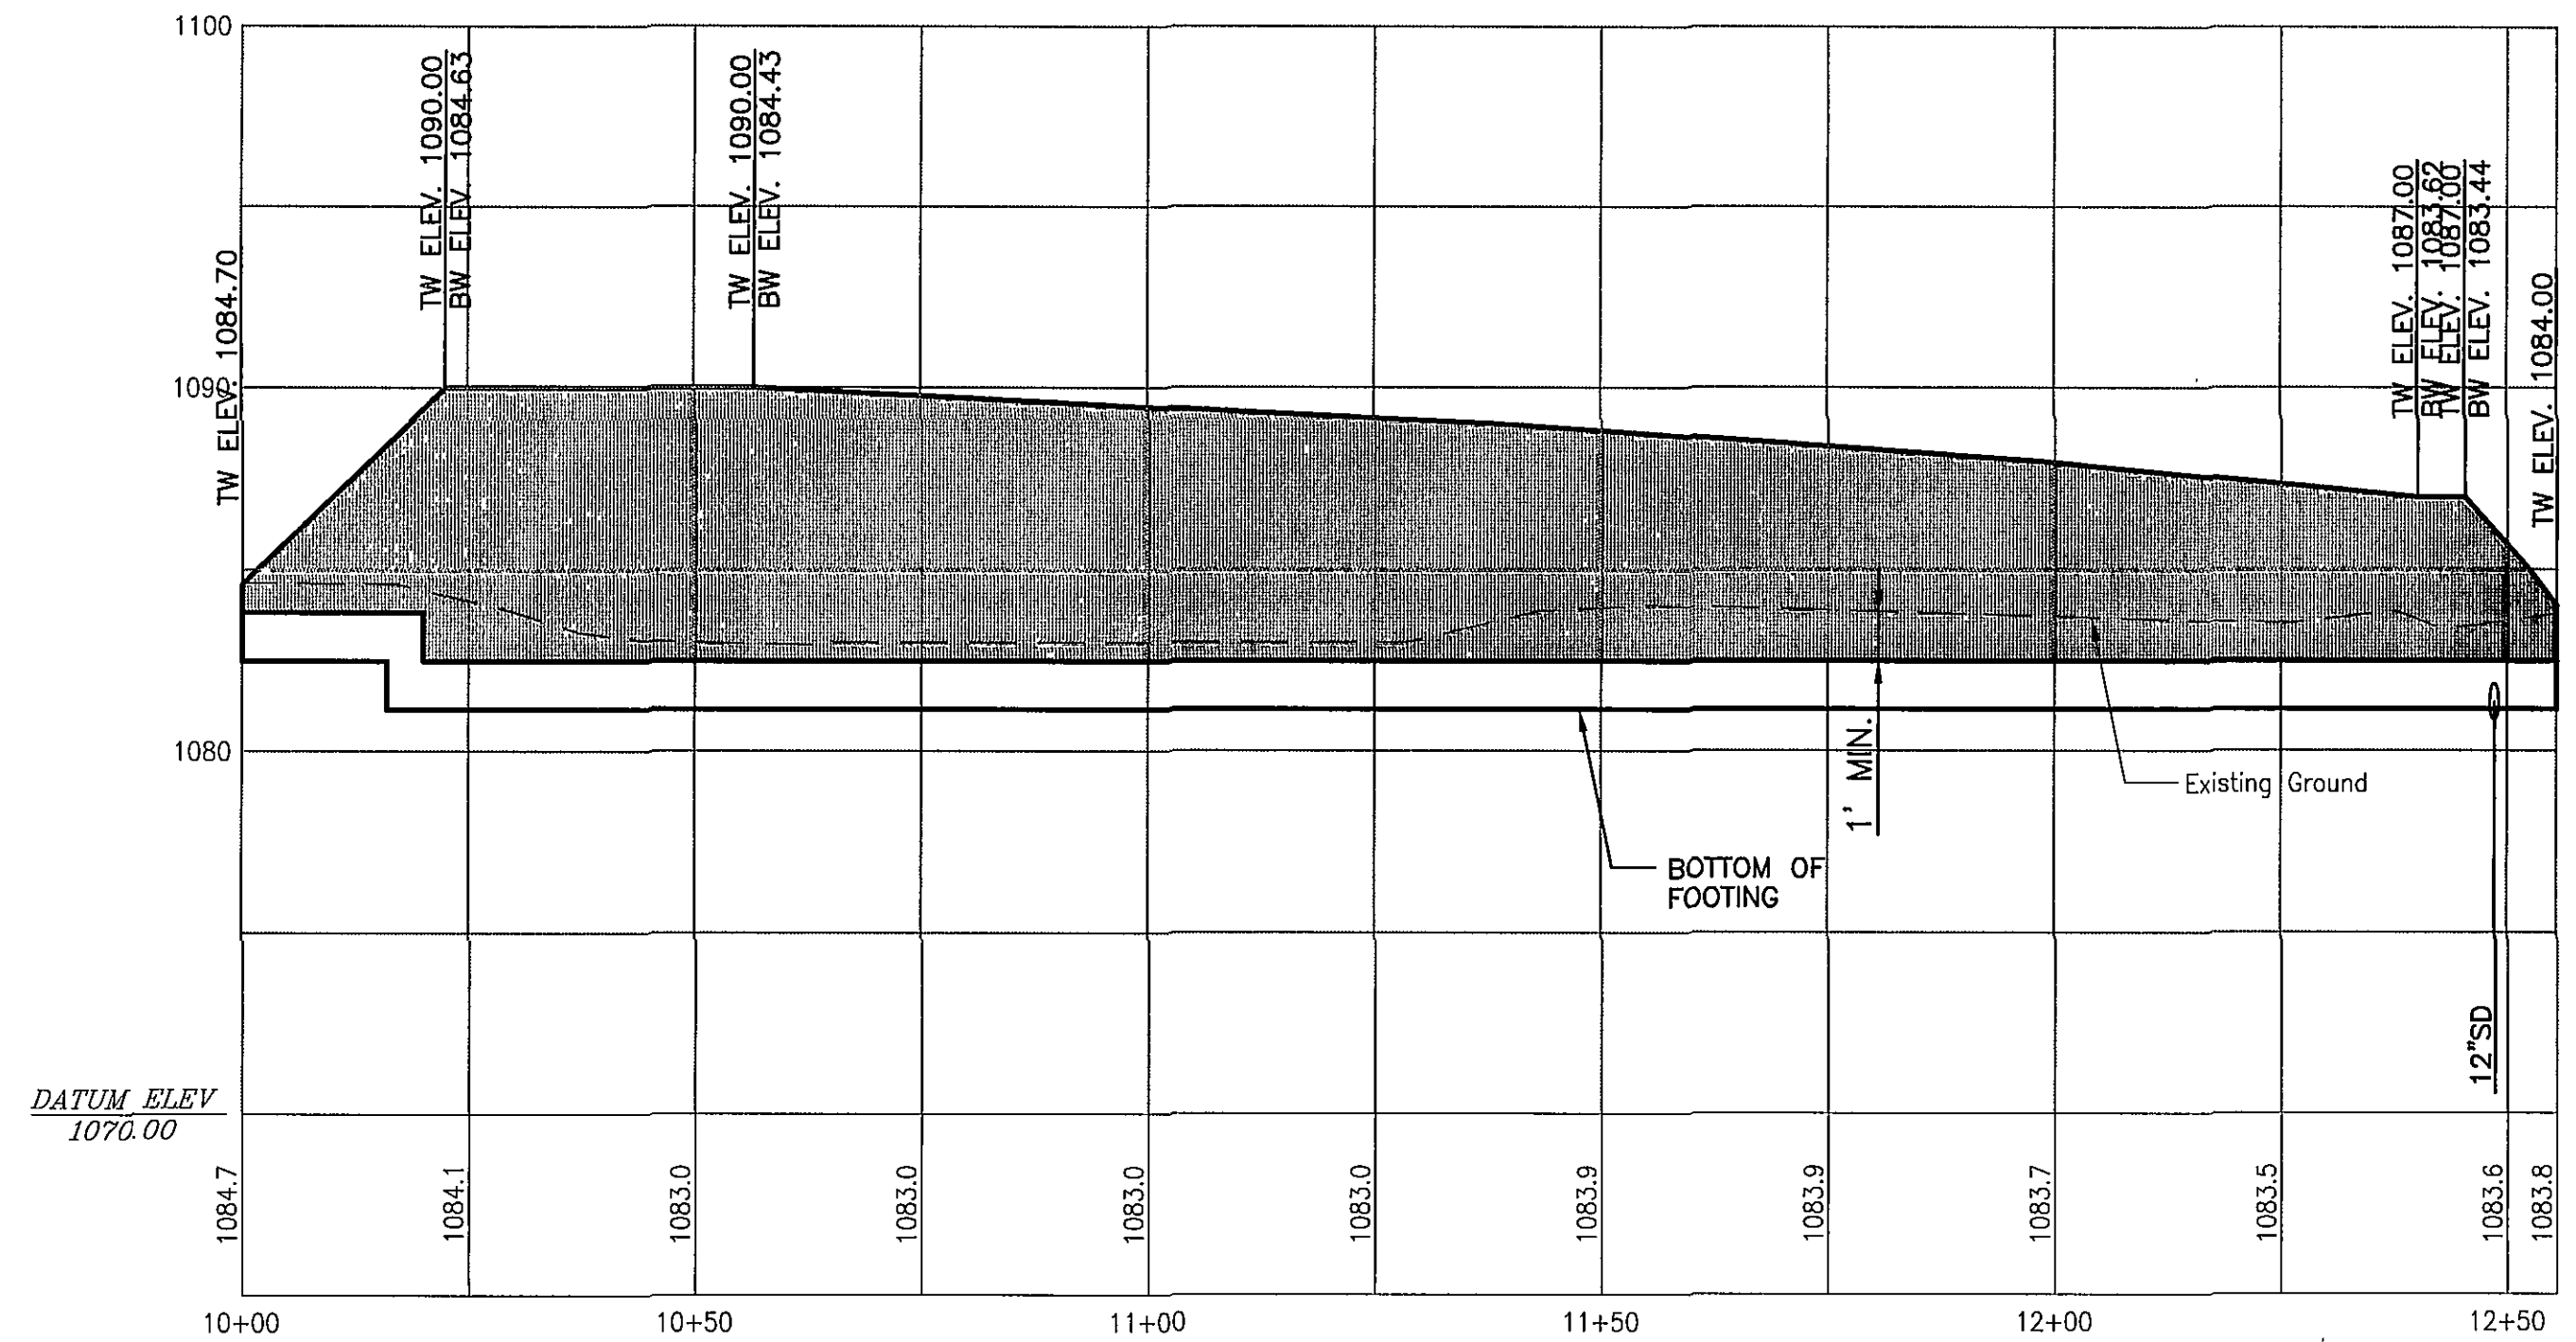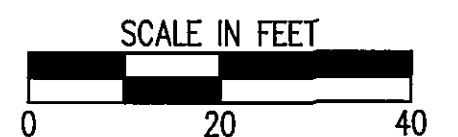

ELEVATION

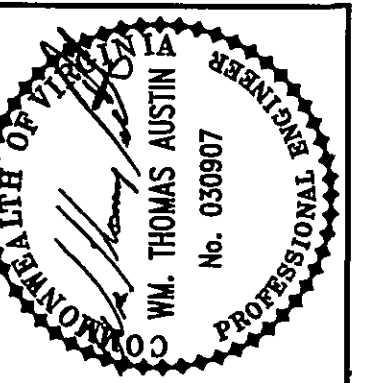

Revisions	Issue Date:	3/7/2006
1 SUBMISSION TO CITY	3/6/06	
2 100% SUBMISSION	5/1/06	
3 FINAL SUBMISSION TO CITY	6/22/06	

Issue Date:	MARCH 8, 2006
Drawn By:	CZV
Designed By:	CZV
Checked By:	WTA
Date:	3/7/2006



SITE DEVELOPMENT PLANS
RESIDENCE INN - WINSTON HOTELS
**PLAN, ELEVATION,
AND NOTES - WALL**
CITY OF ROANOKE, VIRGINIA

Vertical Scale:
1"= 5'

Horizontal Scale:
1"= 20'

Commission Number:
2522

Sheet No.:

C-9