


Existing 10" From Falling Creek

309' 2" Replace With 6"

VA. ROUTE NO. 651 - Mountain View Rd.

Existing 6" Proposed 6"

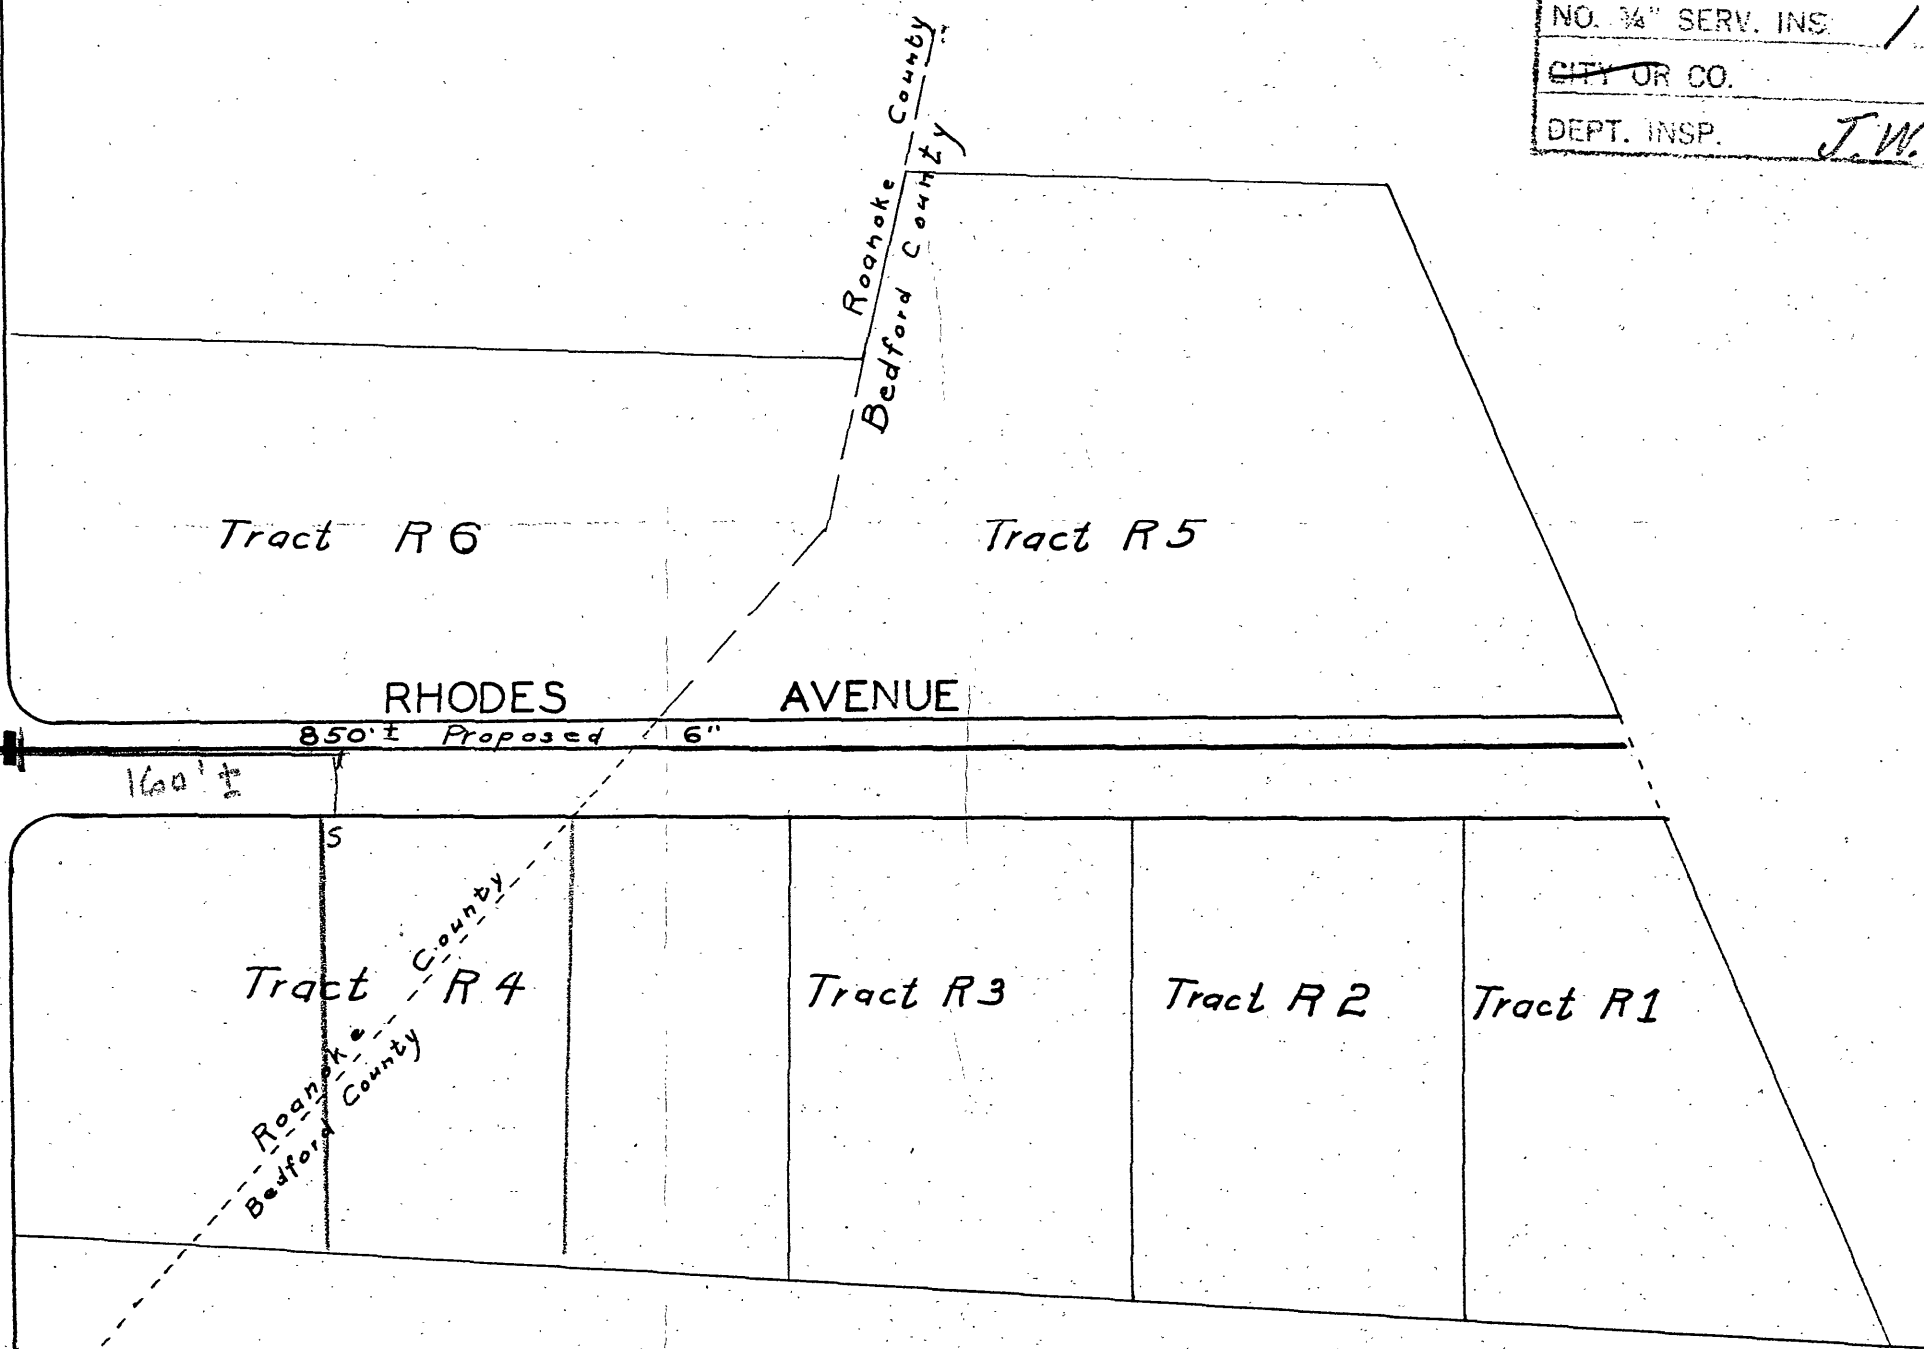

PARTIAL

DATE STARTED	9-12-60				
DATE COMP	9-13-60				
FEET MAIN	SIZE	VALVE	VAULT	BOX	
160'	6	1	#2	#2	
F. H. COMP.					
F. H. STUB ONLY					
SERV. INS. BY:	R.W.D.				
MAINS INS. BY:	"				
NO. 1/4" SERV. INS.	1				
CITY OR CO.					
DEPT. INSP.	J.W.M.				

DATE COMP	9-13-60
MAINS INS. BY	R.W.D.
SERV. INS. BY	"
NO. SERV. INS.	1
CITY OR CO.	
DEPT. INSP.	J.W.M.

WATER DEPARTMENT
CITY OF ROANOKE, VA.
RHODES AVENUE
SCALE-1"=100'
DRAWN BY E.L.A. APRIL, 10, 1957