



POPE ARCHITECTS, INC.  
1295 BANDANA BLVD N, SUITE 200  
ST. PAUL, MN 55108-2735  
(651) 642-9200 | FAX (651) 642-1101  
www.popearch.com


RICHFIELD LIVING  
CAMPUS  
REDEVELOPMENT  
PART 2  
SALEM, VA



4805 KERRIDGE AVENUE  
P.O. BOX 6290  
ROANOKE, VIRGINIA 24017-0290  
(540) 368-3400 FAX: (540) 368-5705


Scale: 1" = 30'  
W.O. 18-0045

Designed: C.L. White  
Drawn: C.L. White

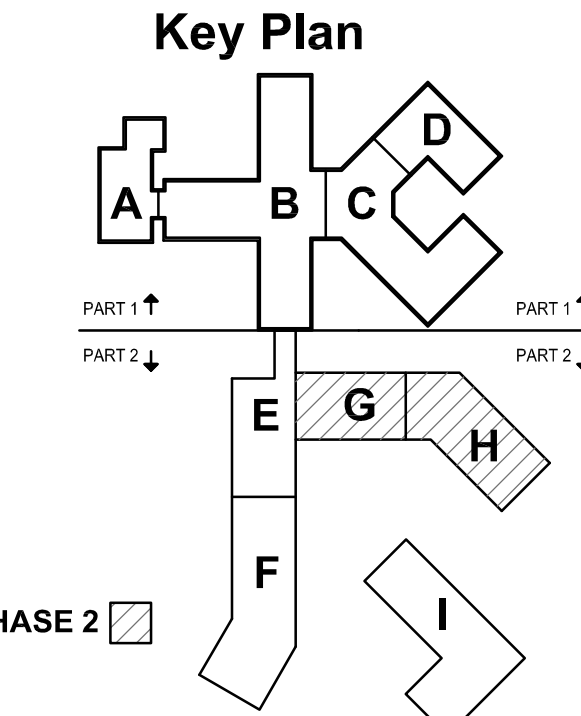

PHASE 1  
PROFILES-NEW  
STORM DRAIN

Issues and Revisions:	
10/15/2018	1ST SITE SUBMITTAL
11/09/2018	PERMIT SET
12/19/2018	PER 1ST SITE REVIEW
12/19/2018	CONSTRUCTION SET
04/02/2019	ADDENDUM 2

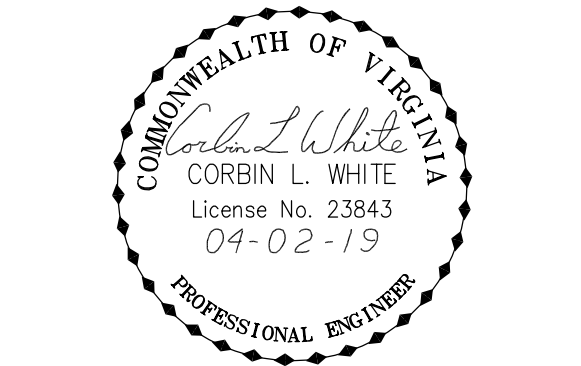

Commission No: 63132-17186  
Drawn by:  
Checked by:

SHEET

C7.3  
30' 0' 30' 60'  
1" = 30' GRAPHIC SCALE

