



SEE SHEET C8.1 FOR PHASE 2 UTILITY NOTES




POPE ARCHITECTS, INC.  
1295 BANDANA BLVD N, SUITE 200  
ST. PAUL, MN 55108-2735  
(651) 642-9200 | FAX (651) 642-1101  
www.popearch.com

RICHFIELD LIVING  
CAMPUS  
REDEVELOPMENT  
PART 2  
SALEM, VA



Scale: 1" = 30'  
W.O. 18-0045  
Designed: C.L. White  
Drawn: C.L. White

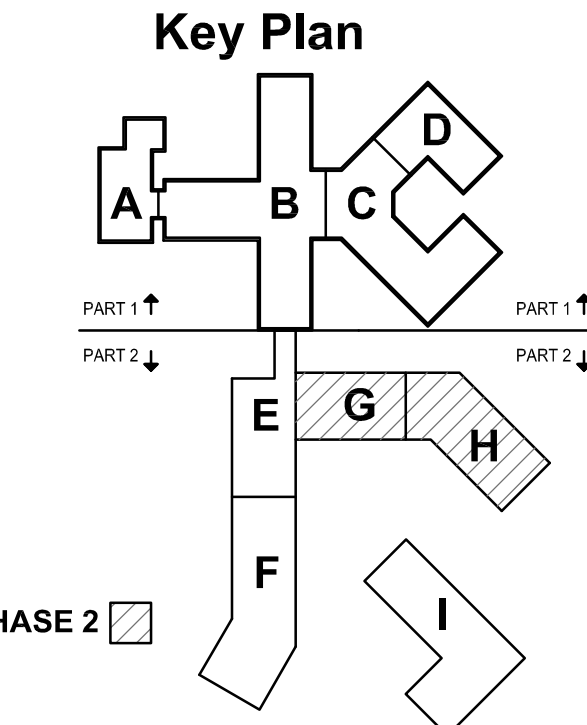

### PHASE 2-SITE UTILITIES PLAN

Issues and Revisions:		
10/15/2018	1ST SITE SUBMITTAL	
11/09/2018	PERMIT SET	
12/19/2018	CONSTRUCTION SET	
01/24/2019	PER 2ND SITE REVIEW	
04/02/2019	ADDENDUM 2	



Commission No: 63132-17186  
Drawn by:  
Checked by:

SHEET

# C13.1

