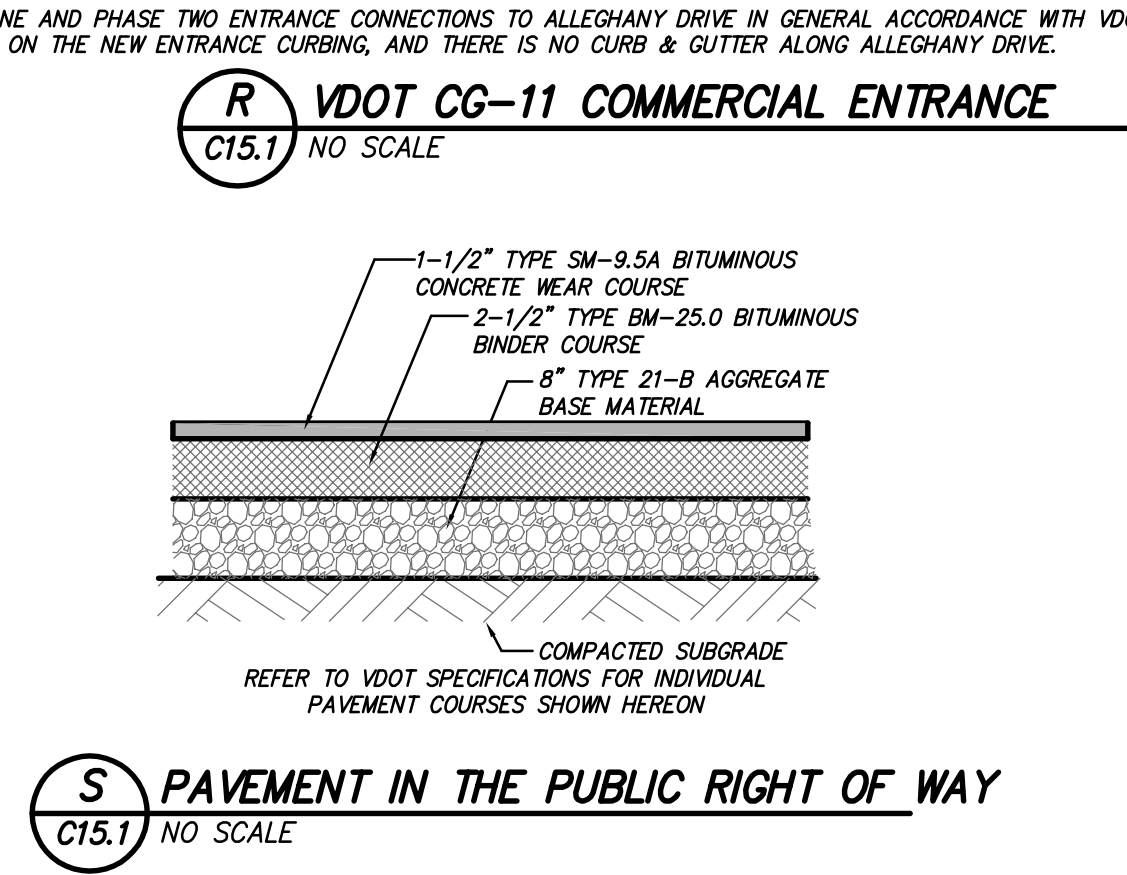
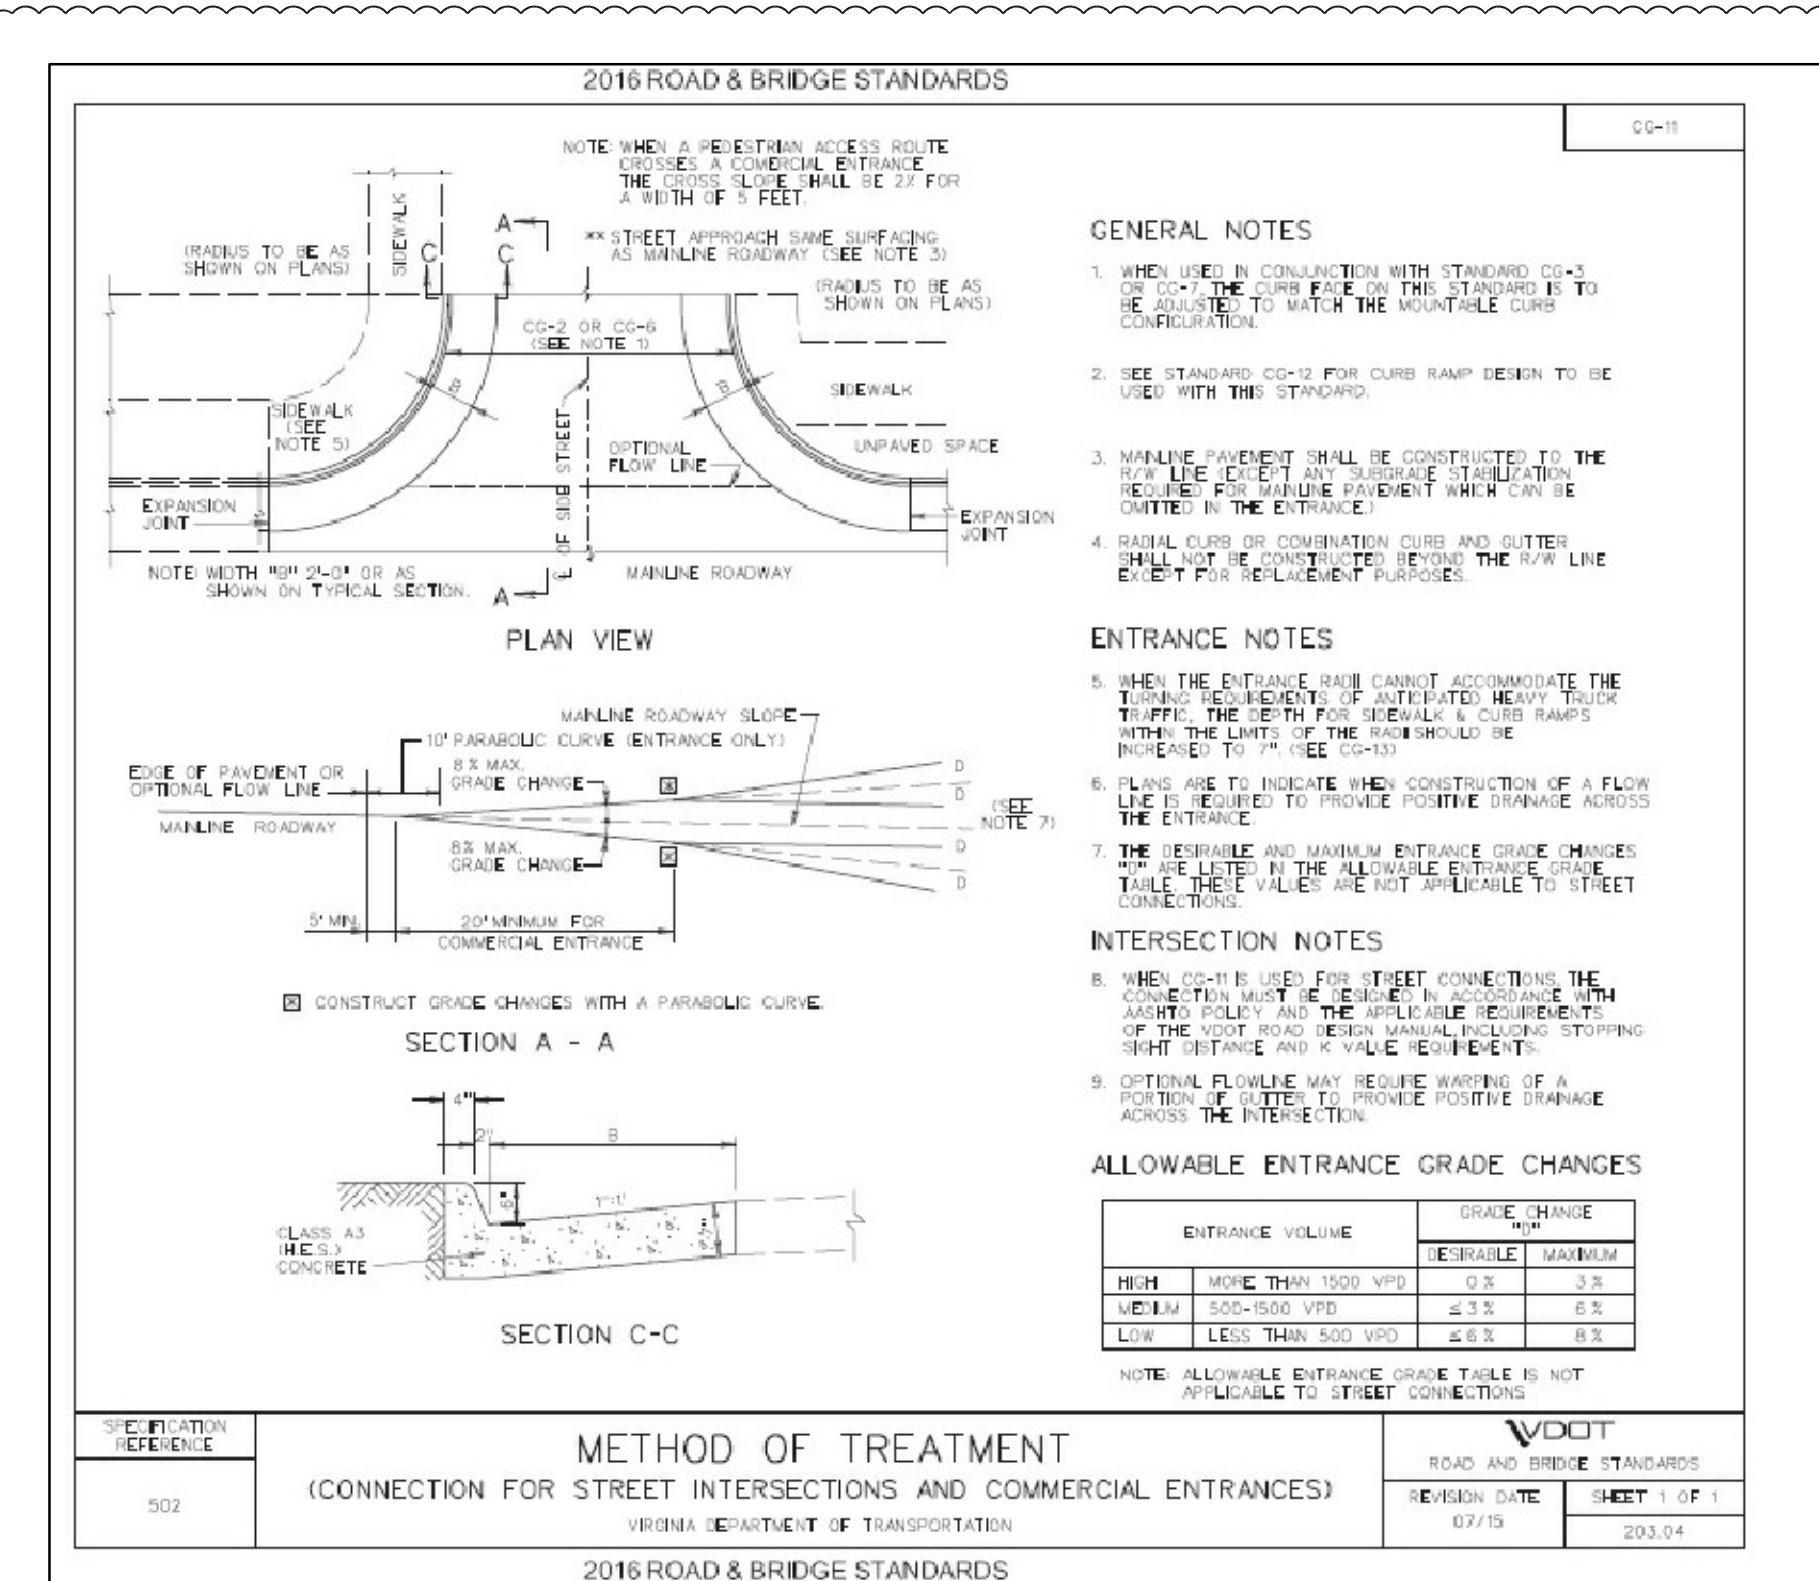
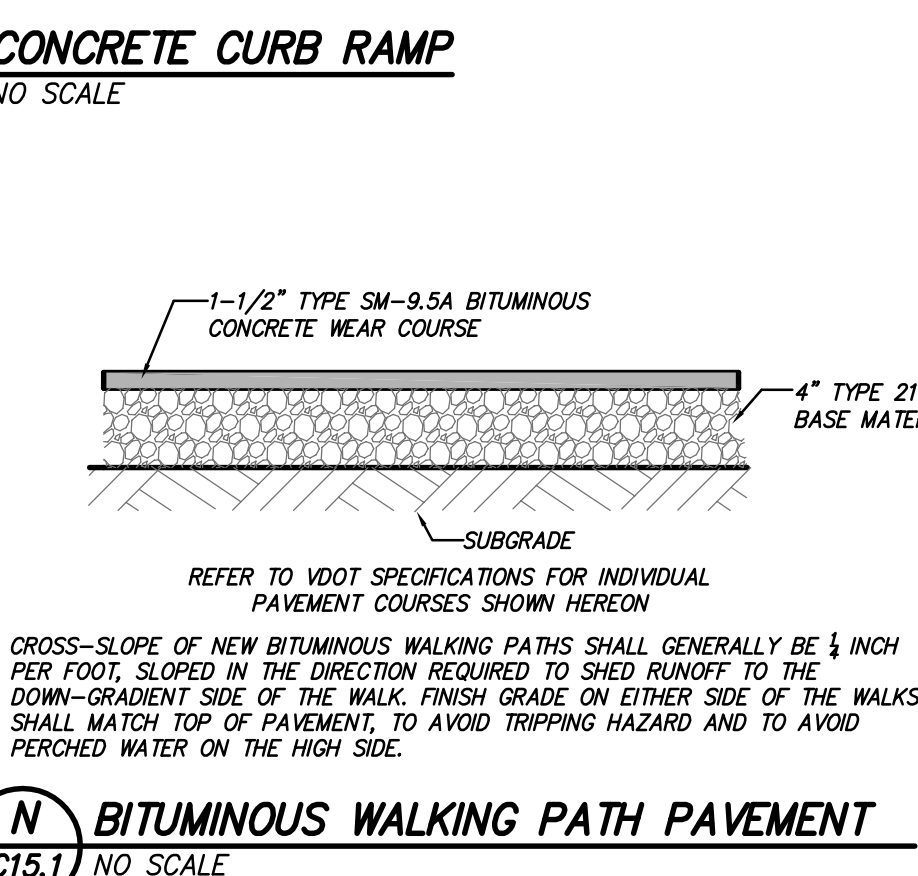
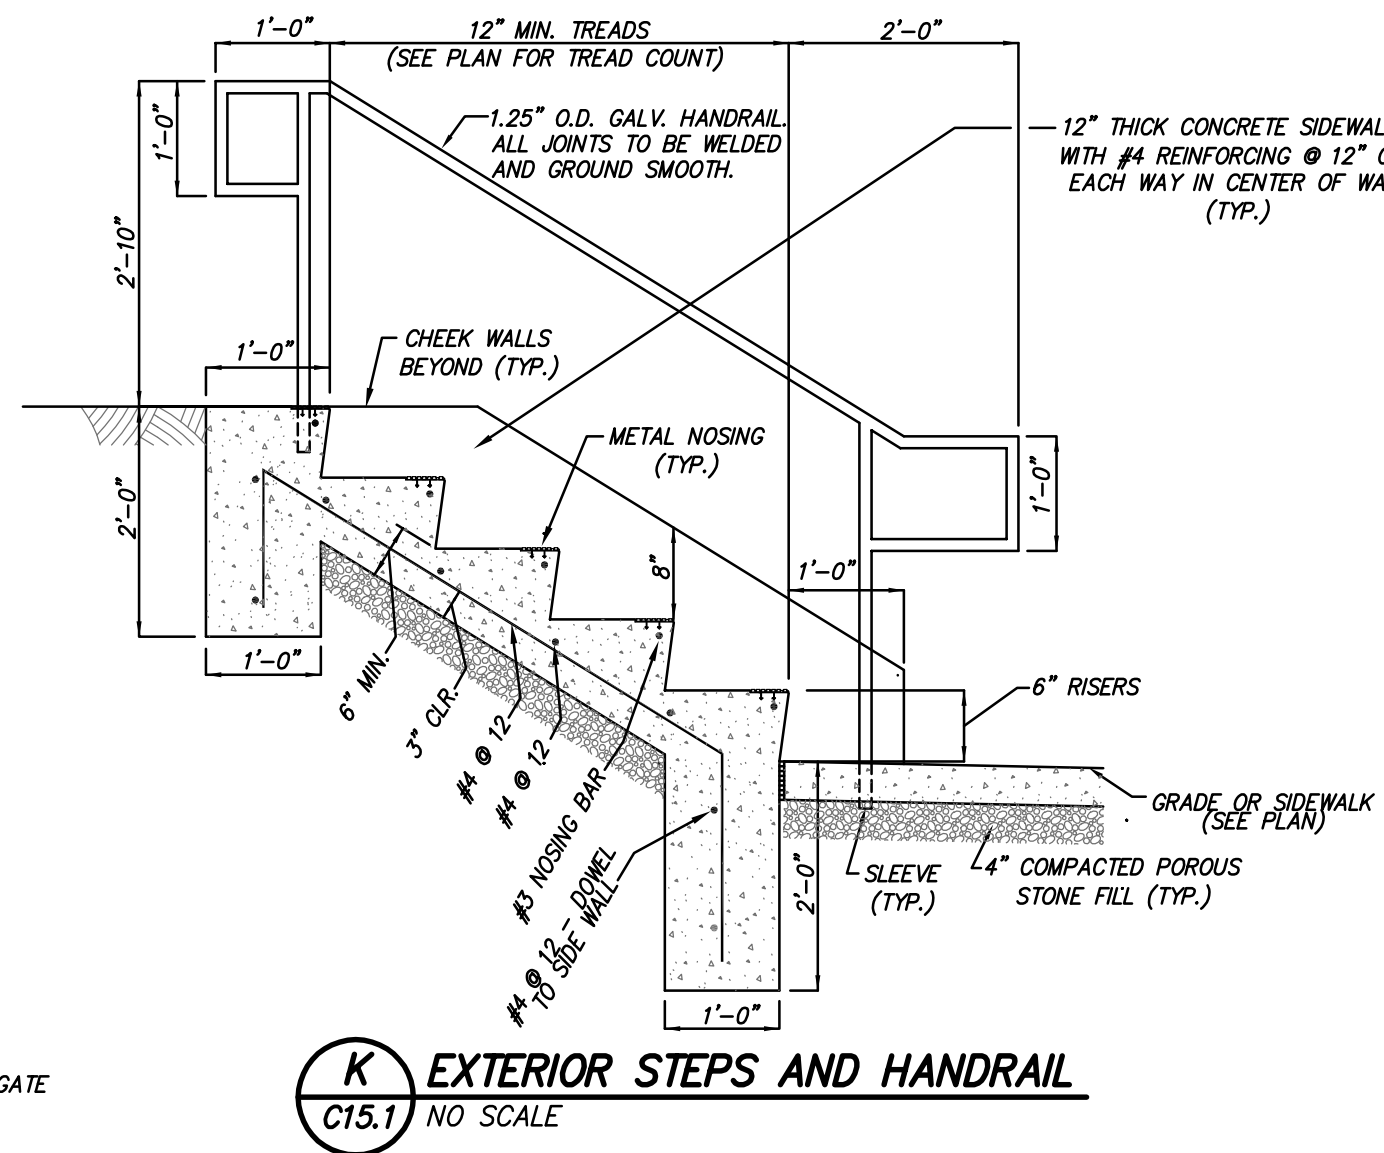
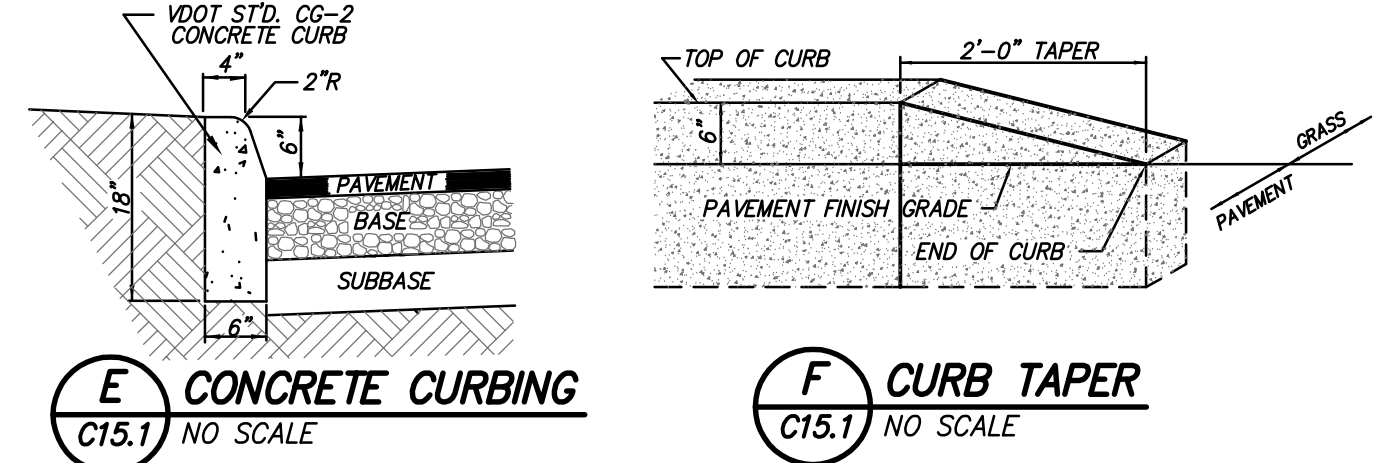
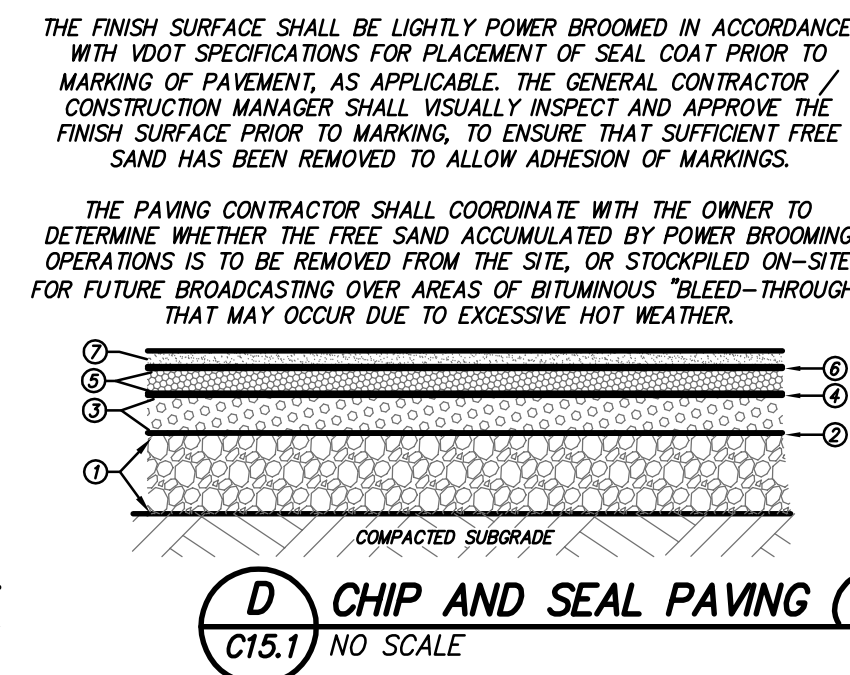
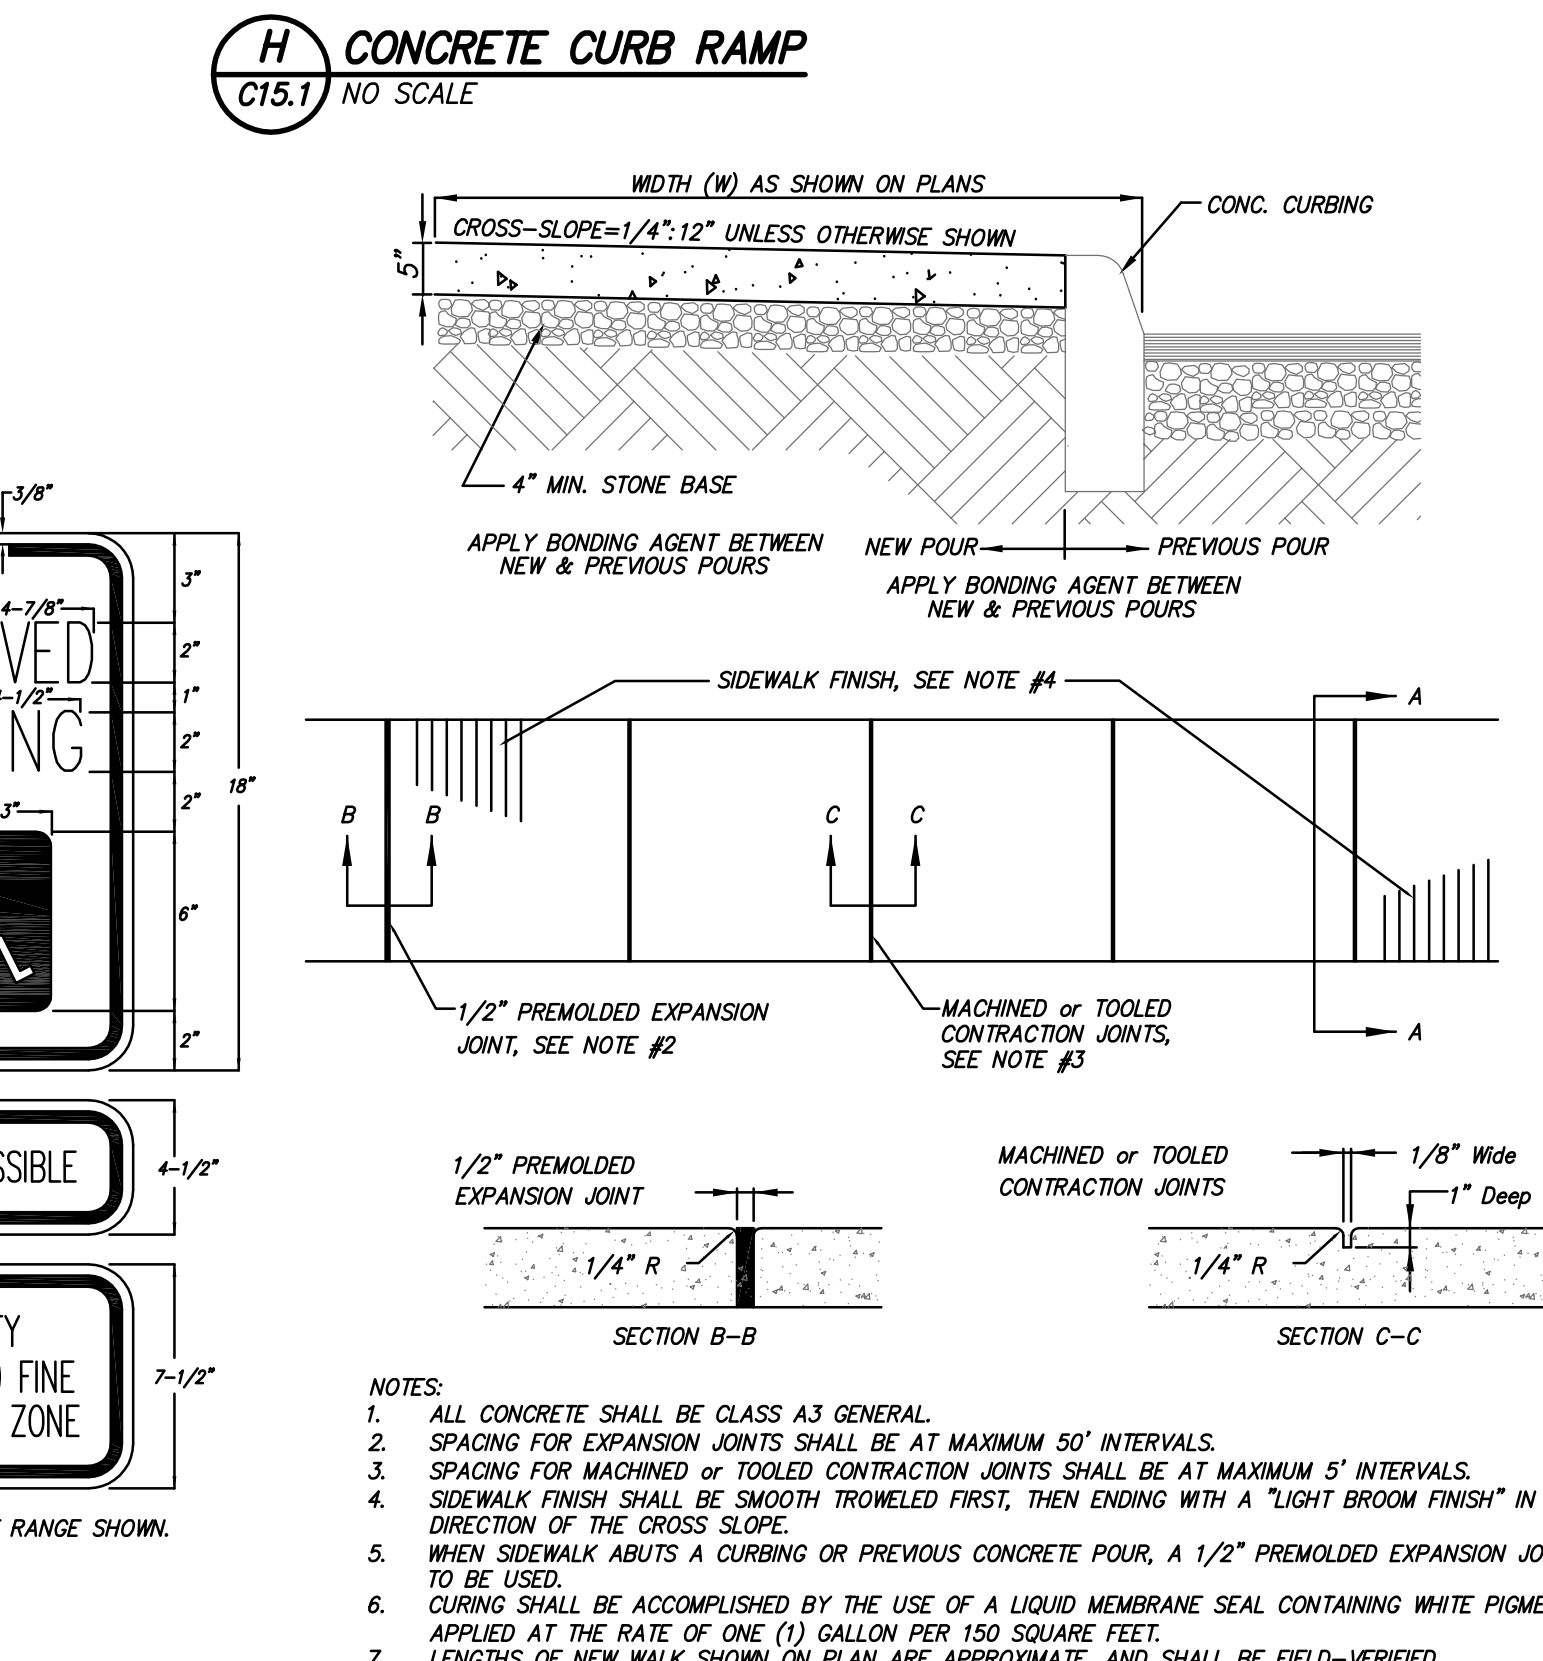
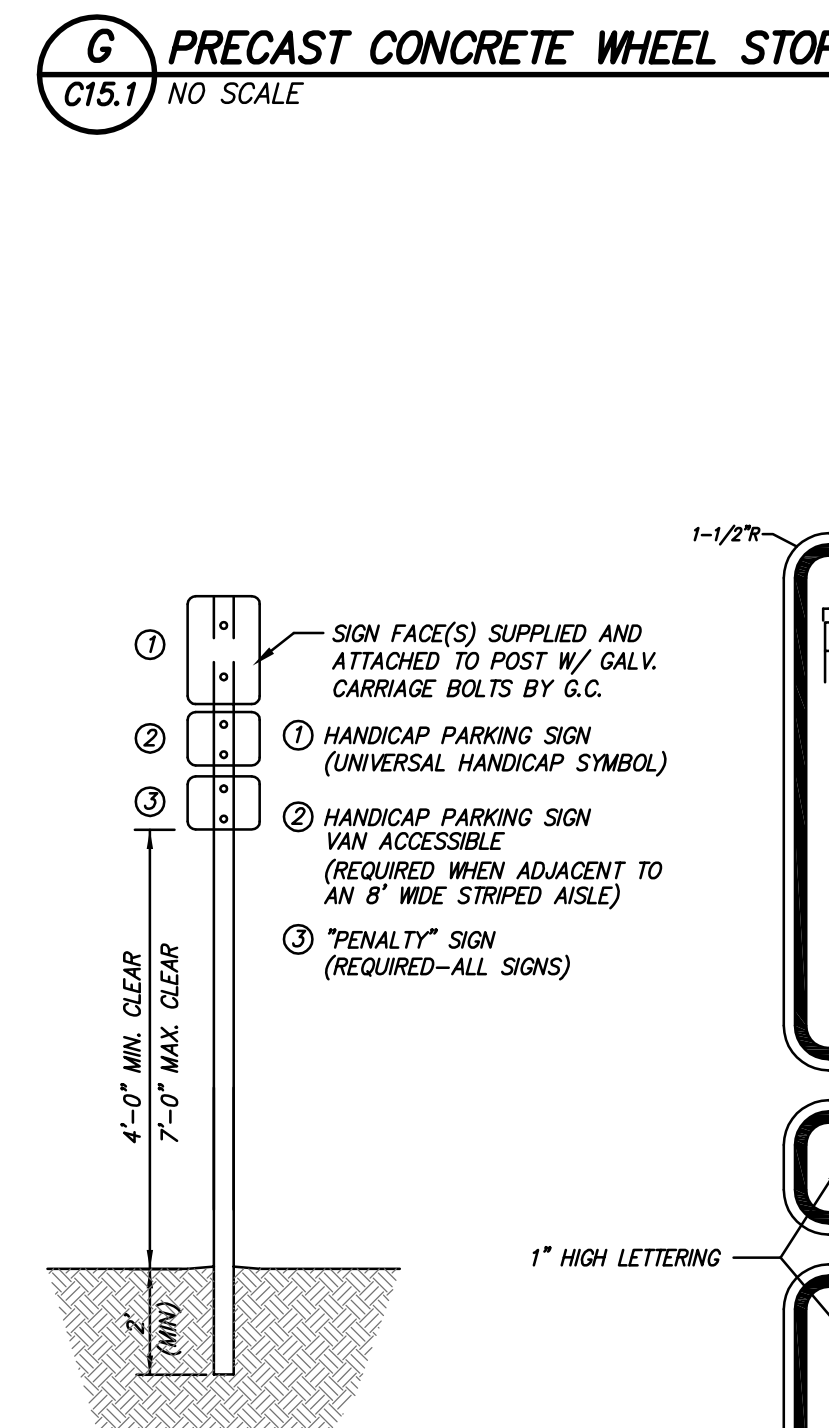
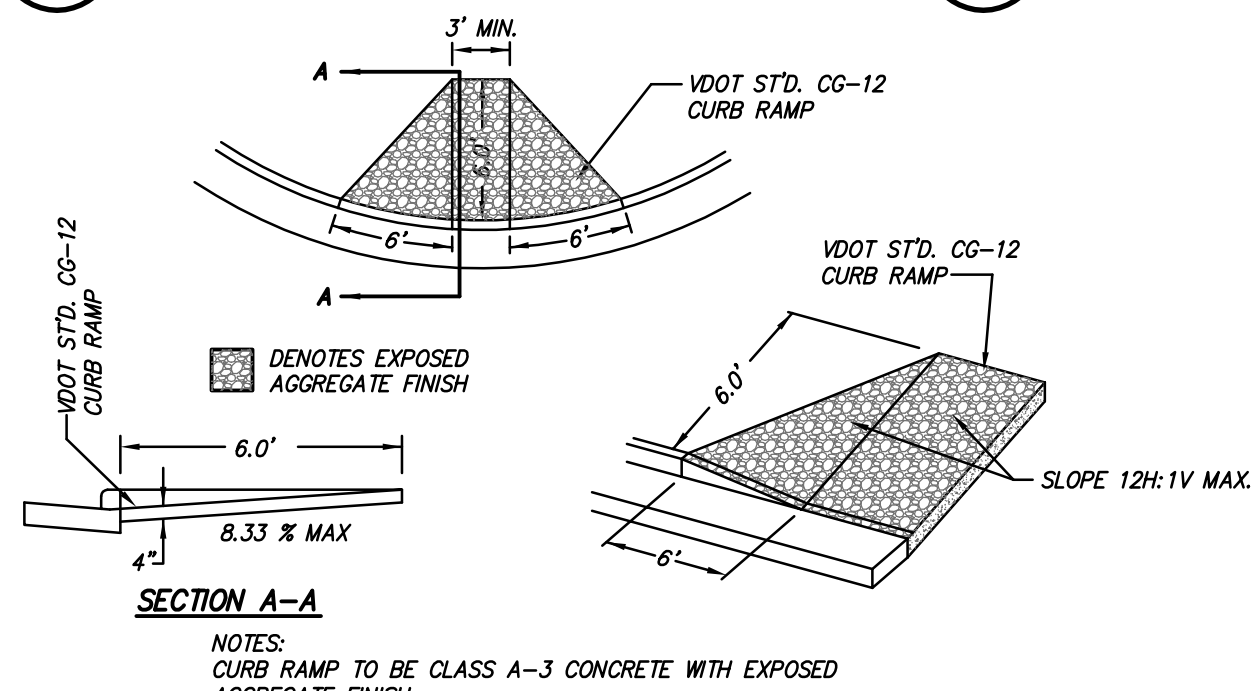
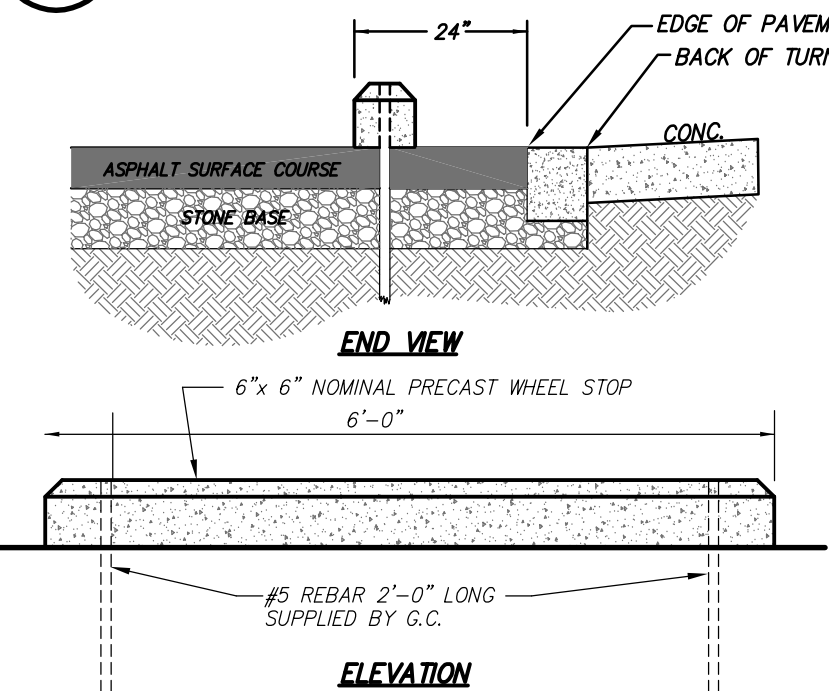
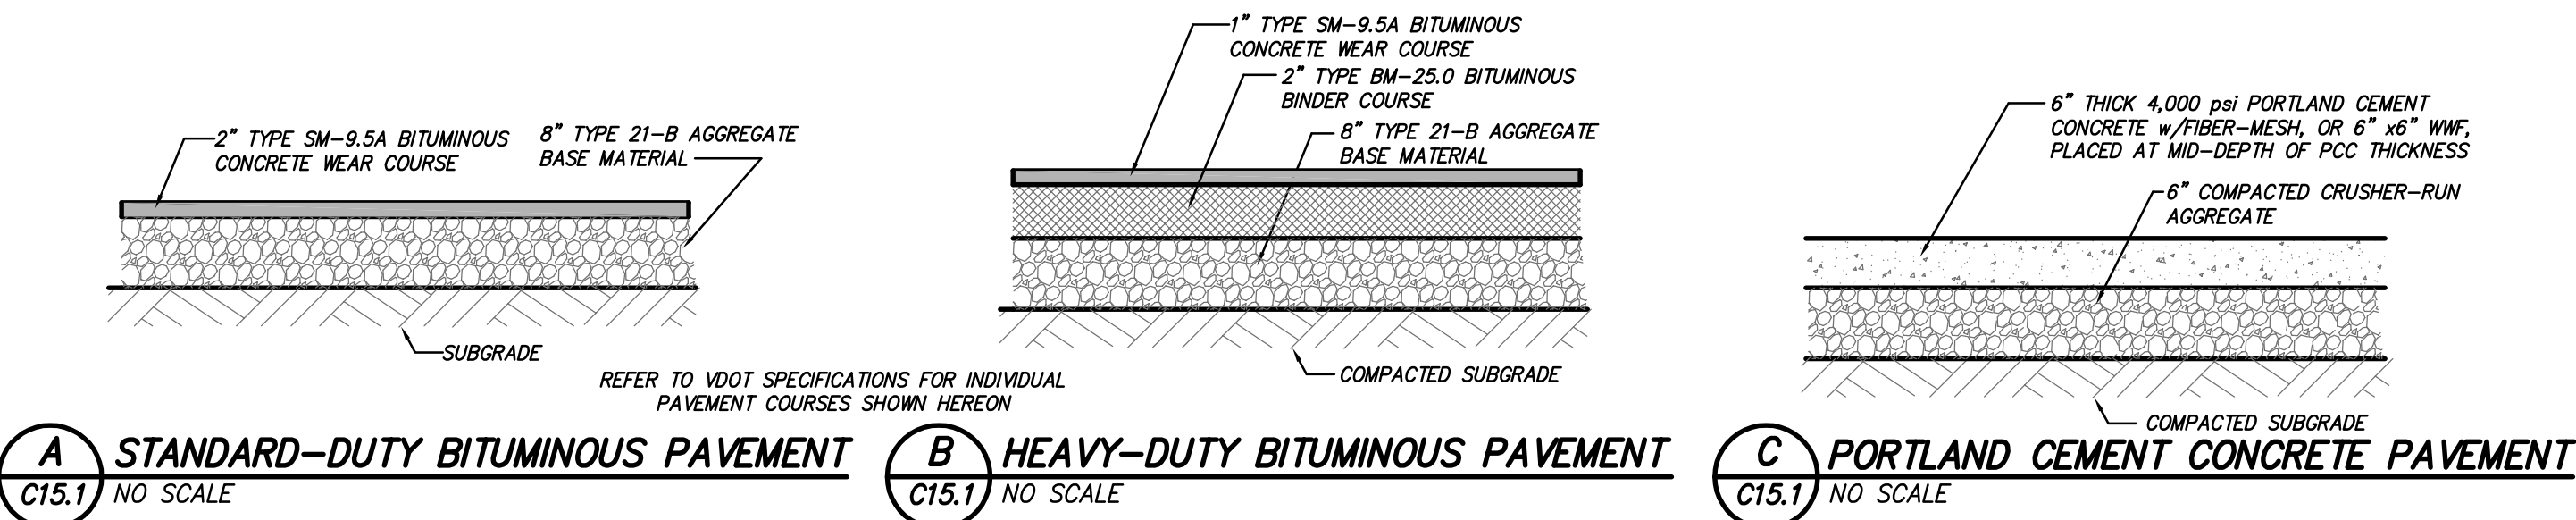


POPE ARCHITECTS


POPE ARCHITECTS, INC.
1295 BANDANA BLVD N. SUITE 200
ST. PAUL, MN 55108-2735
(651) 642-9200 | FAX (651) 642-1101
www.popearch.com

RICHFIELD LIVING CAMPUS REDEVELOPMENT PART 2 SALEM, VA

RICHFIELD

CWA CALDWELL WHITE ASSOCIATES
ENGINEERS / SURVEYORS / PLANNERS
4005 MERRIMON AVENUE
P.O. BOX 6290
ROANOKE, VIRGINIA 24017-0290
(540) 368-3400 FAX: (540) 368-6705

Scale: As Shown W.O. 18-0045 Designed: C.L. White Drawn: C.L. White

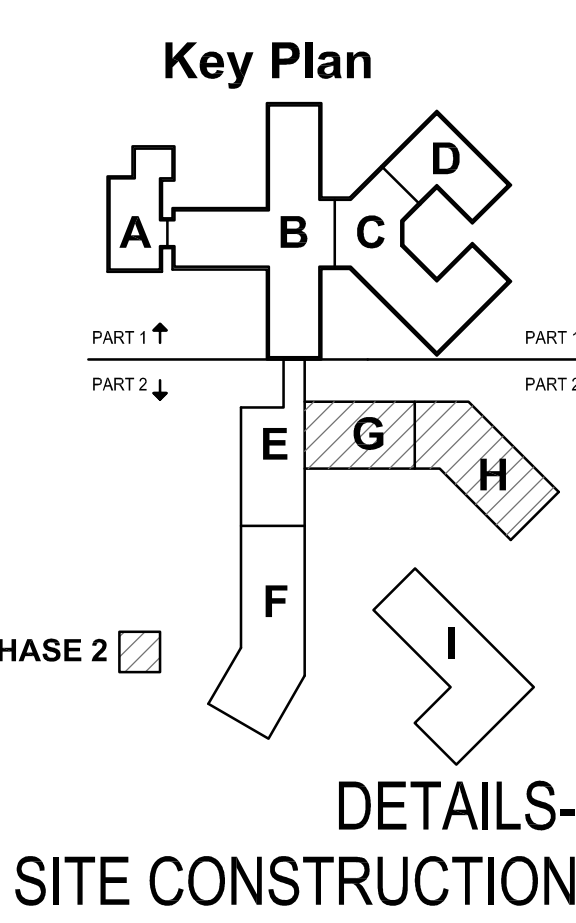

Issues and Revisions:

10/15/2018	1ST SITE SUBMITTAL
11/09/2018	PERMIT SET
12/19/2018	PER 1ST SITE REVIEW
12/19/2018	CONSTRUCTION SET
01/24/2019	PER 2ND SITE REVIEW
04/02/2019	ADDENDUM 2

COMMONWEALTH OF VIRGINIA
Corbin L. White
CORBIN L. WHITE
License No. 23843
04-02-19
PROFESSIONAL ENGINEER

Commission No: 63132-17186
Drawn by:
Checked by:

C15.1

30' 0' 30' 60'

1" = 30' GRAPHIC SCALE