


-

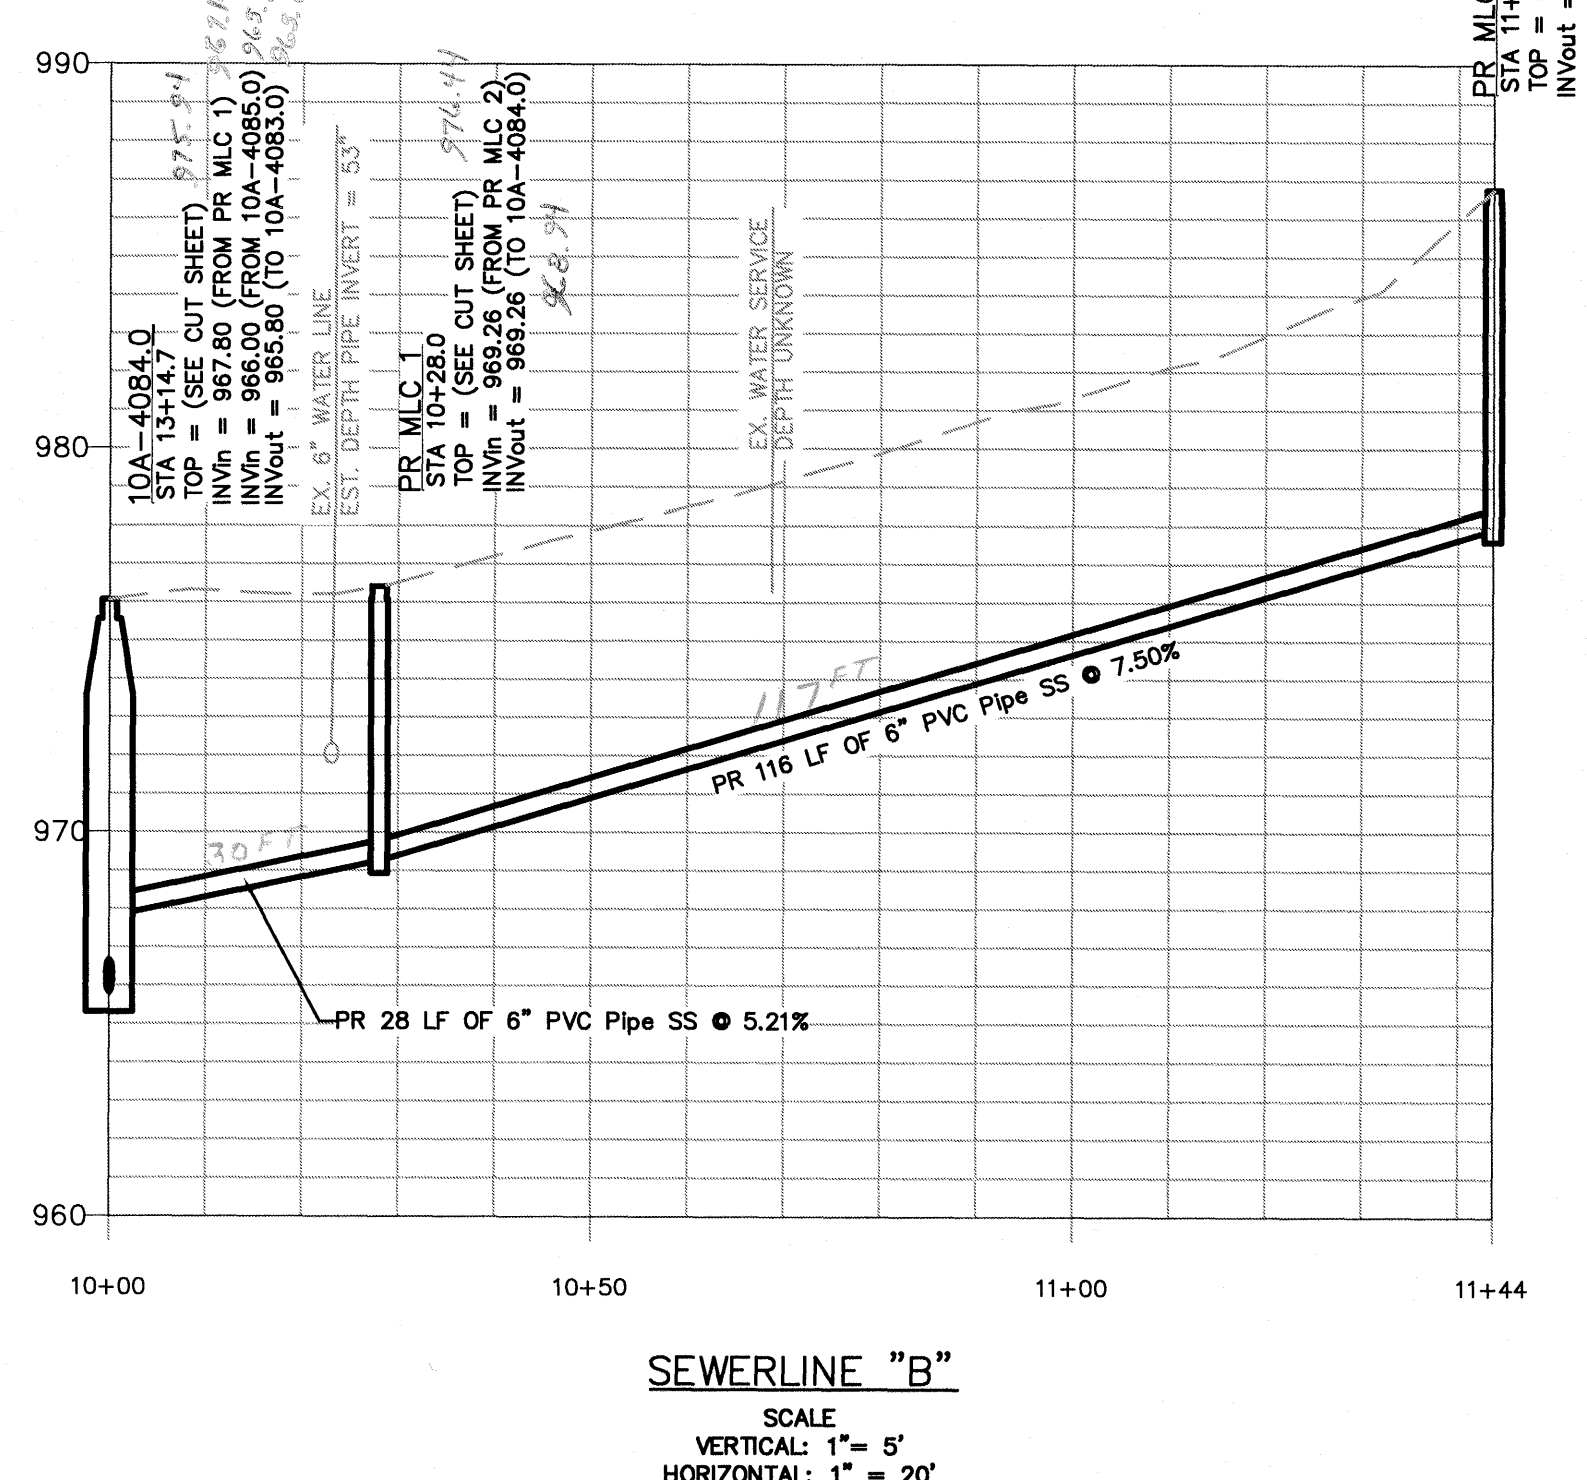

Designed: DRJ, NSS	Rev	Description	Date	By	RICHARD AVE SEWER MAIN EXTENSION (3200 BLOCK)
Drawn: AJC, NSS					
Checked: DRJ					
Approved: JWR					
Date: 05/21/2021					
Project: SCIP-068B	PLAN & PROFILE				