



POPE ARCHITECTS, INC.
1295 BANDANA BLVD N, SUITE 200
ST. PAUL, MN
65108-2735
(651) 642-9200 | FAX (651) 642-1101
www.popearch.com


RICHFIELD LIVING
AT THE ROANOKE CAMPUS
Roanoke, Virginia



CWA
CALDWELL WHITE ASSOCIATES
ENGINEERS / SURVEYORS / PLANNERS
4000 METROVIEW AVENUE
ROANOKE, VIRGINIA 24017-0800
(540) 399-3400
FAX: (540) 399-0700


Scale: As Shown
W.G. 19-0034
Designed: C.L. White
Drawn: C.L. White

Key Plan

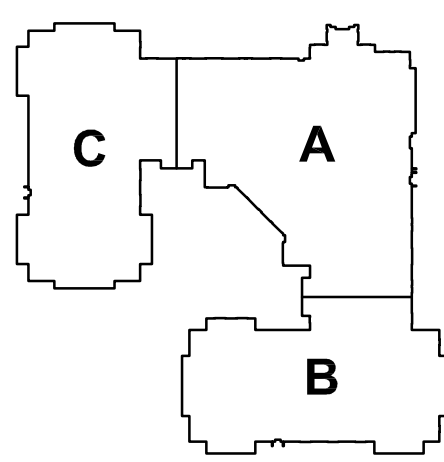

PROFILES - NEW STORM DRAIN






Issues and Revisions:	
04/19/2019	DESIGN DEVELOPMENT ISSUE
06/06/2019	PERMIT SET
07/17/2019	PER 1ST CITY SITE REVIEW
07/31/2019	ADDENDUM 4 / 100% CD SET (see revisions same as Delta S1 dated 07/17/2019)
08/13/2019	PER 2ND CITY SITE REVIEW

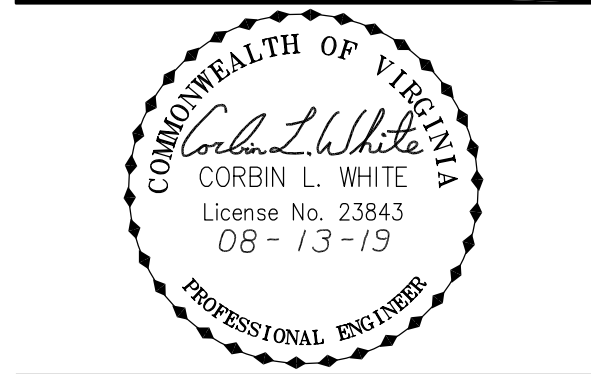

Commission No.: 63132-18180
Drawn by: _____
Checked by: _____

SHEET

C7.1

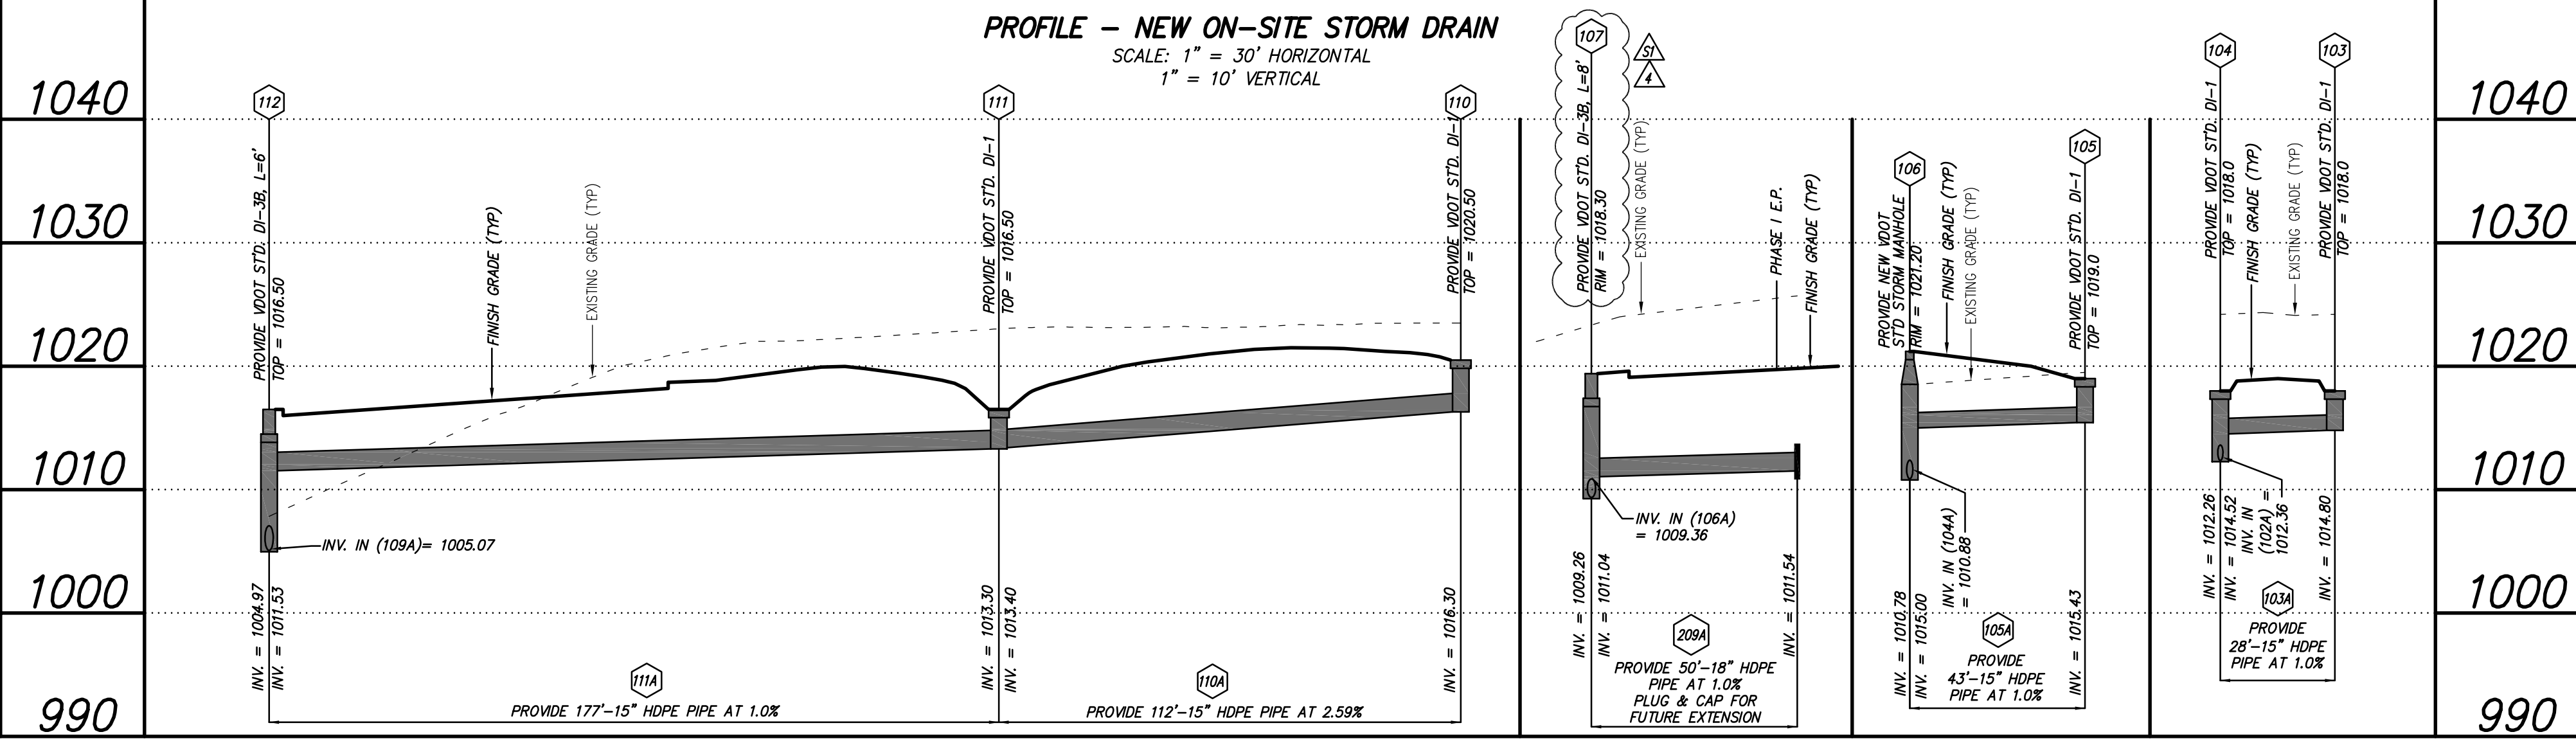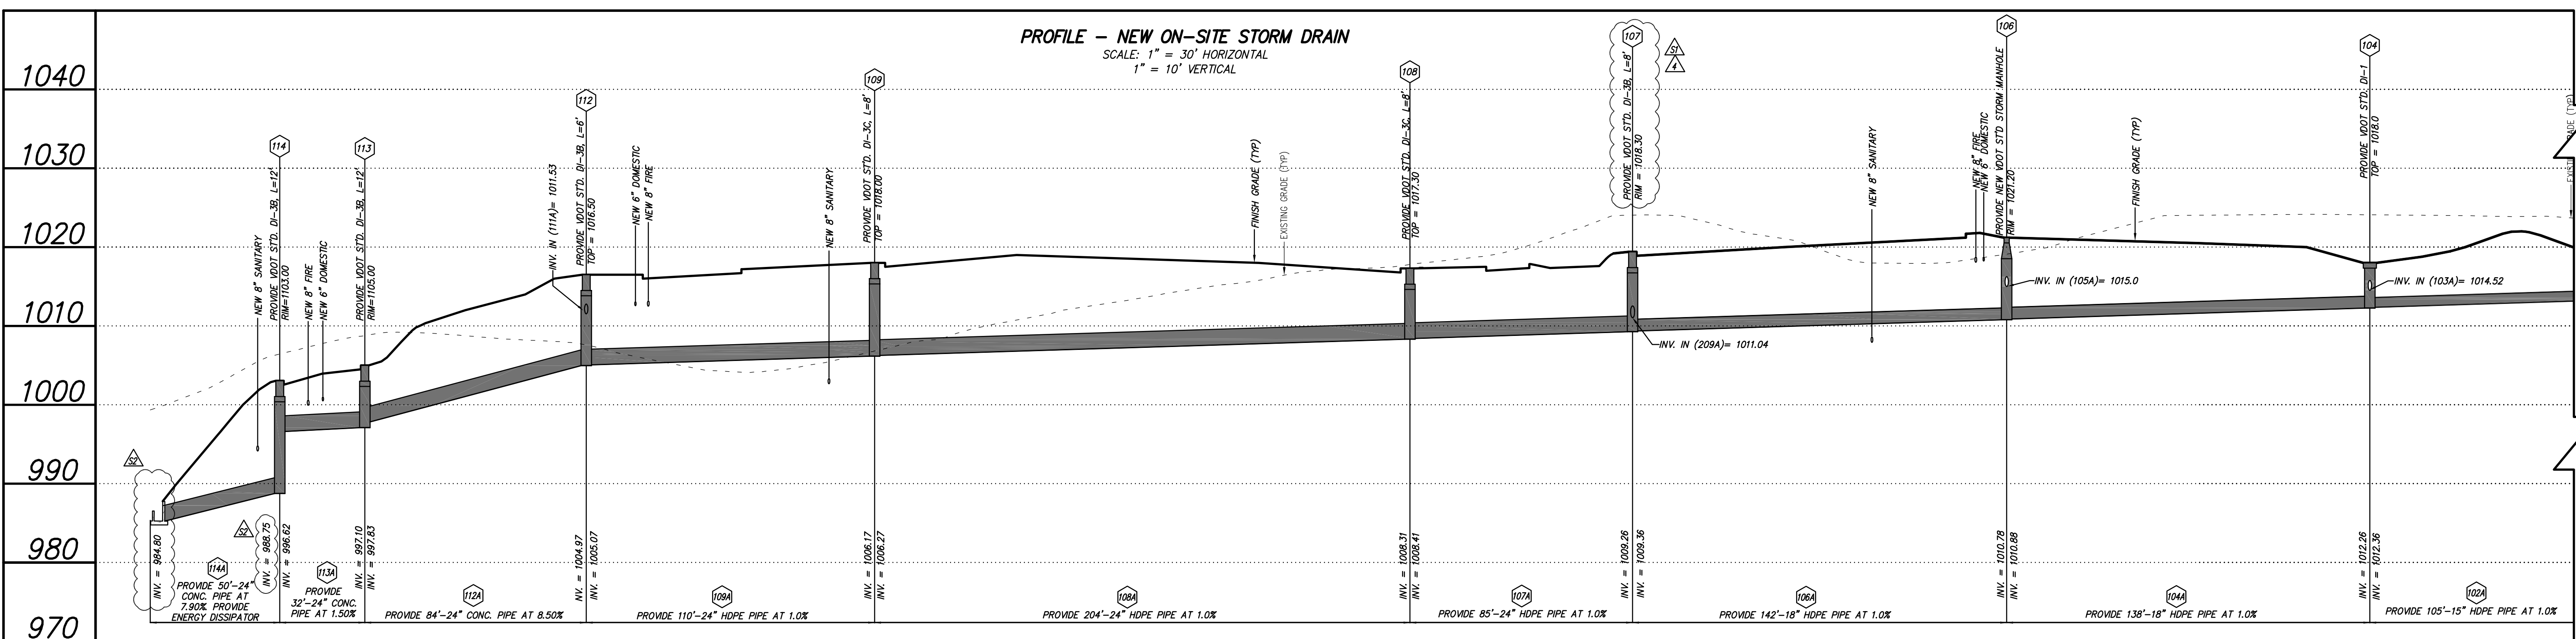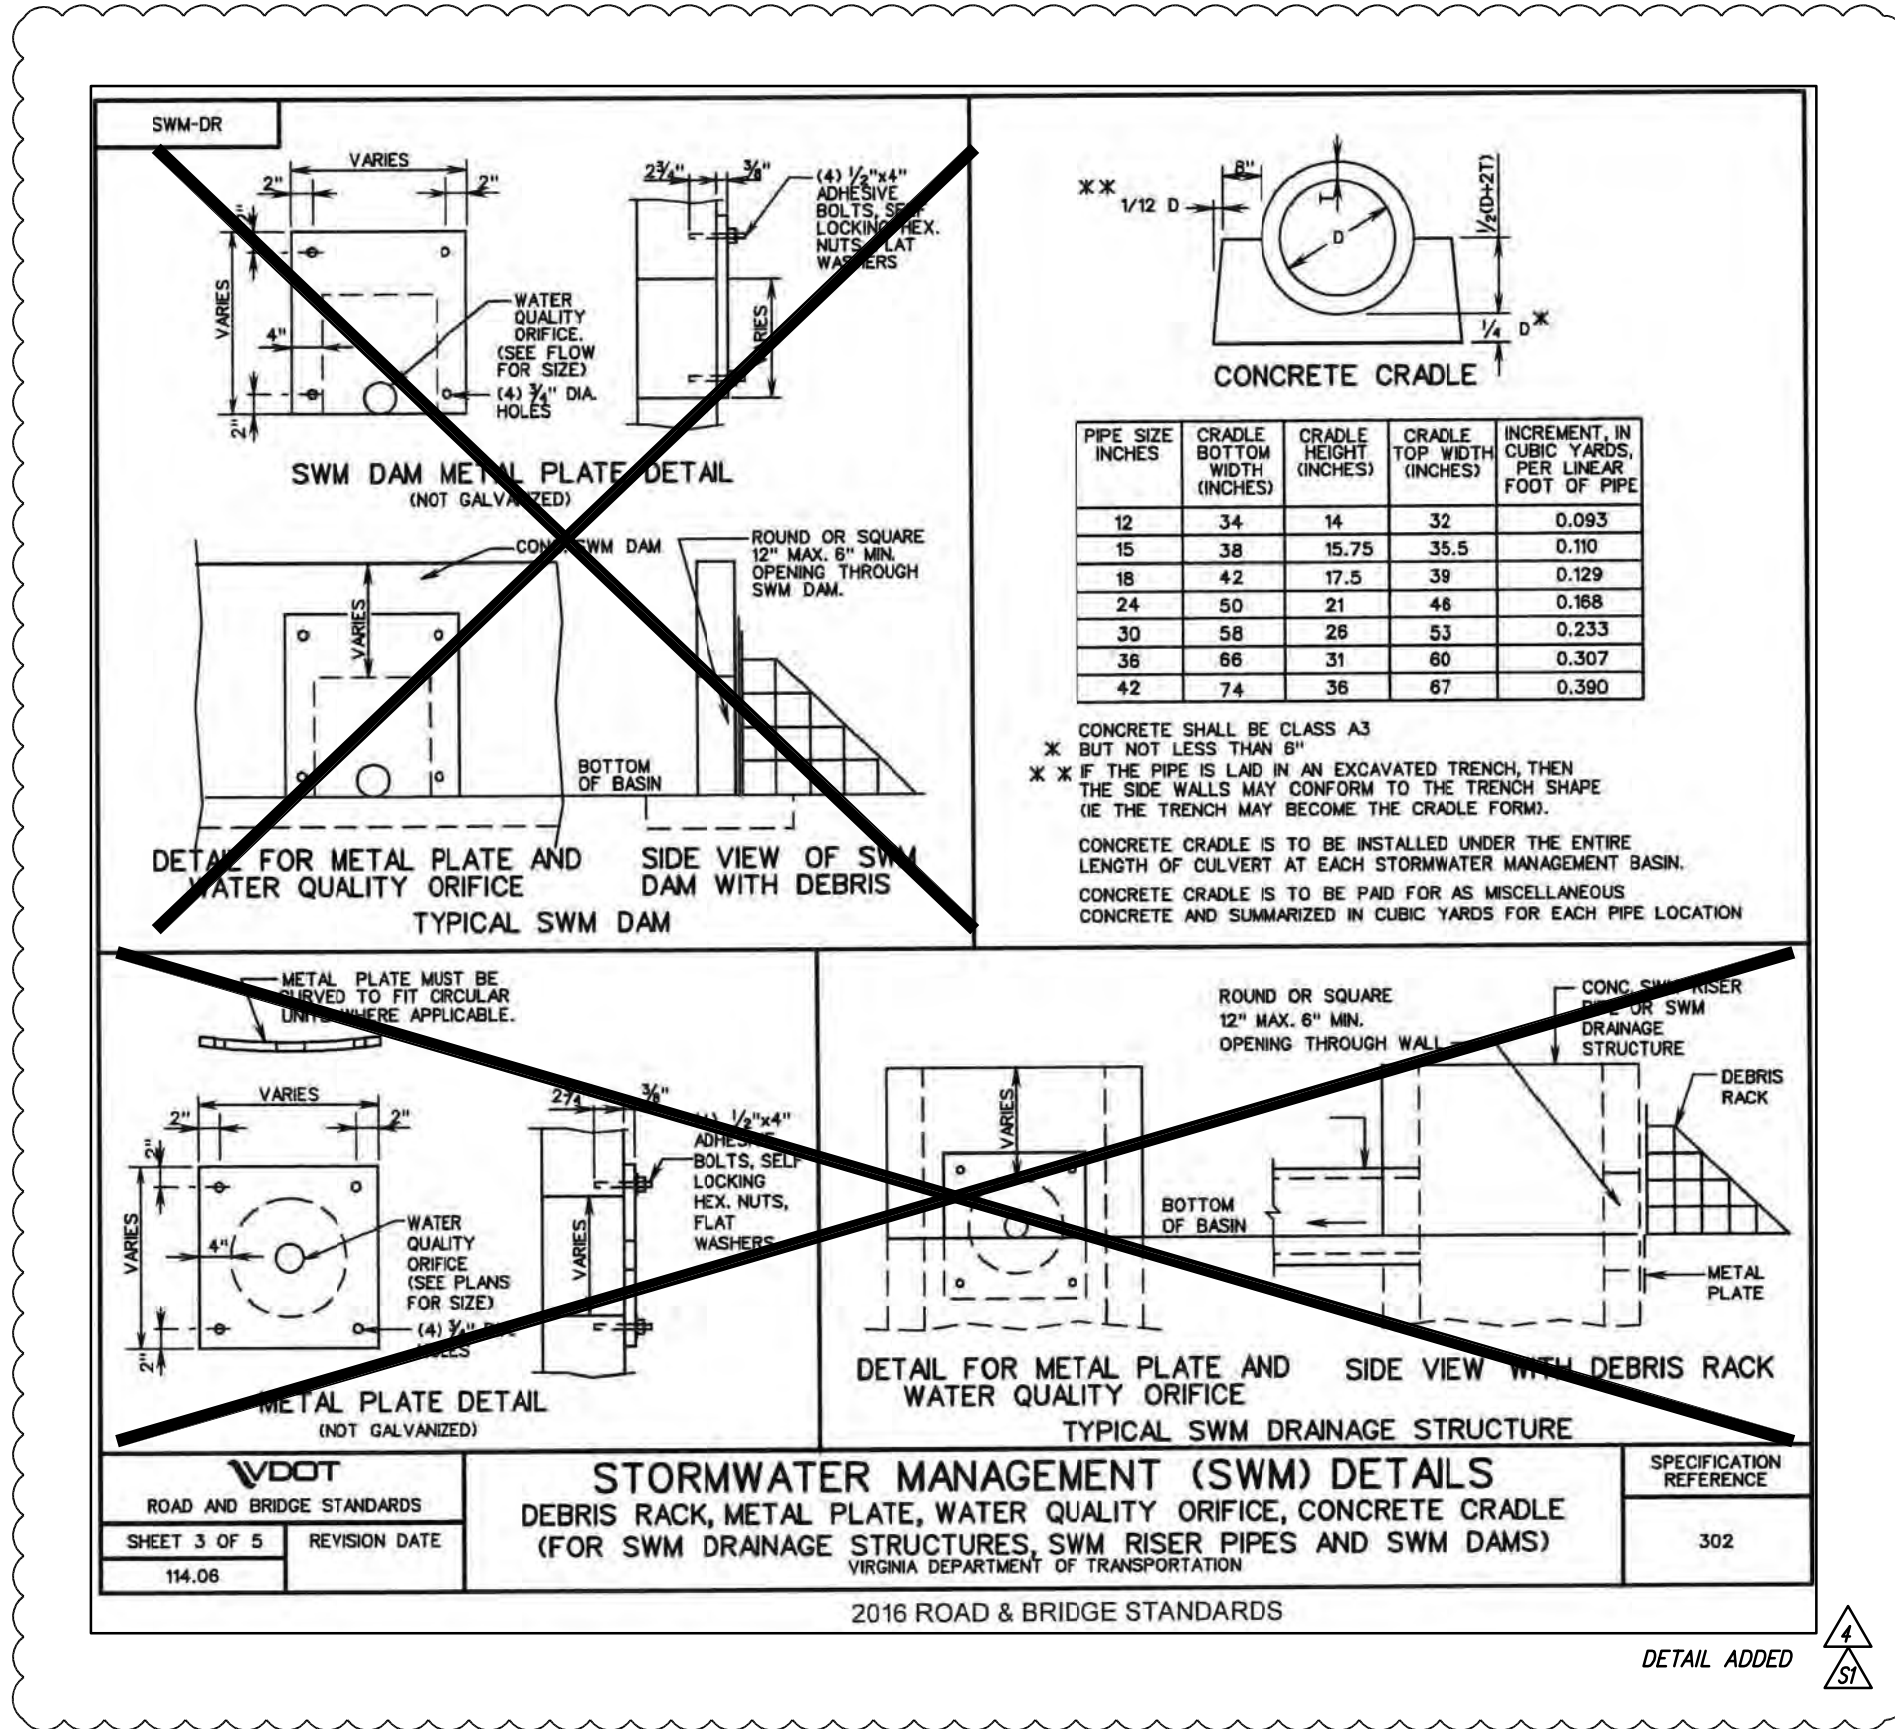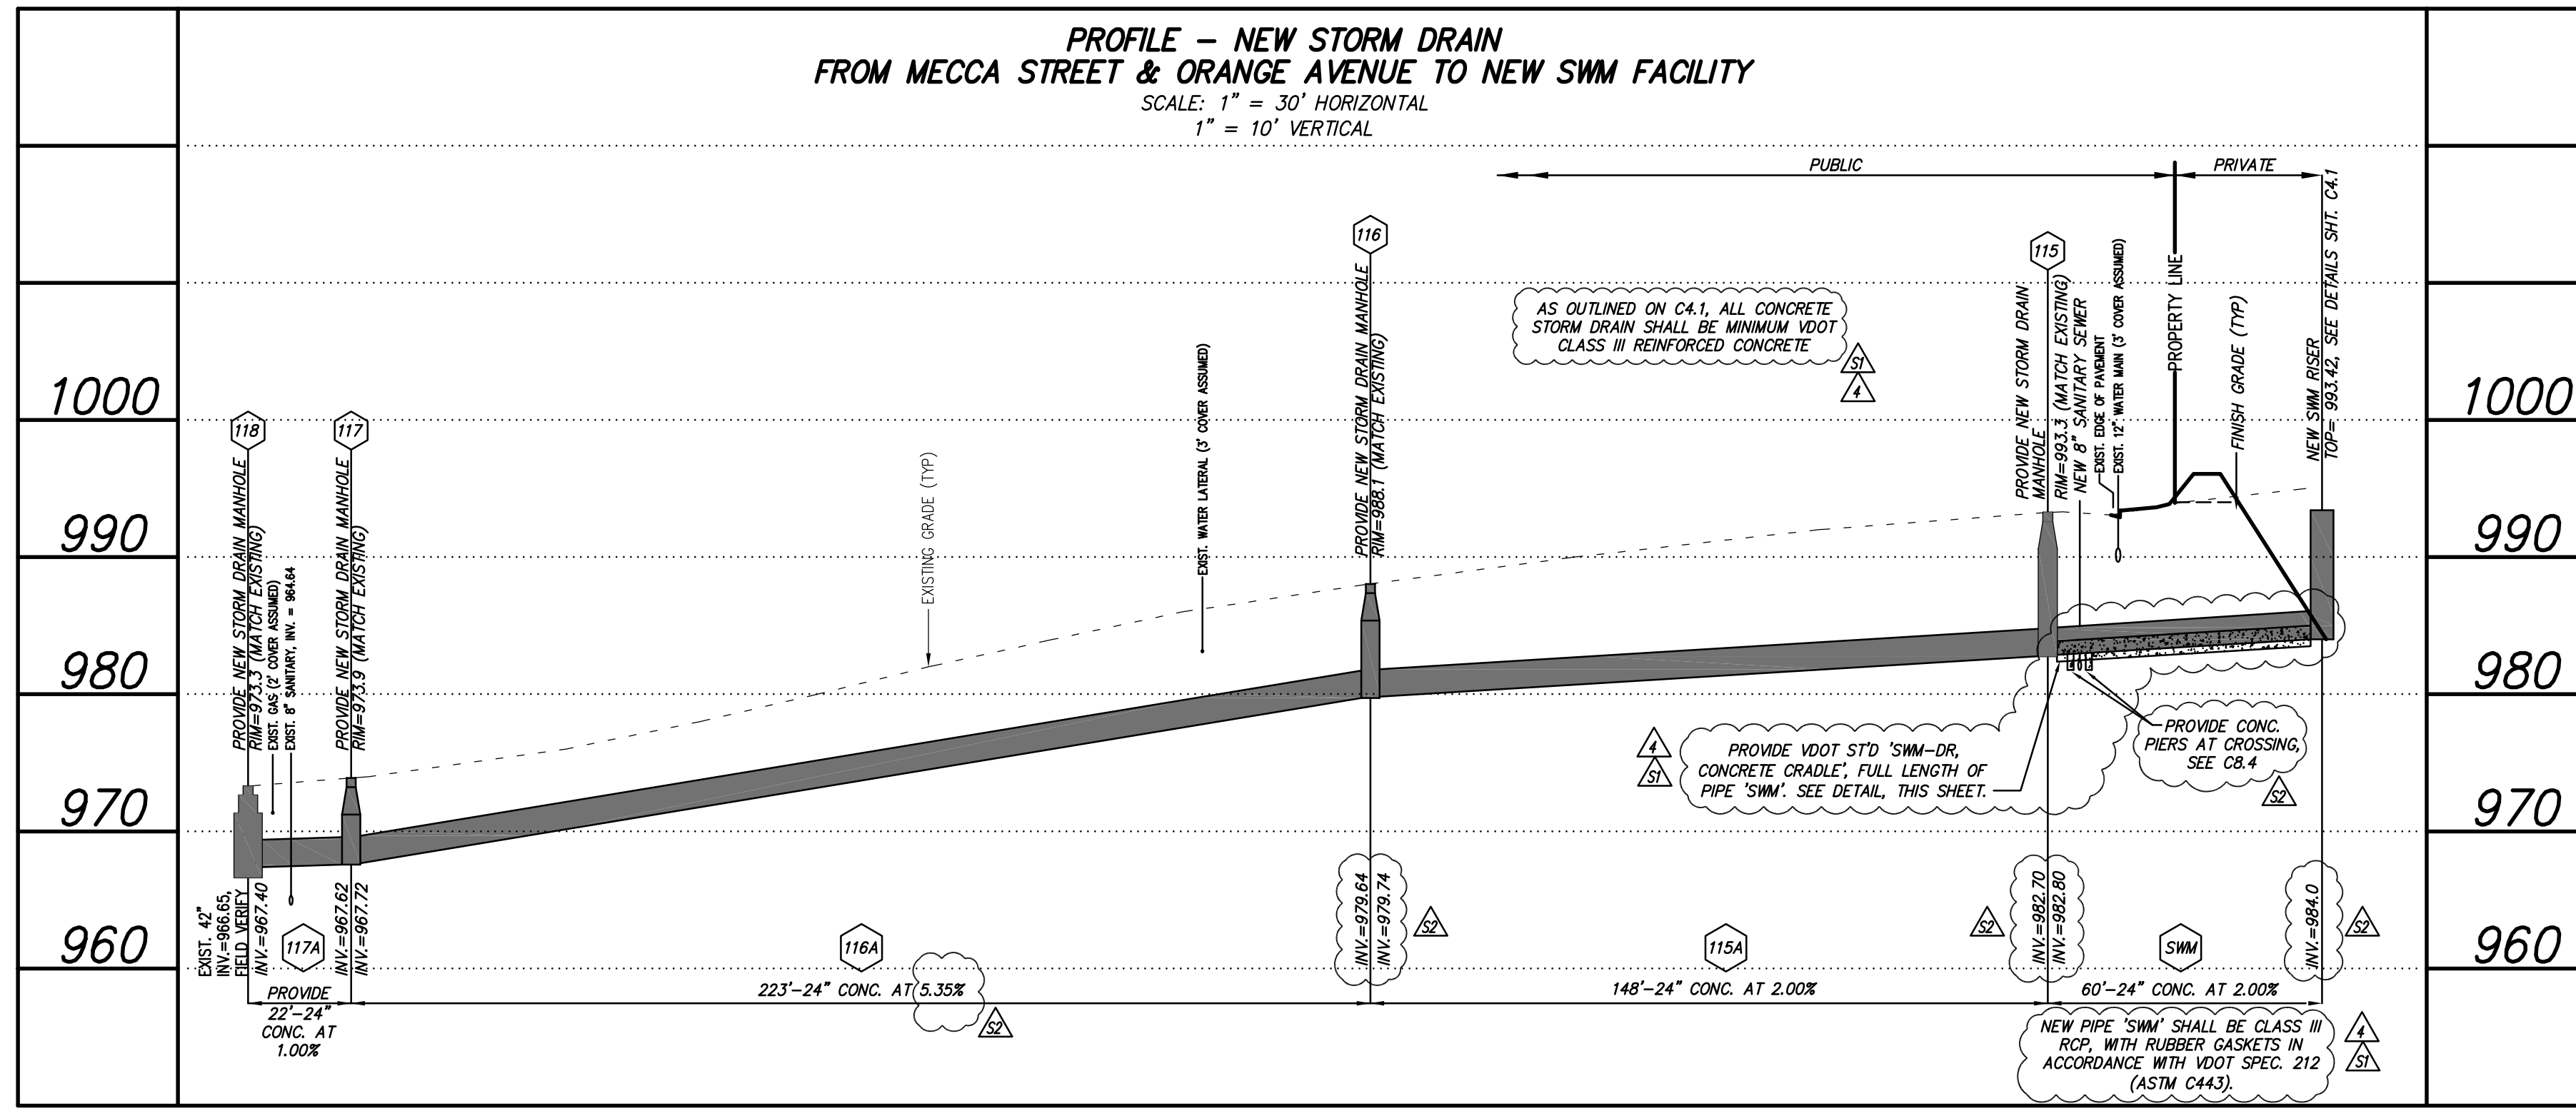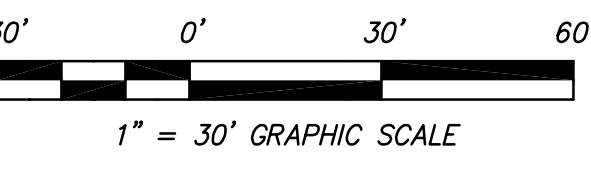

City of Roanoke
Planning, Building, & Development
COMPREHENSIVE DEVELOPMENT PLAN
APPROVED
by Aaron Cypher 09/20/2019

