


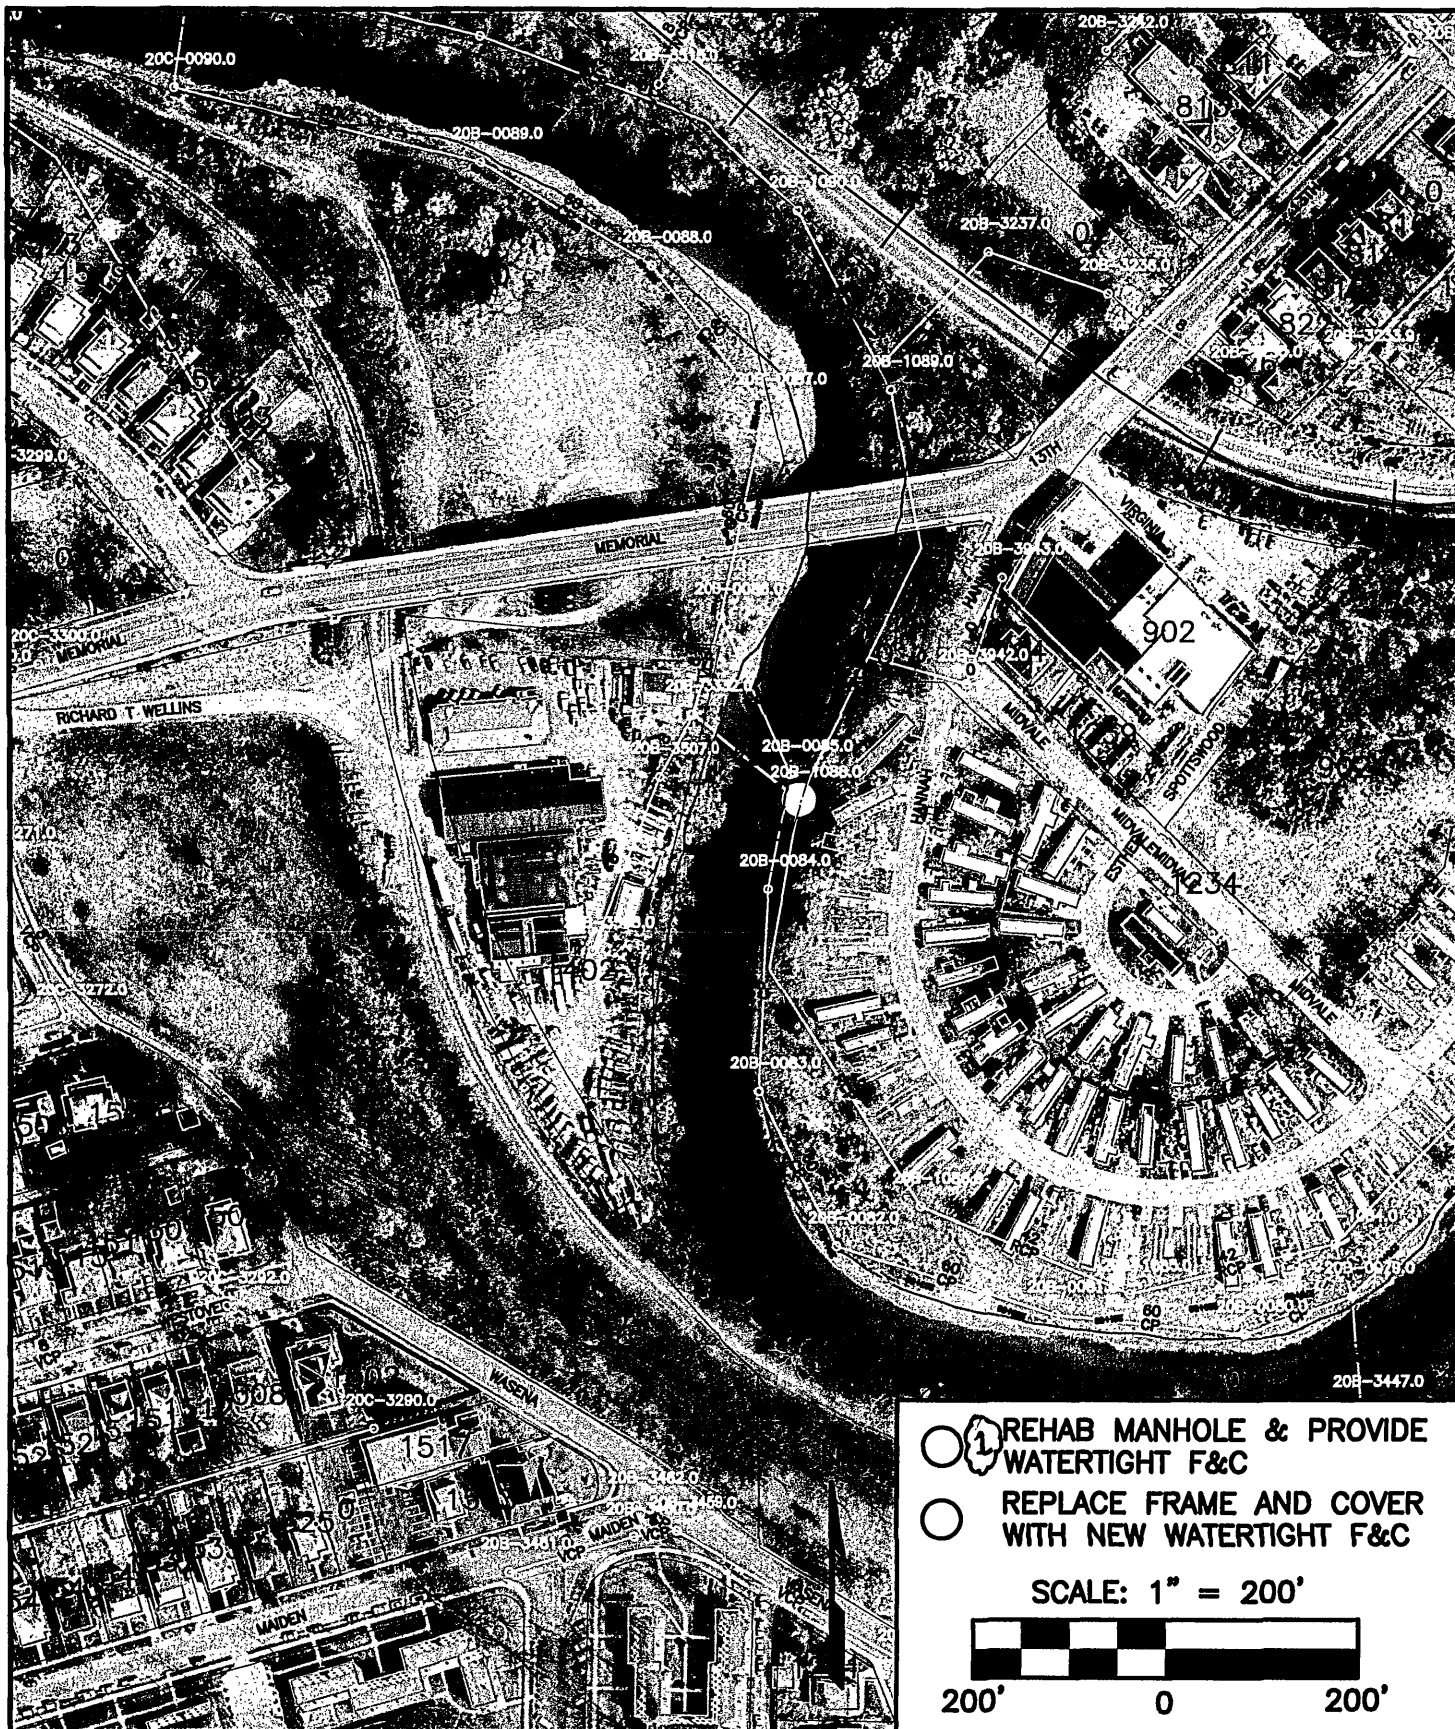

- 1 REHAB MANHOLE & PROVIDE WATERTIGHT F&C
- REPLACE FRAME AND COVER WITH NEW WATERTIGHT F&C

SCALE: 1" = 200'



200' 0 200'



127 Nationwide Drive
Lynchburg, Virginia 24502-4272

WVWA SEWER NON
VCRLF

RIVER CROSSING MANHOLES

C011

09050_C011

209050.00

BSH

WRM

DEC 2009