


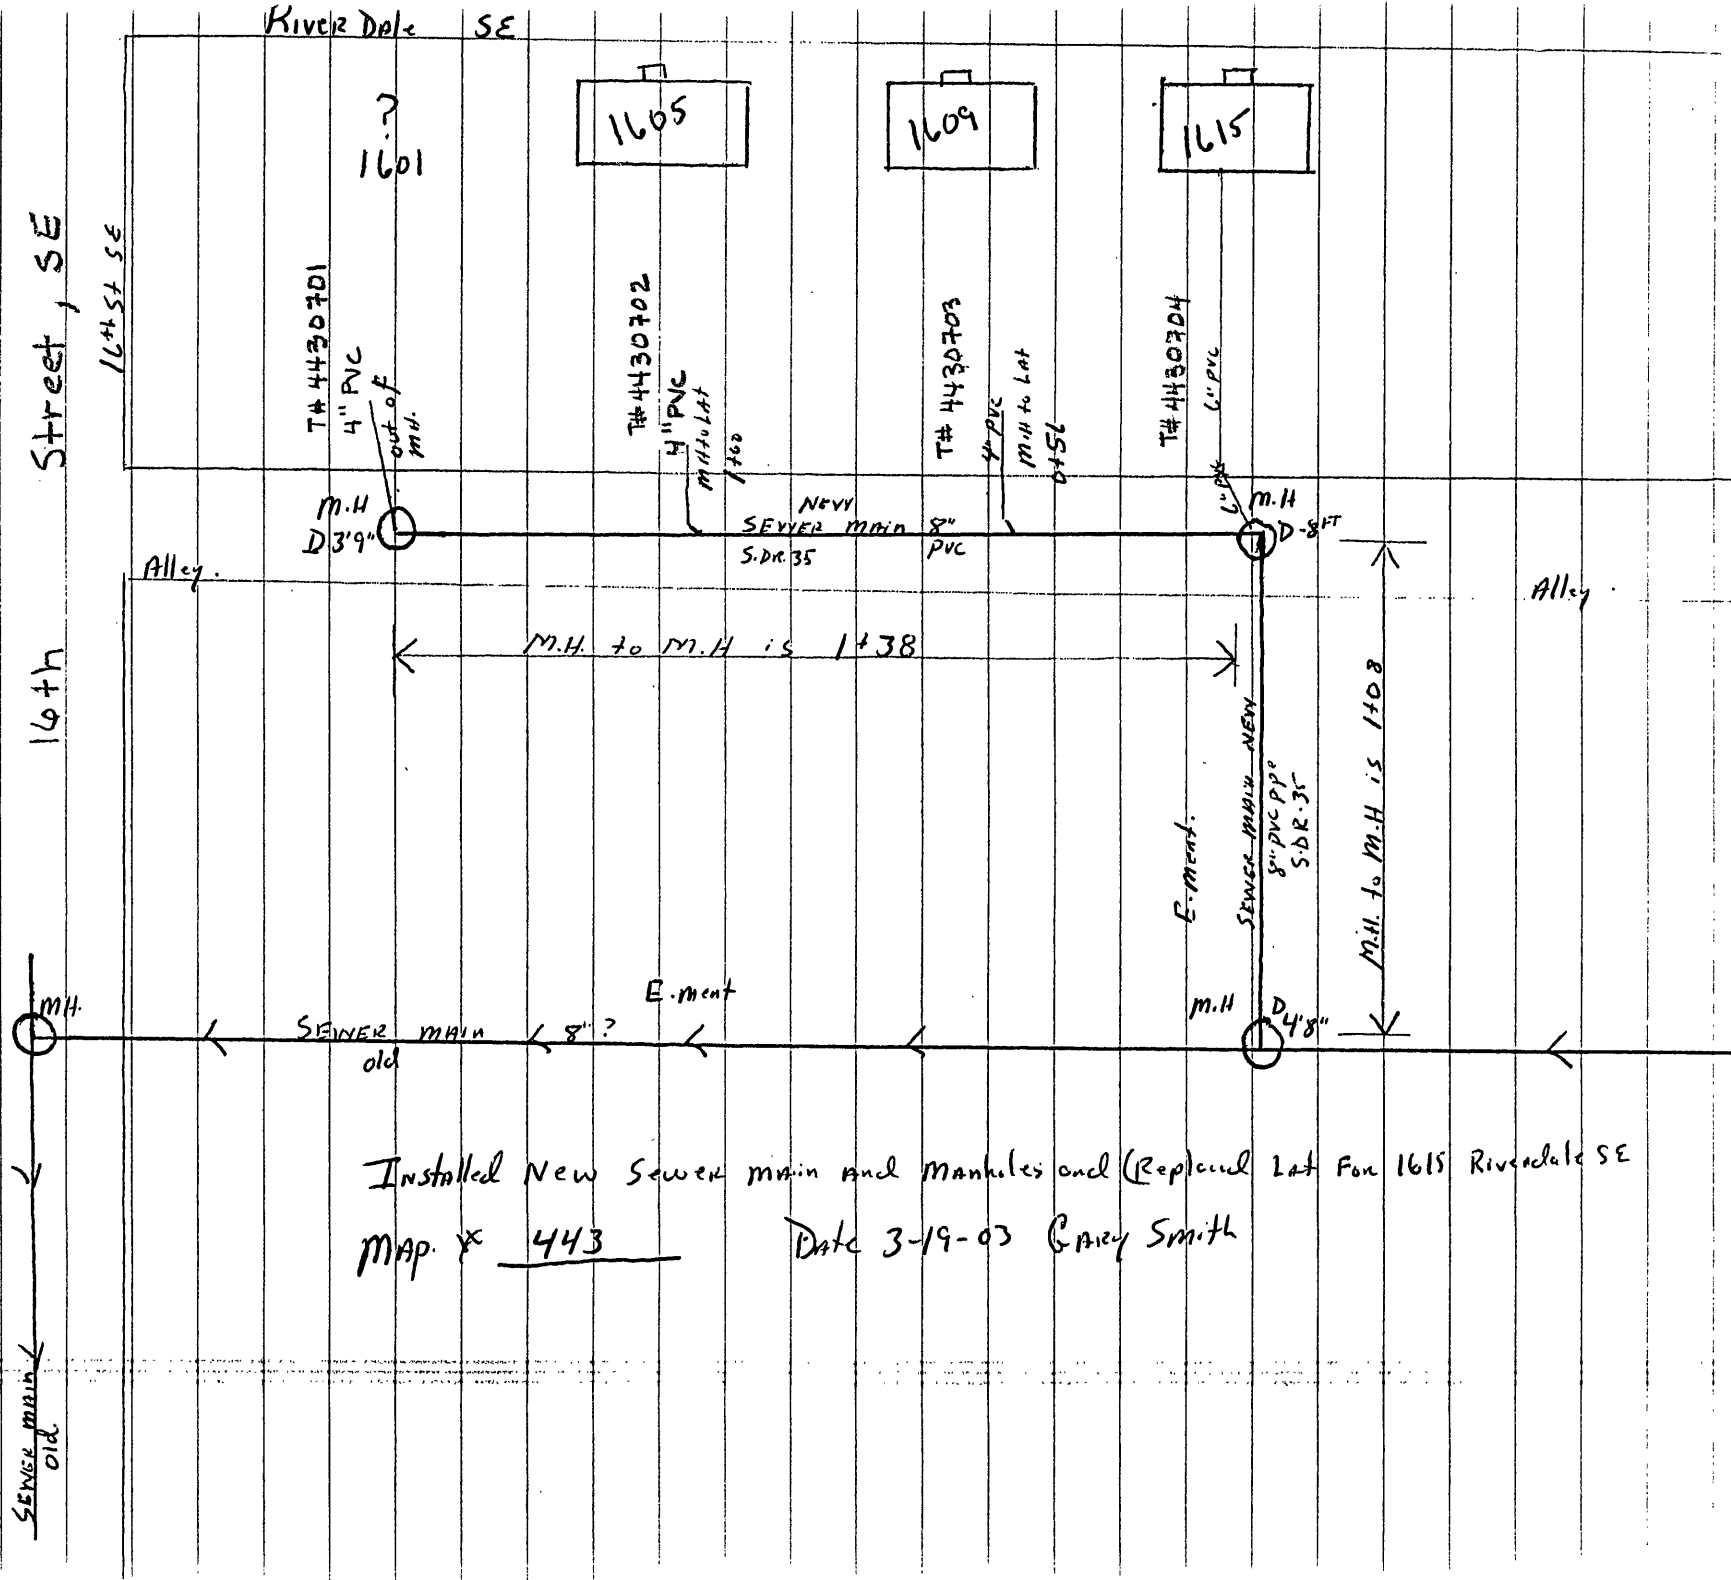

Installed New Sewer main and manholes and (Replaced Lat For 1615 Riverdale SE
 Map # 443 Date 3-19-03 Gary Smith