


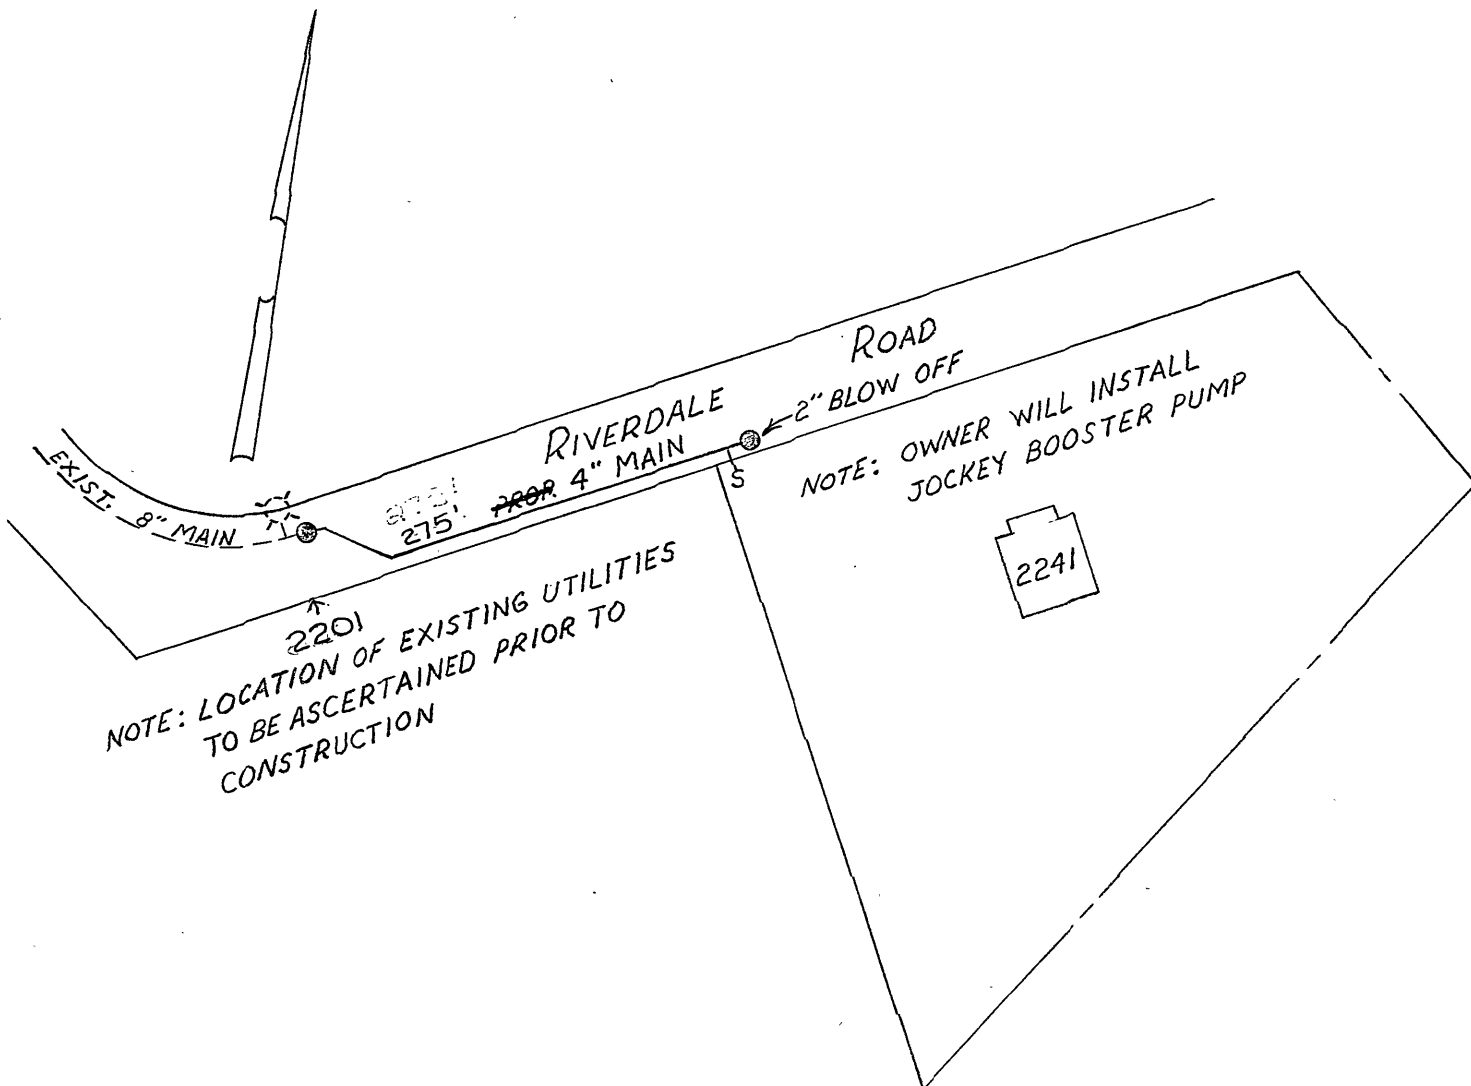

DATE STARTED 3-25-80				
DATE COMP. 3-31-80				
FEET MAIN	SIZE	VALVE	VAULT	BOX
275	4"	1	2	#2
	2"	BLOW OFF		
F. H. COMP.				
F. H. STUB ONLY				
SERV. INS. BY: ULF				
MAIN INS. BY: ULF				
NO. 3/4" SERV. INS. 1				
CITY OR CO.				
DEPT. INSP.				
UWM.				

Art B. Le
 DIRECTOR UTILITIES & OPERATIONS
Richard B. Brown
 CITY ENGINEER OF ROANOKE, VA.
James J. Brady
 DIRECTOR OF PUBLIC WORKS
William D. Luthy
 AGENT FOR ROANOKE PLANNING COMM.

MARCH 3, 1980
 DATE
3 MAR 80
 DATE
3-3-80
 DATE
3-3-80
 DATE

WATER DEPARTMENT
 RIVERDALE ROAD, S. E.
 SCALE - 1" = 100'
 MARCH 3, 1980

80-5