




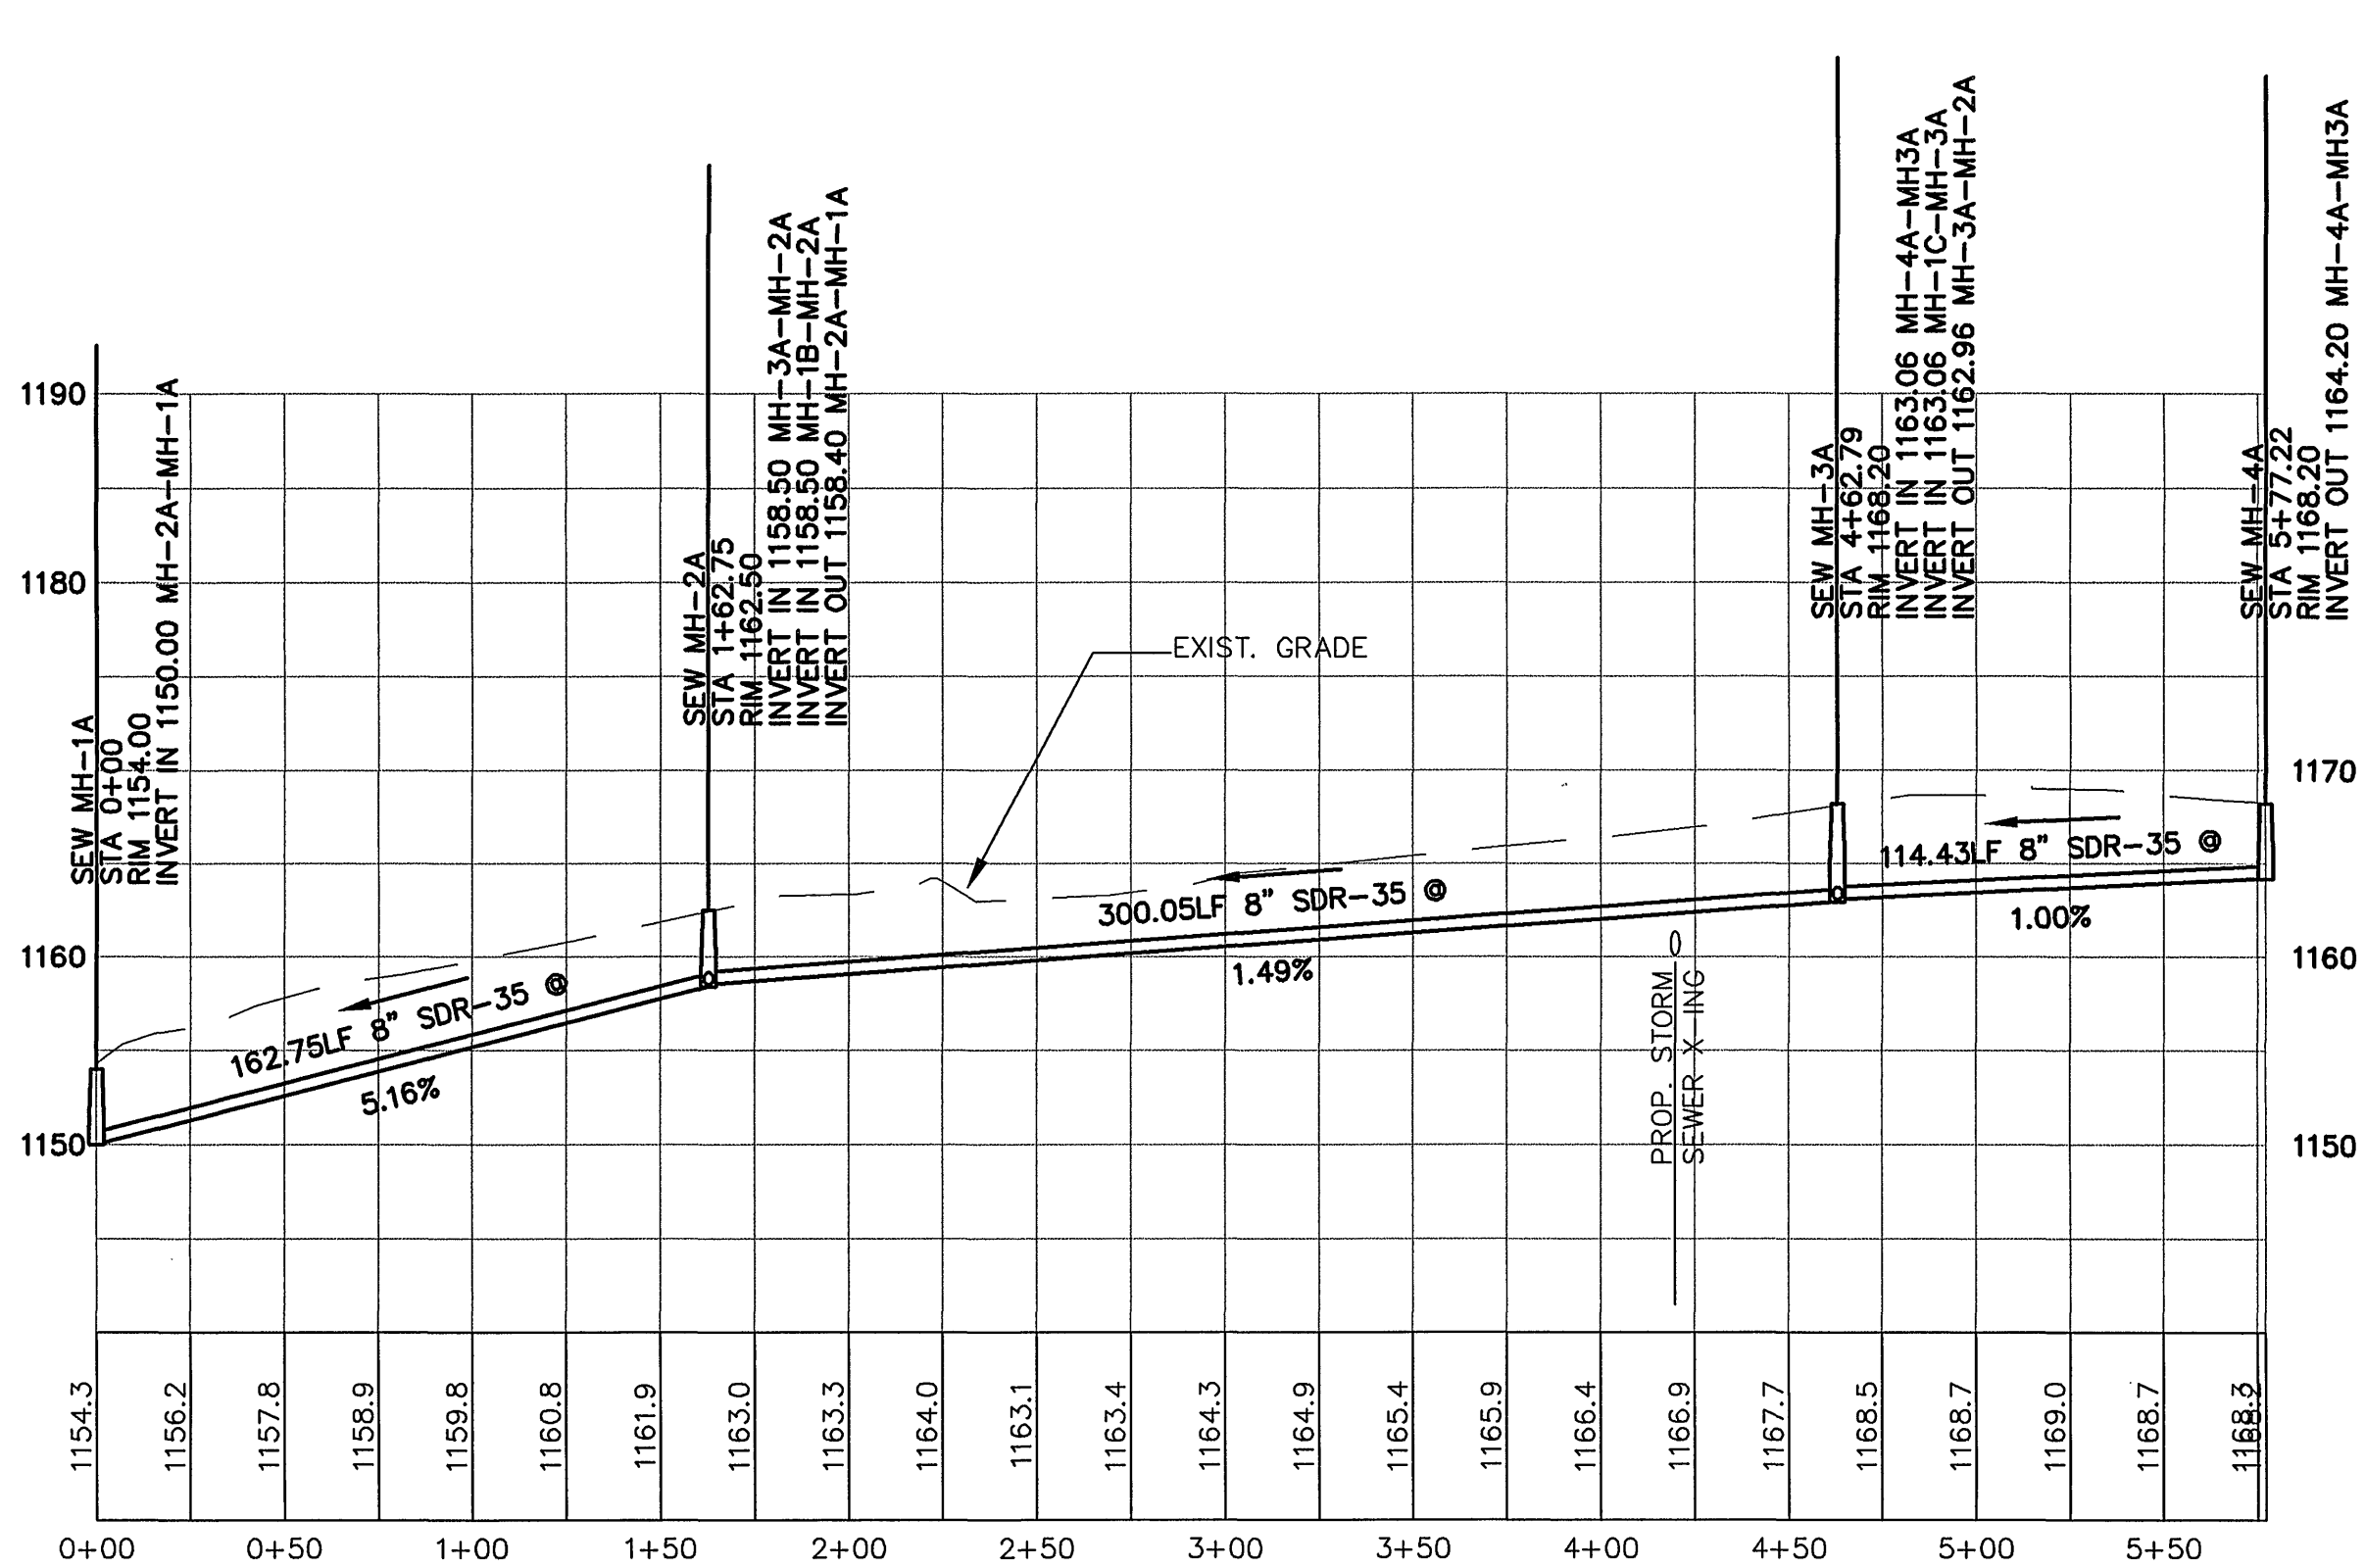

SANITARY SEWER A
SCALE: 1"=50' HORIZ.
1"=10' VERT.

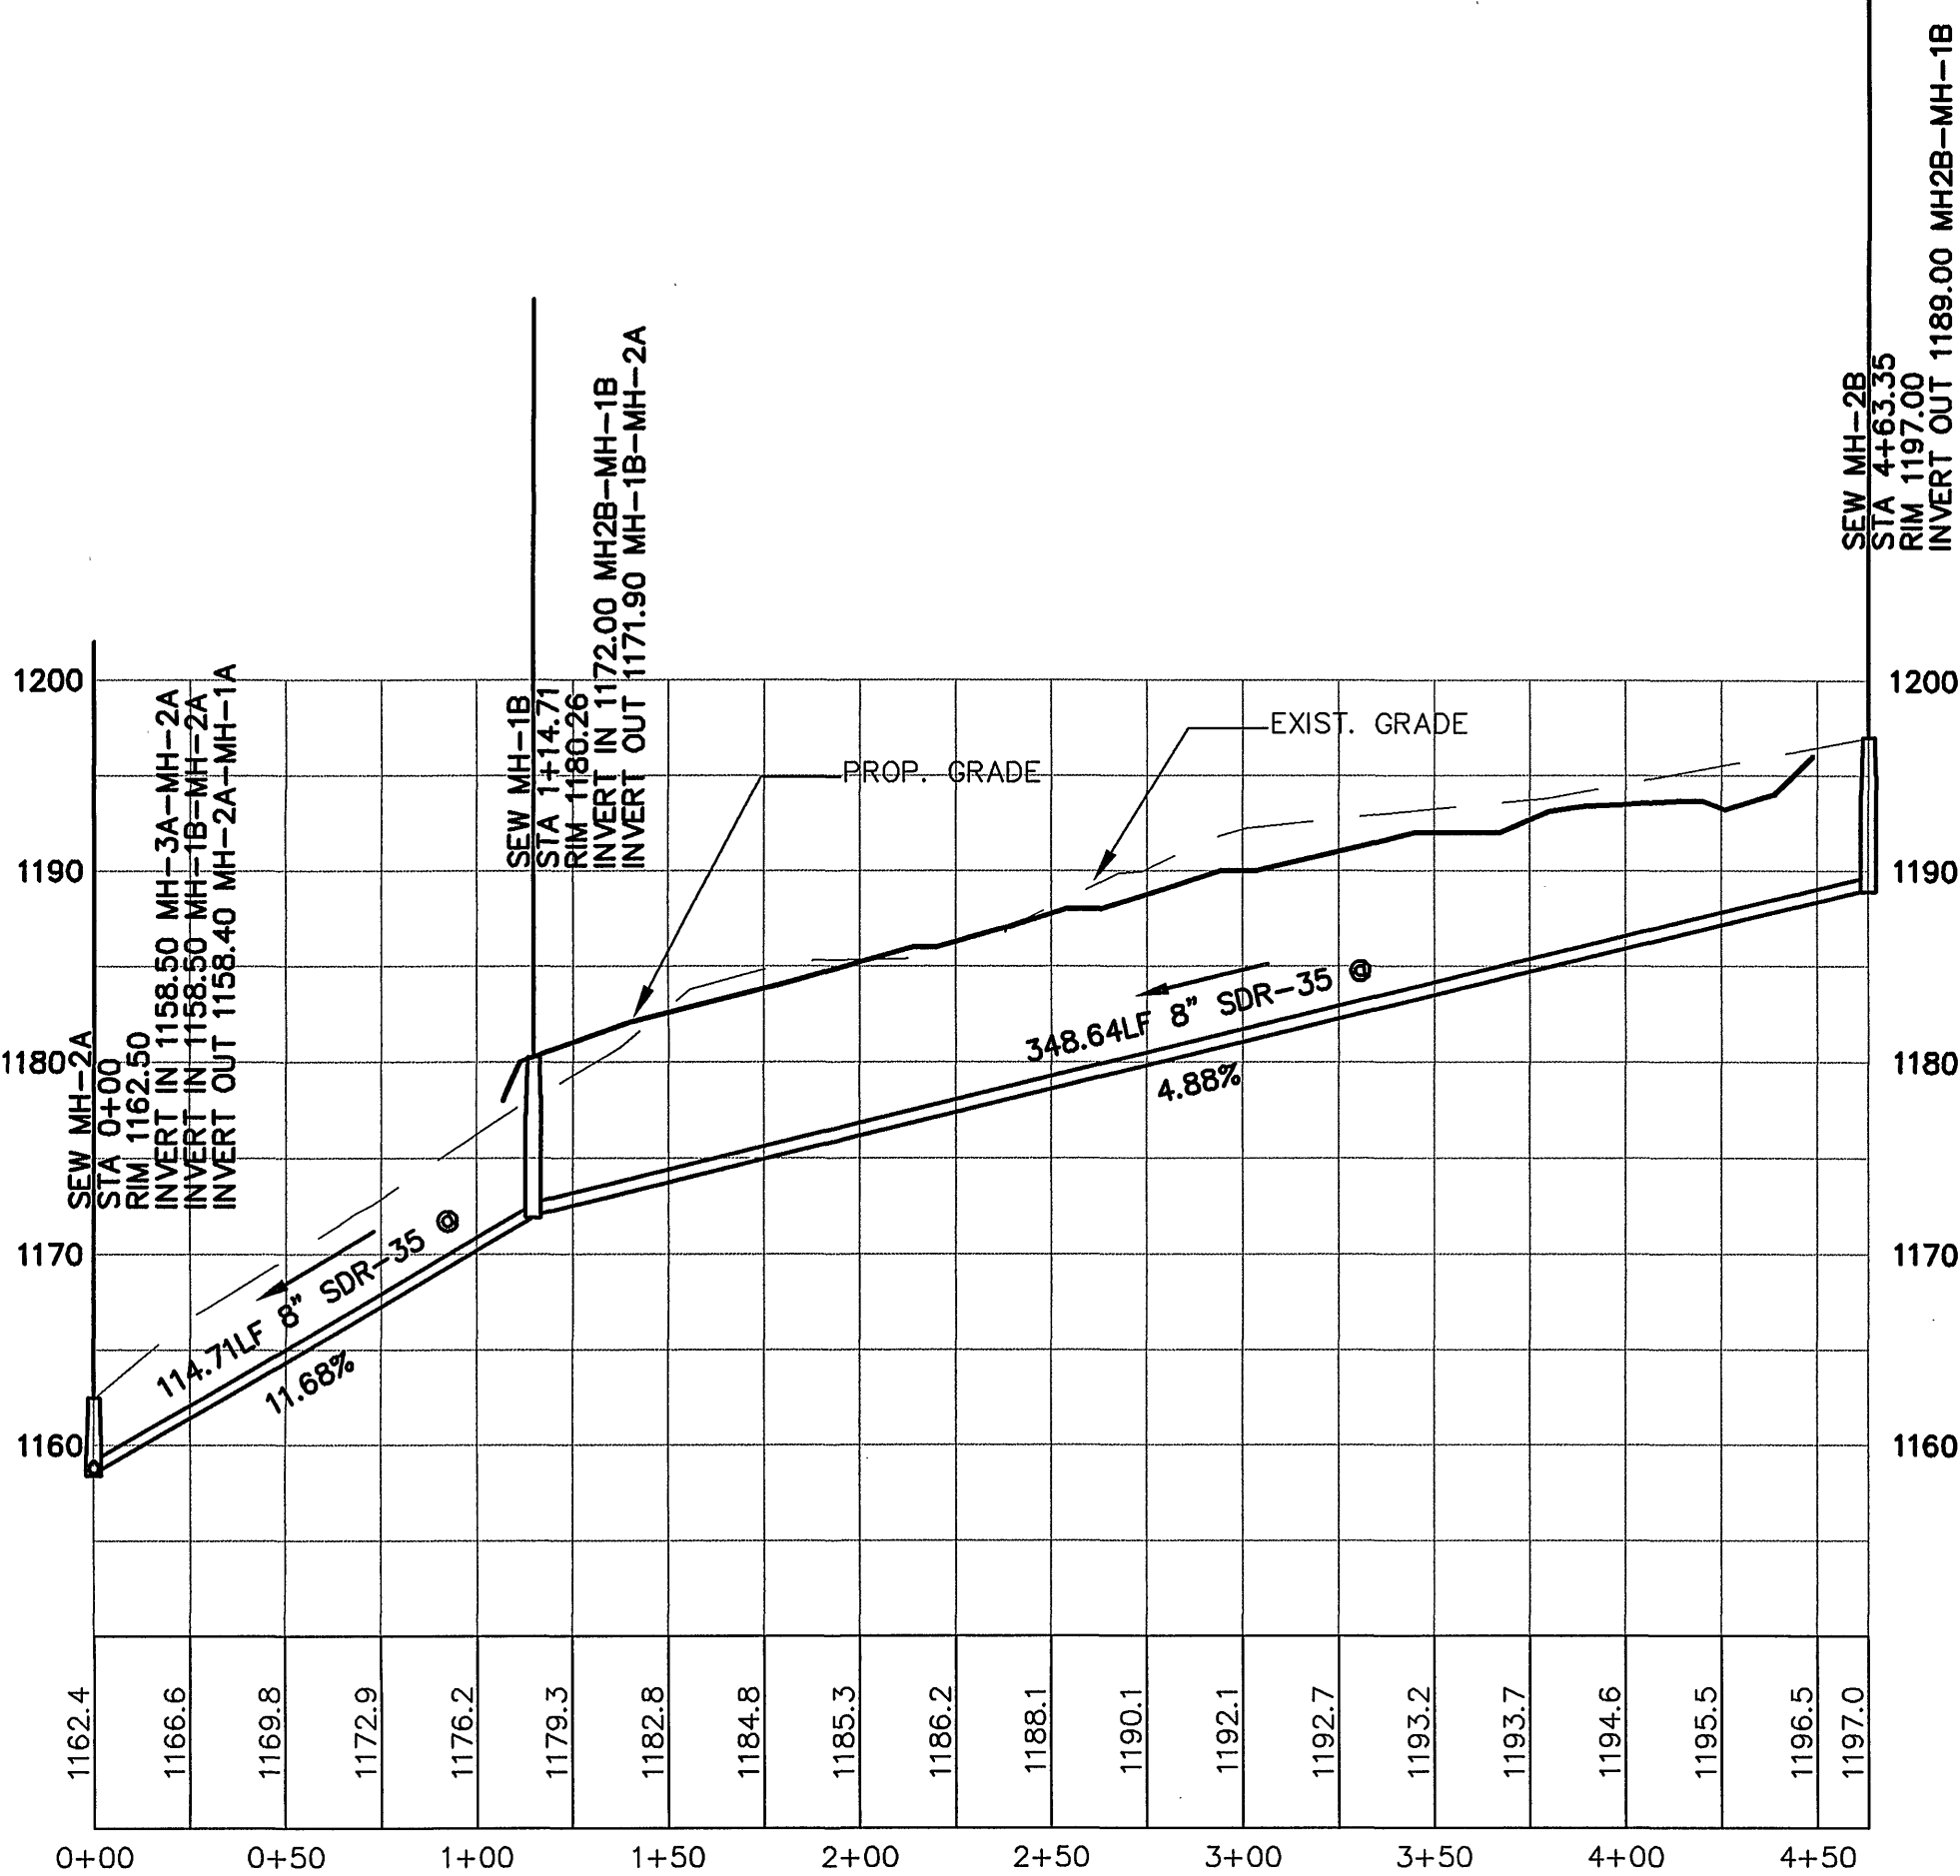


SANITARY SEWER B
SCALE: 1"=50' HORIZ.
1"=10' VERT.

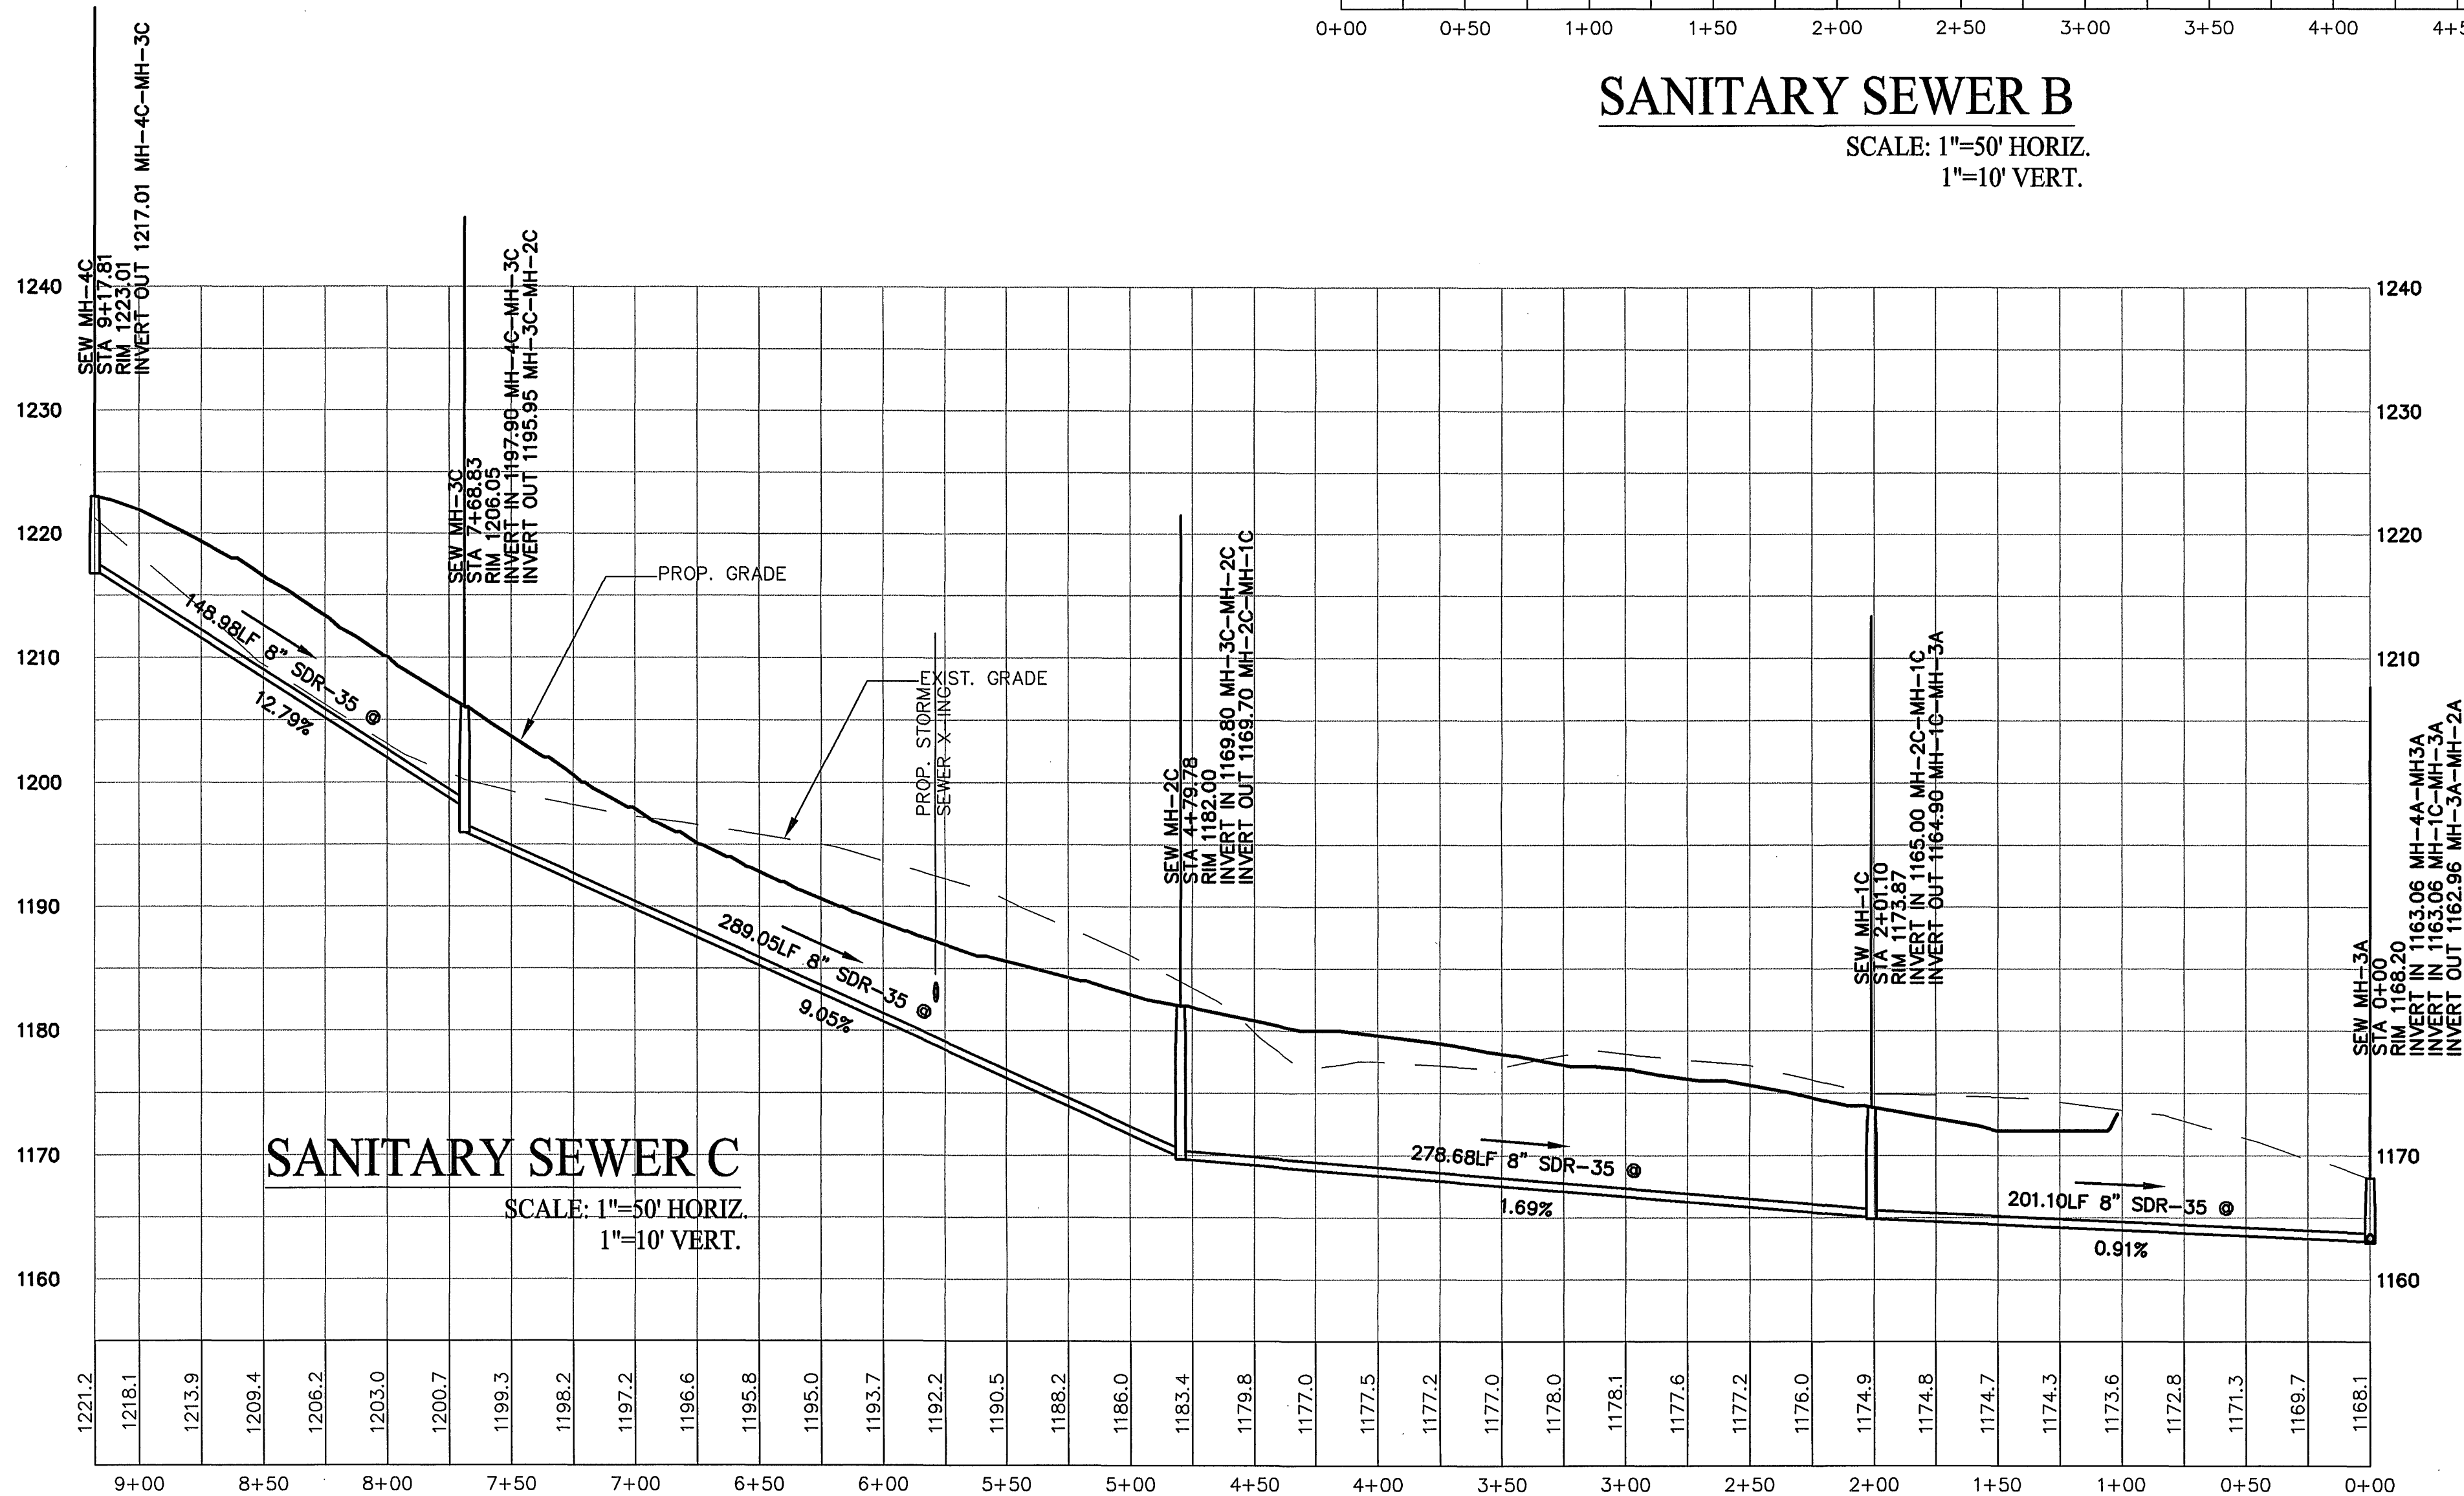

SANITARY SEWER C
SCALE: 1"=50' HORIZ.
1"=10' VERT.

SEWER PIPE BEDDING SHALL BE IN ACCORDANCE WITH WESTERN VIRGINIA WATER AUTHORITY SPECIFICATIONS. SEE DETAIL ON SHEET C10.

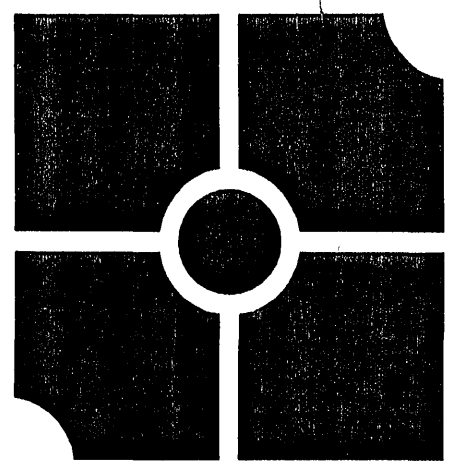

DESIGN GROUP, PC
LANDSCAPE ARCHITECTS • ENGINEERS • PLANNERS
201 E. Main Street
Suite 100
Salem, Virginia 24153
Phone: 540.387.9100
Fax: 540.387.9101
www.bgbt-design.com

These documents are the property of Barnes Grogan Bower & Taylor, Inc. and may not be reproduced or used without the express permission of BG&T. Any reuse of these documents without authorization of BG&T will be at the sole risk of the individual or entity using said documents.



Riverland Subdivision
Catawba Magisterial District
Roanoke County, Virginia

REVISIONS:

NO.	DATE	DESCRIPTION
1	December 14, 2004	County Comments
2	February 9, 2005	County & VDOT Comments
3	March 17, 2005	WVWA Comment
4	March 30, 2005	County & VDOT Comments

DESIGNED BY: JCG
DRAWN BY: JCG
CHECKED BY: GST
SCALE: As Shown
DATE: September 28, 2004

SHEET TITLE:
On Site
Sanitary Sewer
Profiles

C07
07 OF 12
PROJECT NUMBER:
S03046-02