

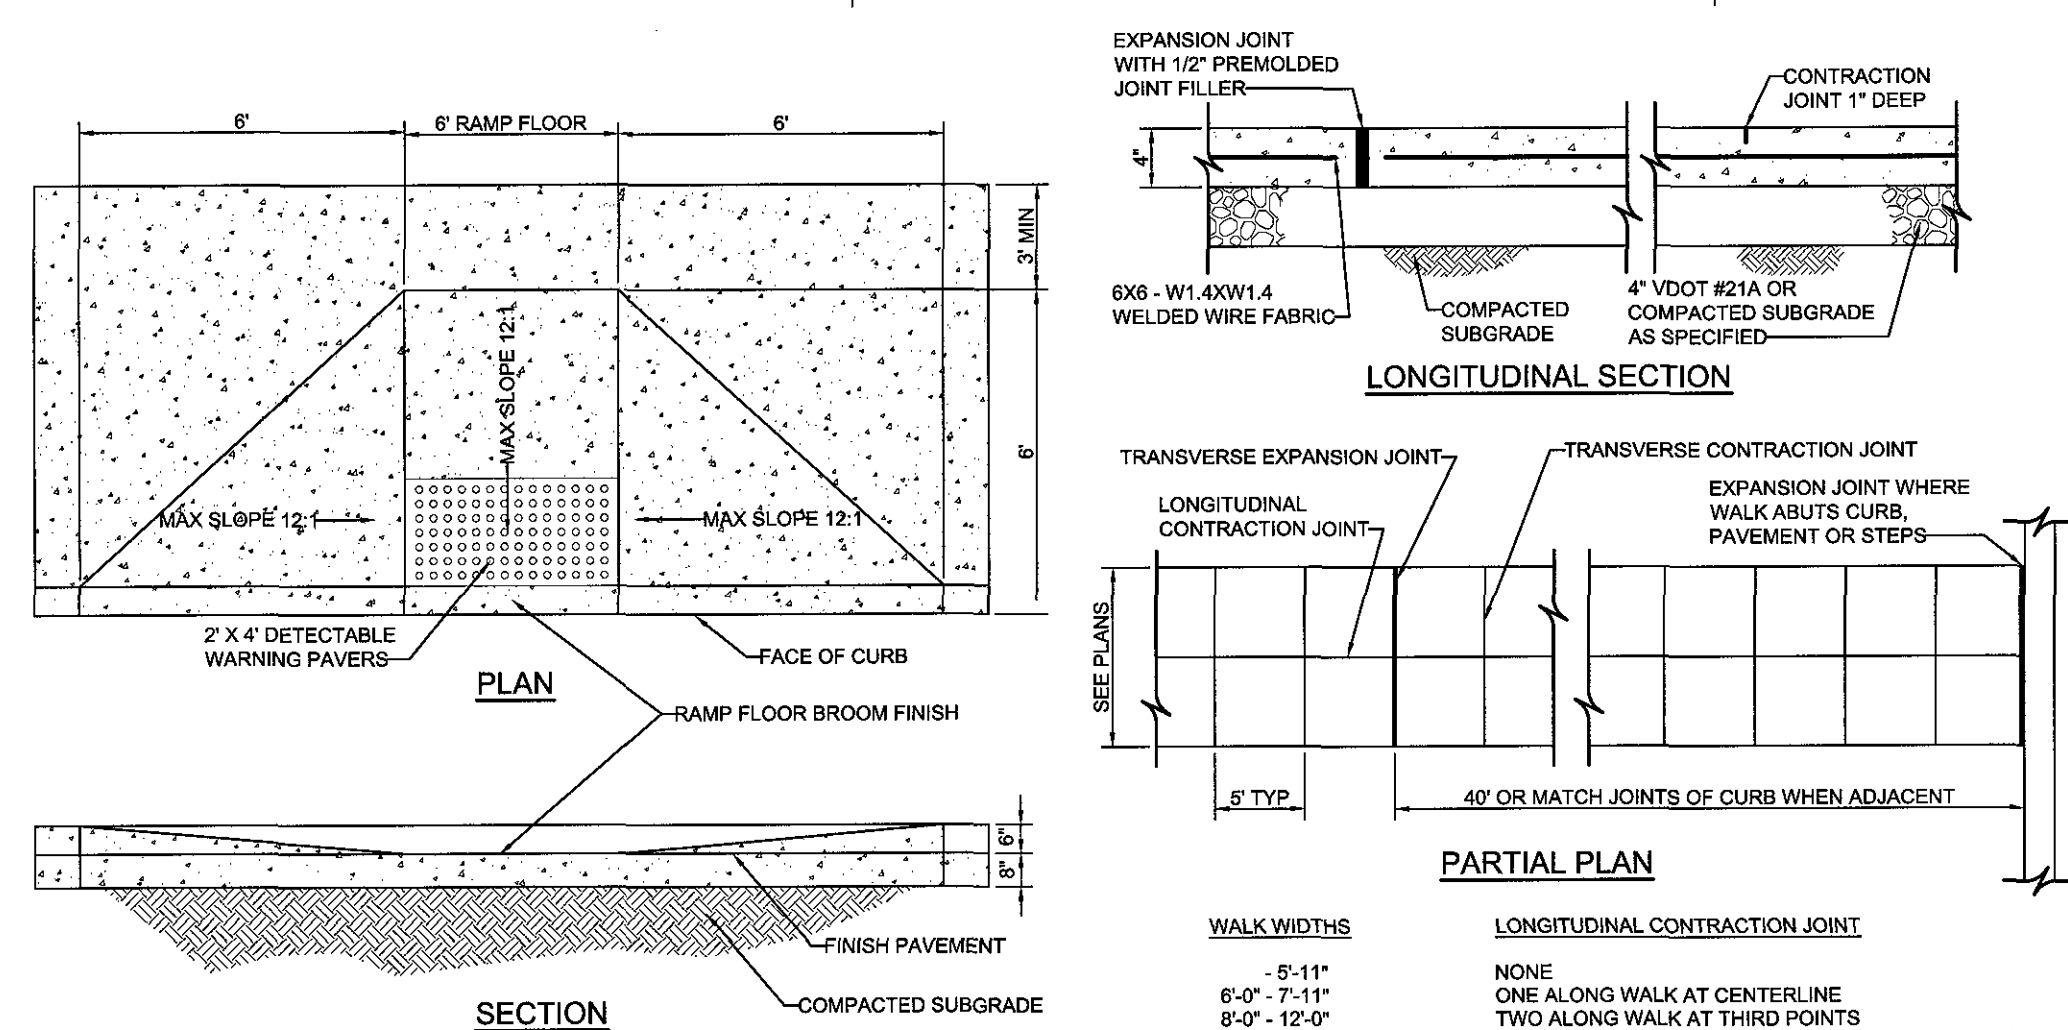



NO.	DATE	DESCRIPTION
3	03/08/2018	CITY CP SUBMISSION
2	01/19/2018	CITY CP SUBMISSION
1	12/04/2017	FOR PRESUBMISSION MEETING
0	12/01/2017	FOUNDATION SUBMISSION
URI	DATE	DESCRIPTION

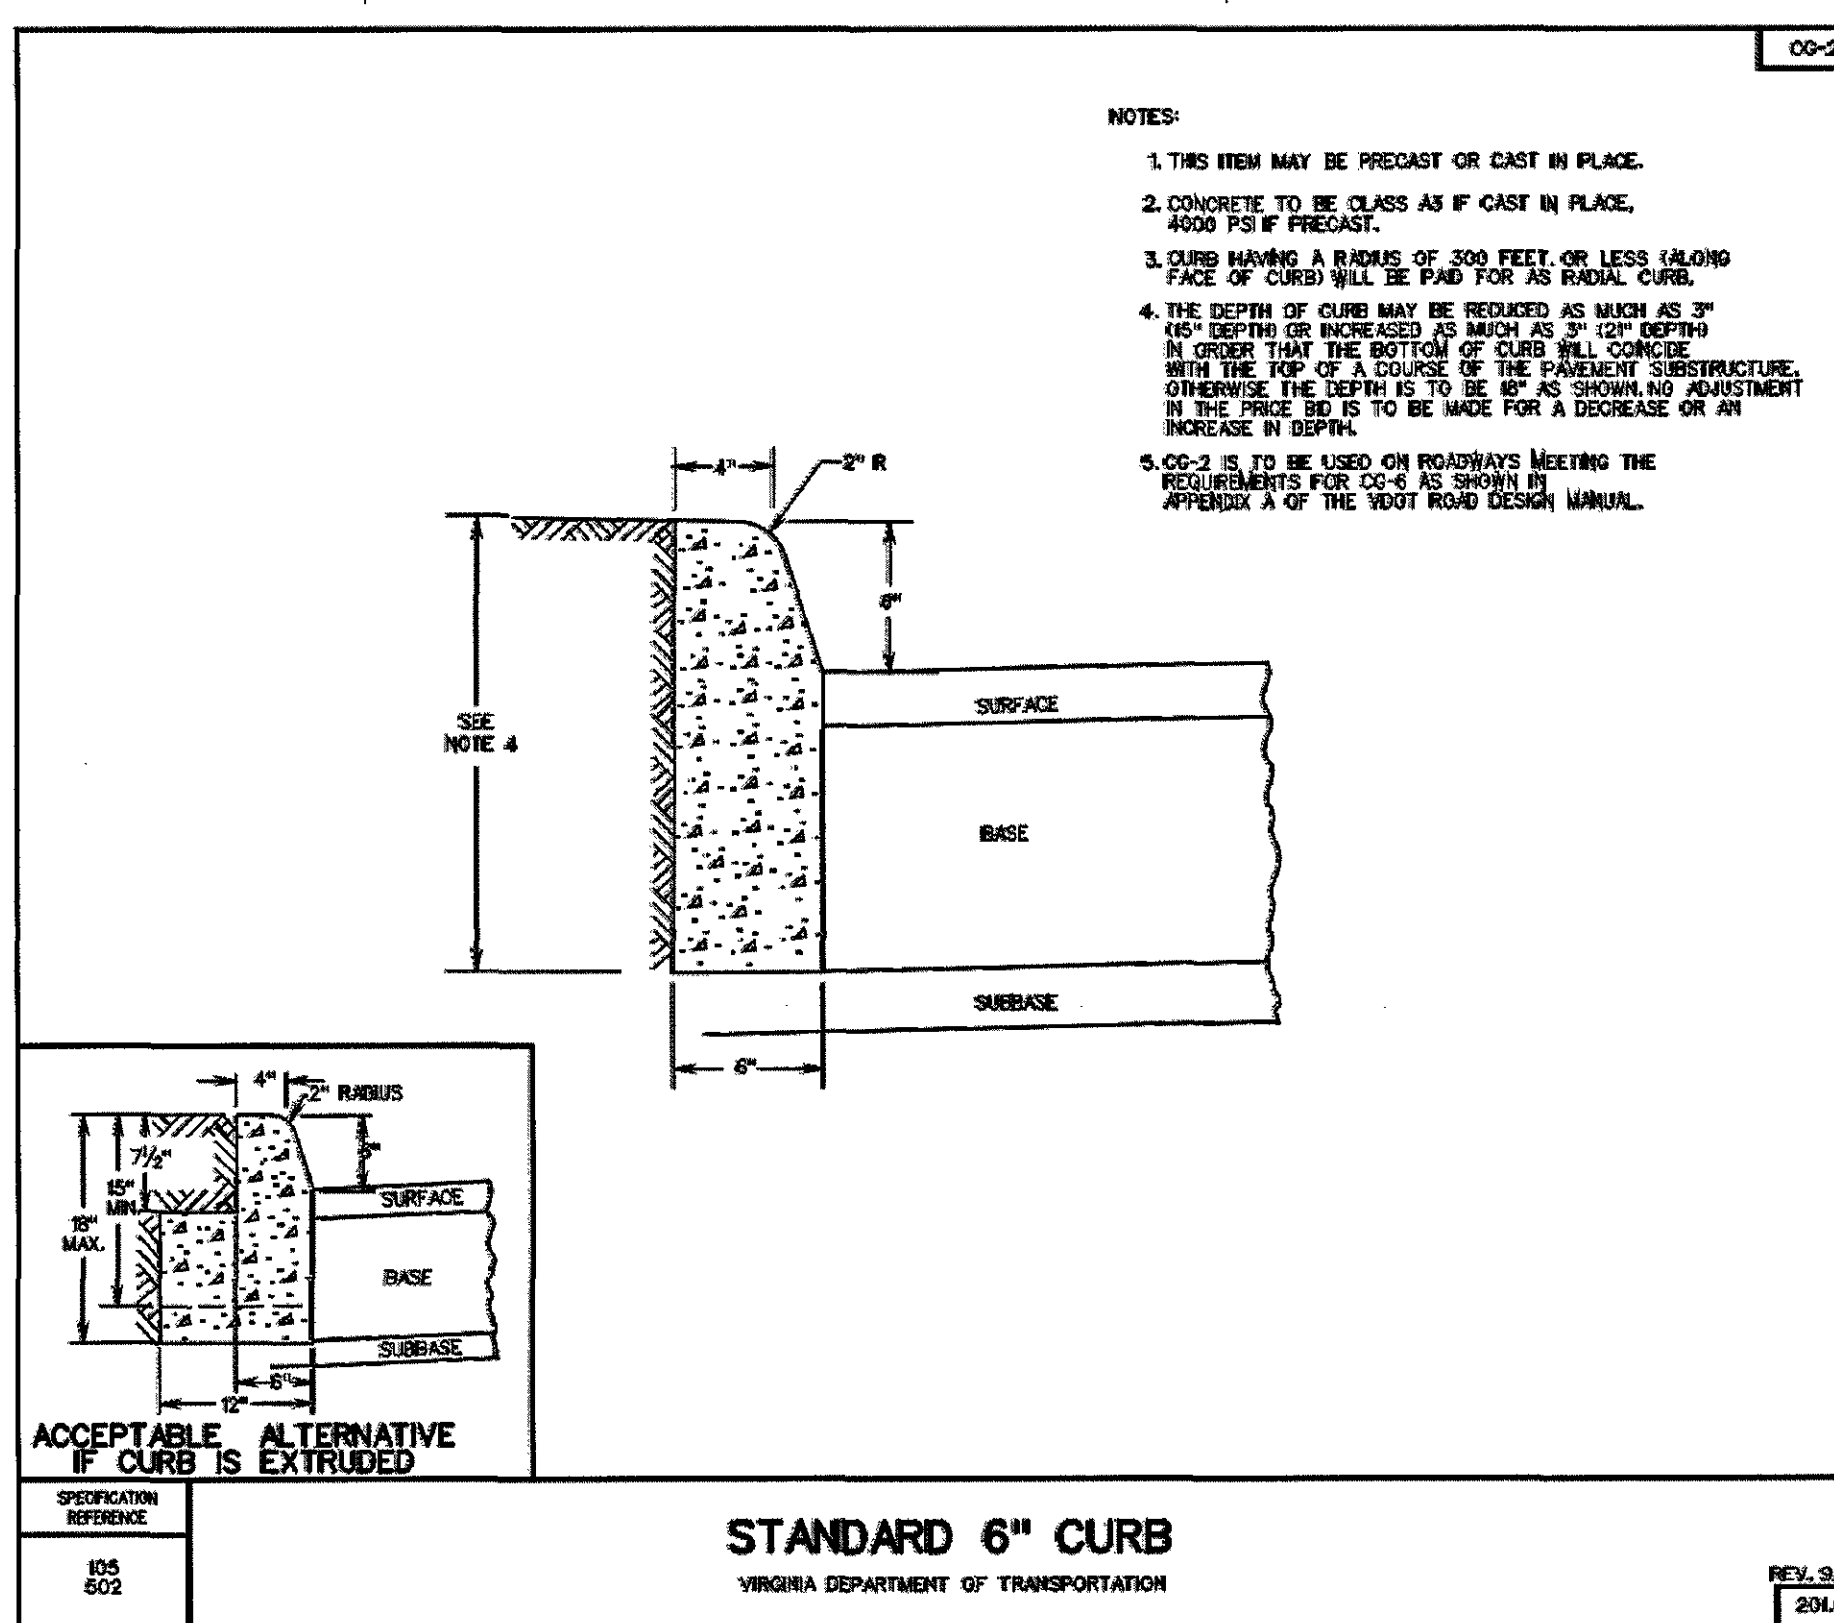


2 CONCRETE WALK

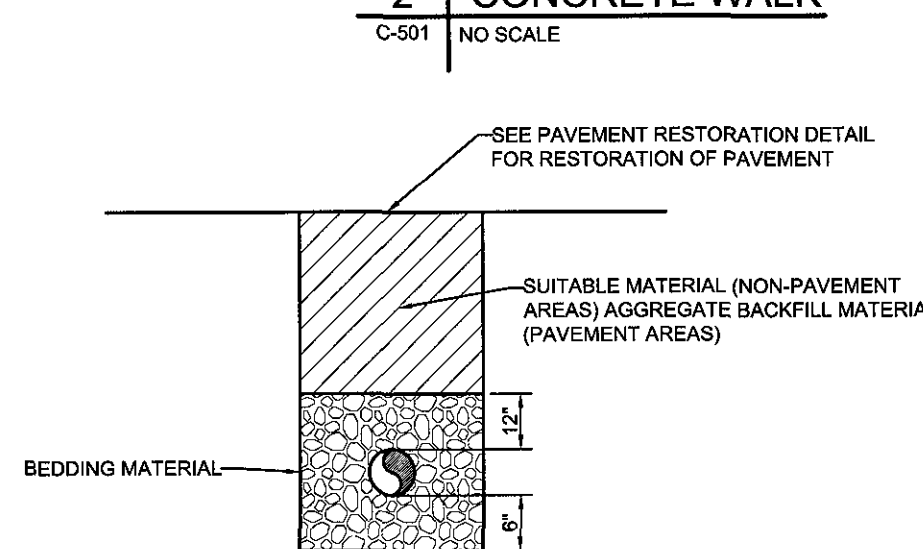


3A CG-2 STANDARD 6\"/>

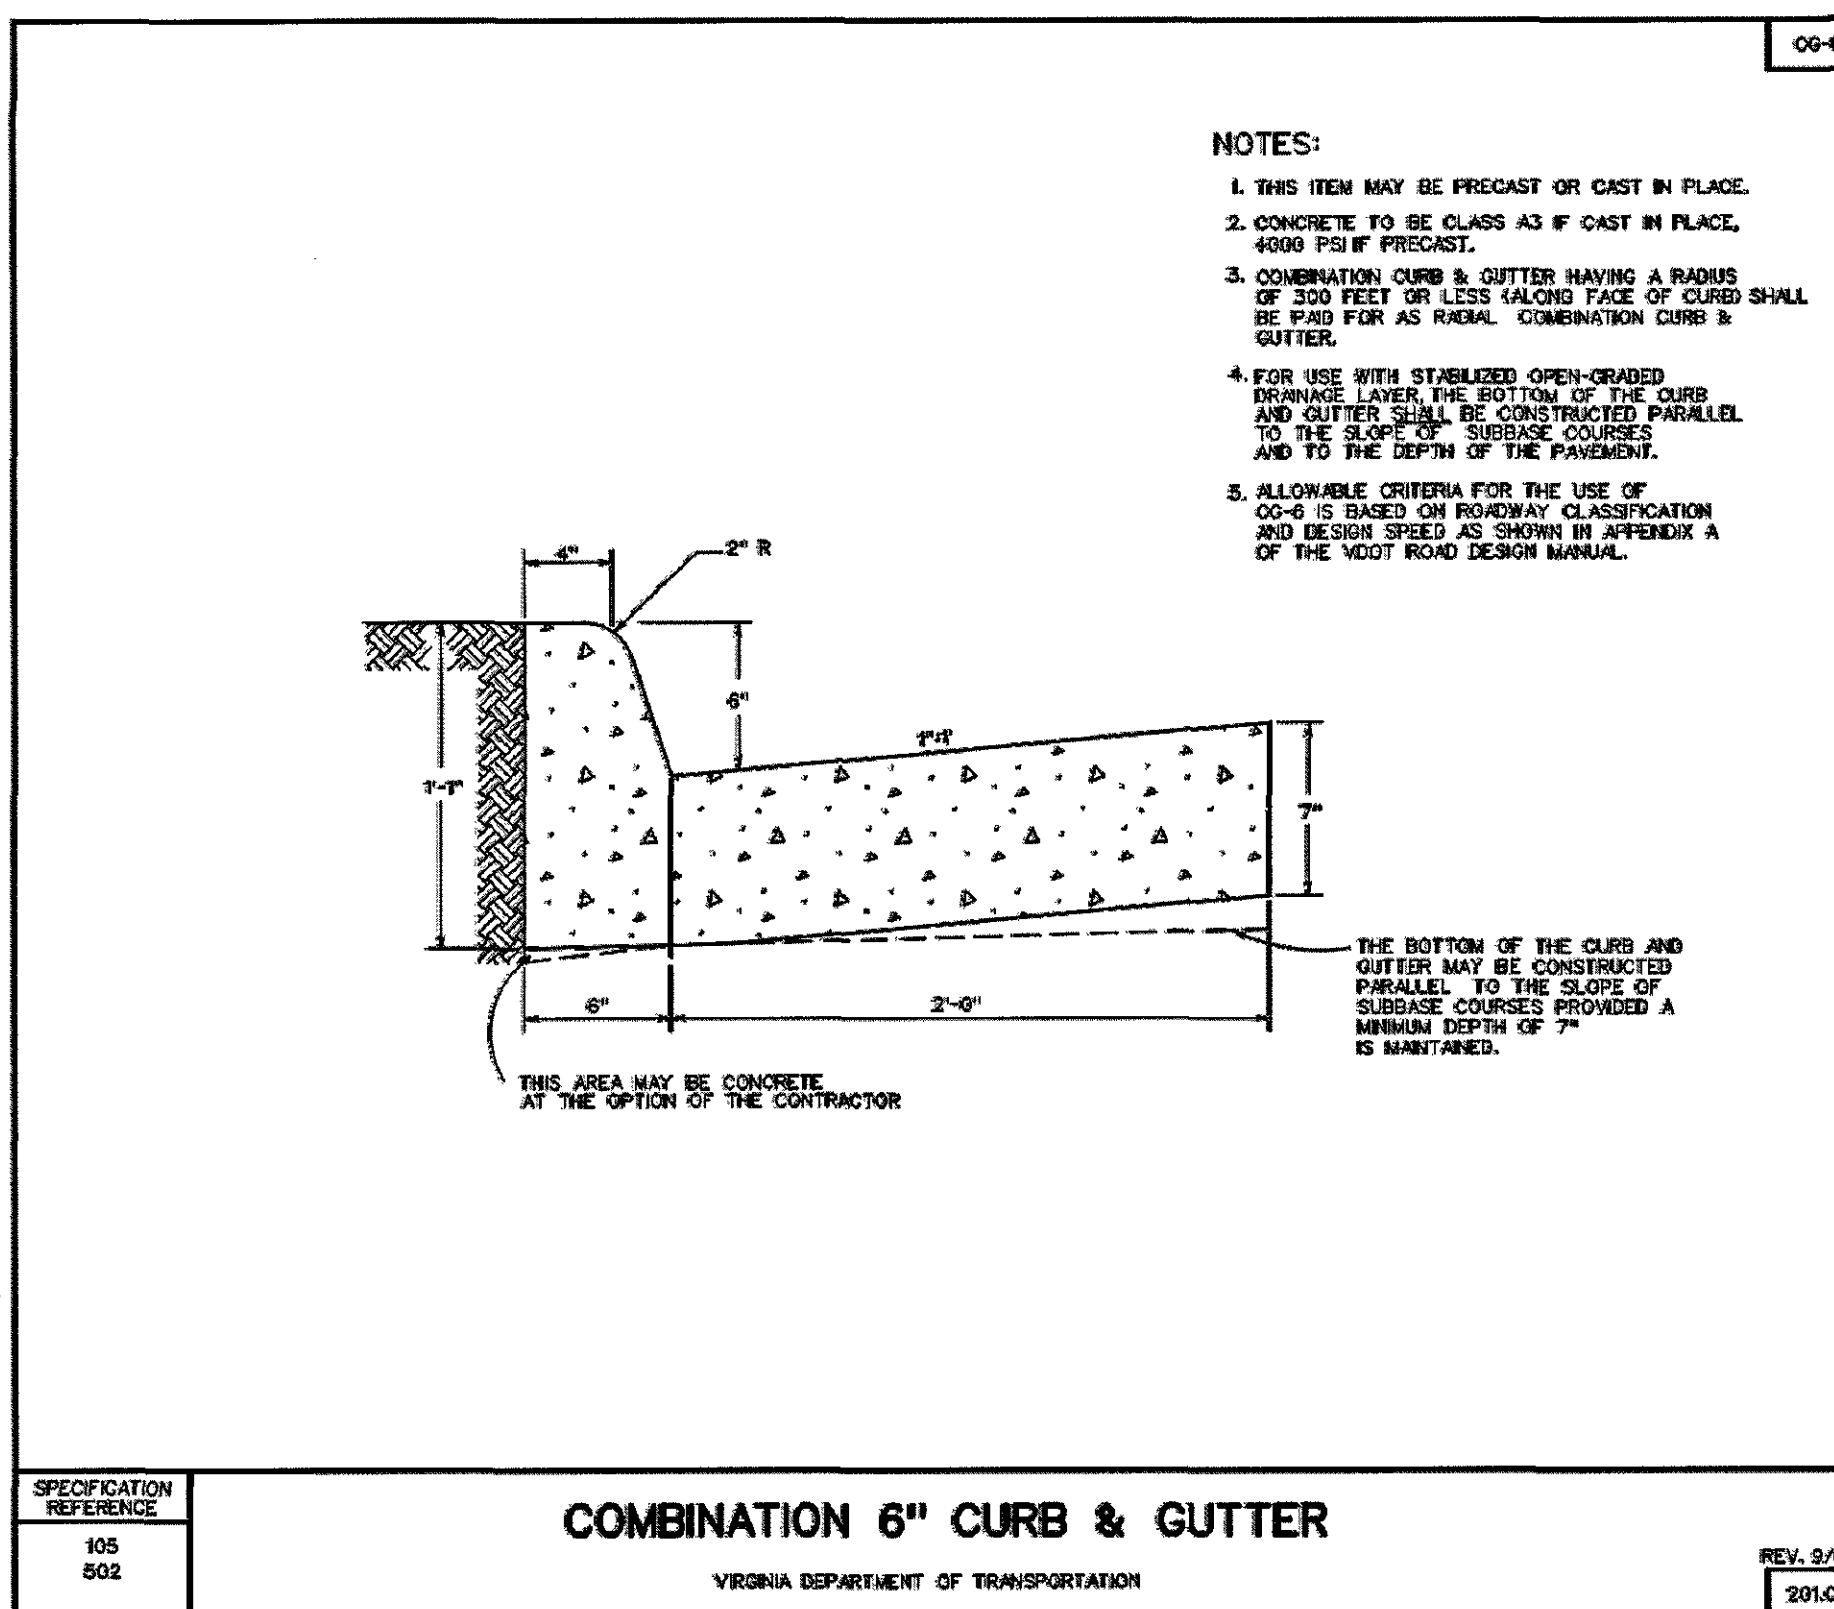

3B CG-6 COMBINATION 6\"/>

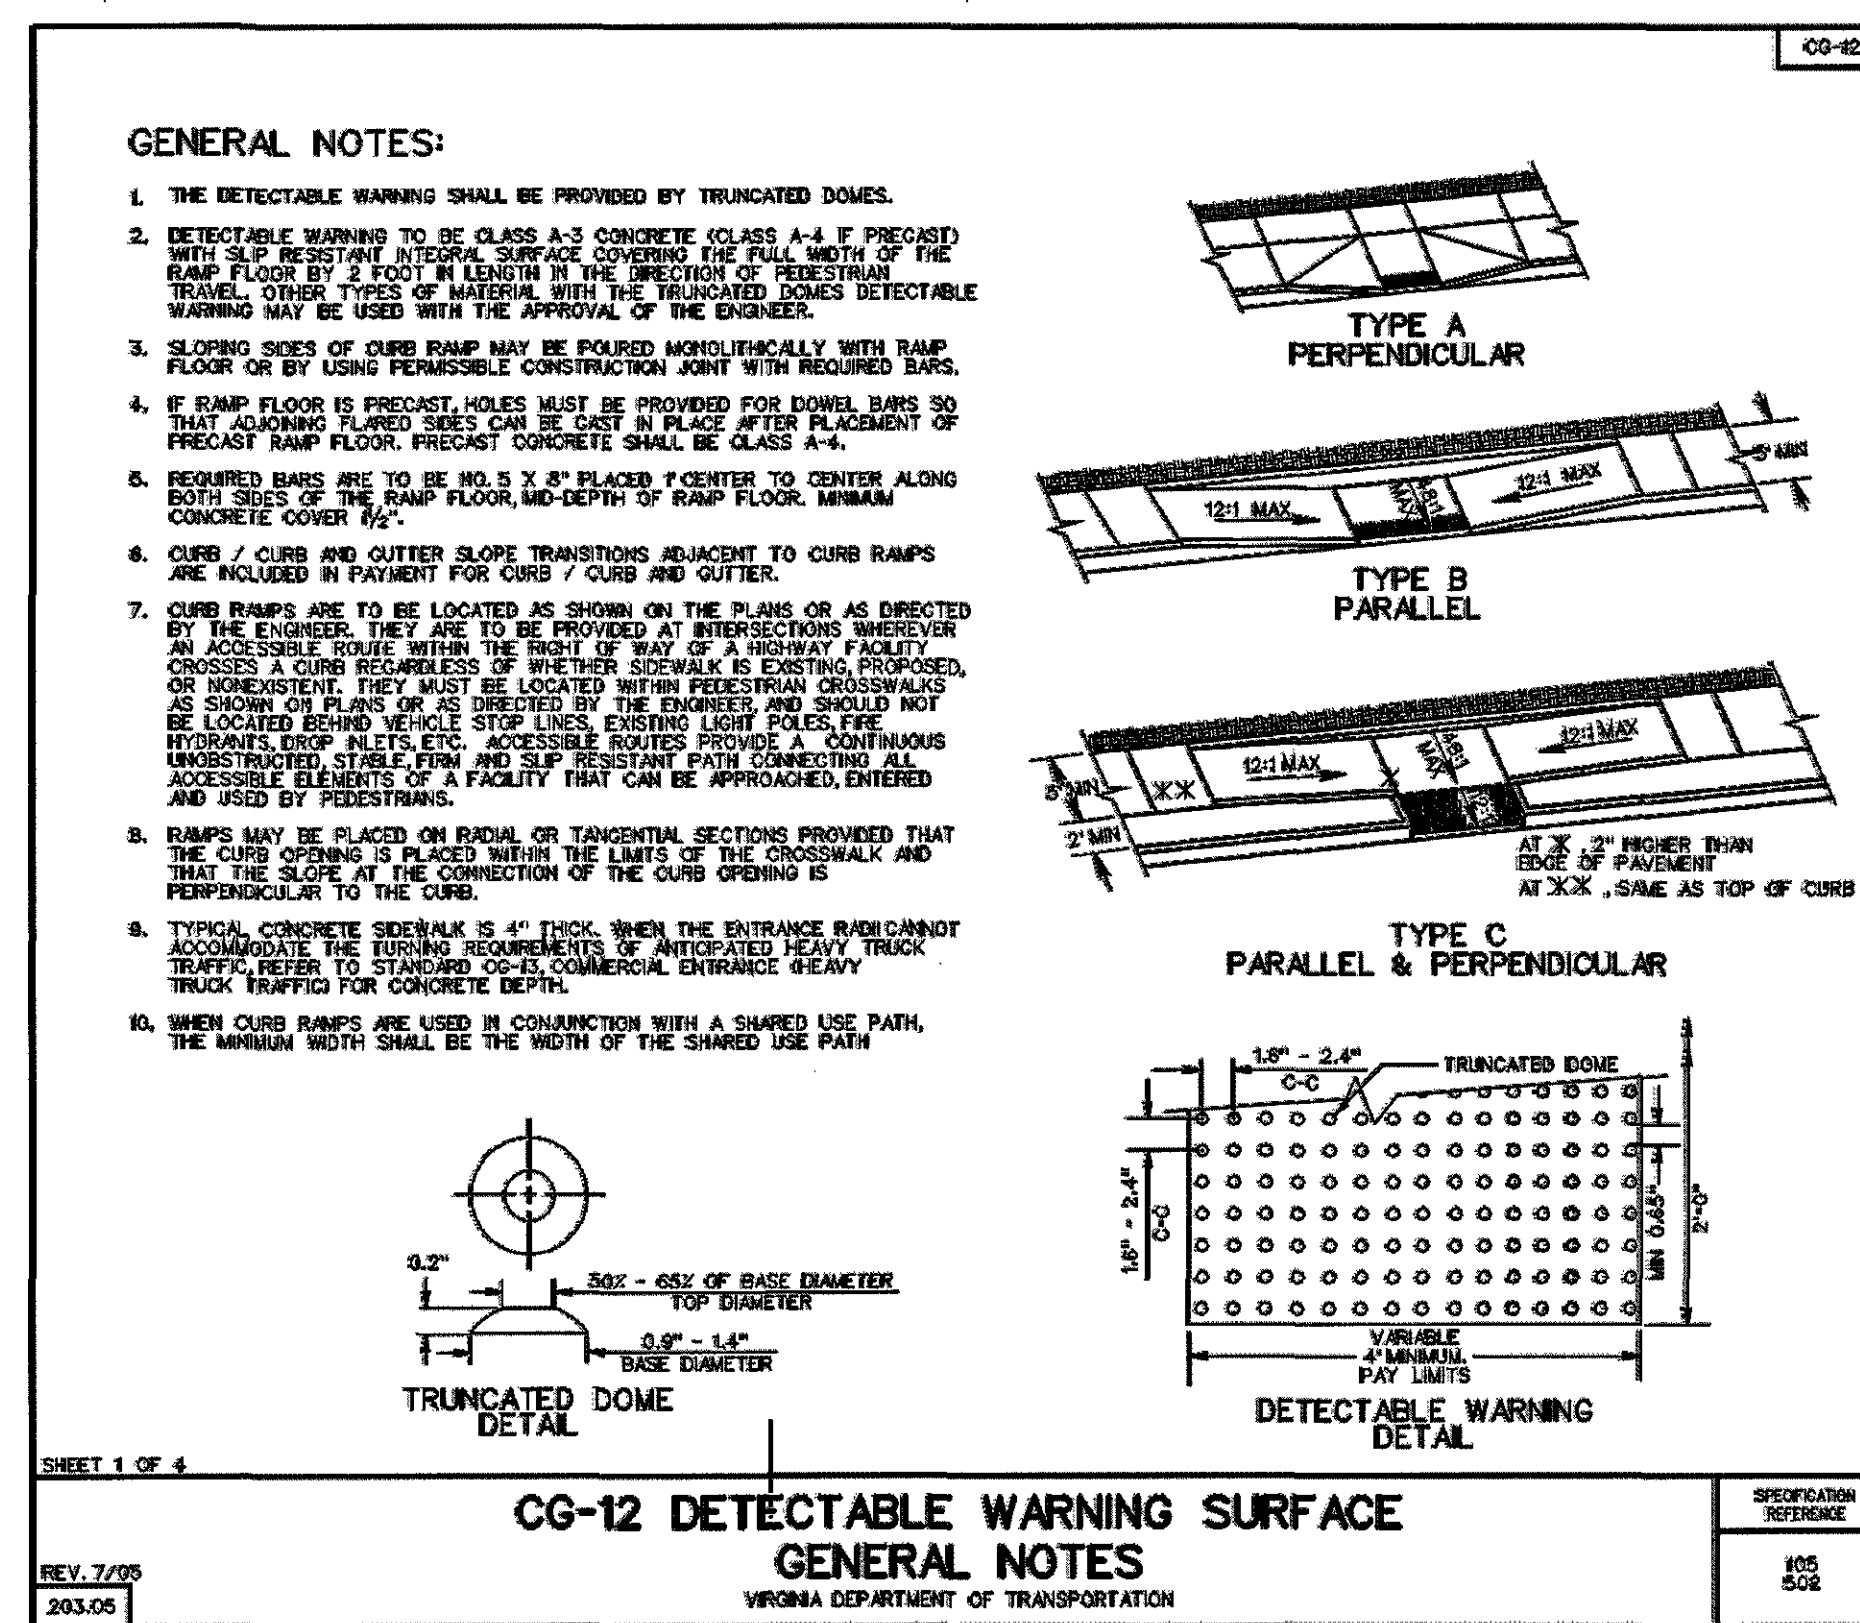

5 CG-12 DETECTABLE WARNING

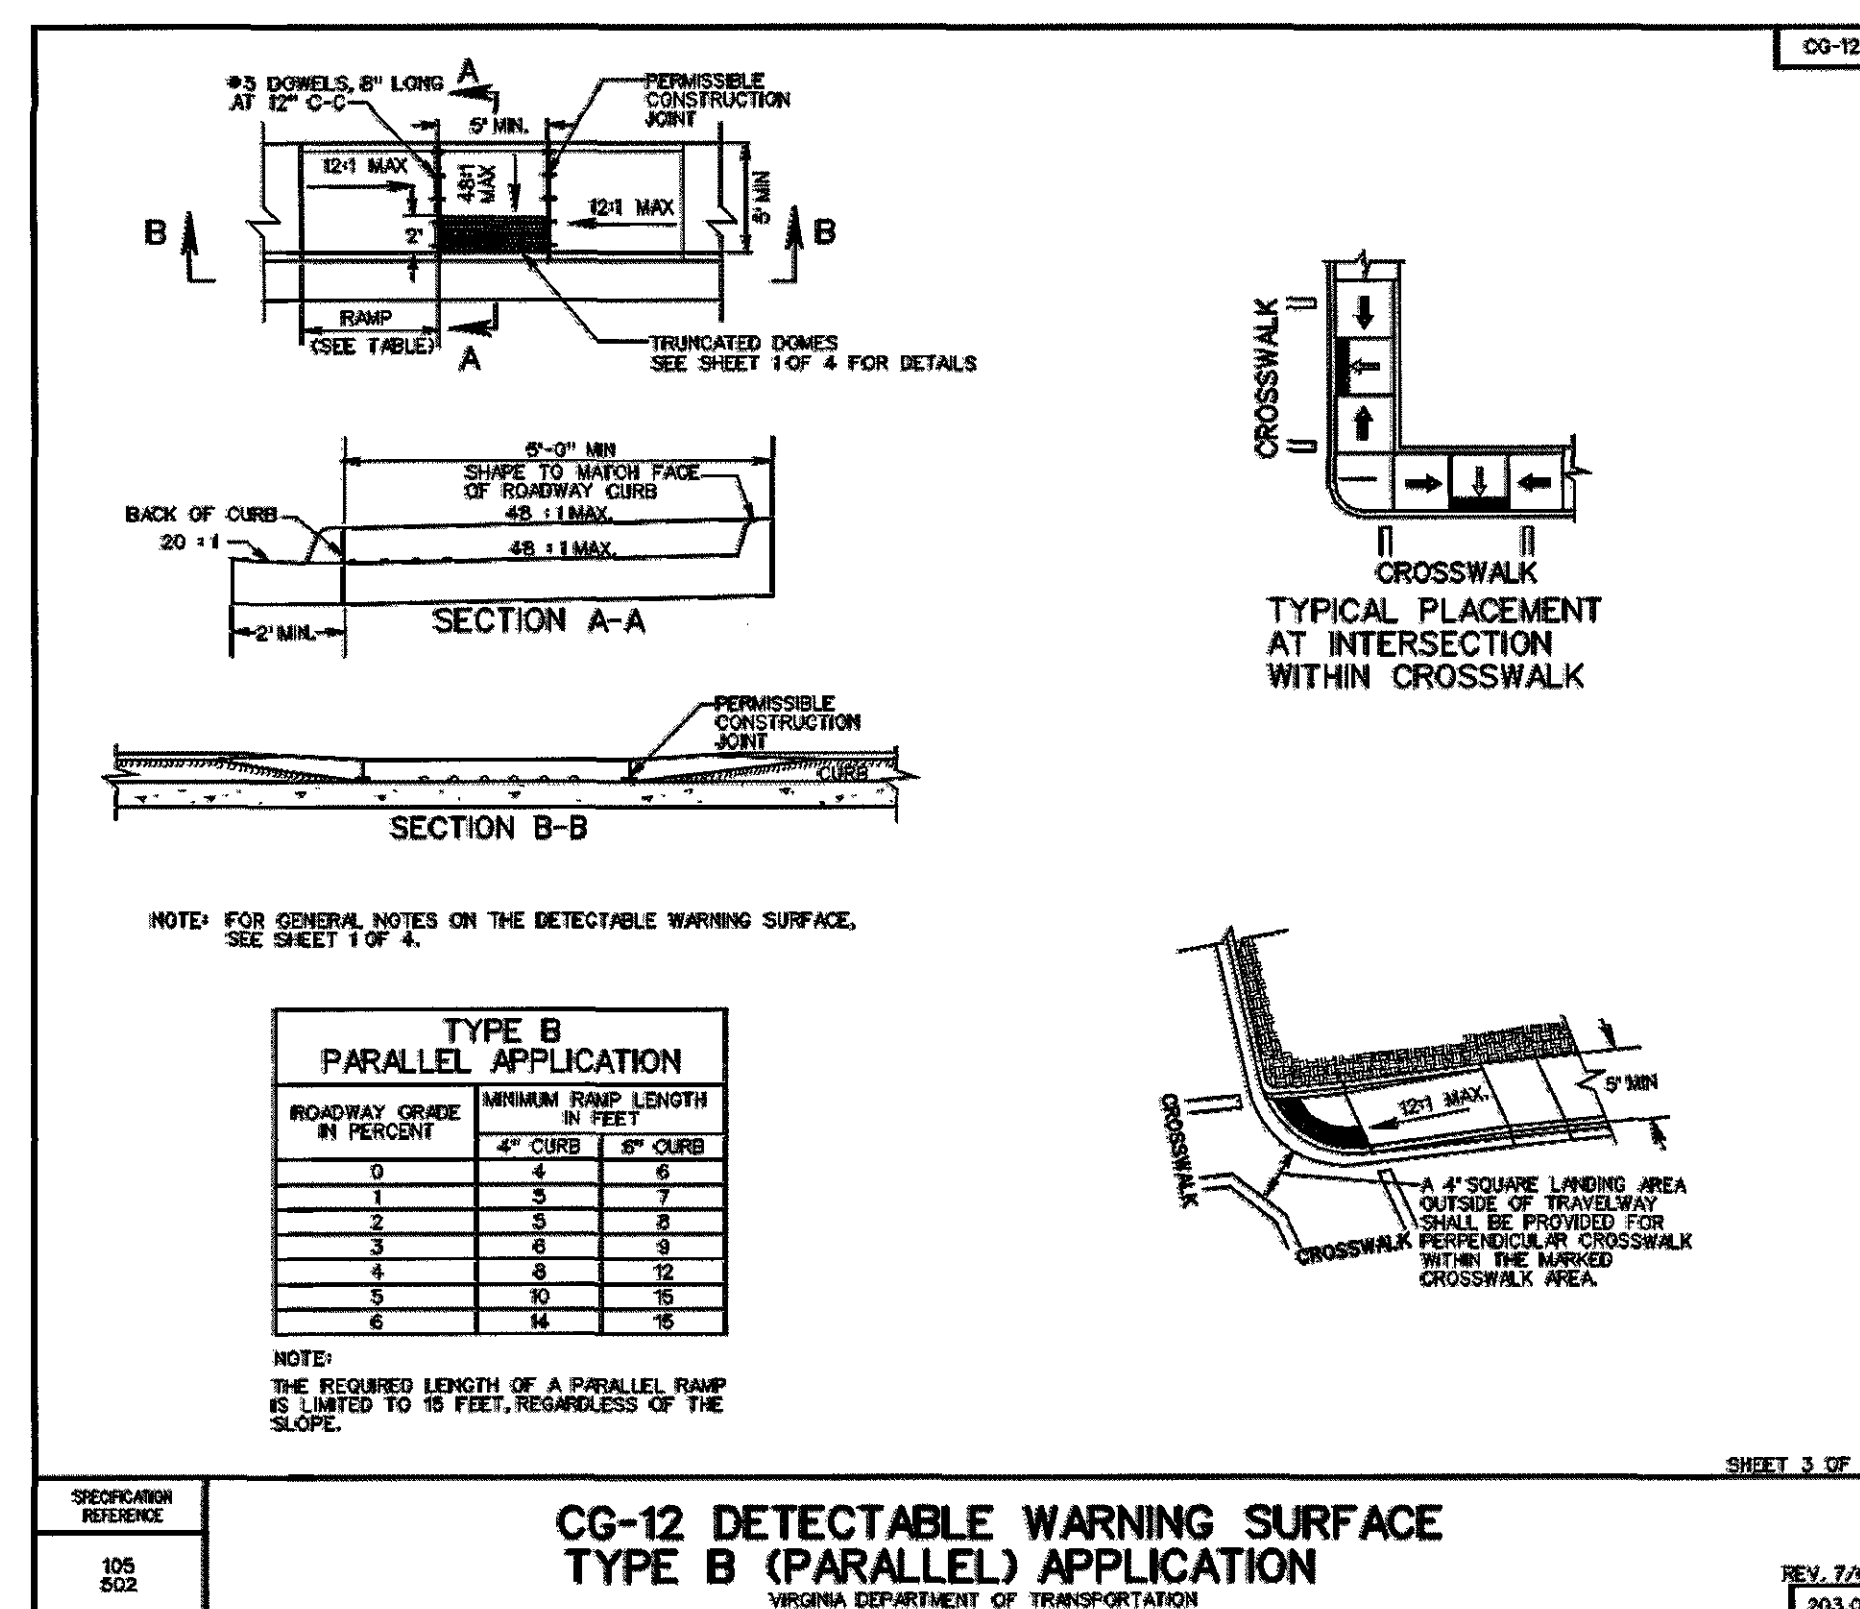

10 CG-12 DETECTABLE WARNING TYPE

TABLE 3.33-C SITE SPECIFIC SEEDING MIXTURES FOR APPALACHIAN/MOUNTAIN AREA	Total Lbs. Per Acre
Minimum Care Lawn	230-250 lbs.
Commercial or Residential:	90-100%
- Kentucky 31 or Turf-Type Tall Fescue	0-10%
- Improved Perennial Ryegrass *	0-10%
- Kentucky Bluegrass	0-10%
High-Maintenance Lawn	125 lbs.
Minimum of three (3) up to five (5) varieties of grasses from approved list for use in Virginia.	
General Slope (3:1 or less)	128 lbs.
- Kentucky 31 Fescue	2 lbs.
- Rec Tip Grass	20 lbs.
- Seasonal Vene Crop **	150 lbs.
Low-Maintenance Slope (Steeper than 3:1)	108 lbs.
- Kentucky 31 Fescue	2 lbs.
- Rec Tip Grass	20 lbs.
- Seasonal Vene Crop **	150 lbs.
- Crownvetch ***	


NOTES:
1. MAXIMUM AND MINIMUM TRENCH WIDTHS ARE 2'-0" TO 2'-2" FOR
4" O.D. PIPE AND 2'-4" TO 2'-6" FOR 6" O.D. PIPE, MEASURED 1 FOOT
ABOVE THE TOP OF THE PIPE.

4 PIPE TRENCH

TABLE 3.31-B ACCEPTABLE TEMPORARY SEEDING PLANT MATERIALS "QUICK REFERENCE FOR ALL REGIONS"		
<i>Planting Dates</i>	<i>Species</i>	<i>Rate (lbs./acre)</i>
Sept. 1 - Feb. 15	50/50 Mix of Annual Ryegrass (<i>Lolium multi-florum</i>) & Cereal (Winter) Rye (<i>Secale cereale</i>)	50 - 100
Feb. 16 - Apr. 30	Annual Ryegrass (<i>Lolium multi-florum</i>)	60 - 100
May 1 - Aug. 31	German Millet (<i>Setaria italica</i>)	50

Source: Va. DSWC

6 SEEDING SPECIFICATIONS

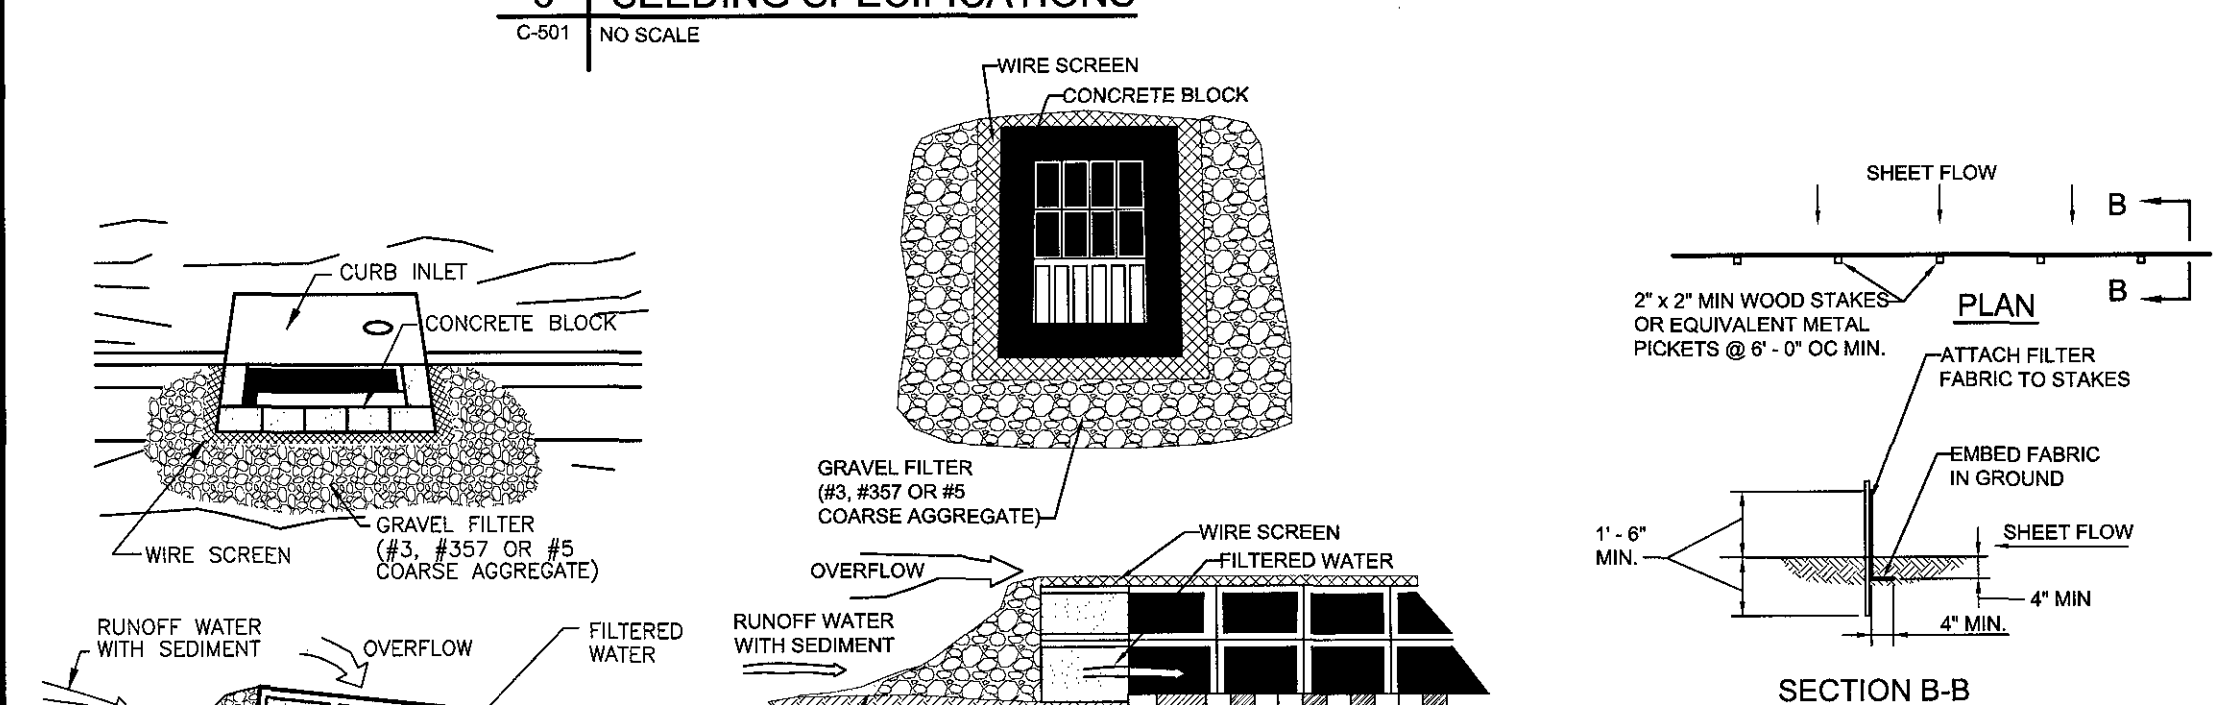


7 CURB INLET PROTECTION

C-501 NO SCALE

8 GRATE INLET PROTECTION

C-501 NO SCALE

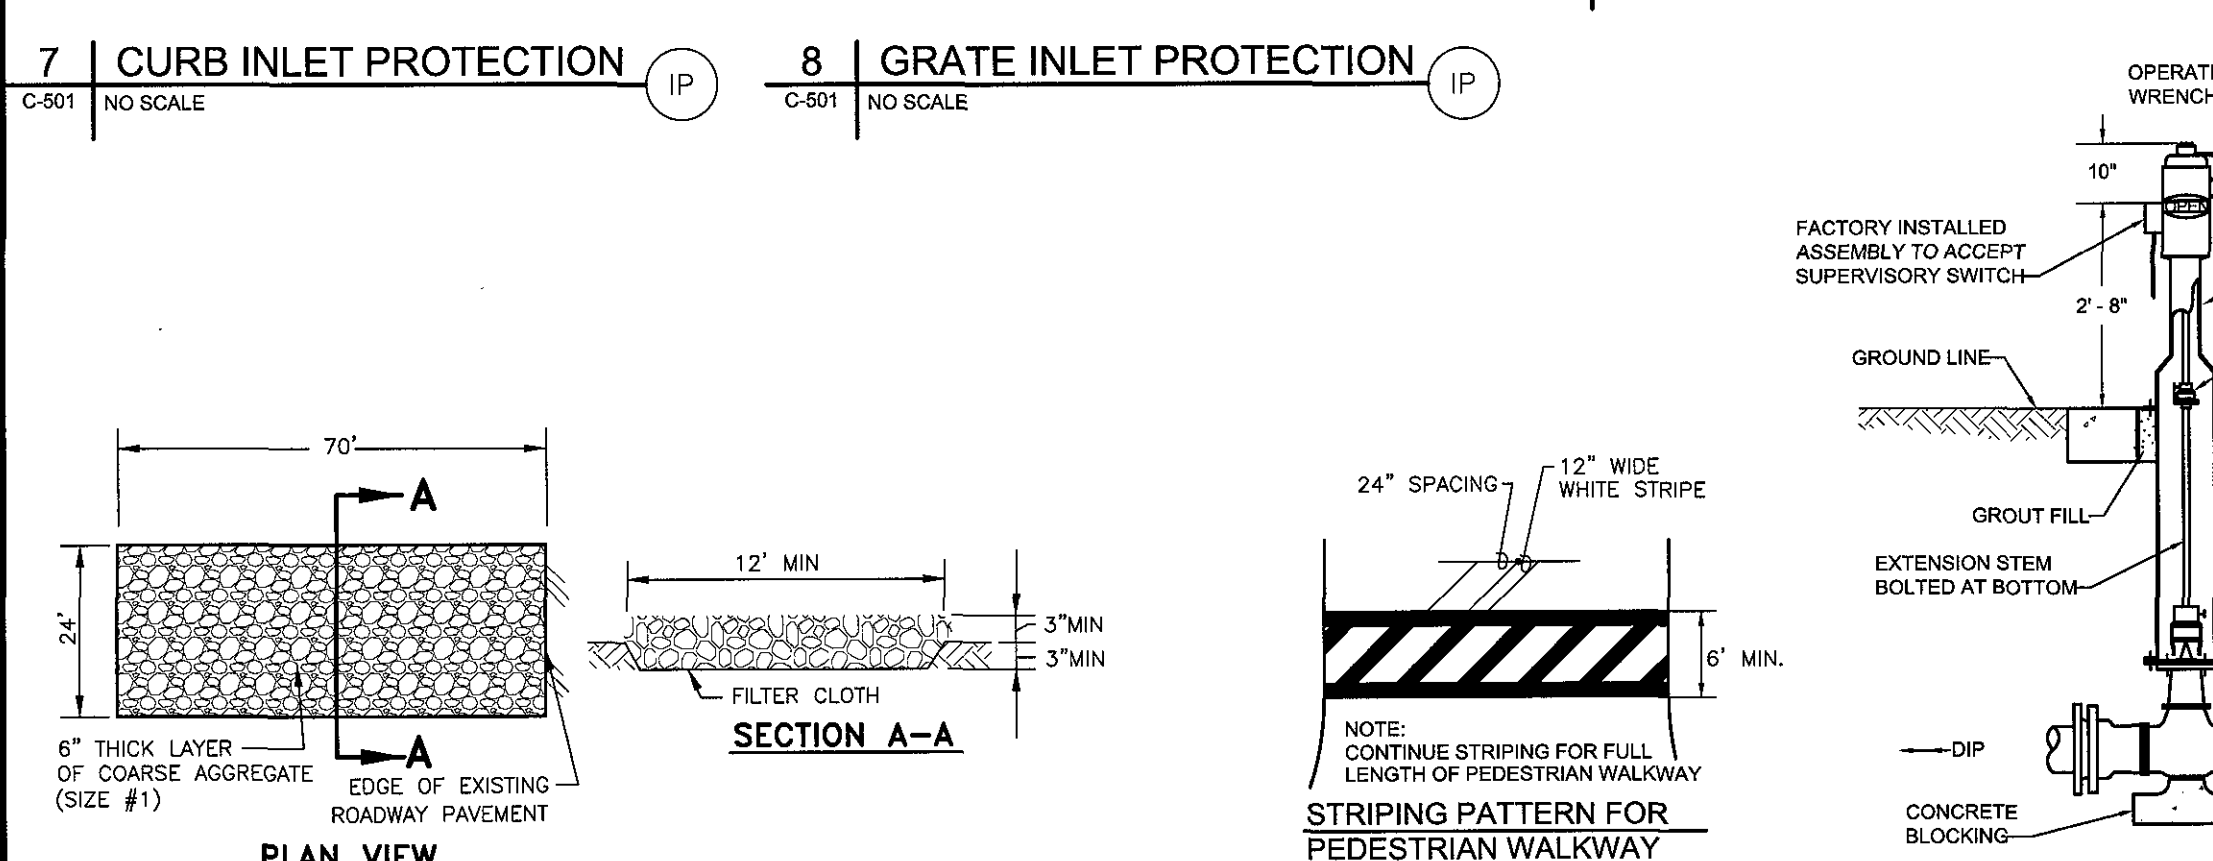

11 TEMPORARY CONSTRUCTION ENTRANCE

C-501 NO SCALE

12 PAVEMENT MARKING DETAILS

C-501 NO SCALE

13 POST INDICATOR VALVE (PIV)

C-501 NO SCALE

14 VALVE BOX SETTING

C-501 NO SCALE

15 FIRE DEPARTMENT CONNECTION

C-501 NO SCALE

16 PAVEMENT TRANSITION DETAIL

C-501 NO SCALE

17 BOLLARD DETAIL

C-501 NO SCALE