



SEALS

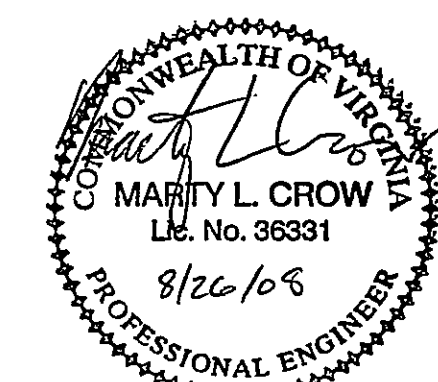

CONSULTANT

CONSULTANT

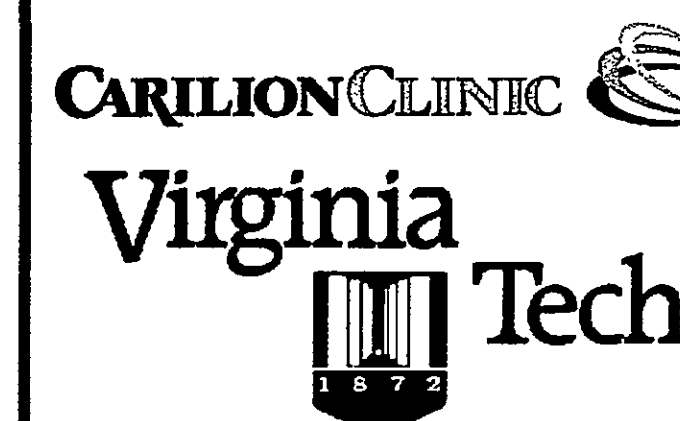

**VIRGINIA
TECH/CARILION
SCHOOL OF
MEDICINE AND
RESEARCH
INSTITUTE
ROANOKE, VIRGINIA**

PROJECT CODE:
208-16759

[illegible]

REV	DATE	DESCRIPTION	APPROVED BY
PROJECT NO: 40080		PROJECT PHASE:	
ISSUE DATE: AUGUST 26, 2008			
DESIGNED BY: KSH		DRAWN BY: KS	
CHECKED BY: MLC		SUBMITTED BY: SCG	

CIVIL

UTILITY PROFILES

C201




SCALE HORIZ 1"=20'
 VERT 1"=5'



SCALE HORIZ 1"=20'
 VERT 1"=5'



SCALE HORIZ 1"=20'
 VERT 1"=5'

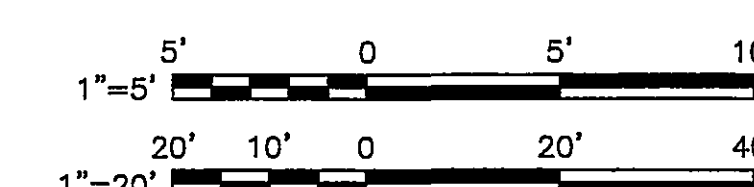

GRAPHIC SCALES