


**NOTES THIS SHEET:**

1. SEE SHEET CS001 FOR SITE WORK LEGEND.
2. PER MEETING WITH WVA, 2'-6" COVER WILL BE ACCEPTABLE TO THIS AREA.

SEALS

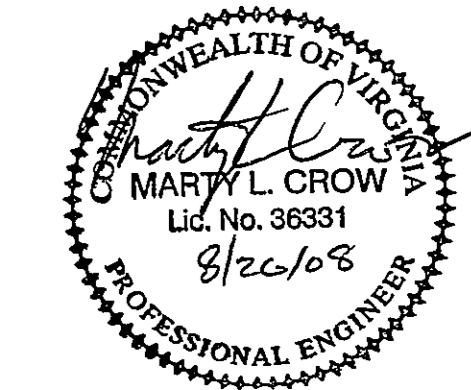

CONSULTANT

CONSULTANT



VIRGINIA  
TECH/CARILION  
SCHOOL OF  
MEDICINE AND  
RESEARCH  
INSTITUTE  
ROANOKE, VIRGINIA


PROJECT CODE:  
208-16759

REV	DATE	DESCRIPTION	APP

CIVIL


UTILITY PROFILES

**C202**

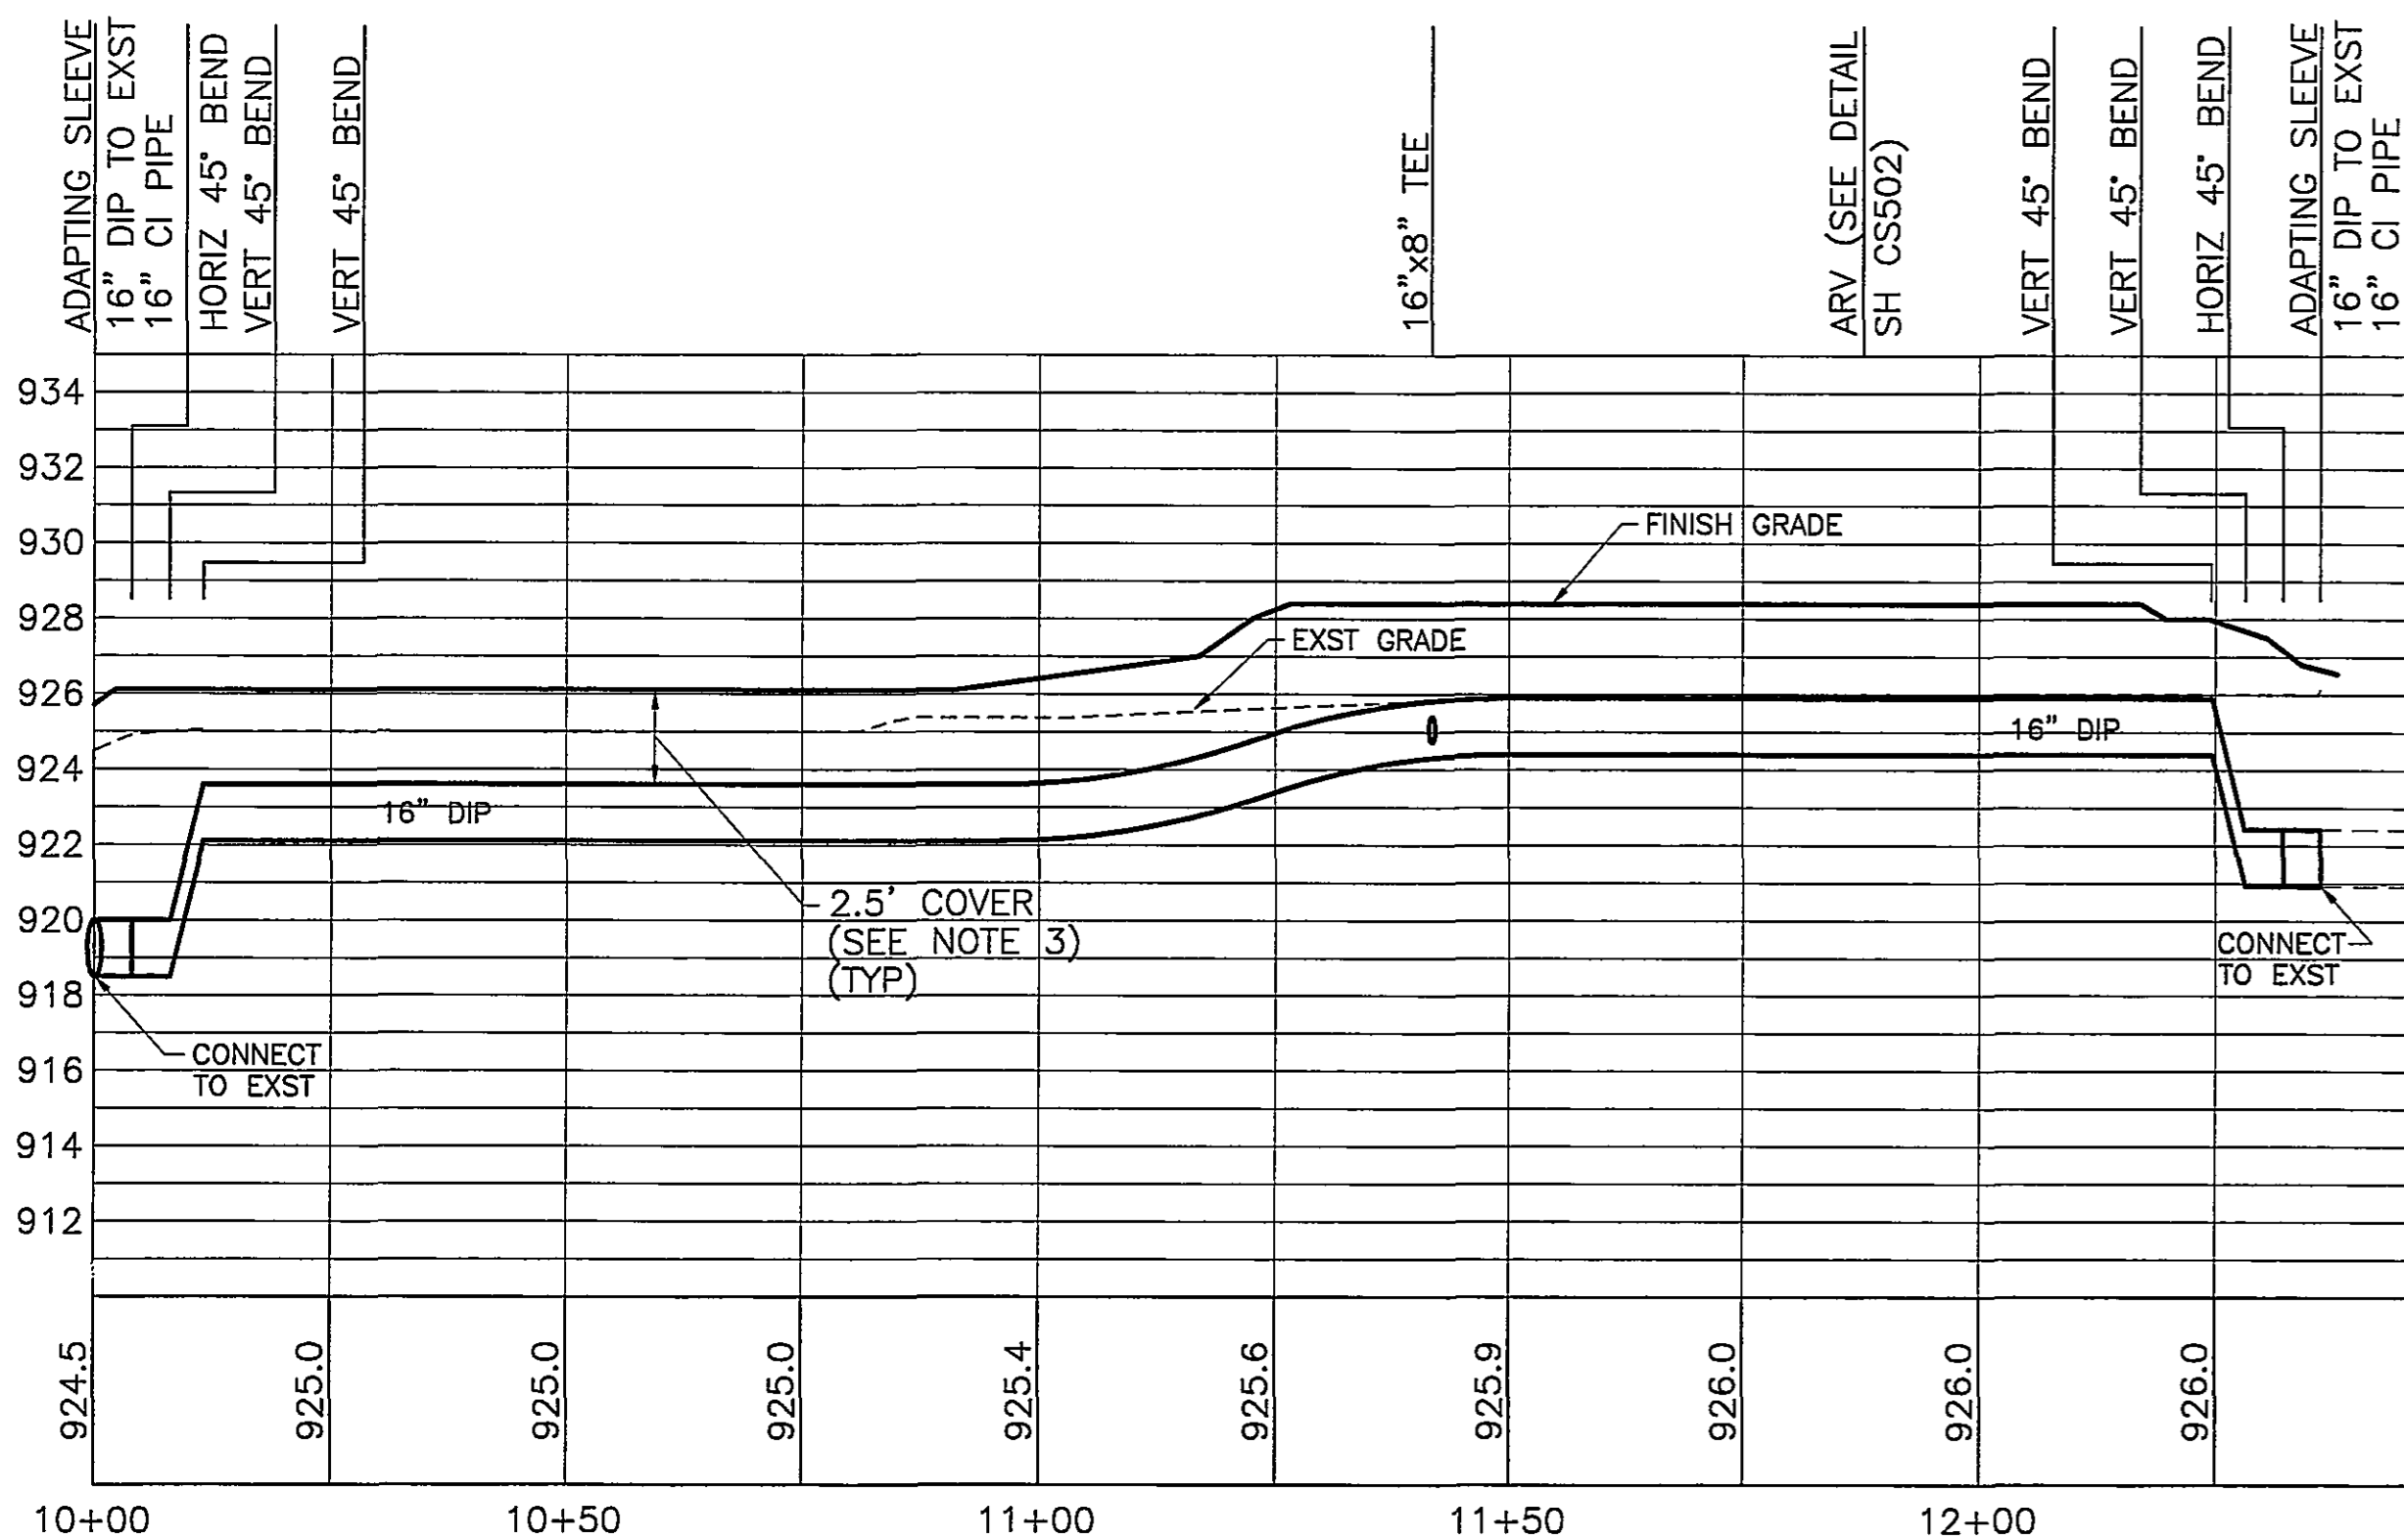


**16" WATER MAIN PROFILE**

SCALE HORIZ 1"=20'  
VERT 1"=5'

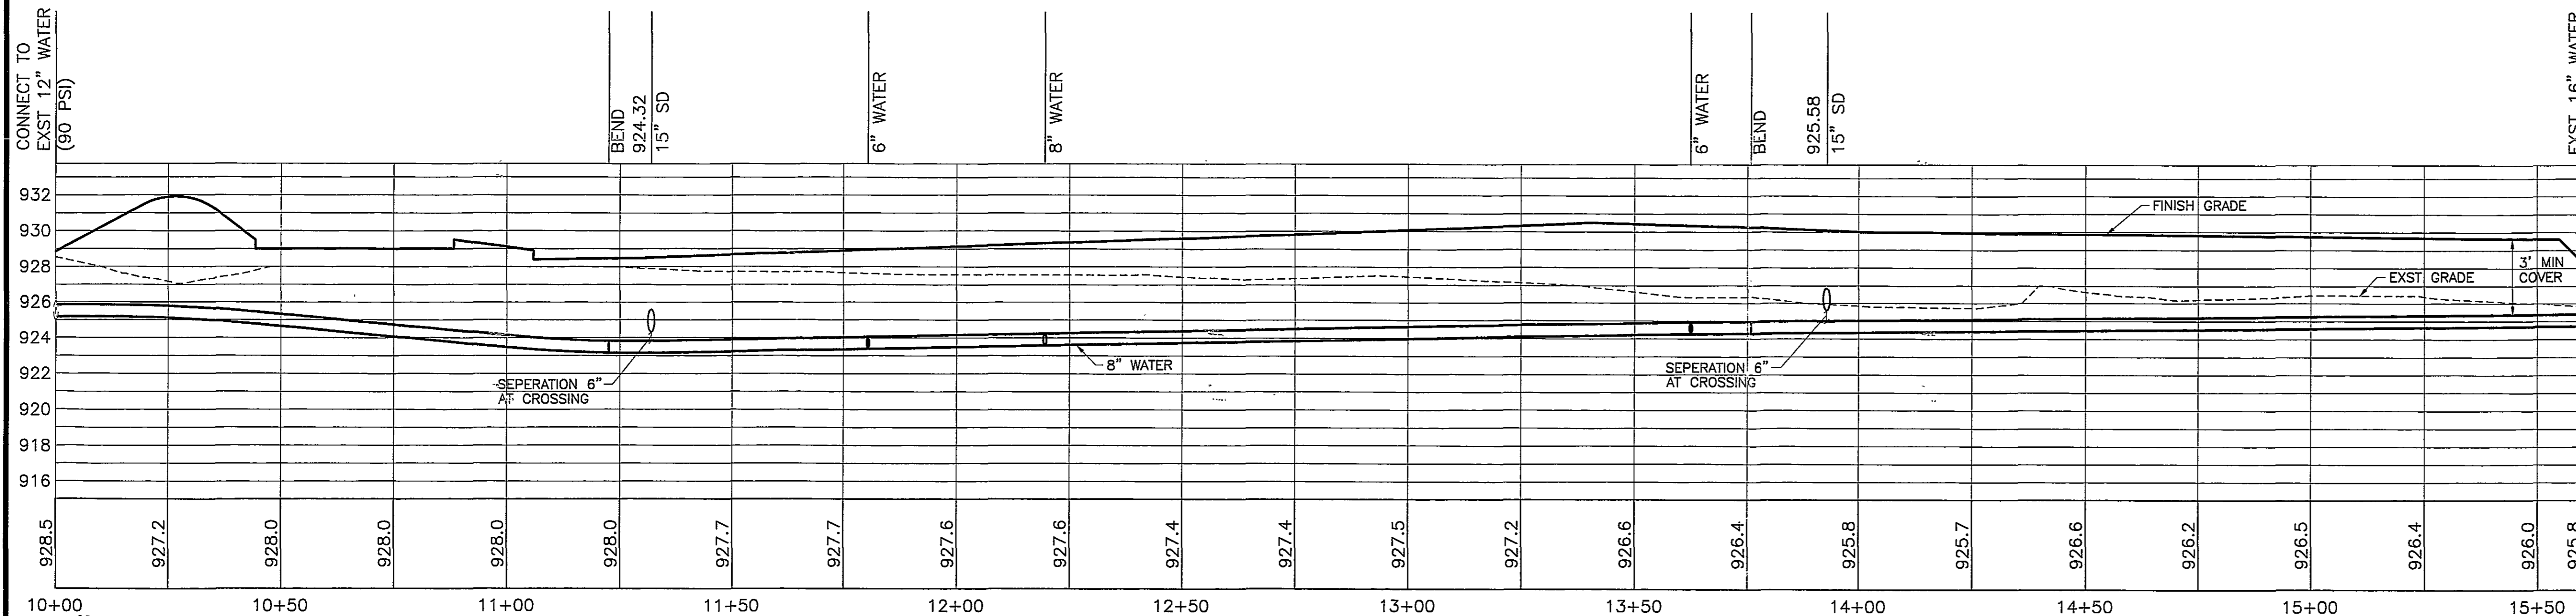

**8" WATER MAIN PROFILE**

SCALE HORIZ 1"=20'  
VERT 1"=5'

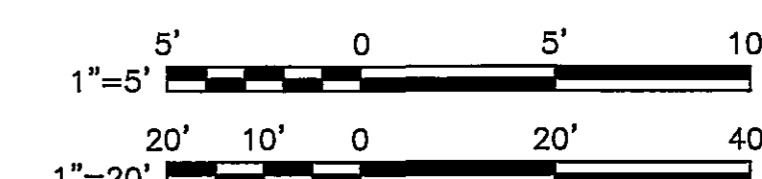

**GRAPHIC SCALES**