

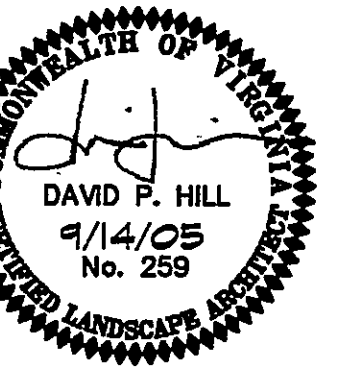


REV	DATE	DESCRIPTION	APP


COMM NO: 40049 FILE NO: FILE##
ISSUE DATE: SEPTEMBER 16, 2005
DESIGNED BY: GW DRAWN BY: GW
CHECKED BY: DPH SUBMITTED BY: GLH
© HAYES, SEAY, MATTERN & MATTERN, INC., 2005. ALL RIGHTS RESERVED.

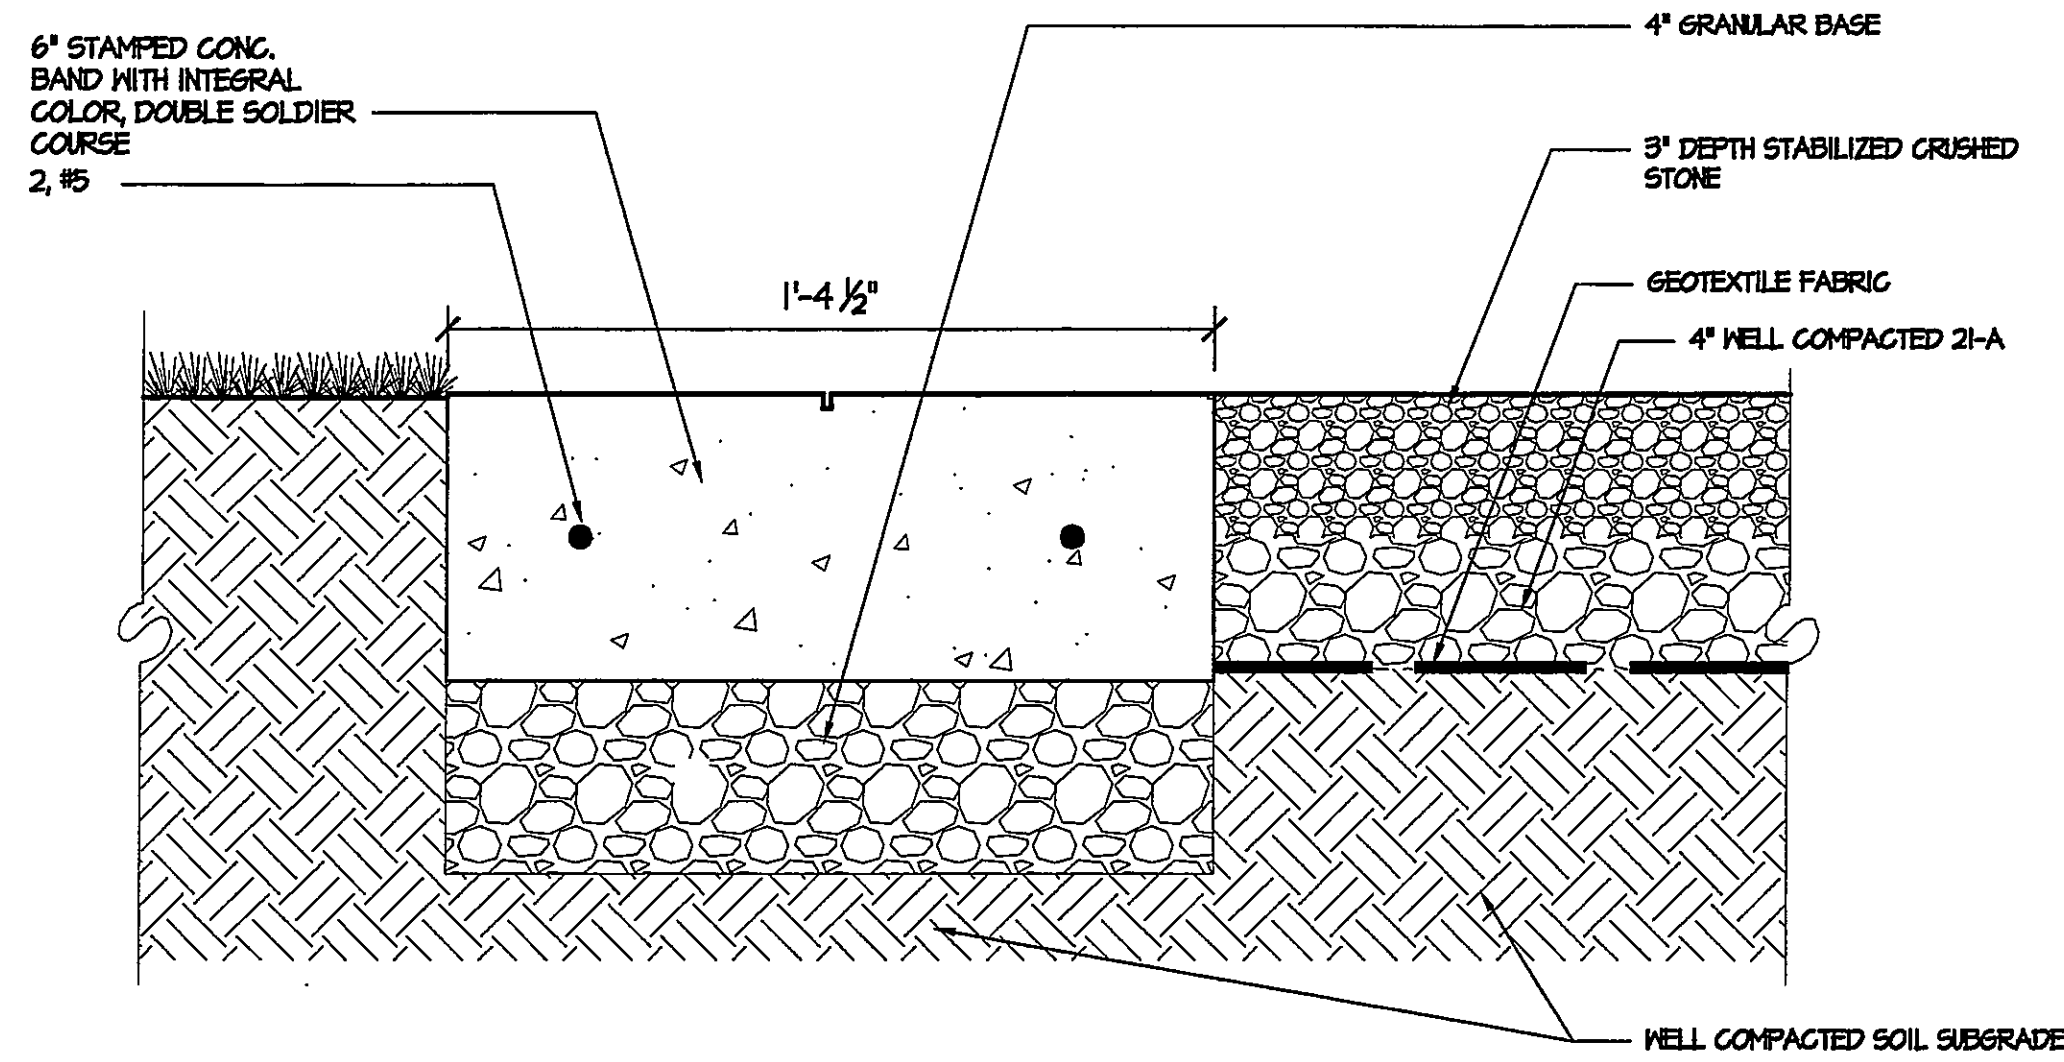


1 PAVING BAND AND DECORATIVE STONE SECTION
L501 Scale: 1 1/2" = 1'-0"

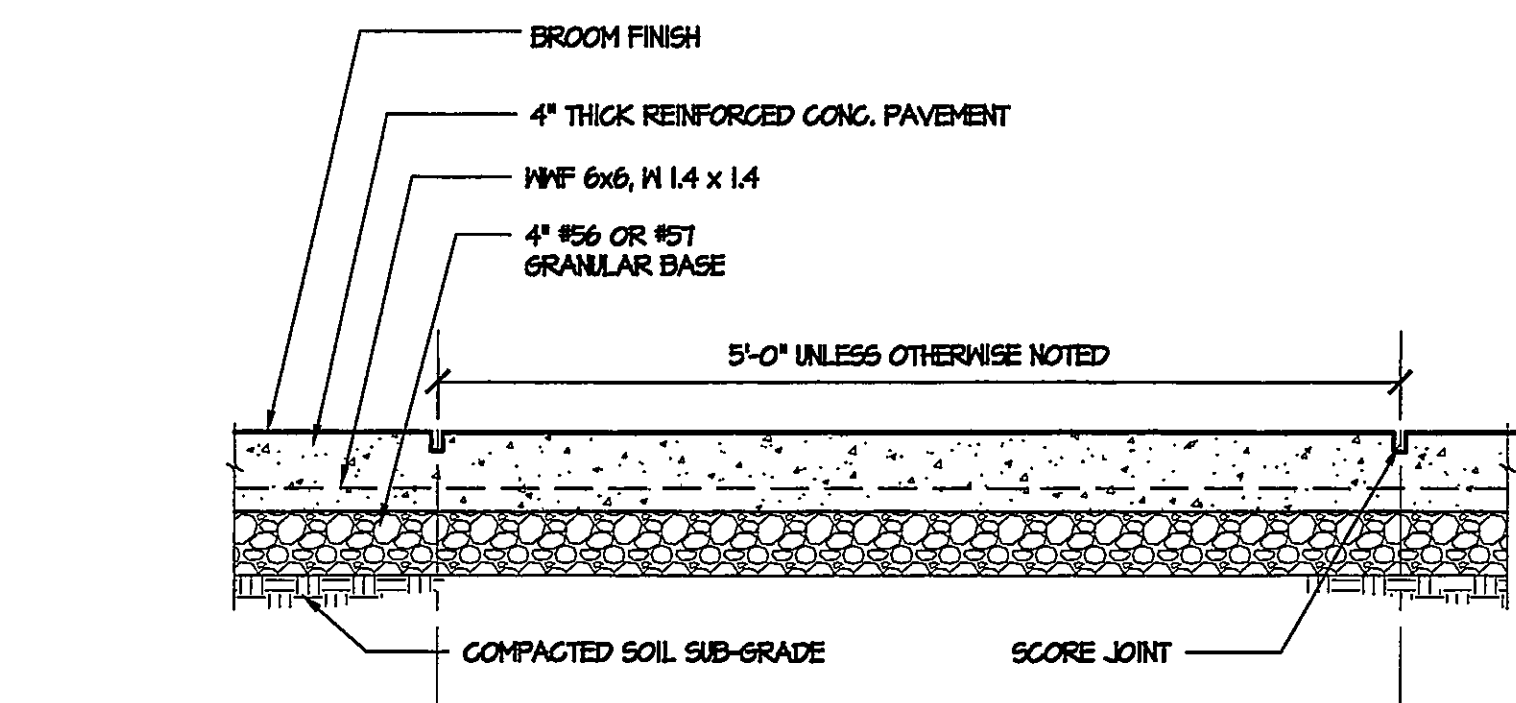


2 TYP. CONCRETE SIDEWALK SECTION
L501 Scale: 1" = 1'-0"

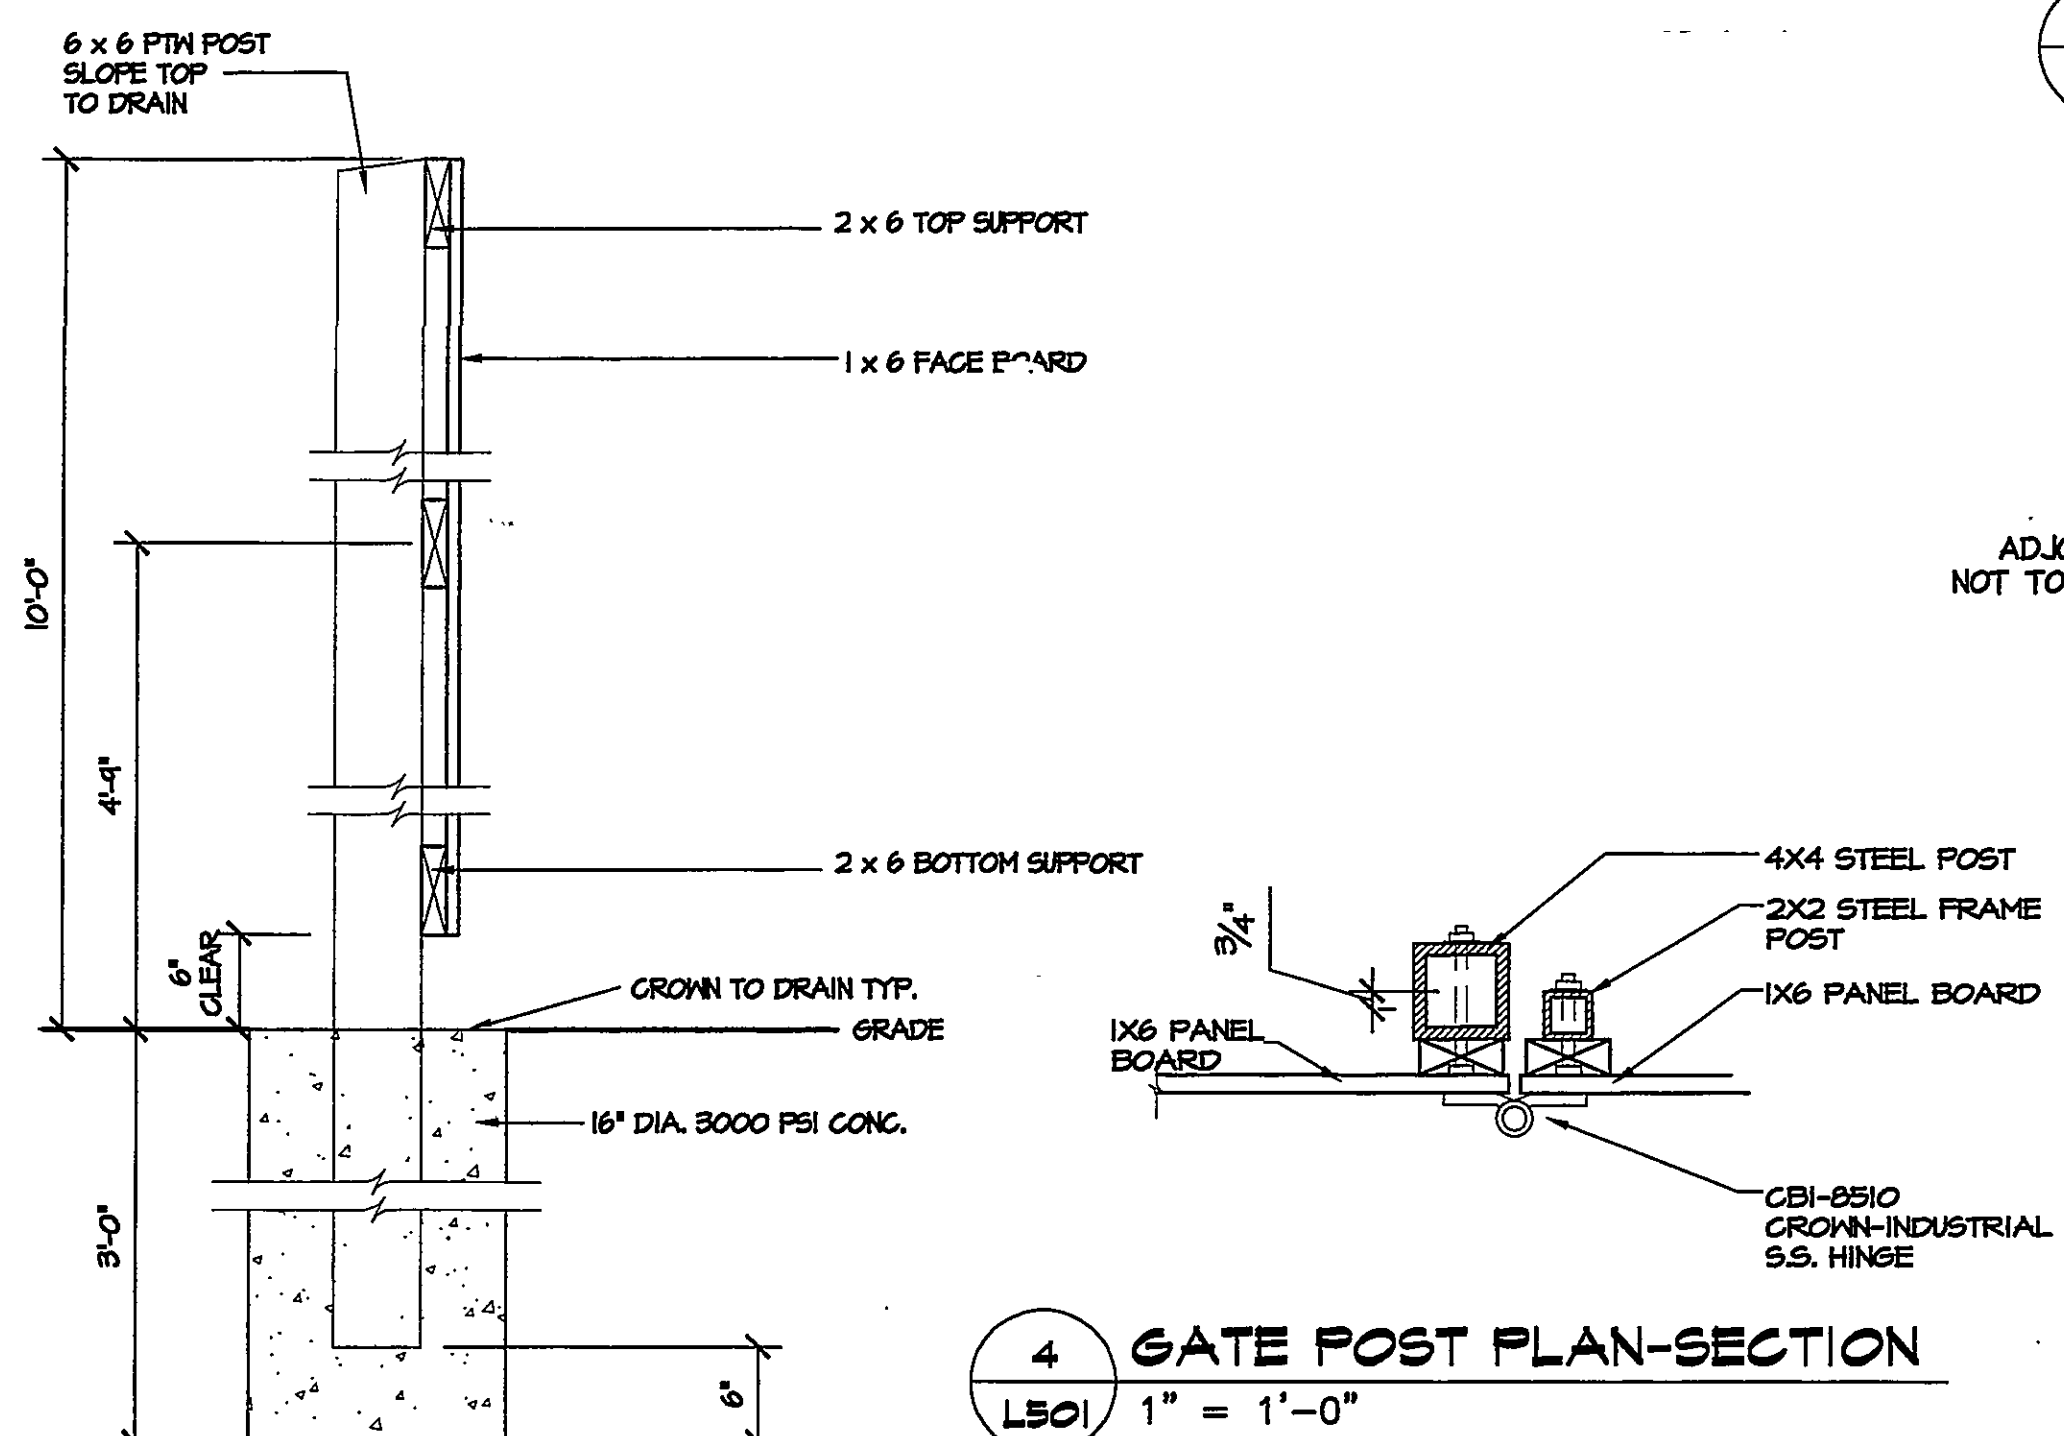


3 WOOD FENCE AT DUMPSTER - SECTION
L501 1" = 1'-0"

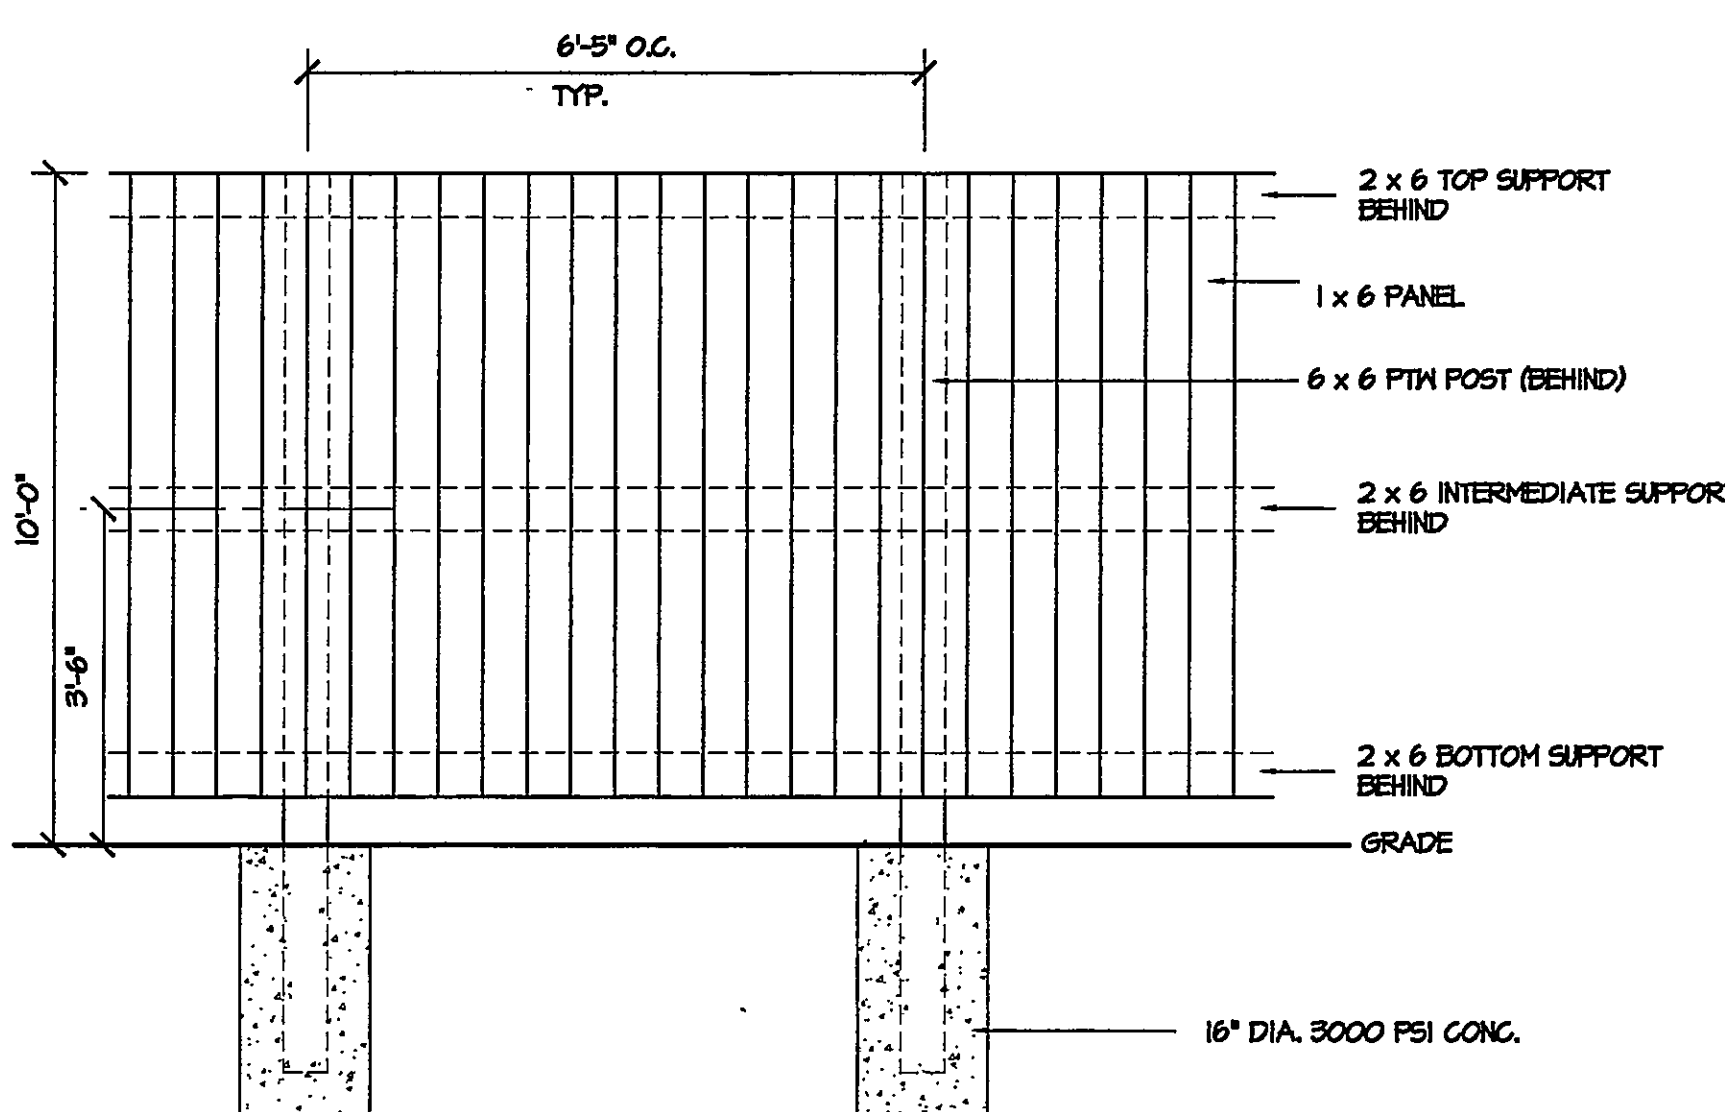


4 GATE POST PLAN-SECTION
L501 1" = 1'-0"

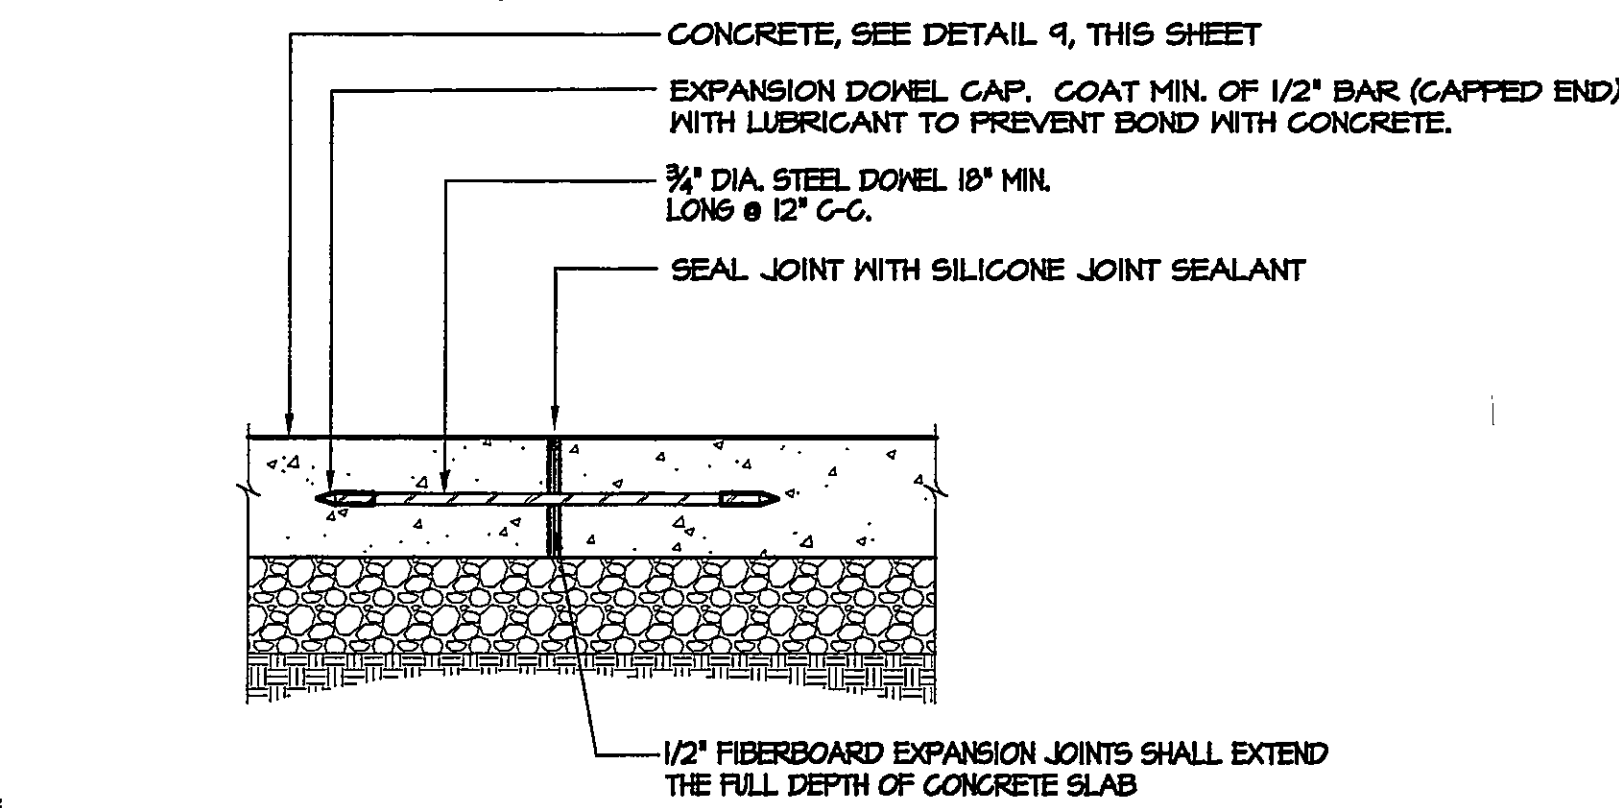


5 TYP. EXPANSION JOINT
L501 Scale: 1 1/2" = 1'-0"

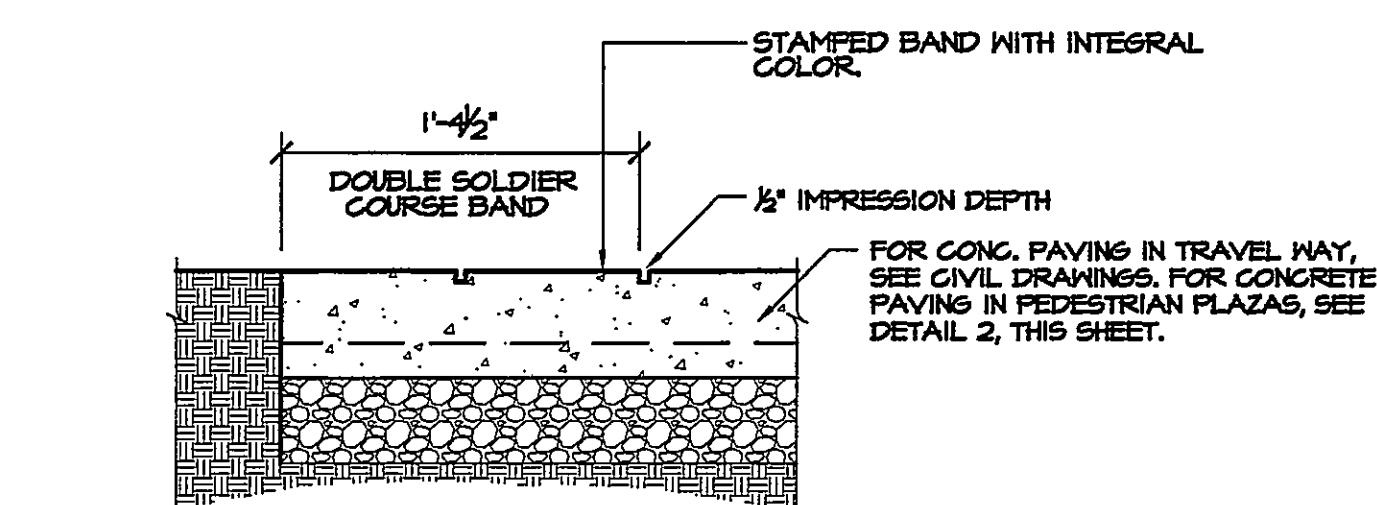


6 TYP. SCORED CONCRETE SECTION
L501 Scale: 1 1/2" = 1'-0"

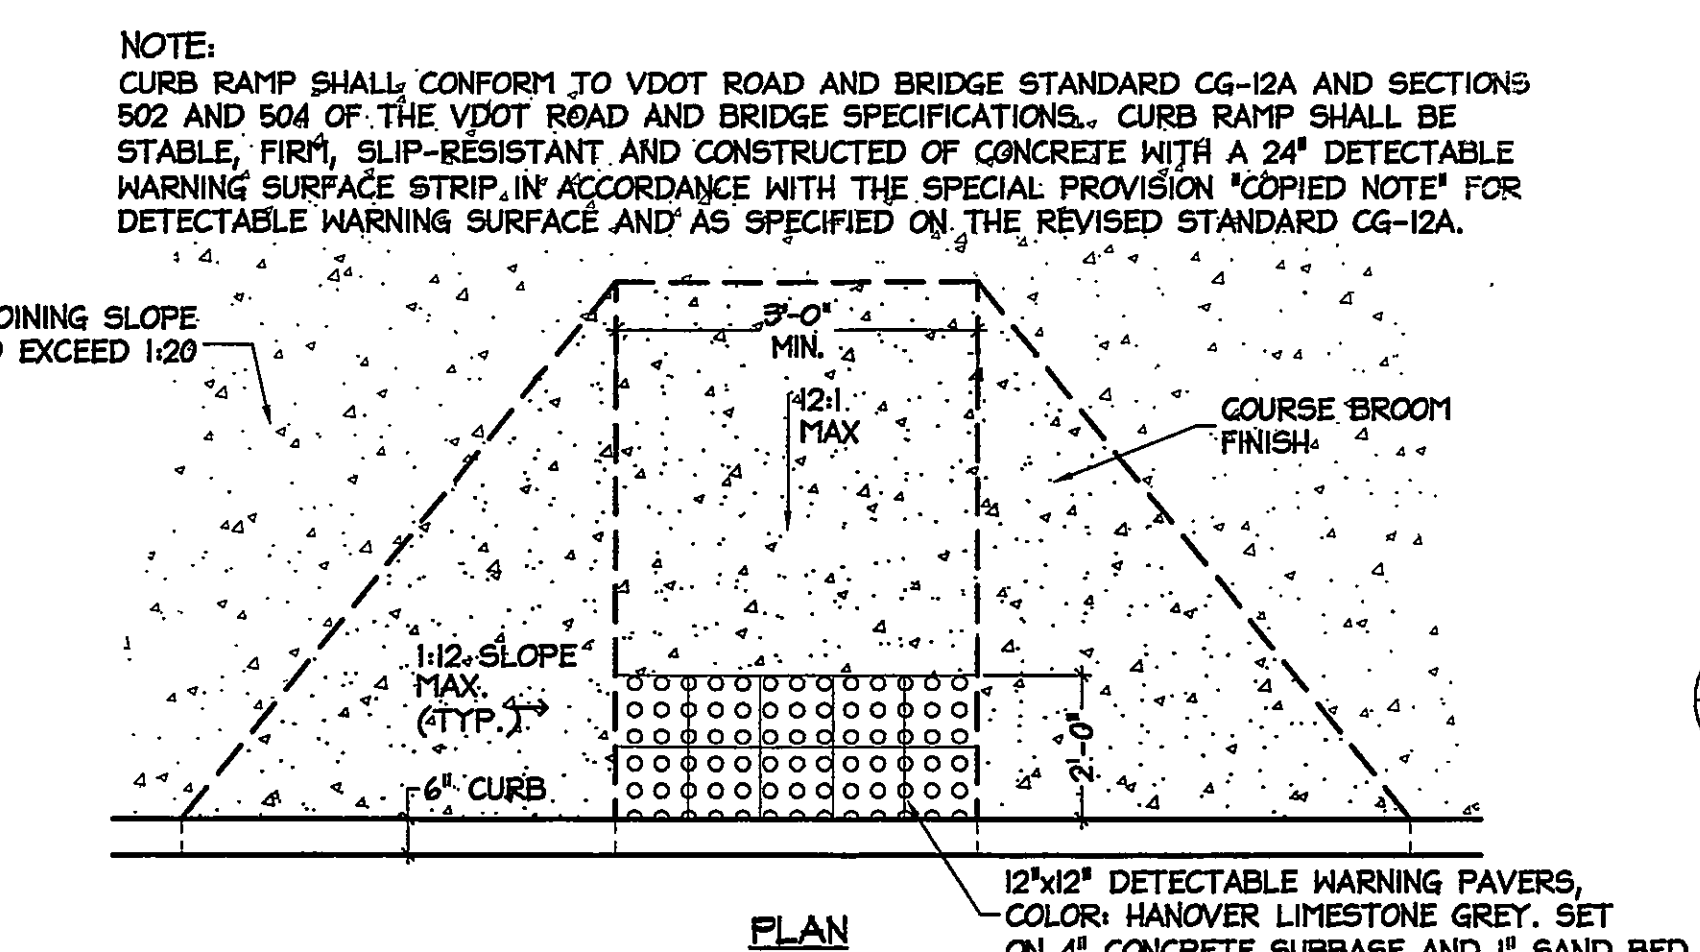


7 TYP. SCORED CONCRETE SECTION
L501 Scale: 1 1/2" = 1'-0"

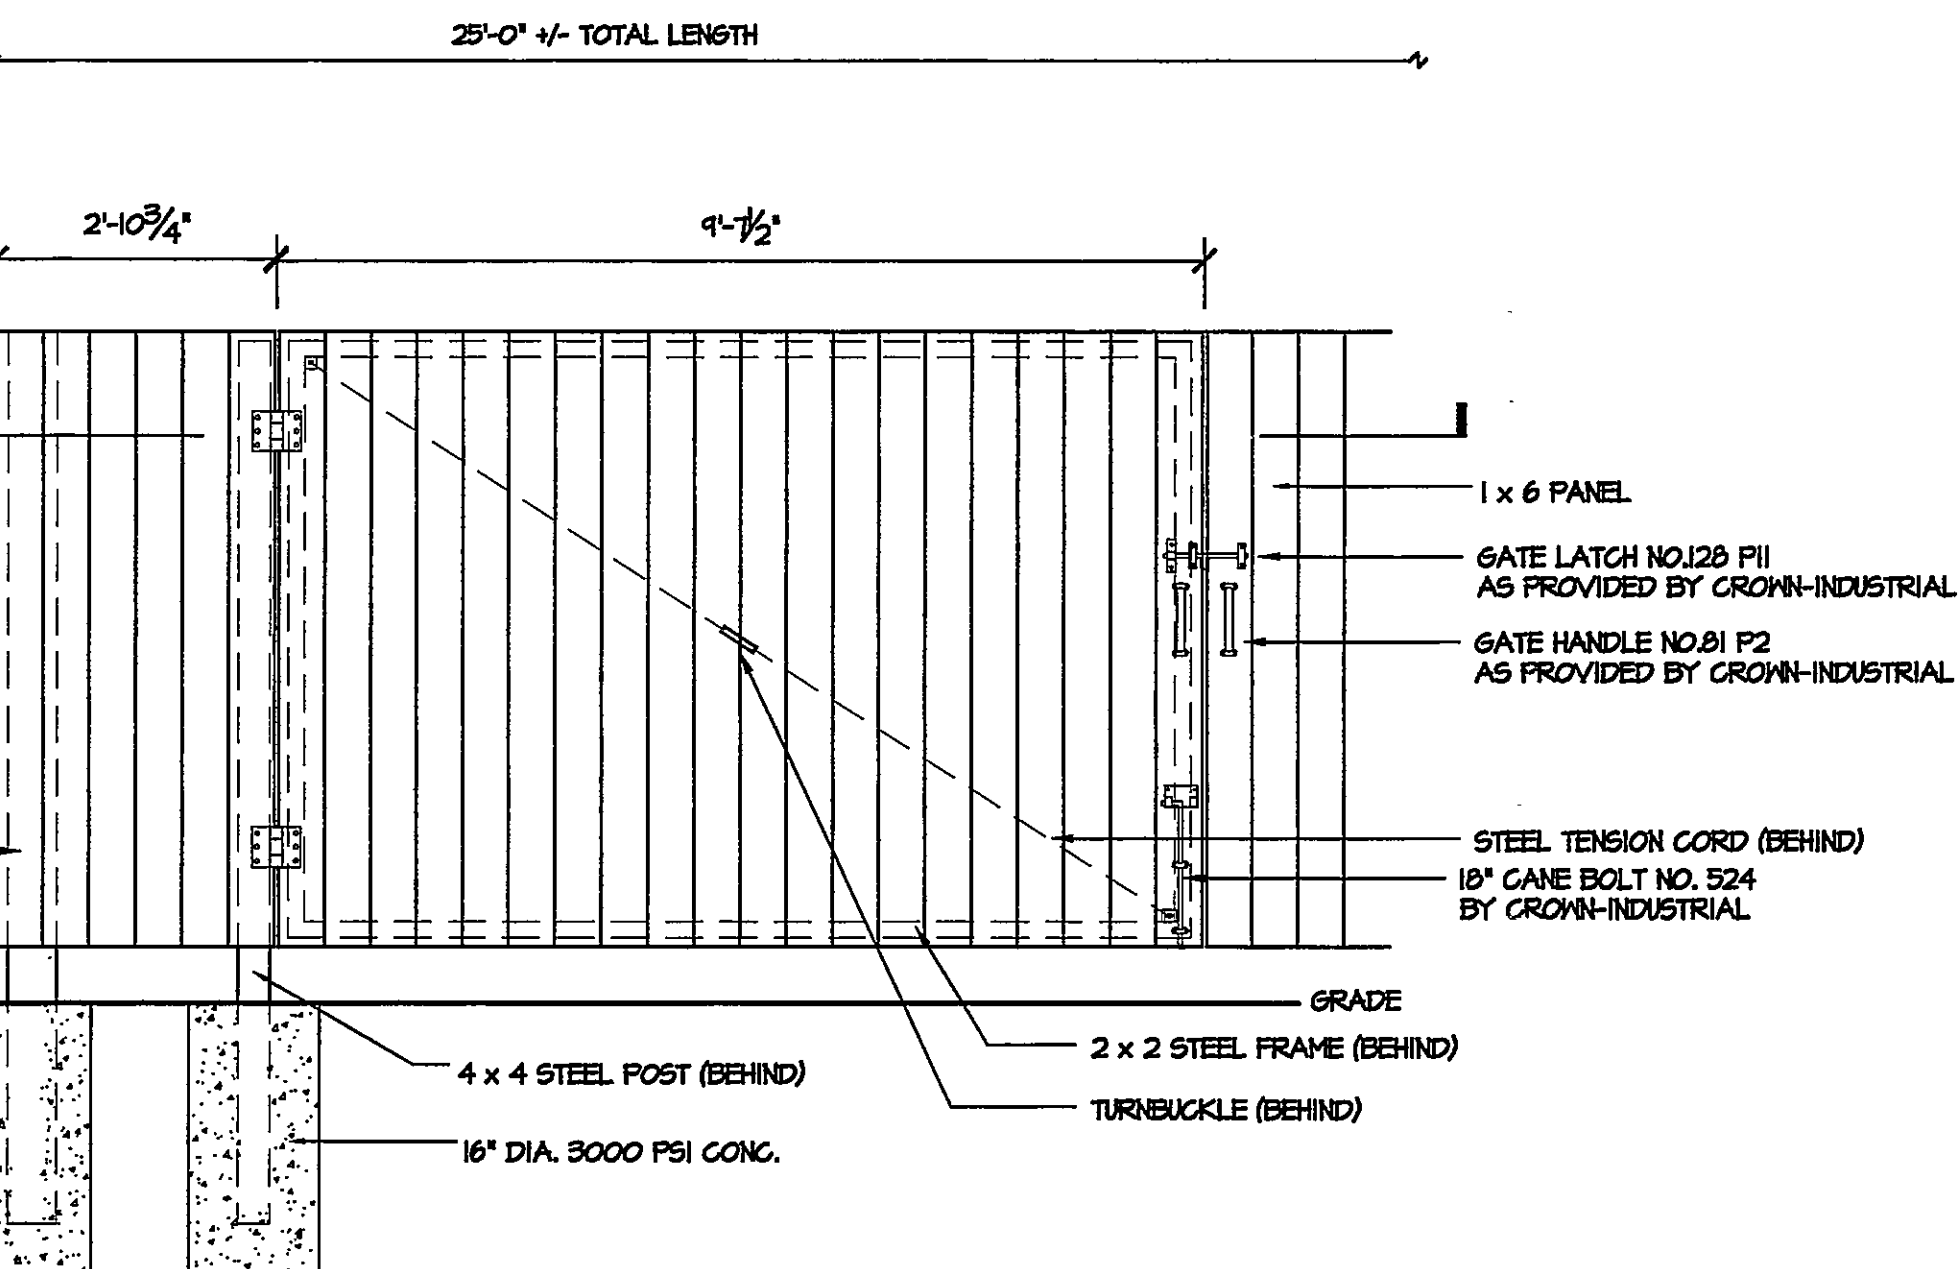


8 CONCRETE HANDICAP CURB RAMP - VDOT CG-12A
L501 Scale: 3/8" = 1'-0"

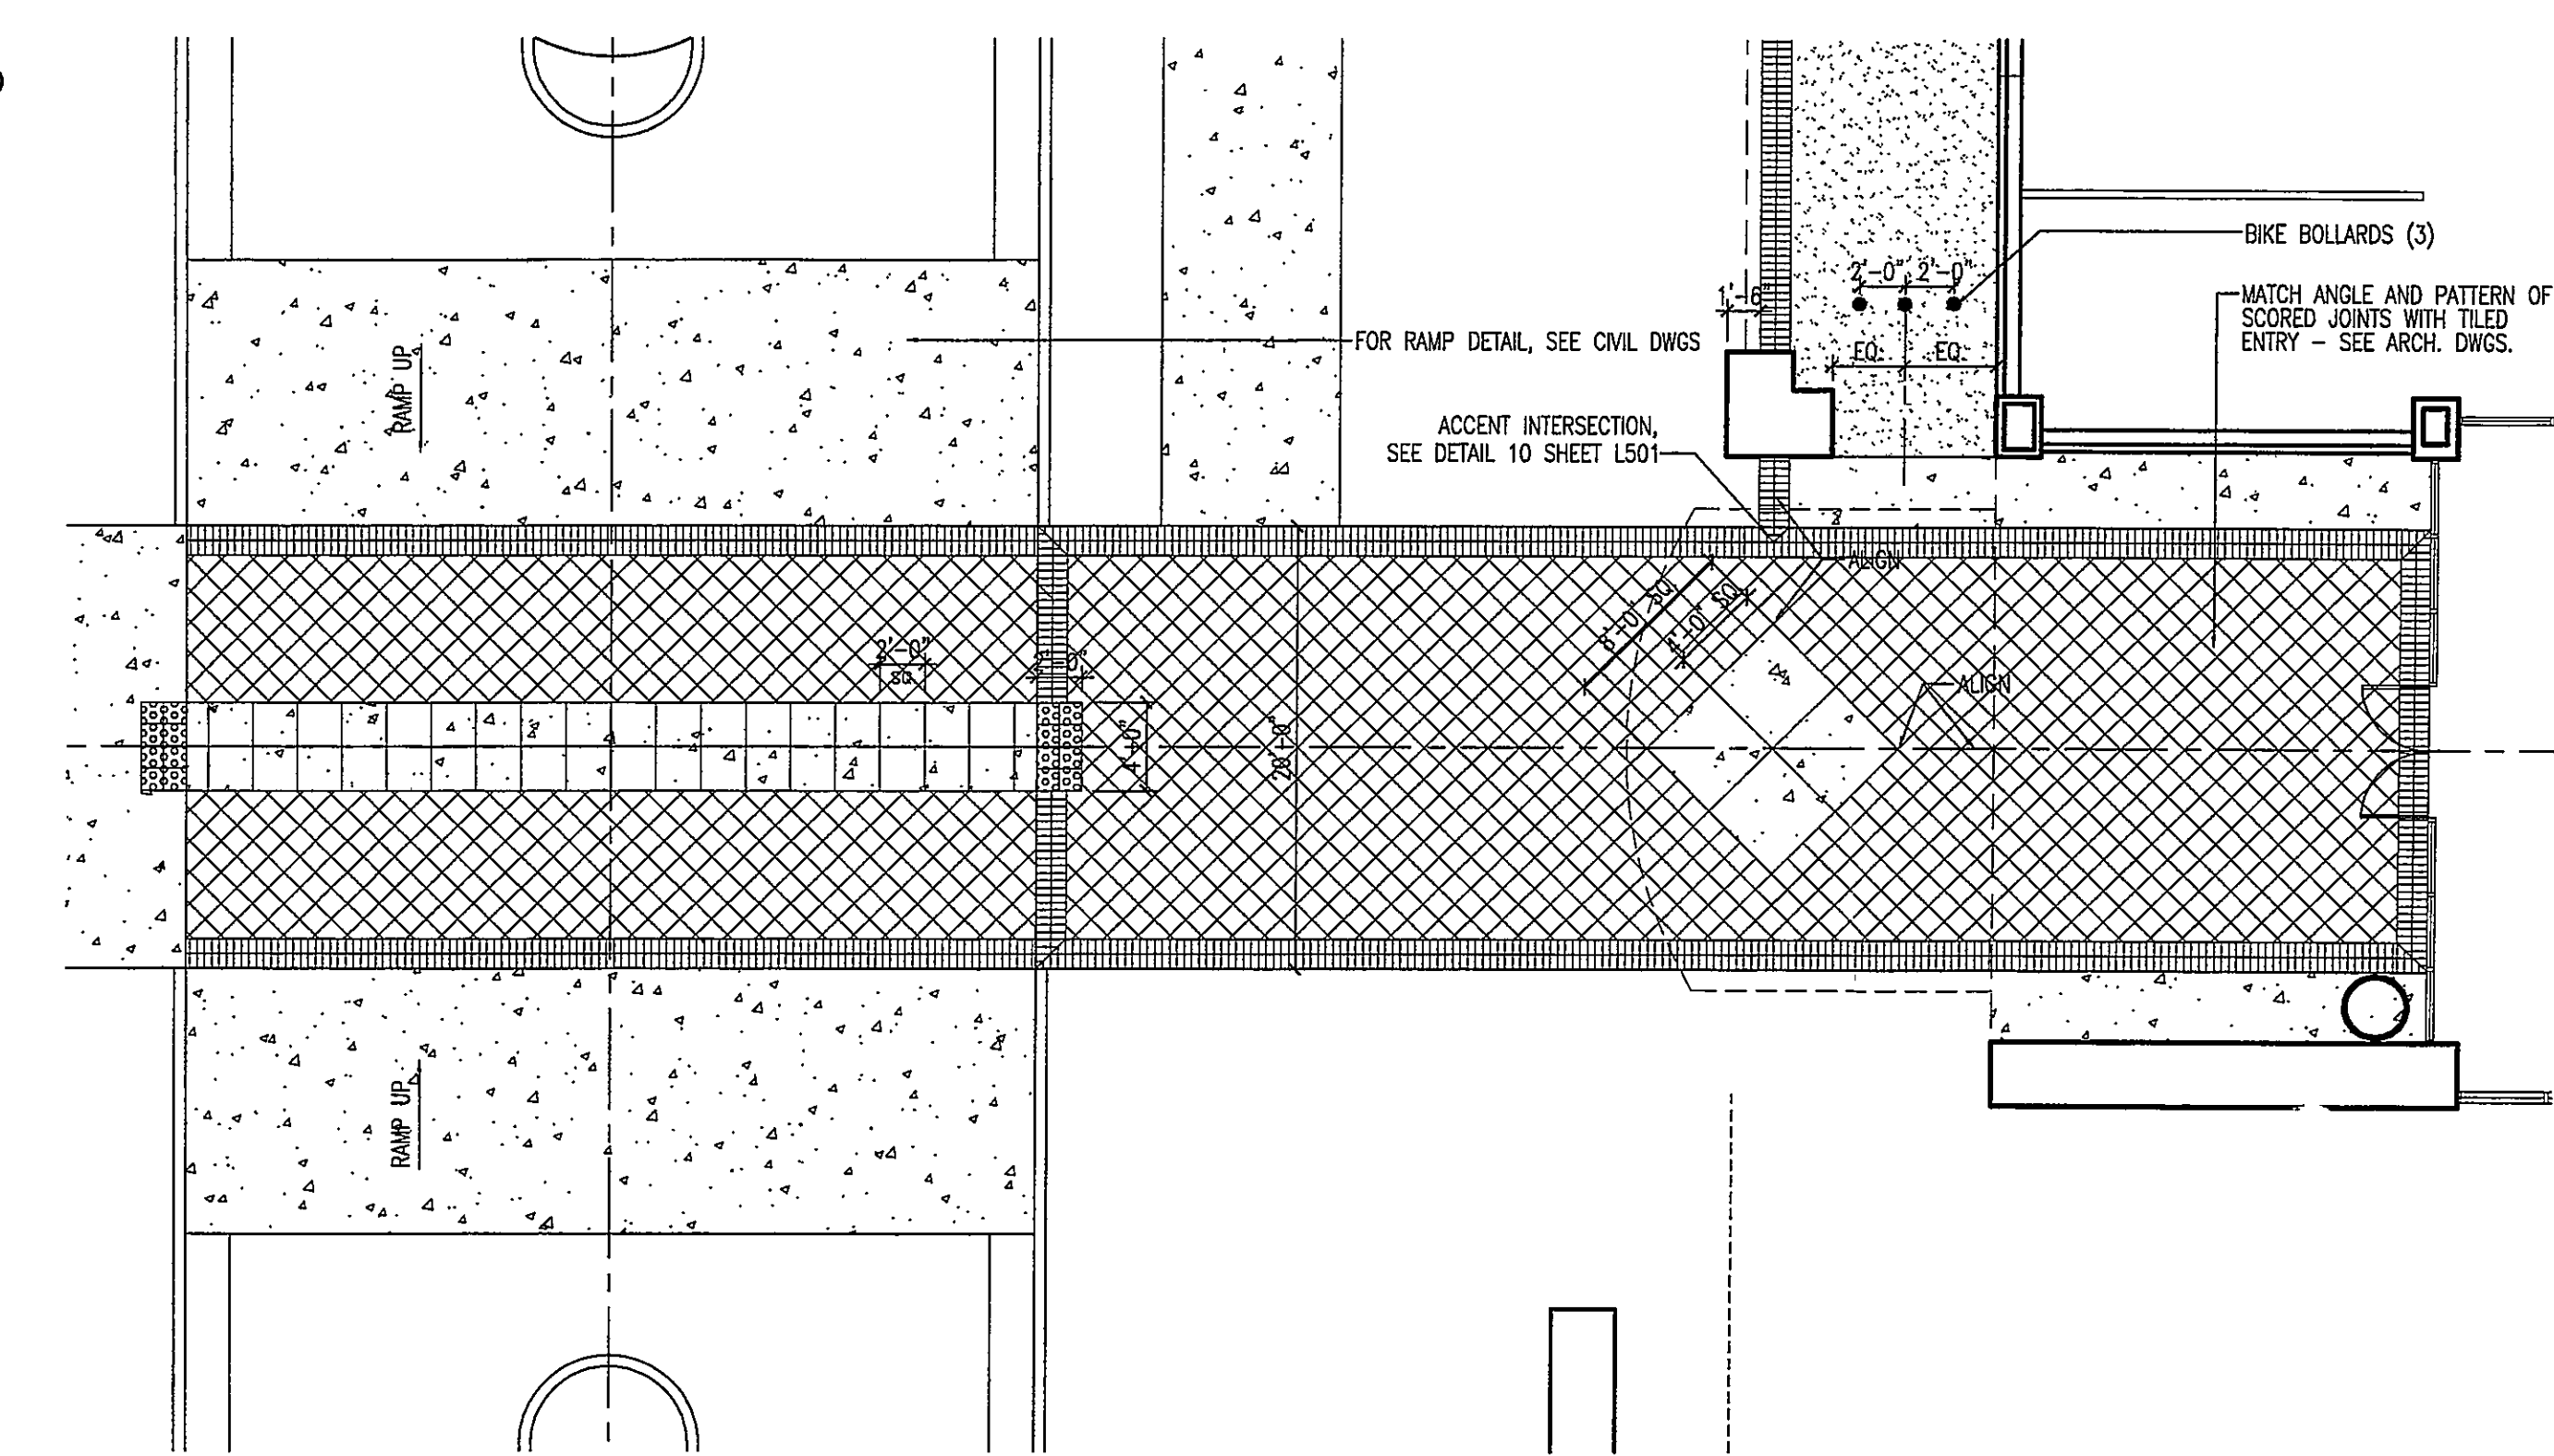

9 PLAN DETAIL
L501 Scale: 1/8" = 1'-0"

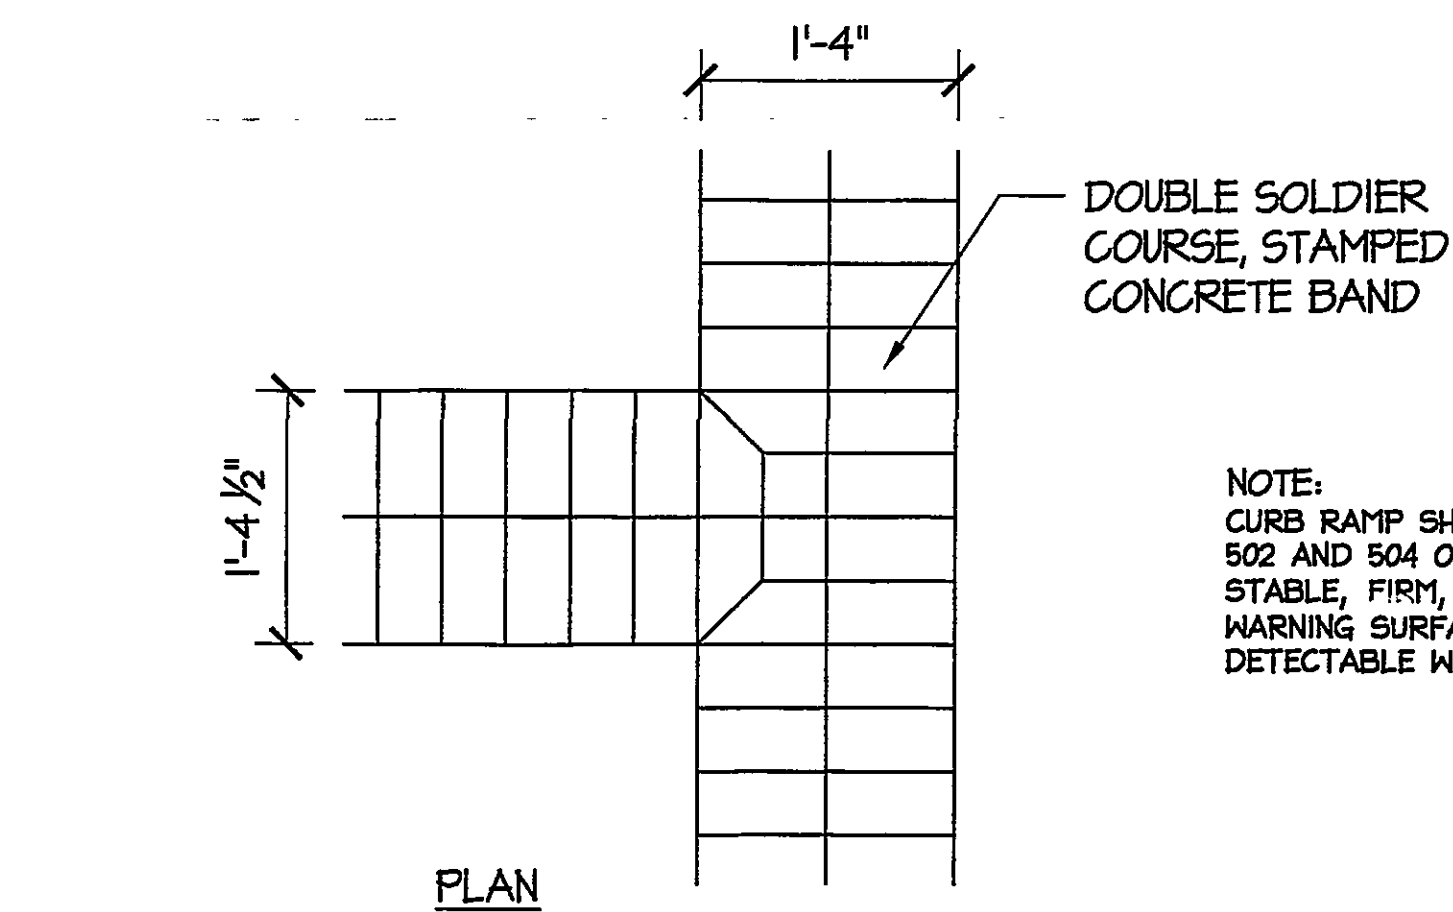

10 TYPICAL UNIT PAVER INTERSECTION
L501 NO SCALE

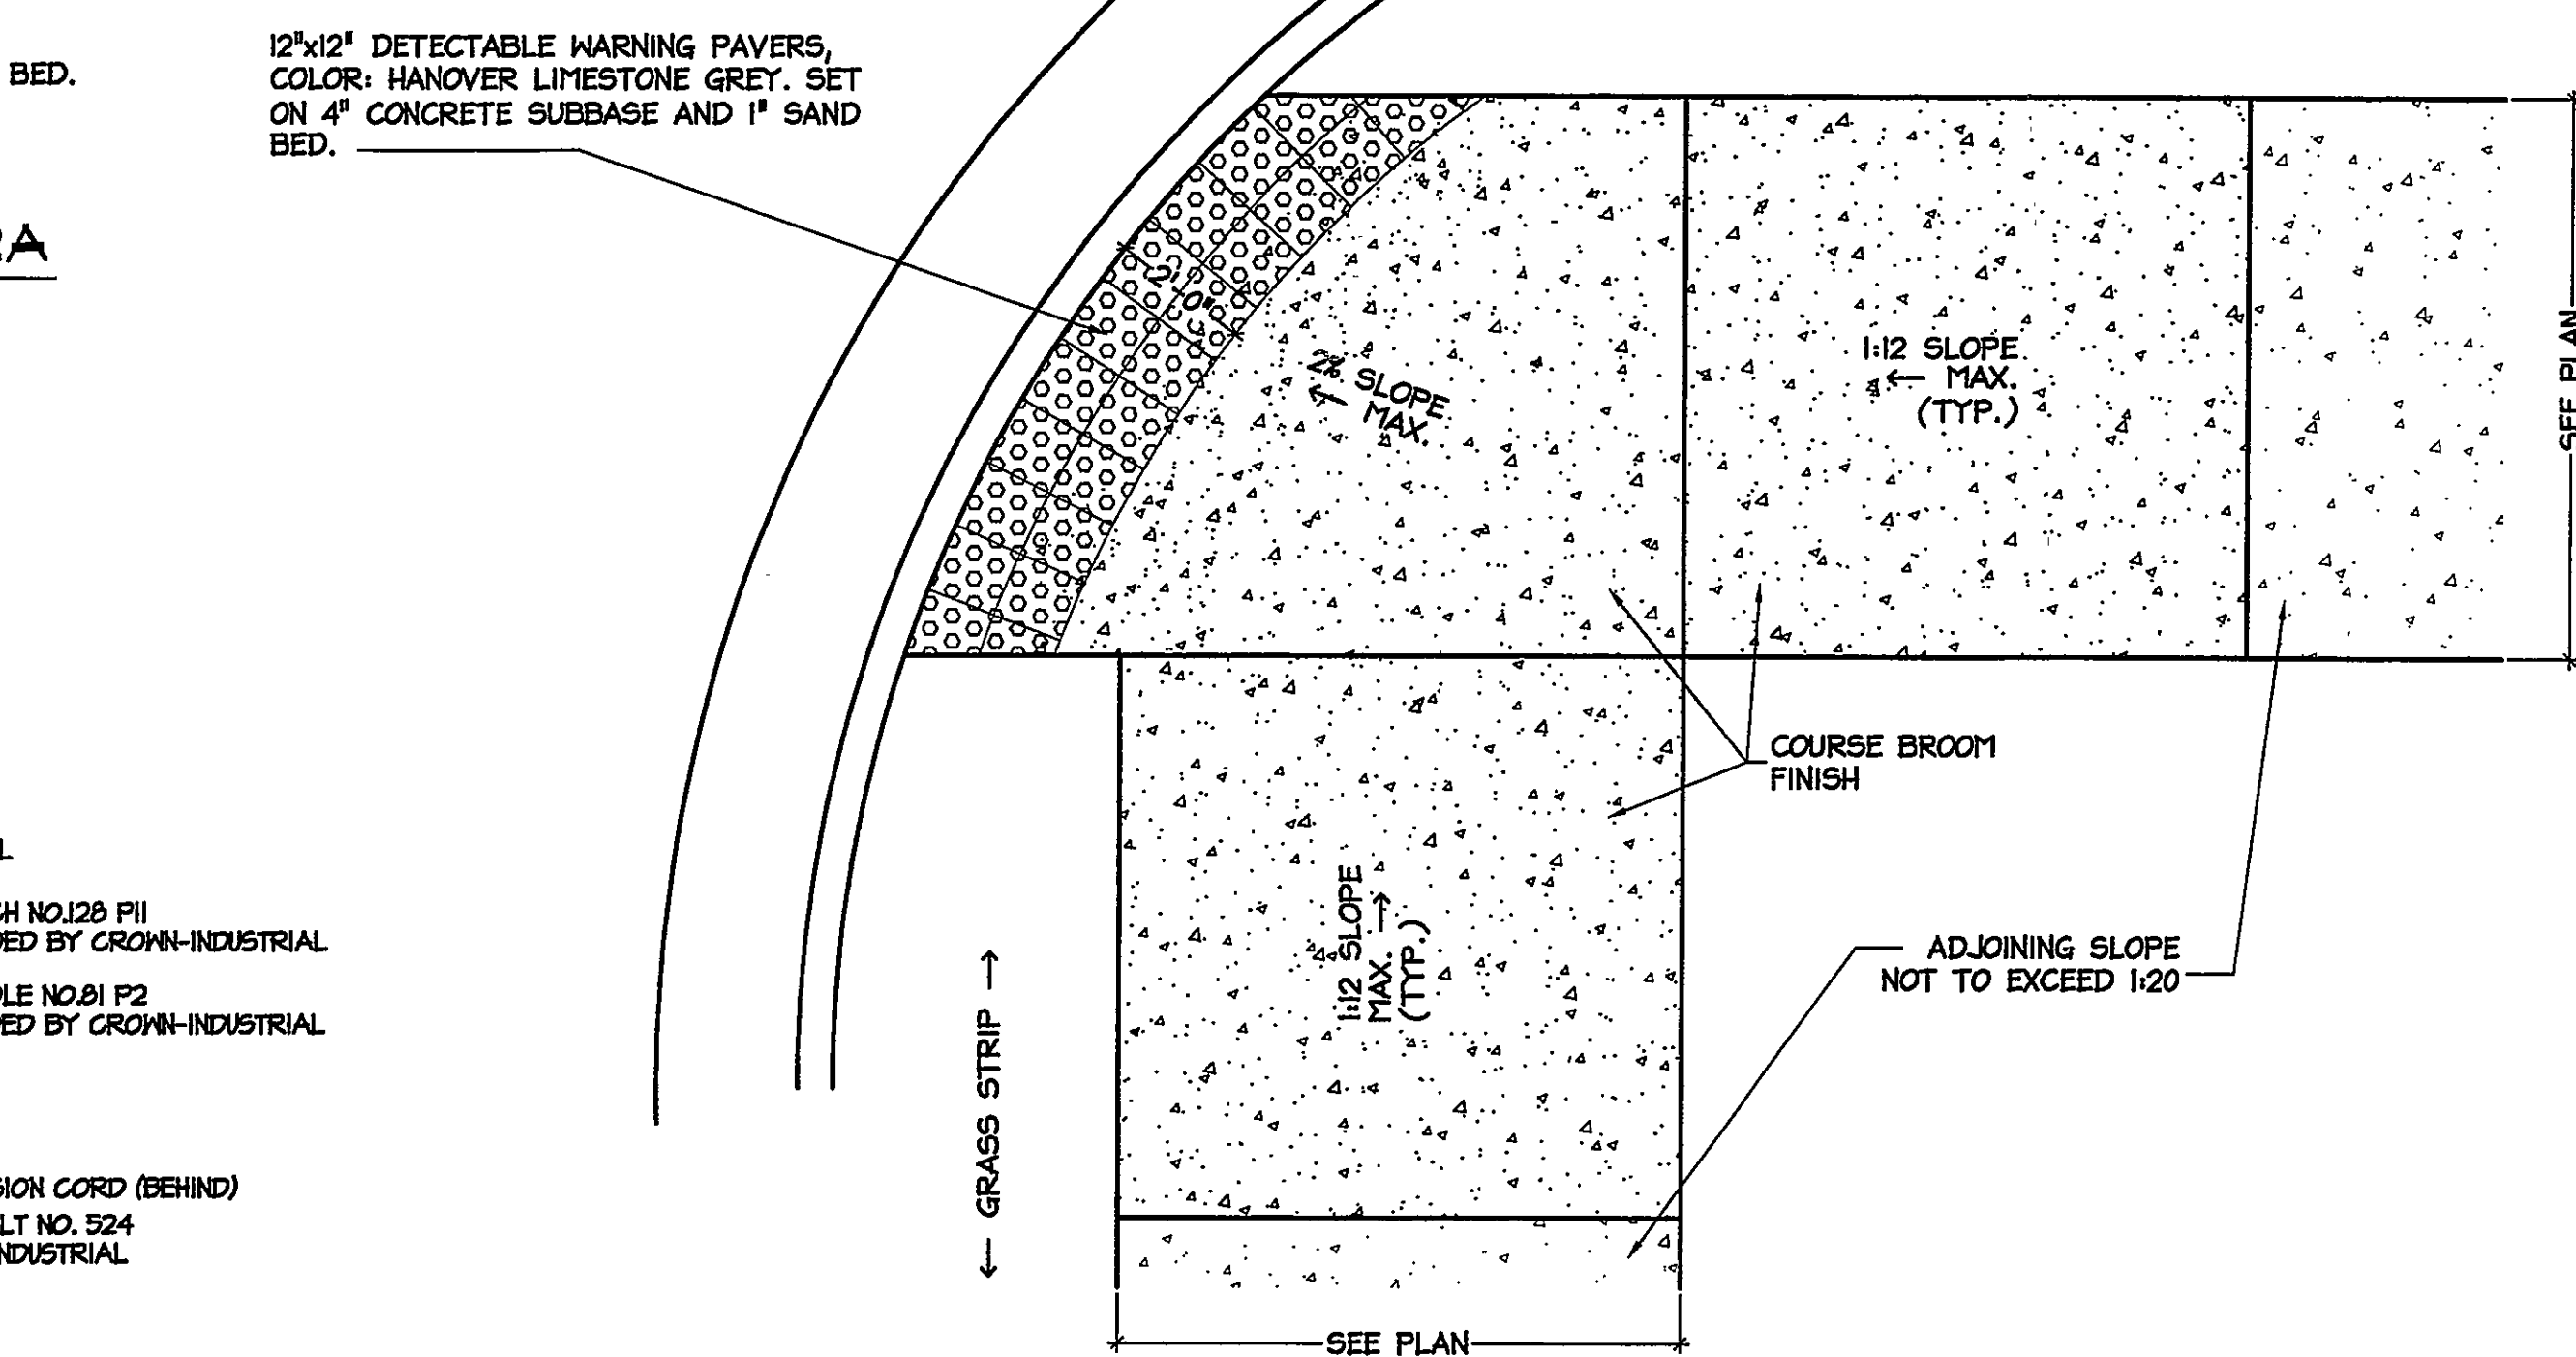

11 CONCRETE HANDICAP CURB RAMP - VDOT CG-12B
L501 Scale: 3/8" = 1'-0"