

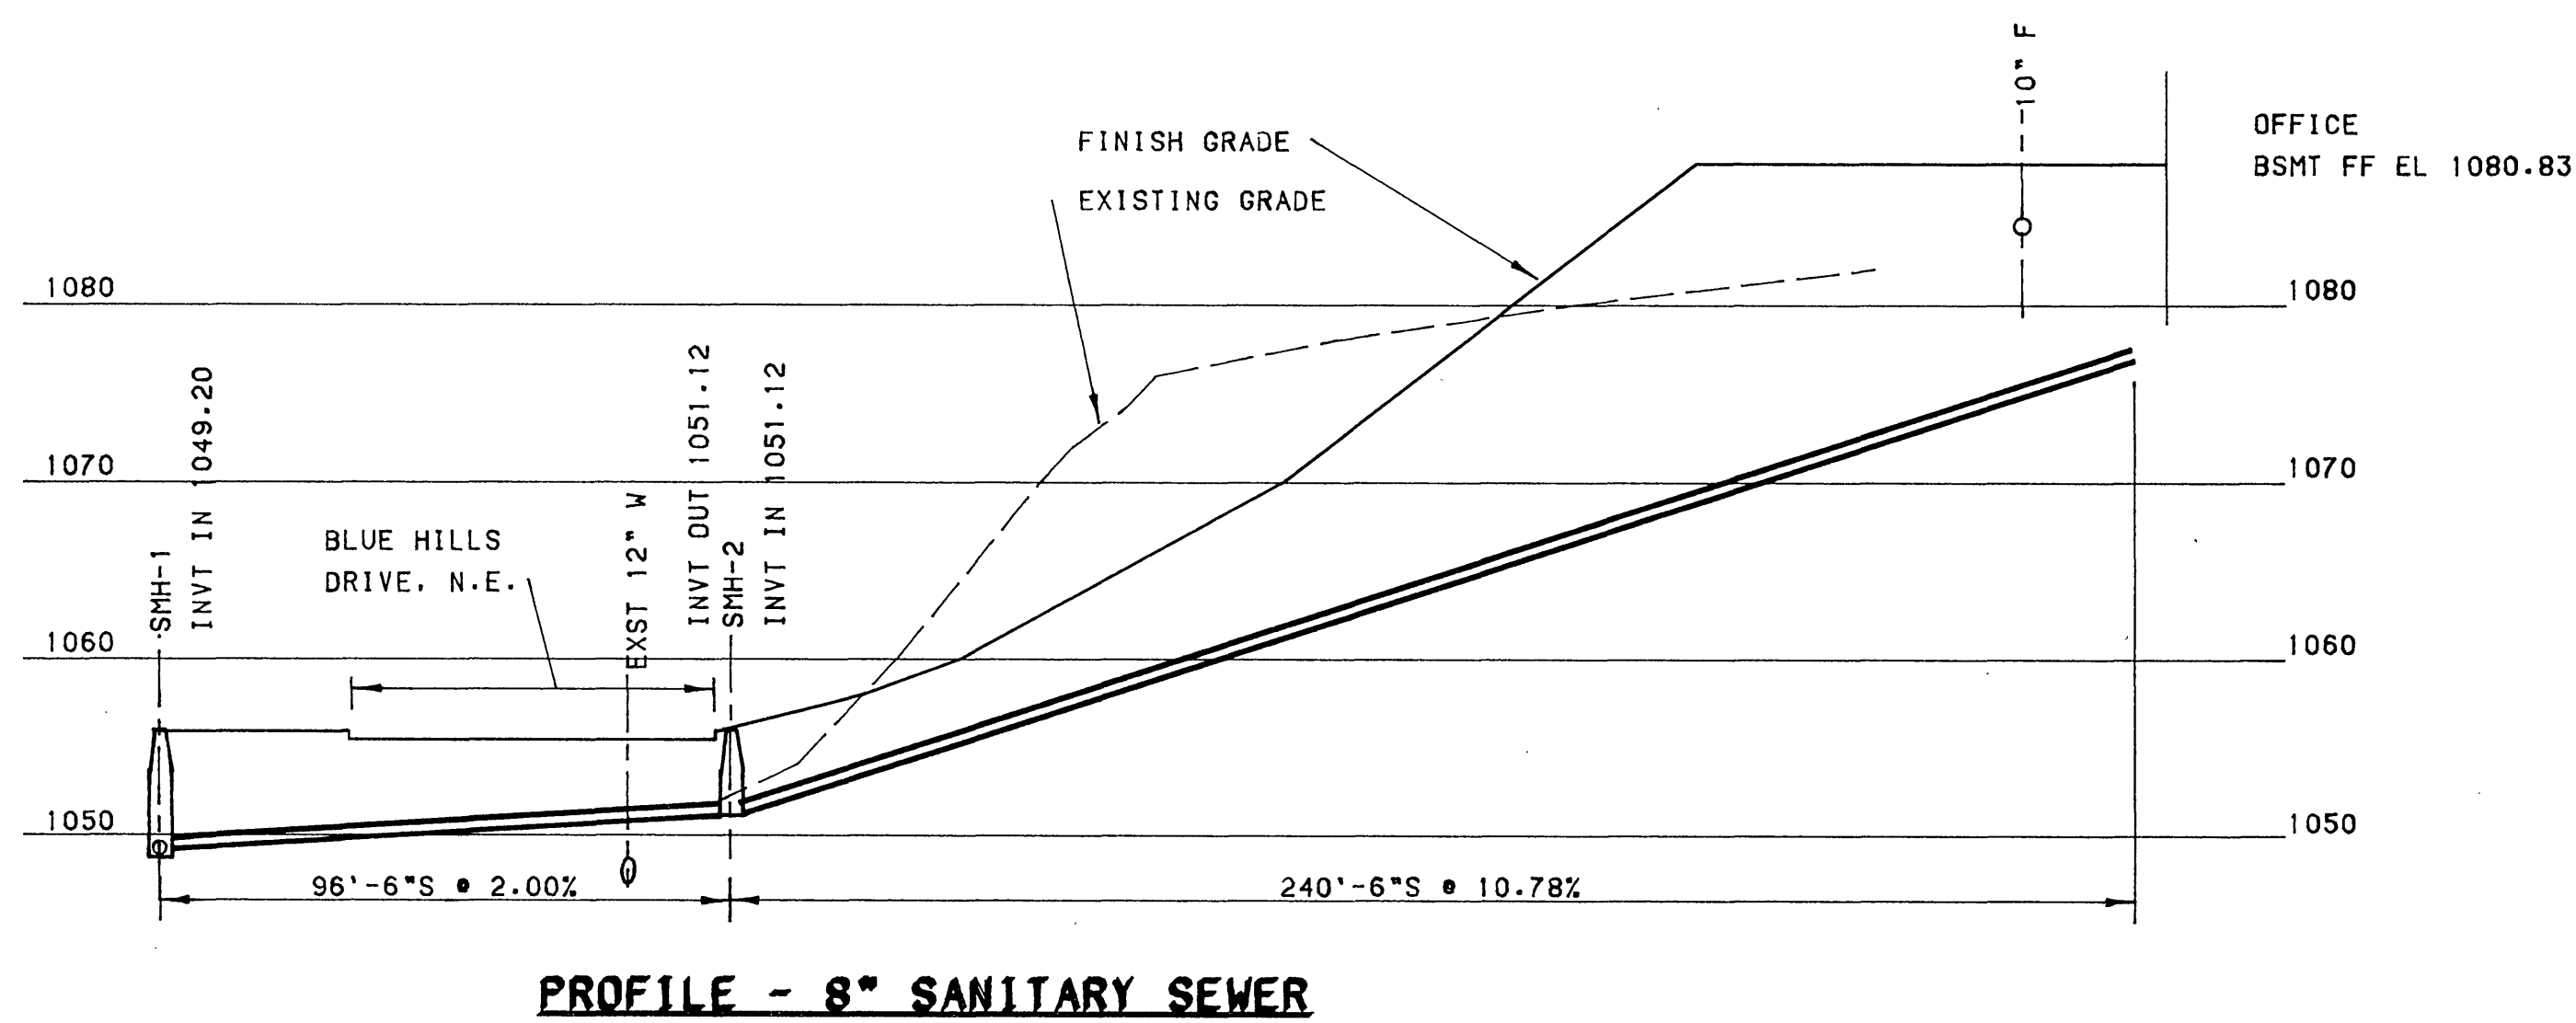
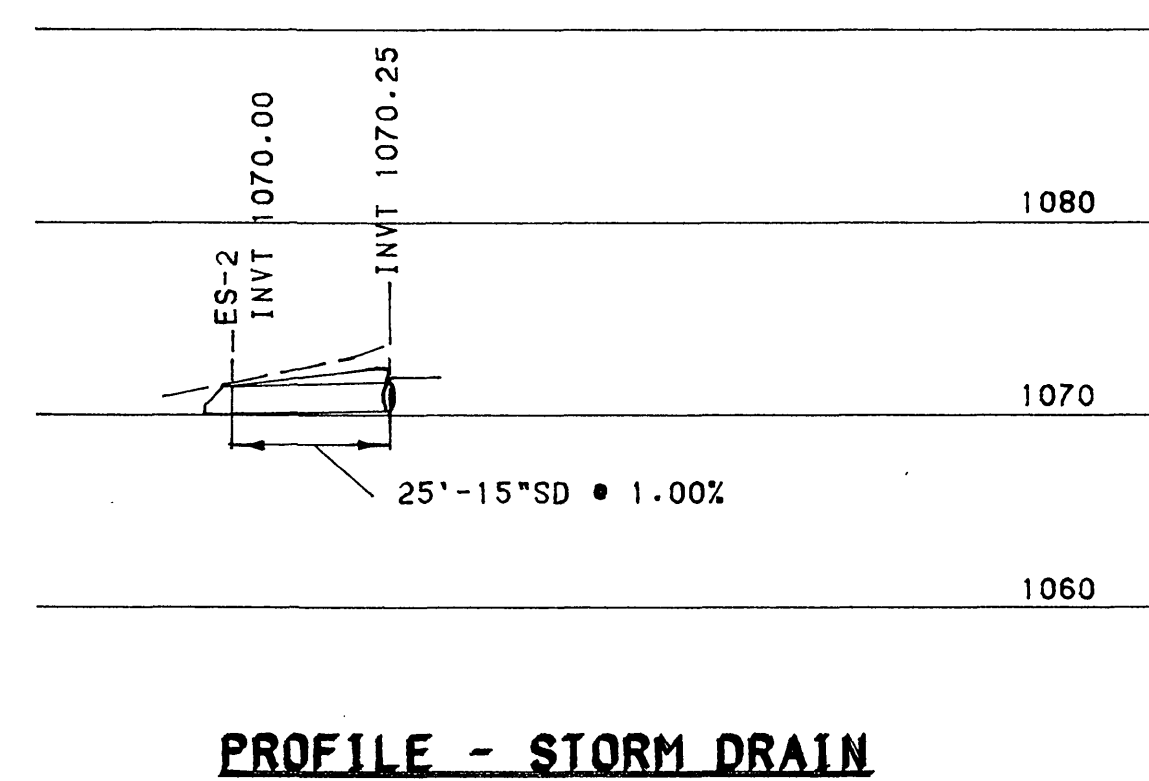
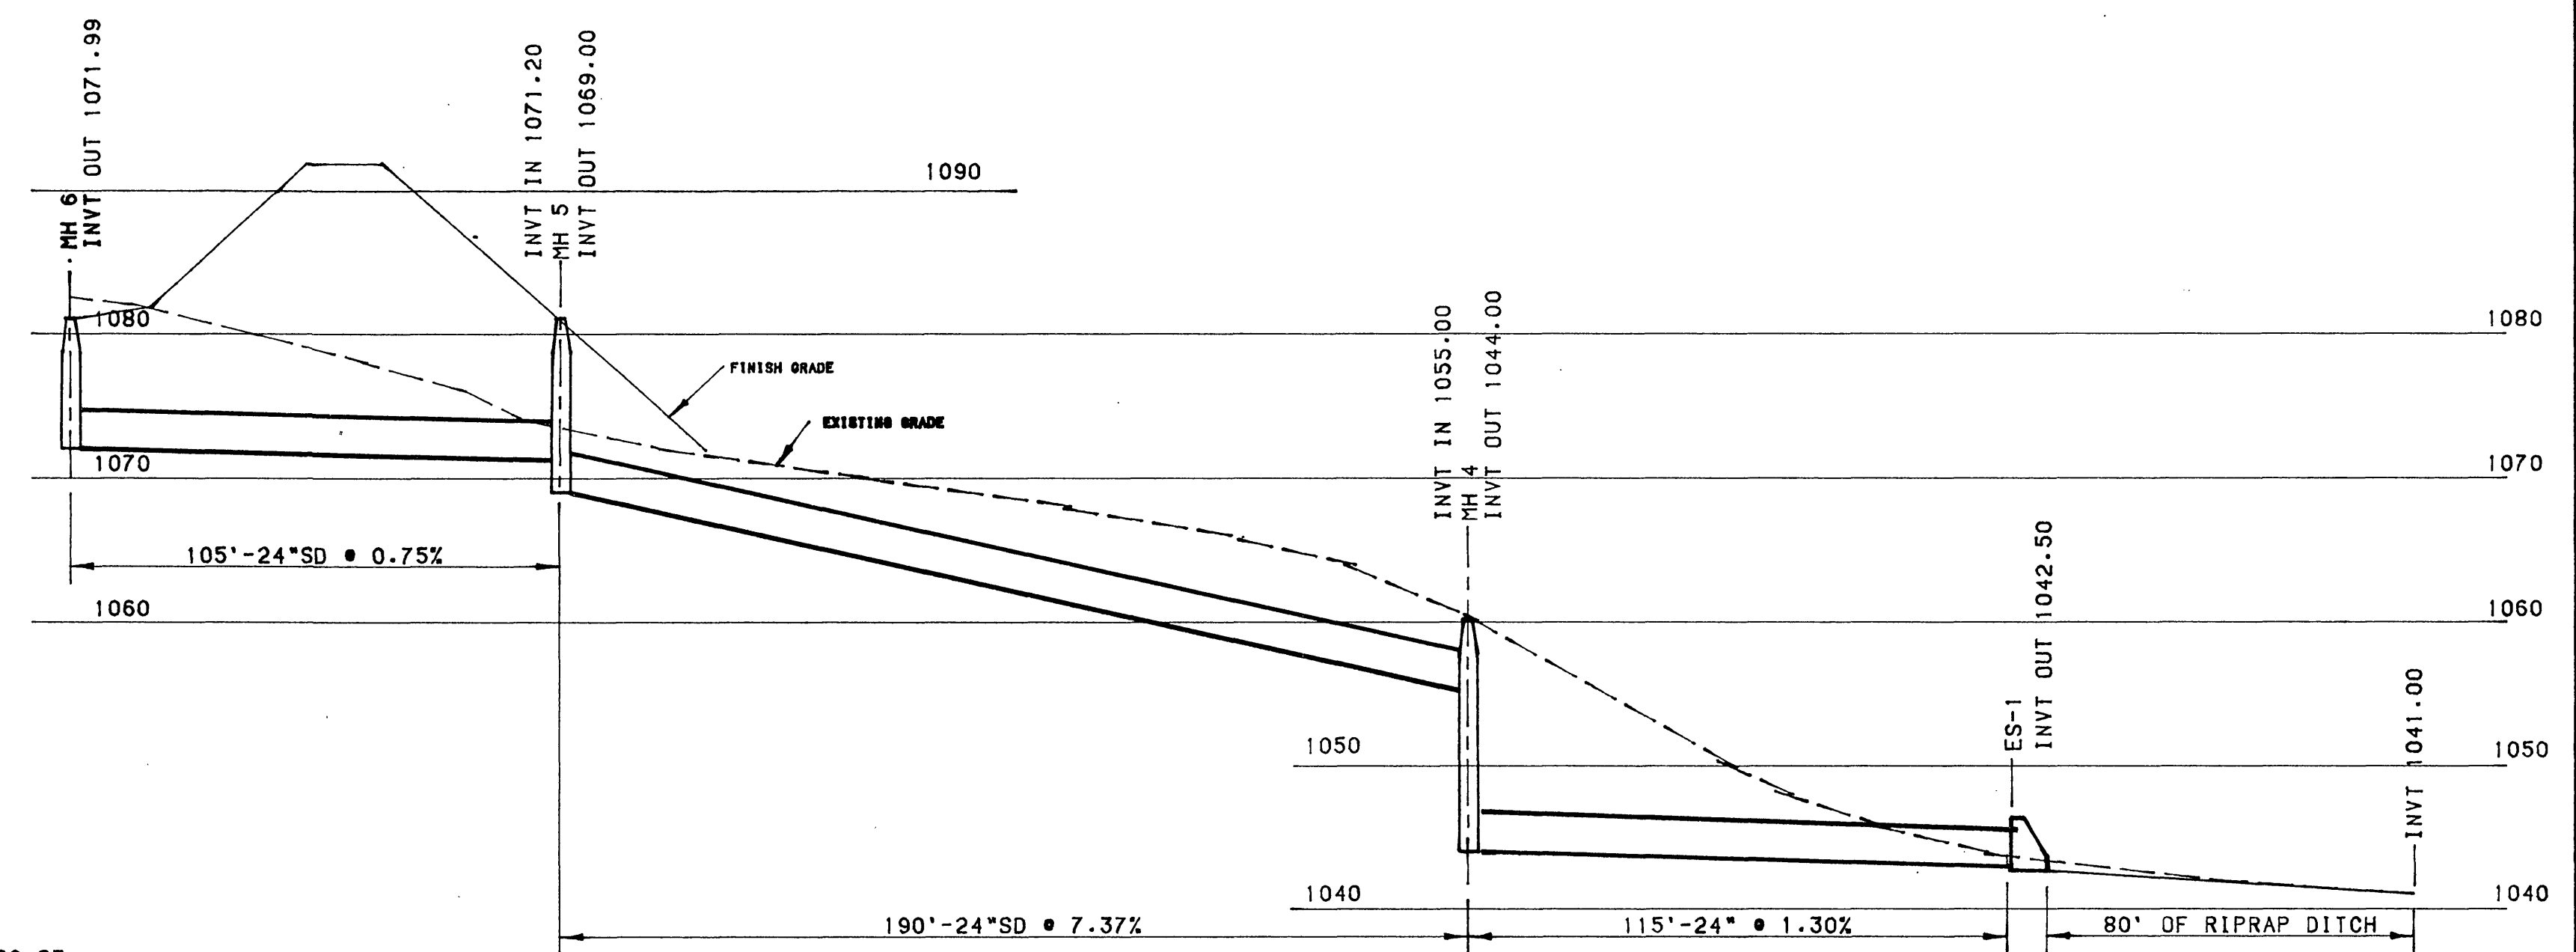
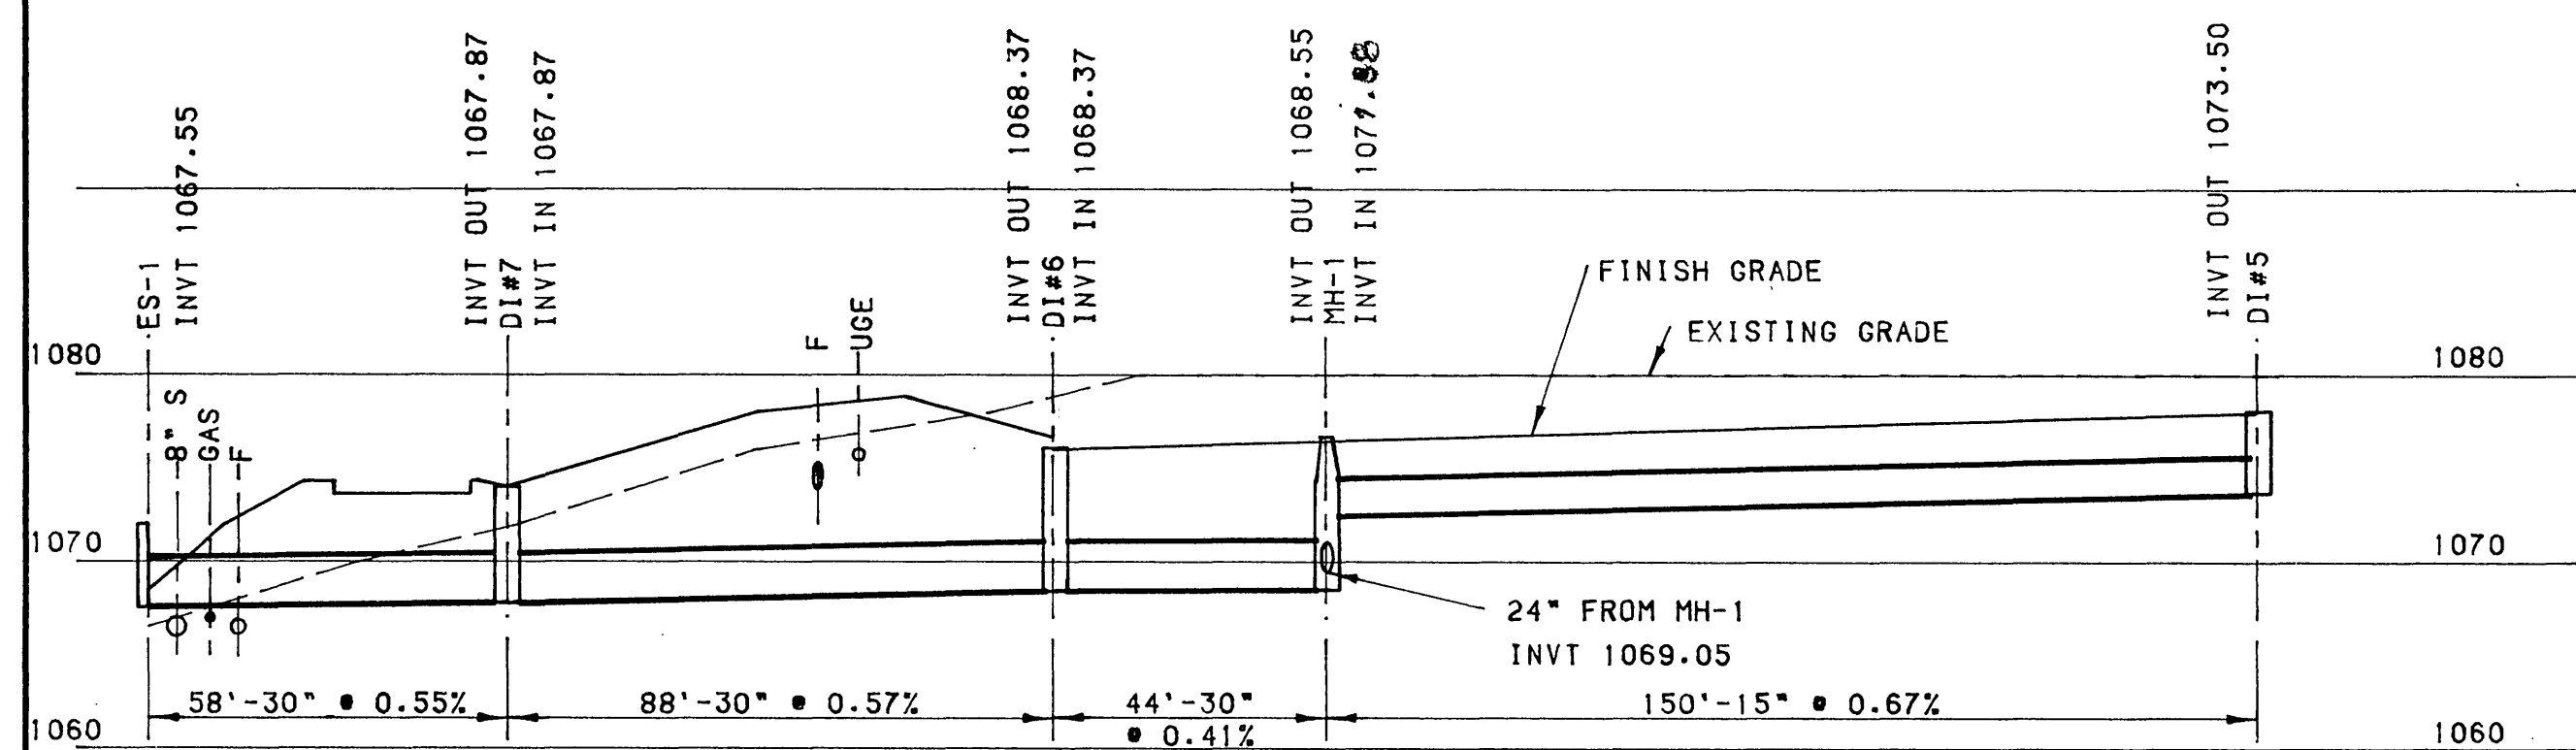


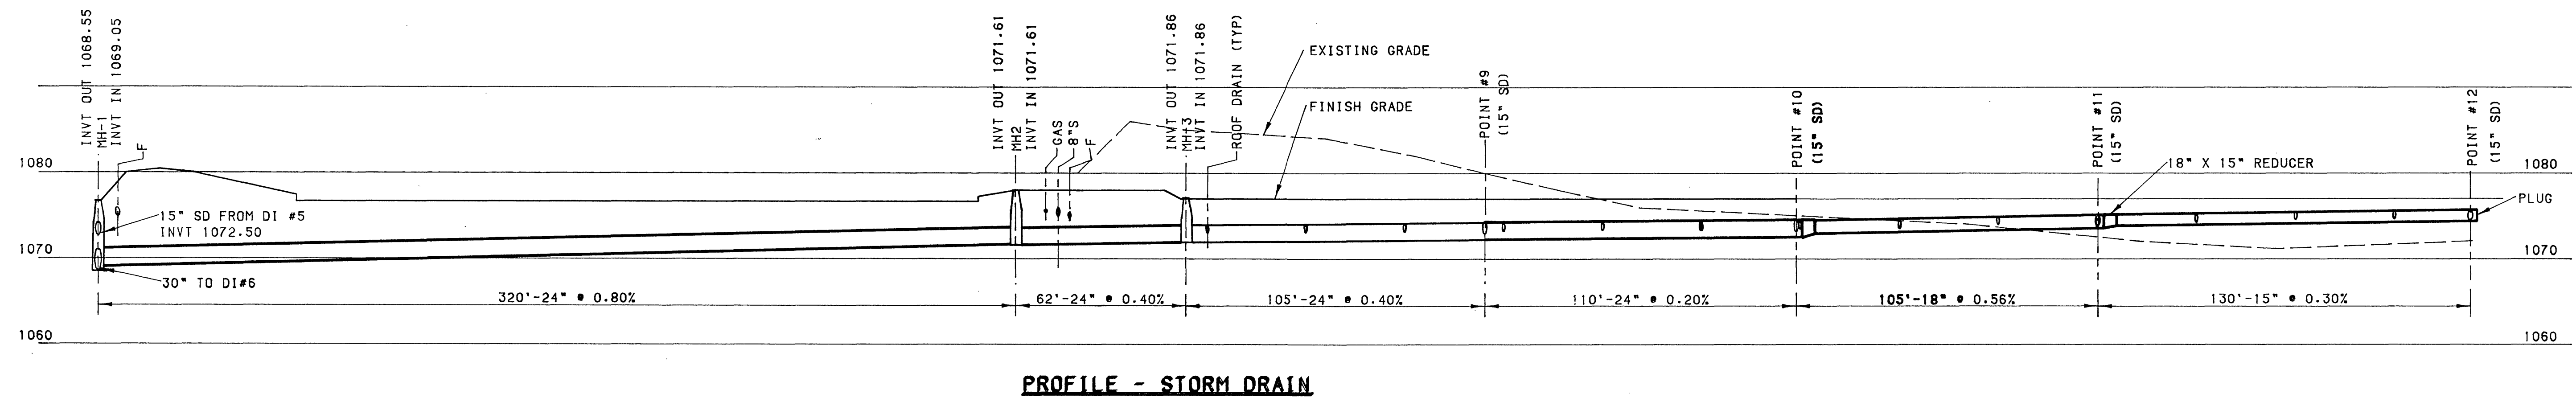

REVISIONS	BY

SANITARY AND STORM DRAIN PROFILES

**NEW FULFILLMENT CENTER
ROANOKE CENTRE FOR
INDUSTRY AND TECHNOLOGY
ROANOKE, VIRGINIA**

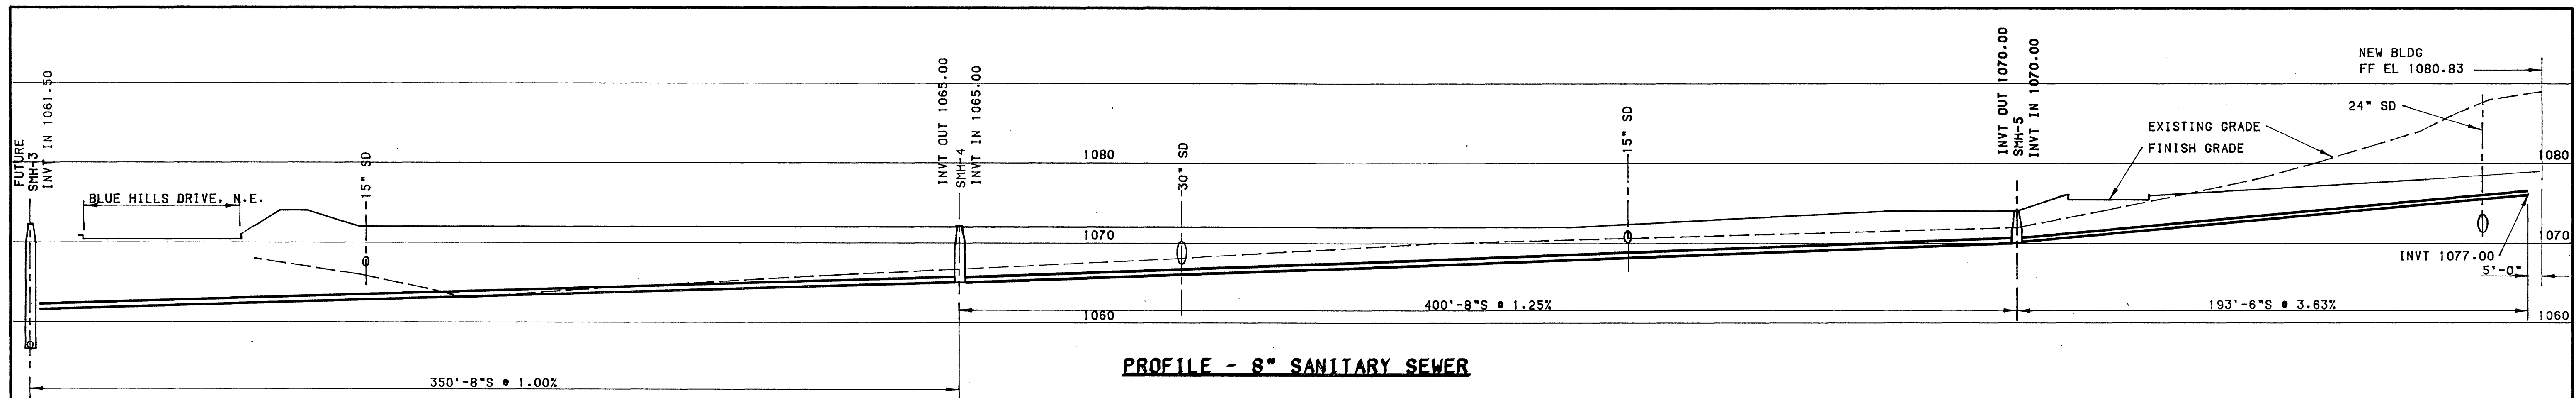

Horner & Associates

DATE 10/24/86

SCALE AS NOTED

DRN	CAT
-----	-----

JOB 86-42

SHEET 11 OF 11

