
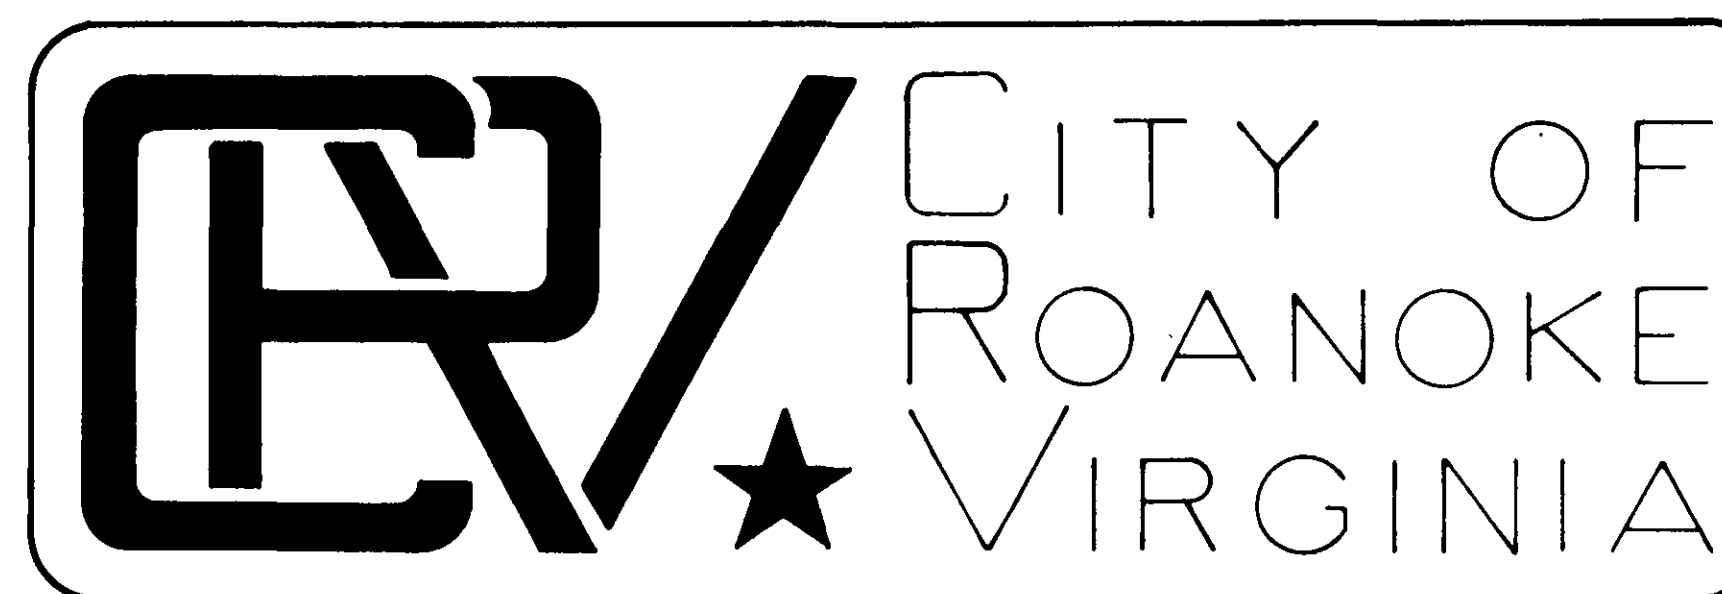


PROJECT LOCATION MAP

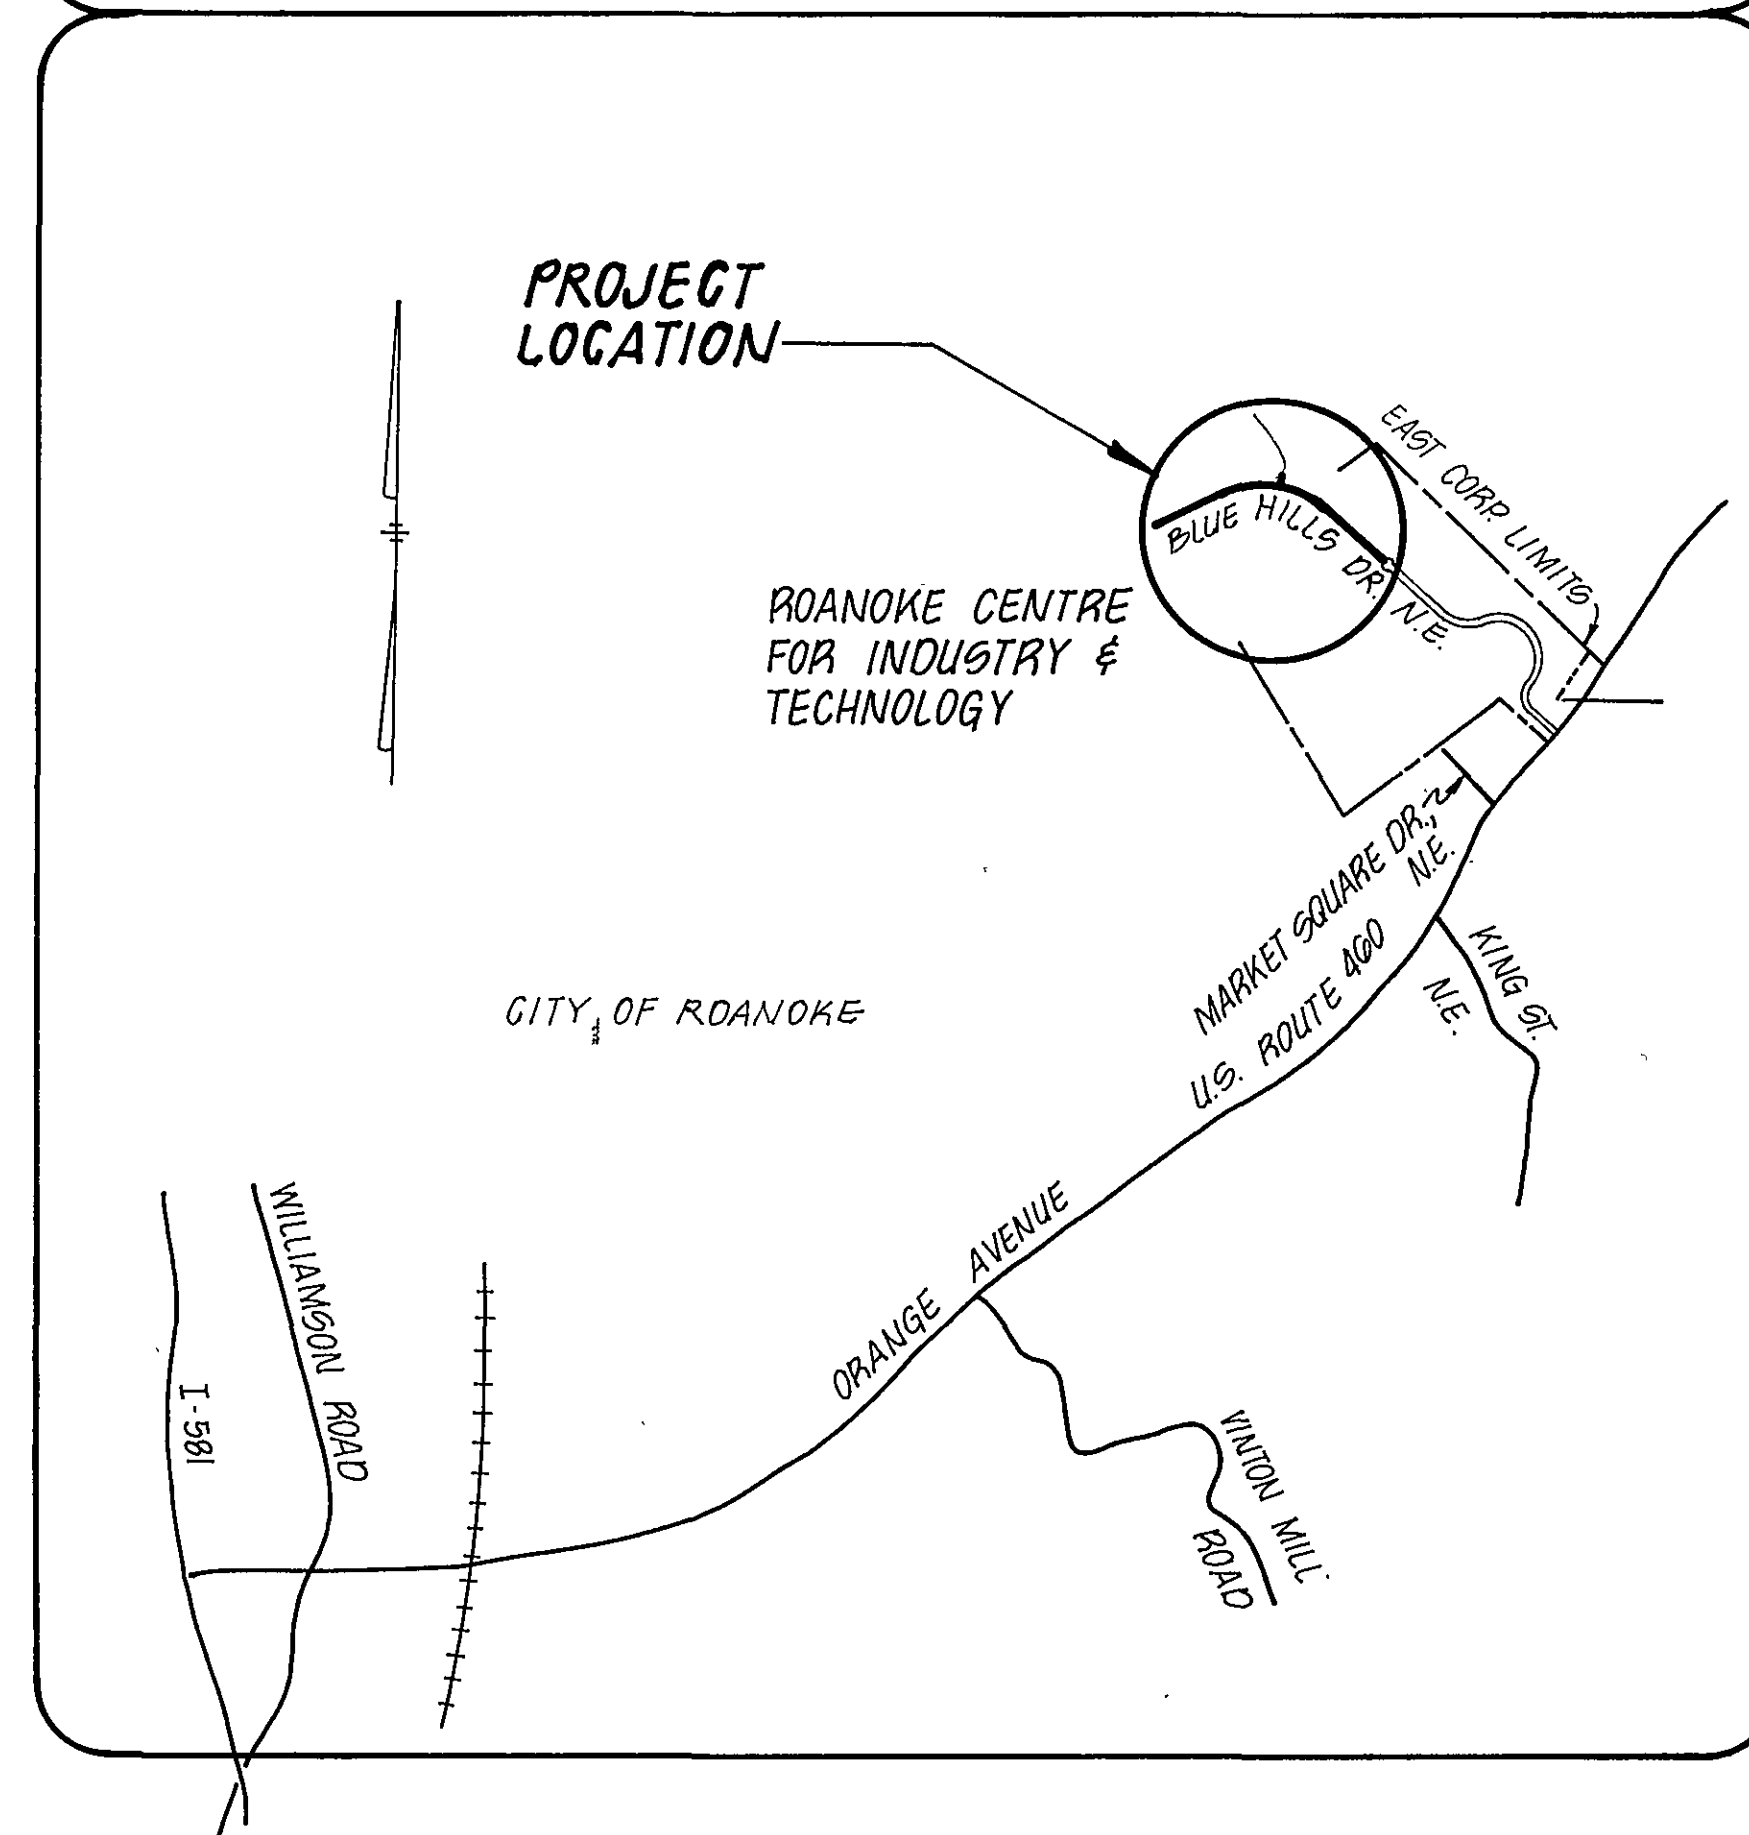

OFFICE OF CITY ENGINEER
ROOM 350
MUNICIPAL BUILDING
215 CHURCH AVENUE, S.W.
ROANOKE, VIRGINIA 24011


INDEX OF SHEETS

SHEET NO.	TITLE	SHEET NO.	TITLE
1	COVER SHEET	22	CROSS SECTIONS ROADWAY
2	SUMMARY SHEET	23	CROSS SECTIONS ROADWAY
3	ABBREVIATIONS & LEGEND	24	CROSS SECTIONS ROADWAY
4	INDEX MAP	25	CROSS SECTIONS ROADWAY
5	PLAN ROADWAY, WATER, SANITARY & STORM DRAIN	26	CROSS SECTION
6	PLAN ROADWAY, WATER, SANITARY & STORM DRAIN	27	CROSS SECTION
7	PLAN ROADWAY, WATER, SANITARY & STORM DRAIN	28	CROSS SECTION
8	PLAN ROADWAY, WATER, SANITARY & STORM DRAIN	29	CROSS SECTION
9	PLAN ROADWAY, WATER, SANITARY & STORM DRAIN	30	PROFILE SANITARY SEWER
10	PLAN ROADWAY, WATER & STORM DRAIN, SPUR	31	PROFILE SANITARY SEWER
11	PLAN STORM DRAINAGE	32	PROFILE STORM DRAIN
12	PLAN LIGHTING & LANDSCAPE	33	PROFILE STORM DRAIN
13	PLAN LIGHTING & LANDSCAPE	34	DETAILS
14	PLAN LIGHTING & LANDSCAPE	35	CONTROL CABINET WIRING DIAGRAM
15	PLAN LIGHTING & LANDSCAPE	36	STORM DRAIN
16	PLAN LIGHTING & LANDSCAPE	37	PLAN STORM DRAIN
17	PLAN LIGHTING & LANDSCAPE	38	DETAILS
18	PROFILE ROADWAY	39	PROFILE STORM DRAIN
19	PROFILE ROADWAY		
20	PROFILE ROADWAY		
21	PROFILE ROADWAY		

CONSULTING ENGINEERS

MATTERN & CRAIG
CONSULTING ENGINEERS
SUITE 401
707 S. JEFFERSON ST.
ROANOKE, VIRGINIA

COMMISSION NUMBER: 677E

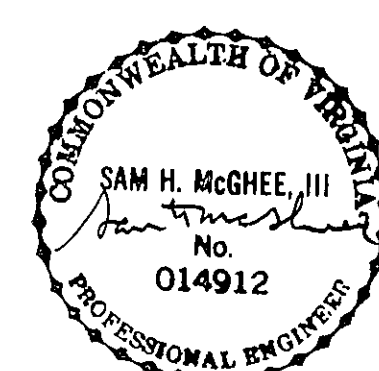

PROJECT NAME

ROANOKE CENTRE
FOR
INDUSTRY AND TECHNOLOGY
PHASE I & II

PROJECT NUMBER: 5906A

REVISION	BY	DESCRIPTION:	DATE
REVISION	BY	DESCRIPTION:	DATE
REVISION	BY	DESCRIPTION:	DATE
REVISION	BY	DESCRIPTION:	DATE

APPROVED FOR CONSTRUCTION

Charles M. Huffins
ROANOKE CITY ENGINEER

1-23-87
DATE

William F. Clark
DIRECTOR OF PUBLIC WORKS

1-27-87
DATE

Pat B. Lin
DIRECTOR OF UTILITIES AND OPERATIONS

1/23/87
DATE

DATE

DATE

ADVERTISED DATE: JANUARY 16, 1987

SET NUMBER: 2

SHEET NUMBER: 1 OF 39

RCIT-ADVANCE Water Dept Plan # 87-08