



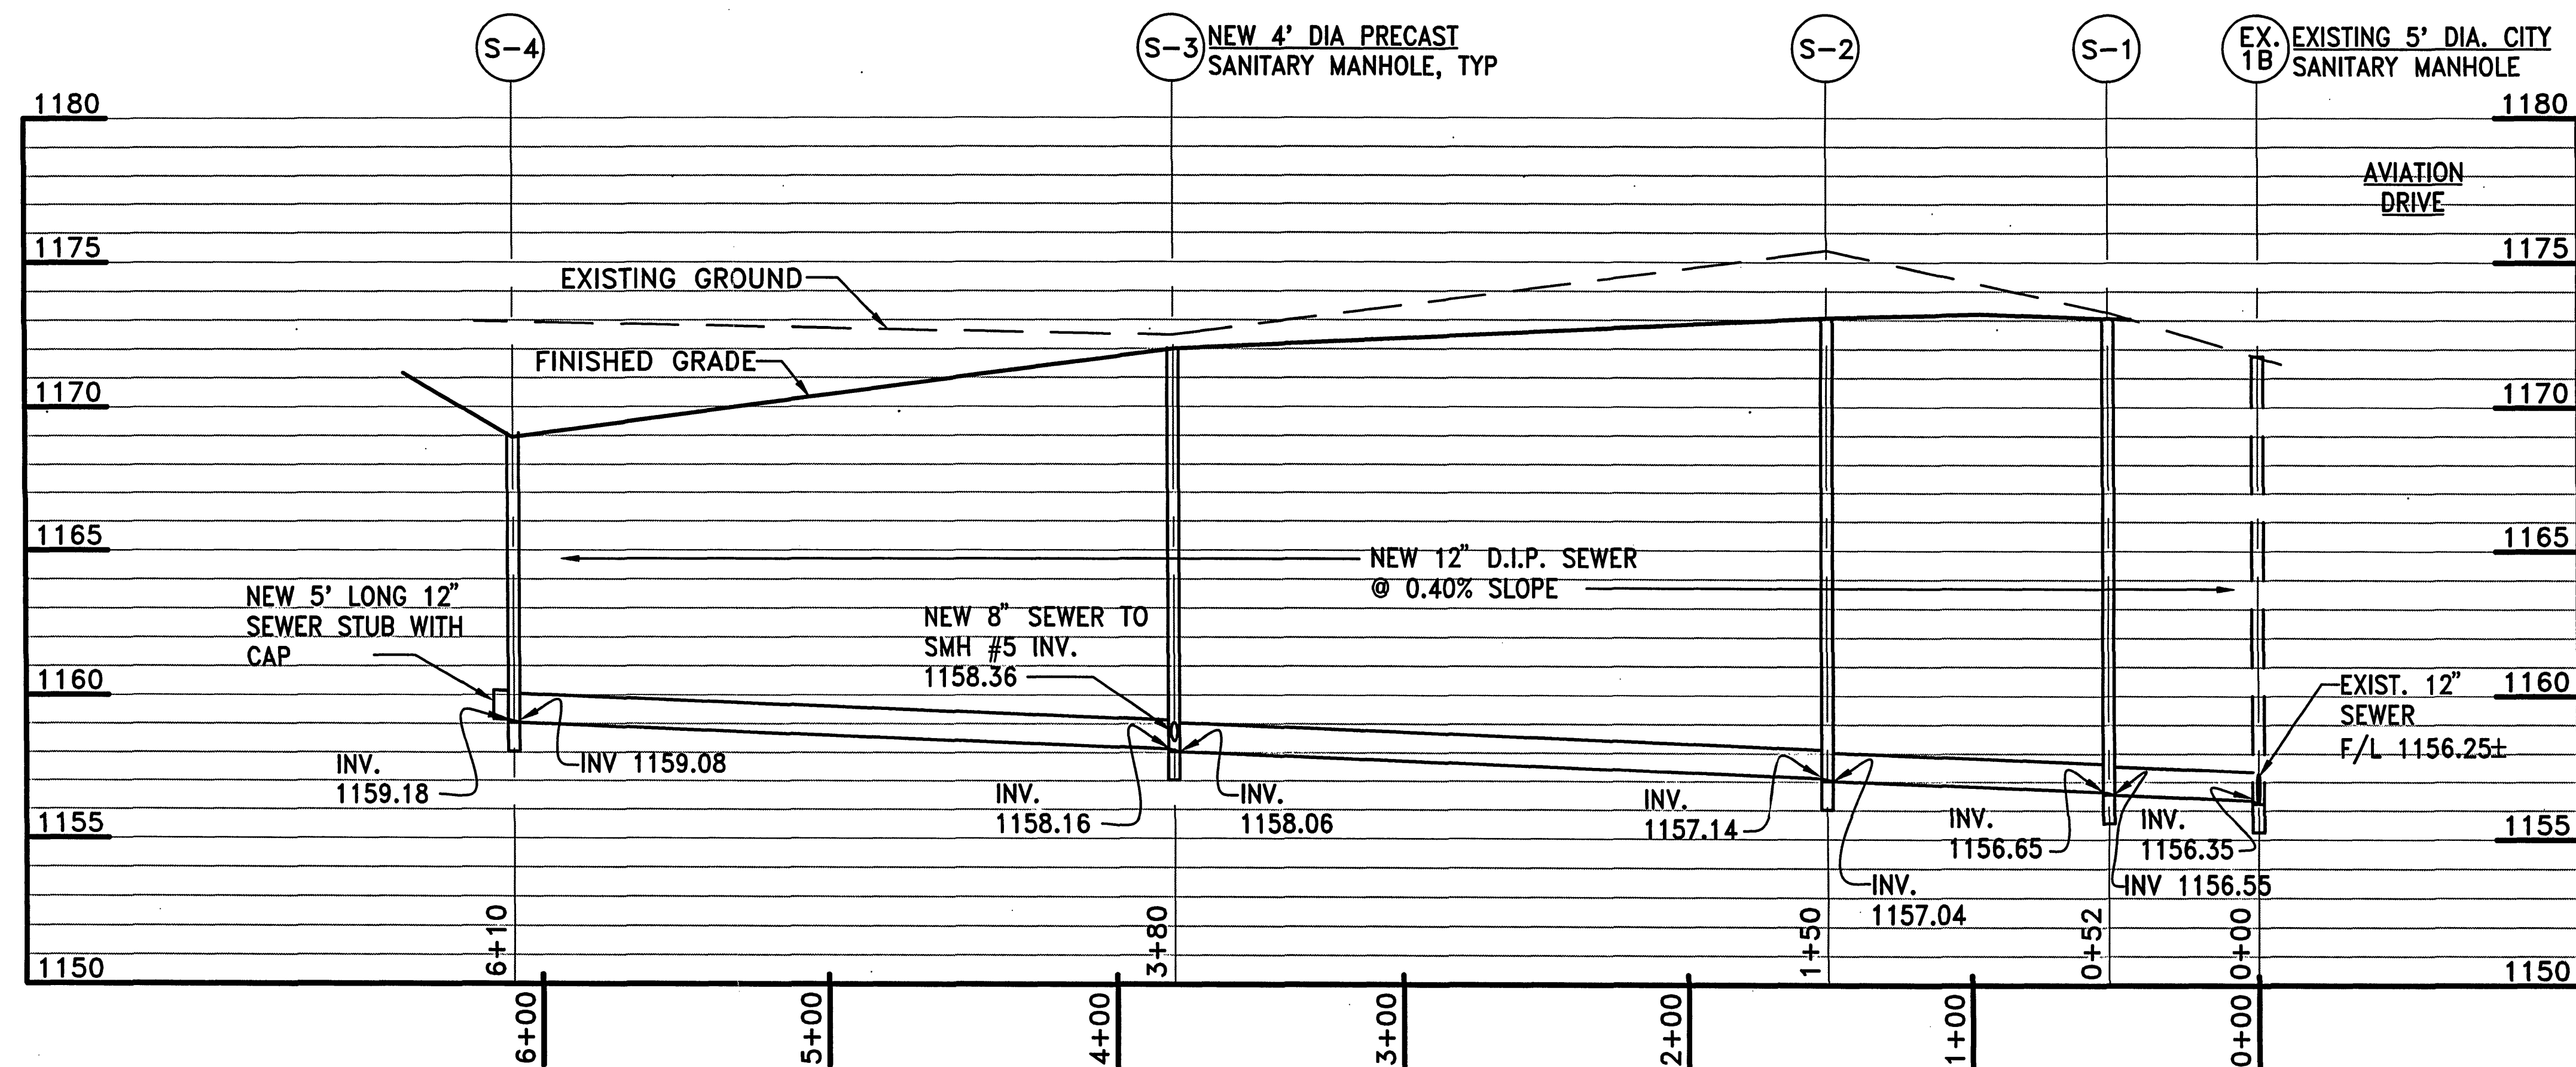

12" SANITARY PROFILE
 SCALE: HORIZ. 1" = 40'
 VERT. 1" = 4'

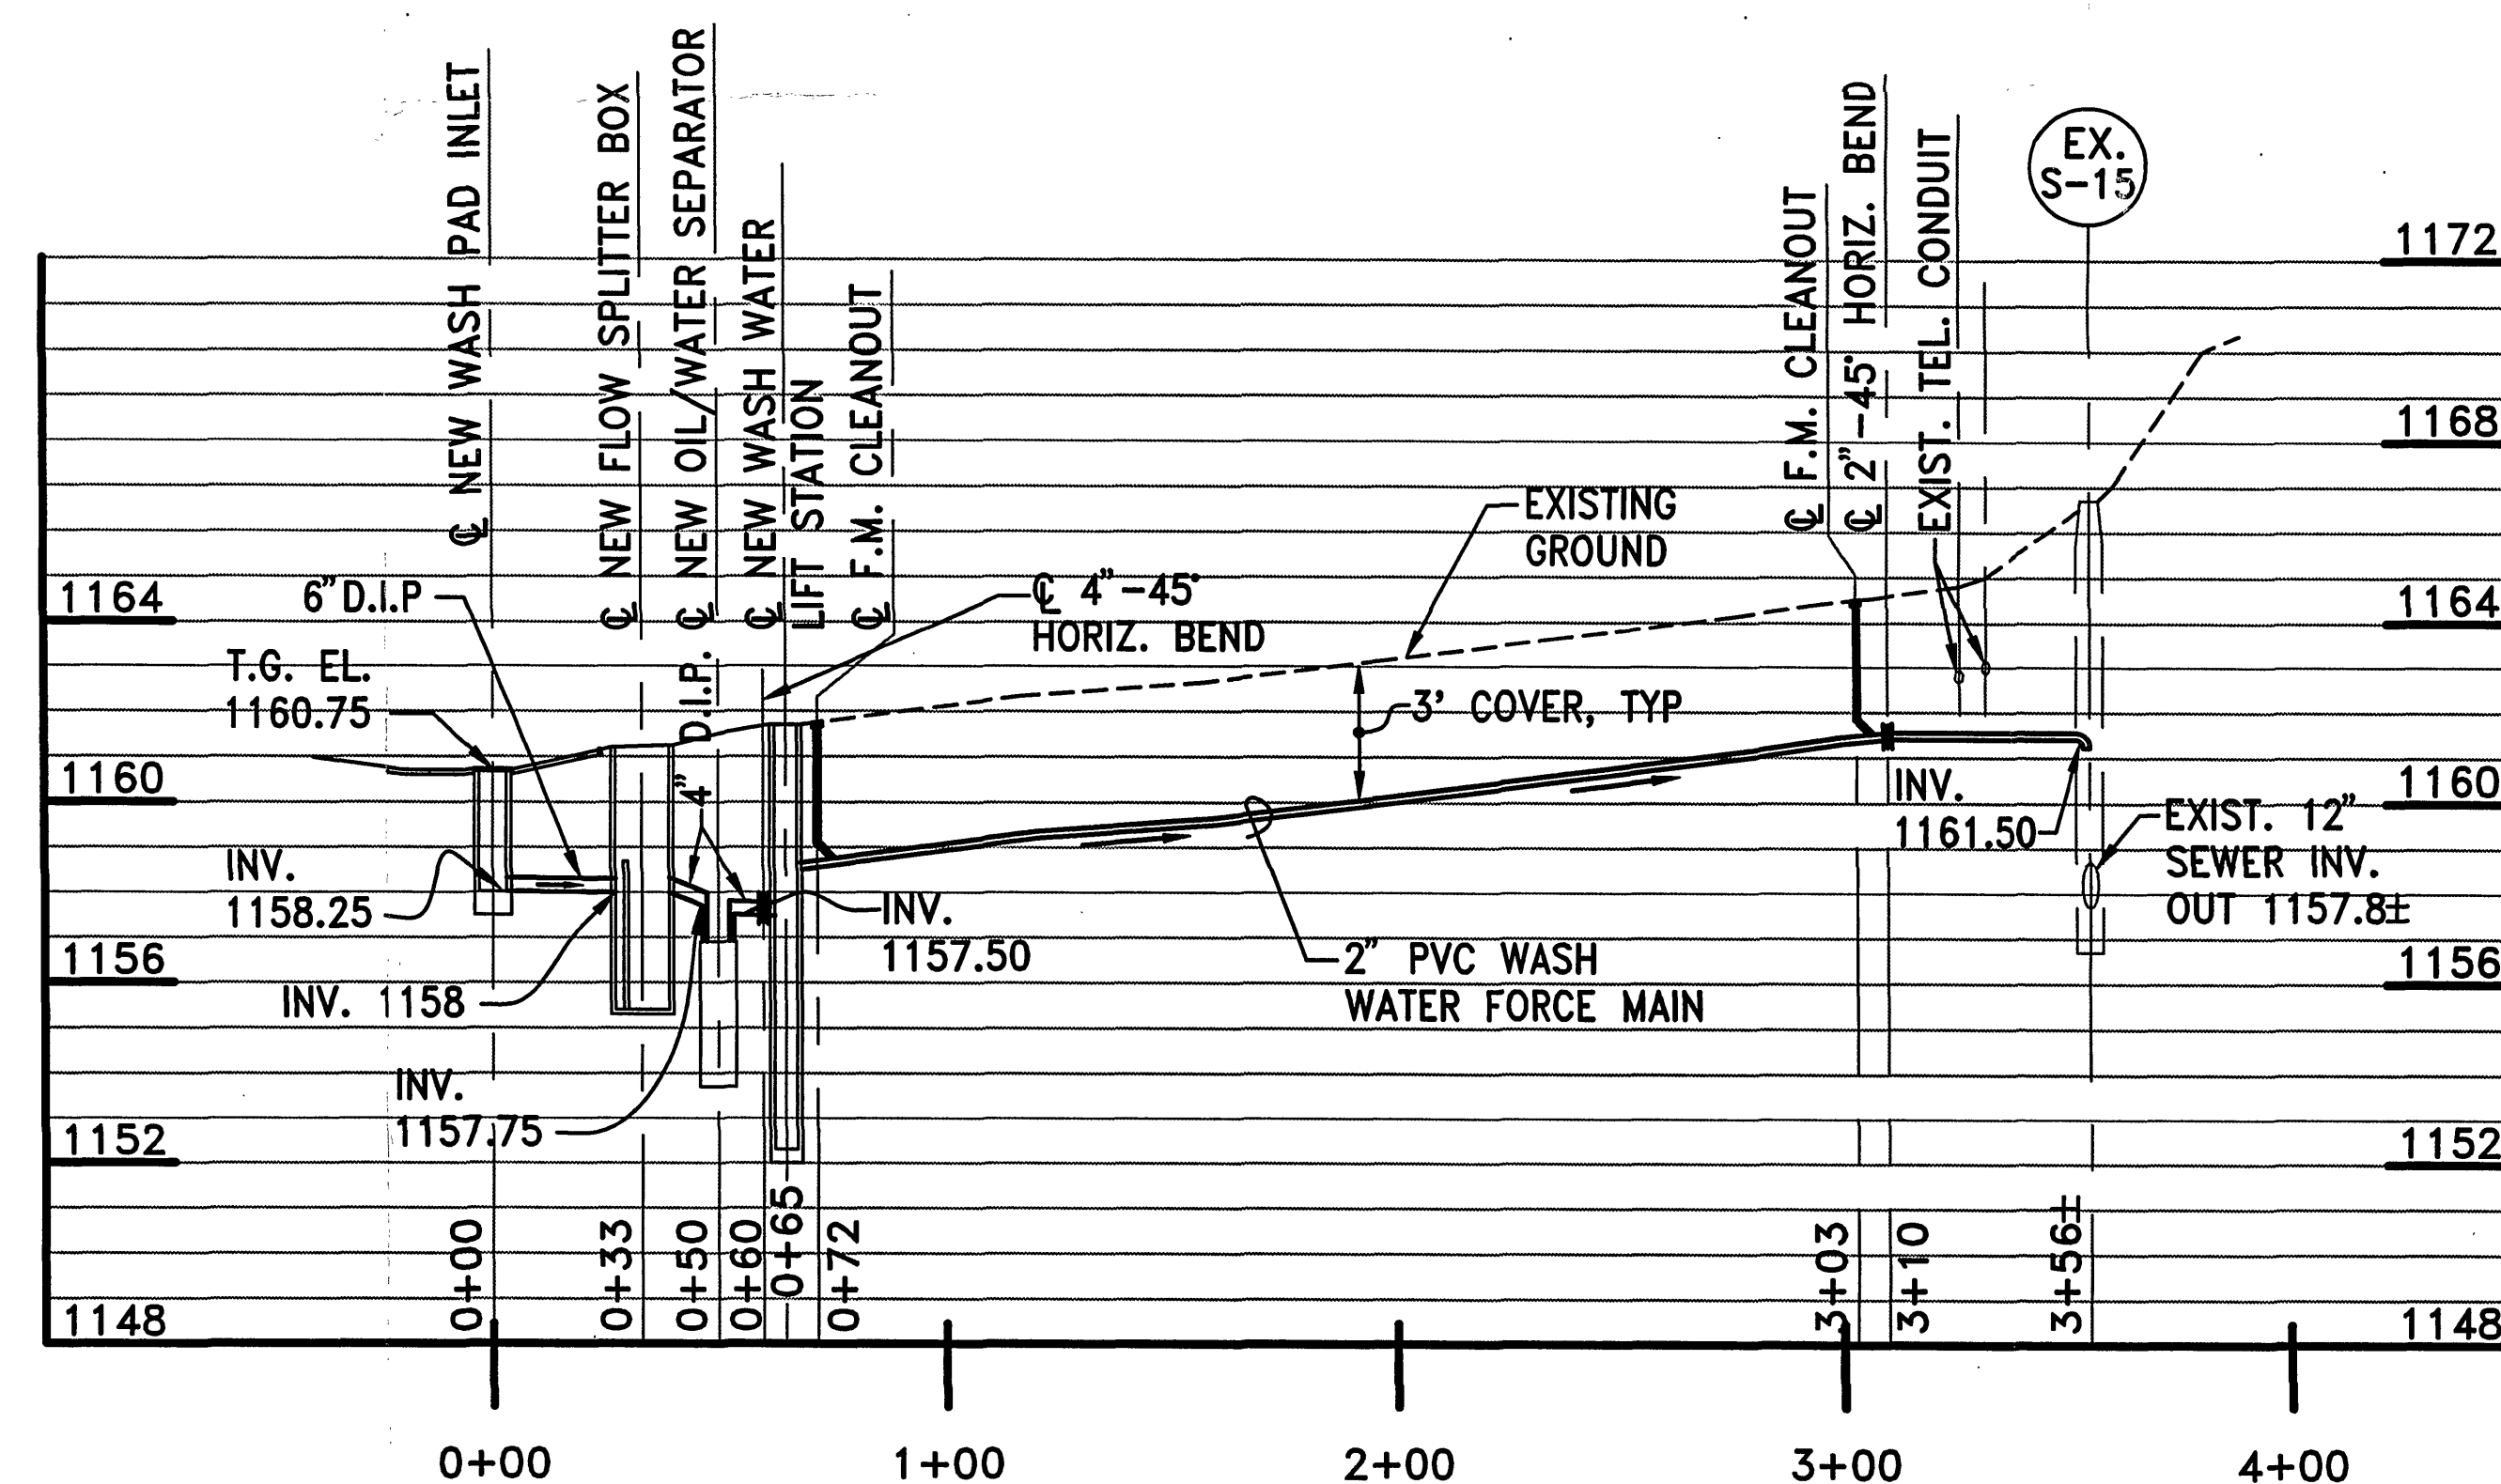

WASH WATER DRAIN/FORCE MAIN PROFILE
 SCALE: HORIZ. 1" = 40'
 VERT. 1" = 4'

URS Greiner Woodward Clyde
 CONSULTING ENGINEERS
 5540 FALMOUTH STREET, SUITE 203
 RICHMOND, VIRGINIA 23230-1817
 804-282-5302

DESIGNED: RER
 DRAWN: RLH
 CHECKED: KJK
 APPROVED: KJK

REVISION NO.	REVISION DATE	DESCRIPTION



ROANOKE REGIONAL AIRPORT
 ROANOKE, VIRGINIA

PROJECT TITLE
GENERAL AVIATION REDEVELOPMENT

SHEET TITLE
UTILITY PROFILES

SCALE AS SHOWN DATE MARCH 1999

PROJECT NO.
 AIP 3-51-0045-20
 ROA BID. No. 98-010
 URS# D300582.01

SHEET NO.
U.3