
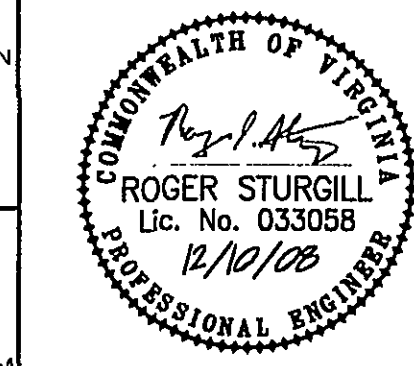
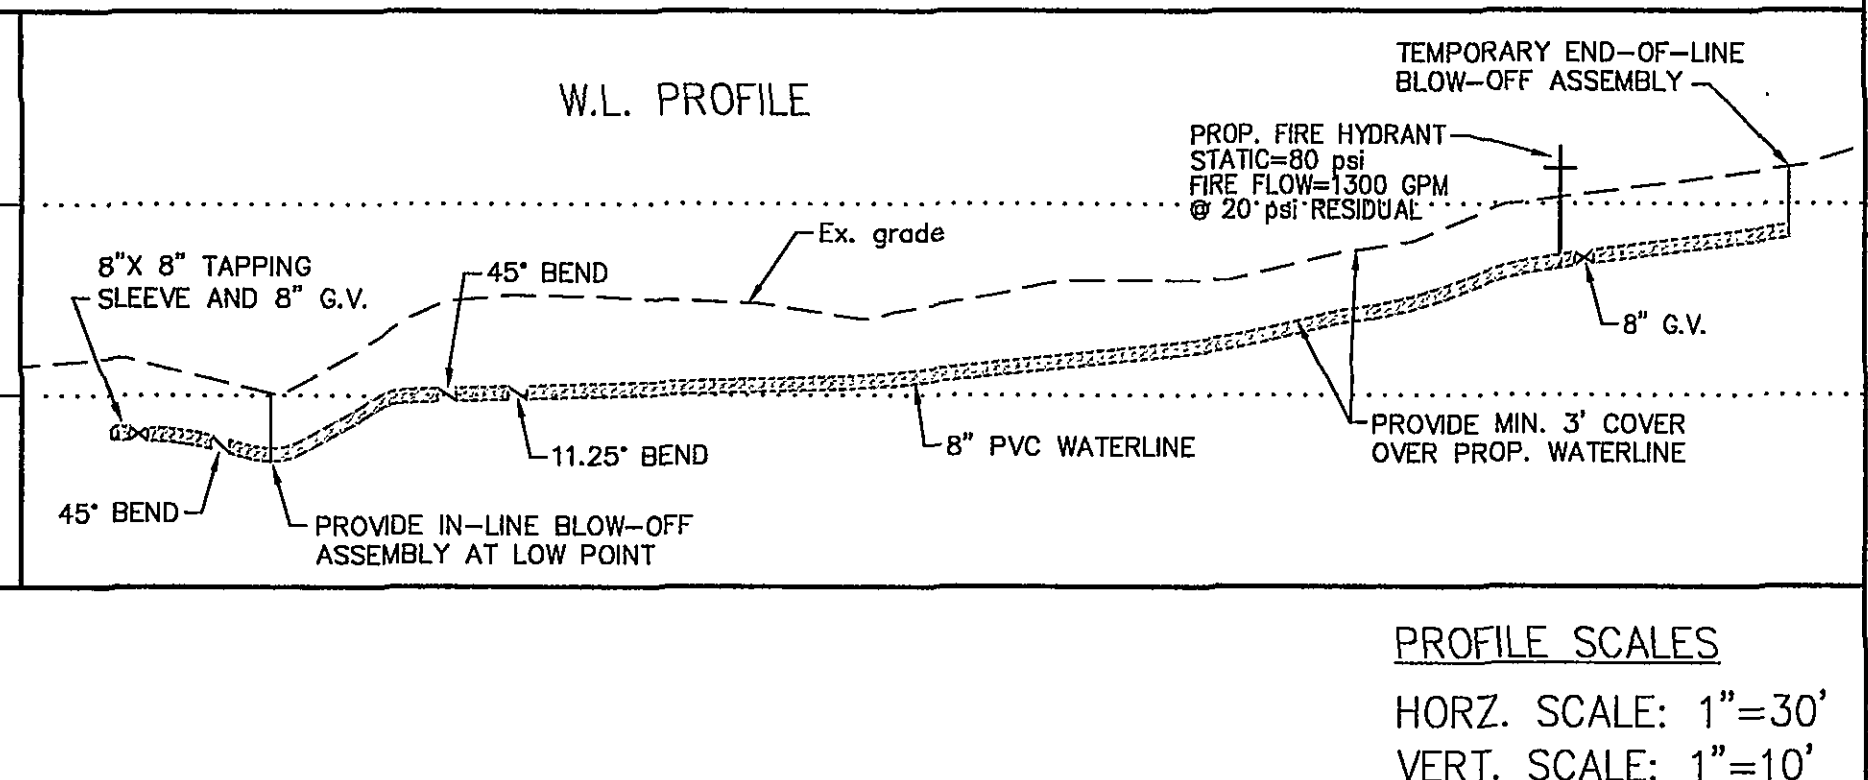
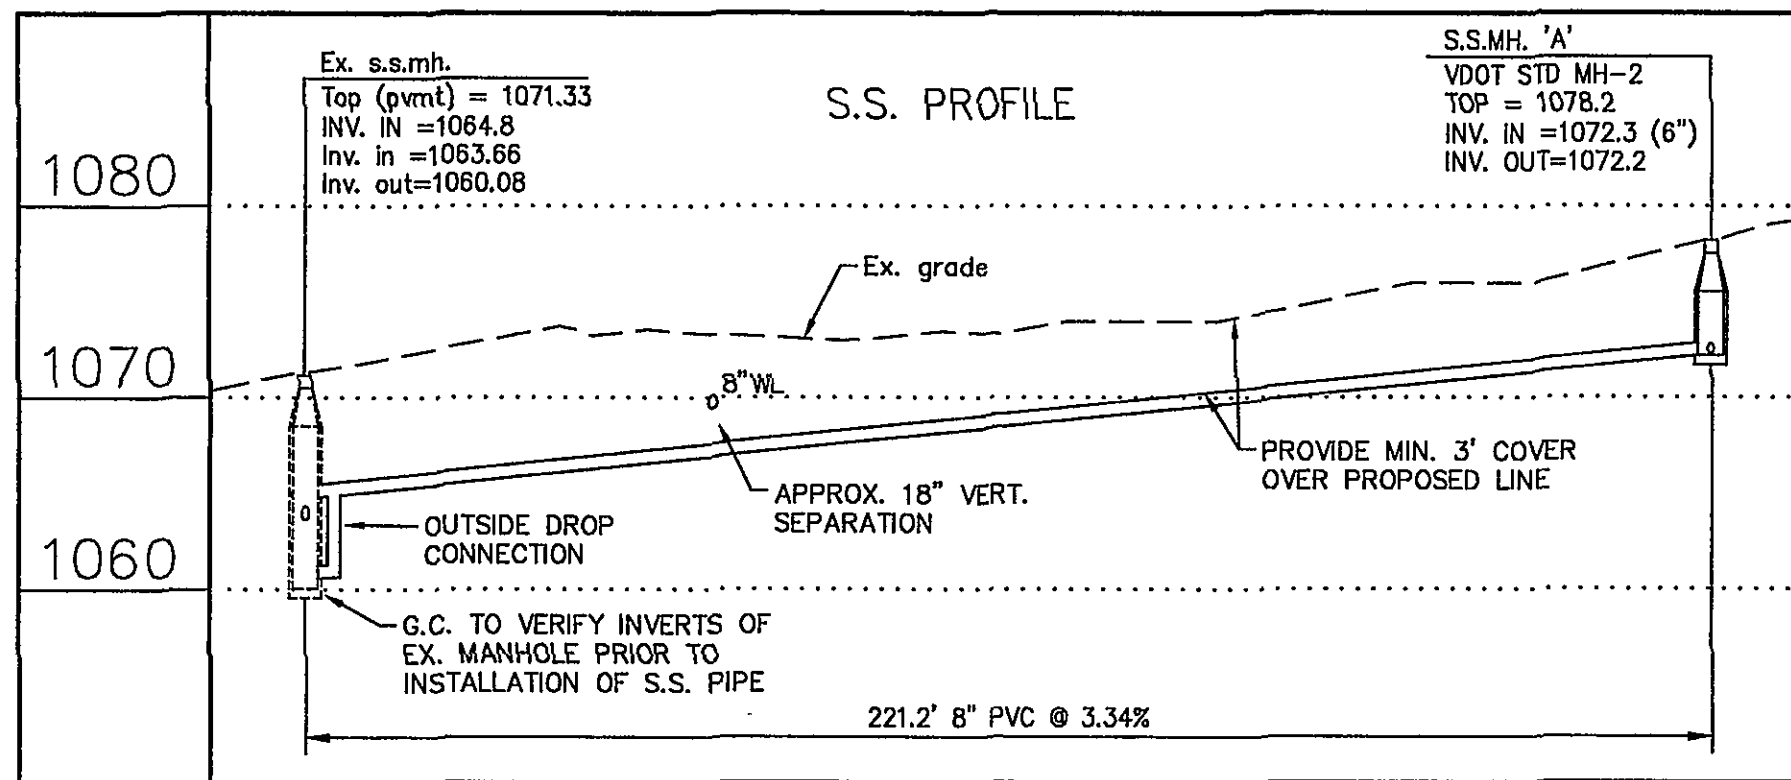
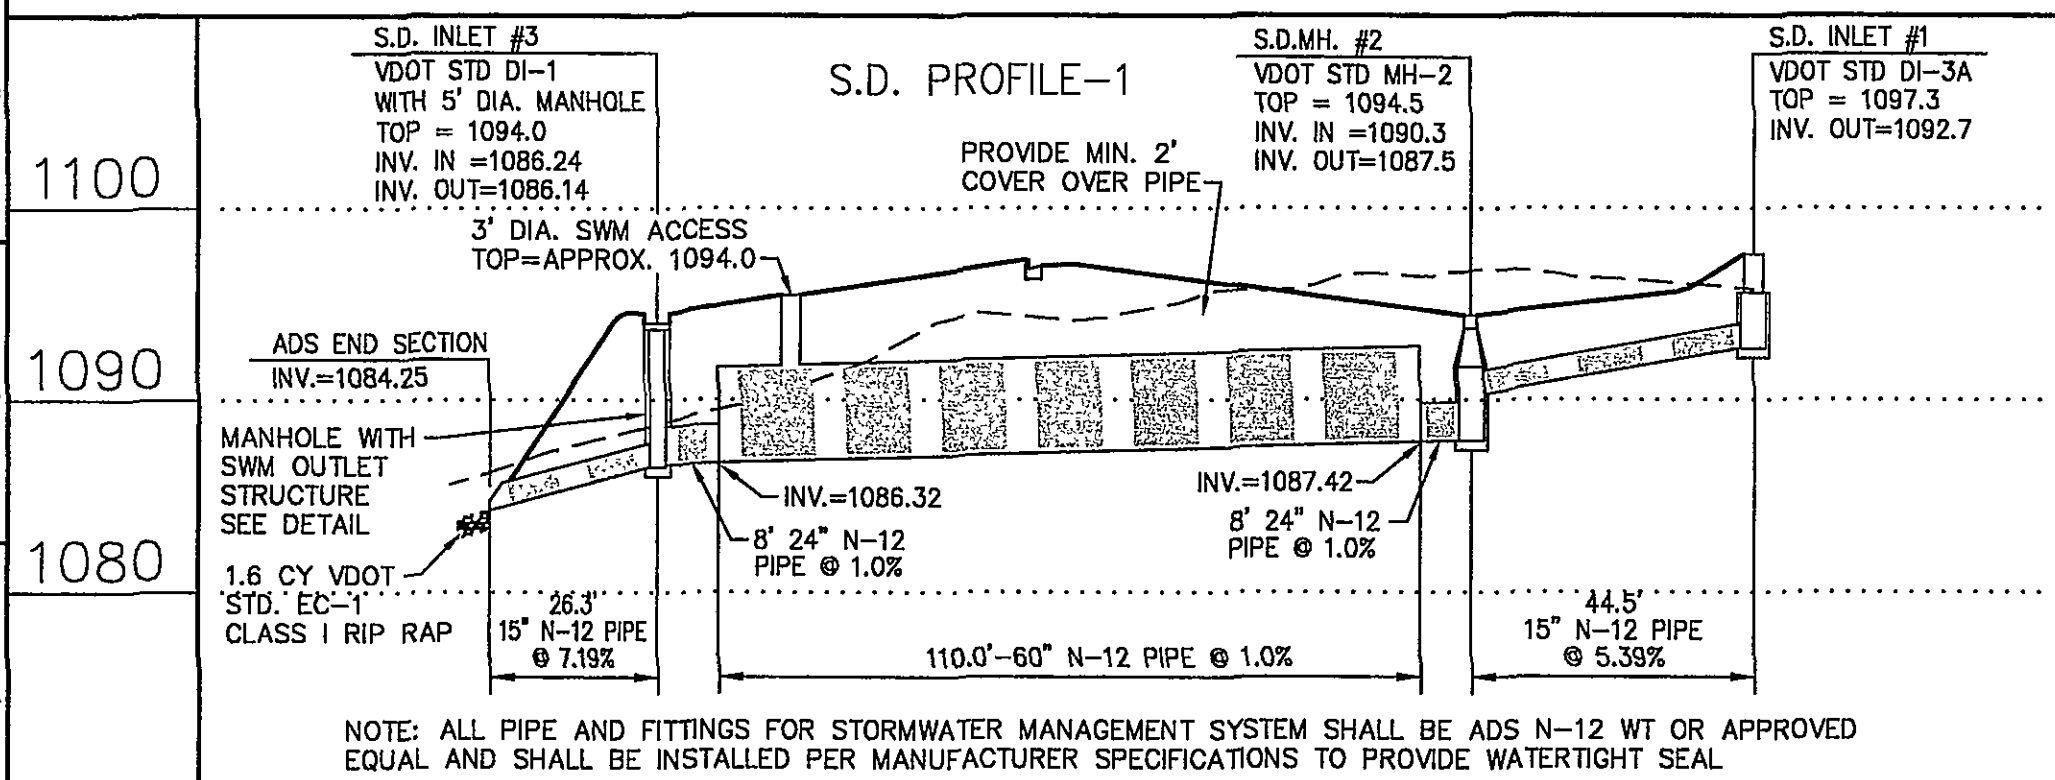
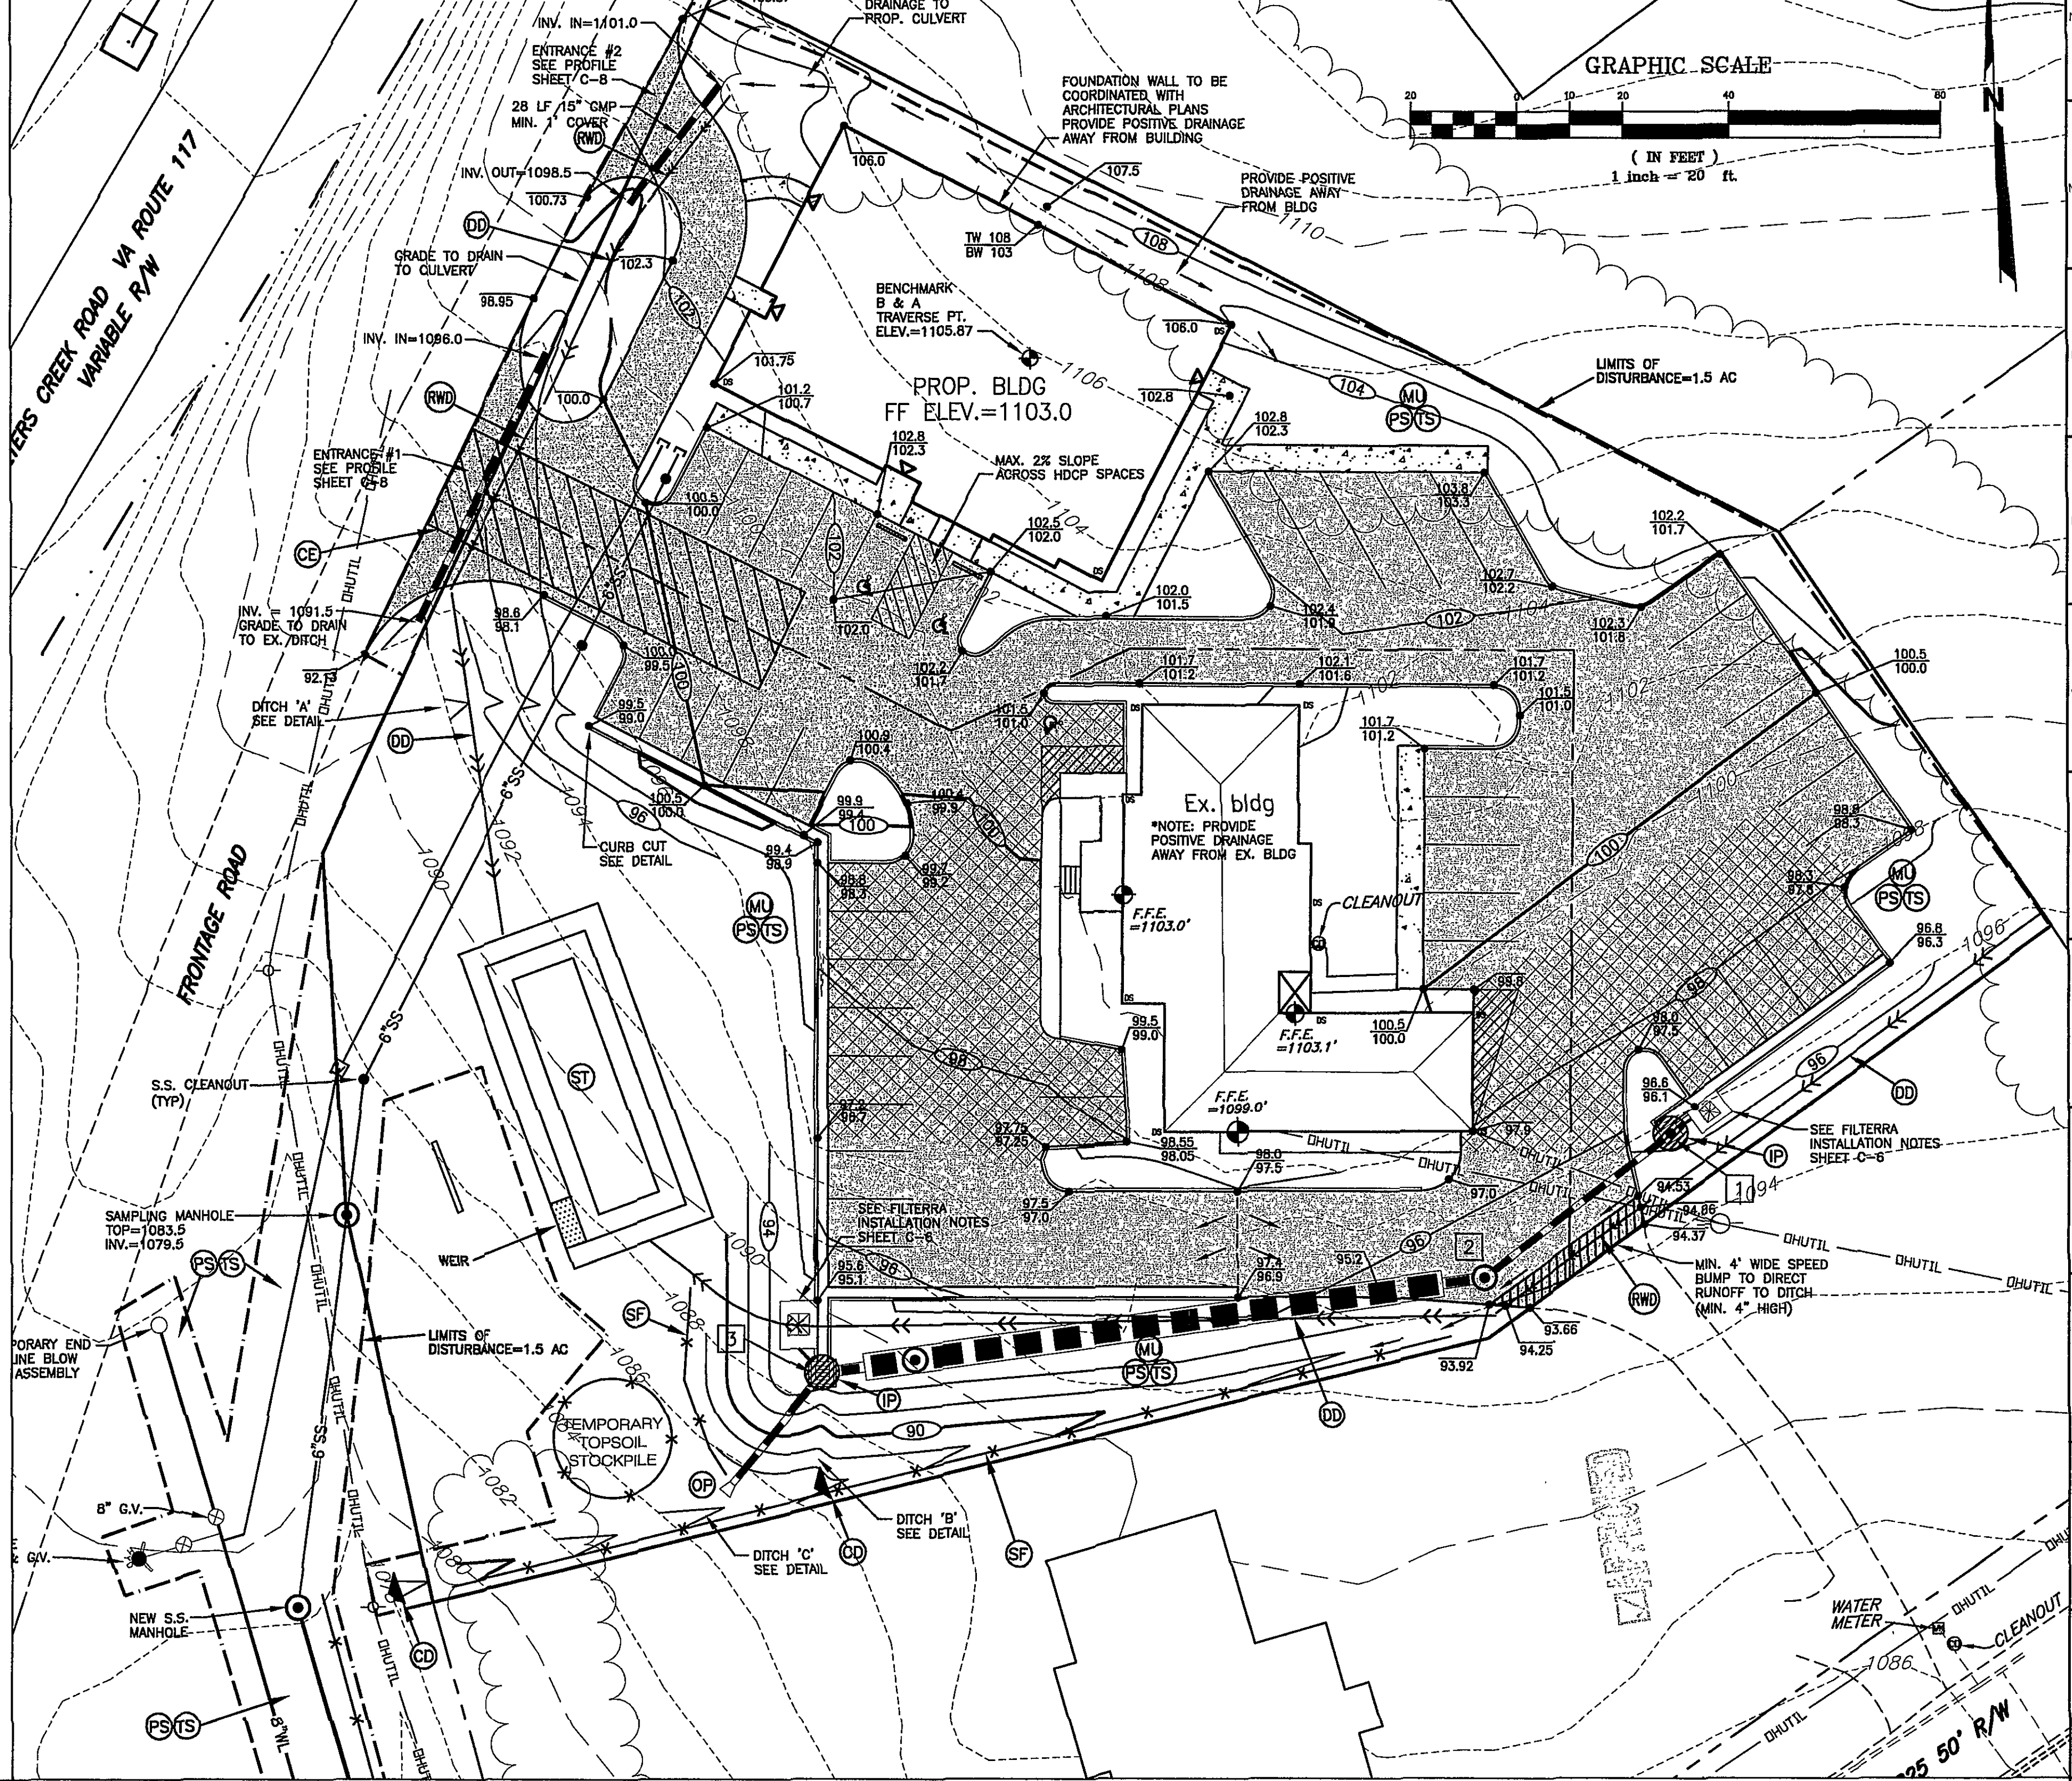


WATER AND SEWER EXTENSION PLAN VIEW

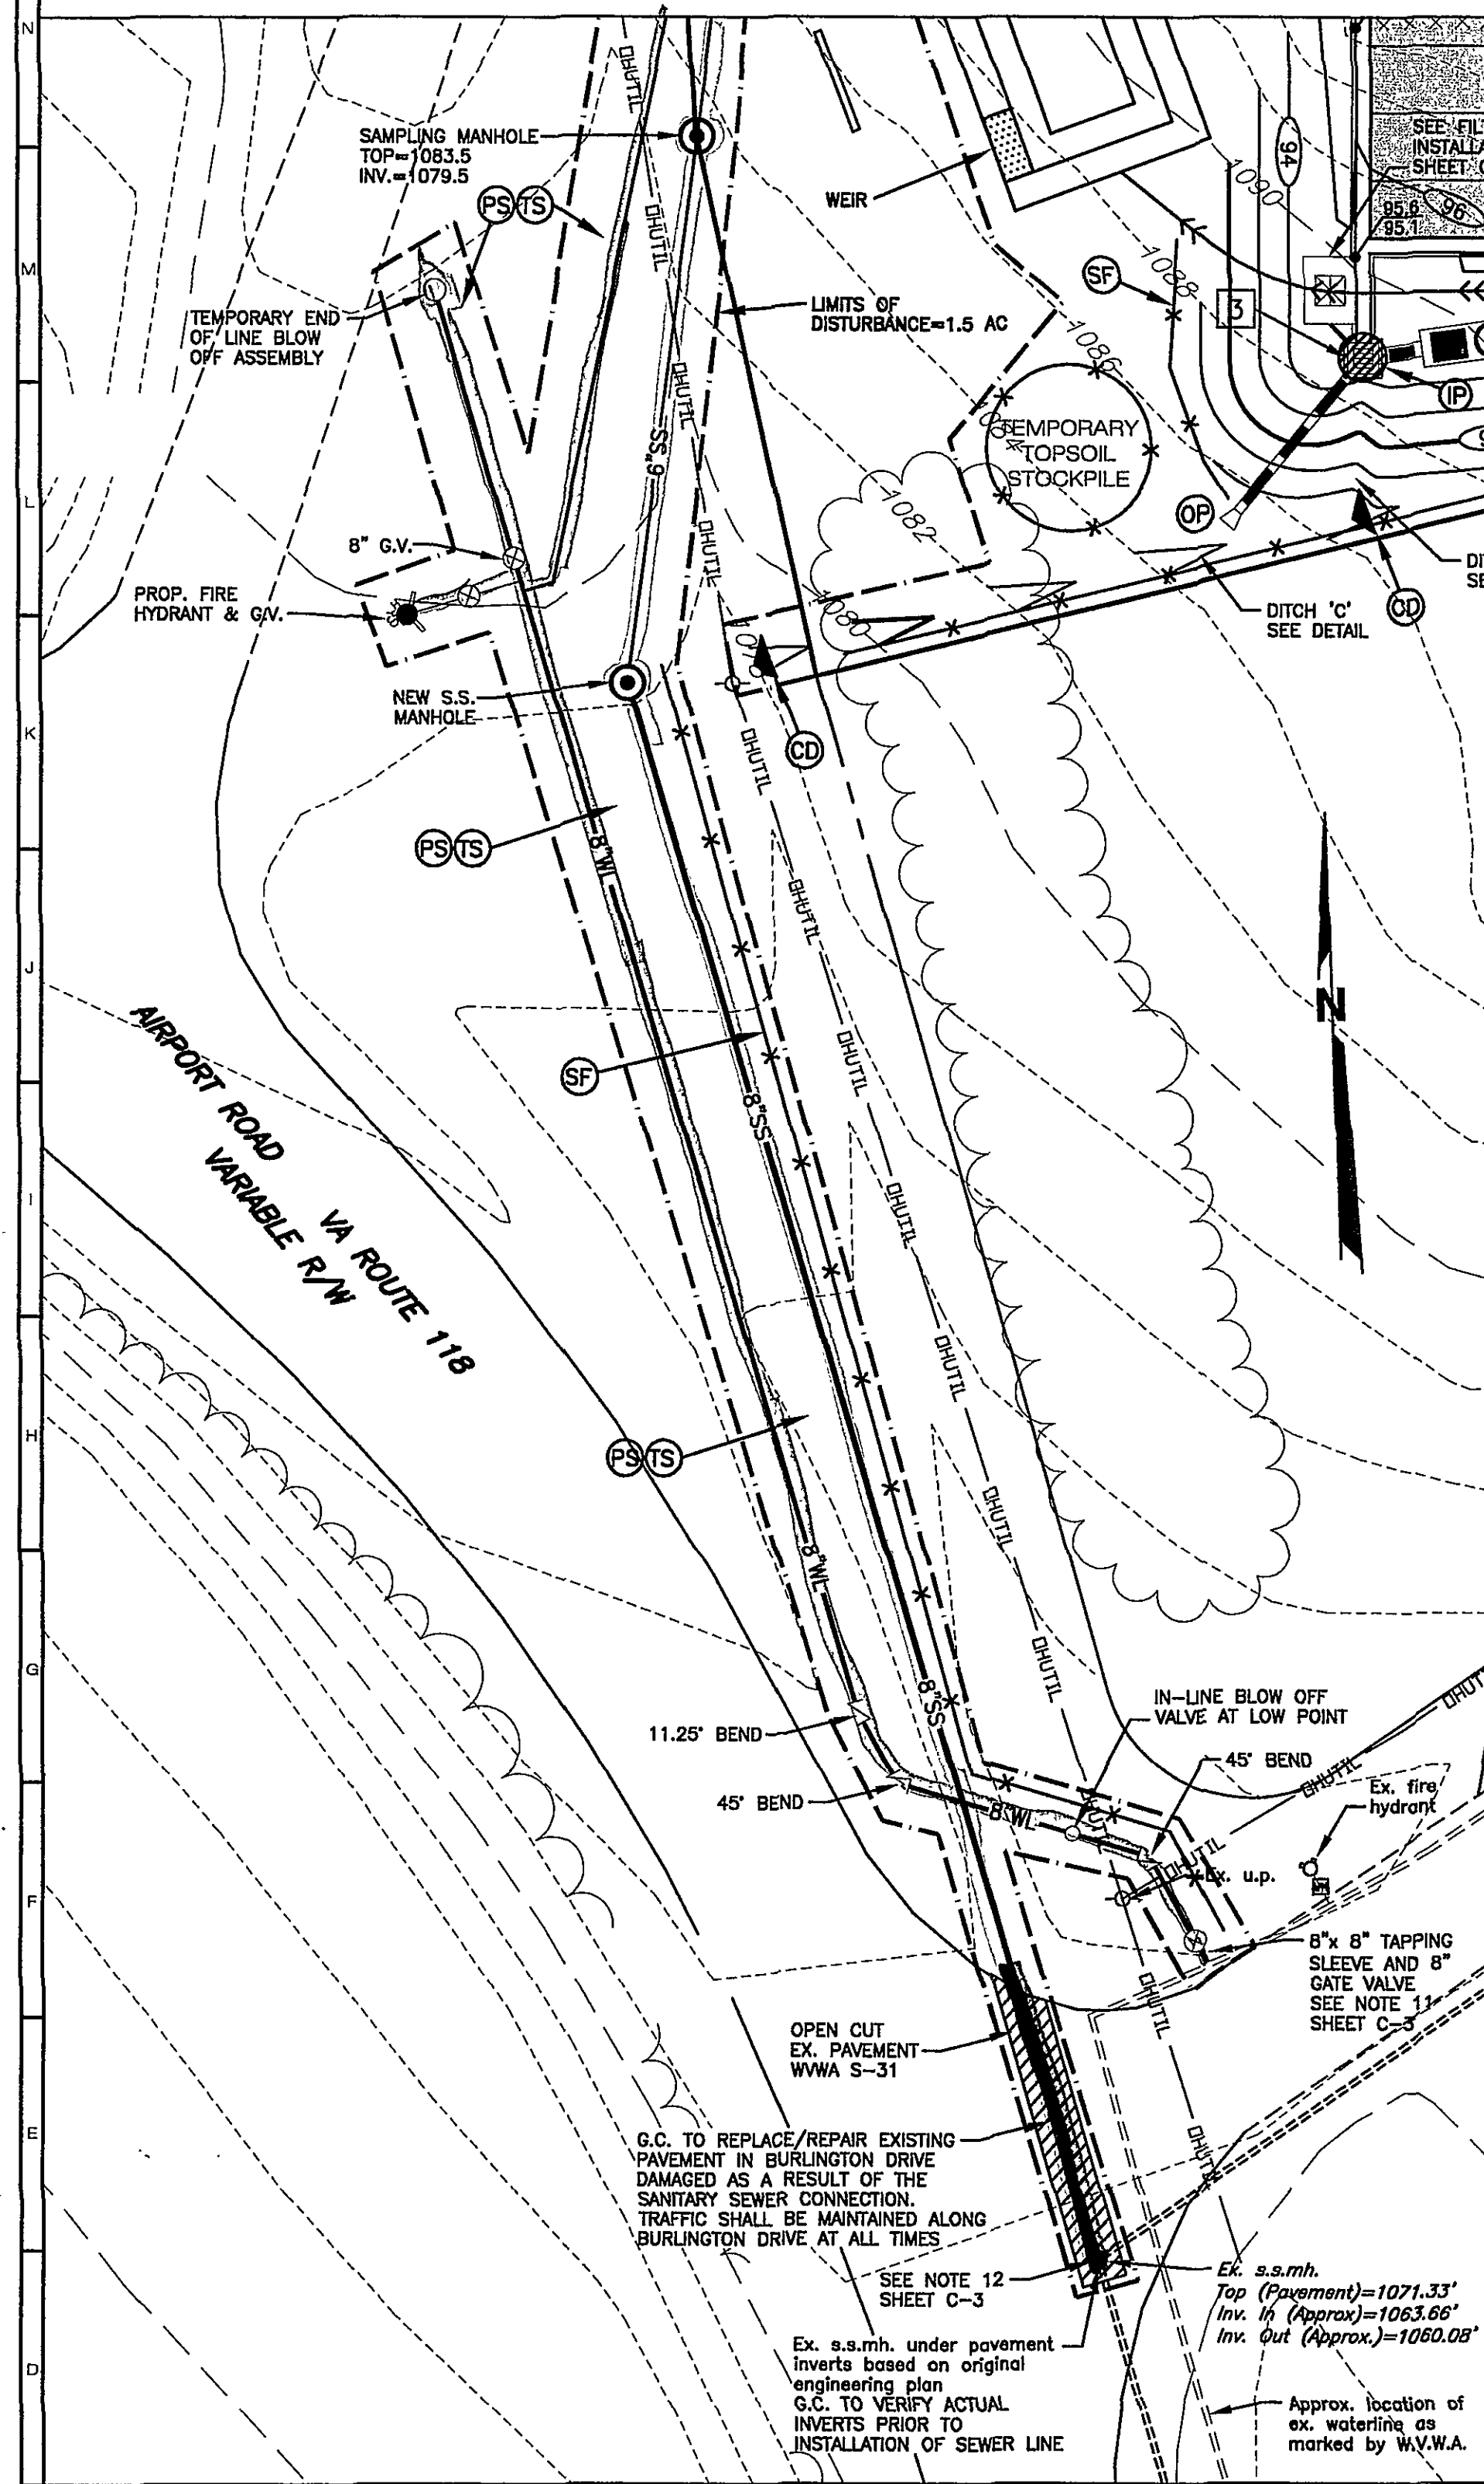

REFLECTING TOMORROW
www.balzer.cc
PLANNERS • ARCHITECTS
ENGINEERS • SURVEYORS

1208 Corporate Circle
Roanoke, Virginia 24018
Phone: 540/772-9580
FAX: 540/772-8050

15671 Oak View Drive
Suite 200
Middleton, Virginia 23113
Phone: 804/794-0571
FAX: 804/794-0535

880 Technology Park Drive
Suite 200
Glen Allen, Virginia 23059
Phone: 804/553-0192
FAX: 804/553-0193

448 Peppers Ferry Road, NW
Christiansburg, Virginia 24078
Phone: 540/881-4250
FAX: 540/881-4251

1561 Commerce Road
Suite 401
Verona, Virginia 24482
Phone: 540/548-8220
FAX: 540/548-8221

ROANOKE ORAL SURGERY
GRADING & ESC PLAN
HOLLIS DISTRICT
ROANOKE COUNTY, VIRGINIA

DRAWN BY: CPB
DESIGNED BY: CPB
CHECKED BY: SMH
DATE: 10-14-2008
REVISIONS:
11-19-2008
12-10-2008

SCALE: 1"=20'
SHEET NO.
C-4
JOB NO.
R0800339.00