

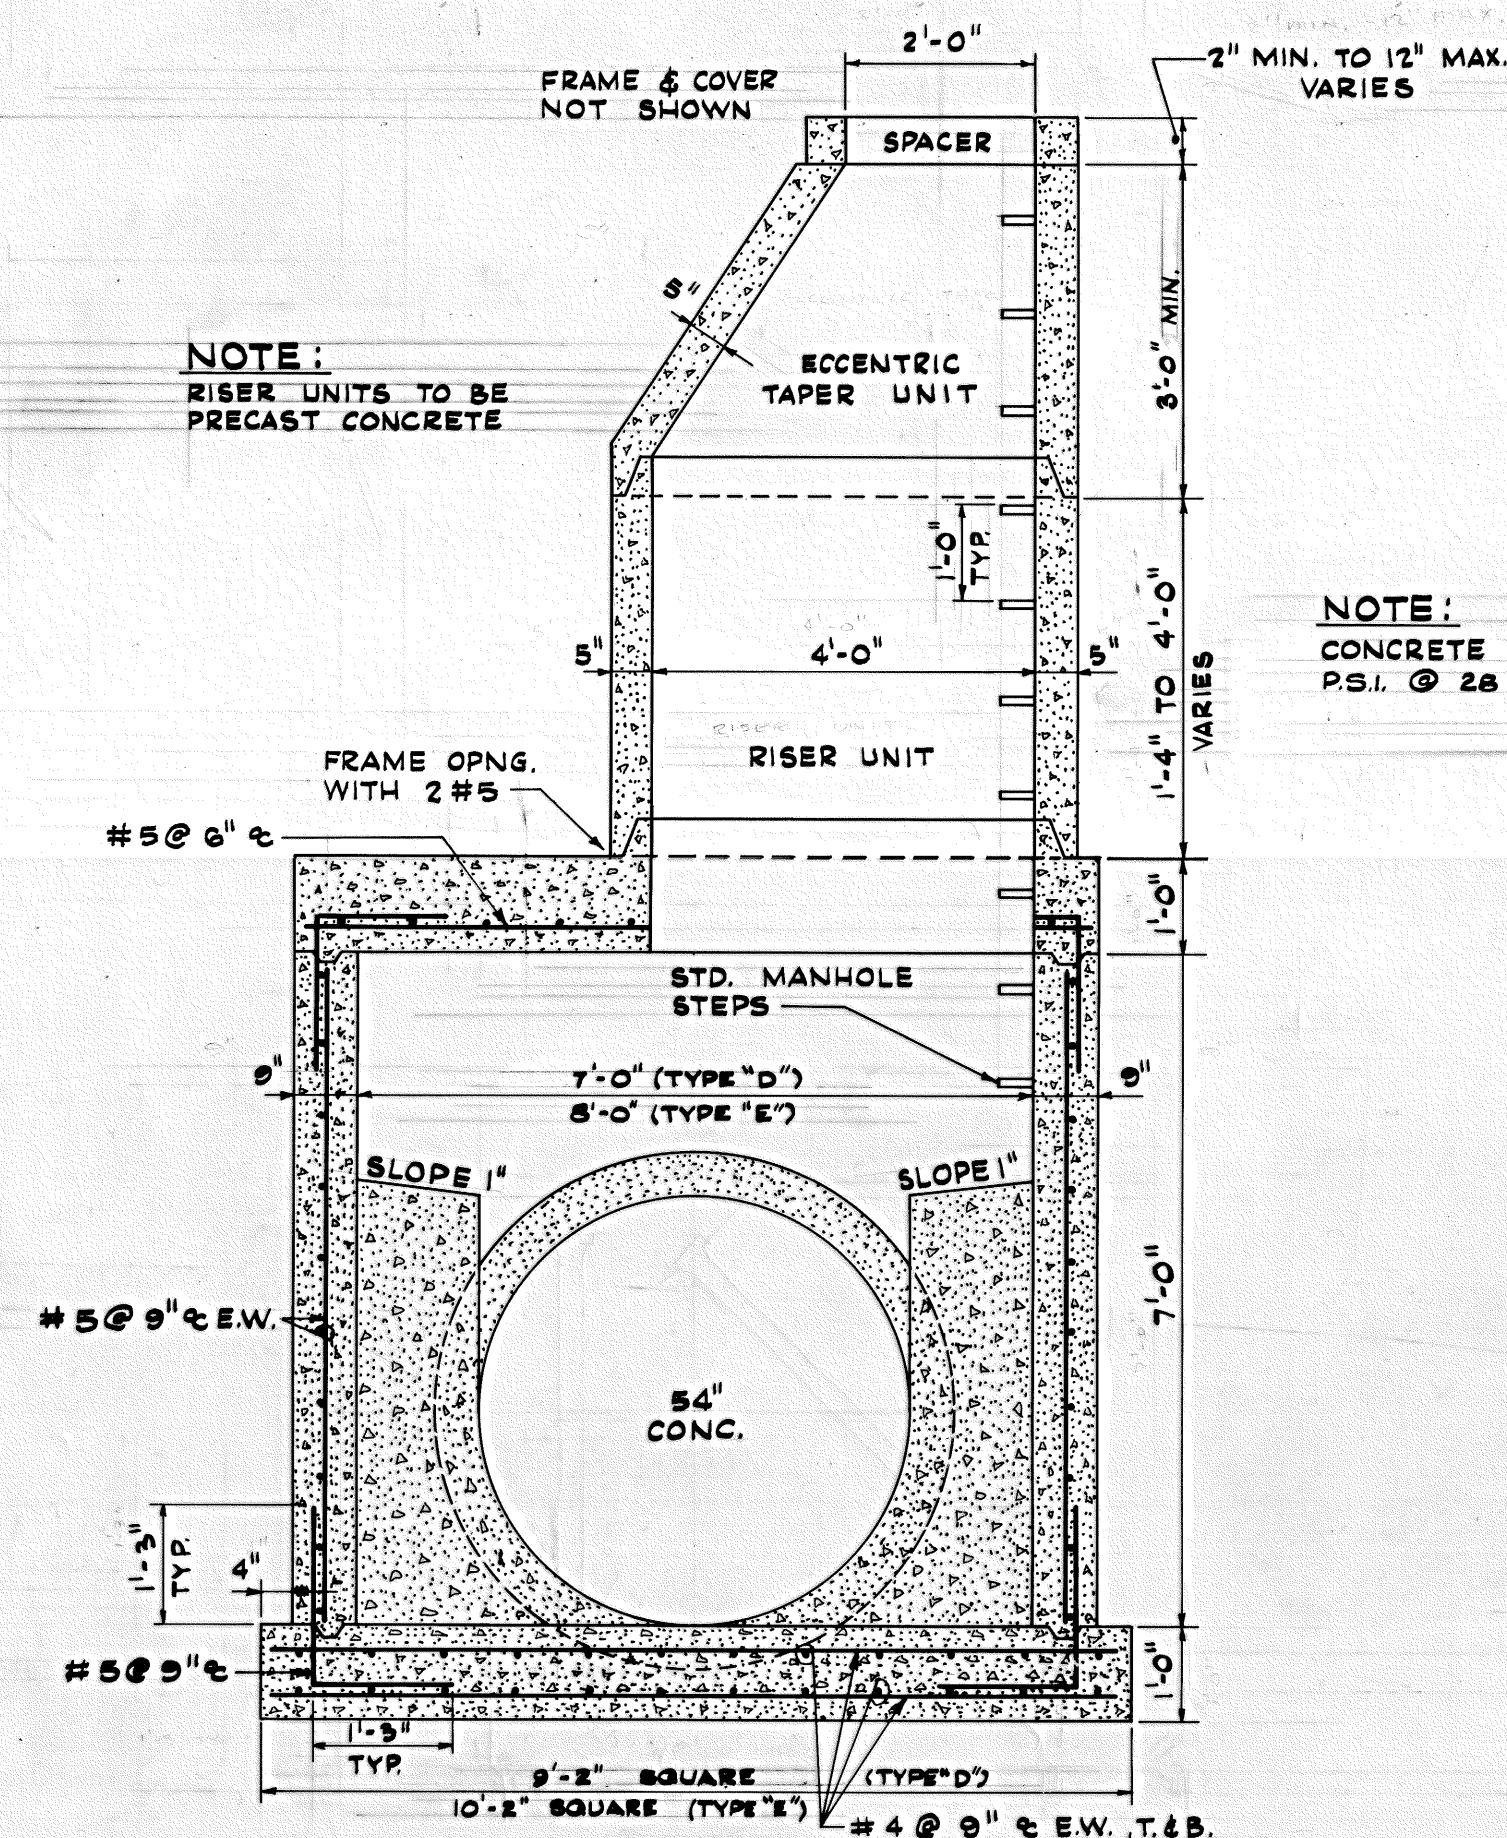
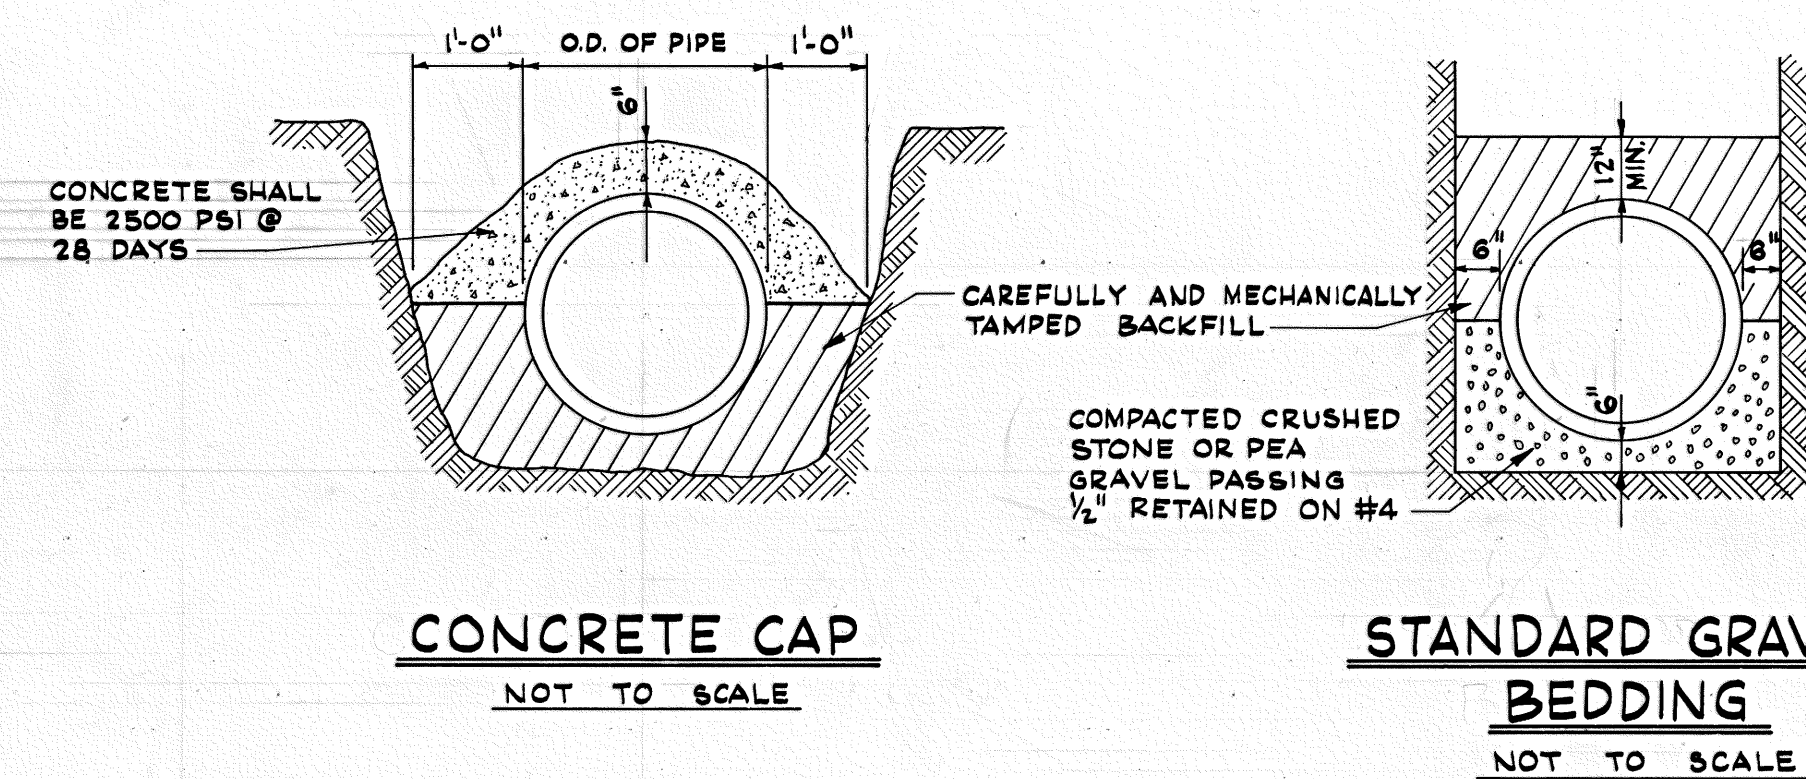
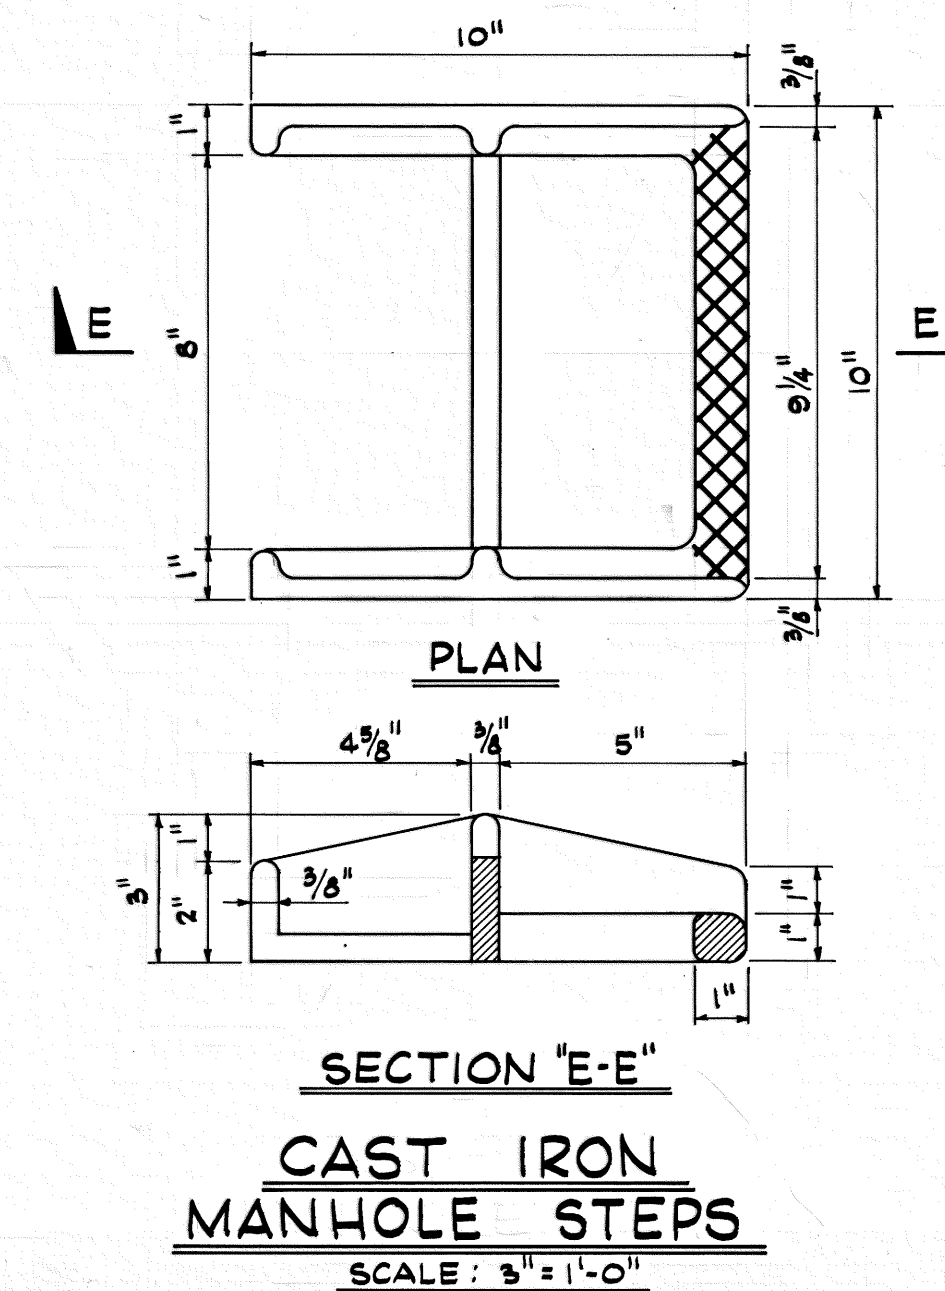
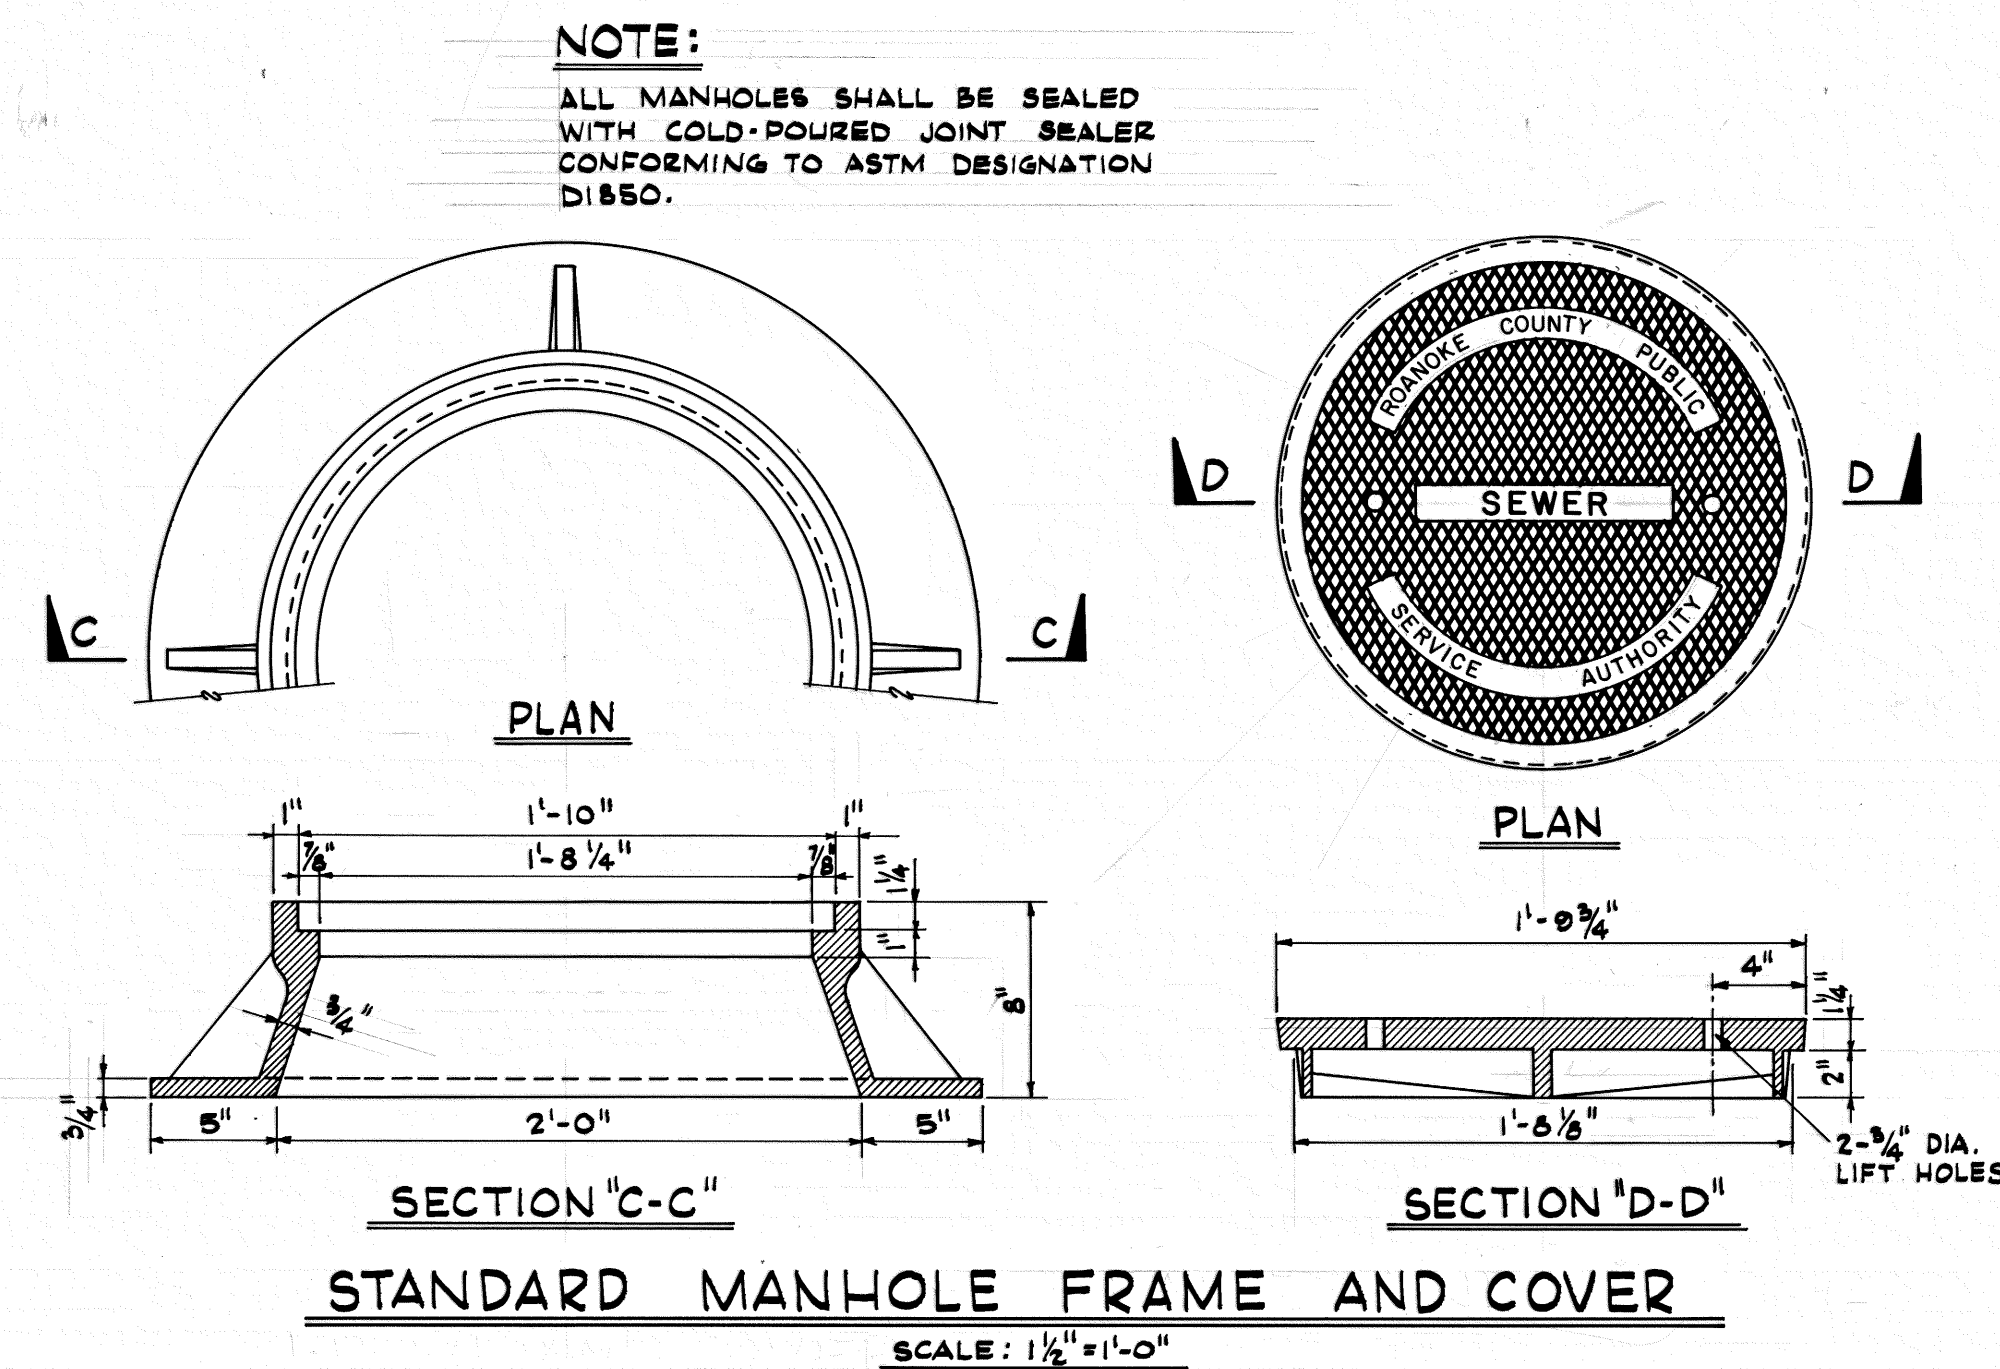
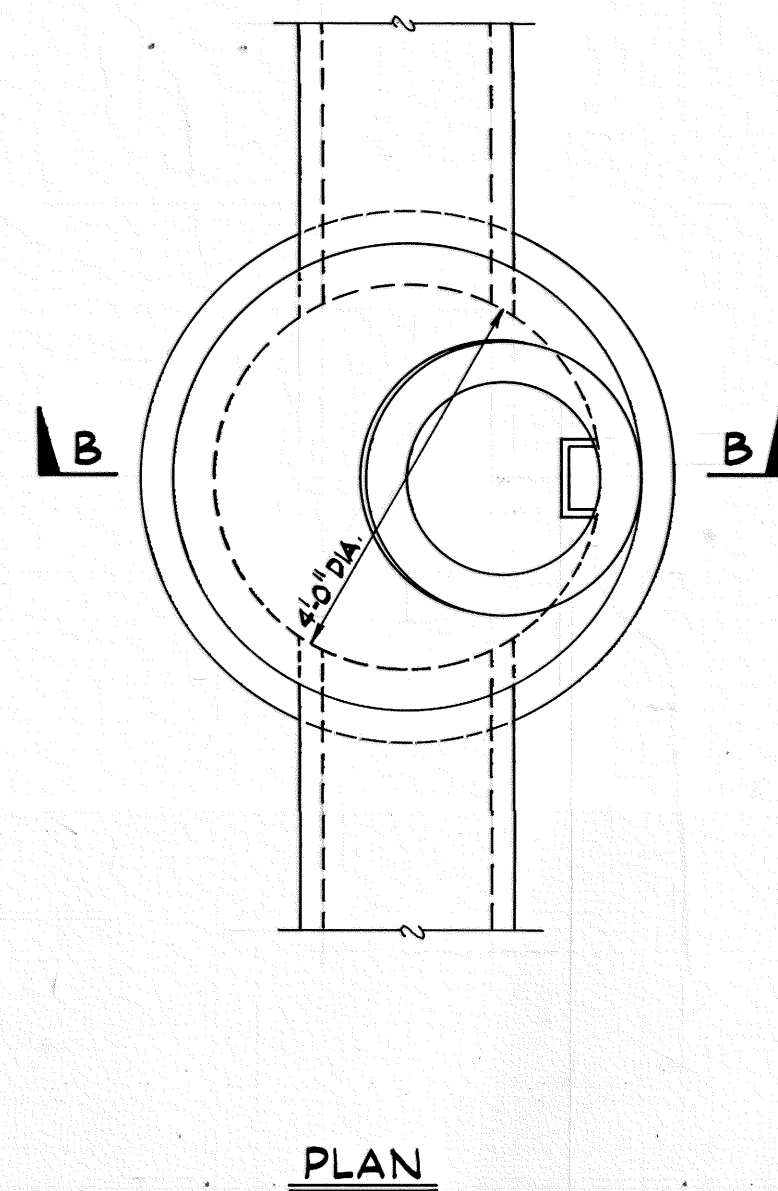
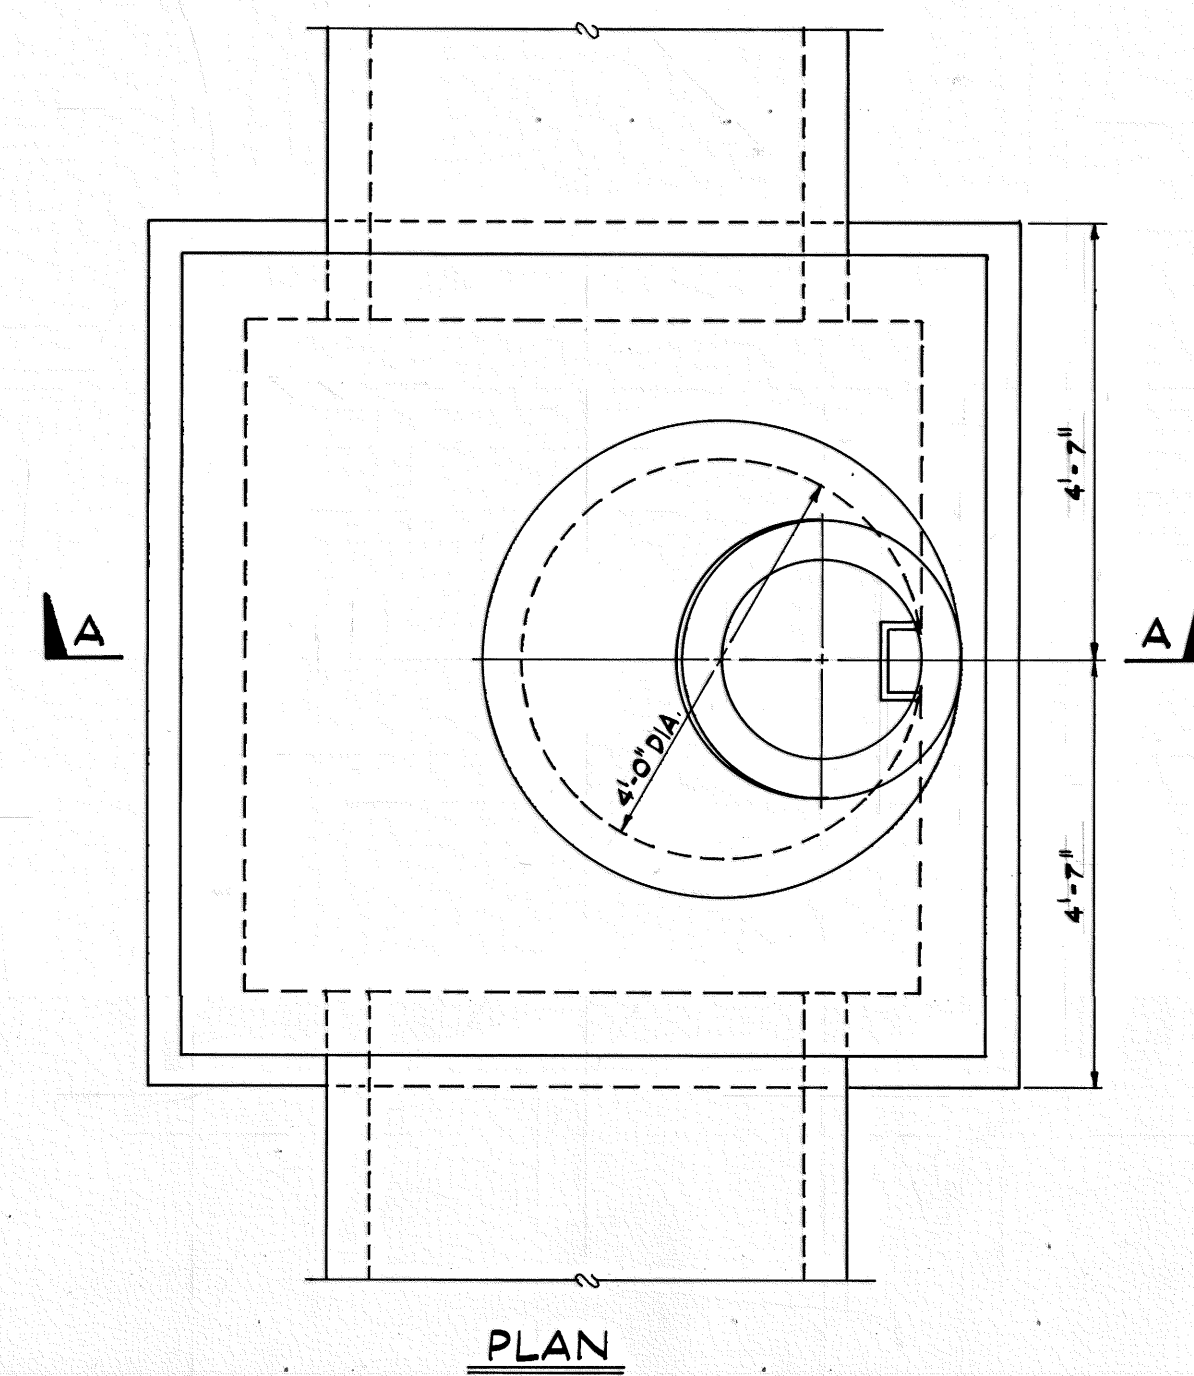


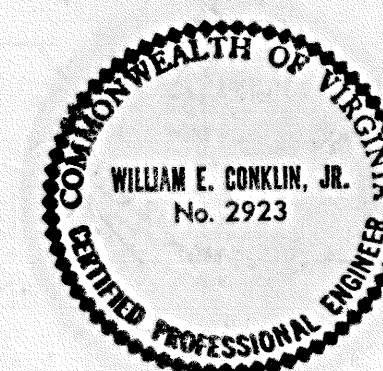

NOTE:
CONCRETE SHALL BE 3000
PSI. @ 28 DAYS

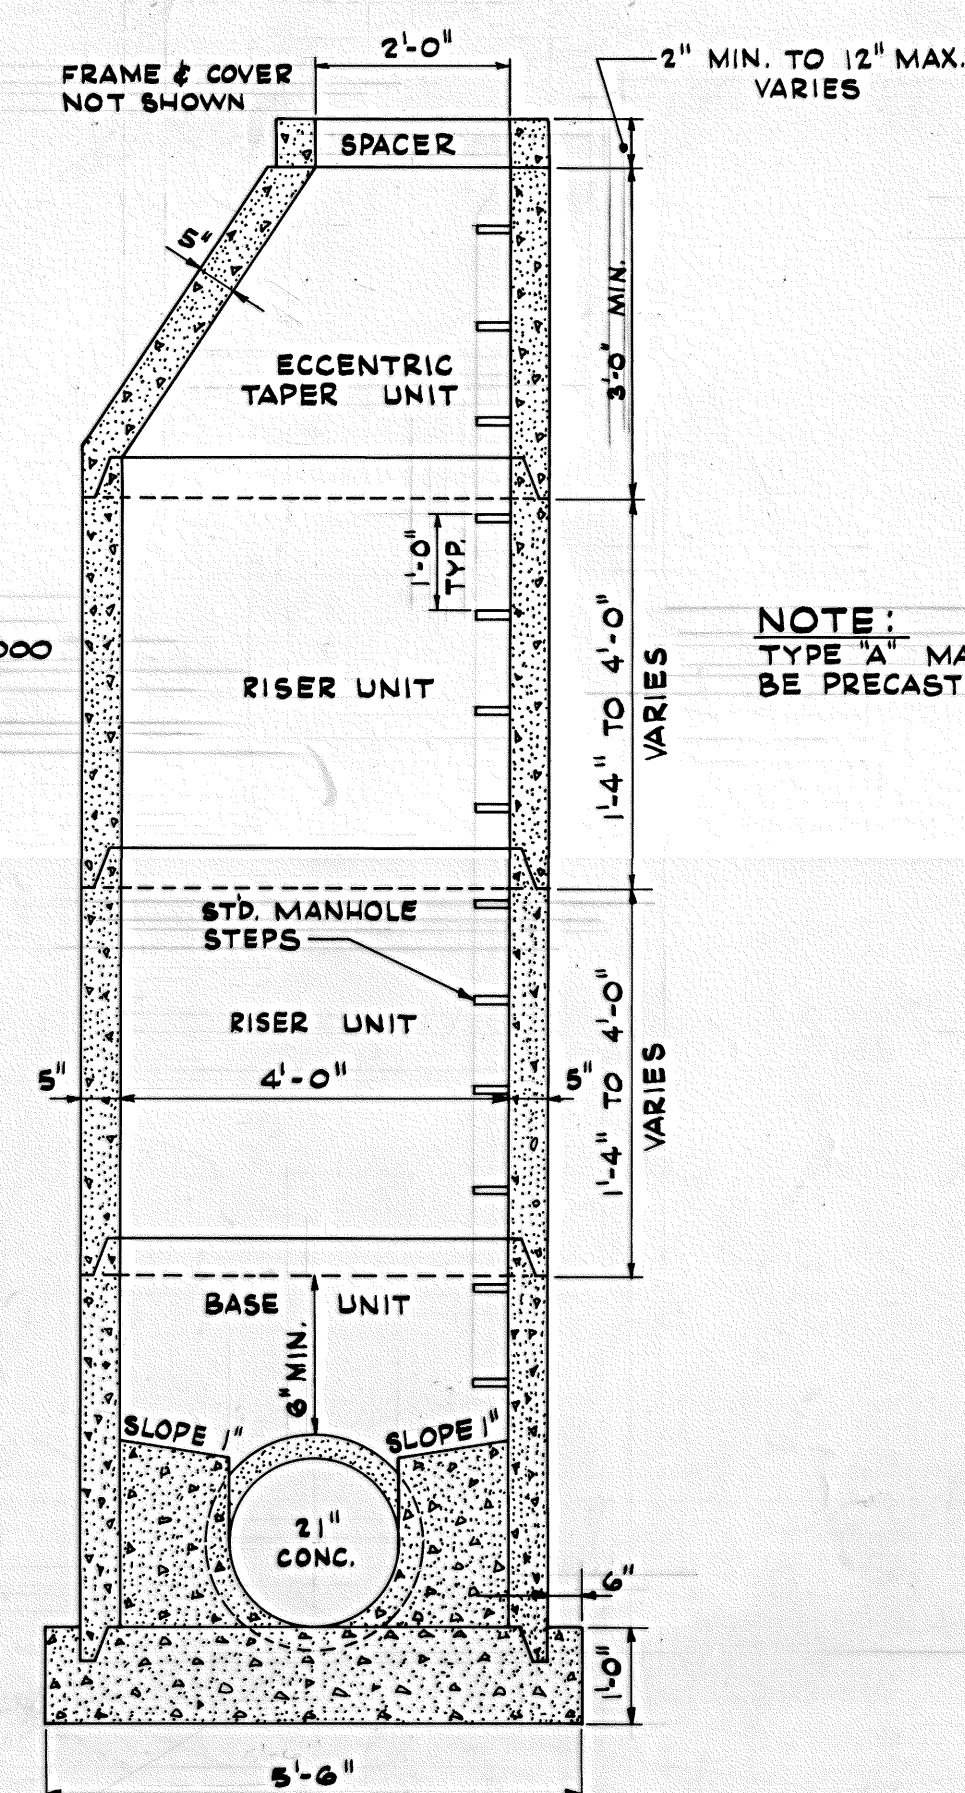

ROANOKE COUNTY PUBLIC SERVICE AUTHORITY
ROANOKE COUNTY, VIRGINIA

SANITARY SEWERAGE SYSTEM
ROANOKE RIVER INTERCEPTOR
PROJECT No. 73-2-RRS
DETAILS

DES: W.H.C.	LANGLEY, McDONALD and OVERMAN CONSULTING ENGINEERS NORFOLK, VIRGINIA	SCALE: AS SHOWN DATE: JUNE 1973 SHEET 5 OF 5
DR: T.V.L.		
CK: W.E.C.		