


PROJECT LOCATION MAP

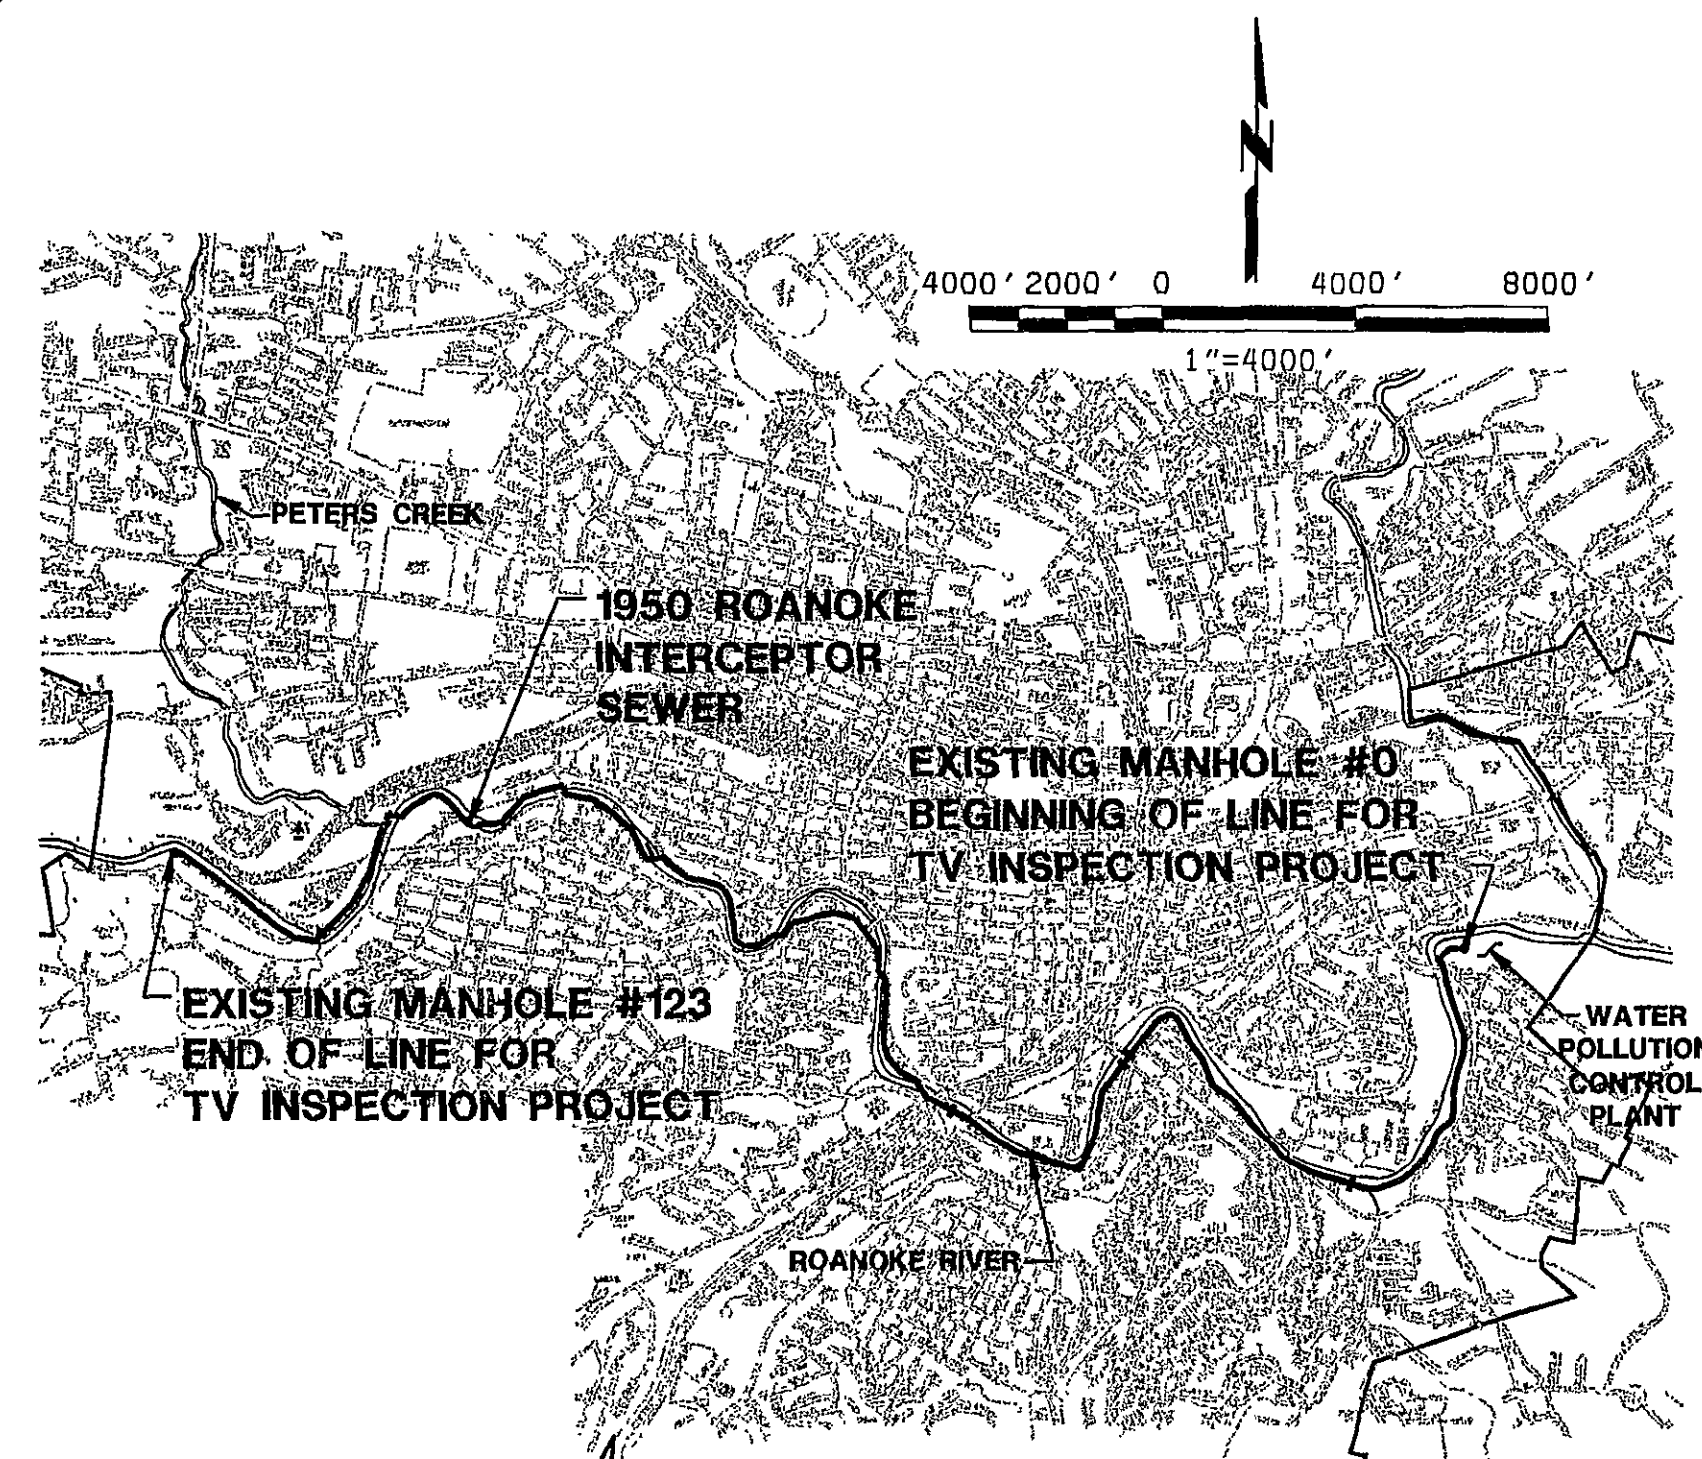


OFFICE OF CITY ENGINEER
ROOM 350
MUNICIPAL BUILDING
215 CHURCH AVENUE, S.W.
ROANOKE, VIRGINIA 24011

INDEX OF SHEETS


SHEET NO.	TITLE
1	COVER SHEET
2	LEGEND, ABBREVIATIONS, AND GENERAL NOTES
3	INDEX MAP
4	PLAN VIEW MANHOLE #0 TO MANHOLE #4
5	PLAN VIEW MANHOLE #5 TO MANHOLE #8
6	PLAN VIEW MANHOLE #9 TO MANHOLE #13
7	PLAN VIEW MANHOLE #14 TO MANHOLE #19
8	PLAN VIEW MANHOLE #20 TO MANHOLE #26B
9	PLAN VIEW MANHOLE #26C TO MANHOLE #35A
10	PLAN VIEW MANHOLE #36 TO MANHOLE #39A
11	PLAN VIEW MANHOLE #40 TO MANHOLE #51
12	PLAN VIEW MANHOLE #53 TO MANHOLE #59A
13	PLAN VIEW MANHOLE #60 TO MANHOLE #66
14	PLAN VIEW MANHOLE #67 TO MANHOLE #76A
15	PLAN VIEW MANHOLE #78 TO MANHOLE #87
16	PLAN VIEW MANHOLE #90 TO MANHOLE #94
17	PLAN VIEW MANHOLE #96 TO MANHOLE #109
18	PLAN VIEW MANHOLE #112 TO MANHOLE #120
19	PLAN VIEW MANHOLE #121 TO MANHOLE #123

CONSULTING ENGINEERS

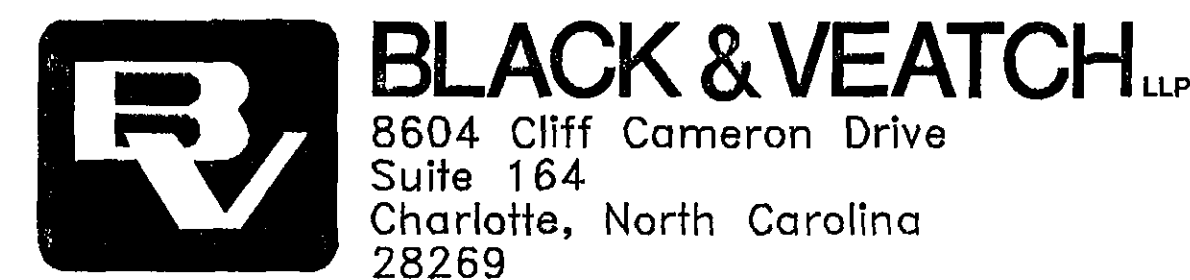

B & V PROJECT NUMBER 26444

COMMISSION NUMBER: N/A

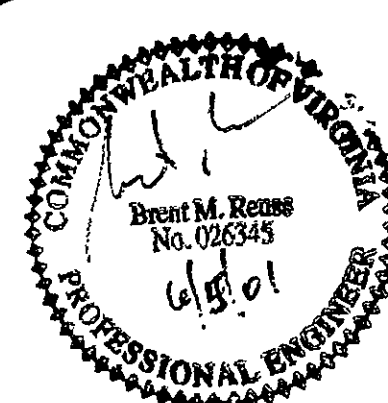

PROJECT NAME

TV INSPECTION OF 1950
ROANOKE INTERCEPTOR SEWER
ROANOKE, VIRGINIA

PROJECT NUMBER: 6489

REVISION BY	DESCRIPTION:	DATE
REVISION BY	DESCRIPTION:	DATE
REVISION BY	DESCRIPTION:	DATE
REVISION BY	DESCRIPTION:	DATE

APPROVED FOR CONSTRUCTION

Paul C. Beltrami
ROANOKE CITY ENGINEER

5-29-01
DATE

Robert K. Benton
DIRECTOR OF PUBLIC WORKS

5-29-01
DATE

George C. Sneed
ASSISTANT CITY MANAGER FOR OPERATIONS

5-29-01
DATE

DATE

DATE

ADVERTISED DATE: JUNE 3, 2001

SET NUMBER: N/A

SHEET NUMBER: 1 OF 19