


ROANOKE RIVER INTERCEPTOR EXTENSION PHASE III FOR COUNTY OF ROANOKE, VIRGINIA

JANUARY 18, 1991

SHEET


TITLE

1	COVER SHEET
2	PLAN & PROFILE, BASELINE "A", MH 6-H2-7 TO MH 104
3	PLAN & PROFILE, BASELINE "A", MH 104 TO MH 108
4	PLAN & PROFILE, BASELINE "A", MH 108 TO MH 111
5	PLAN & PROFILE, BASELINE "A", MH 111 TO MH 116
6	PLAN & PROFILE, BASELINE "A", MH 116 TO MH 122
7	PLAN & PROFILE, BASELINE "B", MH 113 TO MH 205
8	DETAIL SHEET

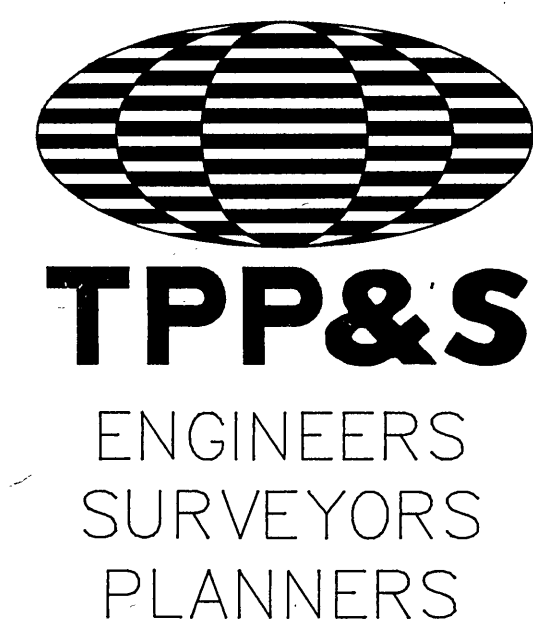


T. P. PARKER & SON

816 Boulevard
Post Office Box 39
Salem, Virginia 24153
Telephone: 703-387-1153
FAX: 703-389-5767

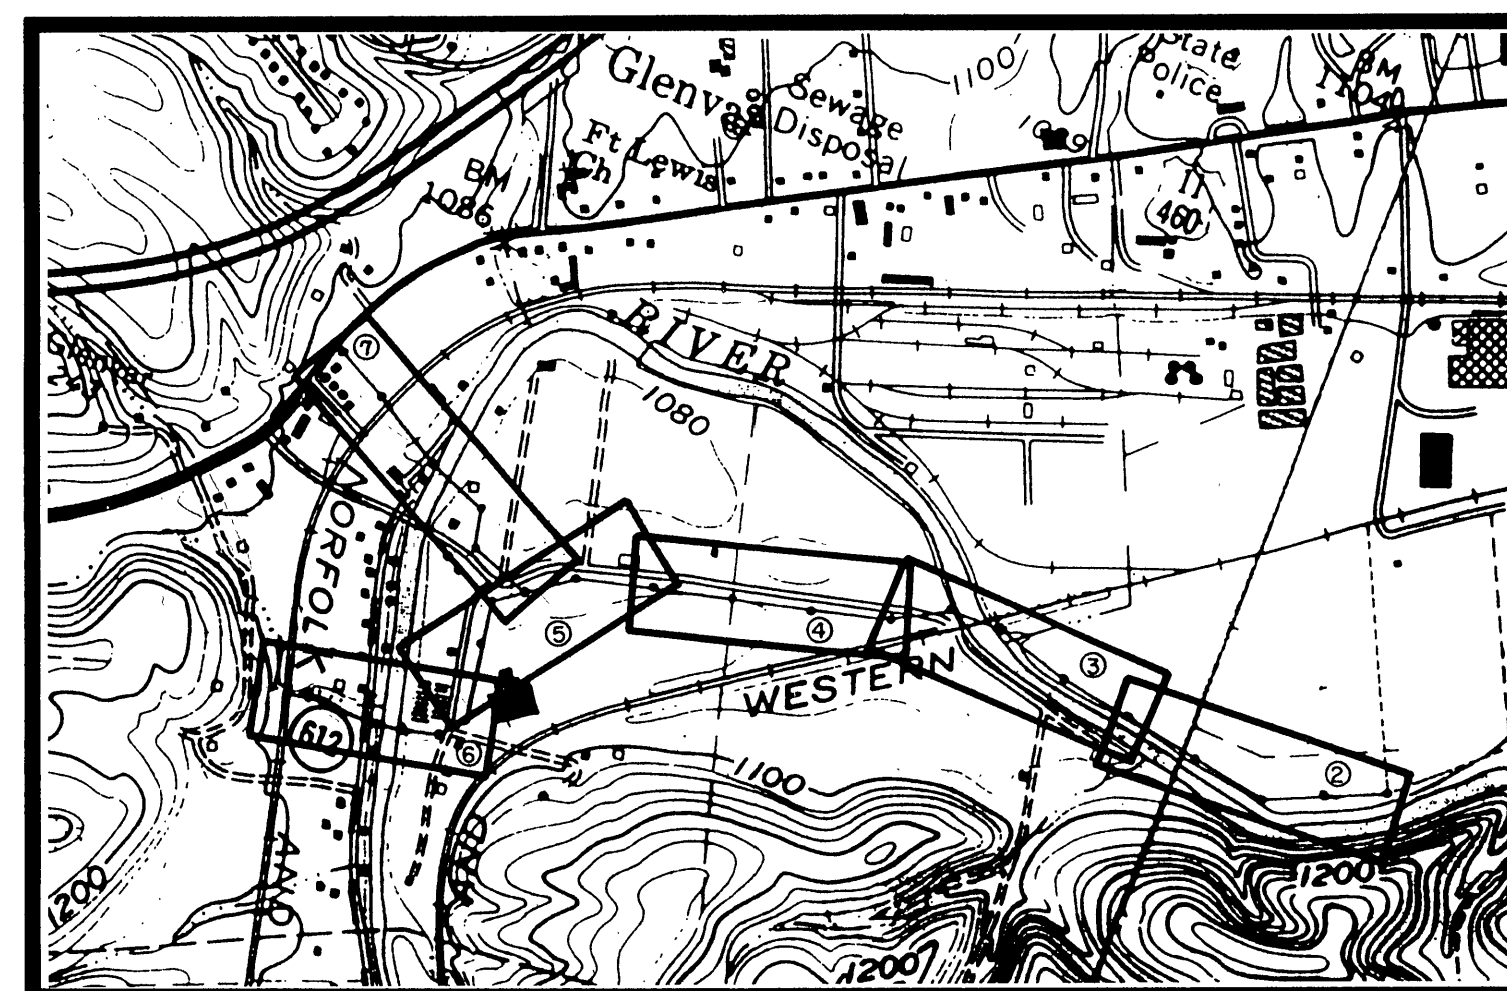

VICINITY MAP
NO SCALE

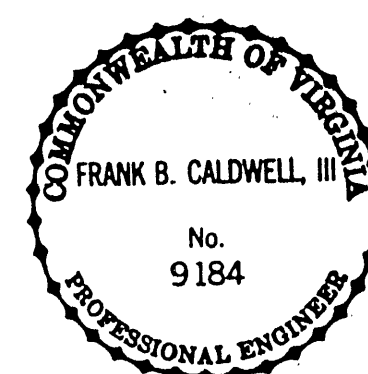

EXISTING	NEW	
=== 8"SS ===	8"SS	SANITARY SEWER LINE
--- 4"W ---	4"W	WATERLINE
=== 8"SD ===	2"G	STORM DRAIN
--- 2"G ---	E	GAS LINE
--- E ---	T	OVERHEAD ELECTRIC LINE
--- T ---	UE --- UT ---	OVERHEAD TELEPHONE LINE
--- UE --- UT ---	UE --- UT ---	UNDERGROUND TEL OR ELEC LINE
--- M ---	--- M ---	WATER OR GAS METER
--- V ---	--- V ---	VALVE
--- F.H. ---	--- F.H. ---	FIRE HYDRANT
--- M.H. ---	--- M.H. ---	MANHOLE
--- C.O. ---	--- C.O. ---	CLEANOUT
--- U.P. ---	--- U.P. ---	UTILITY POLE, GUY & ANCHOR
--- D.S. ---	--- D.S. ---	DITCH OR SWALE
--- C.L. ---	--- C.L. ---	CENTERLINE OR BASELINE
--- P.L. ---	--- P.L. ---	PROPERTY LINE
--- S.T.P. ---	--- S.T.P. ---	SURVEY TRAVERSE POINT
--- D.A. ---	--- D.A. ---	DIRECT ANGLE
--- B.M. ---	--- B.M. ---	BENCHMARK
--- F. ---	--- F. ---	FENCE
--- T.L. ---	--- T.L. ---	TREE LINE
--- R. ---	--- R. ---	RAILROAD

ABBREVIATIONS	
AHFH	ARROW HEAD TOP OF
APPROX	APPROXIMATE
ASPH	ASPHALT
BC	BOTTOM OF CURB
BIT	BITUMINOUS
BLDG	BUILDING
BLK	BLOCK
BM	BENCHMARK
BW	BOTTOM OF WALL
CB	CINDER BLOCK
C&G	CURB & GUTTER
CMP	CORRUGATED METAL PIPE
CONC	CONCRETE
COR	CORNER
DBL	DOUBLE
DEFL	DEFLECTION
DI	DROP INLET
DIA	DIAMETER
DE	DRAINAGE EASEMENT
EBL	EAST BOUND LINE
ELEC	ELECTRIC
ELEV	ELEVATION
ENTR	ENTRANCE
EP	EDGE OF PAVEMENT
EW	ENDWALL
EXIST	EXISTING
FON	FOUNDATION
FF	FINISHED FLOOR
HPT	HIGH POINT
INV	INVERT
IP	IRON PIN
LT	LEFT
MBL	MINIMUM BUILDING LINE
MH	MANHOLE
MIN	MINIMUM
MON	MONUMENT
NBL	NORTH BOUND LANE
PROP	PROPOSED
PUE	PUBLIC UTILITY EASEMENT
PVMT	PAVEMENT
R	RADIUS
RT	RIGHT
R/W	RIGHT OF WAY
REQD	REQUIRED
RR	RAILROAD
RYS	REAR YARD SETBACK
SAN	SANITARY
SBL	SOUTH BOUND LANE
SD	STORM DRAIN
SECT	SECTION
SE	SLOPE EASEMENT
SS	SANITARY SEWER
SSE	SANITARY SEWER EASEMENT
STA	STATION
STD	STANDARD
STO	STORAGE
SYS	SIDE YARD SETBACK
TBM	TEMPORARY BENCHMARK
TC	TOP OF CURB
TEL	TELEPHONE
TRANS	TRANSFORMER
TW	TOP OF WALL
TYP	TYPICAL
VDOT	VIRGINIA DEPARTMENT OF TRANSPORTATION
VERT	VERTICAL
WBL	WEST BOUND LANE
YD	YARD

Roanoke River Interceptor - Phase III
Jan 18, 1991