
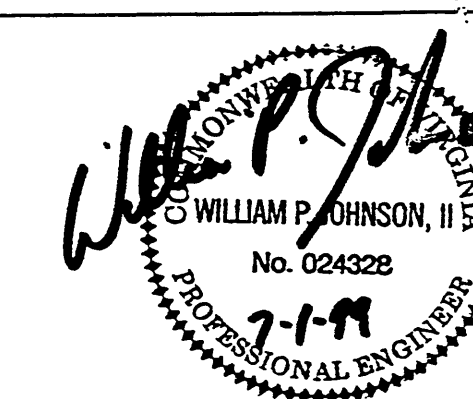
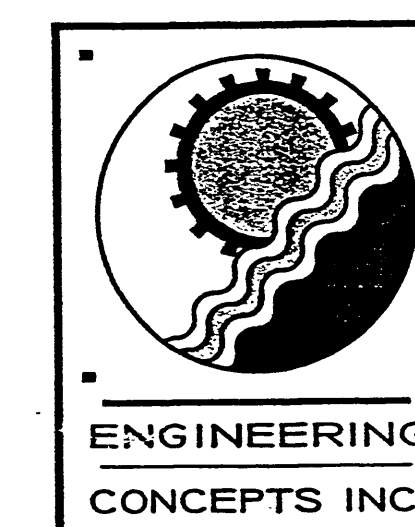
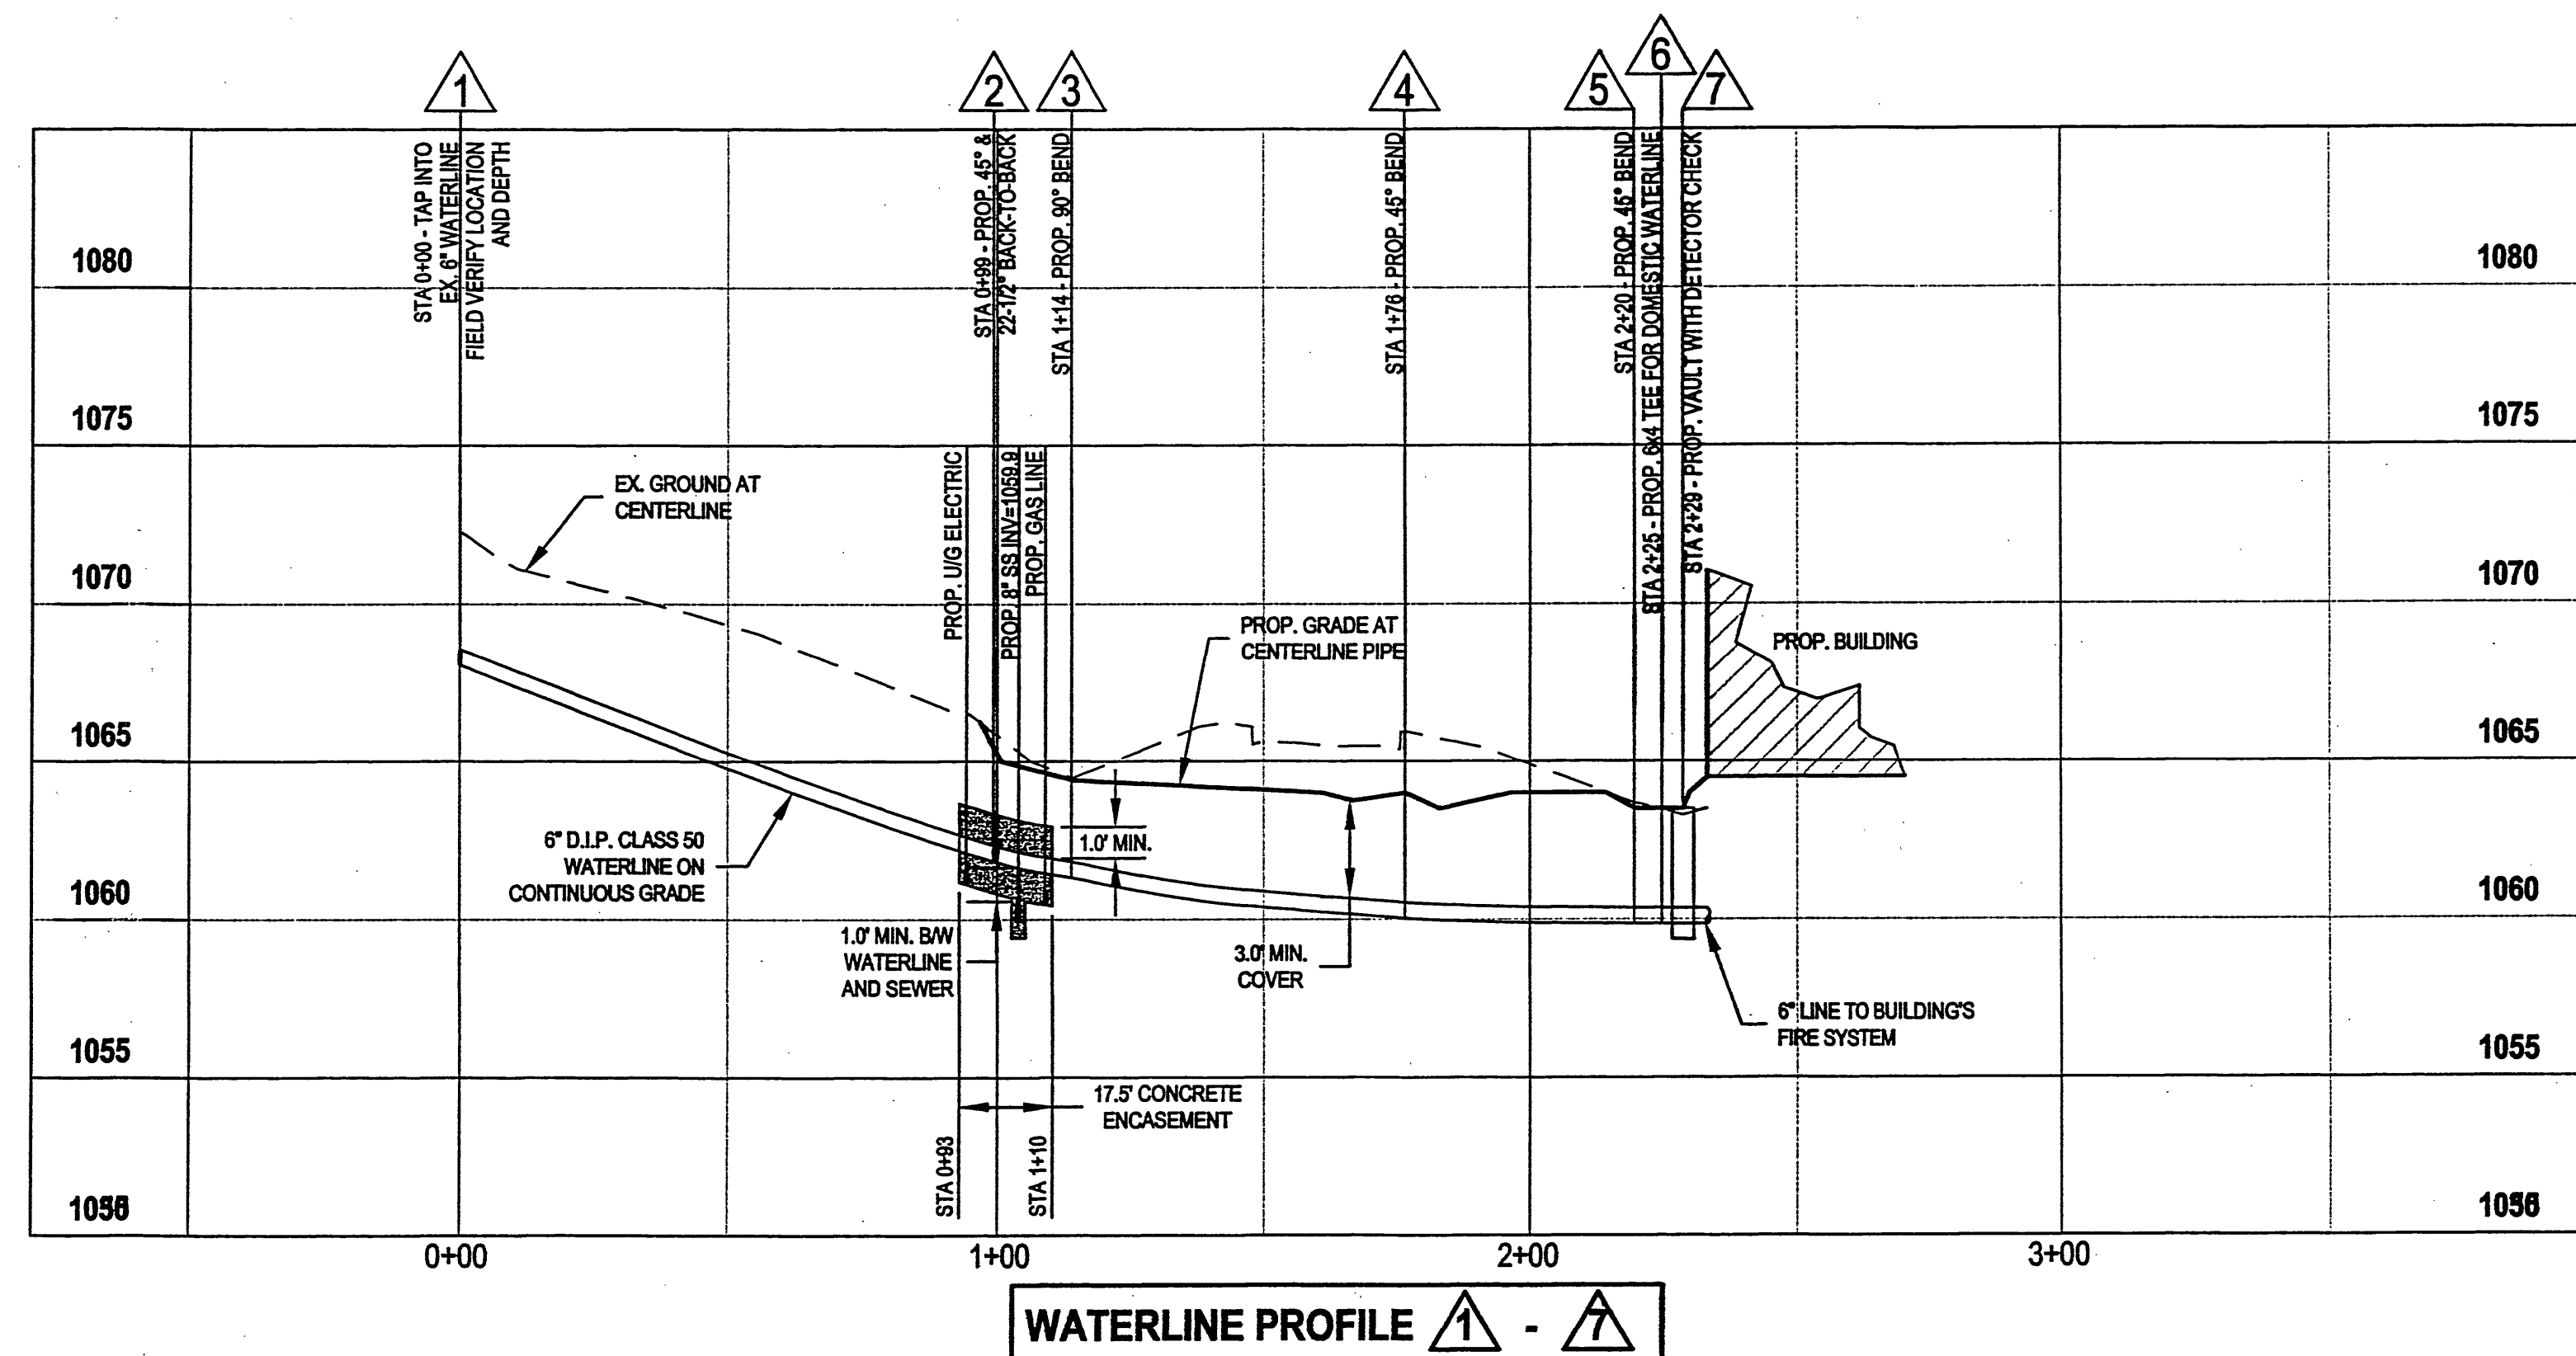
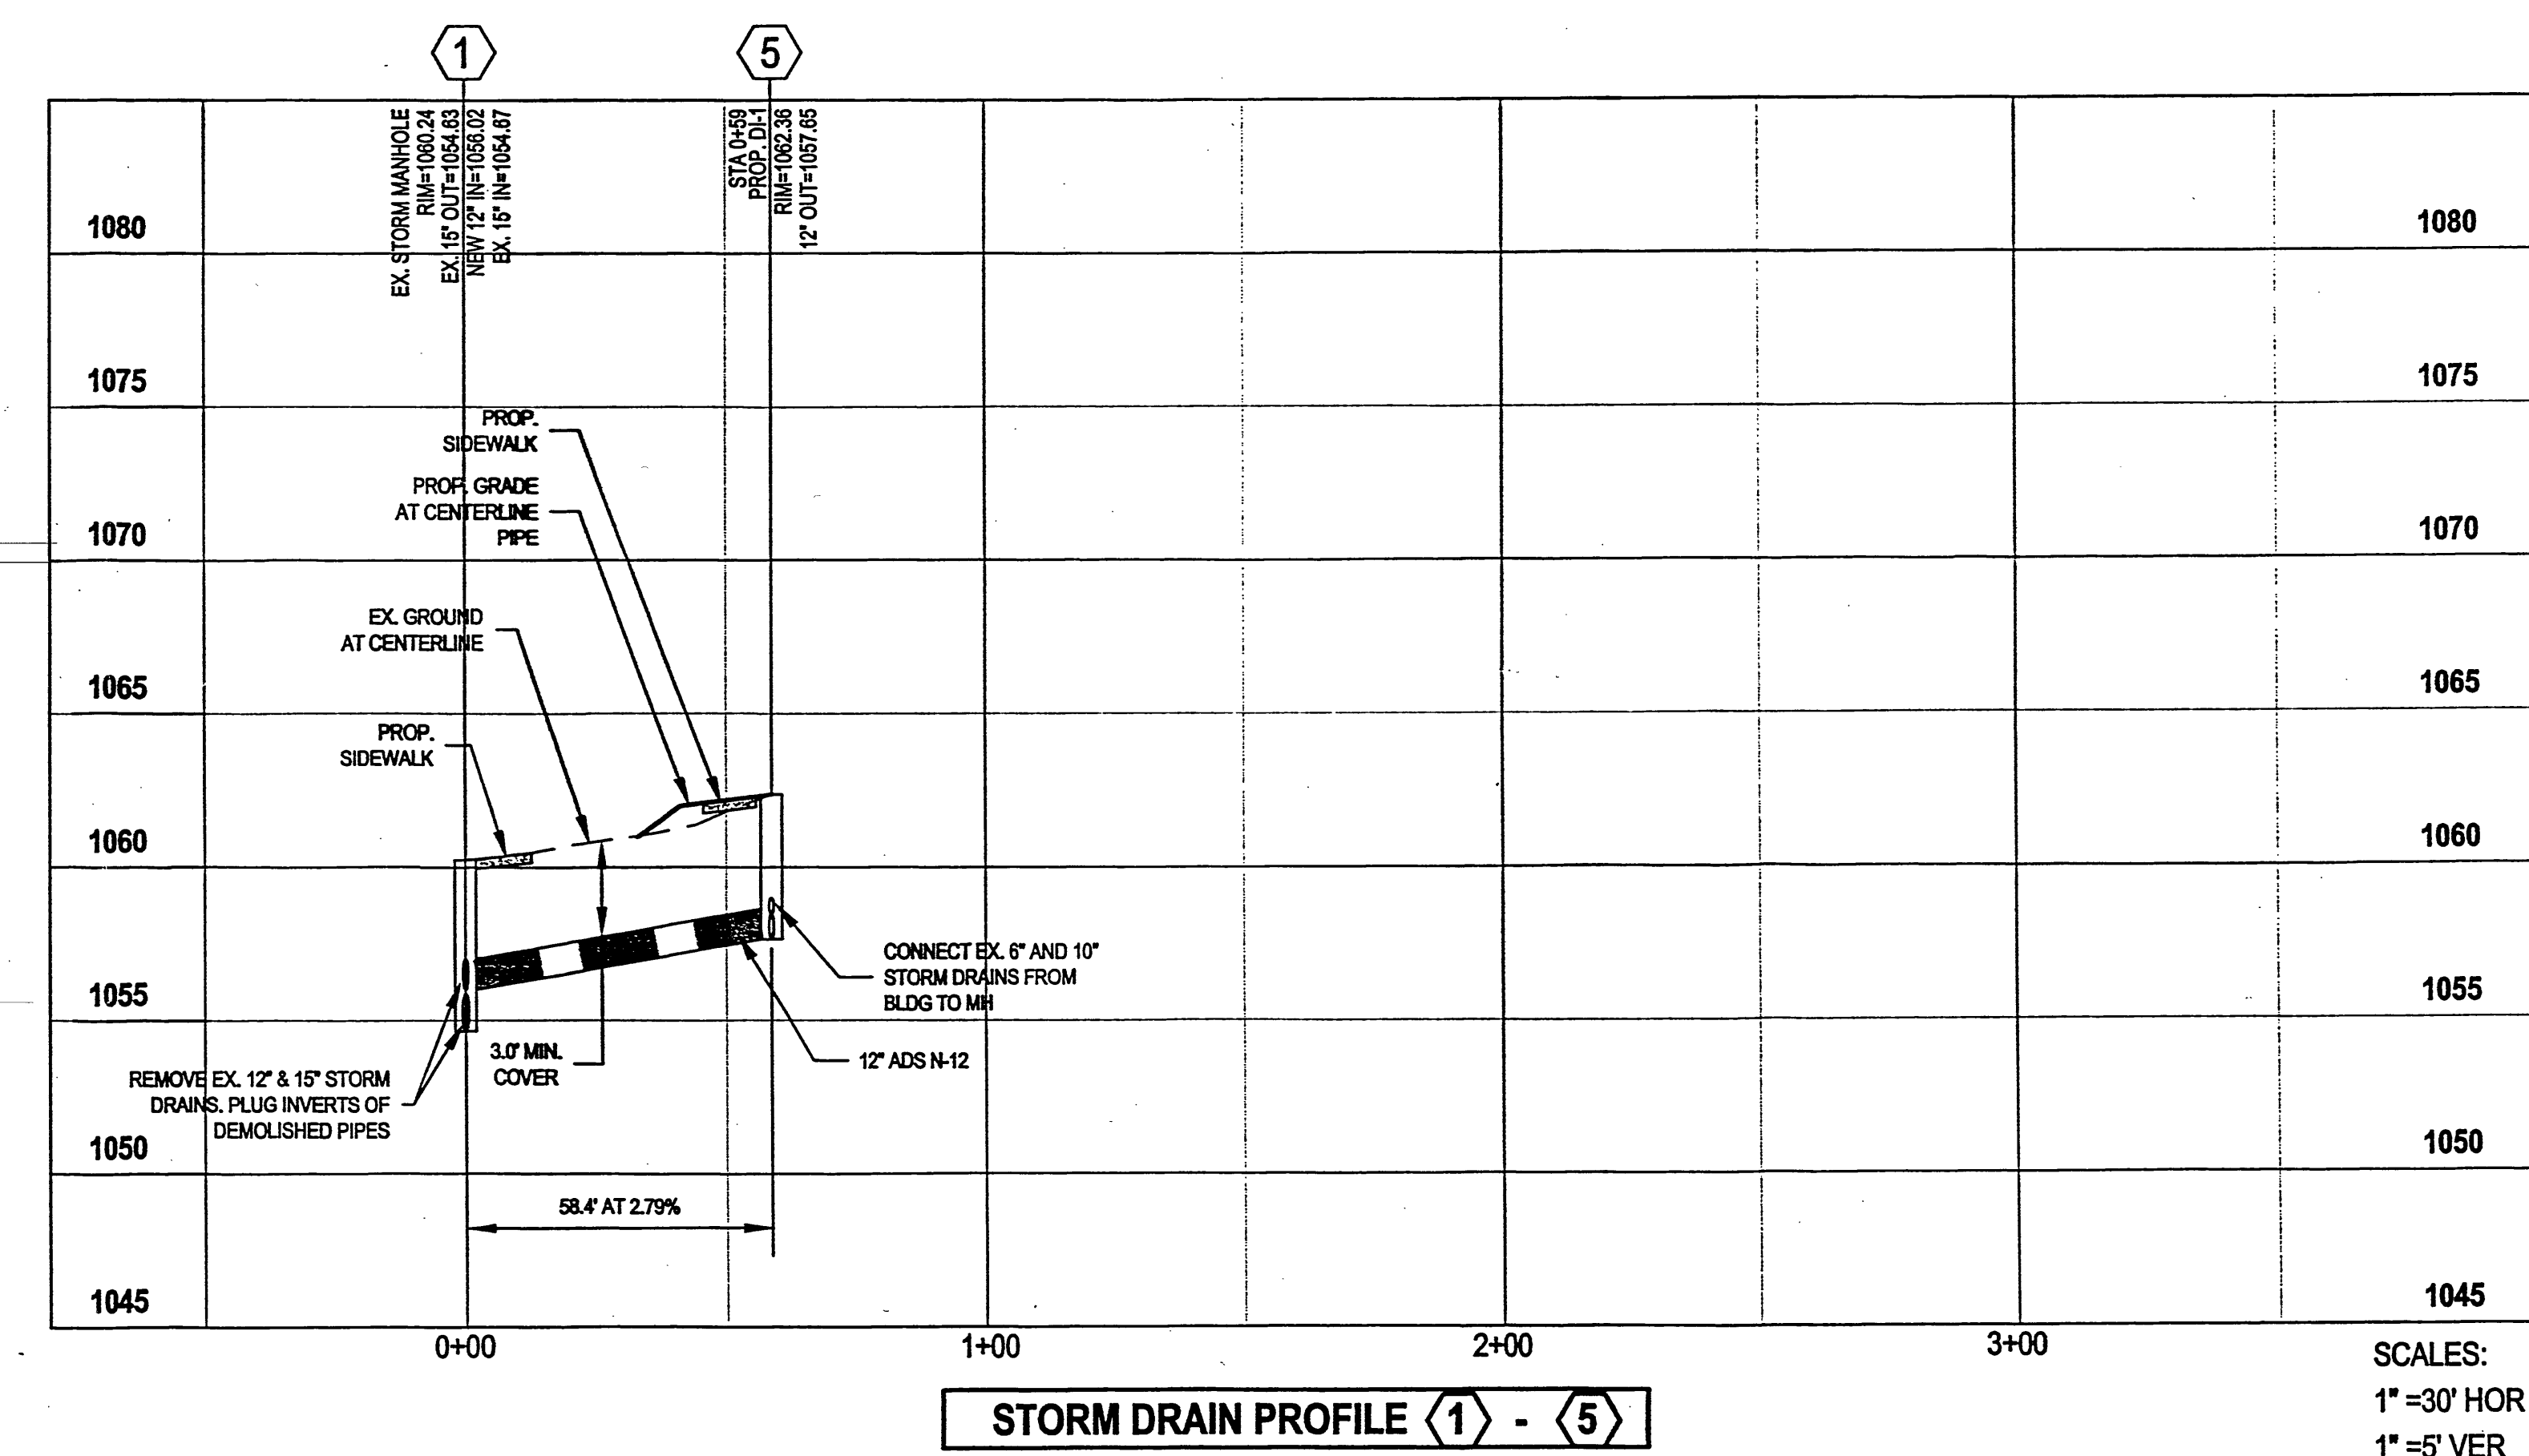
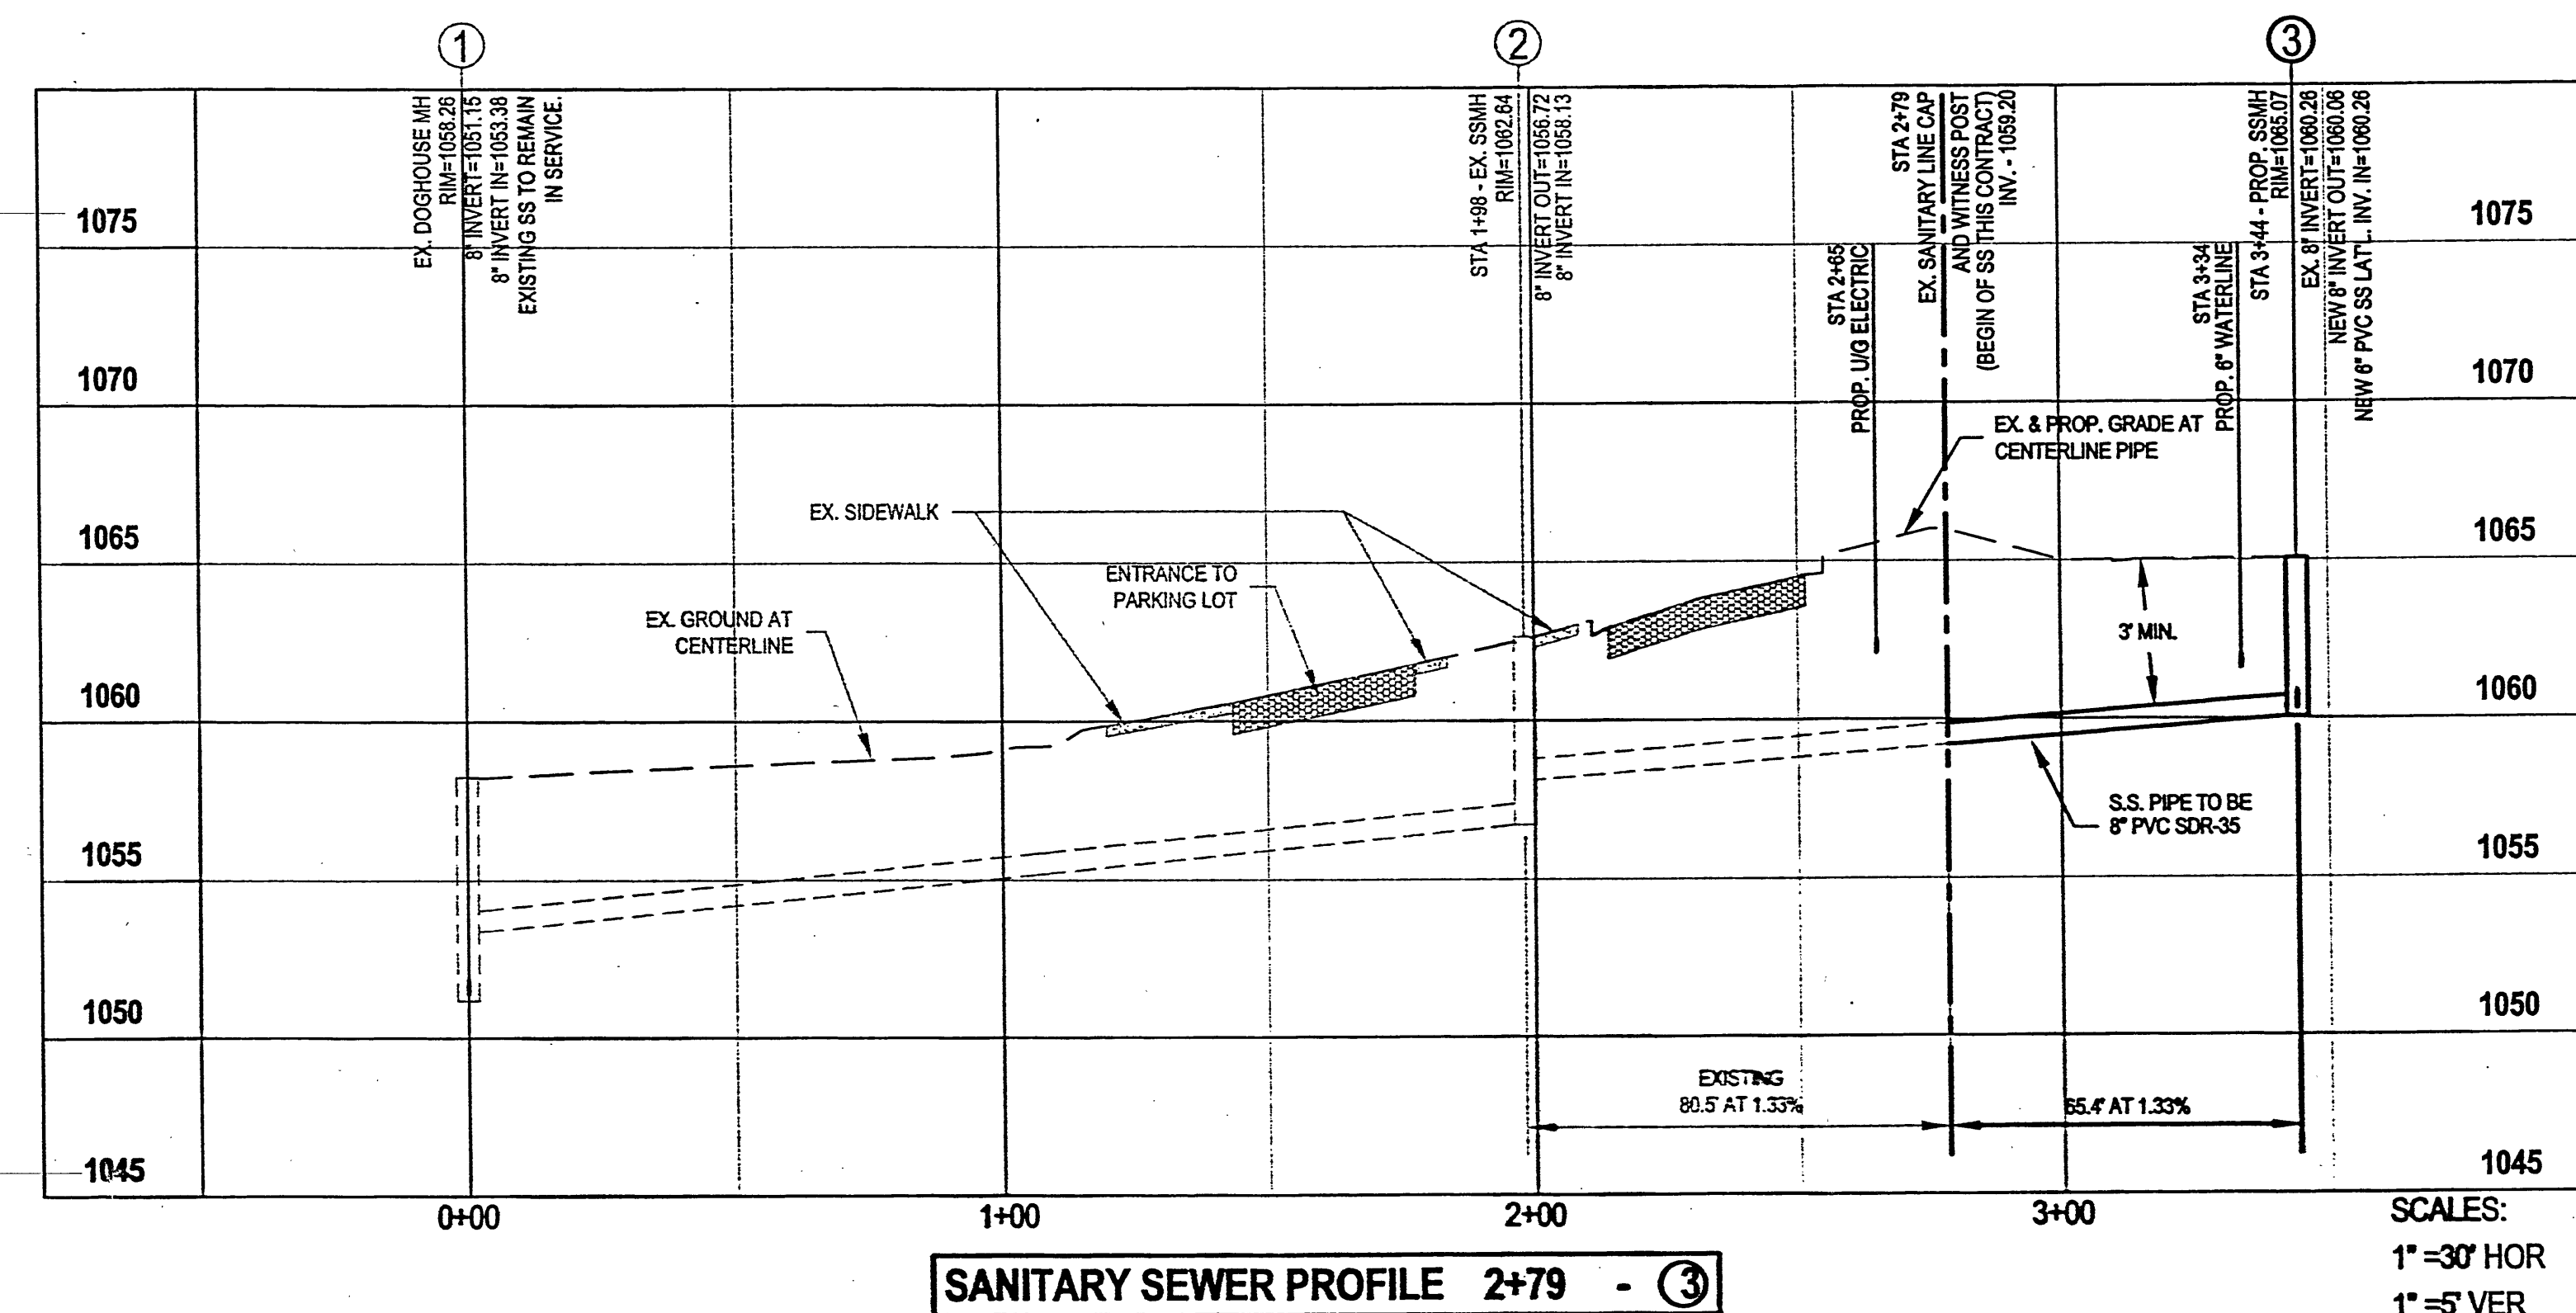


ITEMS IN BOLD INDICATE
WORK IN THIS CONTRACT

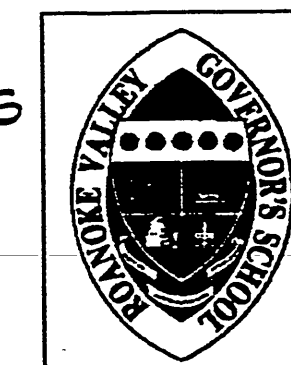

PROJECT TITLE

ADDITIONS &
RENOVATIONS
ROANOKE
VALLEY
GOVERNOR'S
SCHOOL
SCHOOL PLANT #124-39.1B

The logo for Roanoke Valley is a circular seal. The words "ROANOKE VALLEY" are written in a circular path around the perimeter. In the center of the seal, there is a stylized graphic of a mountain range with a river flowing through a valley between the peaks.

Architecture
Engineering
Planning
Interiors

SFCS

Sherertz Franklin Crawford Shaffner Inc.
305 S. Jefferson St., Roanoke, VA 24011
Phone 540 344-6664
FAX 540 343-6925
eMail sfcs.com

PROJECT DESIGNER	:	
PROJECT ARCHITECT	:	
PROJECT ENGINEER	:	RHN
DRAWN BY	:	RHNSCG
CHECKED BY	:	JDE/WPJ
APPROVED BY	:	WPJ
NO.	REVISION DESCRIPTION	DATE

DRAWING TITLE
UTILITY PROFILES

COMM. NO. 97304.00	DATE JUNE 28, 1999
DRAWING	SHEET

C-4 4 OF 44

[illegible]

CADD VERSION	R14
PLOT SCALE	1:1
PLOT DATE	6/25/99
COMM NO.	99037
DRAWING NO.	PROFILES.DWG