
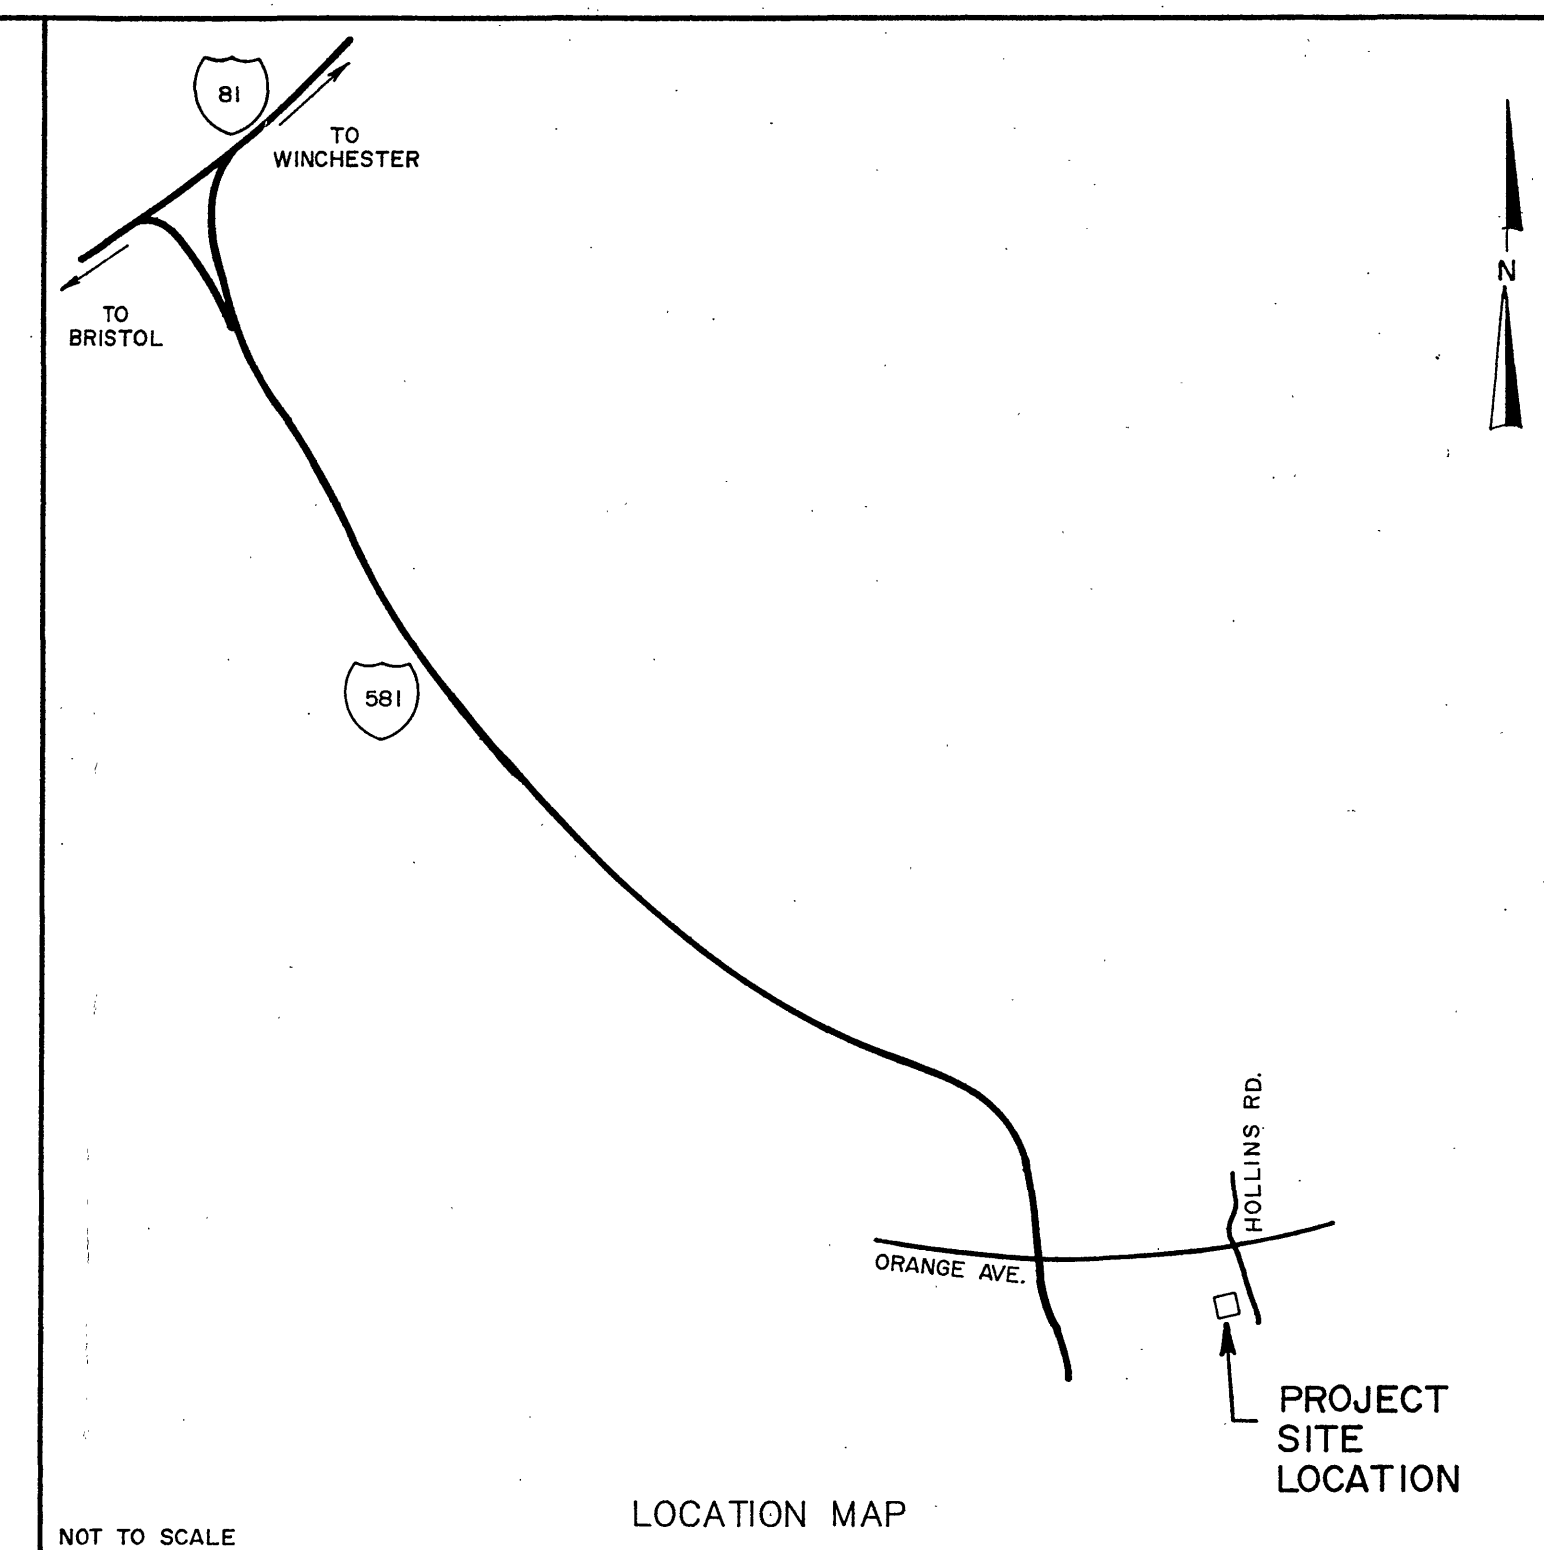


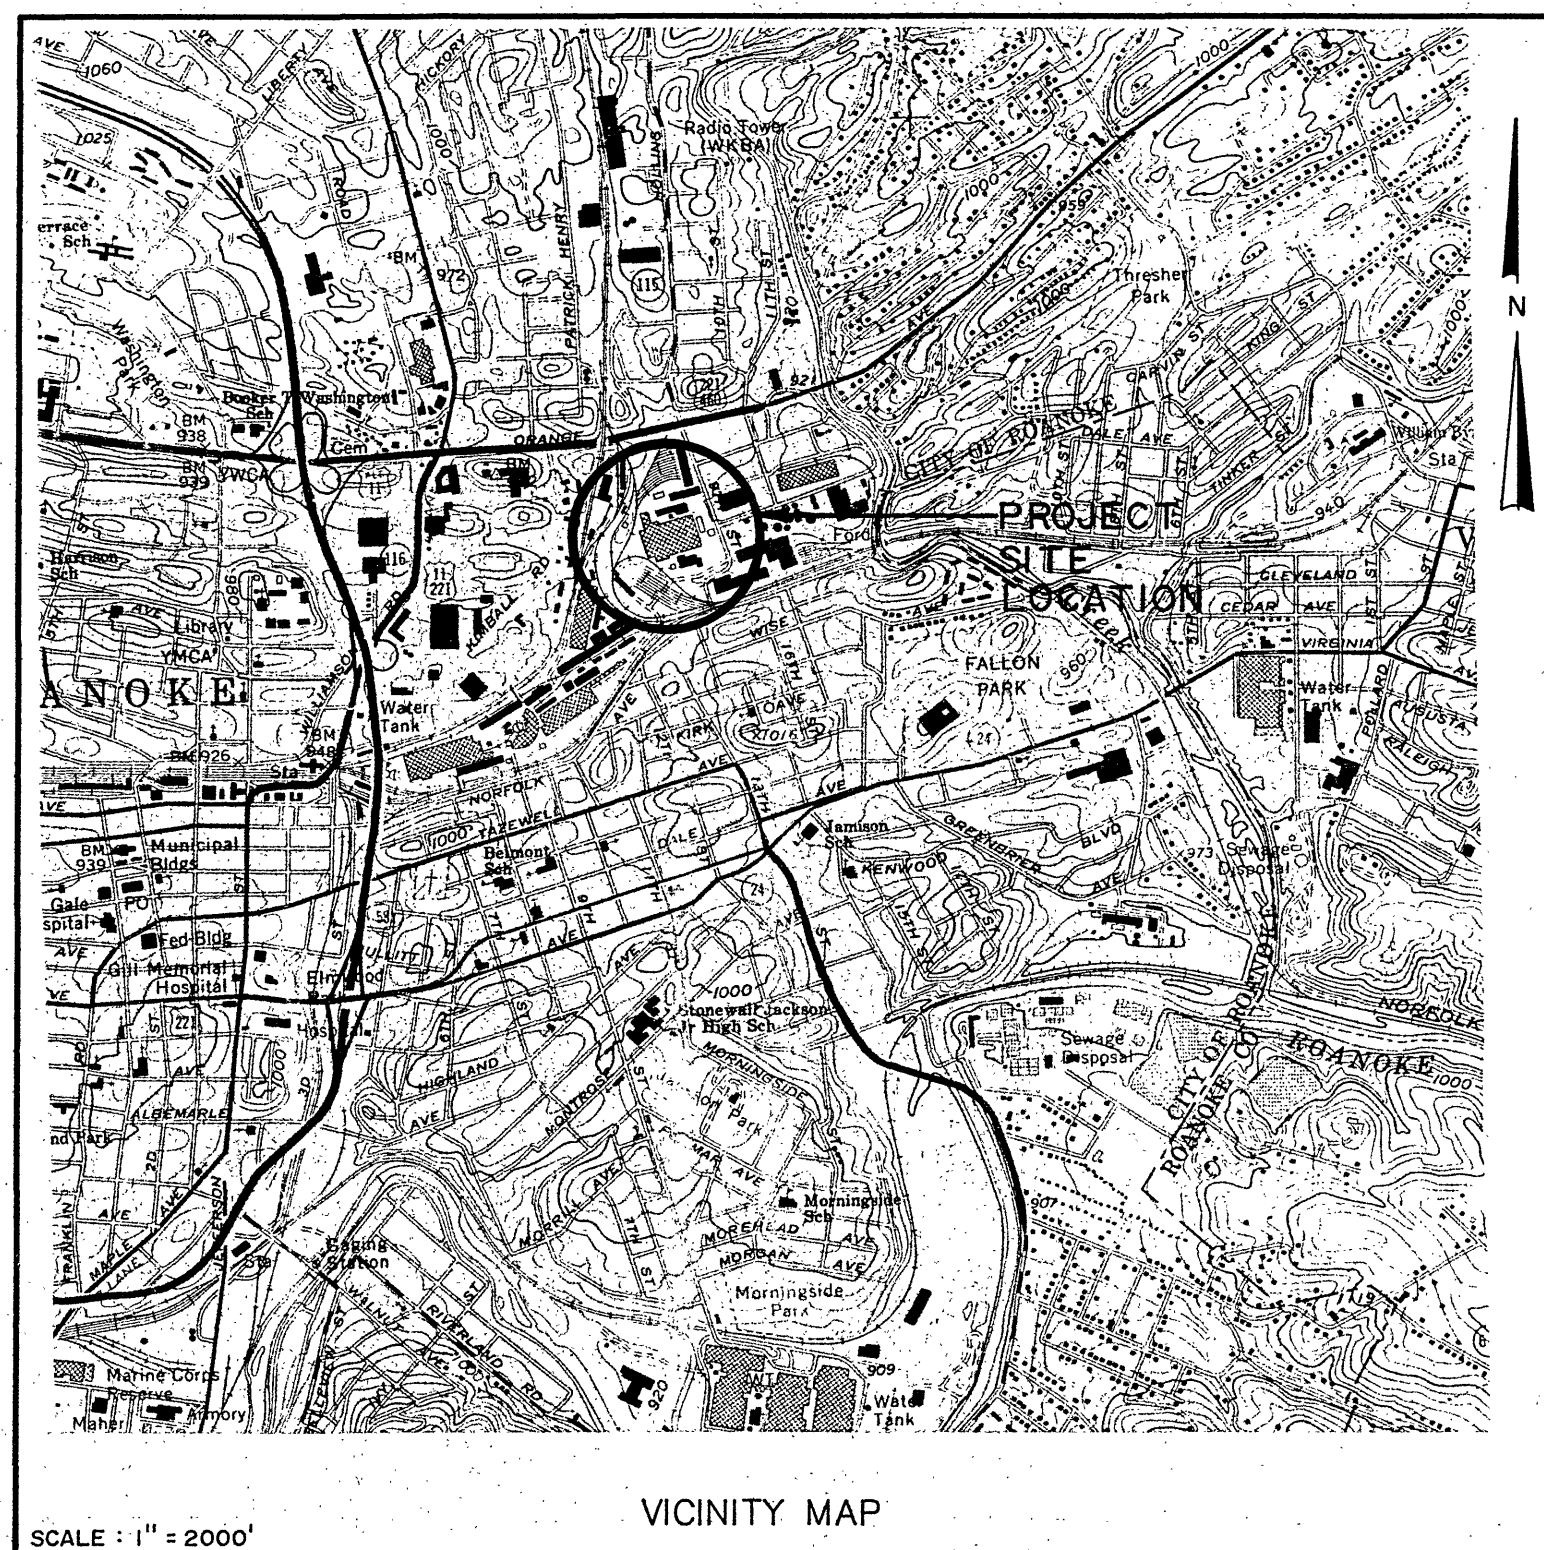


ROANOKE VALLEY RESOURCE AUTHORITY SOLID WASTE TRANSFER STATION

PREPARED FOR:
ROANOKE VALLEY RESOURCE AUTHORITY

Mills, Oliver & Webb, Inc.
ARCHITECTS ENGINEERS
200 Country Club Drive, Plaza One, Building E, Blacksburg, VA 24060
Tel: (703) 552-2151 FAX: (703) 551-0219

LAWRENCE PERRY & ASSOCIATES, INC.
CONSULTING ENGINEERS
ROANOKE, VA.
DESIGNER: DWP DRAWN: MDR CHECKED: DWP
COMM. NO: 92114 DATE: AUG 19, 1992

RECEIVED
SEP 17 1992
CITY OF ROANOKE
OFFICE OF COMMUNITY PLANNING

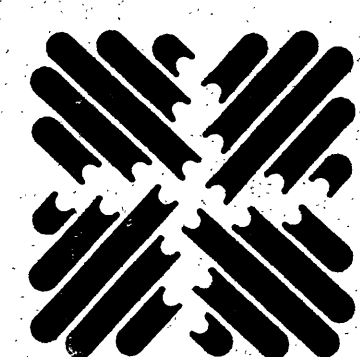

OLVER INCORPORATED
Consulting Engineers•Environmental Laboratories


1116 SOUTH MAIN STREET
BLACKSBURG, VIRGINIA 24060
(703) 552-5548

Designed LMM
Drawn DWA
Checked RMR
Scale NONE
Job No. 11514
Date 8/14/92

ROANOKE VALLEY RESOURCE AUTHORITY
SOLID WASTE TRANSFER STATION

TITLE SHEET

Rev.	Description	Date	By
0	ADDENDUM NO. 2 DESIGN ISSUE	9/9/92 8/14/92	RMR RMR

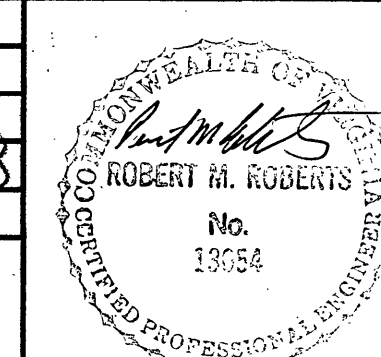

Sheet No.
101
File No.
ROACO\TITLE