


DATE STARTED FEB 18 1966				
DATE COMP. MAR 9 1966				
FEET MAIN	SIZE	VALVE	VAULT	BOX
1517	6"	1-6"	1	
F. H. COMP.				
F. H. STUB ONLY	1	6"	1-6"	1
SERV. INS. BY: J.F. ST. CLAIR & SONS				
MAINS INS. BY: J.F. ST. CLAIR & SONS				
NO. 3/4" SERV. INS. 30				
CITY OR CO. CITY				
DEPT. INSP. H.M. CORRELL & D.T. MAXER				

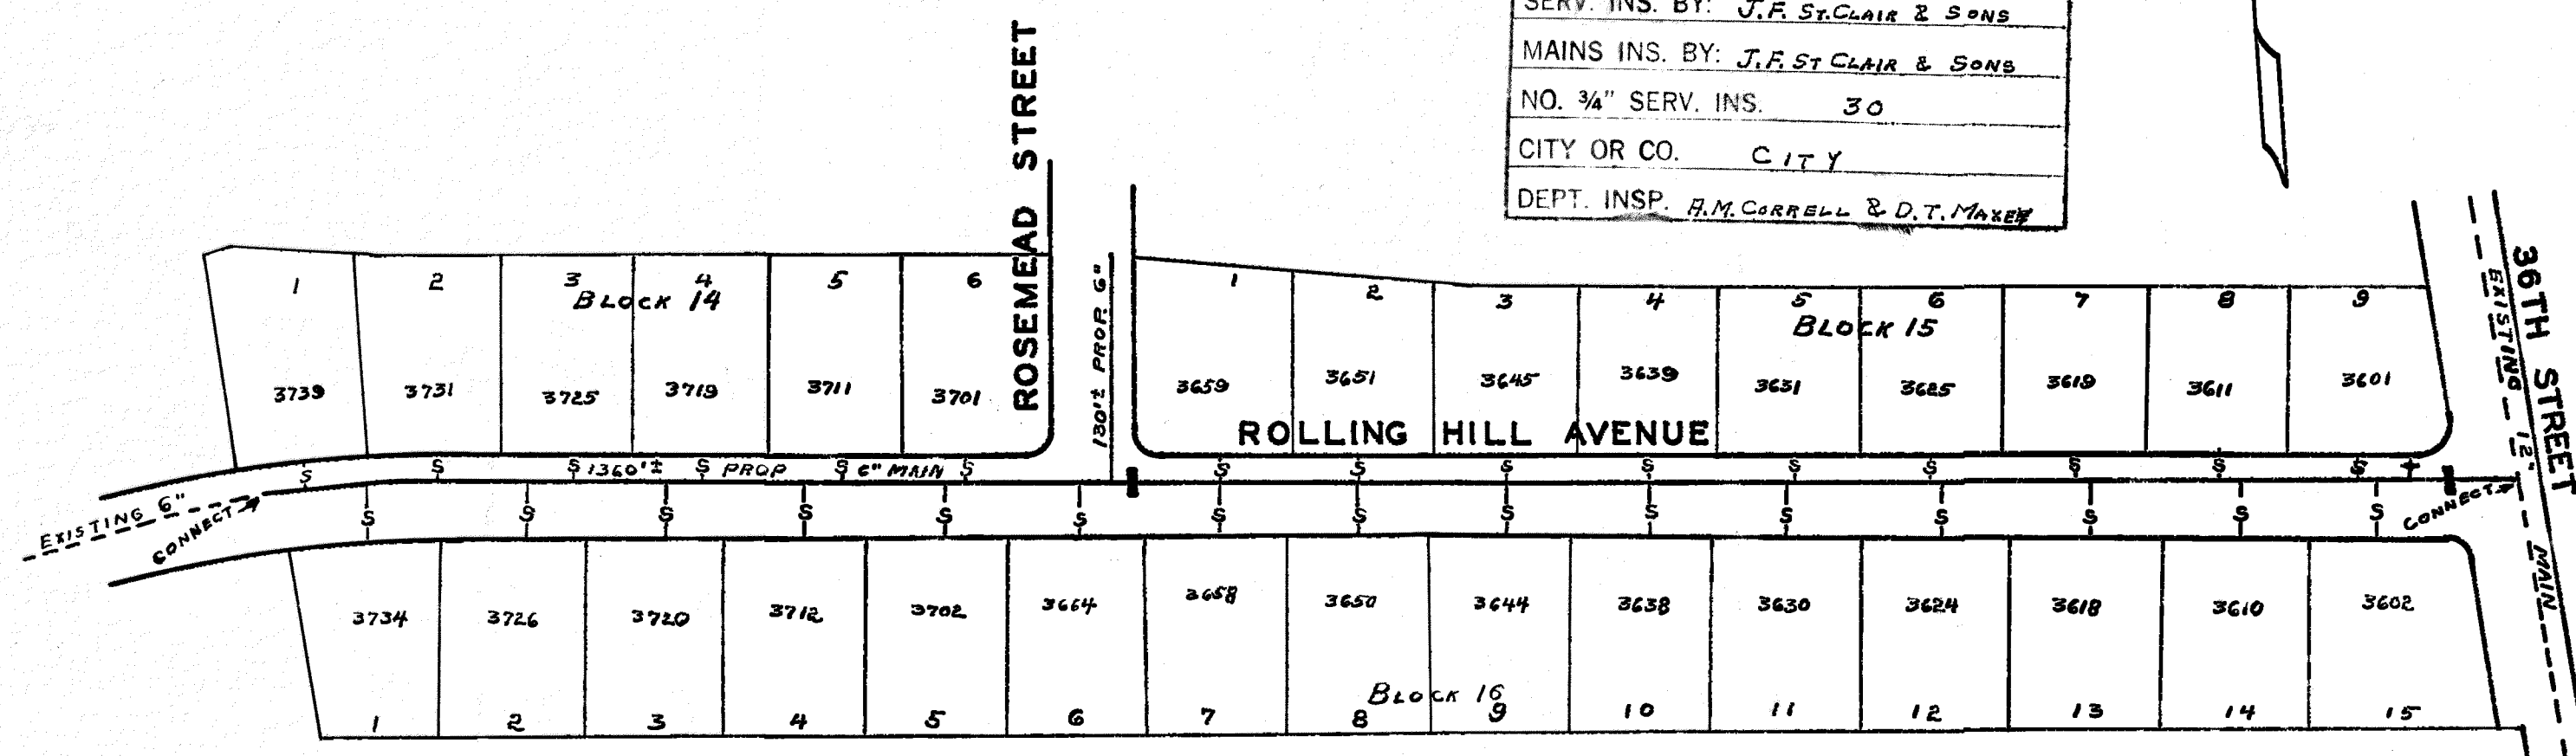

Joseph A. Brogan
 MGR. ROANOKE WATER DEPT.
William F. Clark
 AGENT FOR ROANOKE PLANNING COMM.
H. Clute Boyles
 CITY ENGINEER OF ROANOKE, VA.
 DIRECTOR OF PUBLIC WORKS

11-18-65
 DATE
 11-19-65
 DATE
 11-22-65
 DATE
 11-22-65
 DATE

WATER DEPARTMENT
 CITY OF ROANOKE, VA.
 WILMONT PARK
 SECTION NO. 4
 SCALE-1"=100'
 REDRAWN BY E.L.A. NOV, 16, 1965