


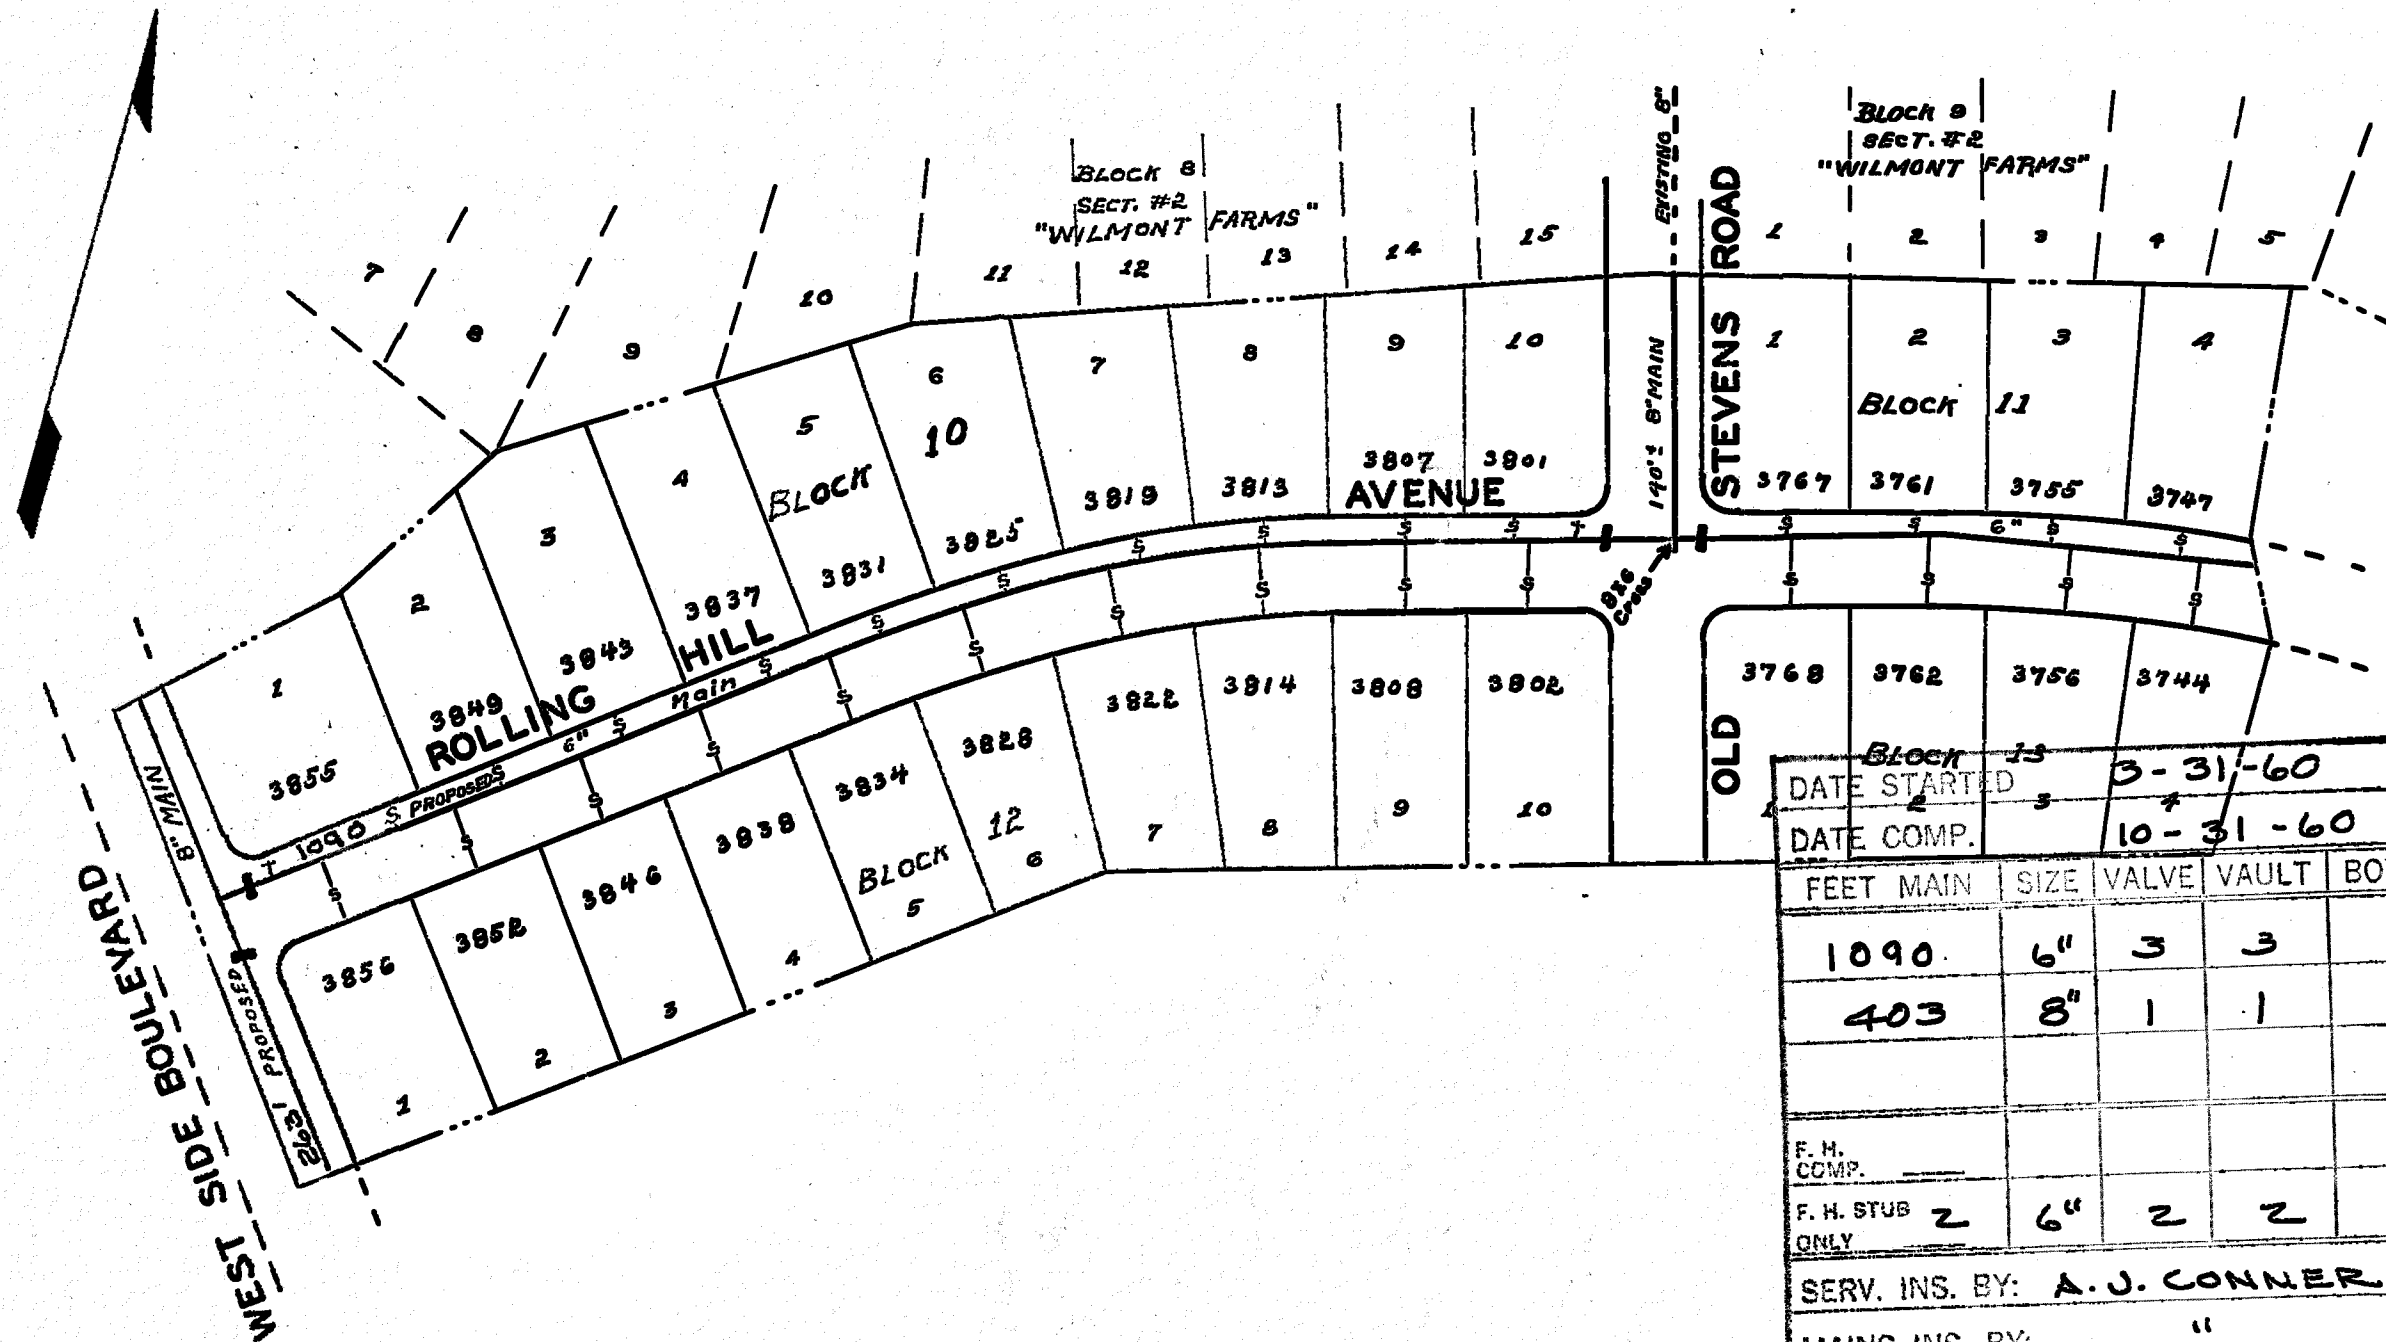

DATE STARTED	3-31-60				
DATE COMP.	10-31-60				
FEET MAIN	SIZE	VALVE	VAULT	BOX	
1090	6"	3	3		
403	8"	1	1		
F. H. COMP.					
F. H. STUB ONLY	2	6"	2	2	
SERV. INS. BY:	A. J. CONNER				
MAINS INS. BY:	"				
NO. 3/4" SERV. INS.	28				
CITY OR CO.	CITY				
DEPT. INSP.	D. T. MAXEY				

R. E. Pillow
MGR. ROANOKE WATER DEPT.

James D. Hinkle
ACT. AGENT FOR ROANOKE PLANNING COMM.

H. Cletus Broyles
CITY ENGINEER OF ROANOKE

John W. H. Hinkle
DIRECTOR OF PUBLIC WORKS

NOV. 24, 1959
DATE

NOV. 24, 1959
DATE

NOV. 25, 1959
DATE

NOV. 25, 1959
DATE

DATE COMP.
MAINS INS. BY
SERV. INS. BY
NO. SERV. INS.
CITY OR CO. CITY
DEPT. INSP.

WATER DEPARTMENT
CITY OF ROANOKE, VA.
WILMONT FARMS
SECTION NO. 3
SCALE - 1" = 100'
DRAWN BY E.L.A. NOVEMBER, 24, 1959

59-44

ON DIST. MAP No. 273

SCANNED