


DATE STARTED 2-15-75				
DATE COMP. 3-1-75				
FEET MAIN	SIZE	VALVE	VAULT	BOX
480	6"	1	1	
	2"	1	1	
F. H. COMP. _____				
F. H. STUB ONLY _____				
SERV. INS. BY: J. F. ST. CLAIR				
MAIN INS. BY: 11				
NO. 3/4" SERV. INS. 15				
CITY OR CO. CITY				
DEPT. INSP. JAMES MOTLEY				

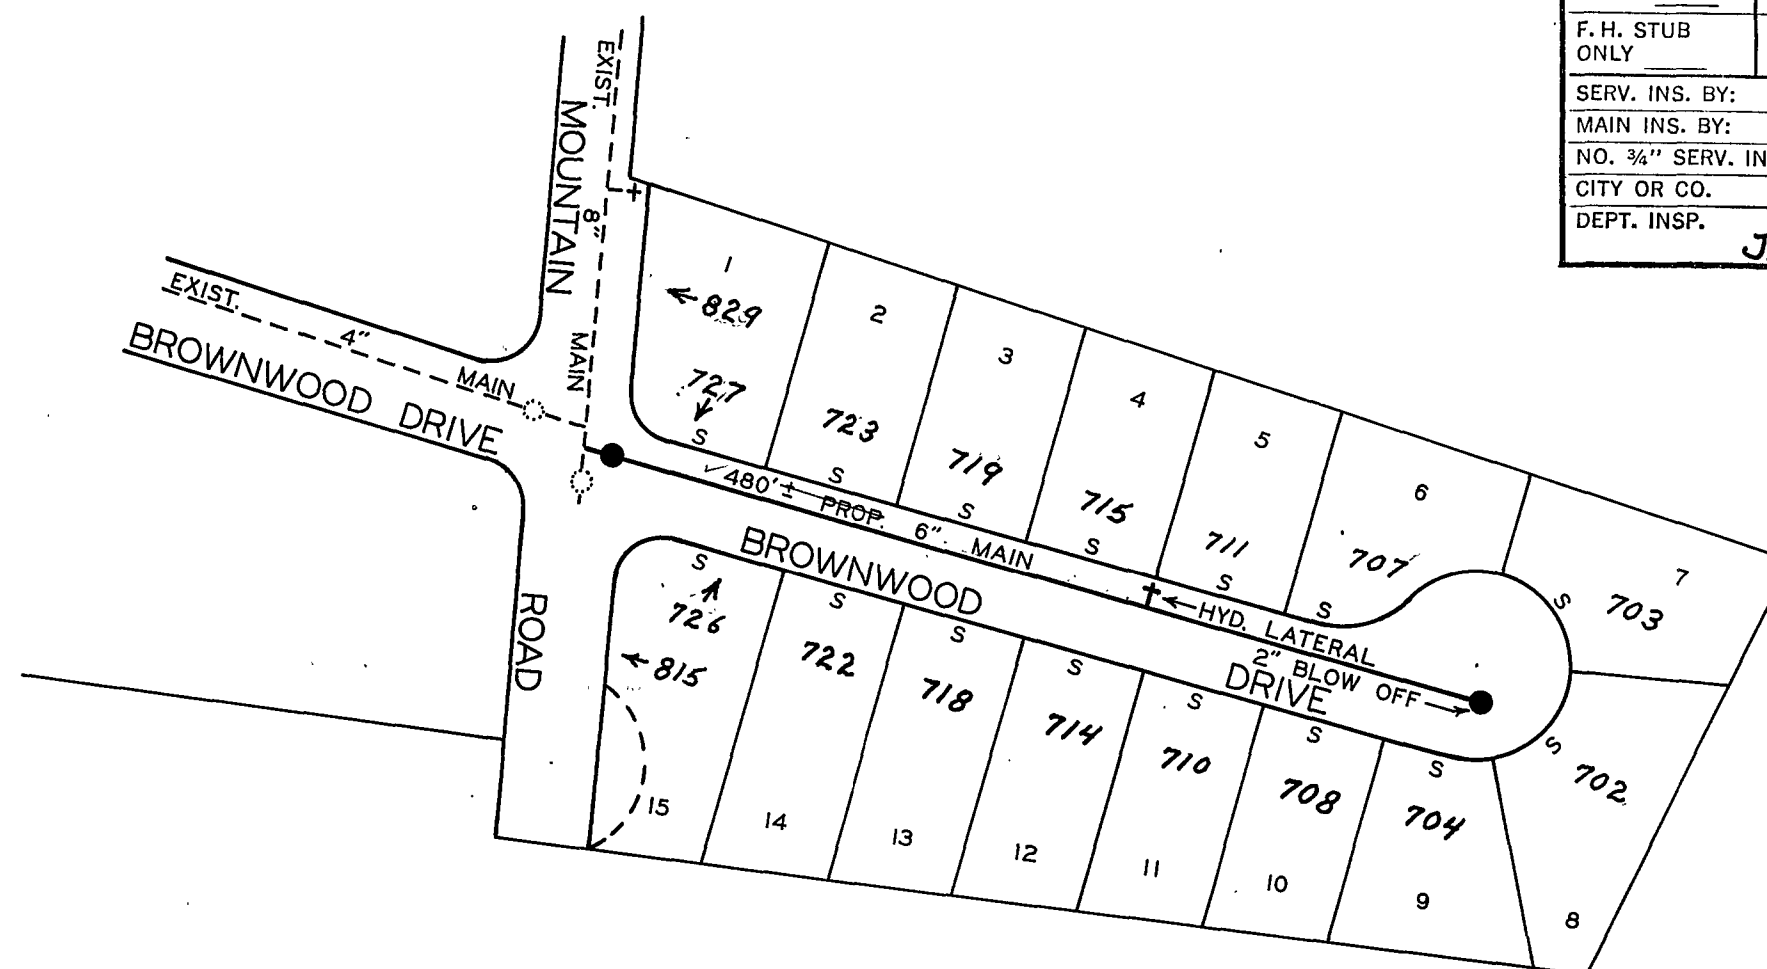

C. B. Bise
DIRECTOR UTILITIES & OPERATIONS

Charles L. Mitchell
CITY ENGINEER OF ROANOKE, VA.

Richard B. Jurgin
DIRECTOR OF PUBLIC WORKS

Lorian Murrell
AGENT FOR ROANOKE PLANNING COMM.

Jan. 7 1975
DATE

1-8-75
DATE

1-8-75
DATE

1-8-75
DATE

map # 607
POSTED 11-24-76
S.B.G.

WATER DEPARTMENT
CITY OF ROANOKE, VA.
ROLLING WOODS SECT. 2
SCALE - 1"=100'
DRAWN BY C.A.H. JAN. 7, 1975