
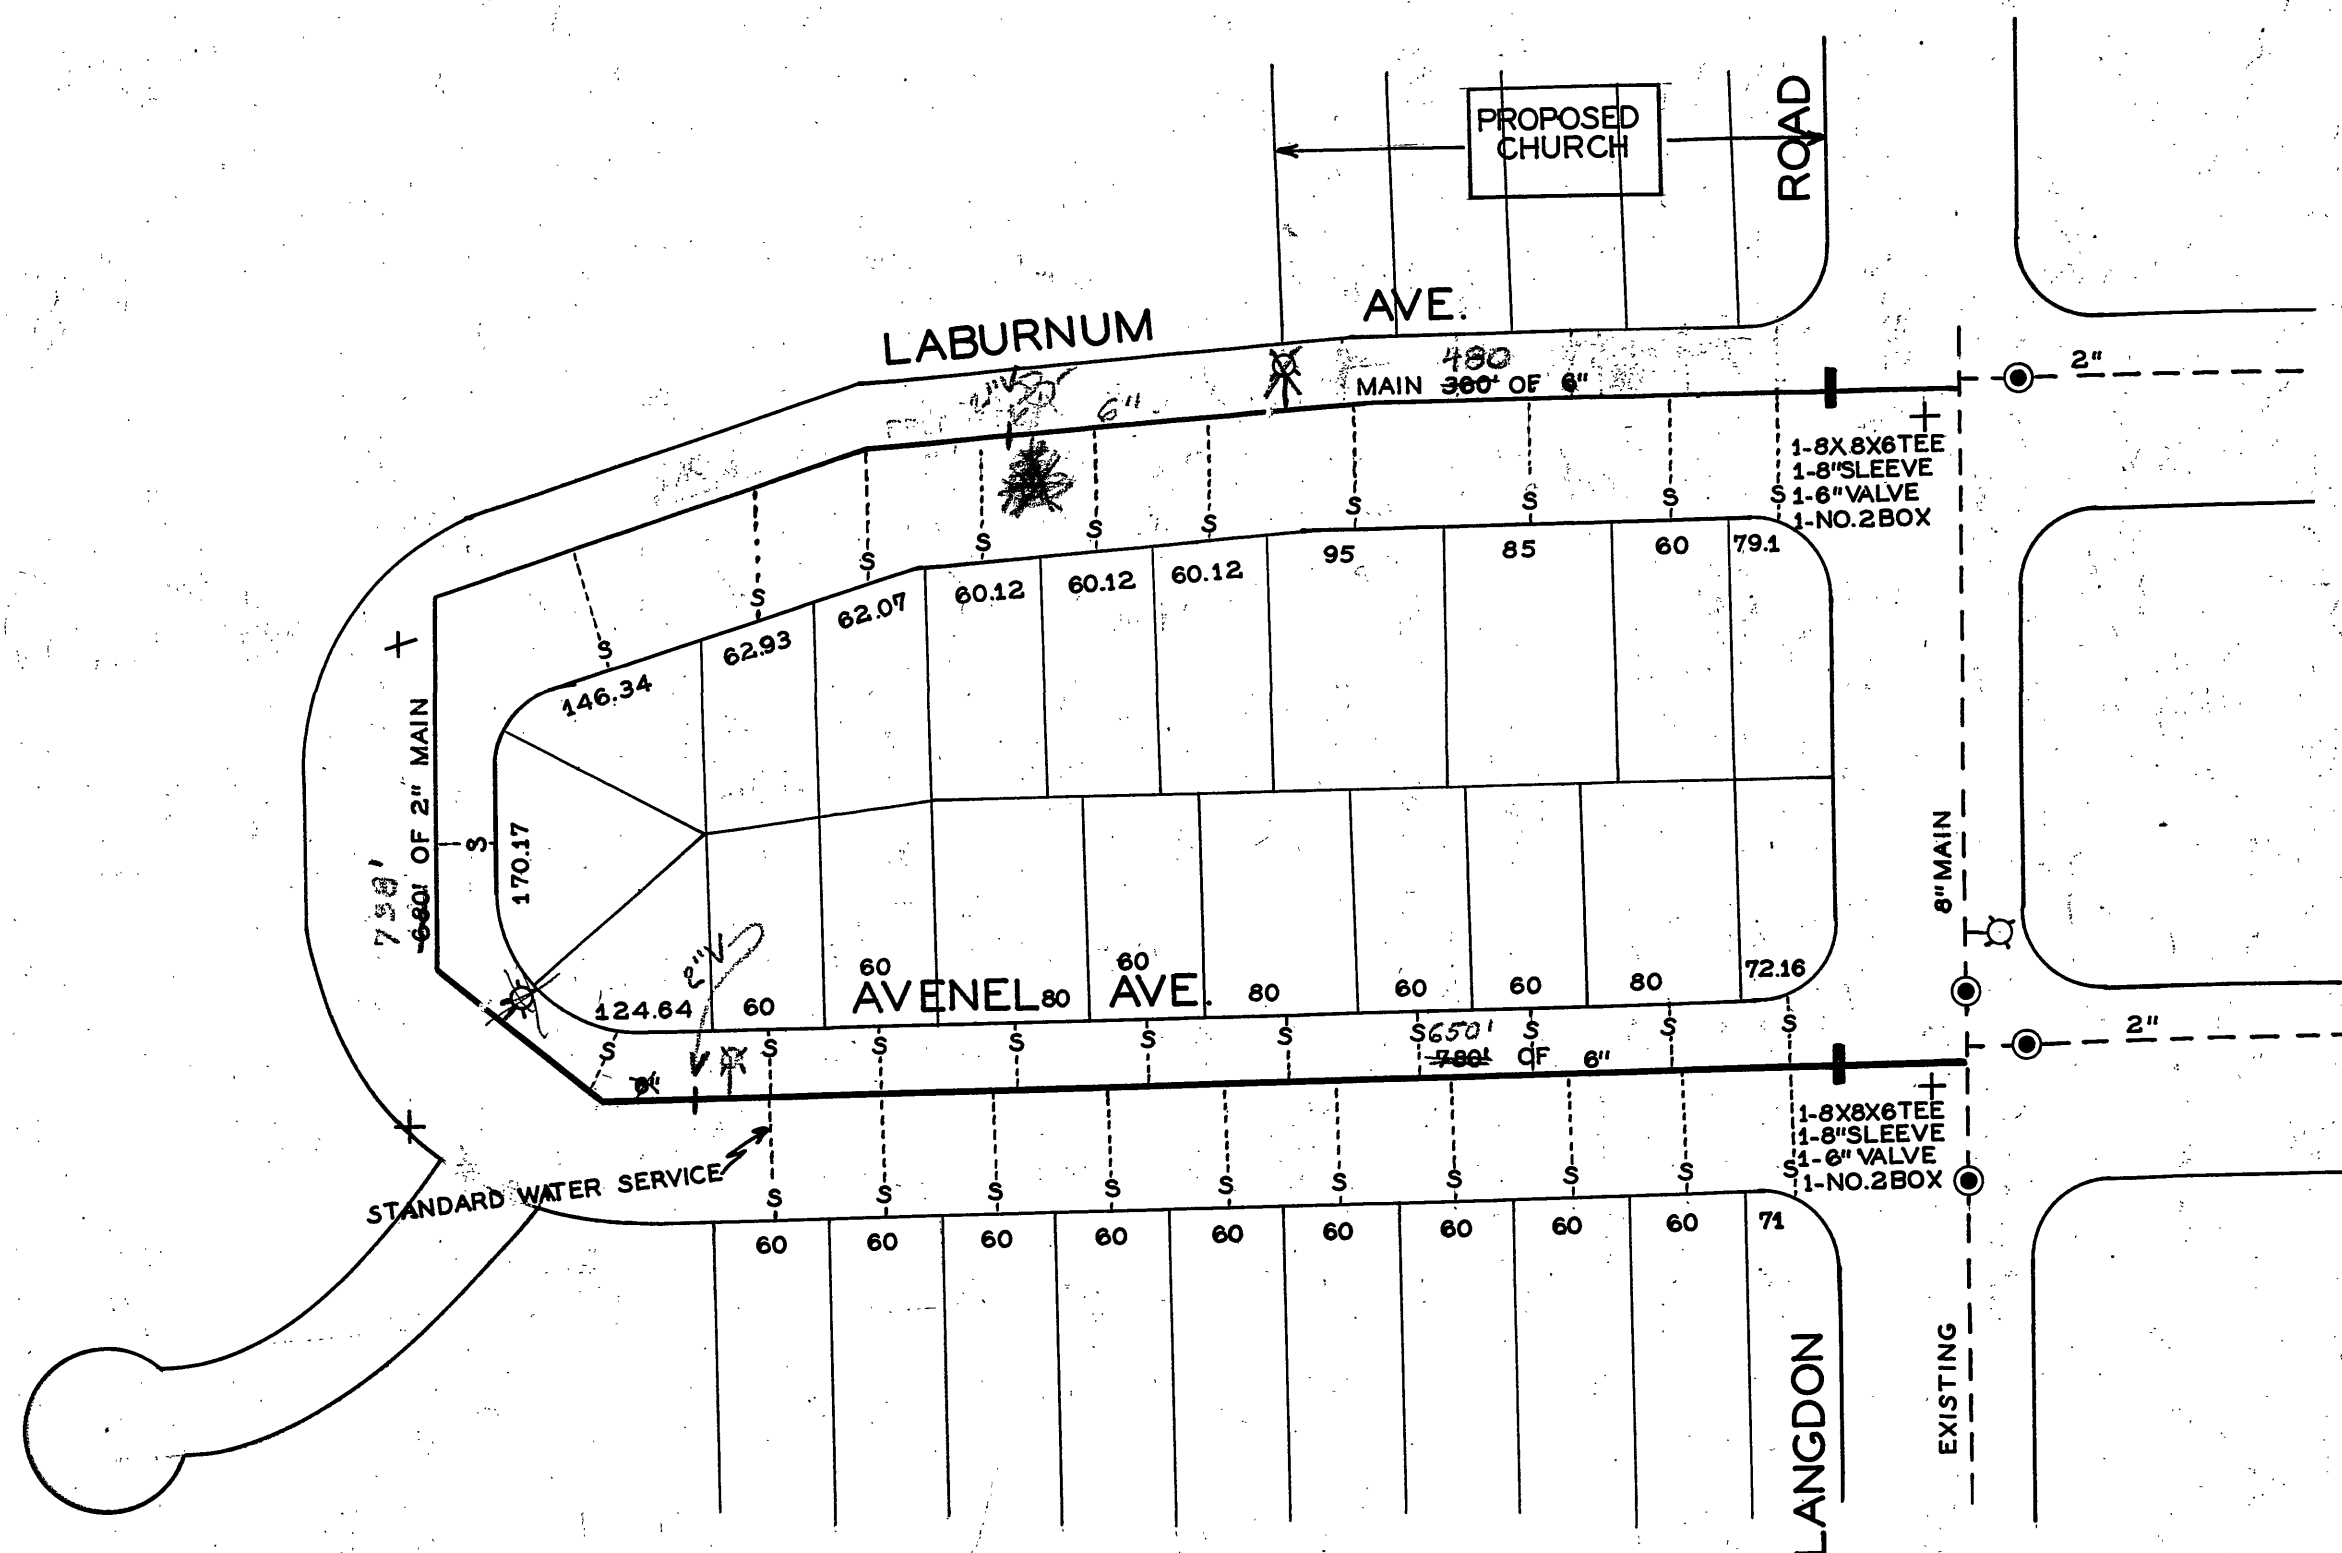


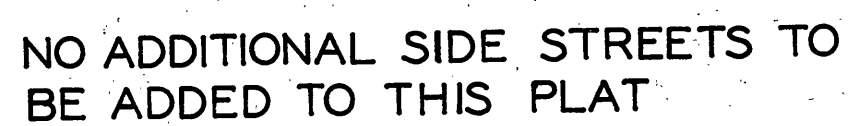

DIRECTOR OF PUBLIC WORKS DATE

DIRECTOR OF PUBLIC WORKS DATE

Started 2-6-52
Finished 2-15-52

52-46