


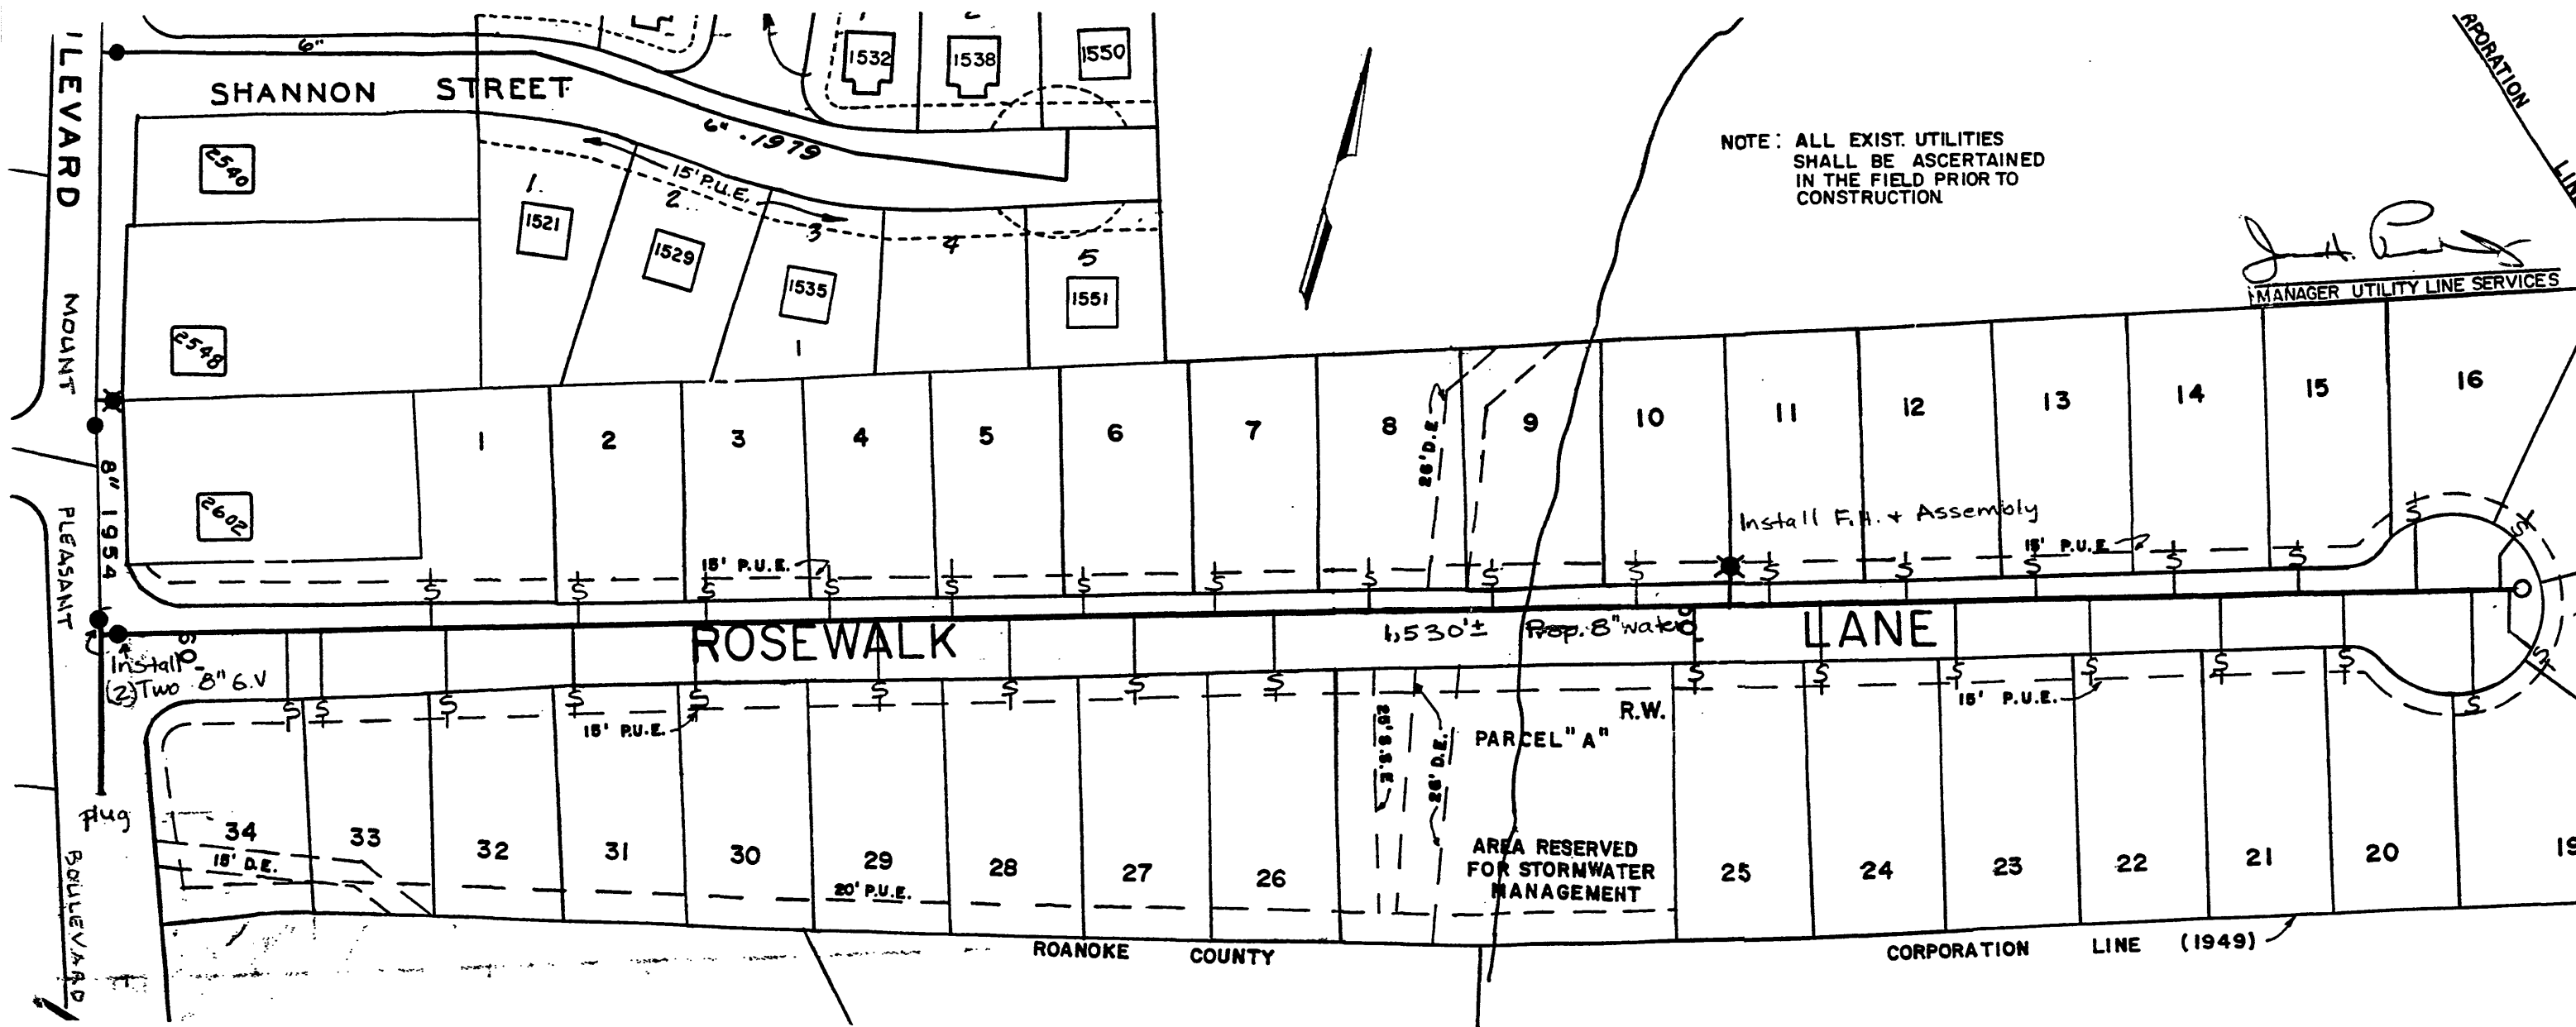

WATER DEPARTMENT
ROANOKE VIRGINIA

ROSEWALK LANE, S.E.

SCALE: 1"=100'
DATE: 10/4/95
DIST. MAP: 446
PLAN NO.: 95-10

10/12/95
DIRECTOR UTILITIES & OPERATIONS
11/12/95
DIRECTOR OF PUBLIC WORKS

LINE STARTED				
DATE COMP.				
FEET MAIN	SIZE	VALVE	VAULT	BOX
1,530±	8"	2	2	#2
B.G.	2"			#1
F.N. COMP.				
F.H. STUB ONLY				
SERV. INS. BY: Contractor				
MAIN INS. BY: Contractor				
NO. 3/4" SERV. INS. 34				
CITY OR CO. City				
DEPT. INSP. Engineering				