




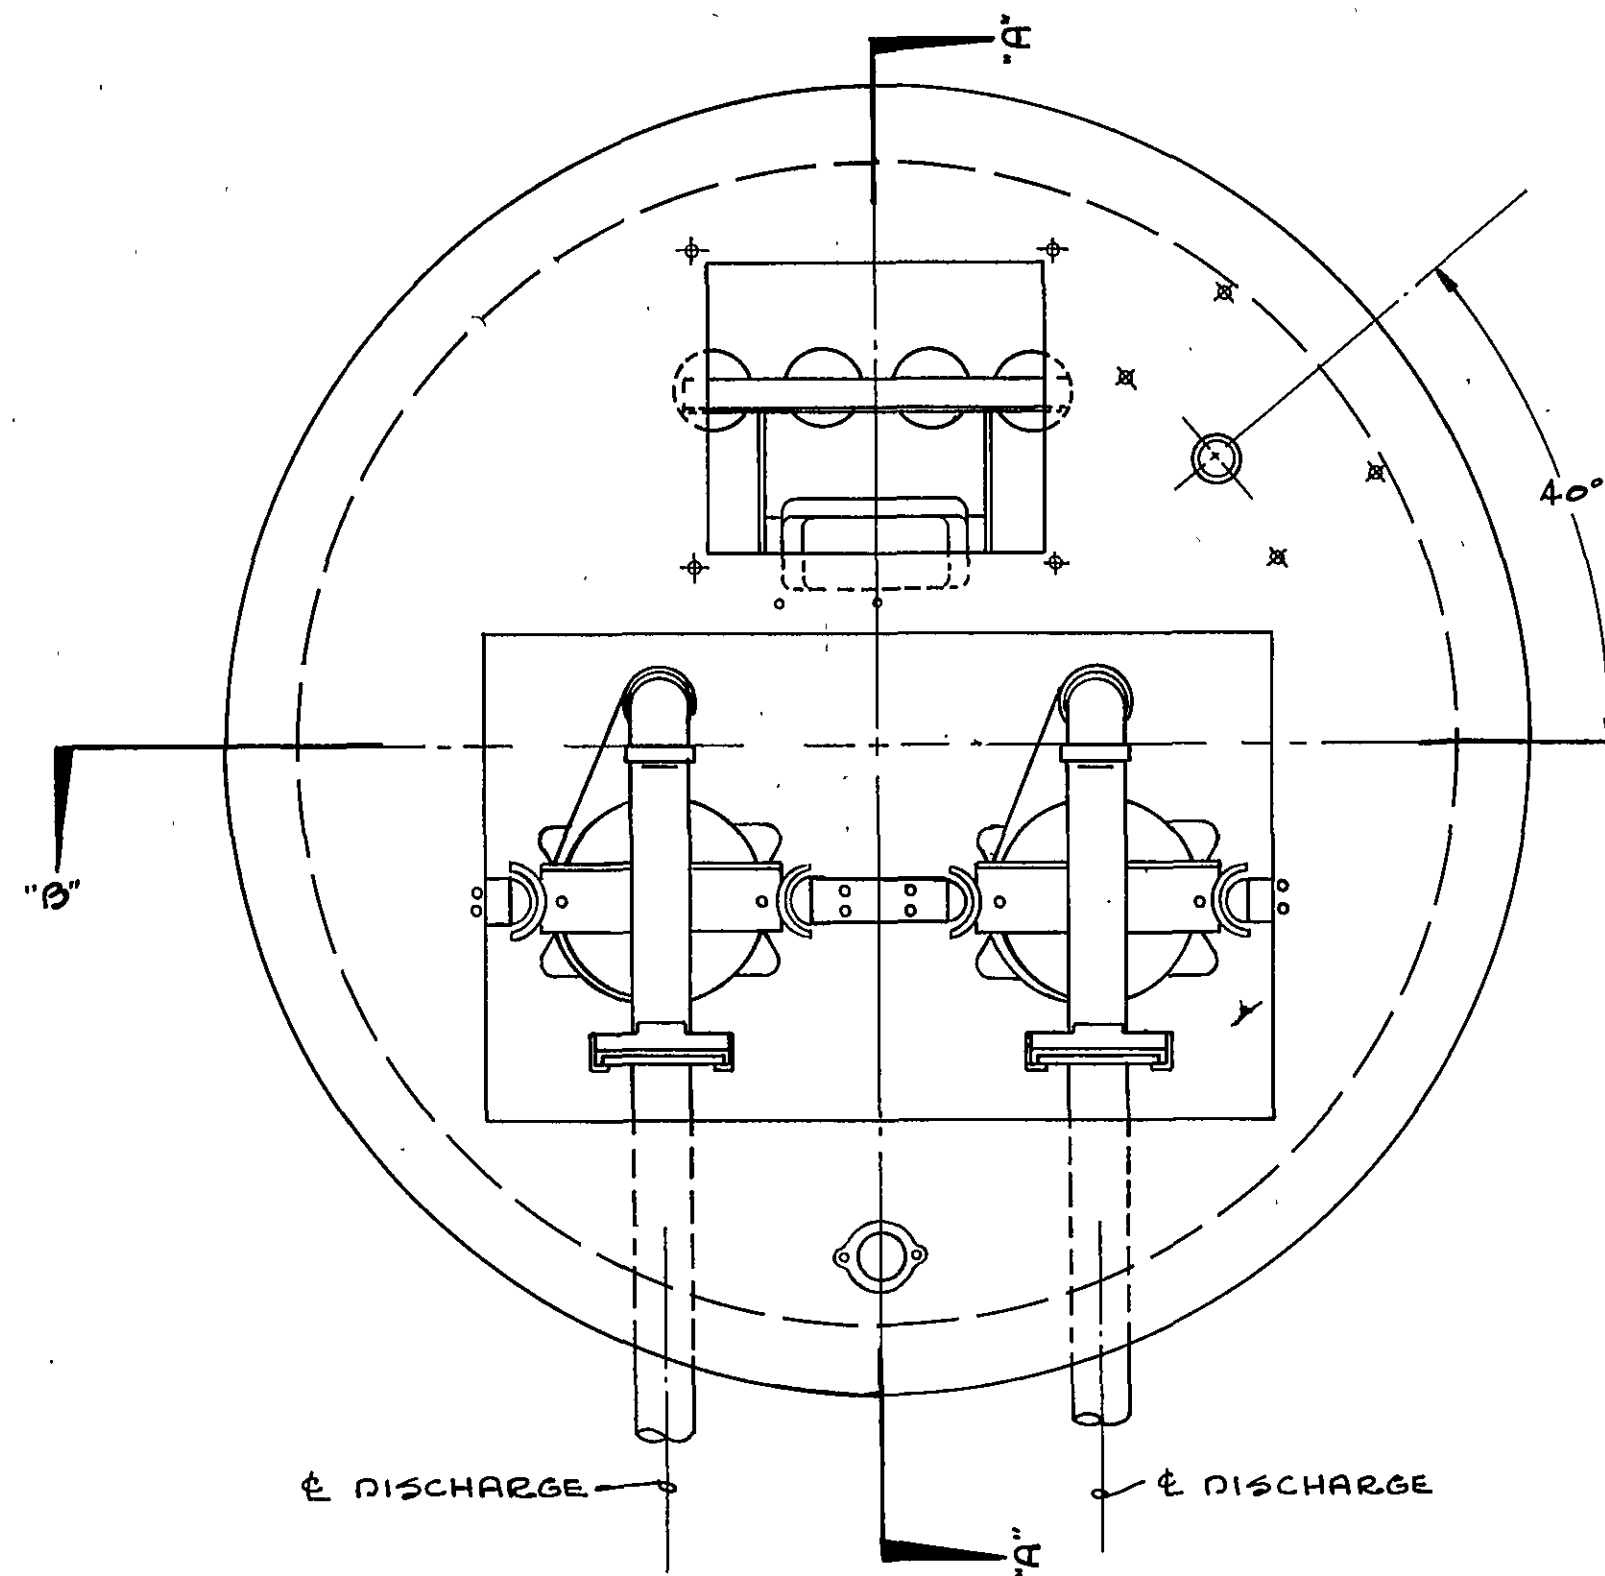

PLAN

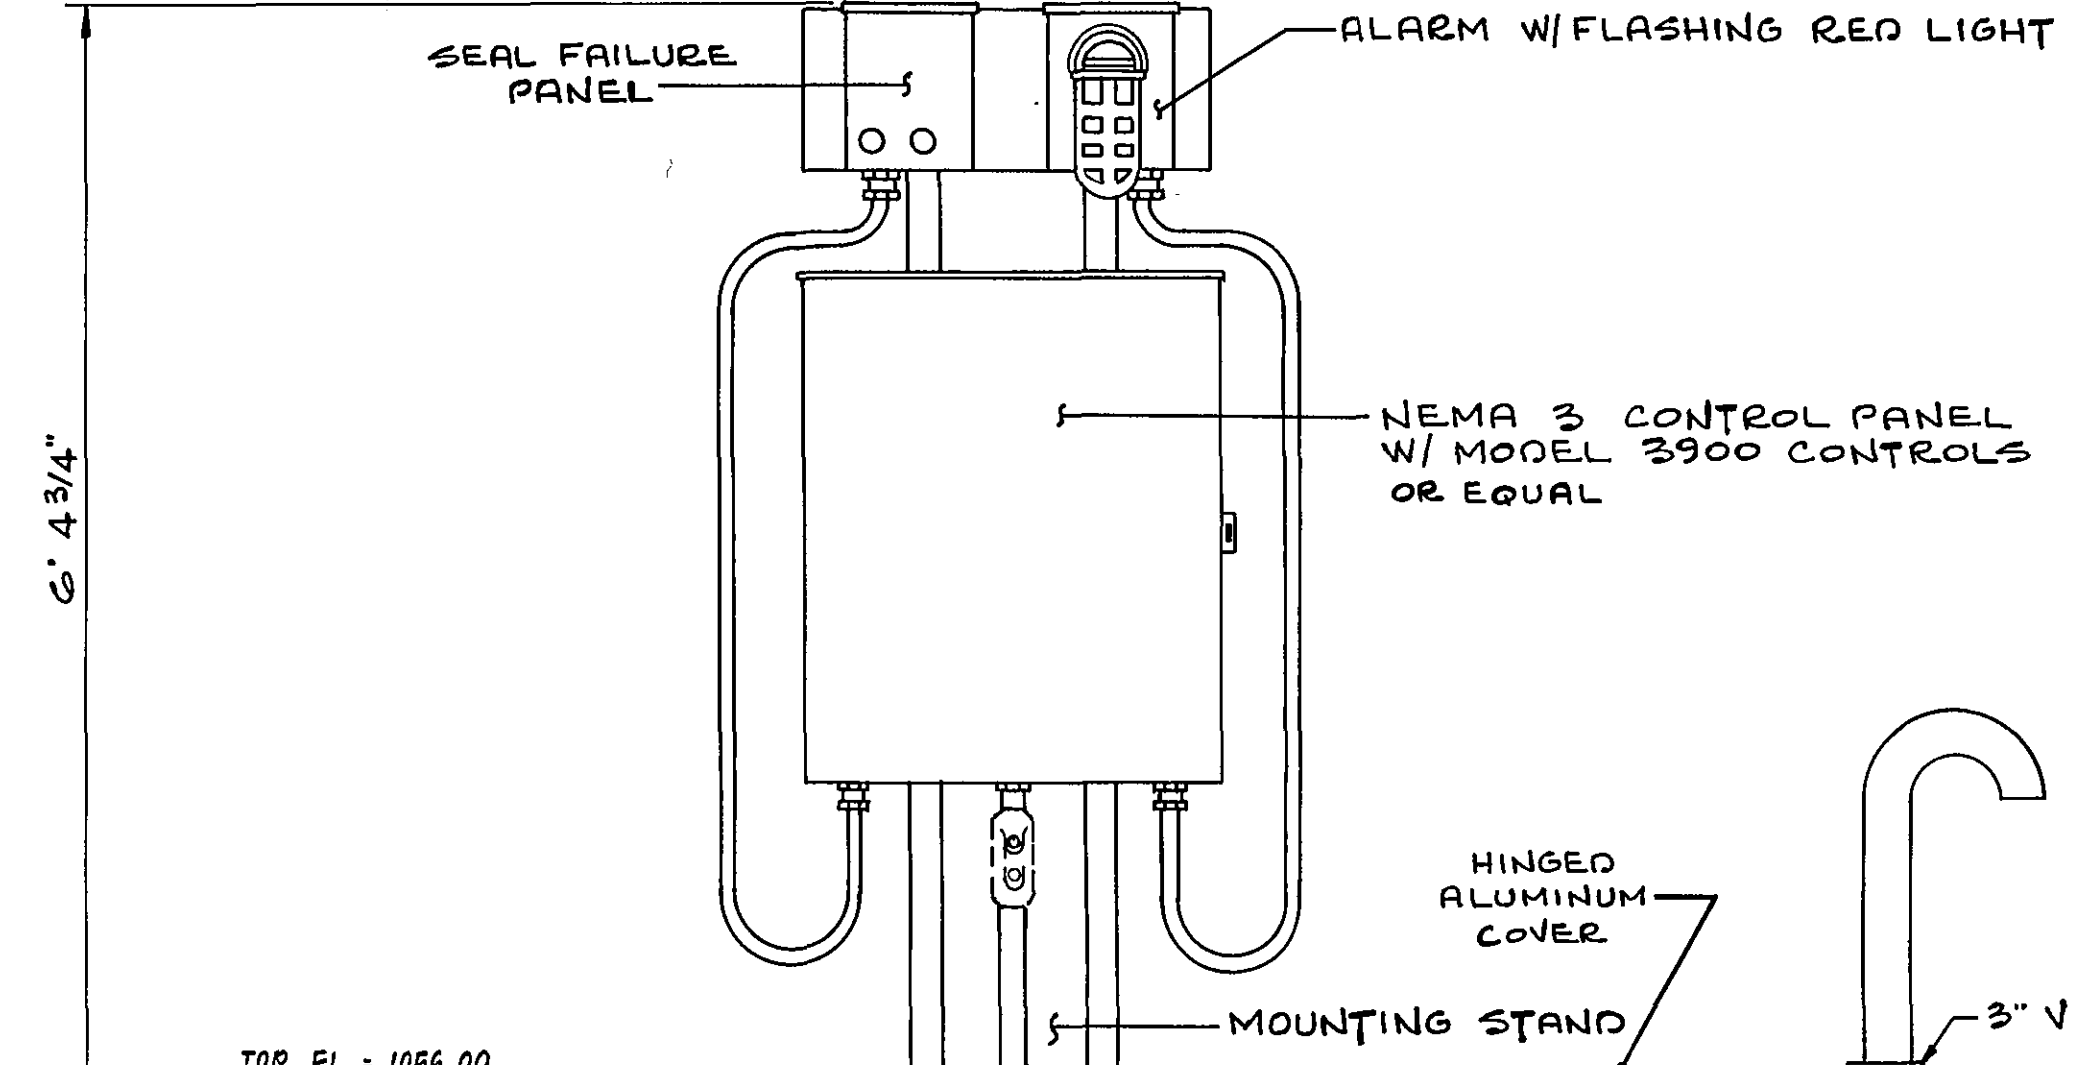


TOP EL. = 1086.00

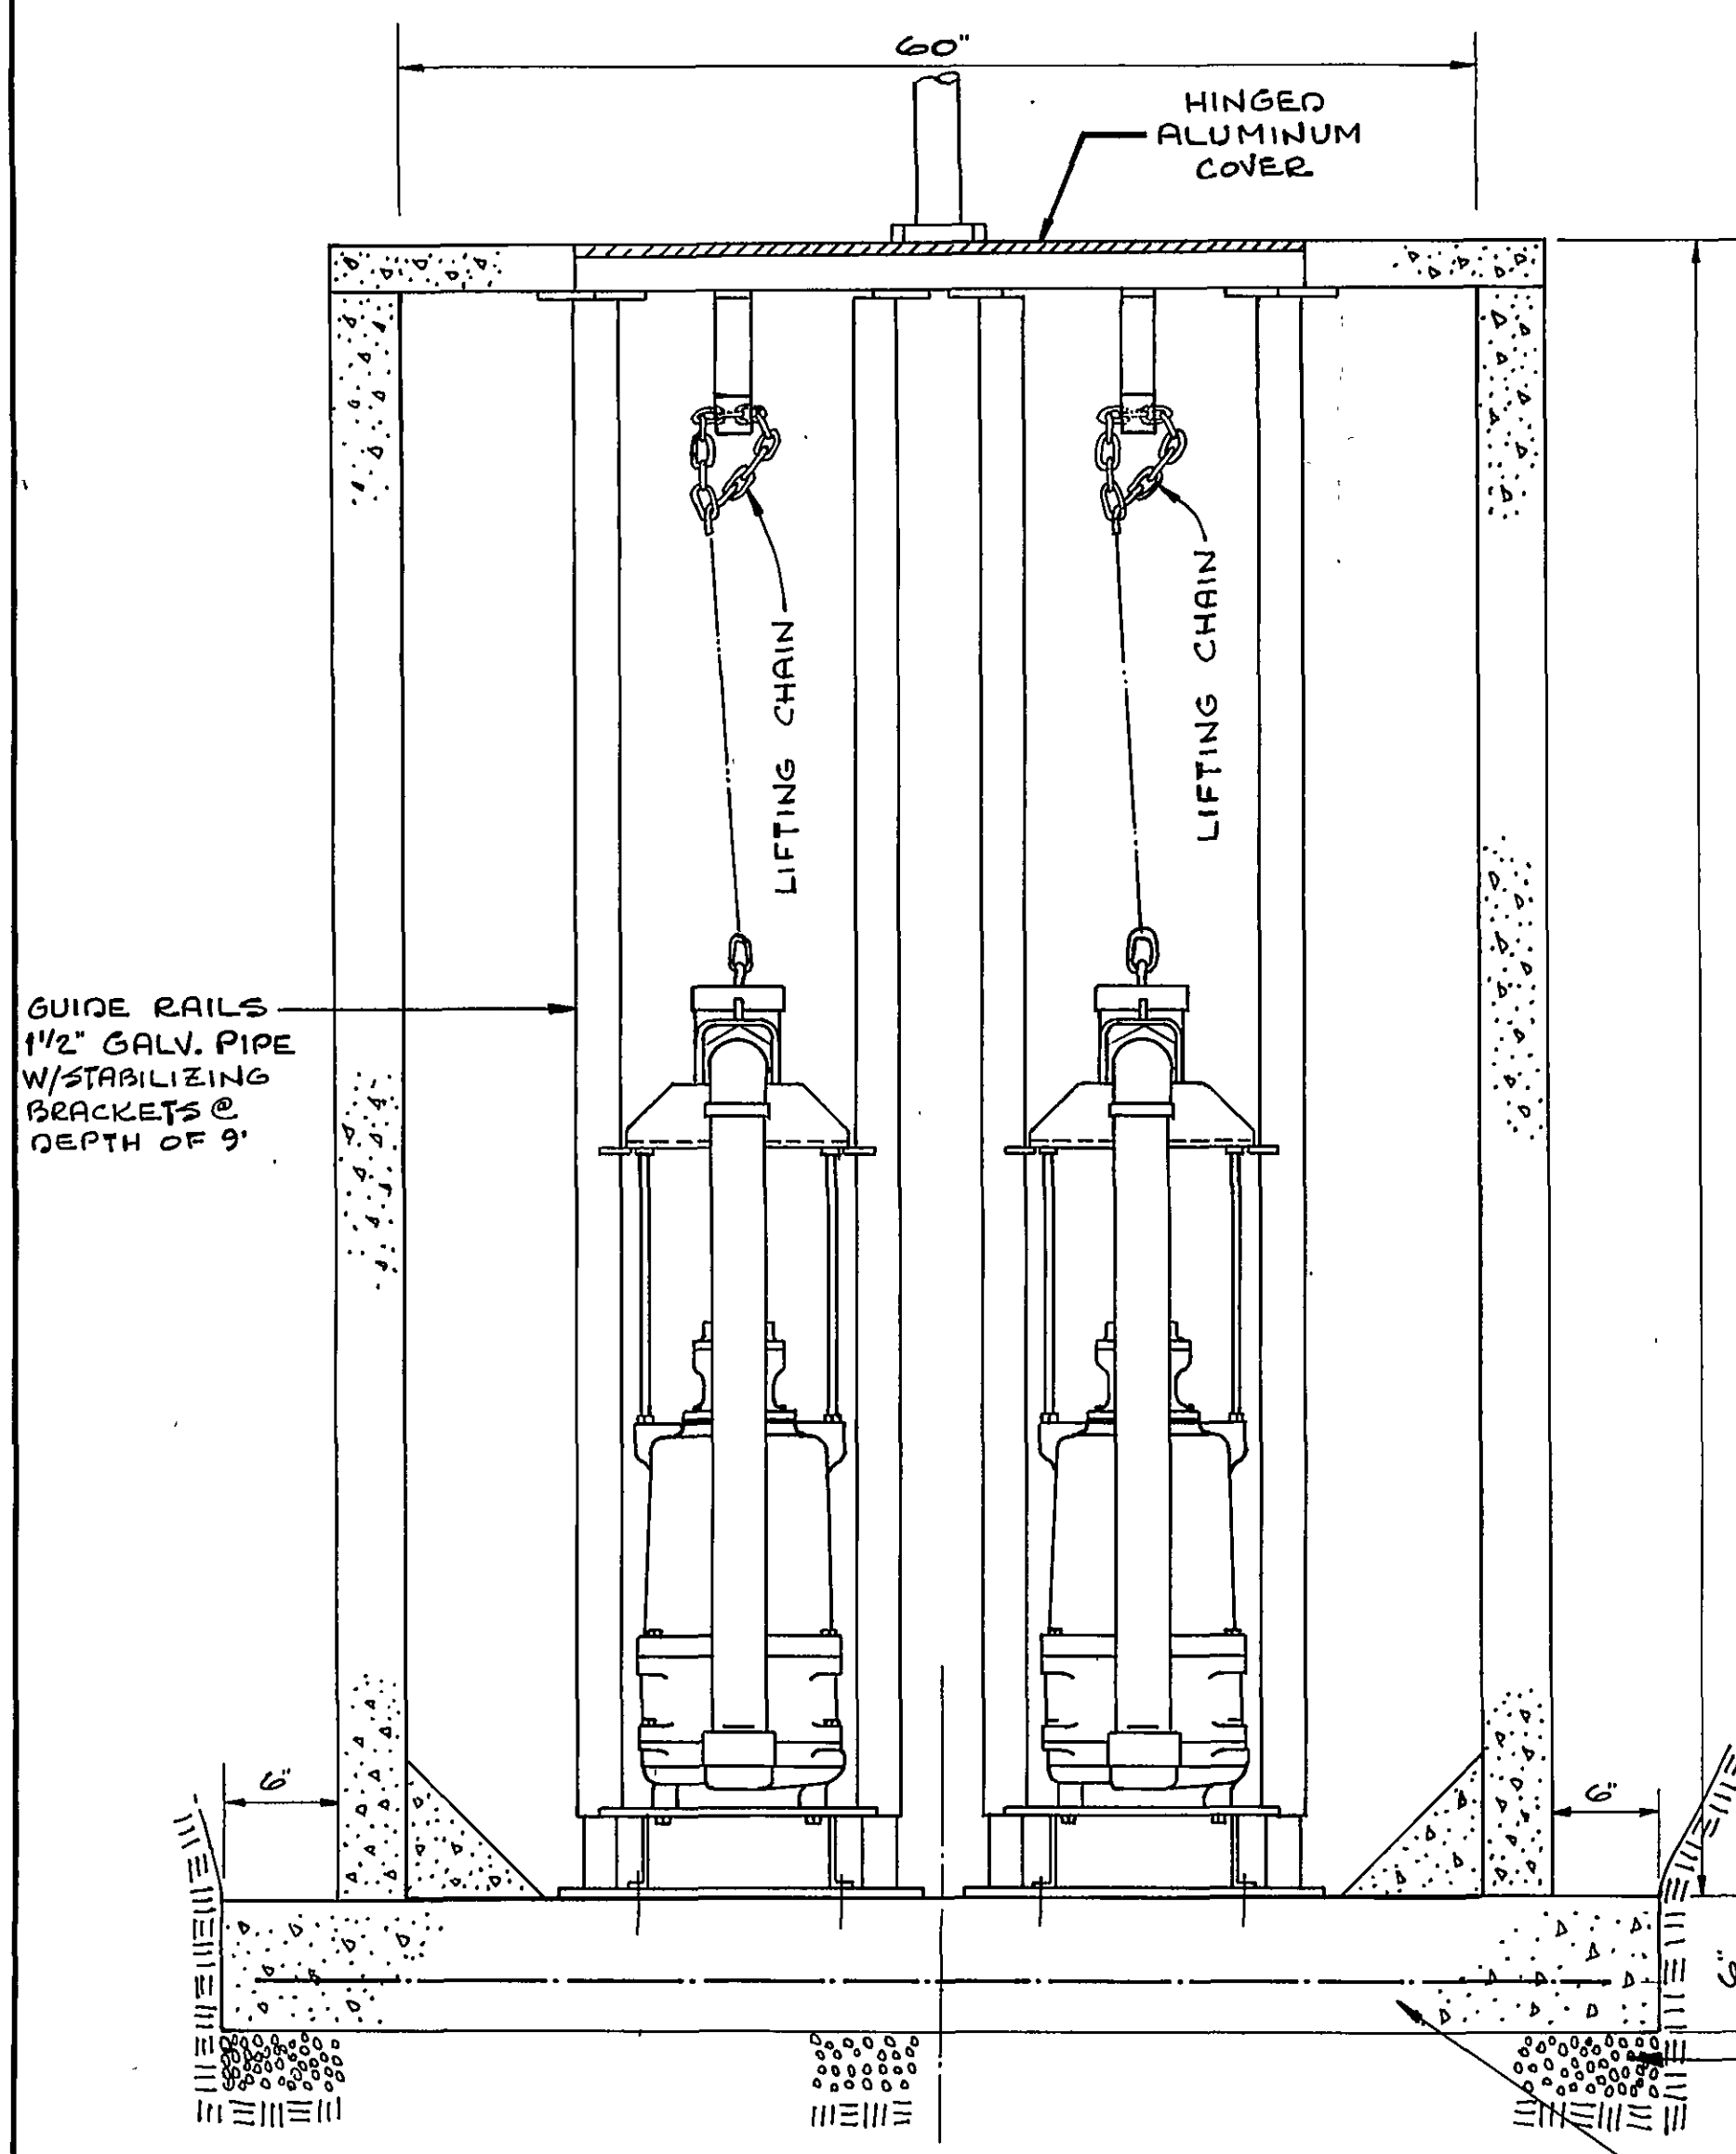


SECTION A-A

NO SCALE

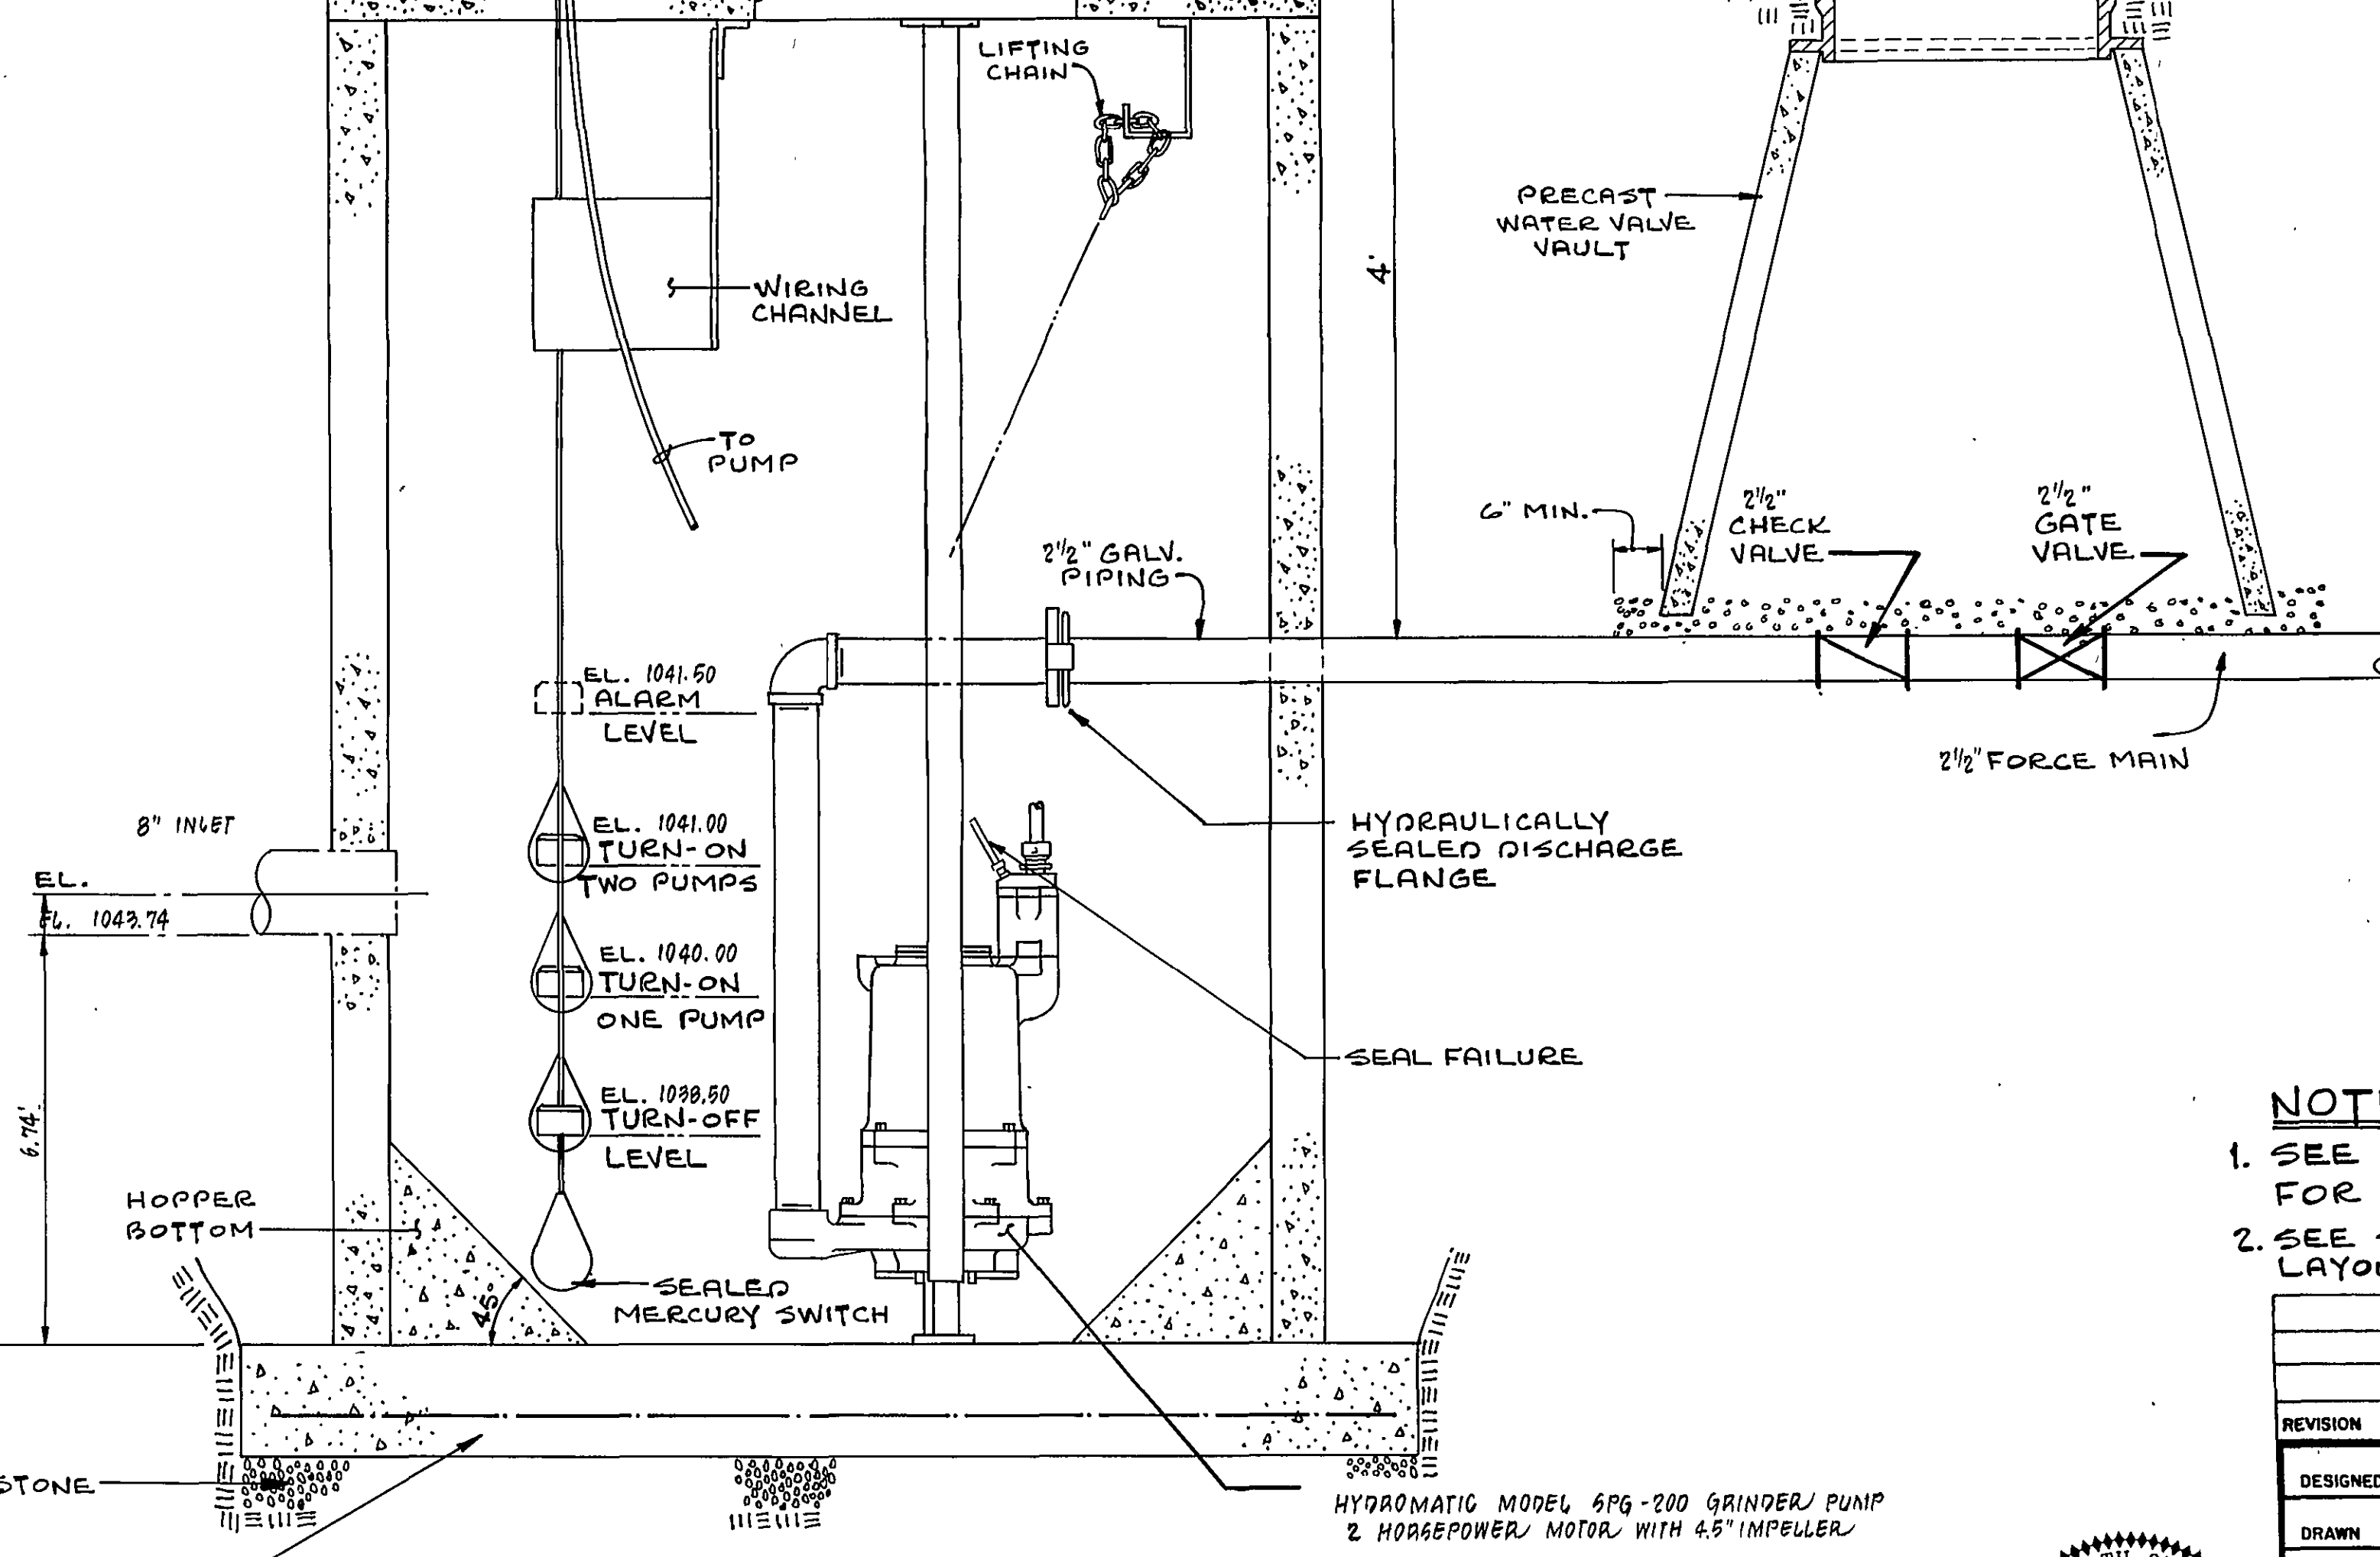

SECTION B-B

HYDROMATIC MODEL 6PG-200 GRINDER PUMP
2 HORSEPOWER MOTOR WITH 4.5" IMPELLER

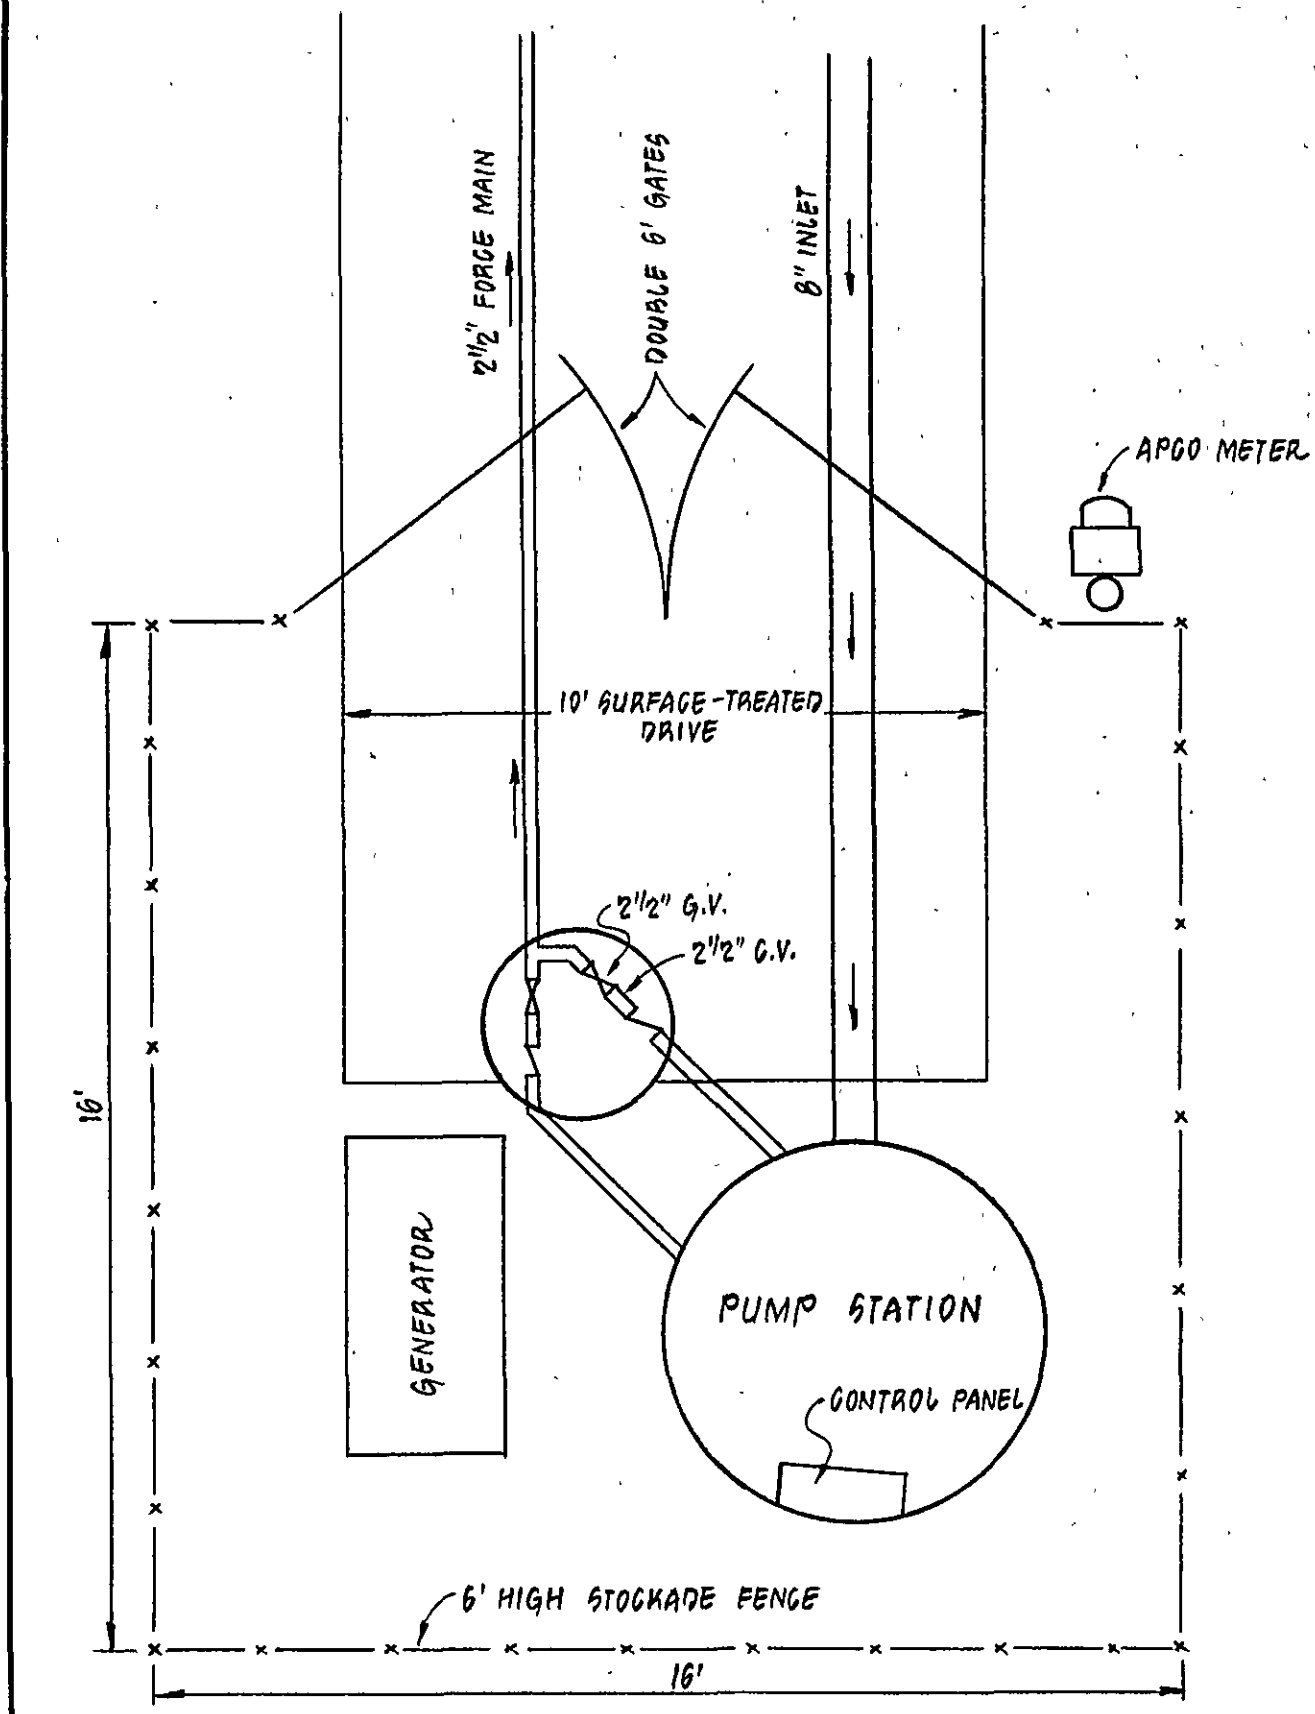

SITE PLAN

NO SCALE

- NOTE:**
1. SEE ATTACHED CONSTRUCTION SPECIFICATIONS FOR ADDITIONAL INFORMATION.
 2. SEE SHEET FOR OVERALL DIMENSIONAL LAYOUT AND UTILITIES.

REVISION	DATE	DESCRIPTION
DESIGNED	MSW	
DRAWN	RAC	
CHECKED	MSW	
SEWER PUMP STATION FOR "ROSEWALK" PREPARED FOR DOMINION DEVELOPERS, INC. ROANOKE, VIRGINIA		
LUMSDEN ASSOCIATES, P.C. ENGINEERS-SURVEYORS-PLANNERS ROANOKE, VIRGINIA		SCALE: NO SCALE DATE: 4 APRIL 1994 COMM. # 93-577 SHEET 7 OF 9

