




LINE "C" 24" D.I. WATER MAIN, PLAN SHEET 3.5
APPROX. STA. 107+40, 30' LT. CONST. B RIVERLAND TO
APPROX. STA. 302+97, 61' RT. CONST. B ON BENNINGTON

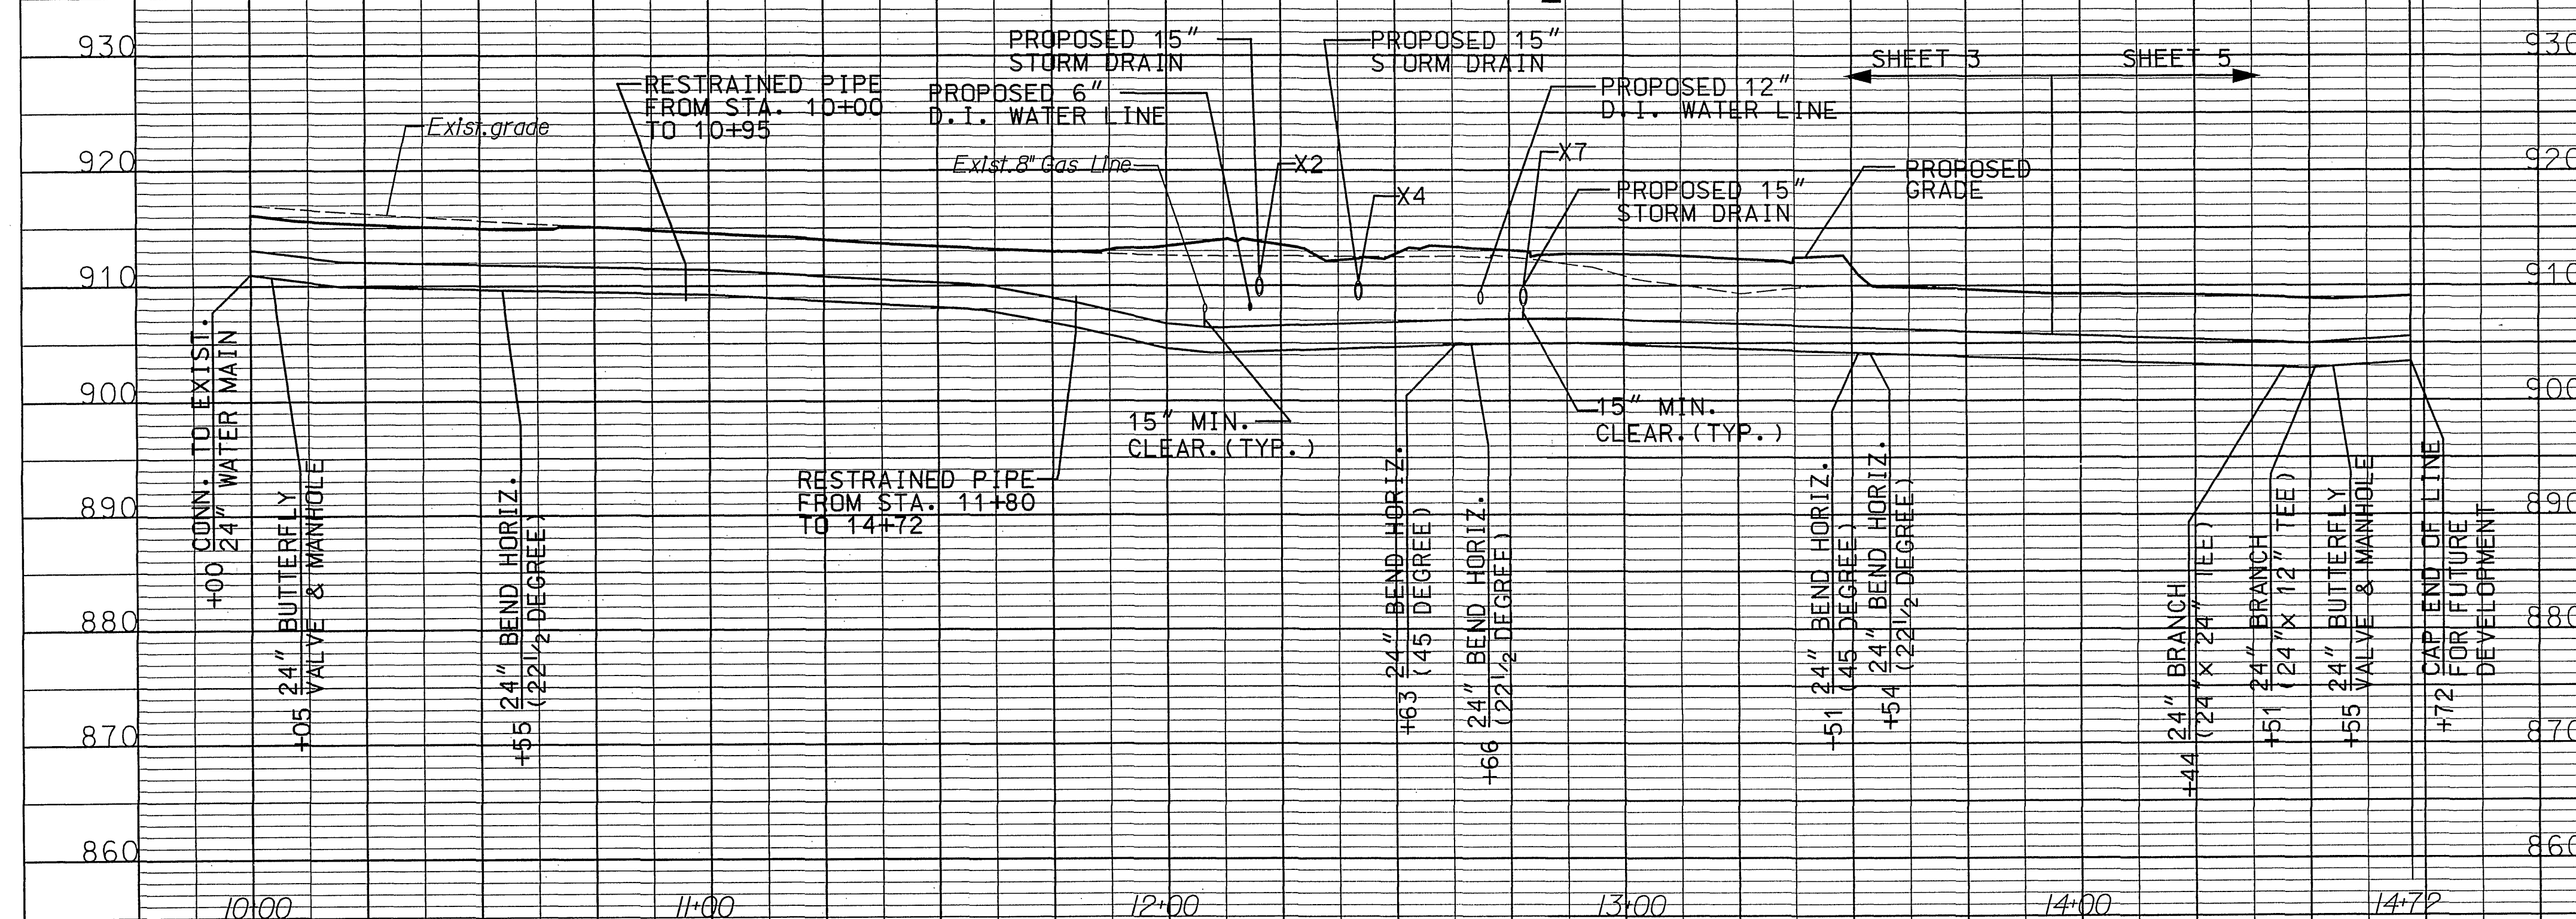


LINE "H" 8" D.I. WATER MAIN, PLAN SHEET 4
APPROX. STA. 403+27, 158 RT. CONST. B MOUNT PLEASANT TO
APPROX. STA. 403+52, 223 RT. CONST. B ON MOUNT PLEASANT

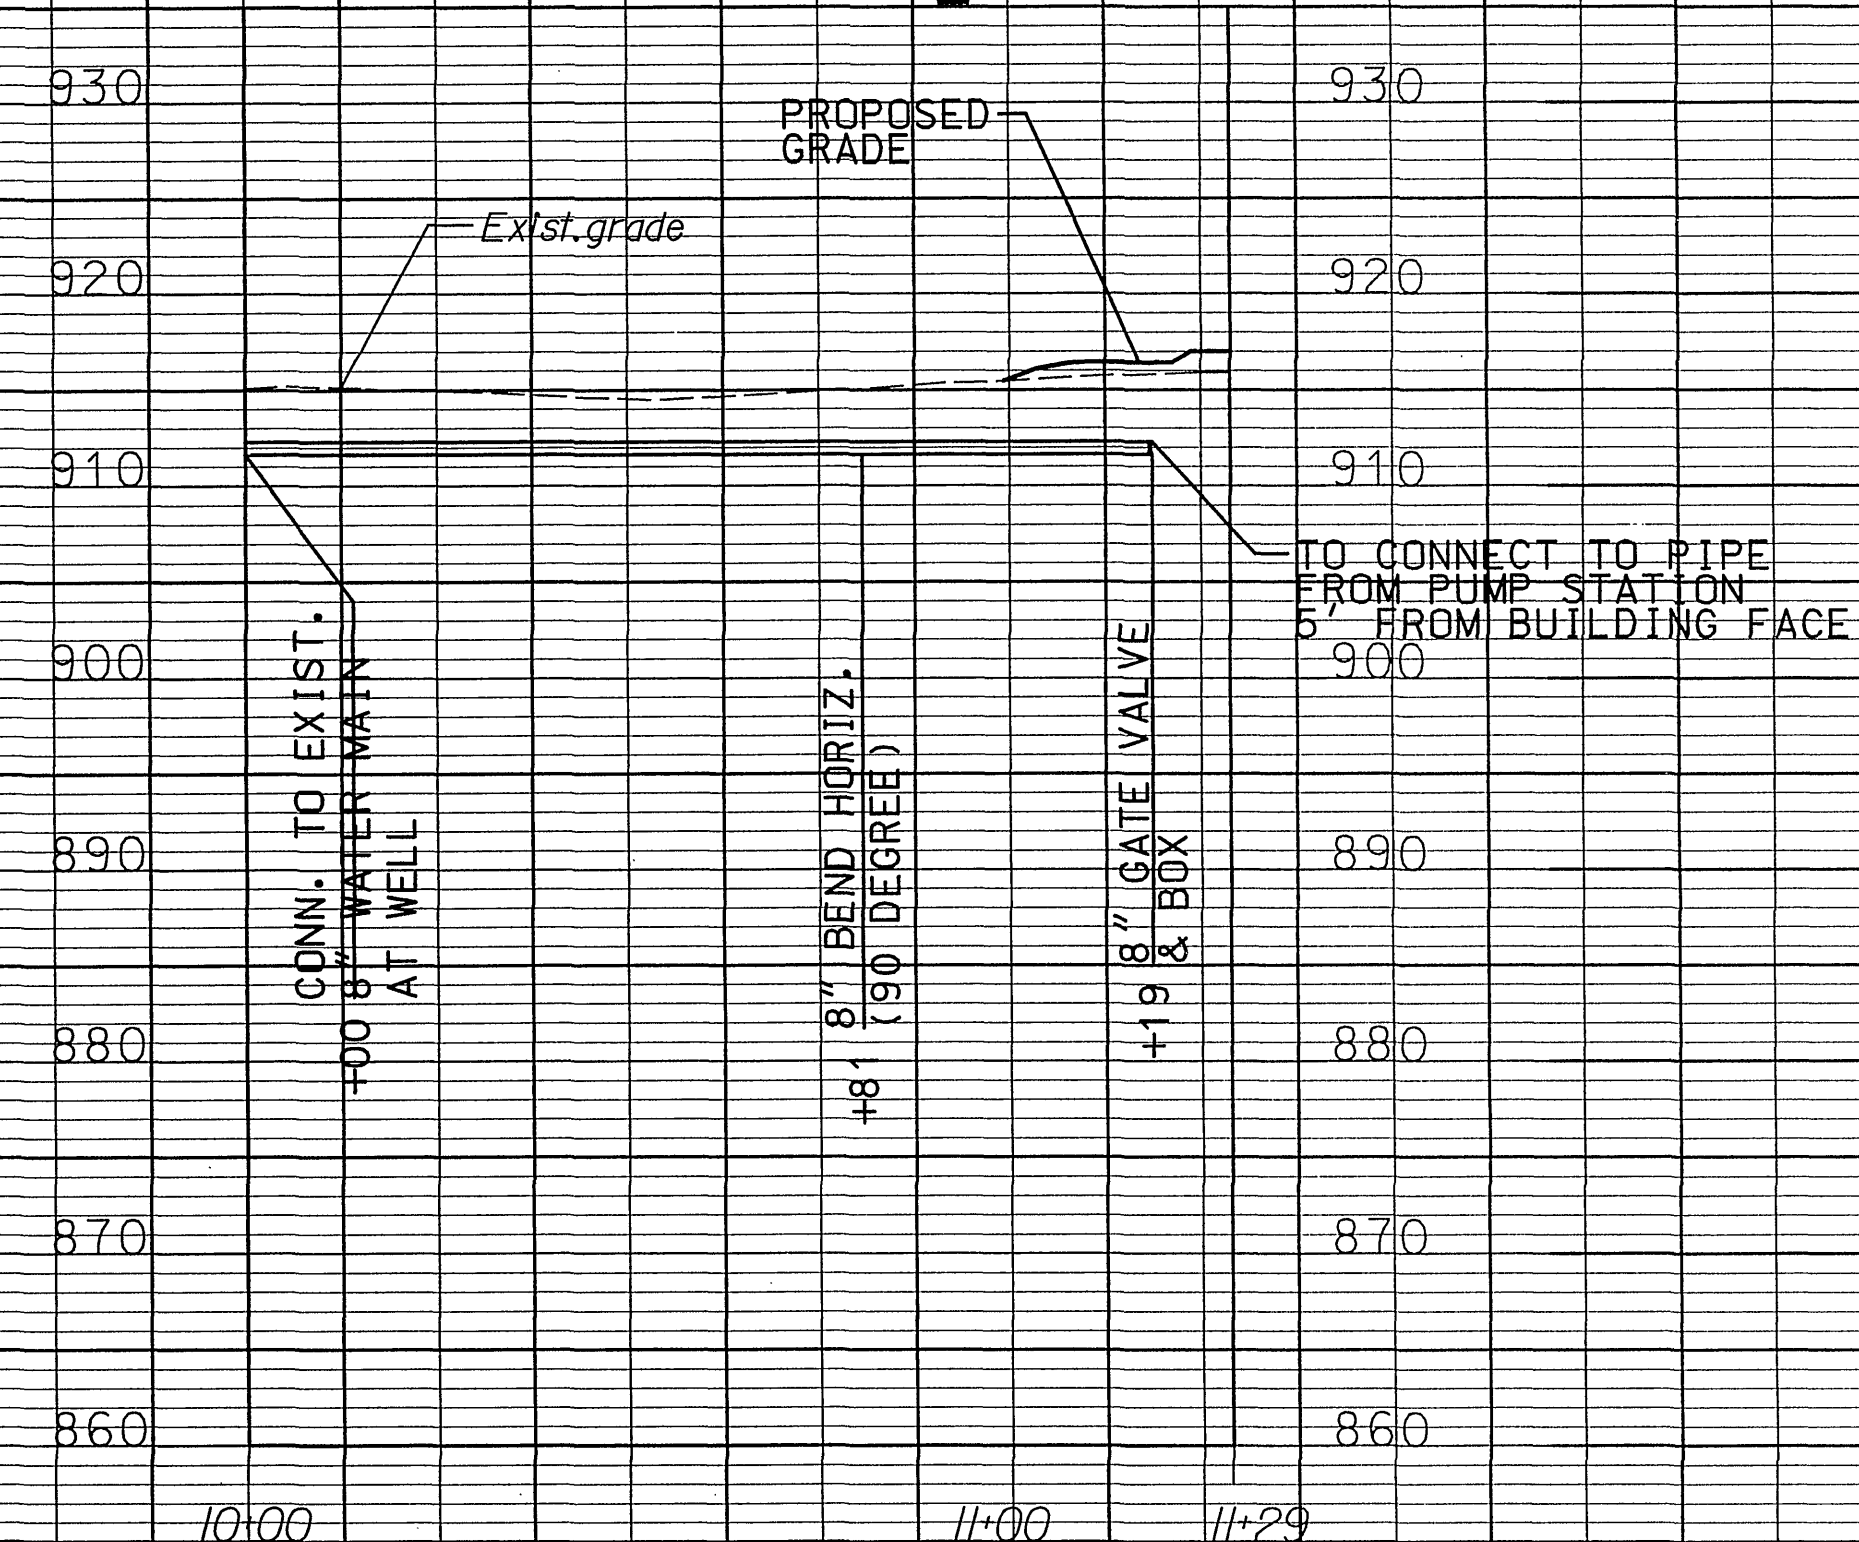

LINE "D" 6" D.I. WATER MAIN, PLAN SHEET 3
APPROX. STA. 300+95, 26' LT. CONST. B BENNINGTON TO
APPROX. STA. 301+06, 50' LT. CONST. B ON BENNINGTON

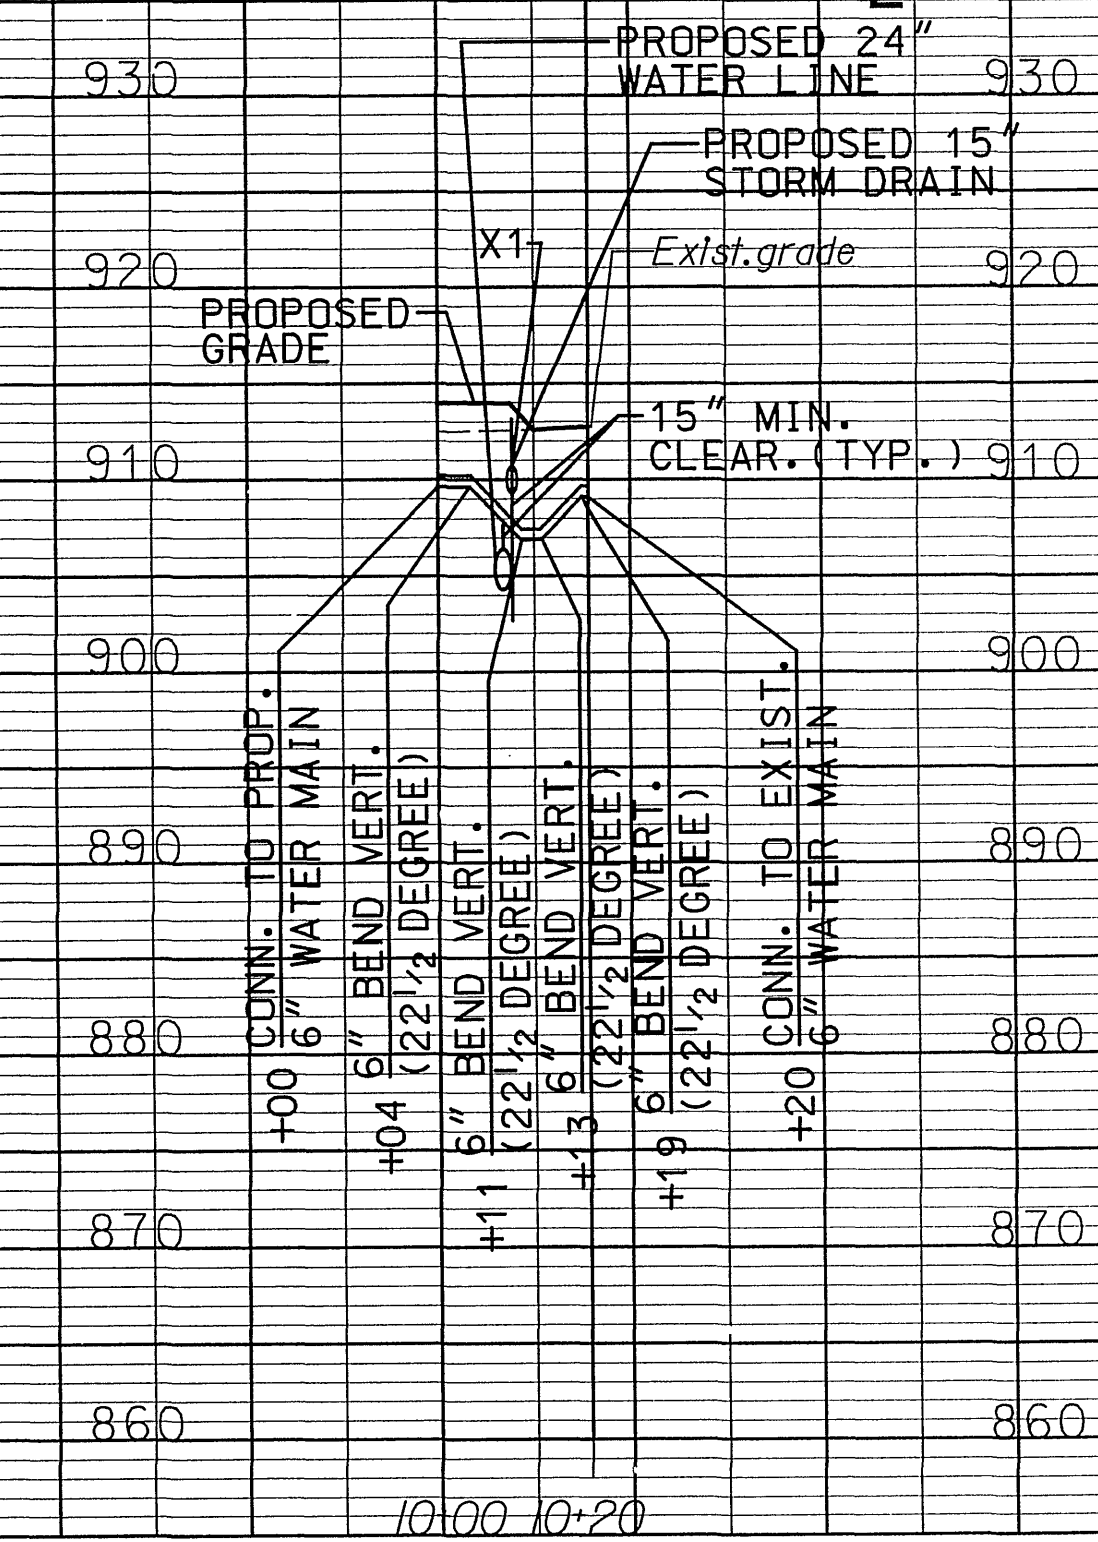

NOTE: 6" 22 1/2 DEGREE BEND SHOWN AT STATION 10+04 TO BE LOCATED A HORIZONTAL DISTANCE OF 5.5' FROM THE CENTERLINE OF THE PROPOSED 15" STORM DRAIN. 6" 22 1/2 DEGREE BEND SHOWN AT STATION 10+11 TO BE LOCATED A HORIZONTAL DISTANCE OF 1.3' FROM THE CENTERLINE OF THE PROPOSED 15" STORM DRAIN. 6" 22 1/2 DEGREE BEND SHOWN AT STATION 10+13 TO BE LOCATED A HORIZONTAL DISTANCE OF 3.9' FROM THE CENTERLINE OF THE PROPOSED 15" STORM DRAIN.

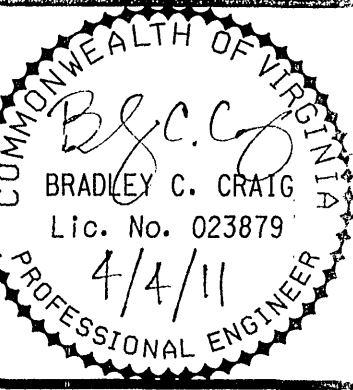

Issue Date:	Mar. 9, 2011
Drawn By:	RPK
Designed By:	RPK
Checked By:	BCC
Date:	Mar. 9, 2011

Mattern & Craig
CONSULTING ENGINEERS • SURVEYORS
701 FIRST STREET, S.W.
ROANOKE, VIRGINIA 24016
(540) 346-9342
FAX (540) 346-7891

MOUNT PLEASANT PUMP STATION
& UTILITY RELOCATION
UTILITY RELOCATION
PROFILE SHEET
ROANOKE, VIRGINIA

Vertical Scale:
1"=25'

Horizontal Scale:
1"=25'

Commission Number:
2900K

Sheet No.:

7