
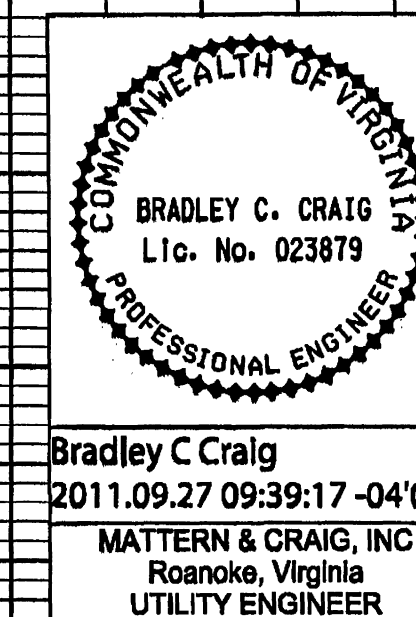
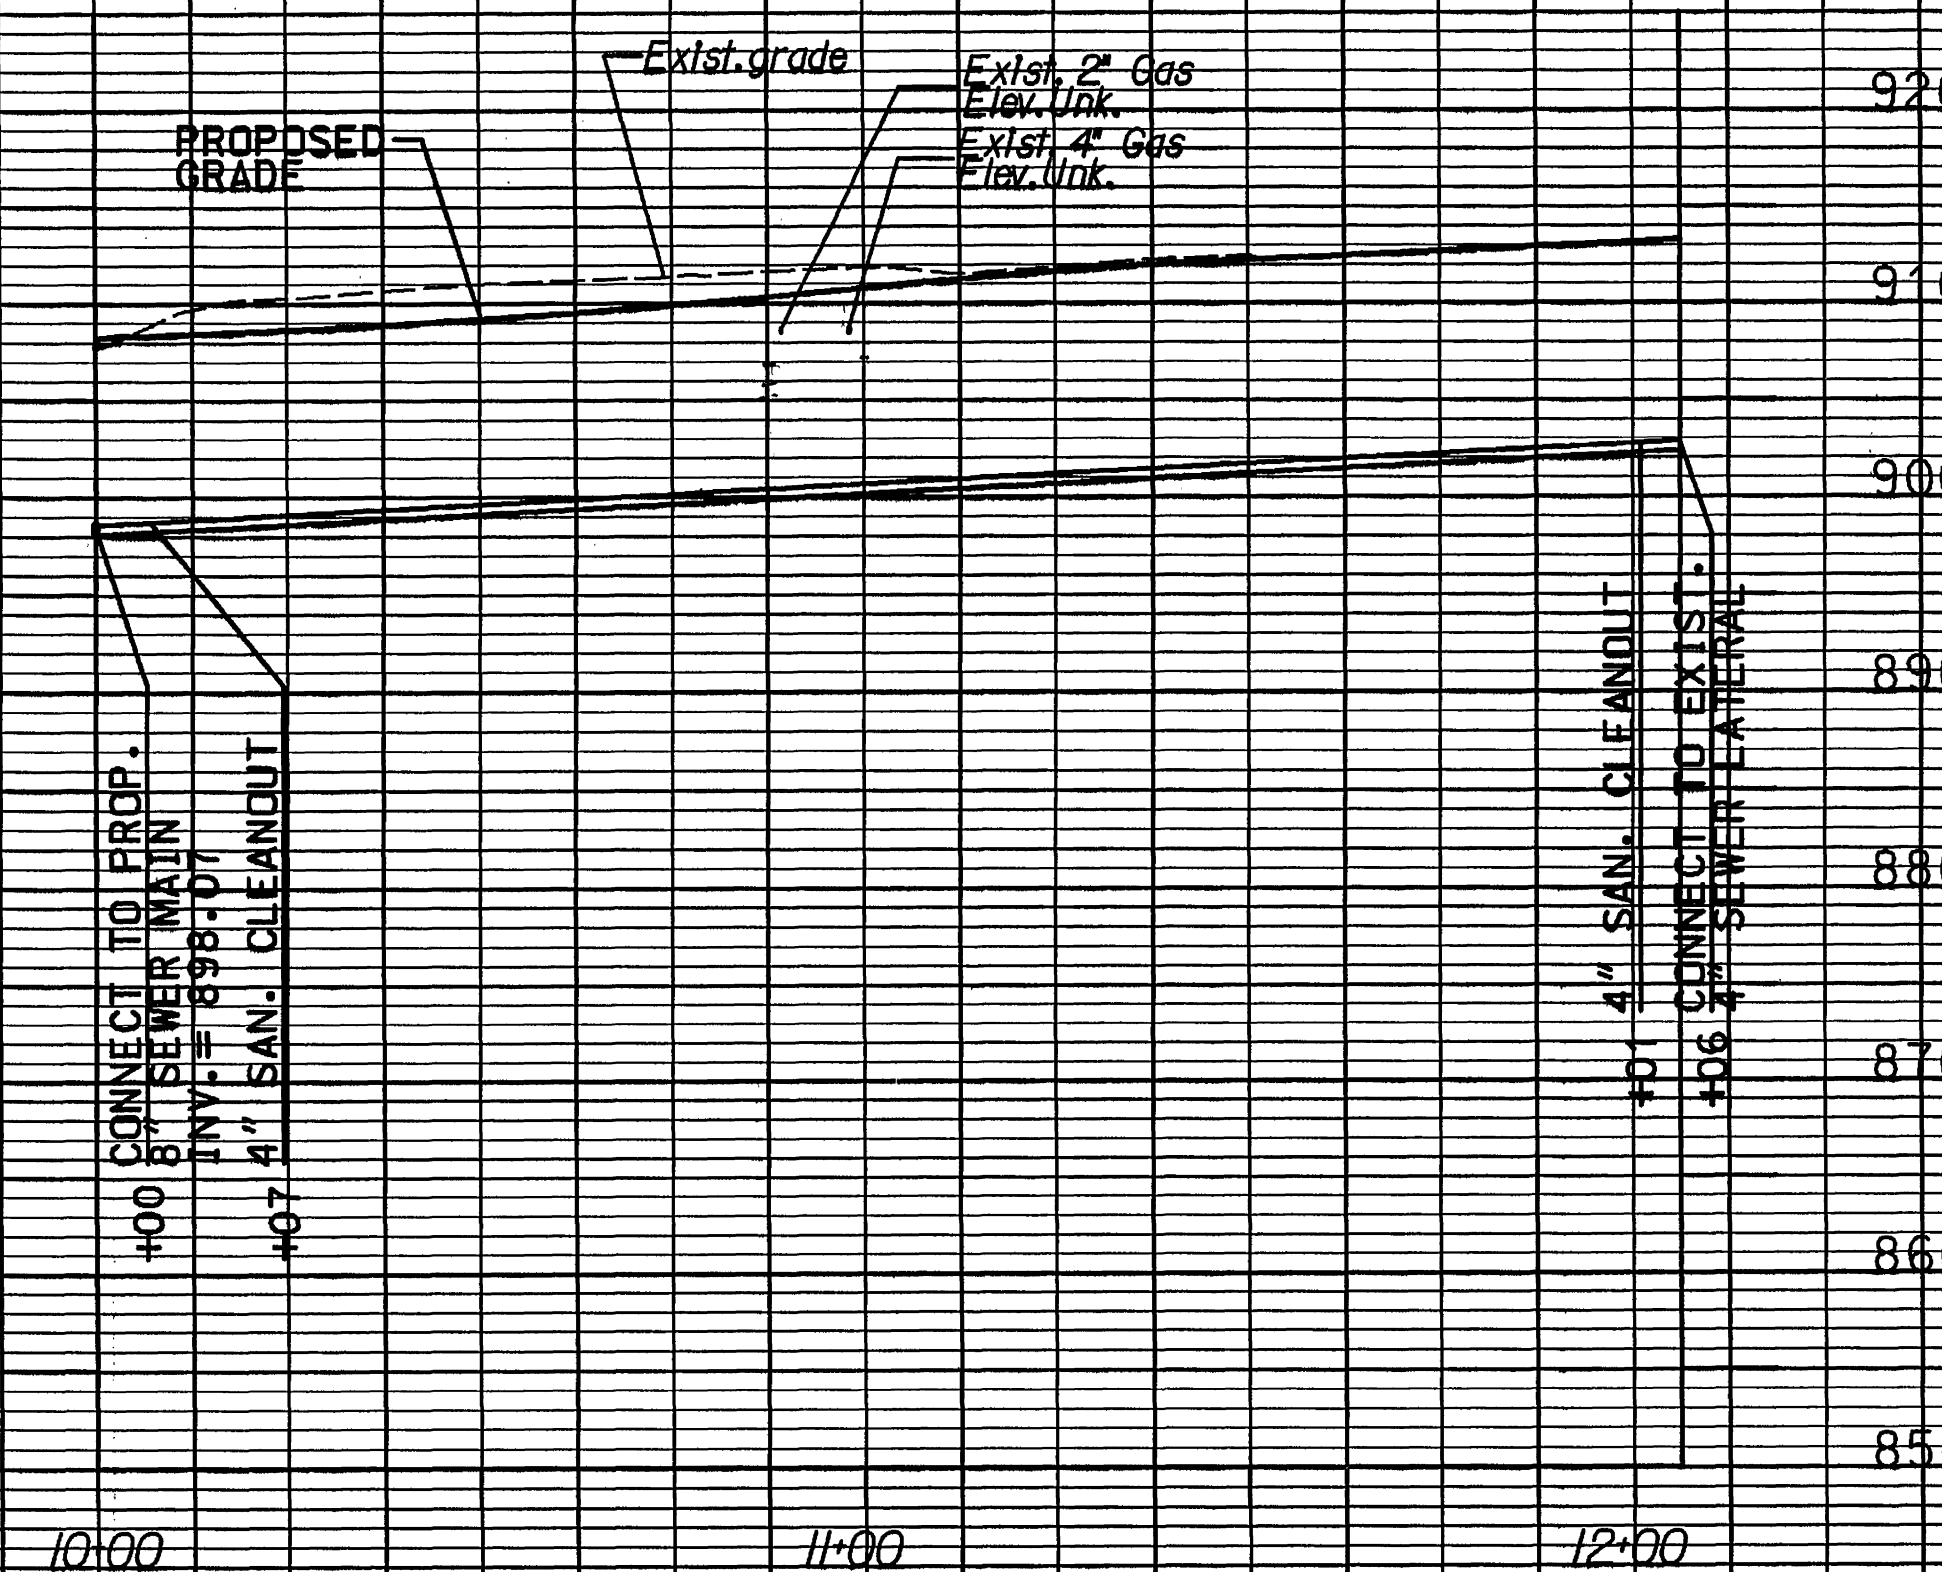


24" D.I. WATER MAIN, PLAN SHEET 10(5)

APPROX. STA. 302+95, 61' RT. CONST. B BENNINGTON TO
APPROX. STA. 305+09, 12' RT. CONST. B ON BENNINGTON

6" SAN SEWER LATERAL, PLAN SHEET 10(5)

APPROX. STA. 304+69, 27' RT. CONST. B BENNINGTON TO
APPROX. STA. 306+67, 36' RT. CONST. B ON BENNINGTON

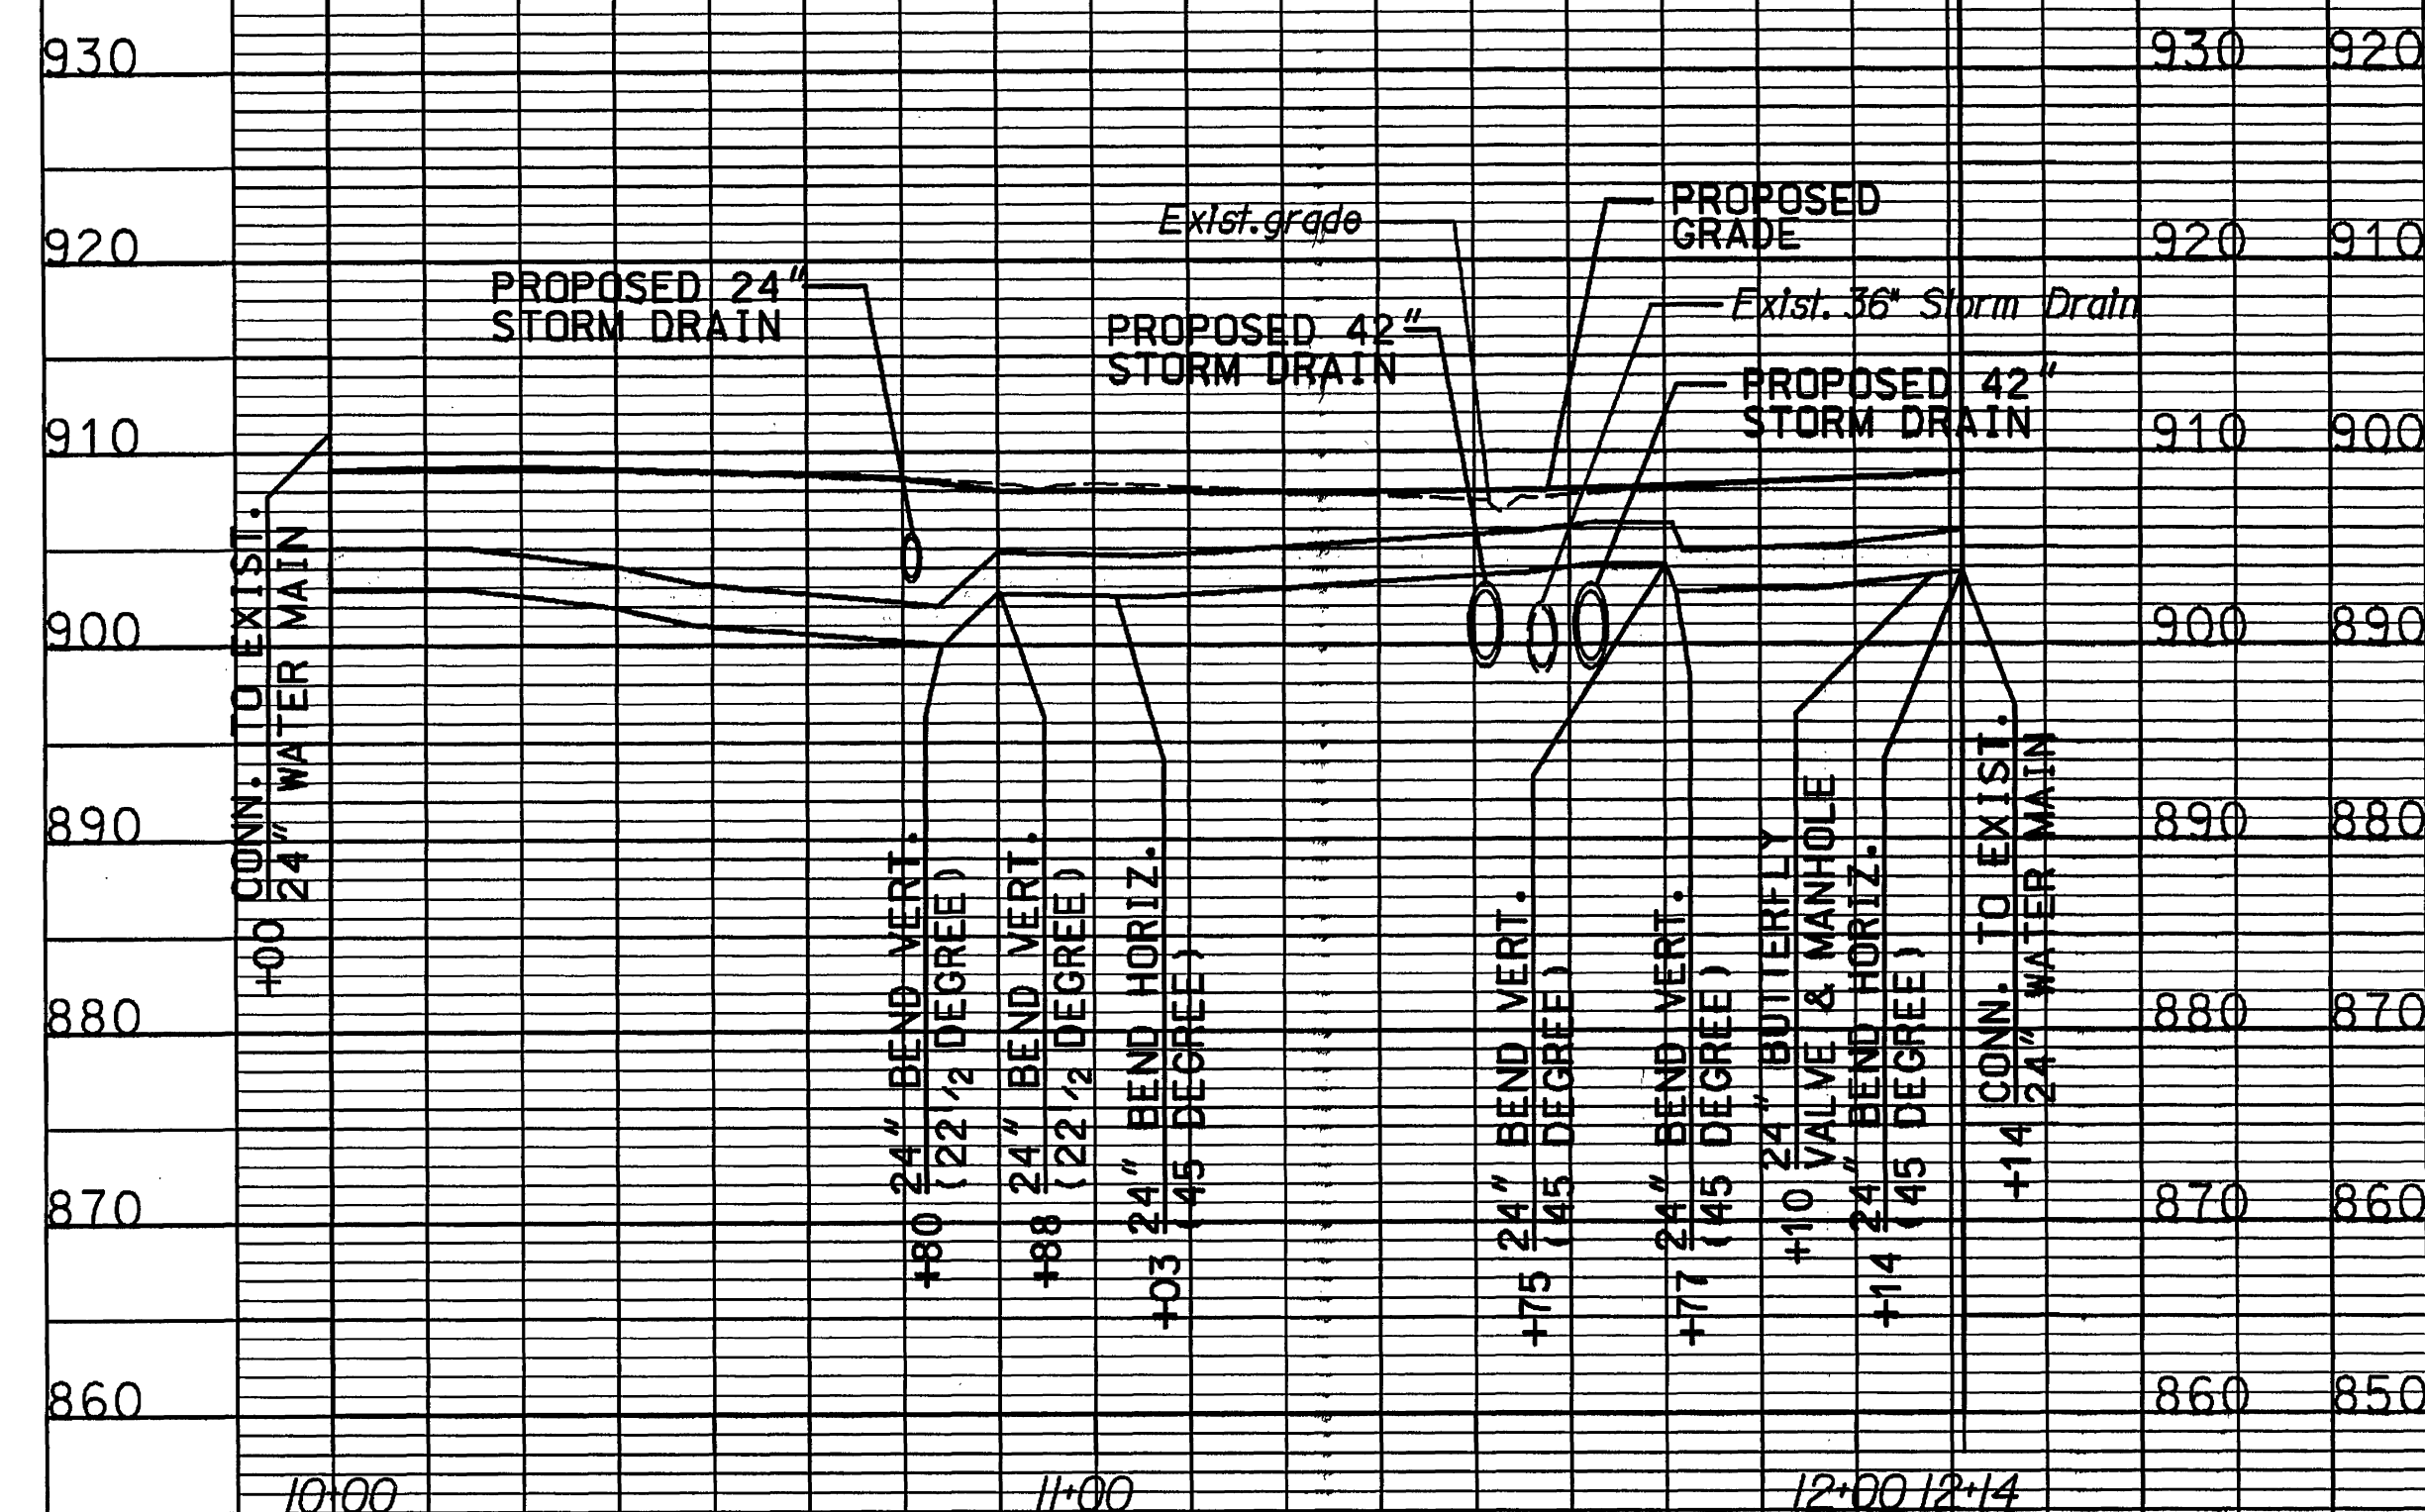

12" D.I. WATER MAIN, PLAN SHEET 10(5)

APPROX. STA. 303+05, 75' RT. CONST. B BENNINGTON TO
APPROX. STA. 305+75, 16' RT. CONST. B ON BENNINGTON

