


DATE STARTED: 3/2/92				
DATE COMP. 3-17-92				
FEET MAIN	SIZE	VALVE	VAULT	BOX
432	8			
1062	6	1	1	#2
F.H. COMP. 2				
F.H. STUB ONLY 0				
SERV. INS. BY:				
MAIN INS. BY: CDP				
NO. 3/4" SERV. INS.				
CITY OR CO.				
DEPT. INSP.				

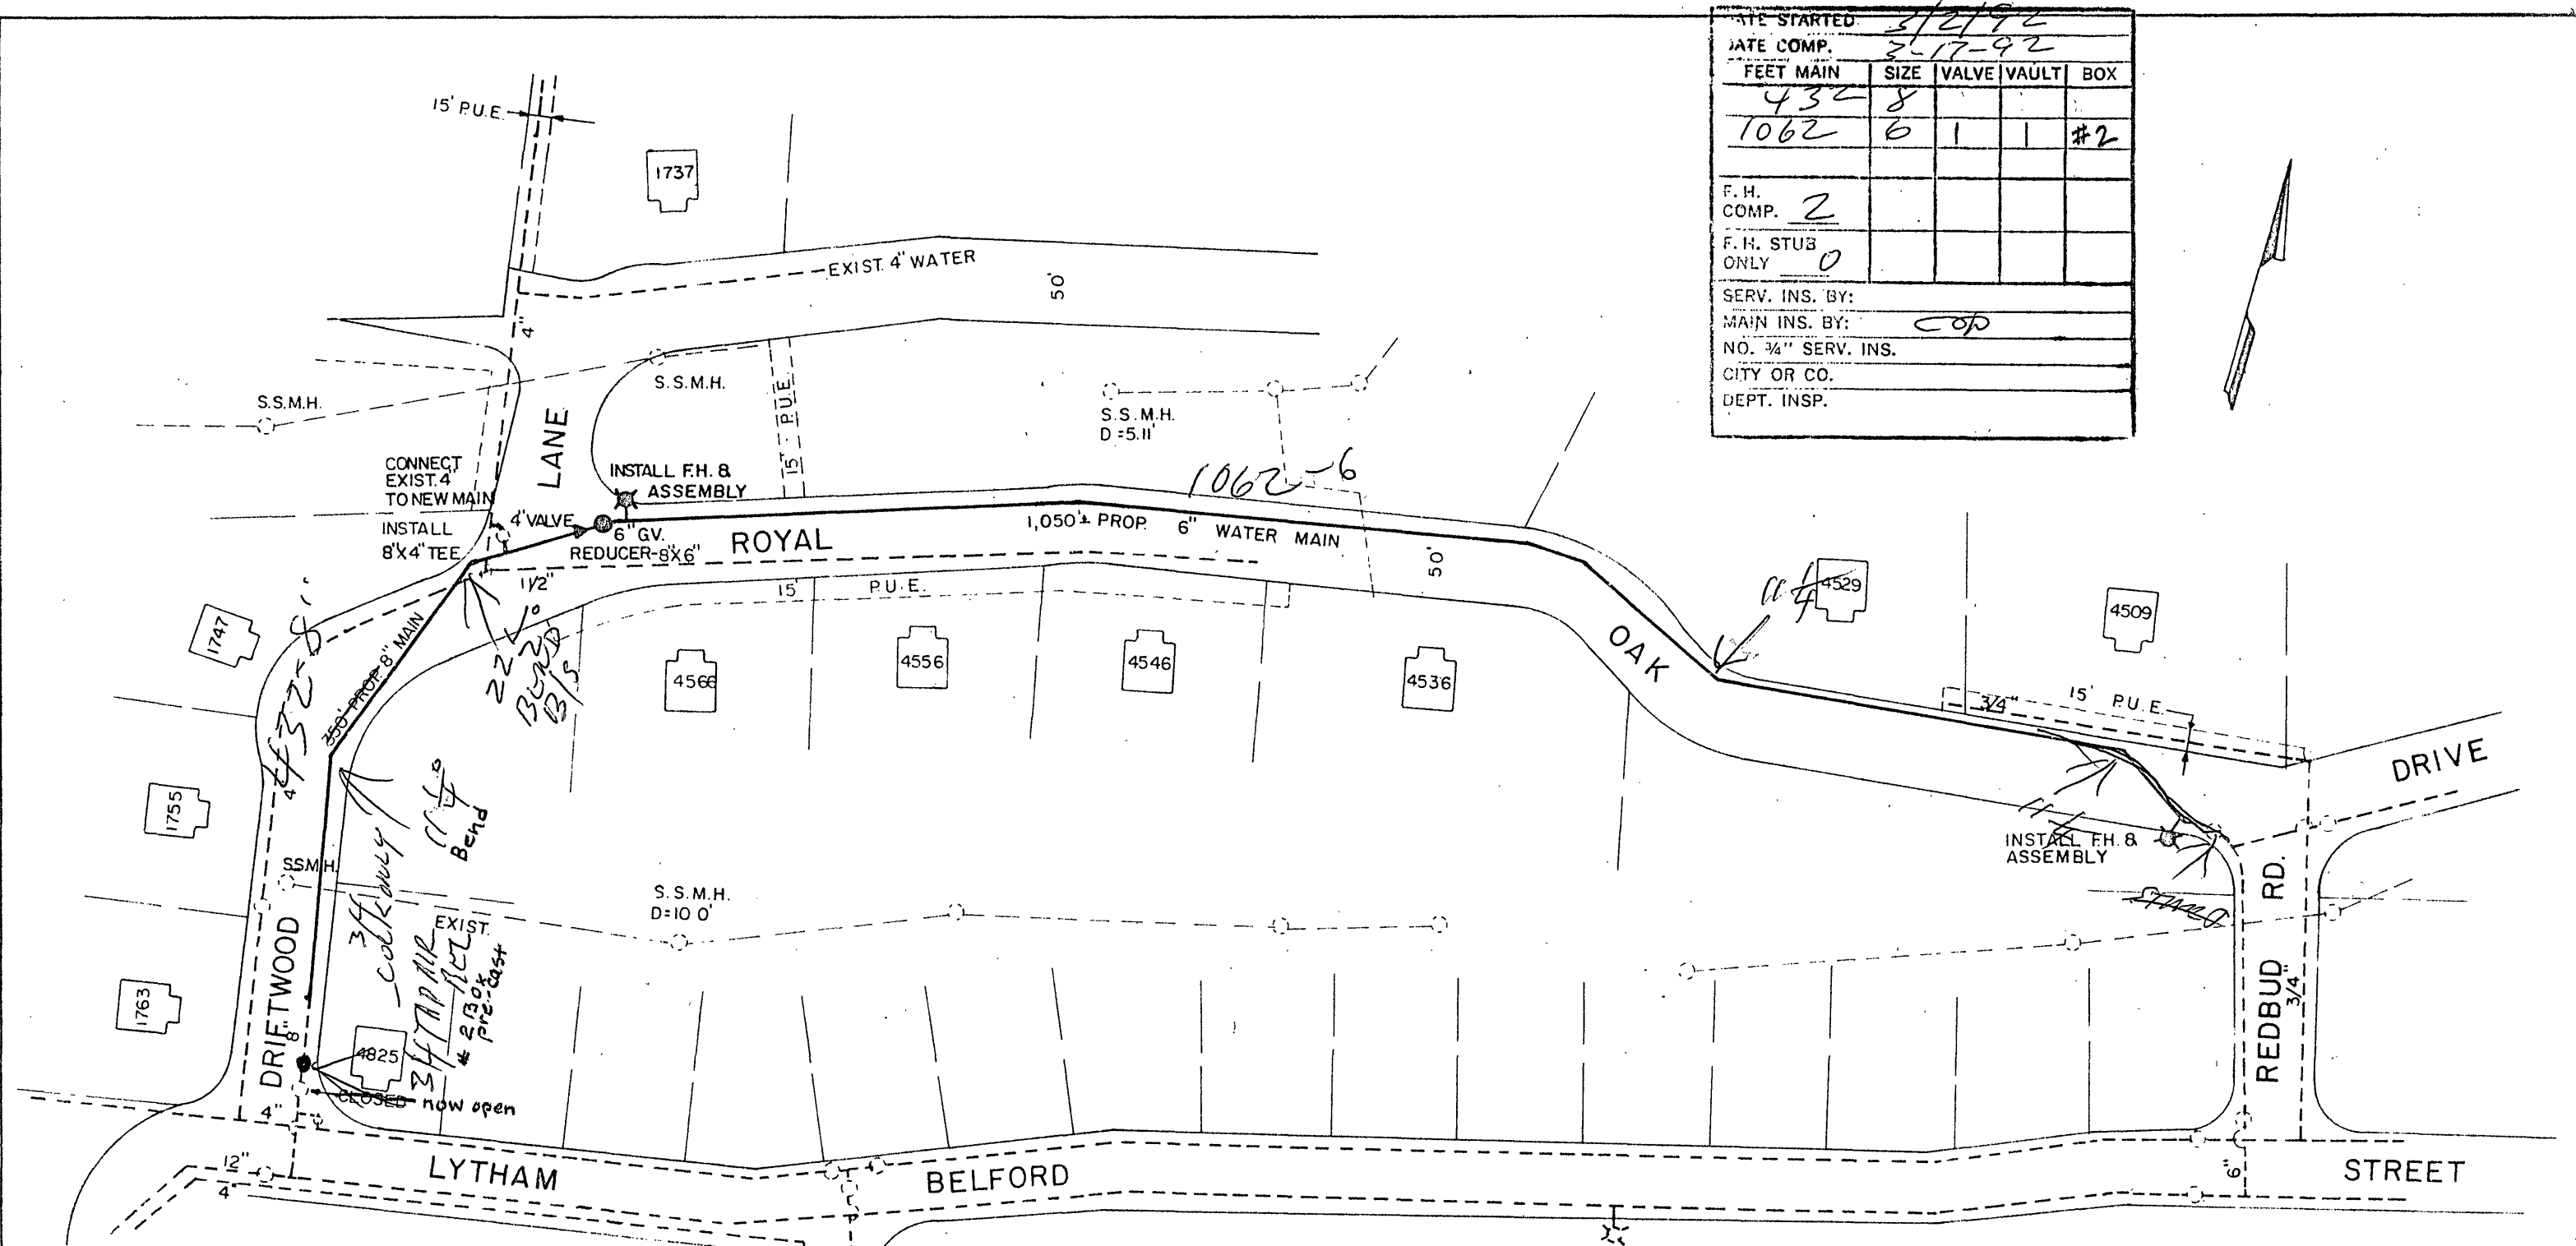

VALVE CLOSED - TO REMAIN OPEN WHEN PROJECT COMPLETE.

ABANDONMENTS WHEN SERVICES TIED OVER:

- 3/4" IN EASEMENT AT 4509; 4529 ROYAL OAK DR
- 1/2" & 4" IN ROYAL OAK DR.
- 945' abandoned

3/17/92 - MS BUILT
 3/25/92 (AIR REL) 3/4" COOK ONLY
 CDP

WATER DEPARTMENT	
ROANOKE	VIRGINIA
DRIFTWOOD LANE & ROYAL OAK DRIVE, S.W.	
SCALE: 1"=100'	
DATE: 3/13/92	DIRECTOR UTILITIES & OPERATIONS DATE
DIST. MAP: 508,511	
PLAN NO.: 92-01	DIRECTOR OF PUBLIC WORKS DATE