
STATE FEDERALAID FHWA REGION PROJECT DESIGN FEATURES RELATING TO CONSTRUCTION OR ROUTE PROJECT TO REGULATION AND CONTROL OF TRAFFIC MAY BE 5 - 15 - 93 0011-080-F05; C-502 0011-080-105, RW-202 1-27-94 SUBJECT TO CHANGE AS DEEMED NECESSARY BY VA. THE DEPARTMENT.

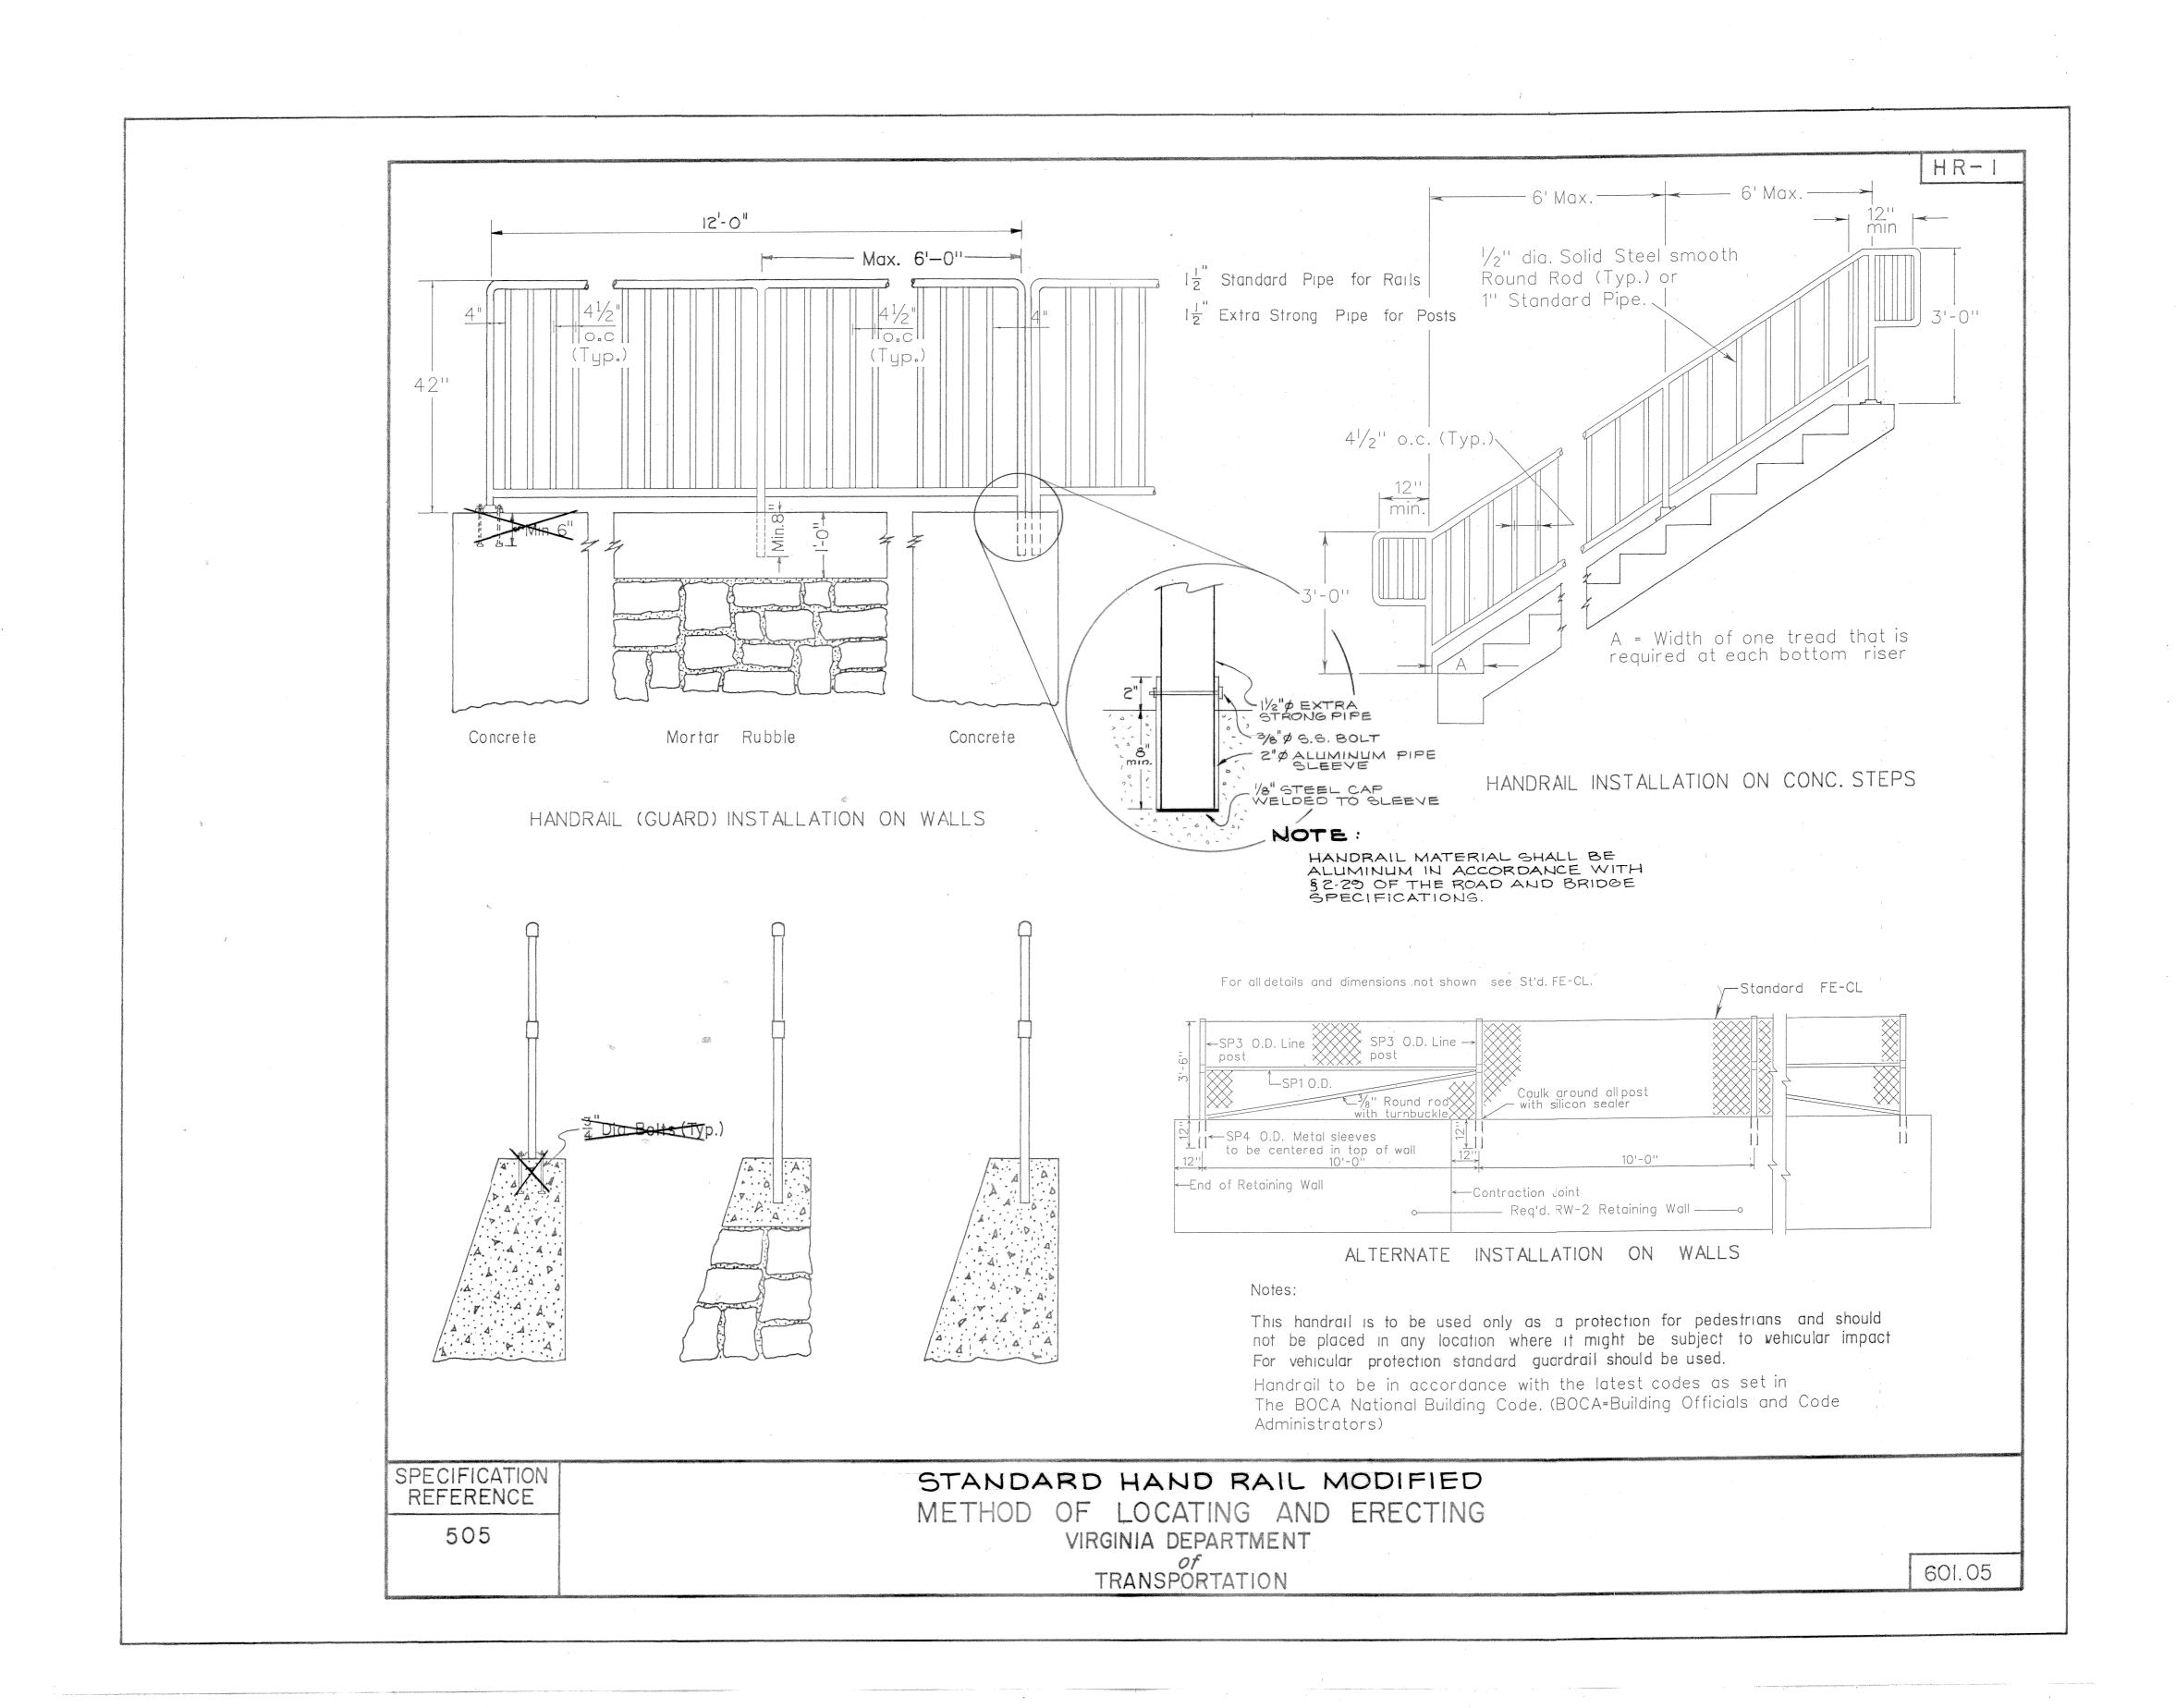

0011-080-#05

VDOT NO. 6013