
VDOT NO. 6013

FEDERAL AID DESIGN FEATURES RELATING TO CONSTRUCTION OR ROUTE PROJECT 1-27-94-TO REGULATION AND CONTROL OF TRAFFIC MAY BE 0011-080-F05 C-502 SUBJECT TO CHANGE AS DEEMED NECESSARY BY 11 0011-080-105 RW-202 ZP VA. THE DEPARTMENT.

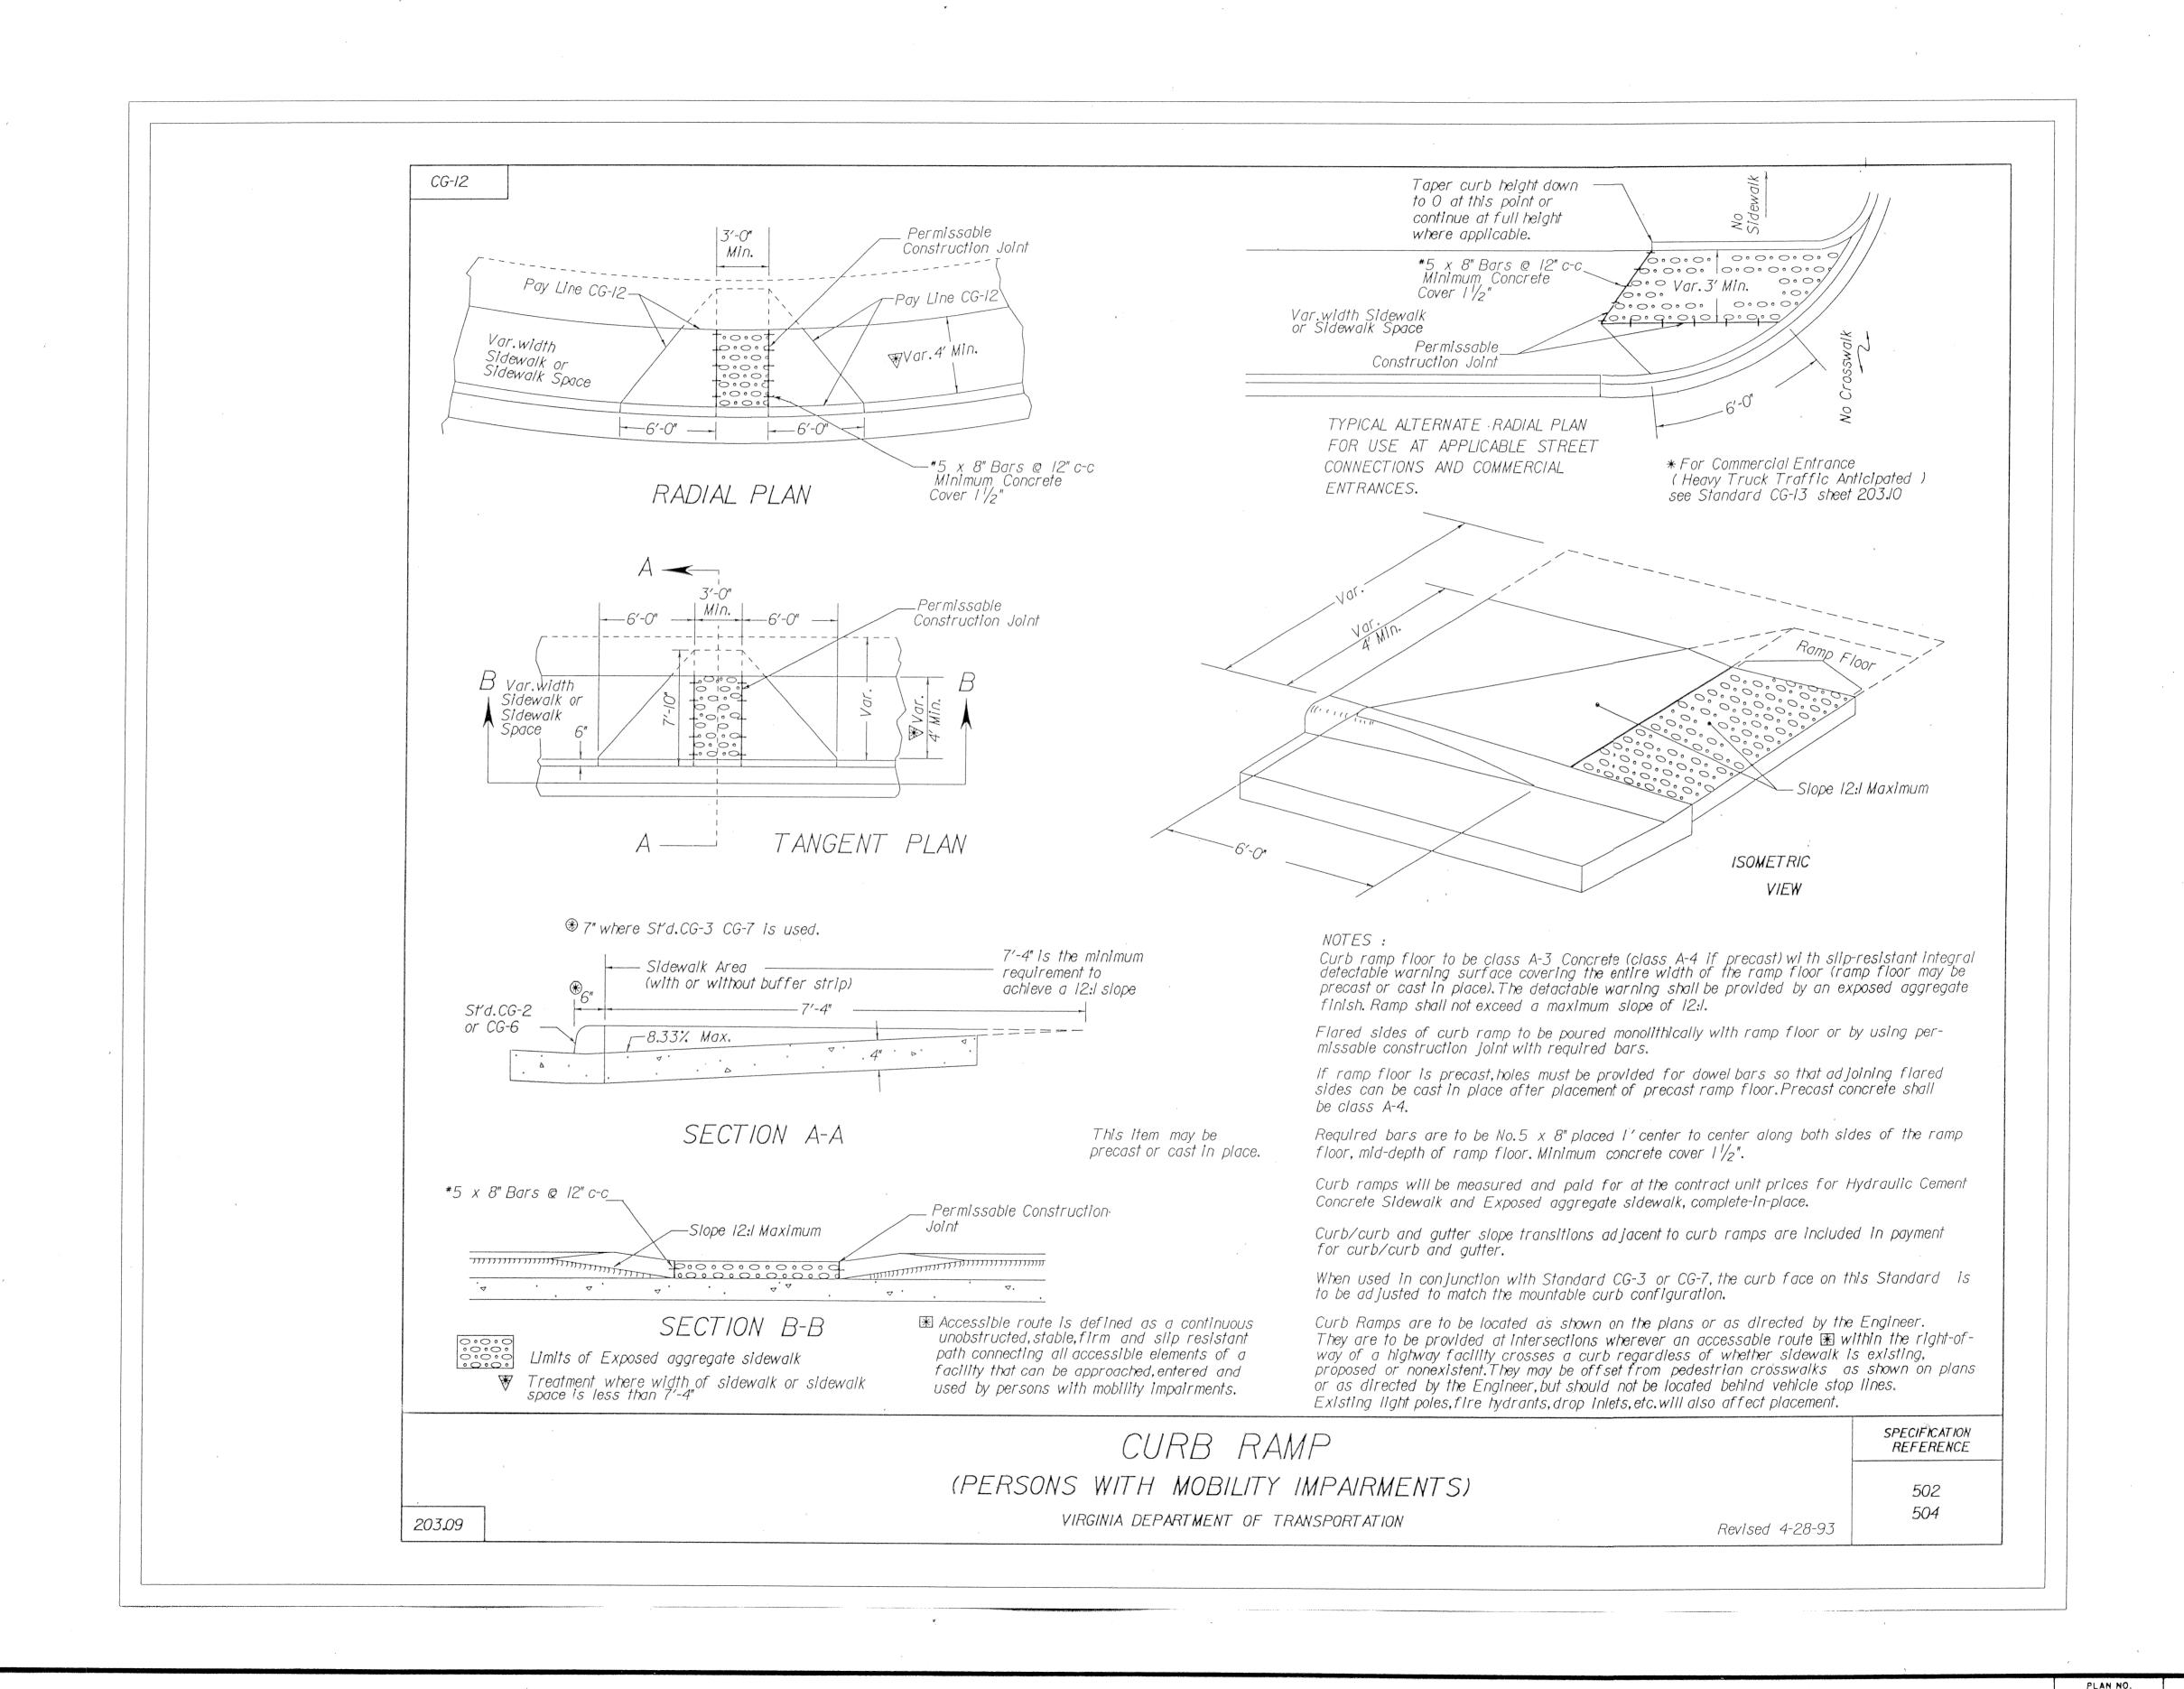

OO11 - 080 - F05 72 16

SHEET NO.