


27


CONCRETE MEDIAN BARRIER 12' TERMINAL SECTION

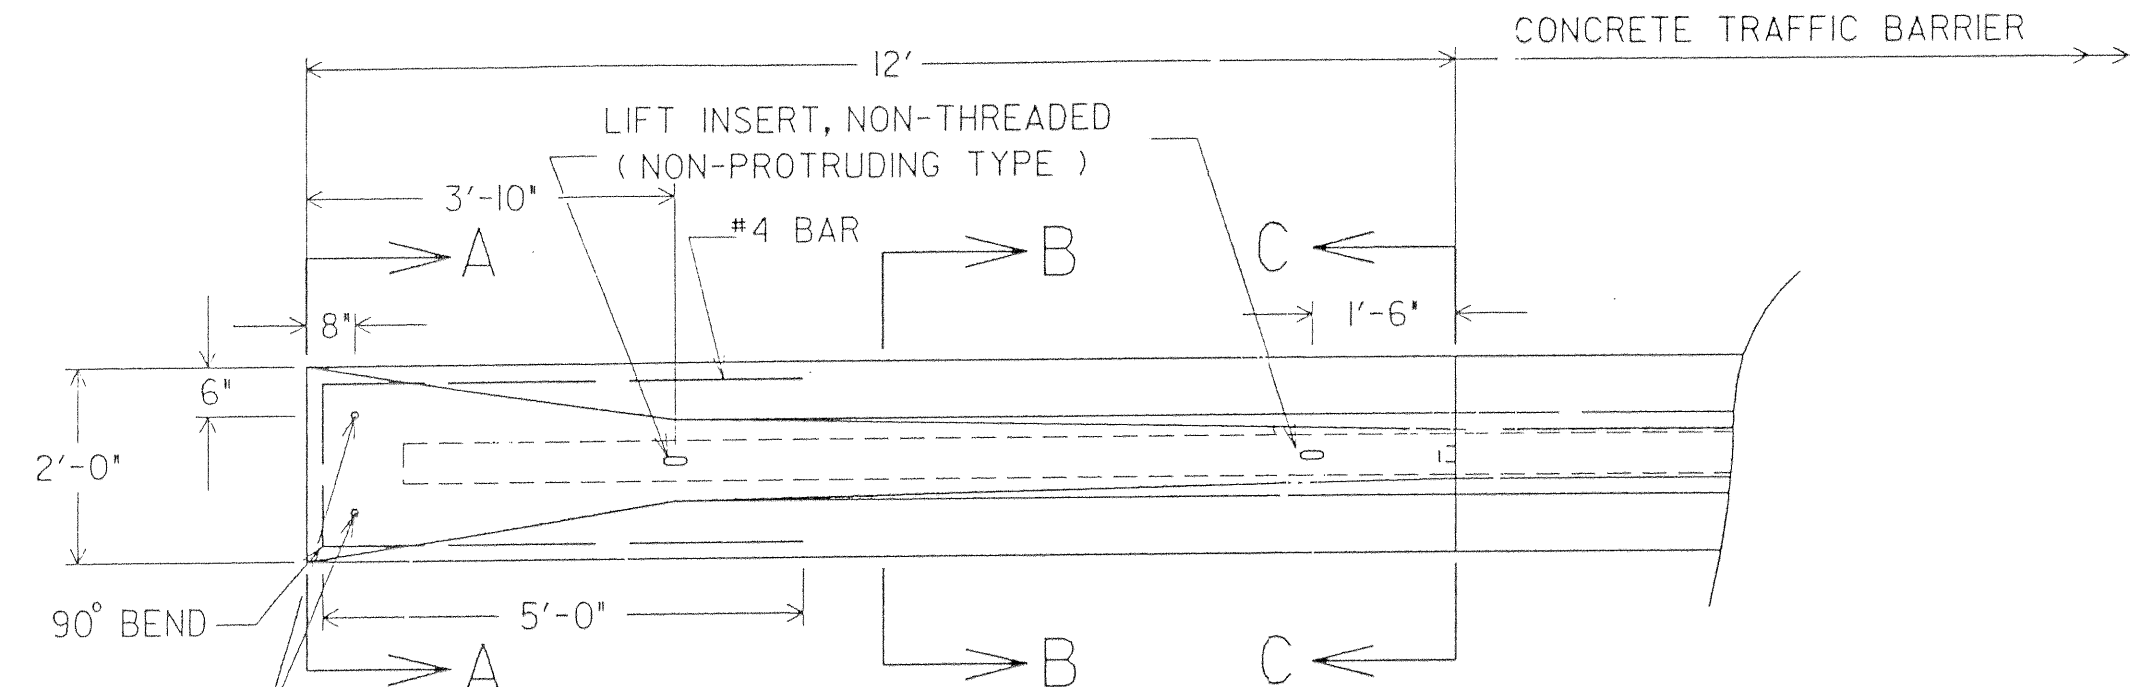

1" I.D. METAL SLEEVE (REINFORCING STEEL SHALL SURROUND 1" I.D. METAL SLEEVE)

USE 3/4" x 9' EXPANSION BOLTS FOR RIGID PAVEMENT INSTALLATION ONLY (BOLTS TO BE REMOVABLE)

USE 3/4" x 3'-0" DRIFT PINS FOR FLEXIBLE PAVEMENT INSTALLATIONS.



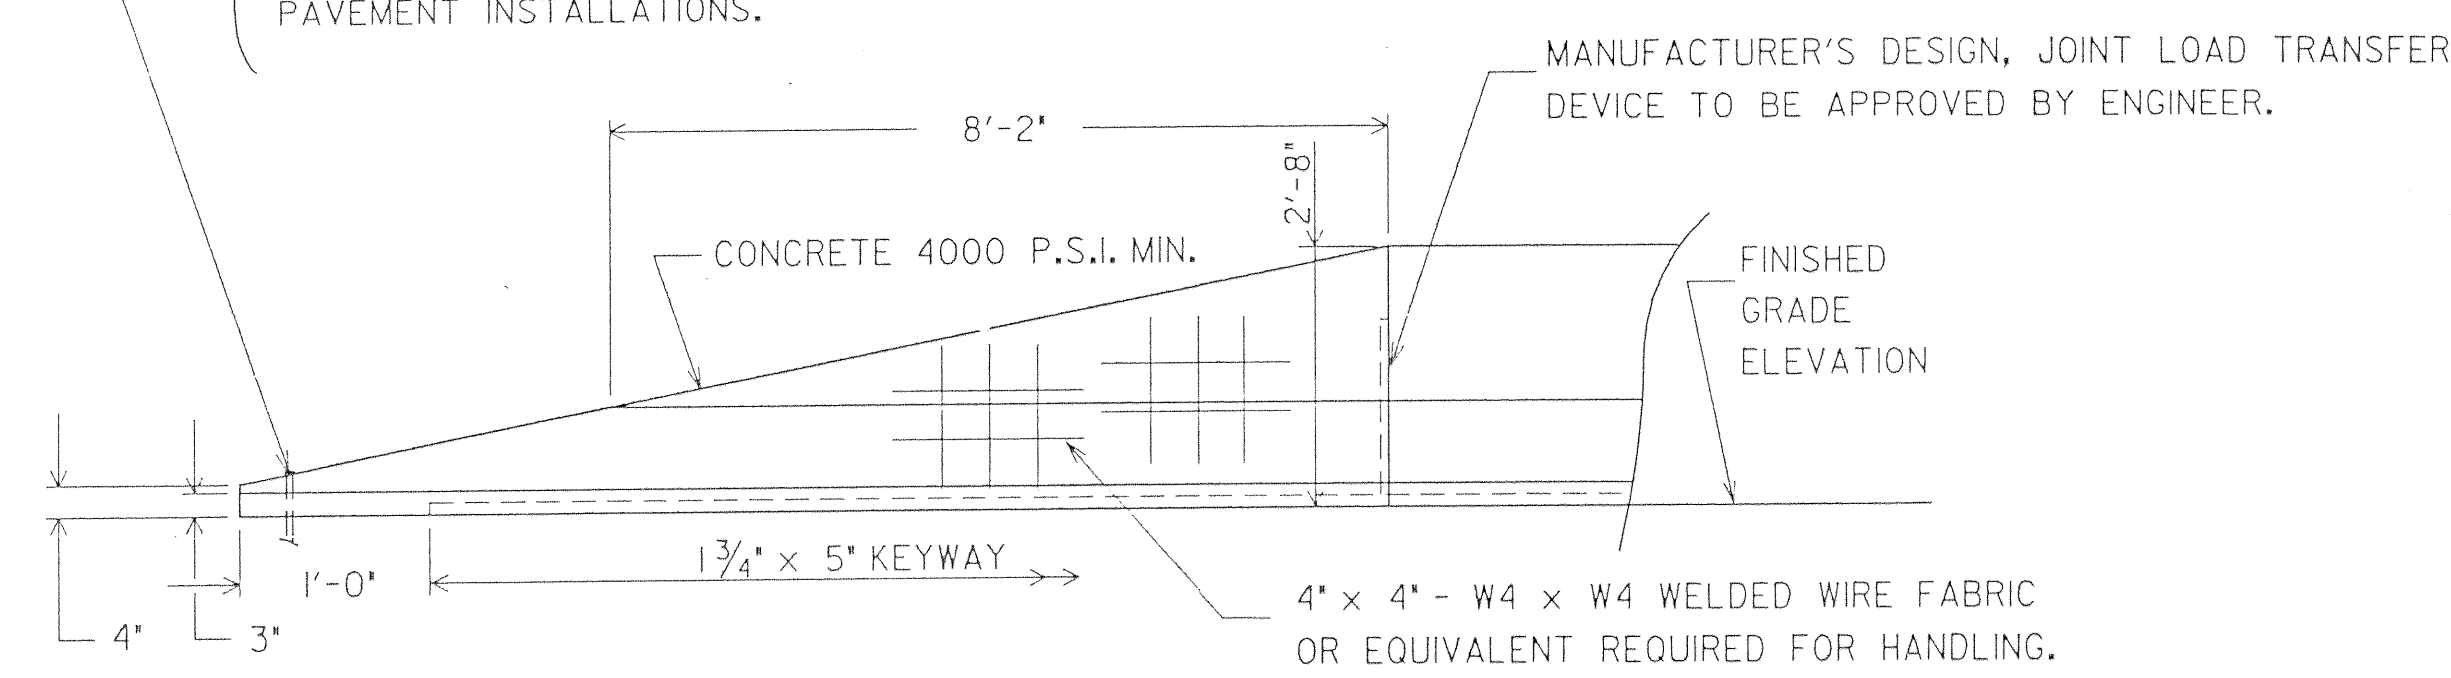


MANUFACTURER'S REINFORCING STEEL DESIGN IS TO BE APPROVED BY ENGINEER.


ELEVATION VIEW

MANUFACTURER'S DESIGN, JOINT LOAD TRANSFER DEVICE TO BE APPROVED BY ENGINEER.

NOTE: REINFORCING STEEL TO BE GRADE 60. ALL REINFORCING IS TO HAVE A MINIMUM CONCRETE COVER OF 1 1/2".

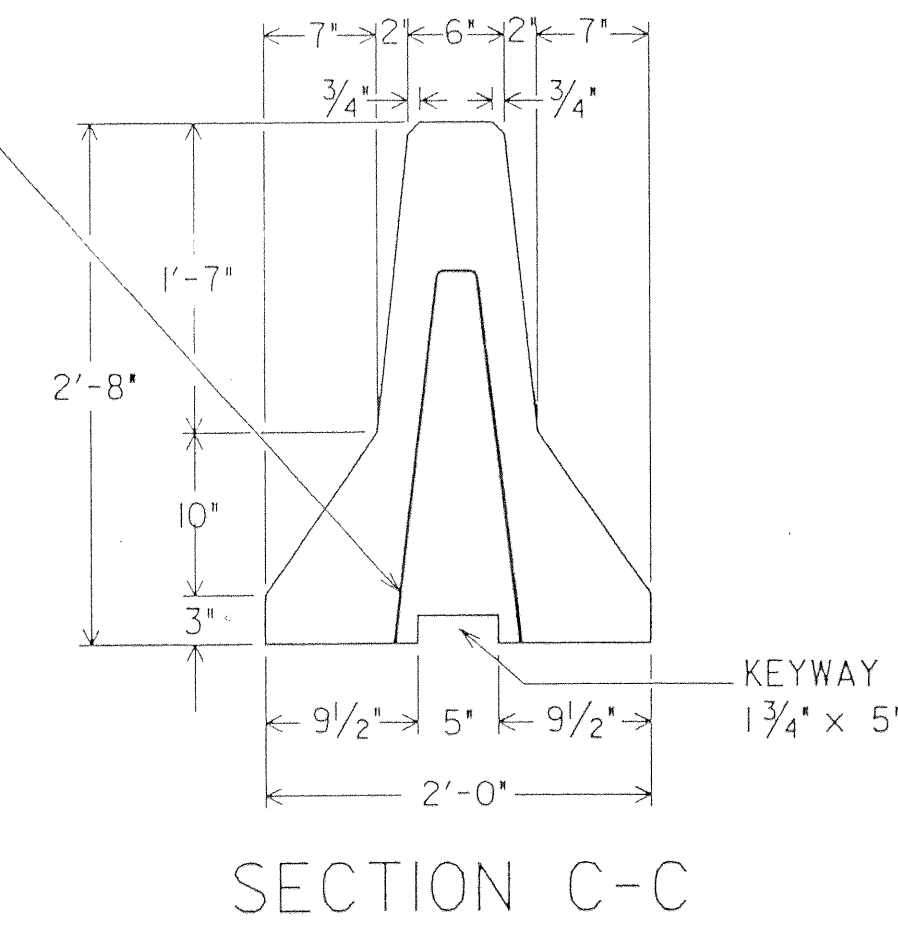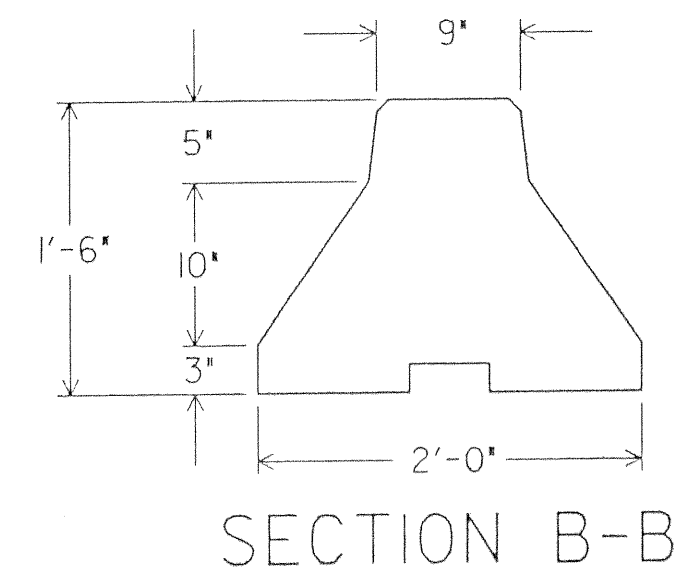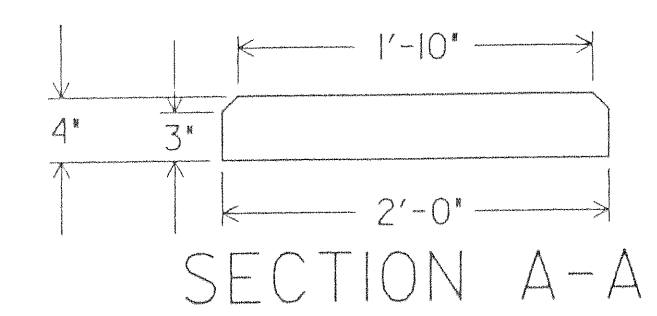

PRECAST

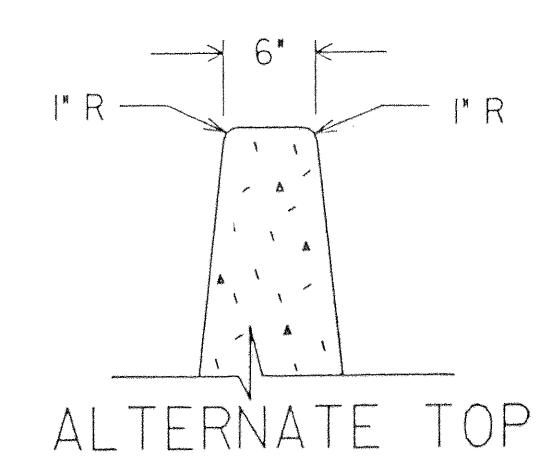



ISOMETRIC VIEW

CONCRETE MEDIAN BARRIER 12 FT. TERMINAL SECTION



DESIGN FEATURES RELATING TO CONSTRUCTION OR TO REGULATION AND CONTROL OF TRAFFIC MAY BE SUBJECT TO CHANGE AS DEEMED NECESSARY BY THE DEPARTMENT

REVISED	FHWA REGION	STATE	FEDERAL AID PROJECT	ROUTE	STATE PROJECT	SHEET NO.
1-27-94	3	VA.			0011-080-F05, C-502	2Q


CONCRETE MEDIAN BARRIER 12' TERMINAL SECTION

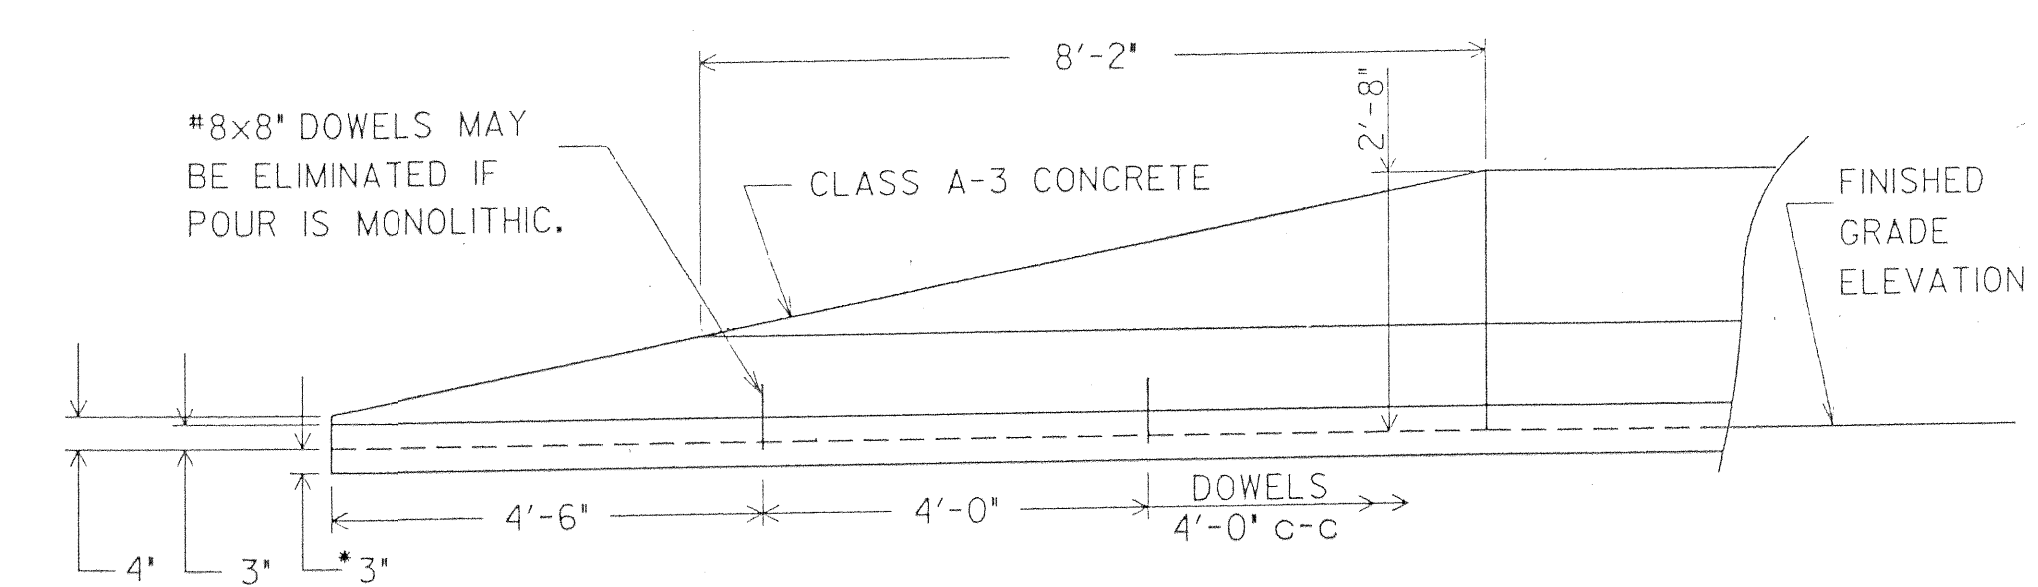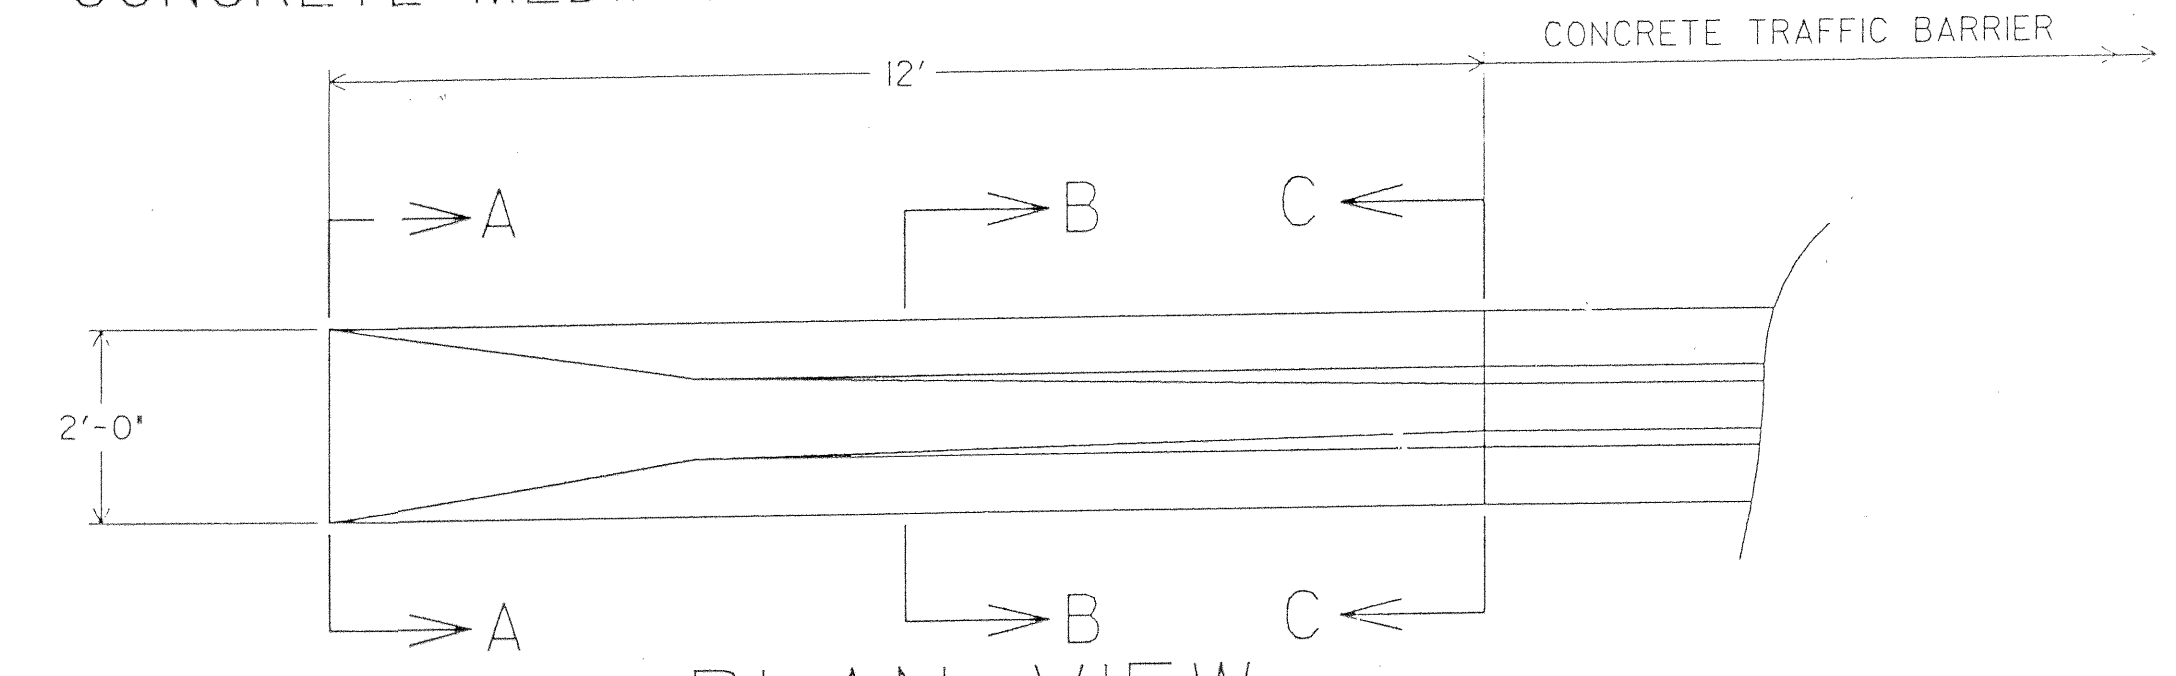

ELEVATION VIEW

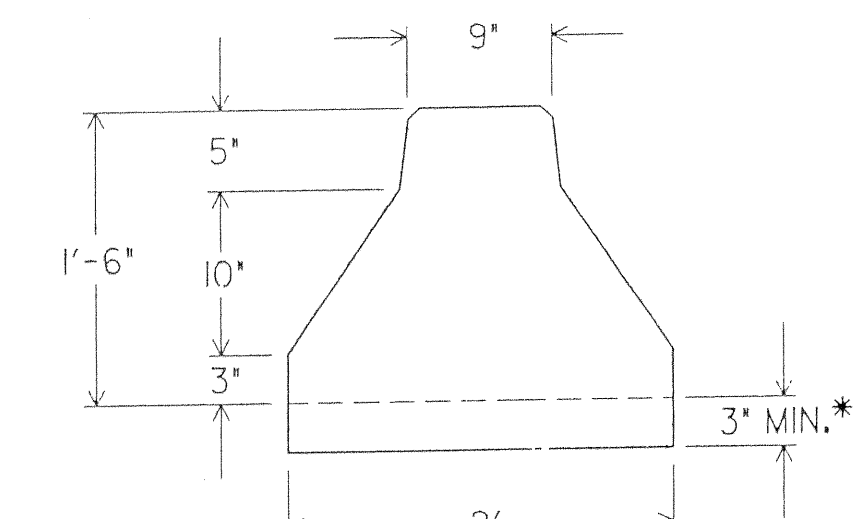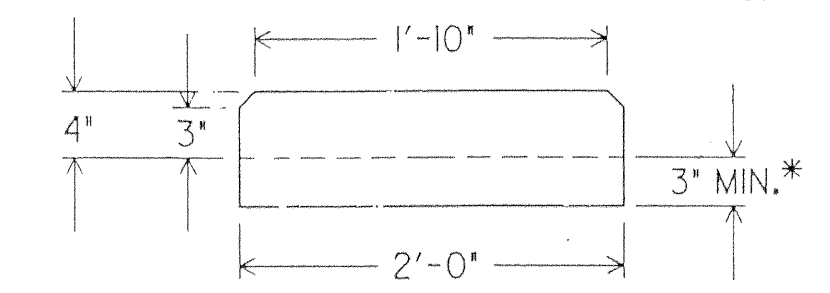

* DEPTH OF CONCRETE BASE MAY BE EXTENDED AT THE CONTRACTOR'S OPTION TO COINCIDE WITH BOTTOM OF PAVEMENT COURSE IN WHICH BASE TERMINATES; HOWEVER, THE COST OF ADDITIONAL CONCRETE SHALL BE INCLUDED IN UNIT PRICE BID PER LIN. FT. OF BARRIER.

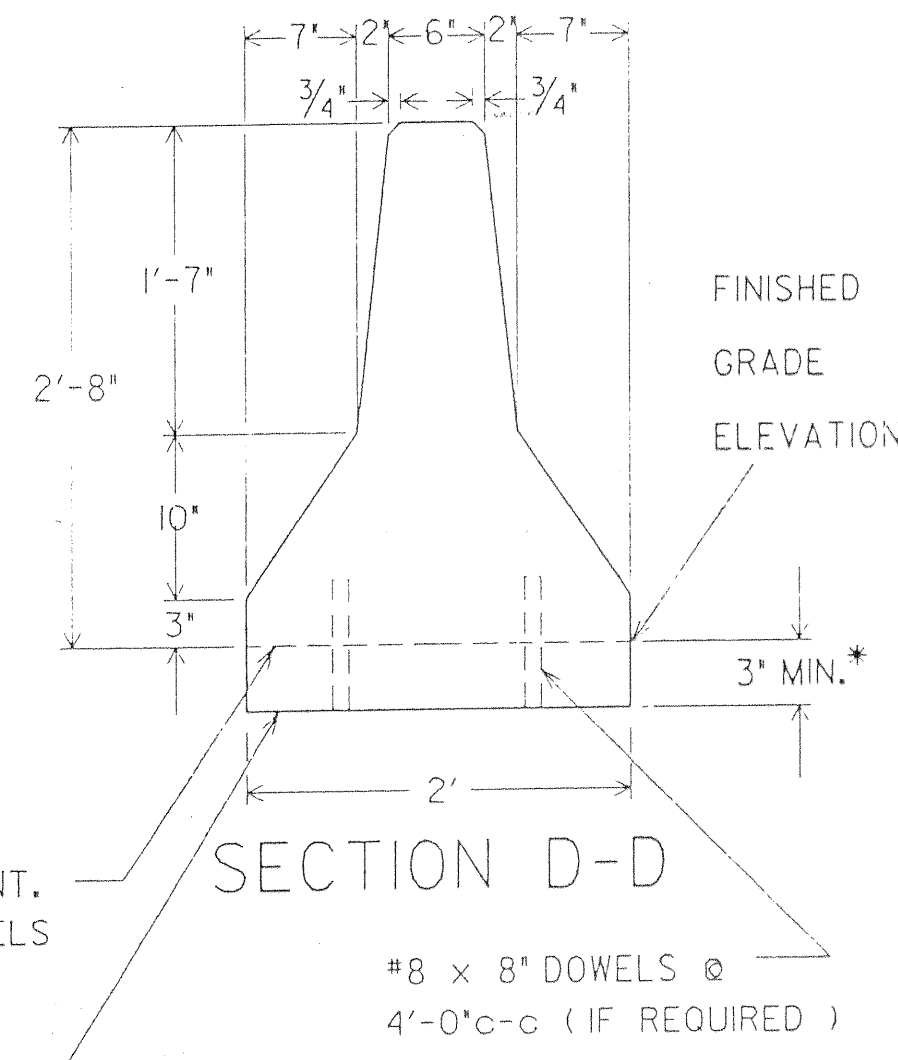

OPTIONAL CONSTRUCTION JOINT. IF POUR IS MONOLITHIC, DOWELS MAY BE ELIMINATED.

CLASS C-1 CONCRETE MAY BE USED BELOW CONSTRUCTION JOINT IF BASE IS POURED SEPARATELY.

CAST-IN-PLACE

NOTES

BASIS OF PAYMENT: CONCRETE MEDIAN BARRIER TERMINAL 12' SECTION IS TO BE MEASURED AND PAID FOR IN LIN. FT. ST'D. MB-7A, OR LIN. FT. OF TRAFFIC BARRIER SERVICE CONCRETE.

CONCRETE MEDIAN BARRIER 12' TERMINAL SECTION MAY BE PRECAST OR CAST-IN-PLACE.

CONCRETE TO BE CLASS A3 IF CAST-IN-PLACE; CONCRETE TO BE 4000 P.S.I. IF PRECAST.

FOR USE WHERE THE OPERATING SPEED IS 40 M.P.H. OR LESS.

LOCATION OF THE BARRIER END SECTIONS TO BE AS NOTED ON PLANS OR AS APPROVED BY THE ENGINEER.

SPECIAL DESIGN SECTION
DRAWING NO. 1676

SUPERVISED BY
DESIGNED BY
REVISED BY

PLAN	DATE	BY
NOTE BOOK		
NO.		

PLAN NO.	PROJECT	FILE NO.	SHEET NO.
A	0011-080-F05	72 16 4	2Q

28