
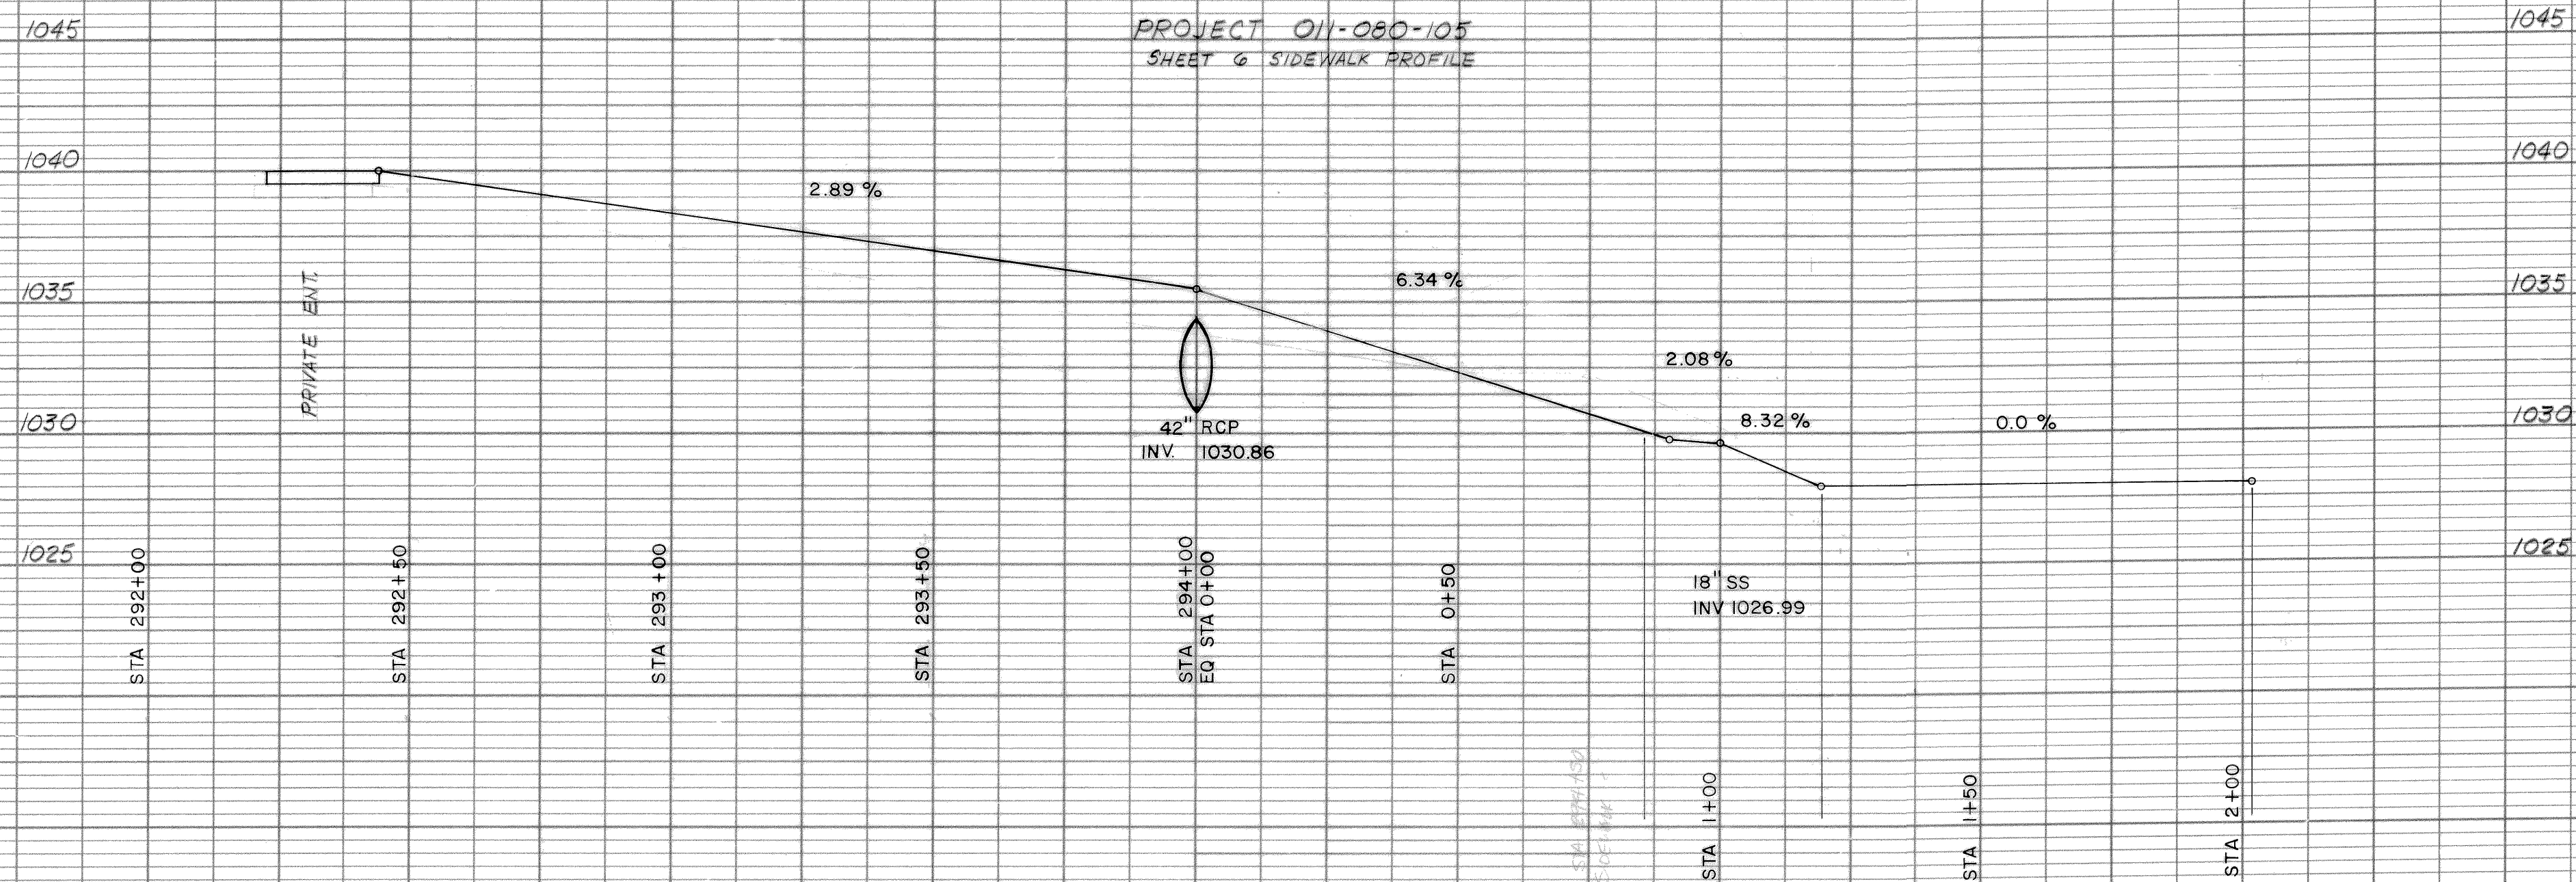


37

DESIGN FEATURES RELATING TO CONSTRUCTION OR TO REGULATION AND CONTROL OF TRAFFIC MAY BE SUBJECT TO CHANGE AS DEEMED NECESSARY BY THE DEPARTMENT.

REVISED	FHWA REGION	STATE	FEDERAL AID PROJECT	ROUTE	STATE PROJECT	SHEET NO.
2-15-90 5-15-93 1-27-94	3	VA.		11	0011-080-F05, C-502 0011-080-105, RW-202	68

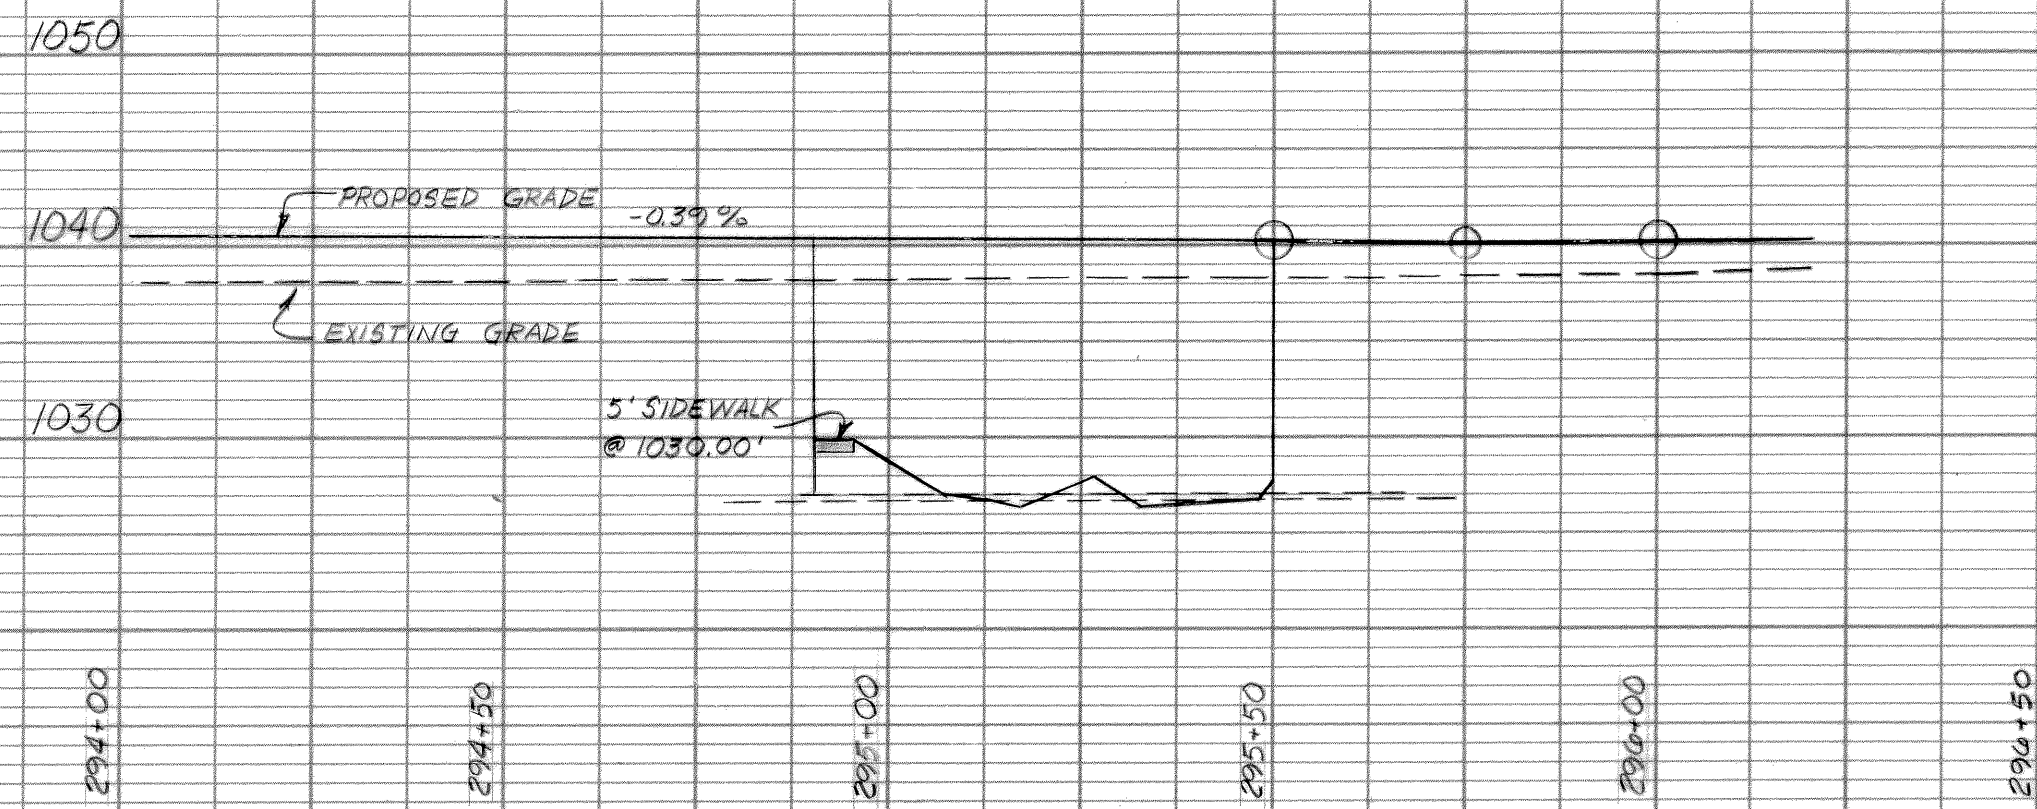

PROFILE	DATE
SURVEYED	BY
NOTE BOOK PLOTTED	
GRADES CHECKED	
STRUCTURE NOTATIONS CHECKED	