
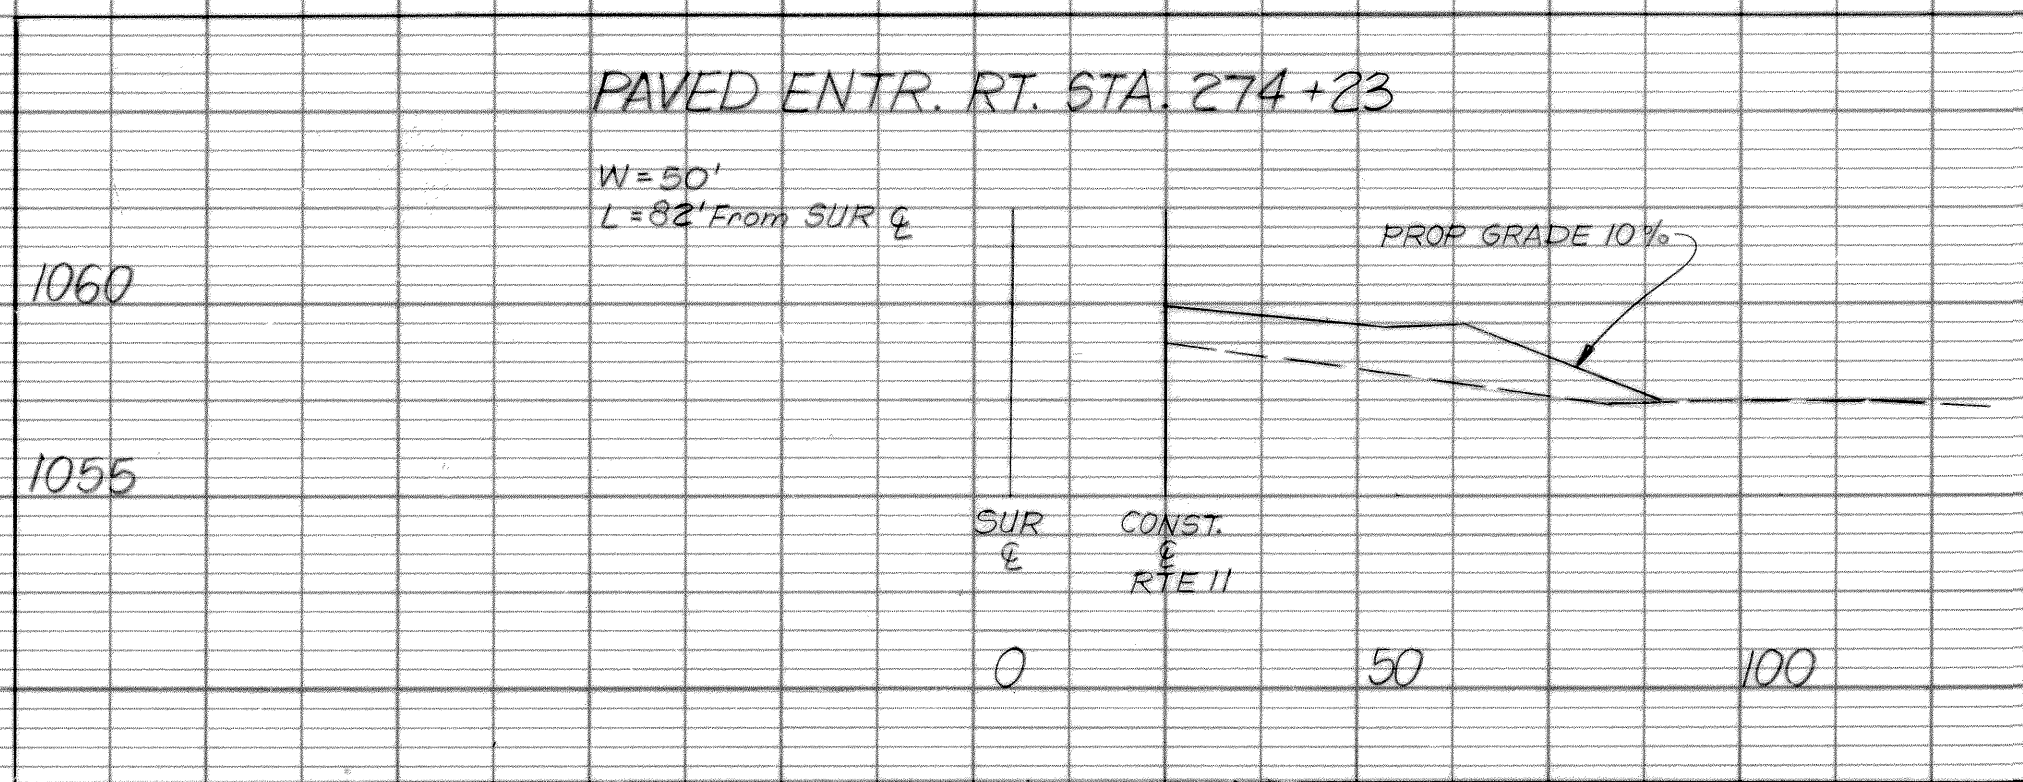
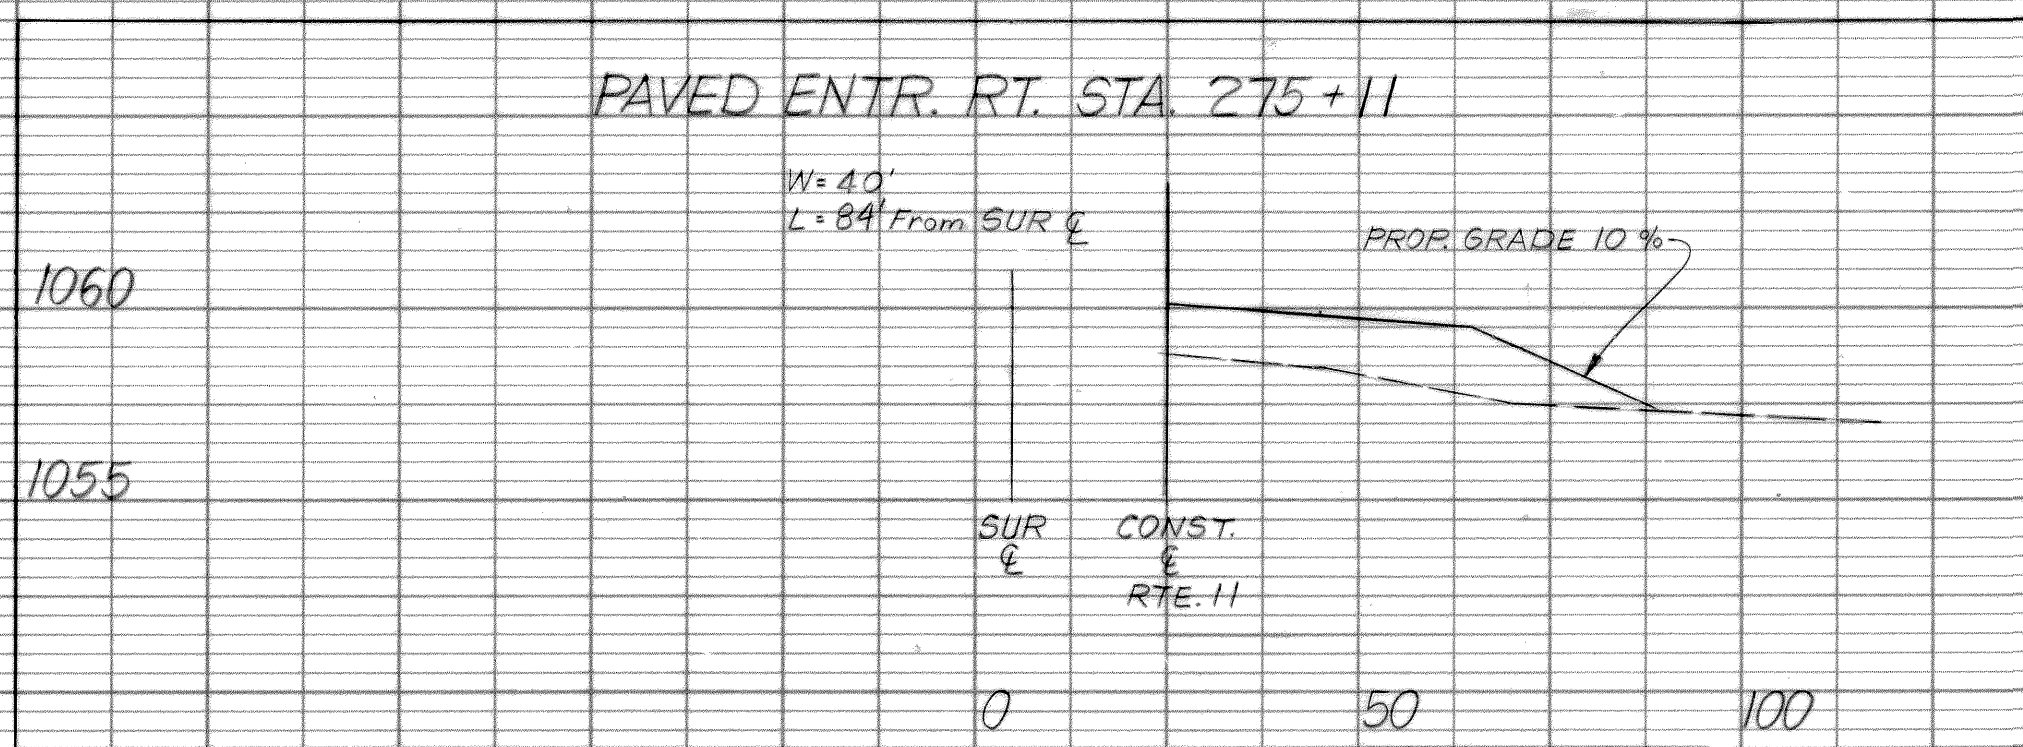
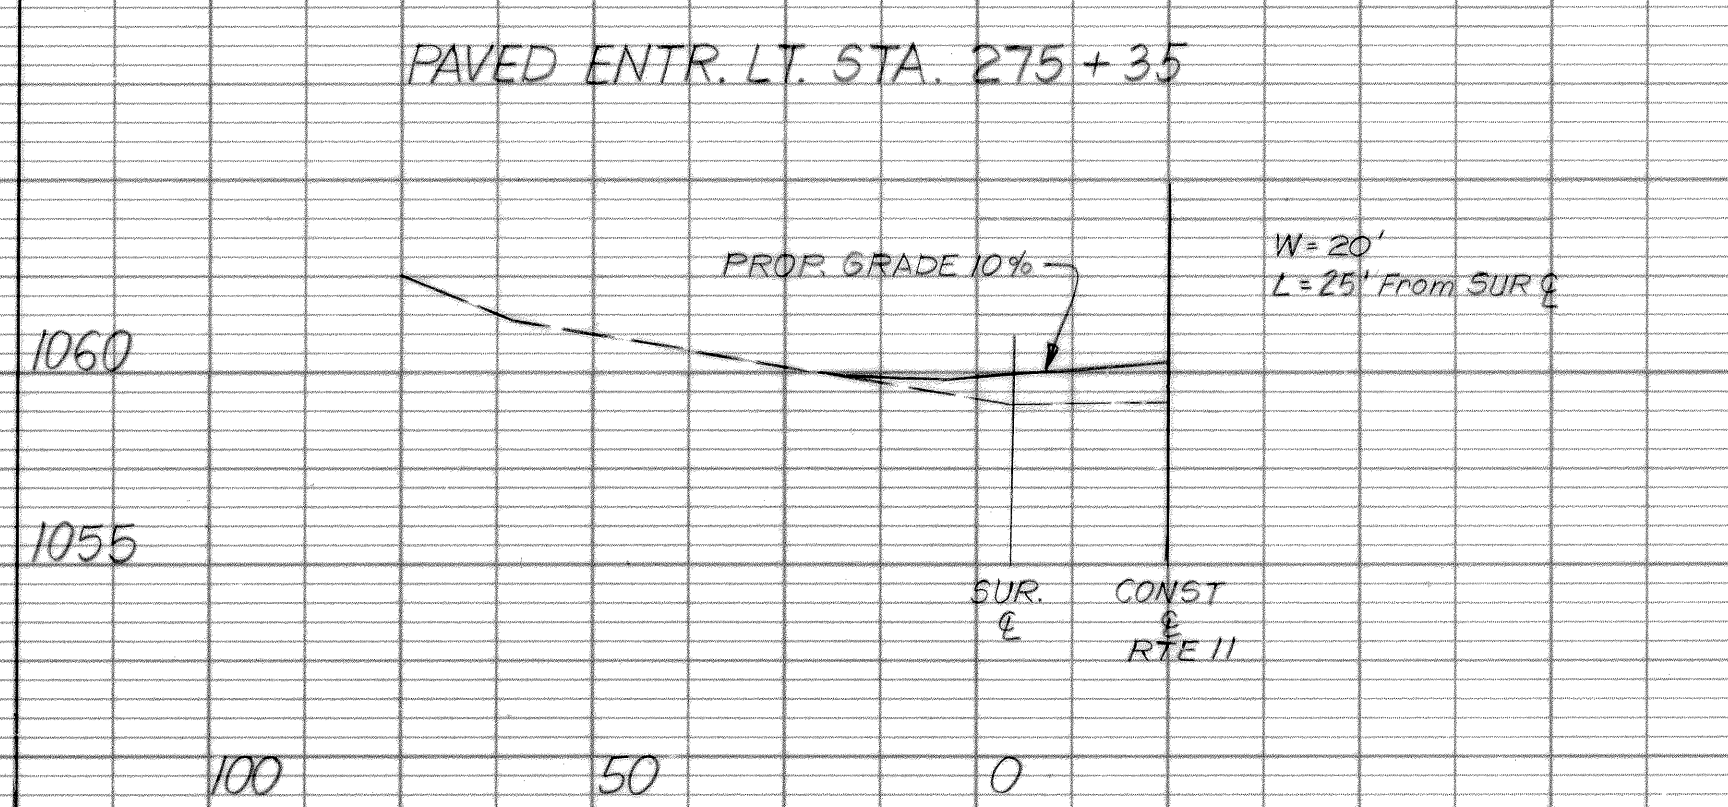
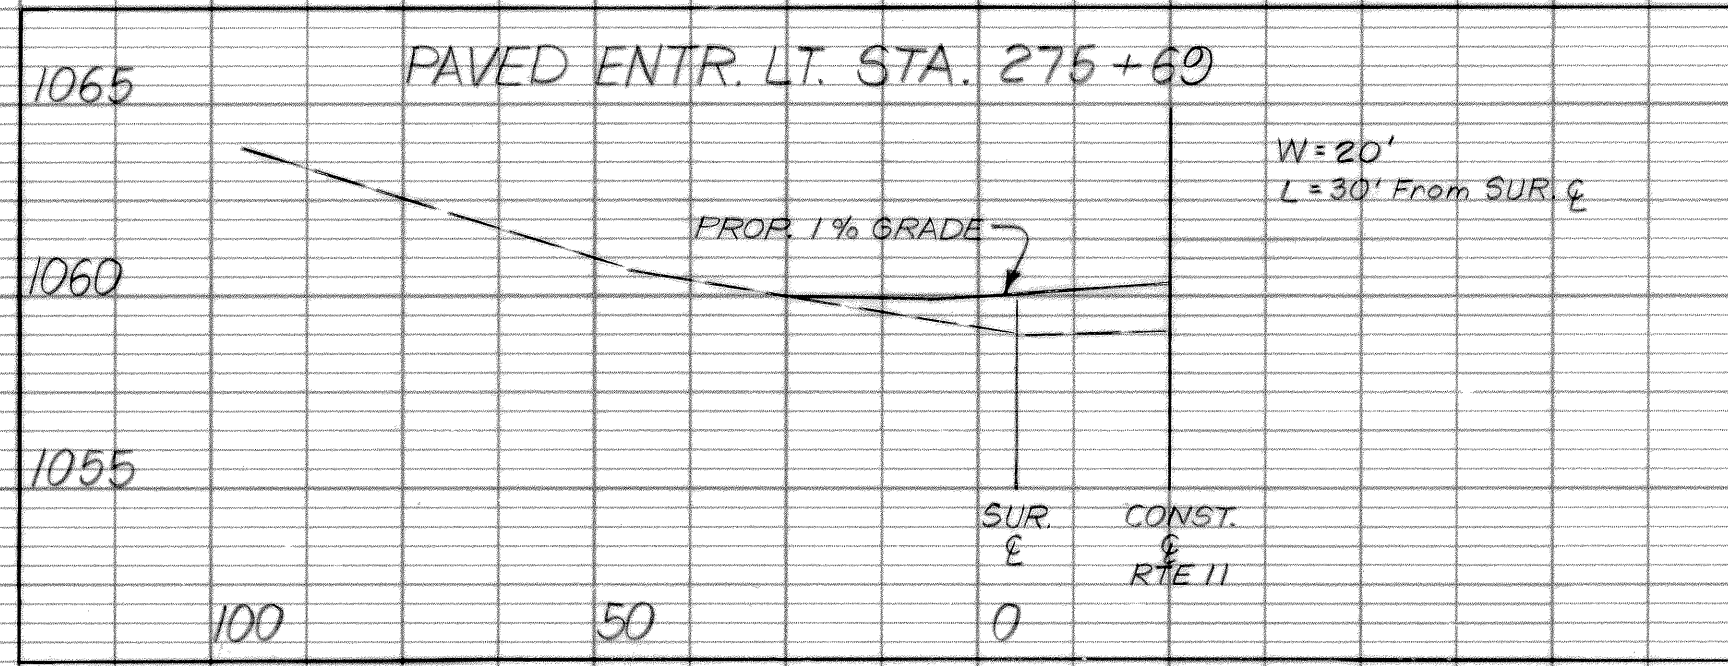
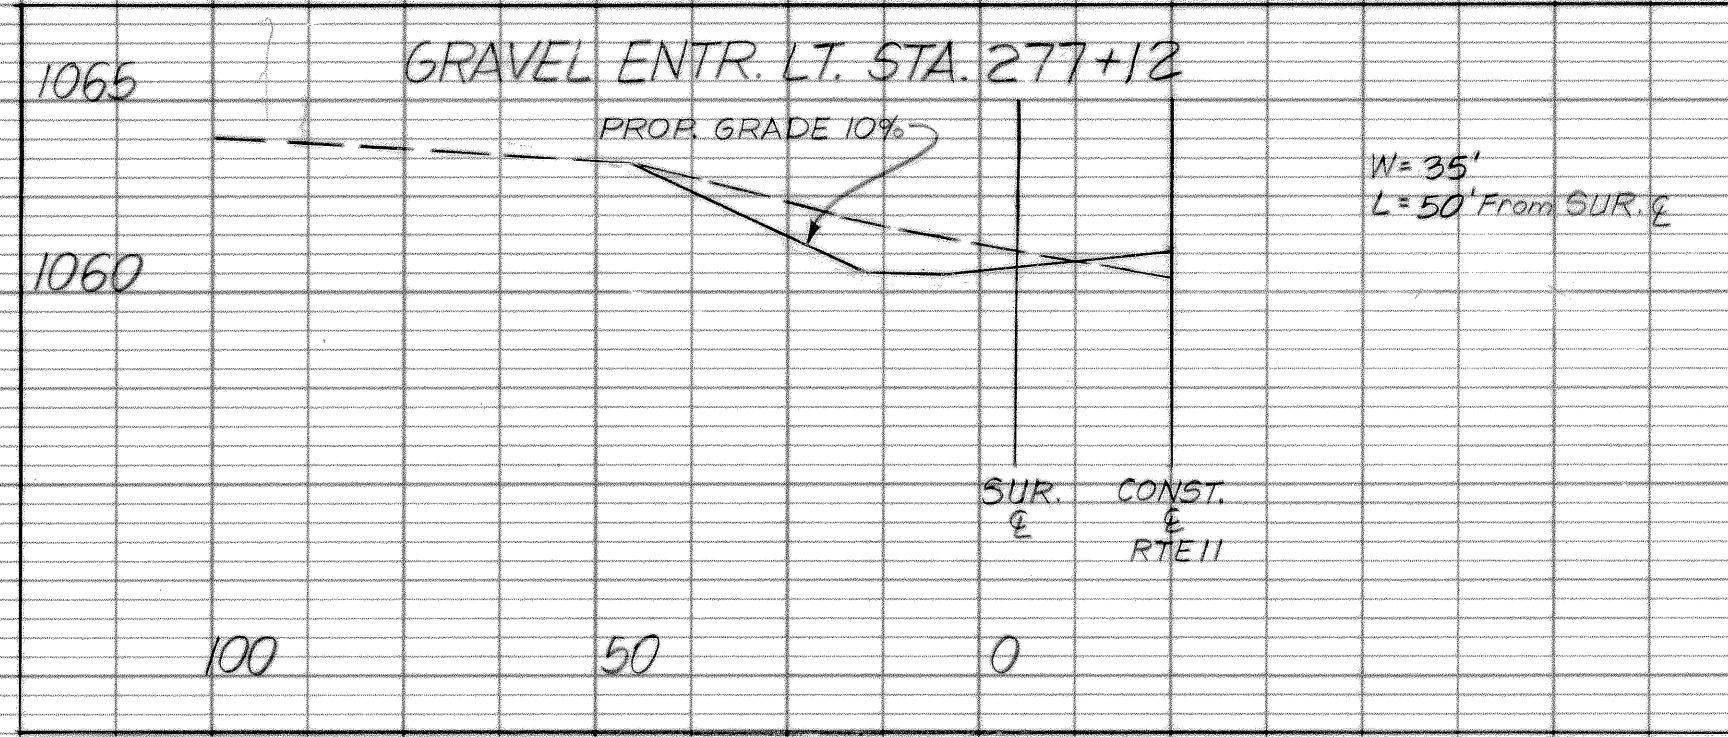
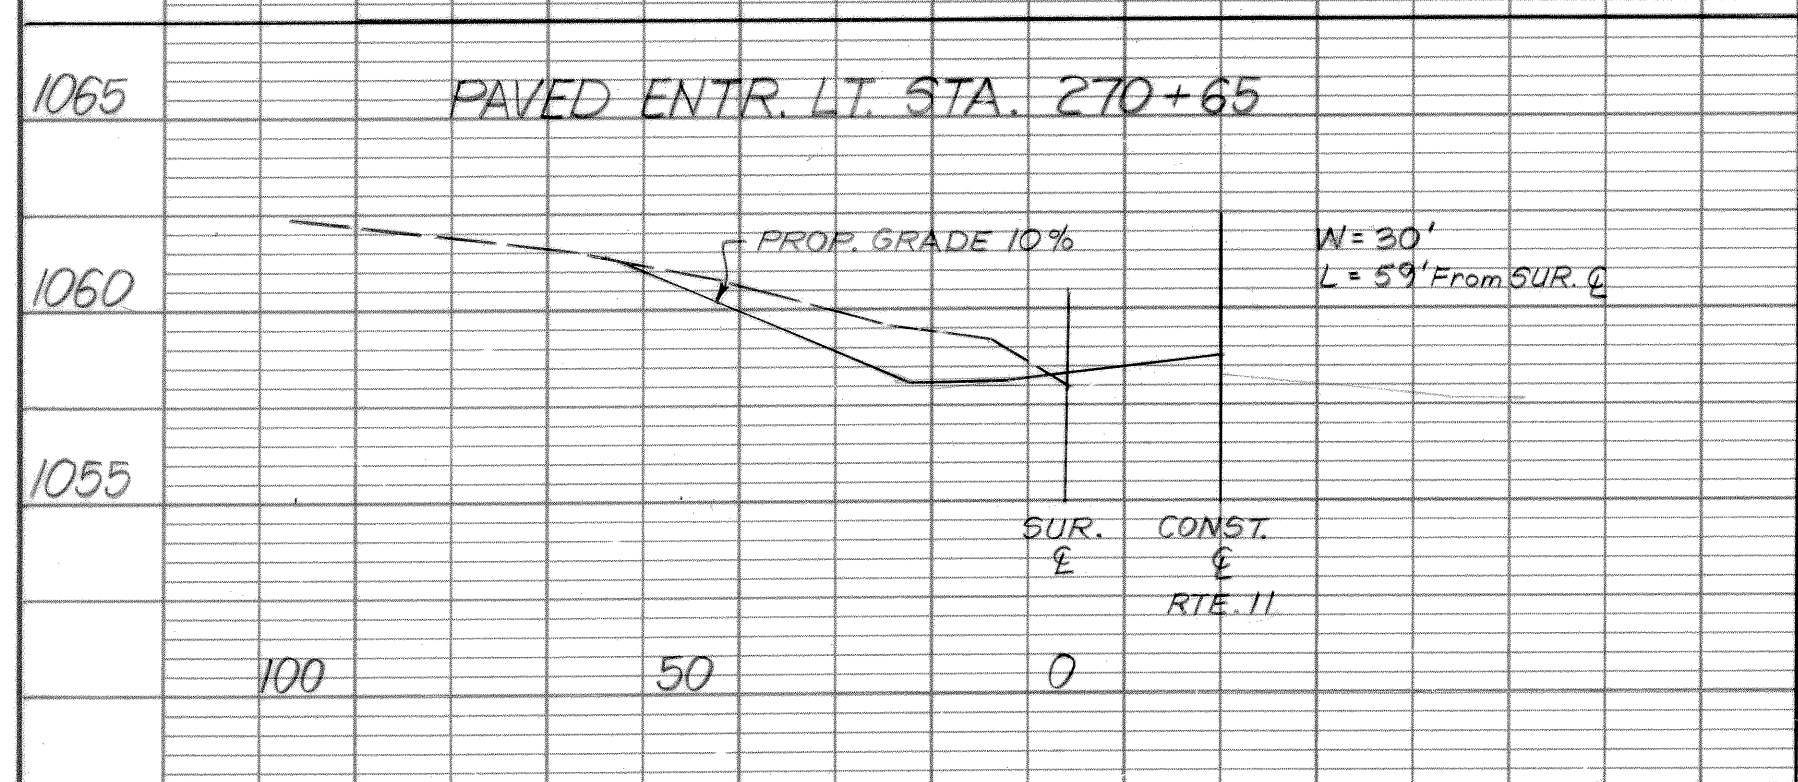
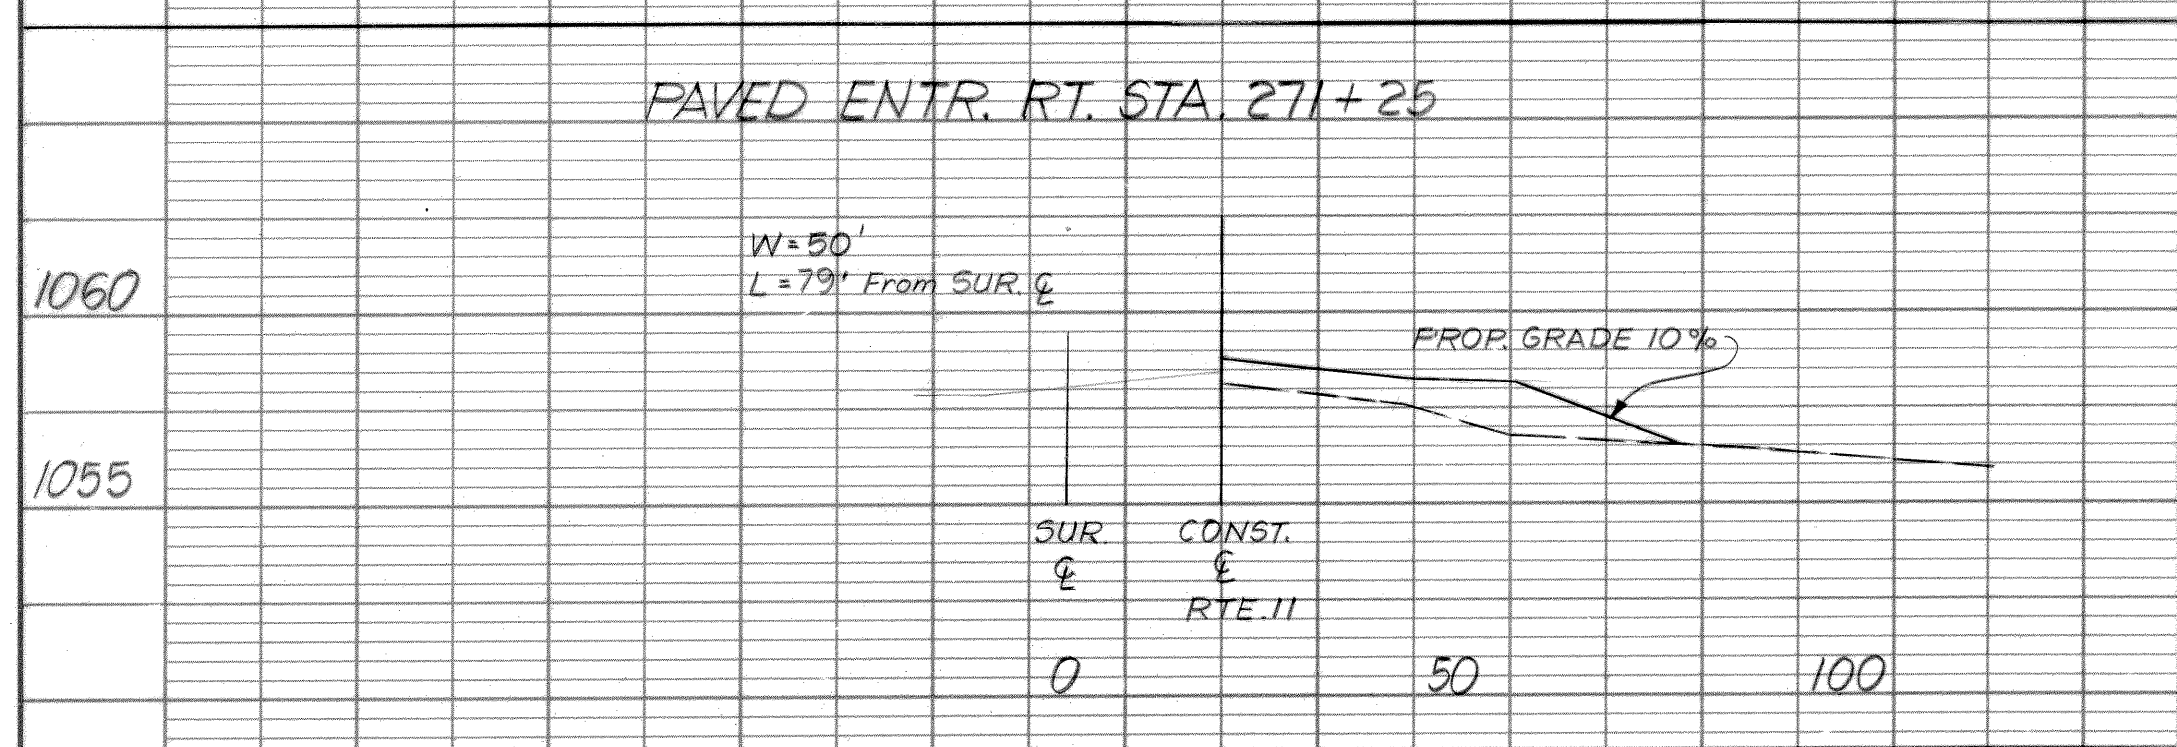
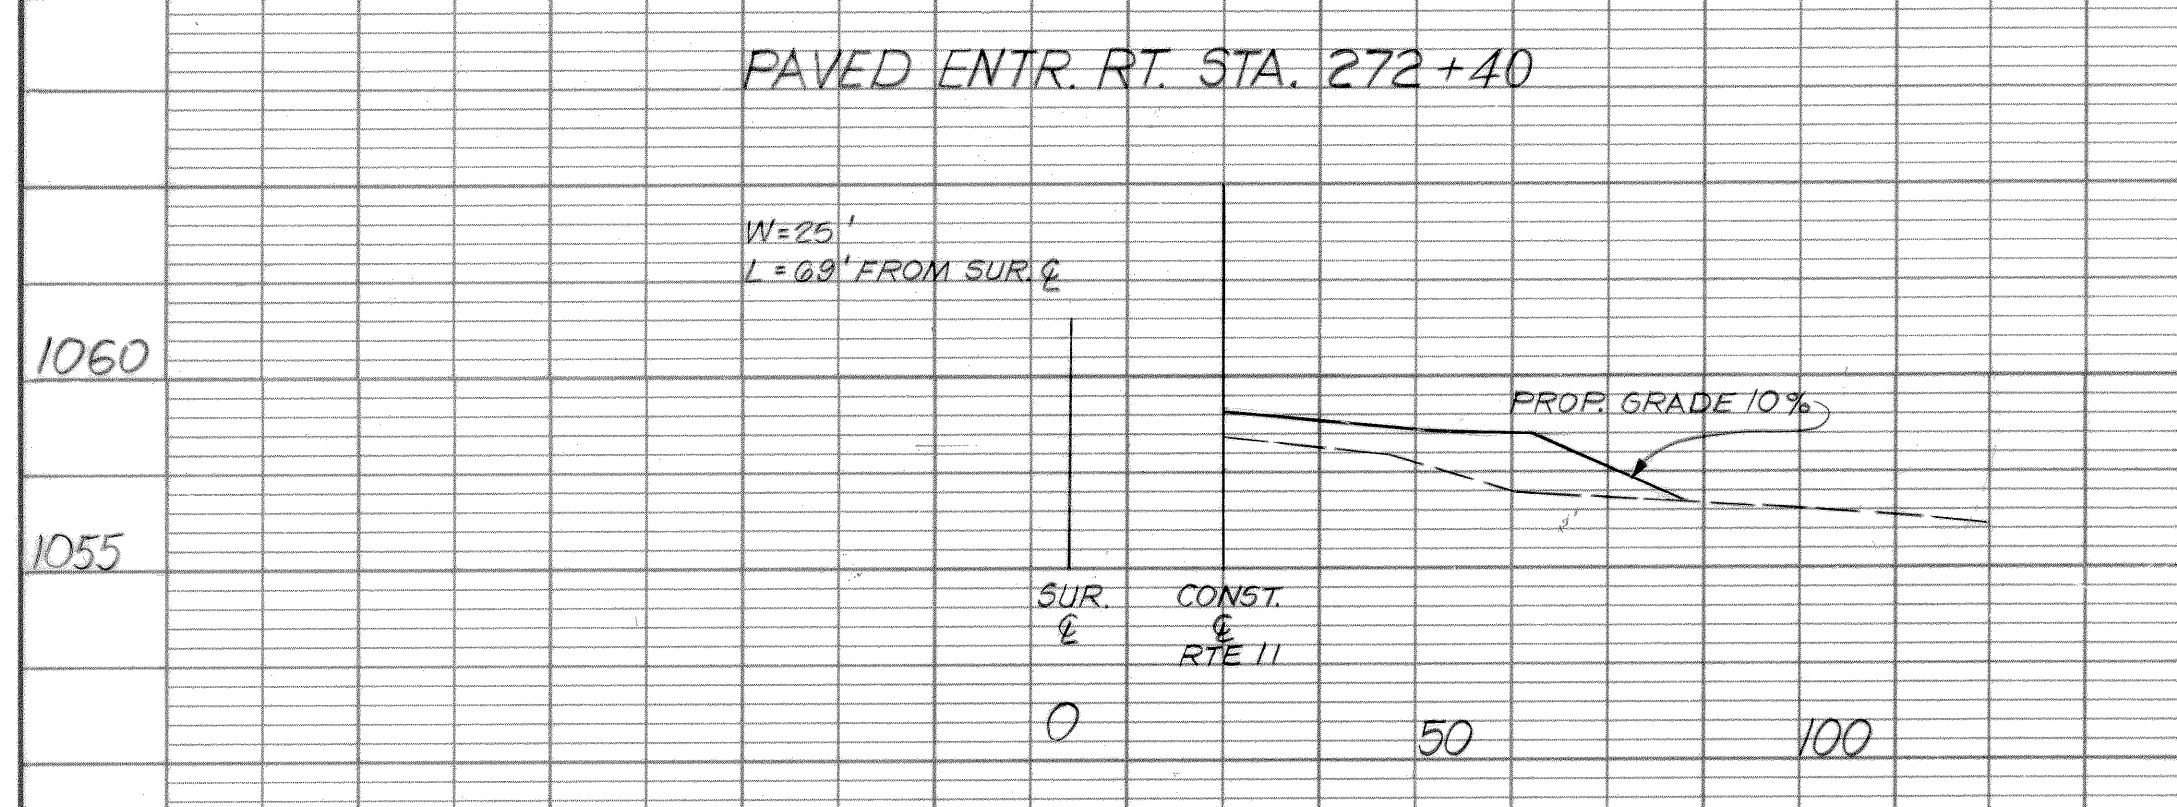
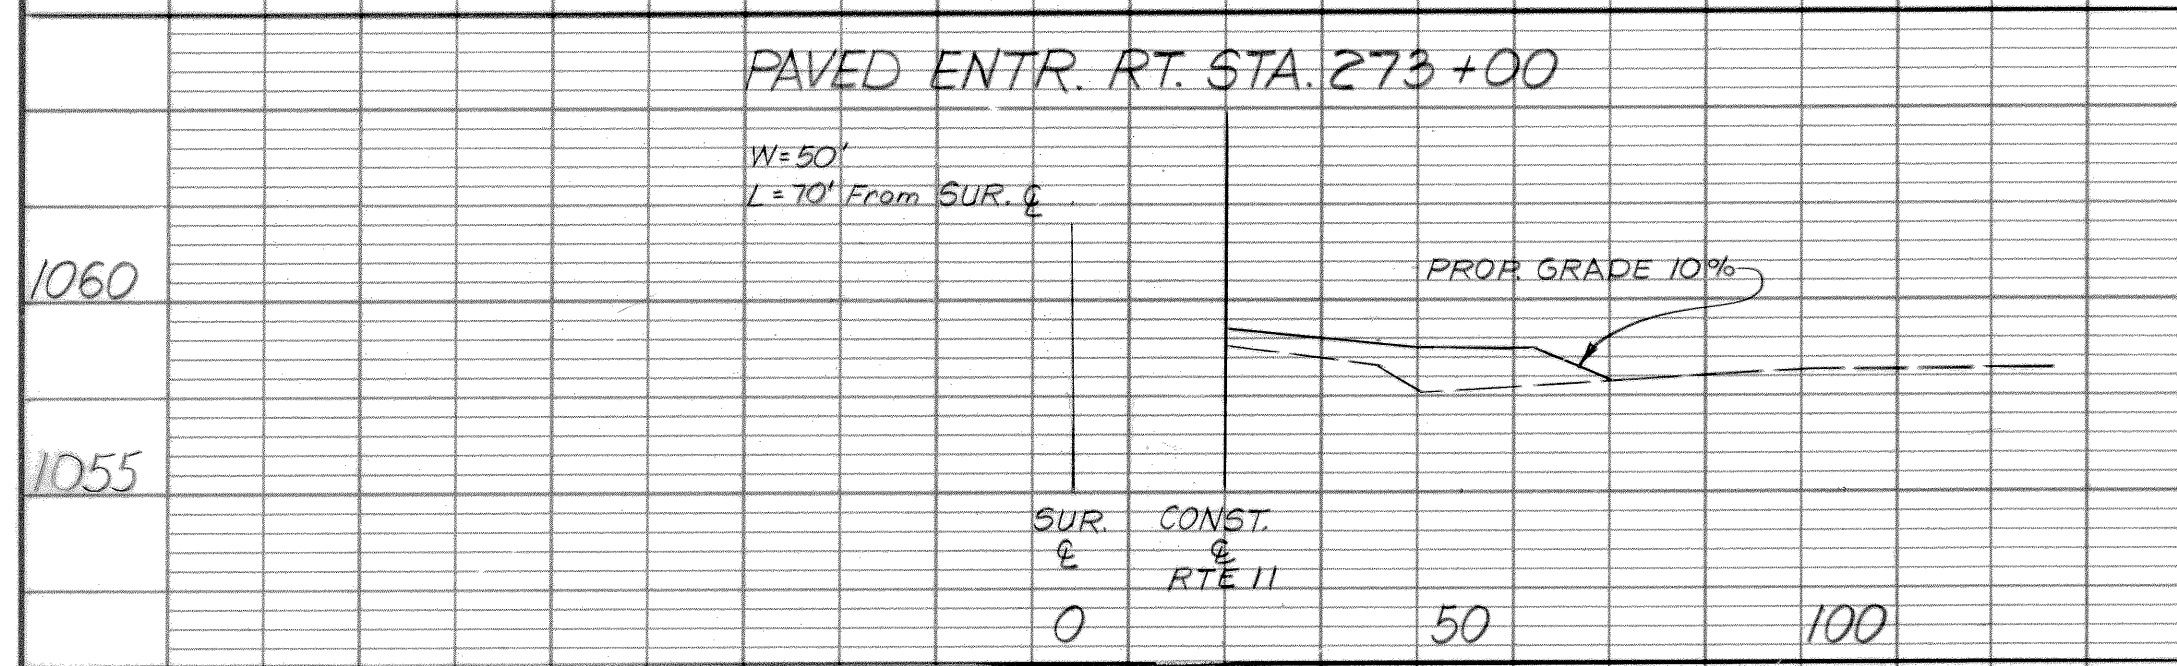


46

SUPERVISED BY LARRY MOORE 7866753
DESIGNED BY DRAPER ADEN ASSOC.

PROFILE	DATE
NO. 1	
NO. 2	
AT 46494

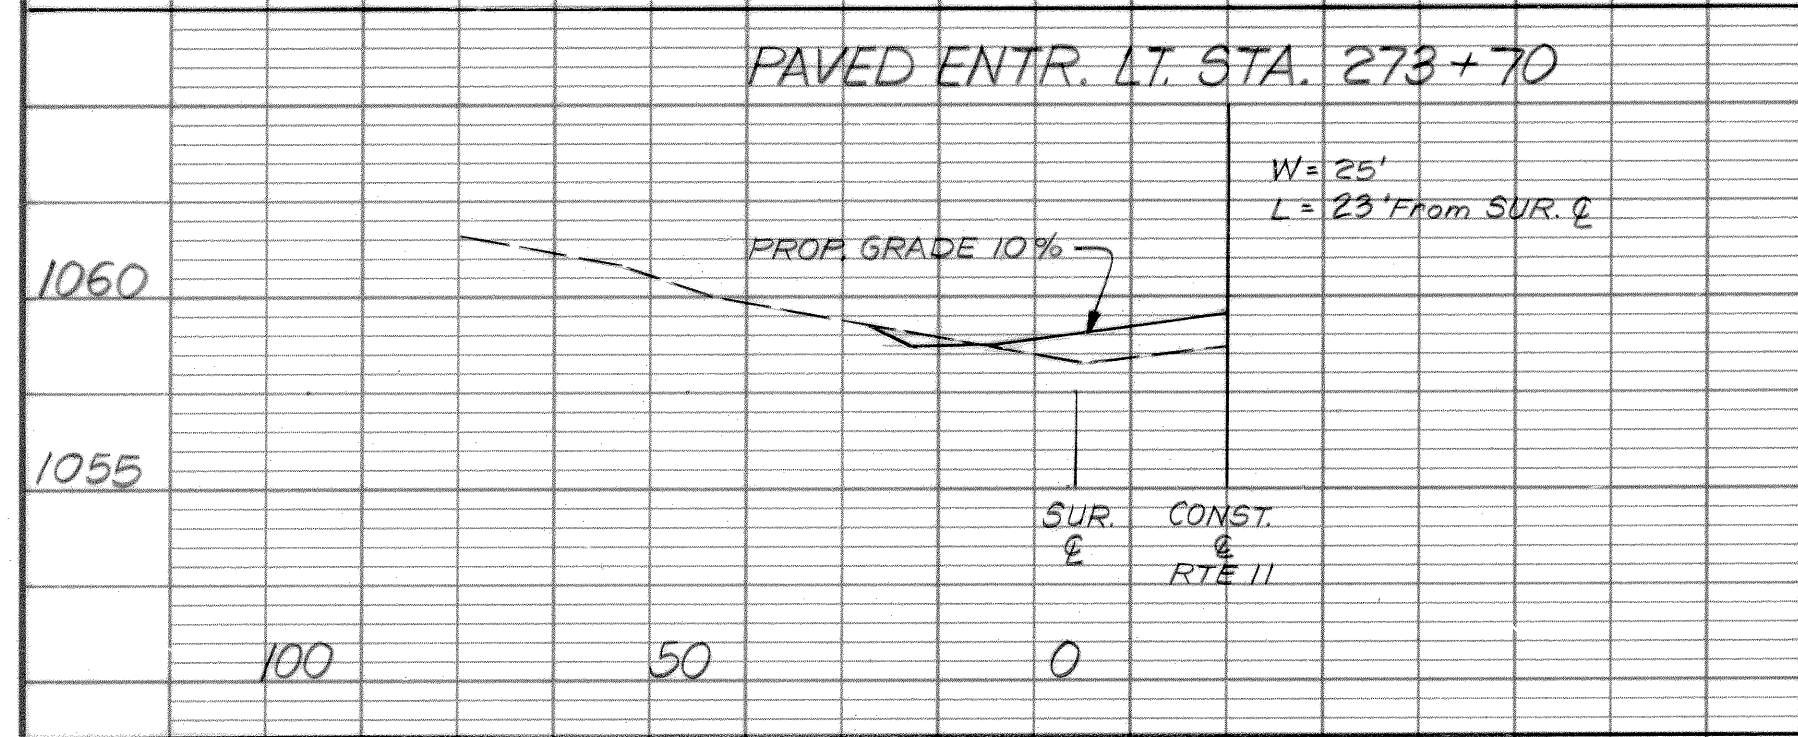

DESIGN FEATURES RELATING TO CONSTRUCTION OR TO REGULATION AND CONTROL OF TRAFFIC MAY BE SUBJECT TO CHANGE AS DEEMED NECESSARY BY THE DEPARTMENT.

REVISED	FHWA REGION	STATE	FEDERAL AID PROJECT	ROUTE	STATE PROJECT	SHEET NO.
5-25-89 5-15-93 1-27-94	3	VA		11	0011-080-F05, C-502 0011-080-105, RW-202	11

