
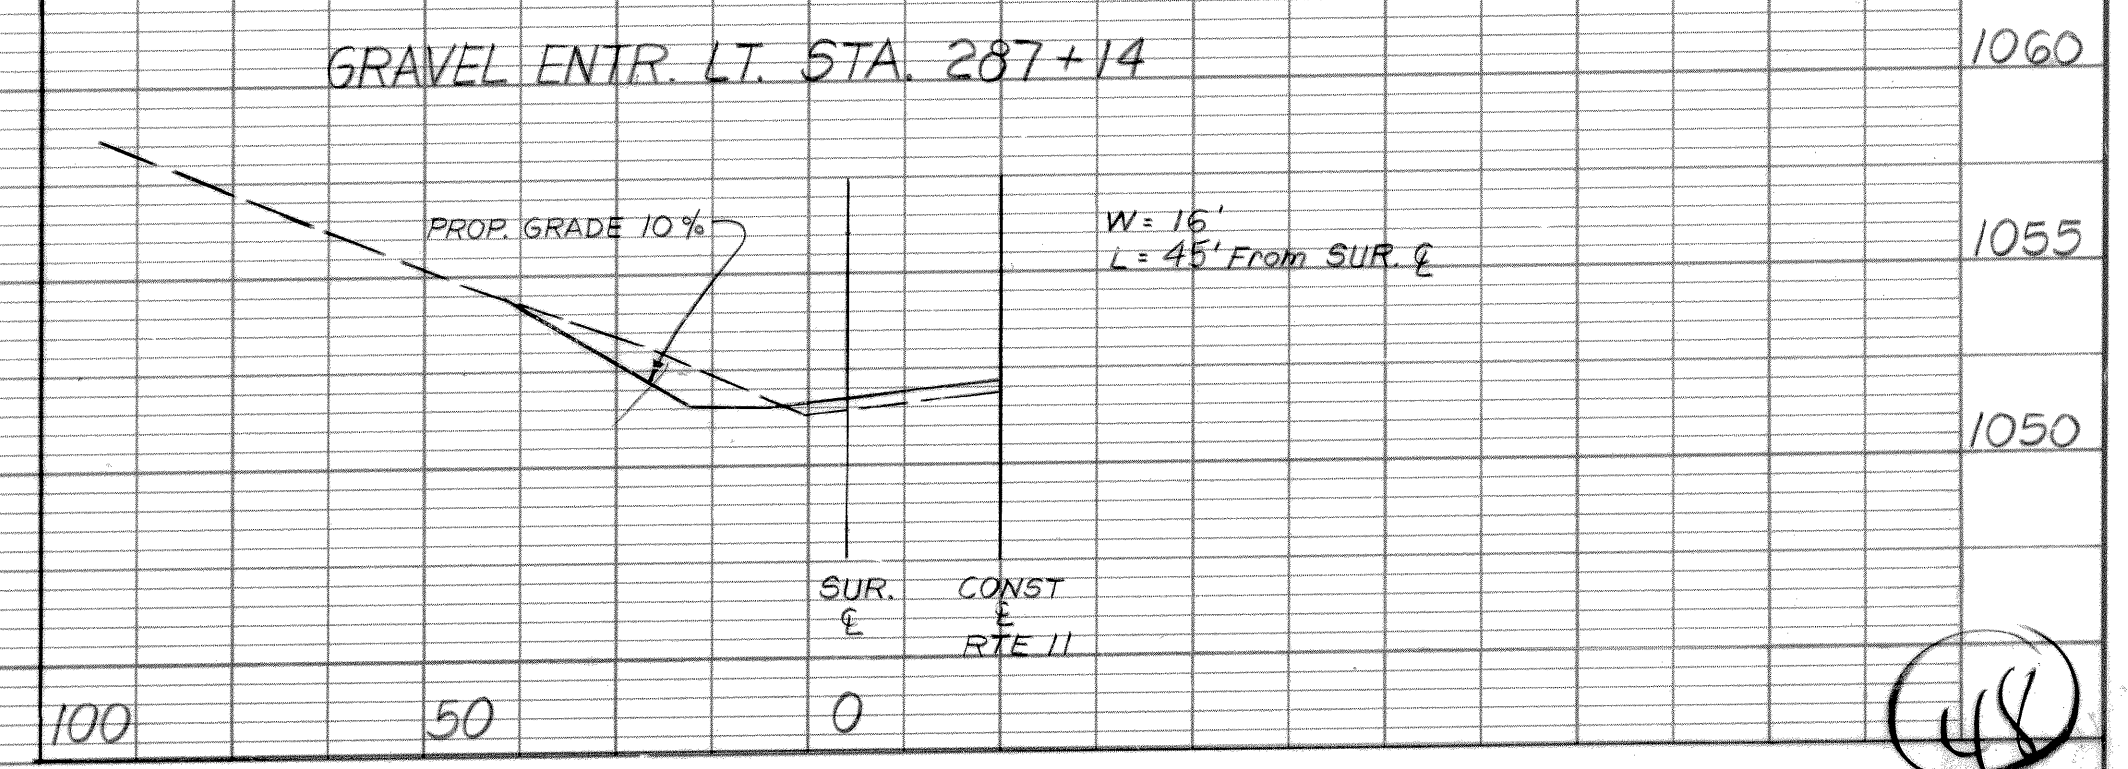
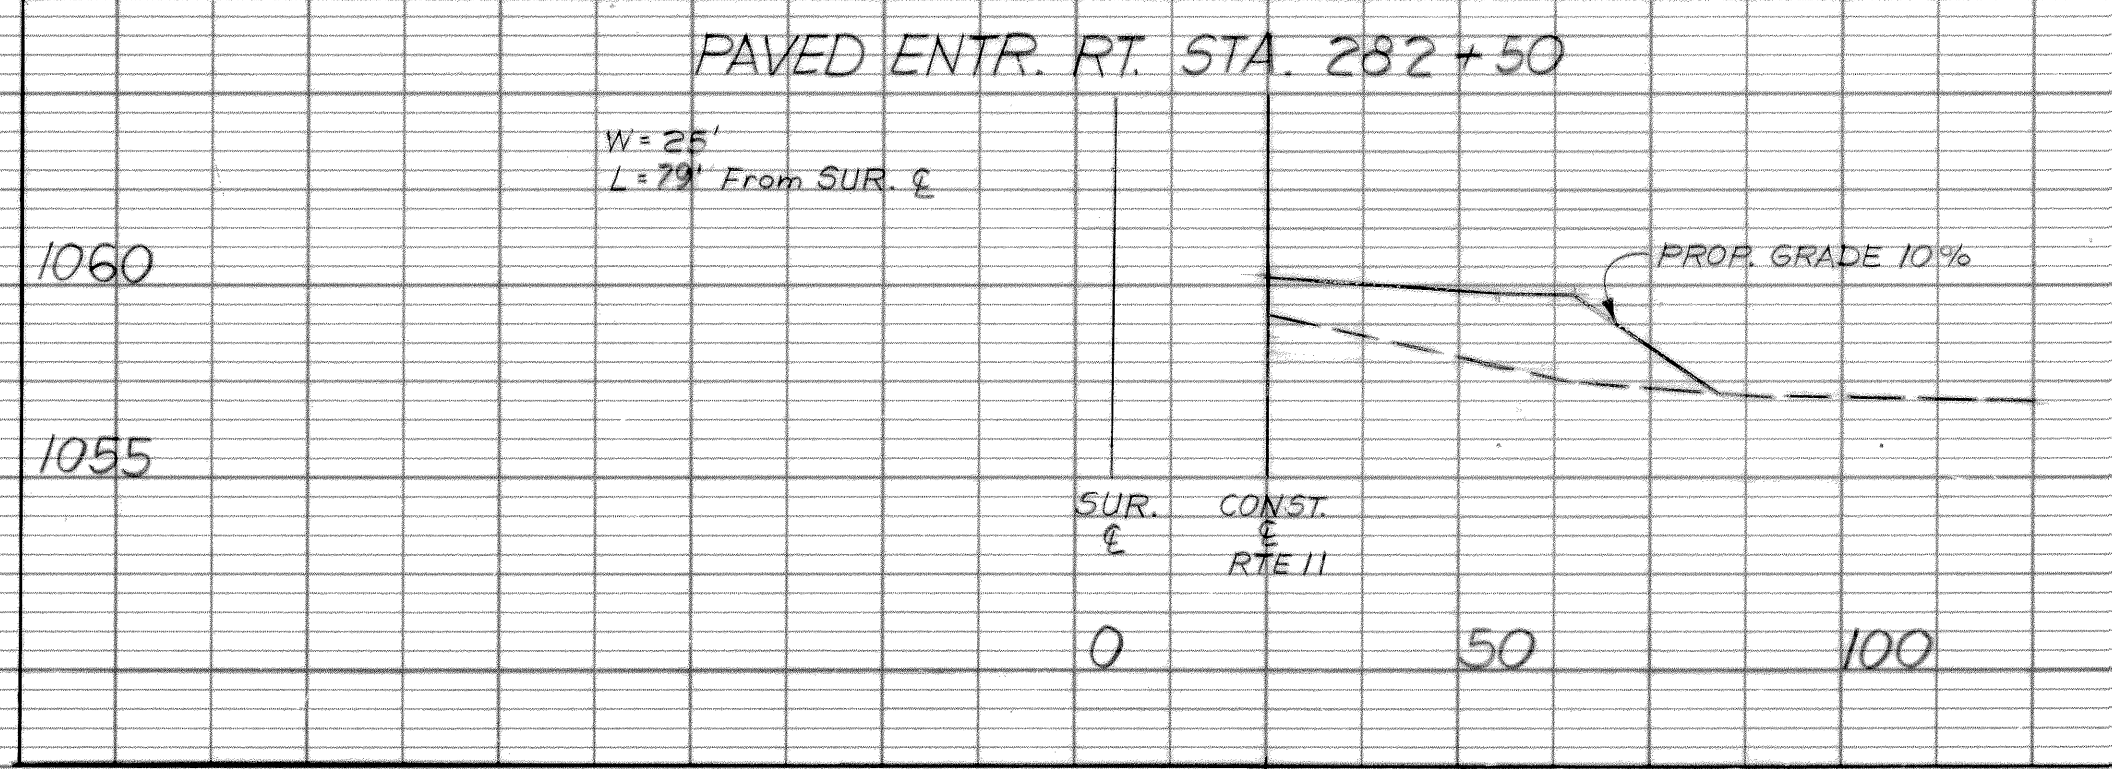
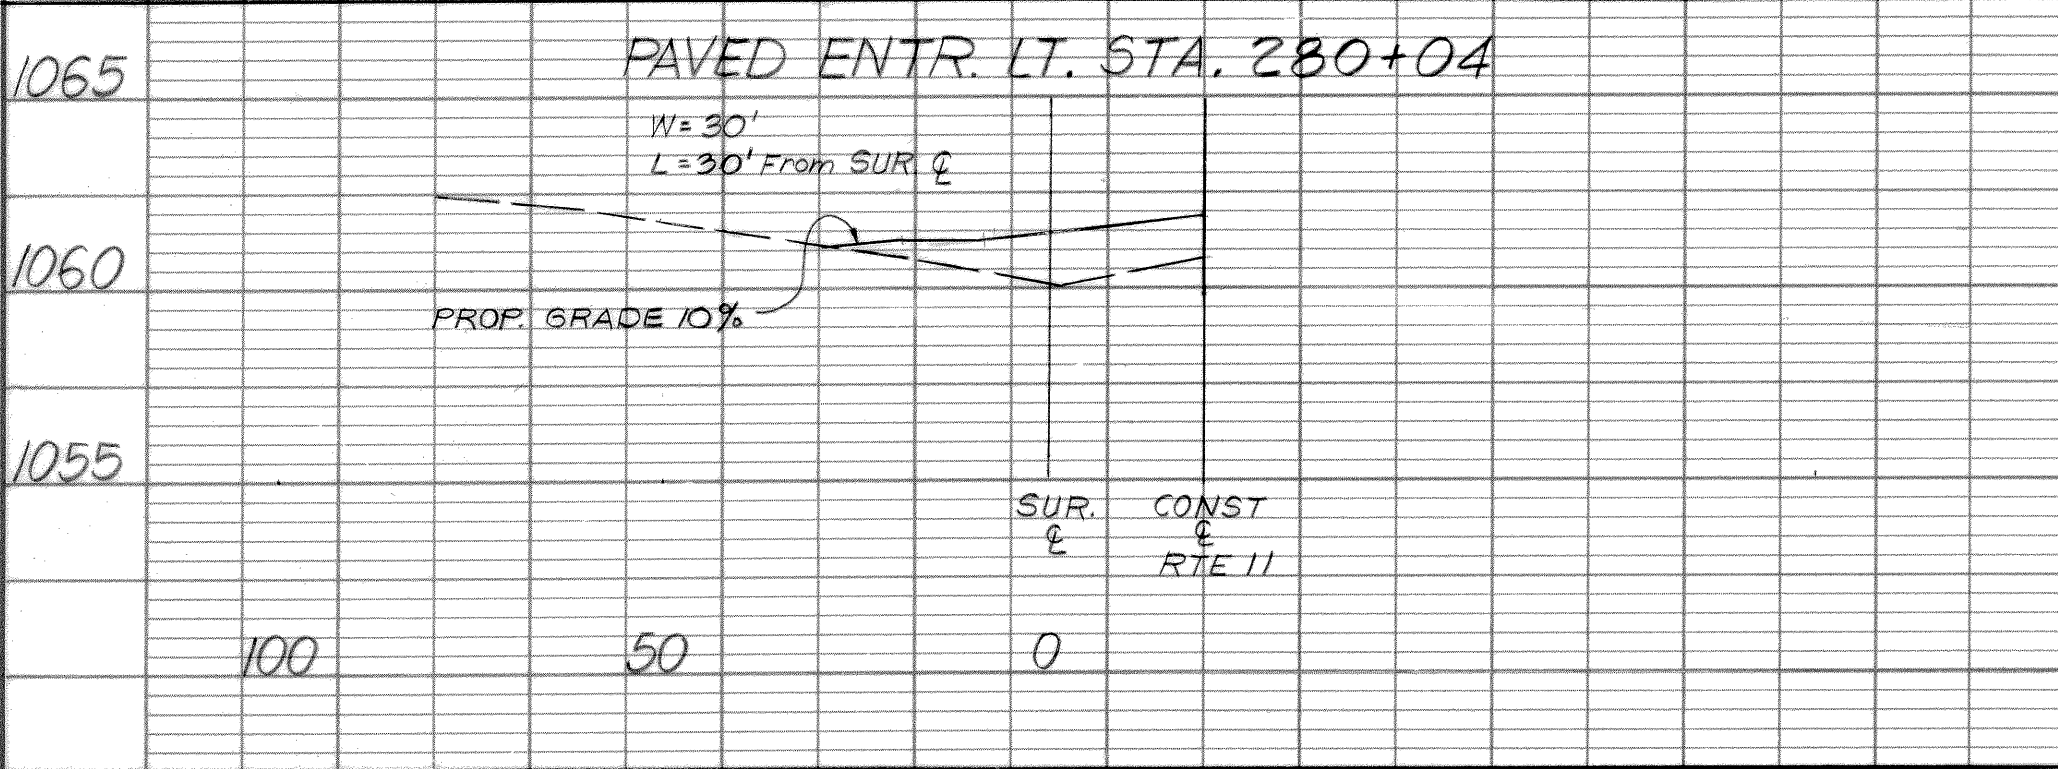
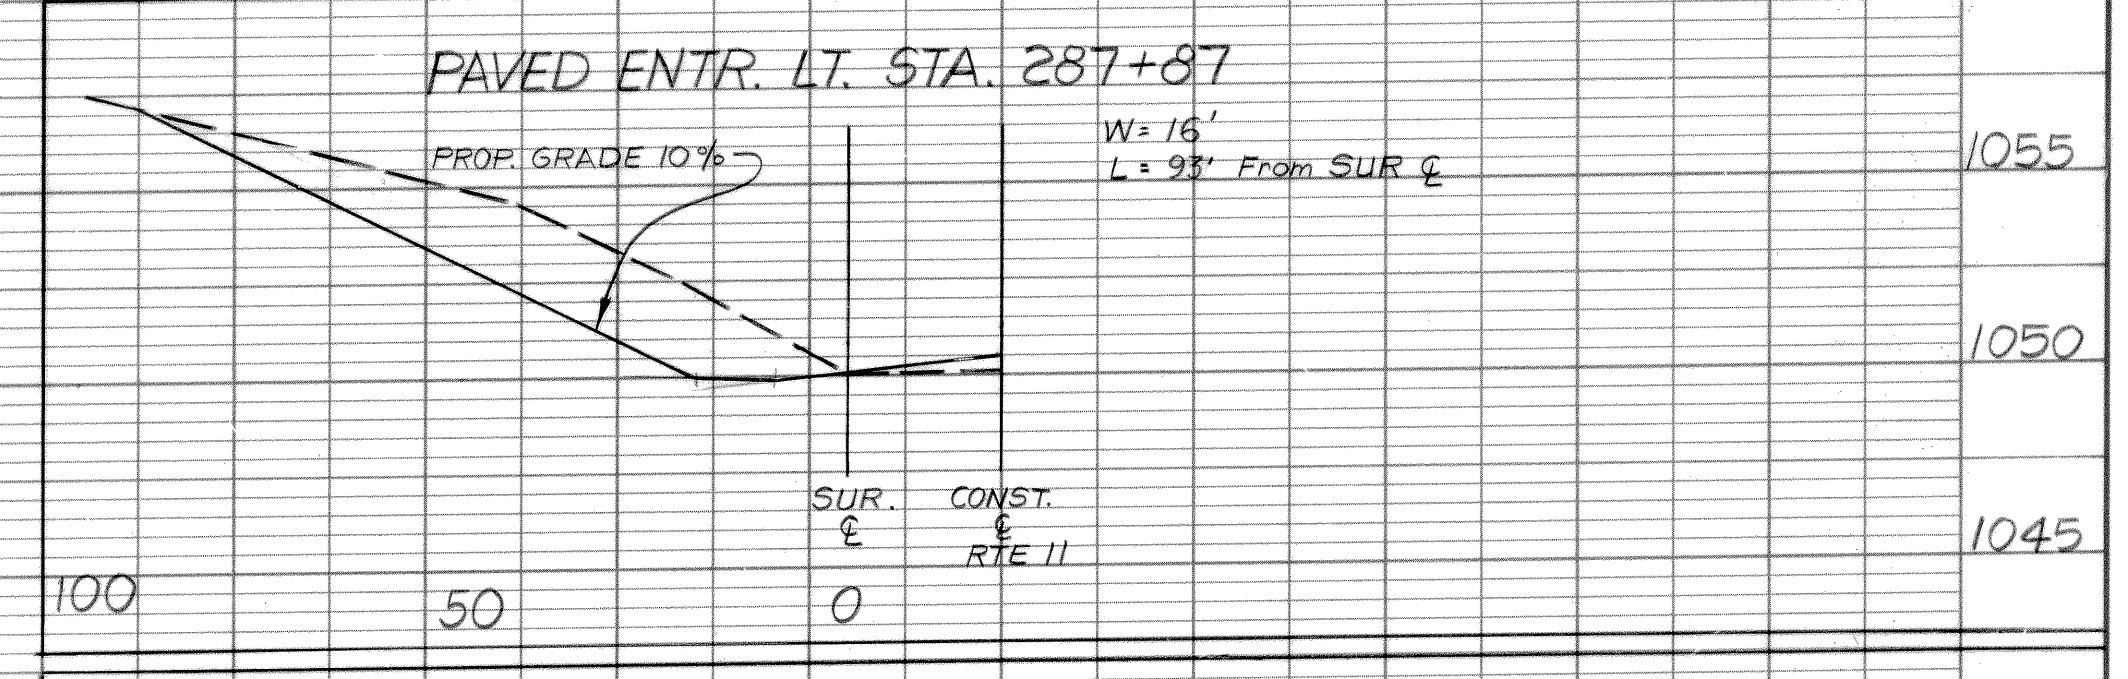
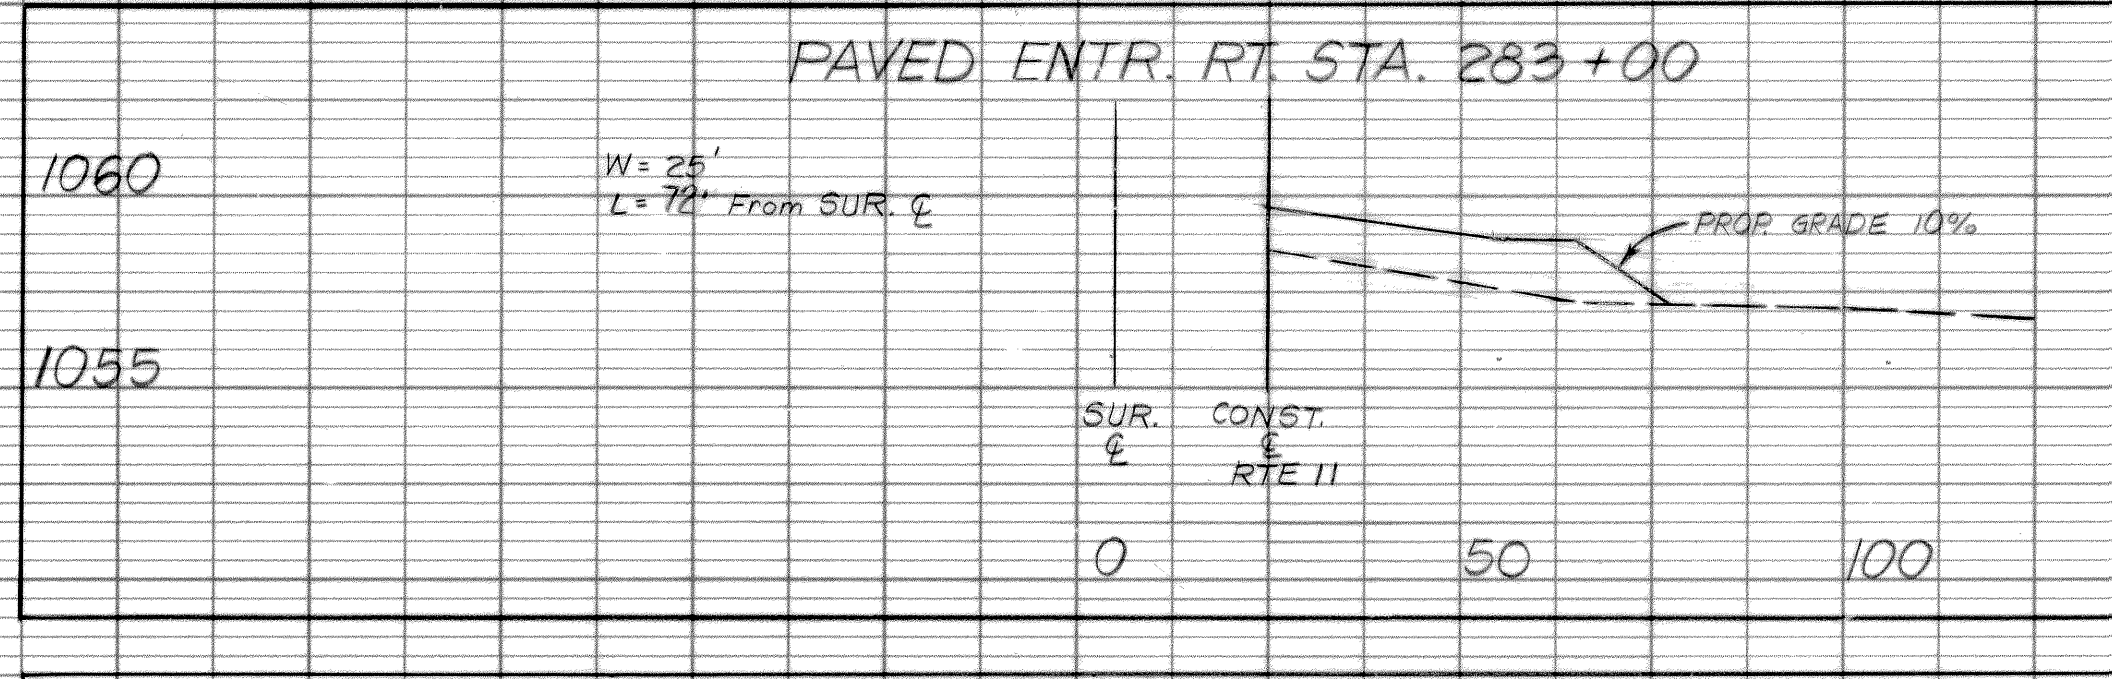
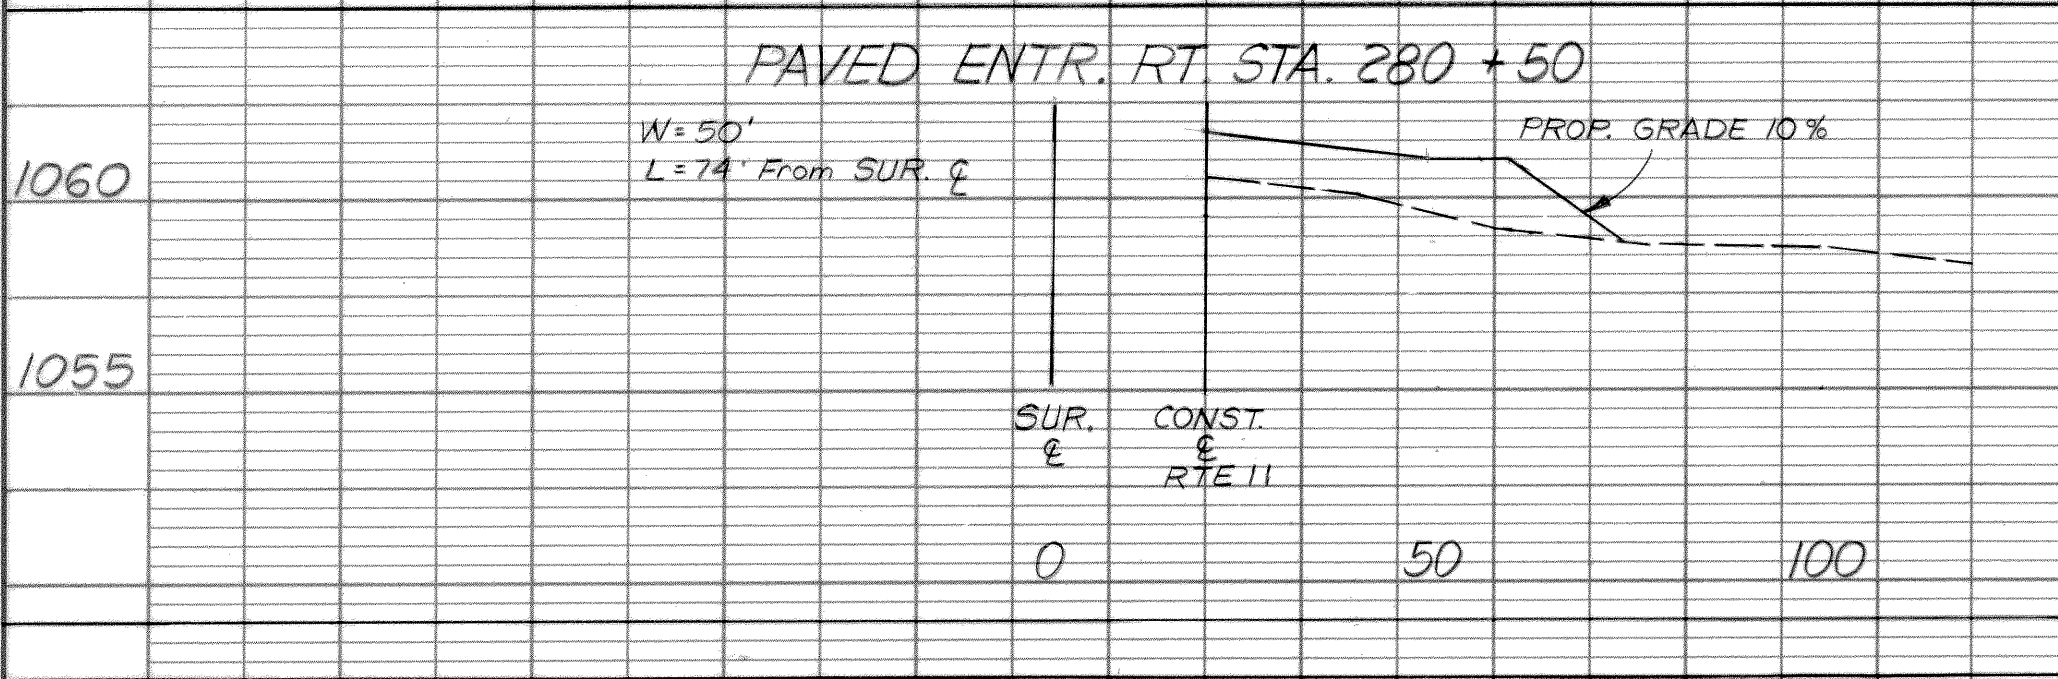
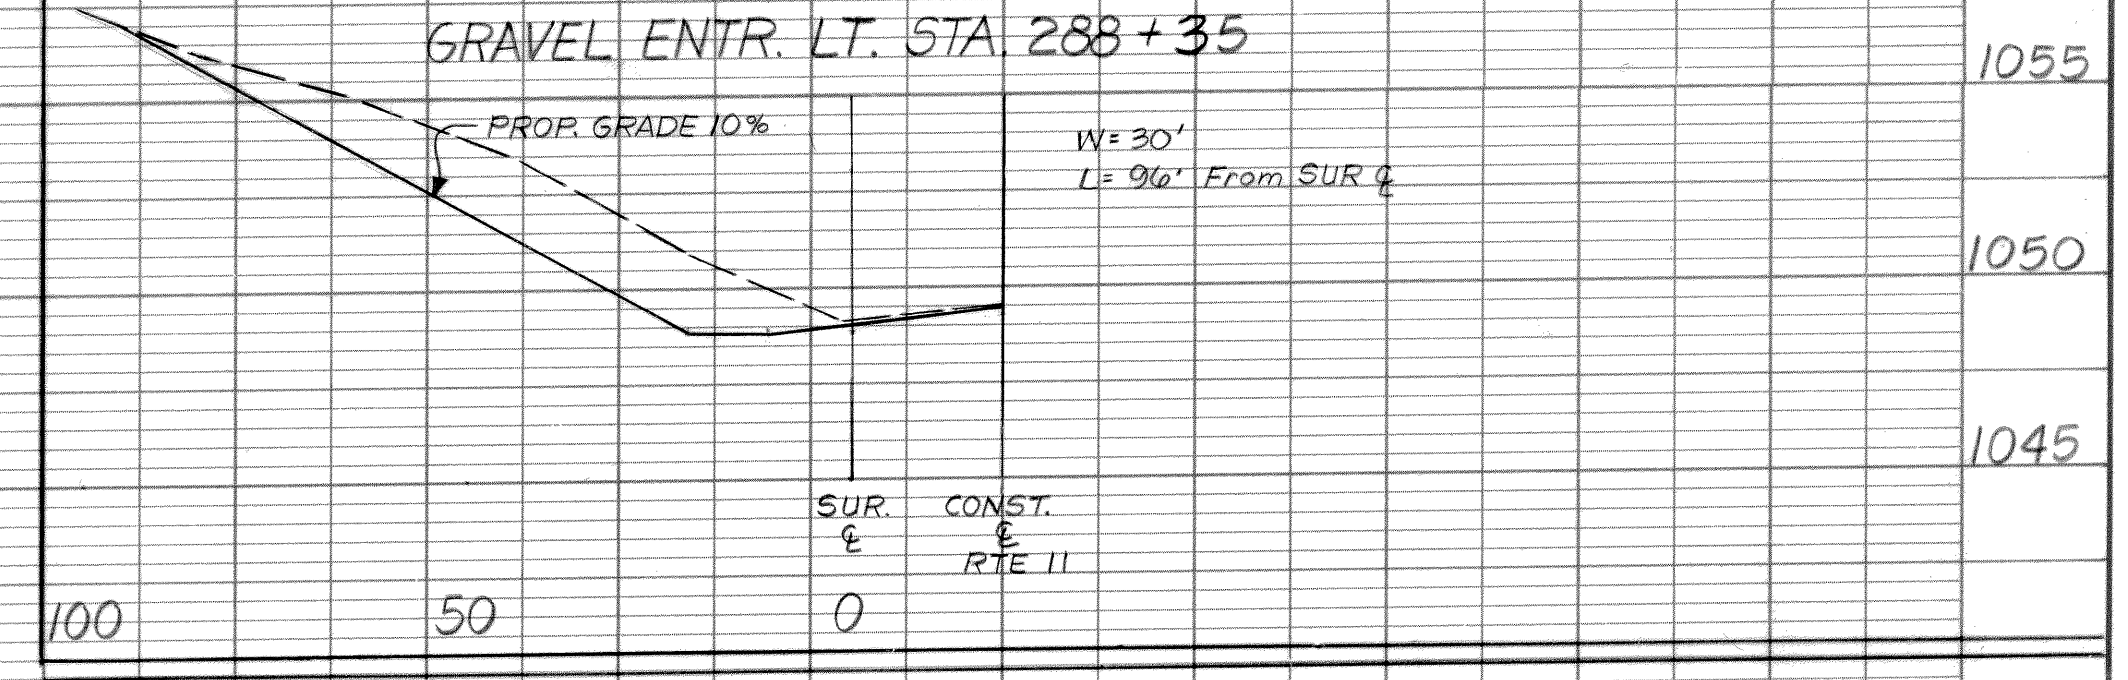
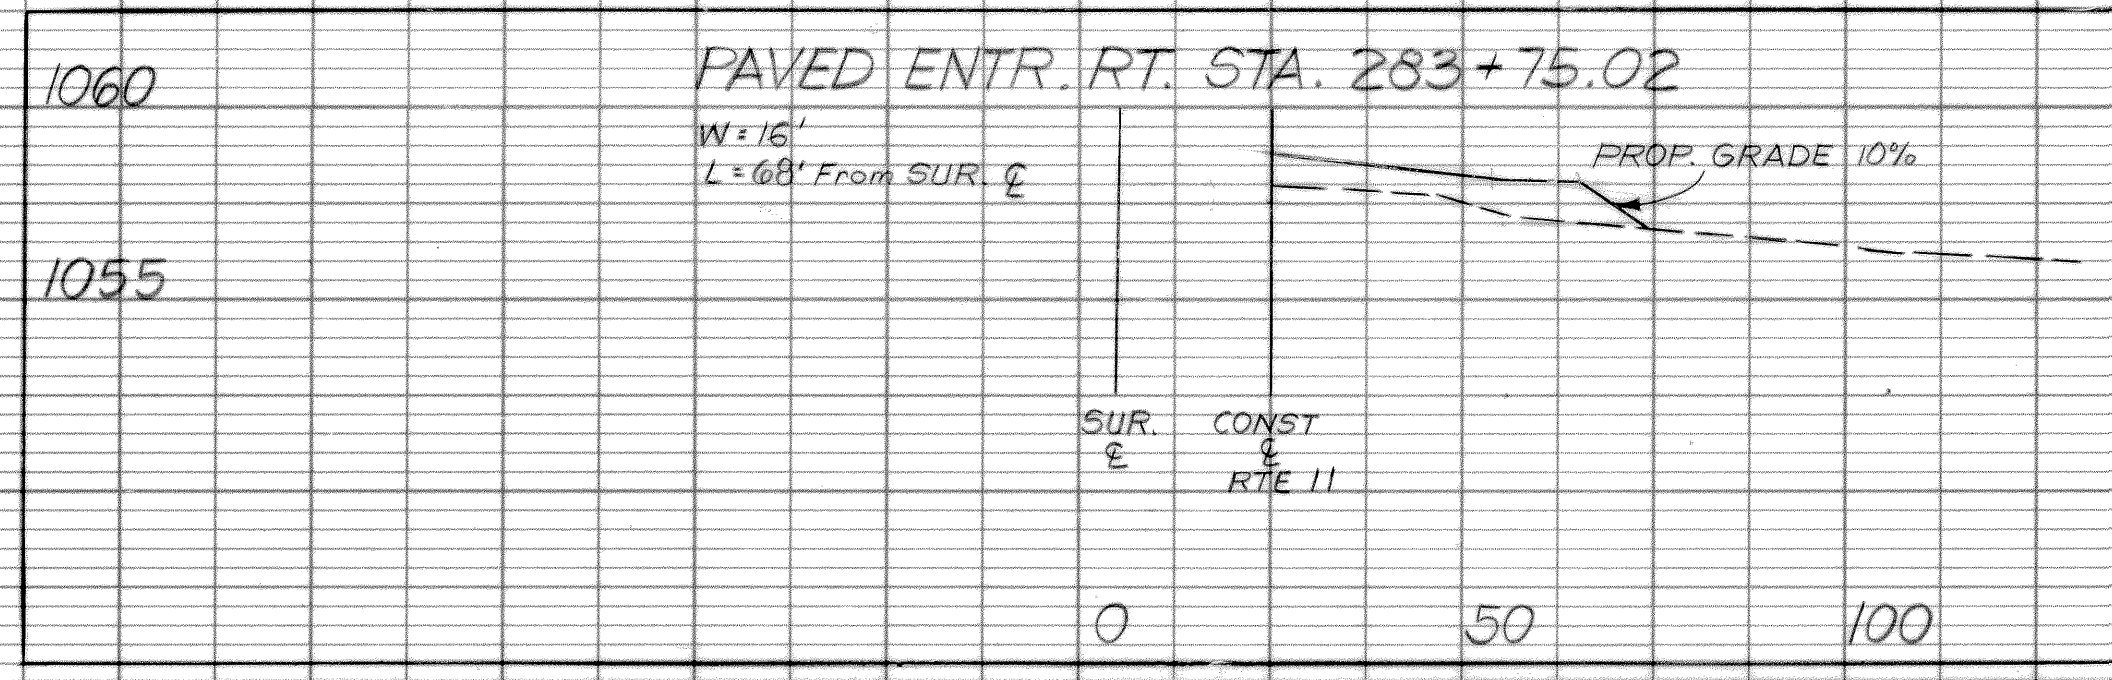
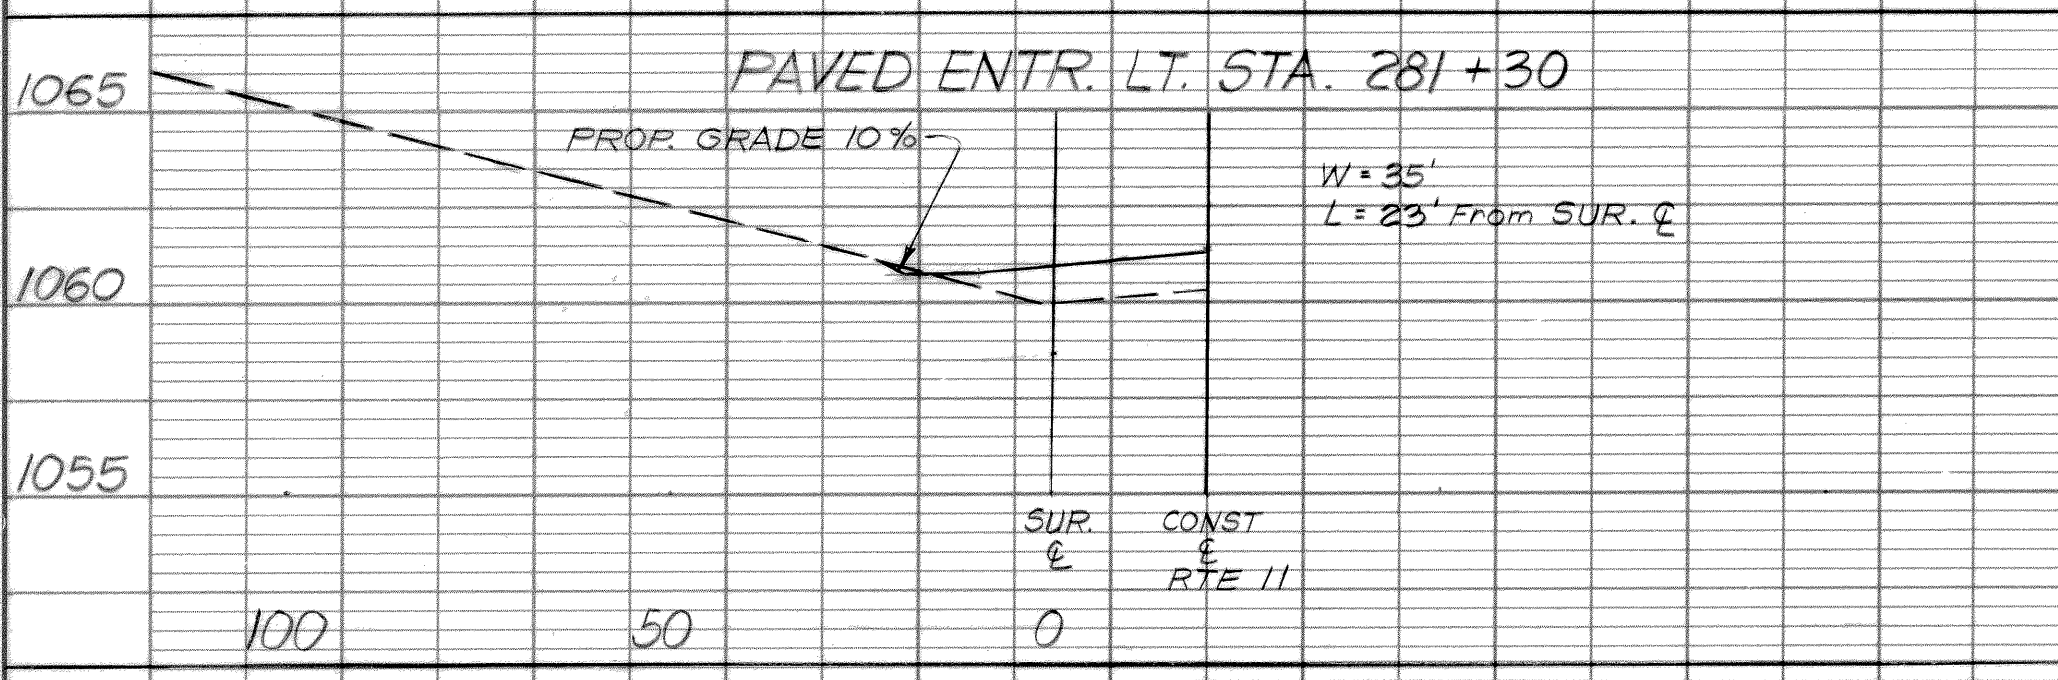
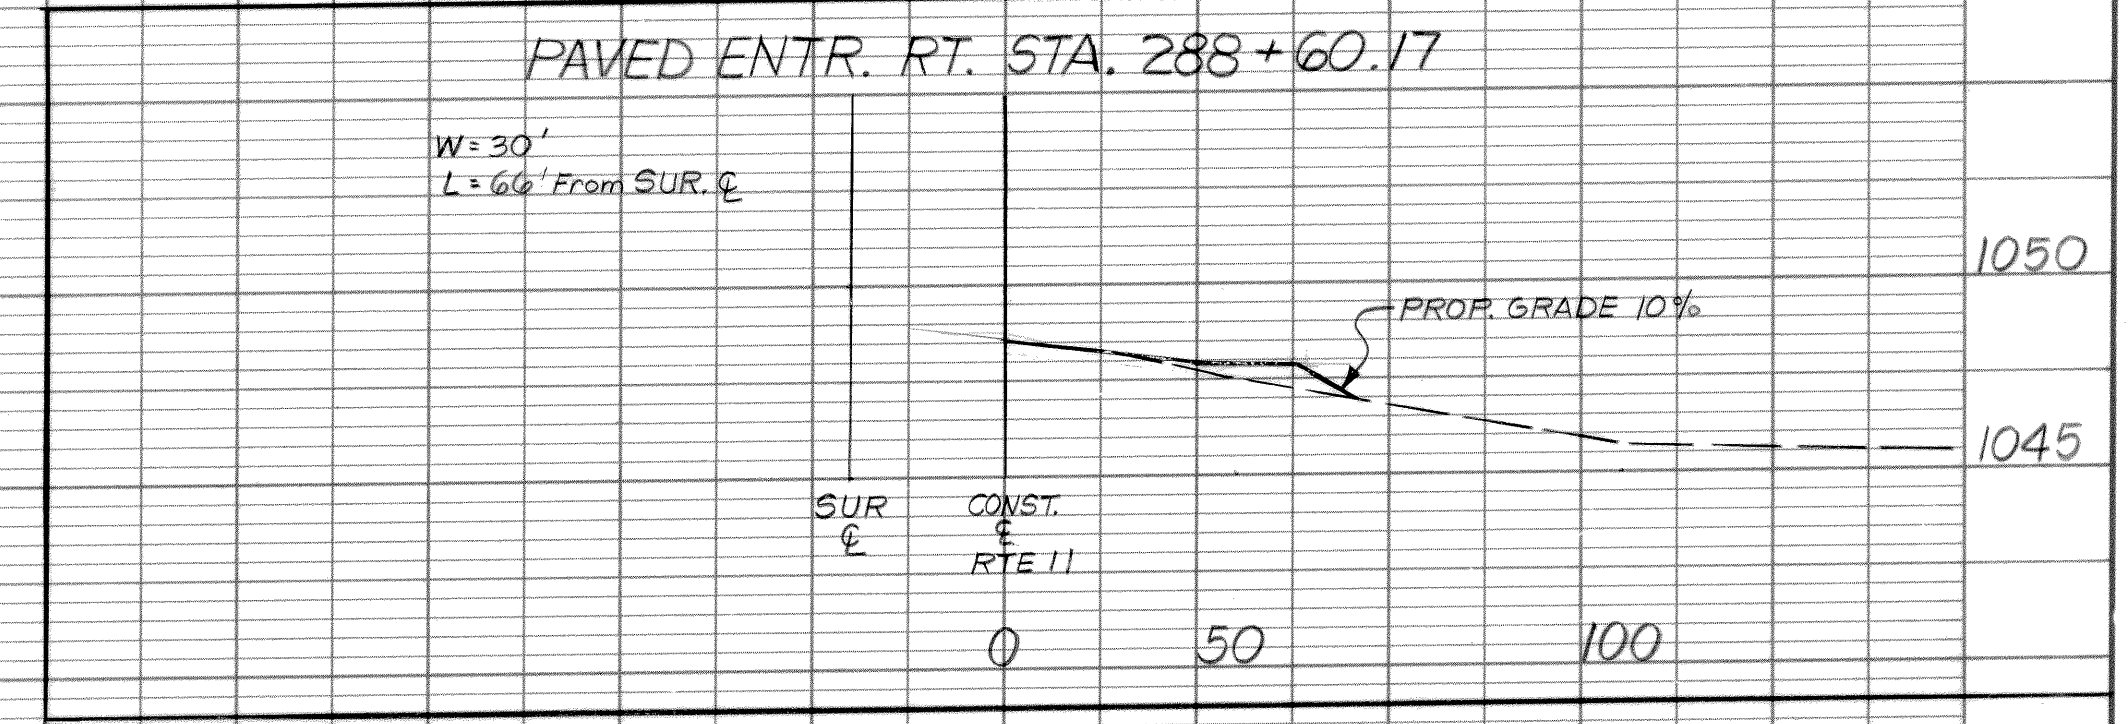
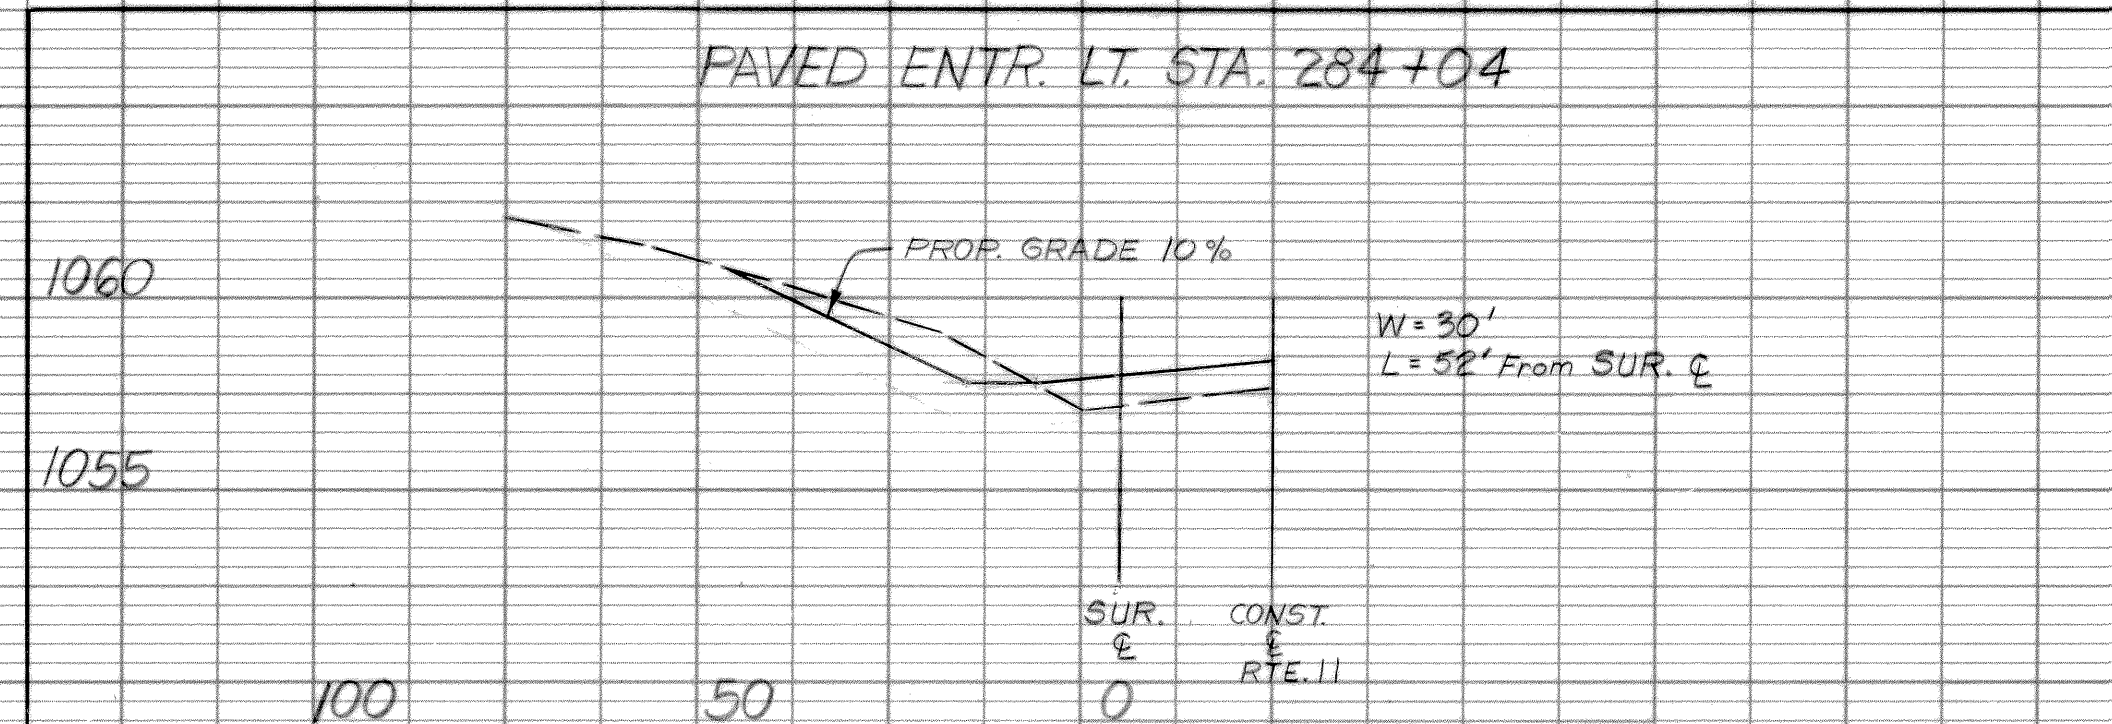
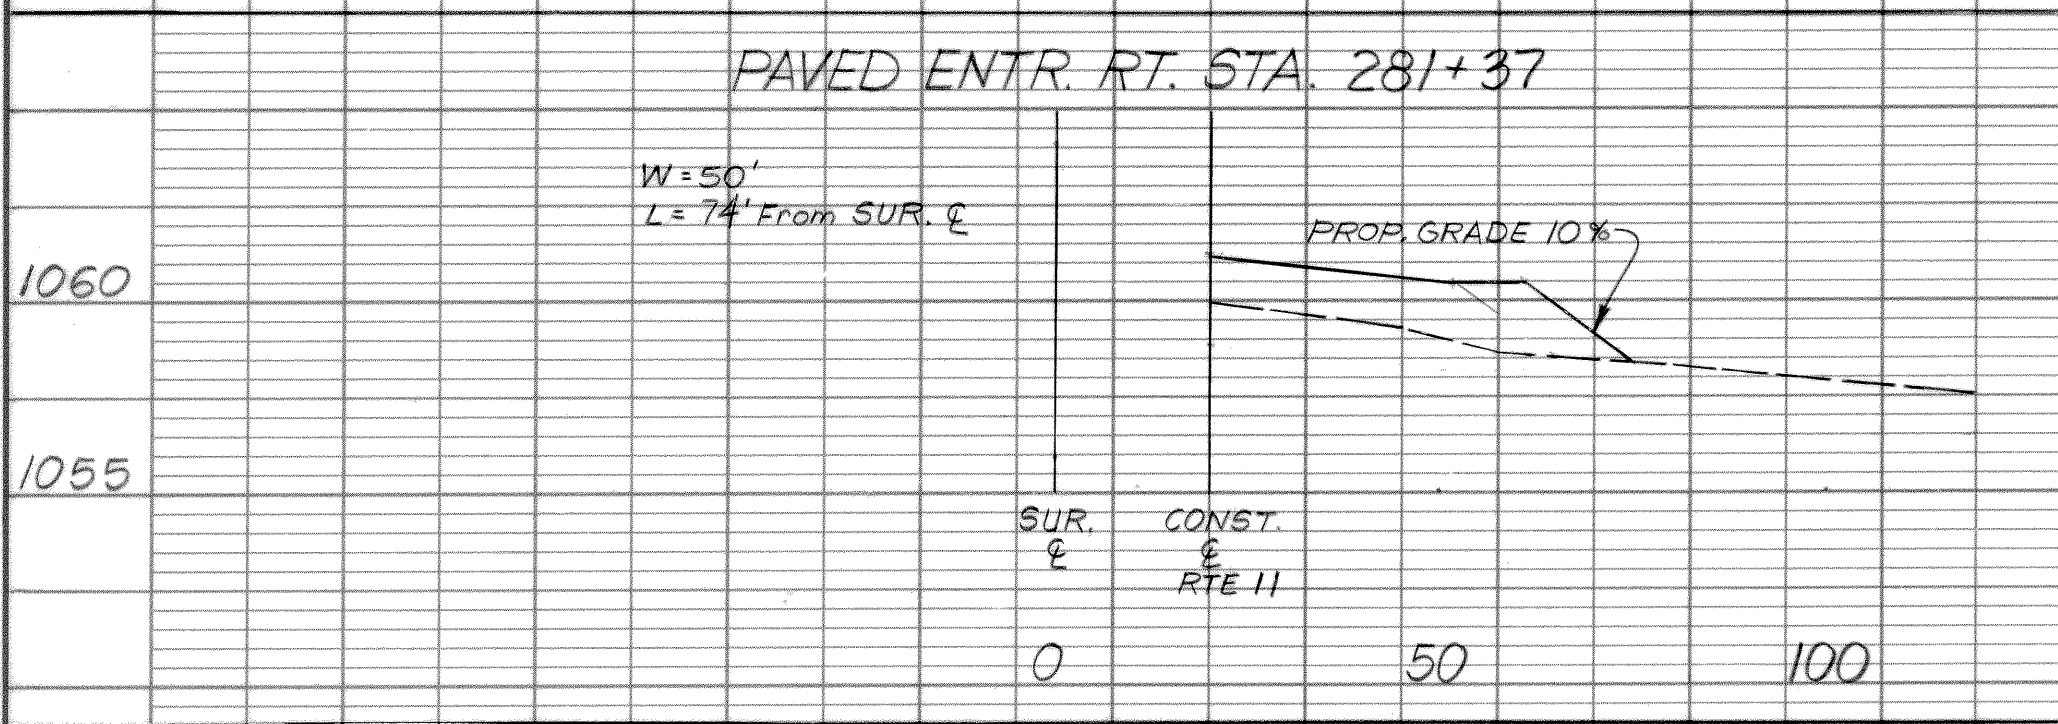
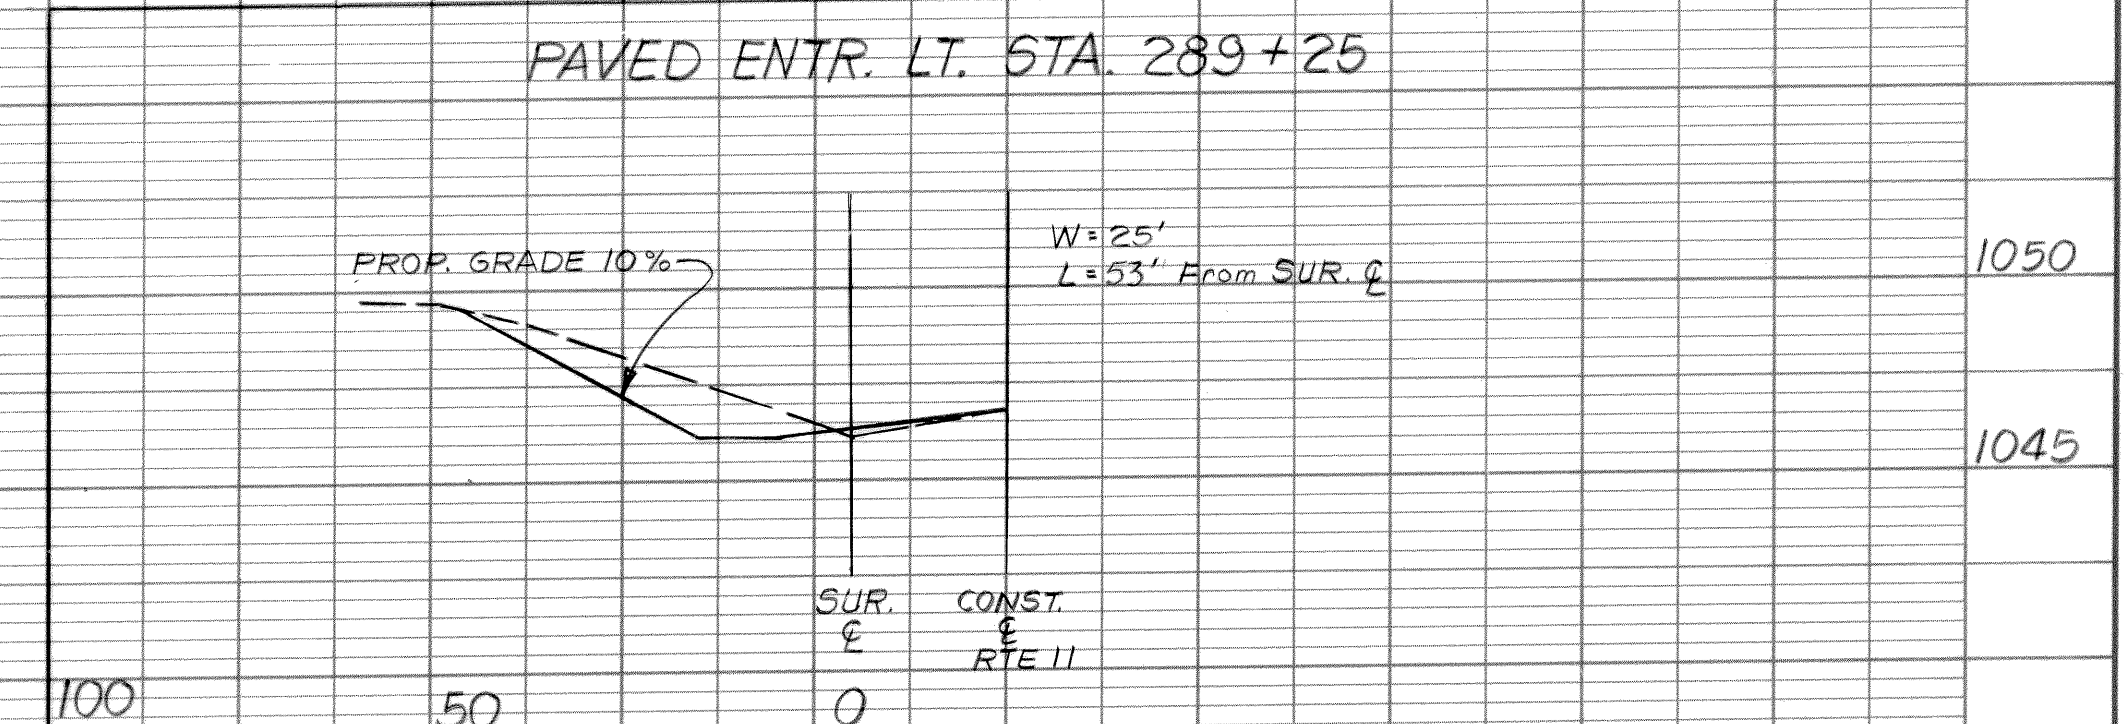
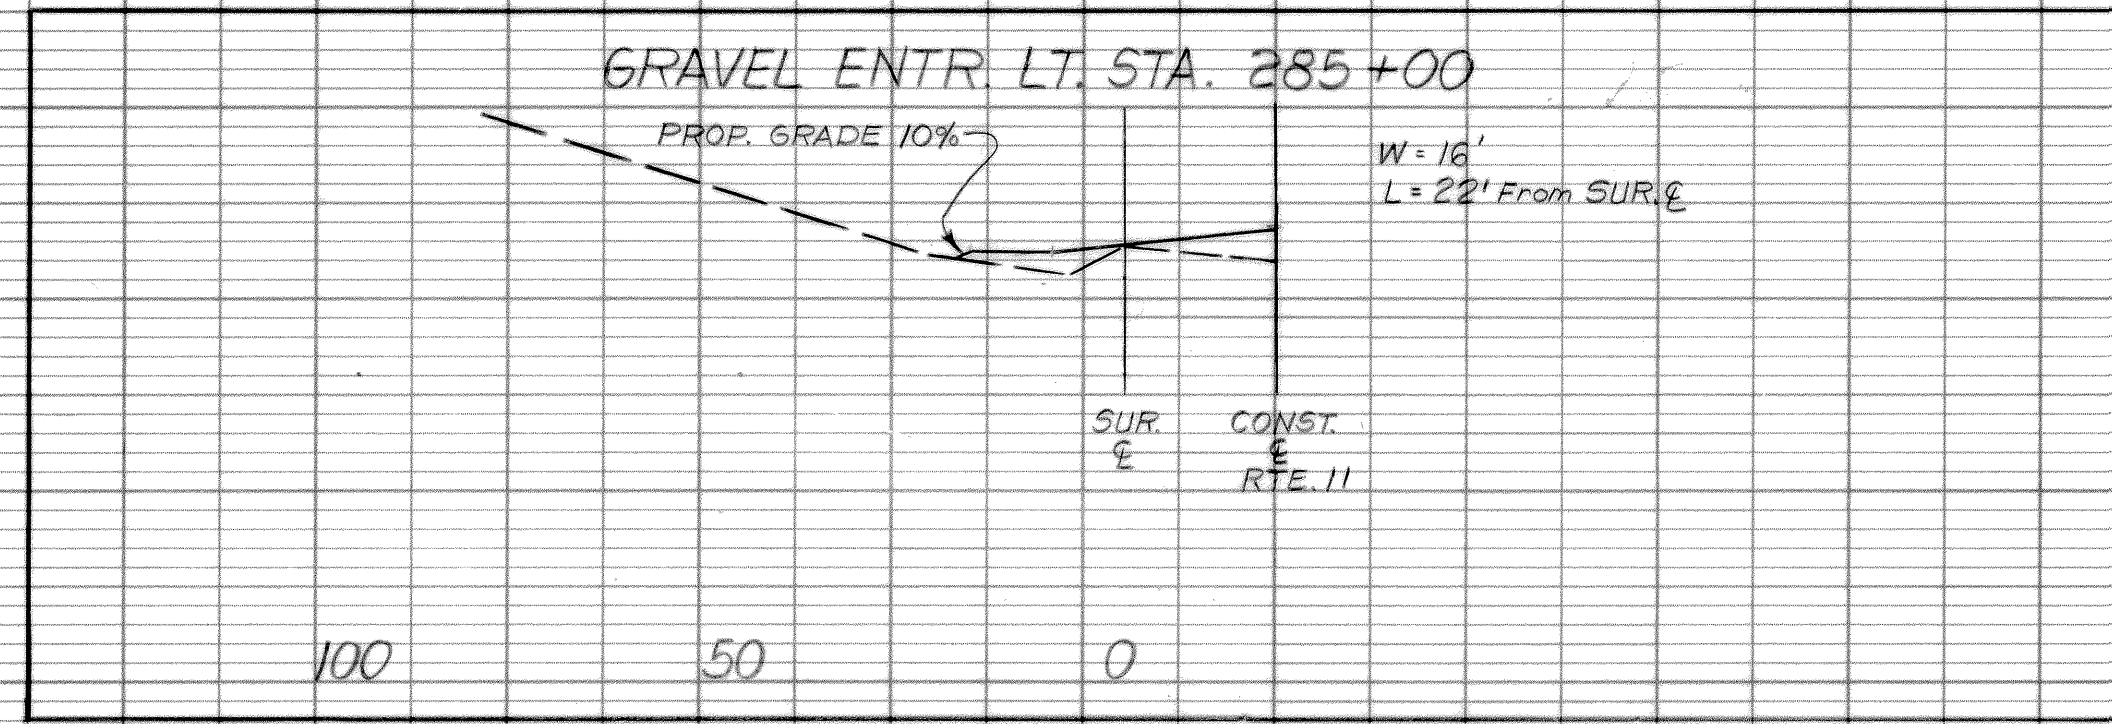


47

AP 46496

DESIGN FEATURES RELATING TO CONSTRUCTION OR TO REGULATION AND CONTROL OF TRAFFIC MAY BE SUBJECT TO CHANGE AS DEEMED NECESSARY BY THE DEPARTMENT.

REVISED	FHWA REGION	STATE	FEDERAL AID PROJECT	ROUTE	STATE PROJECT	SHEET NO.
5-25-89 5-16-93 1-27-94	3	VA.		11	0011-080-F05, C-502 0011-080-105, RW-202	11A

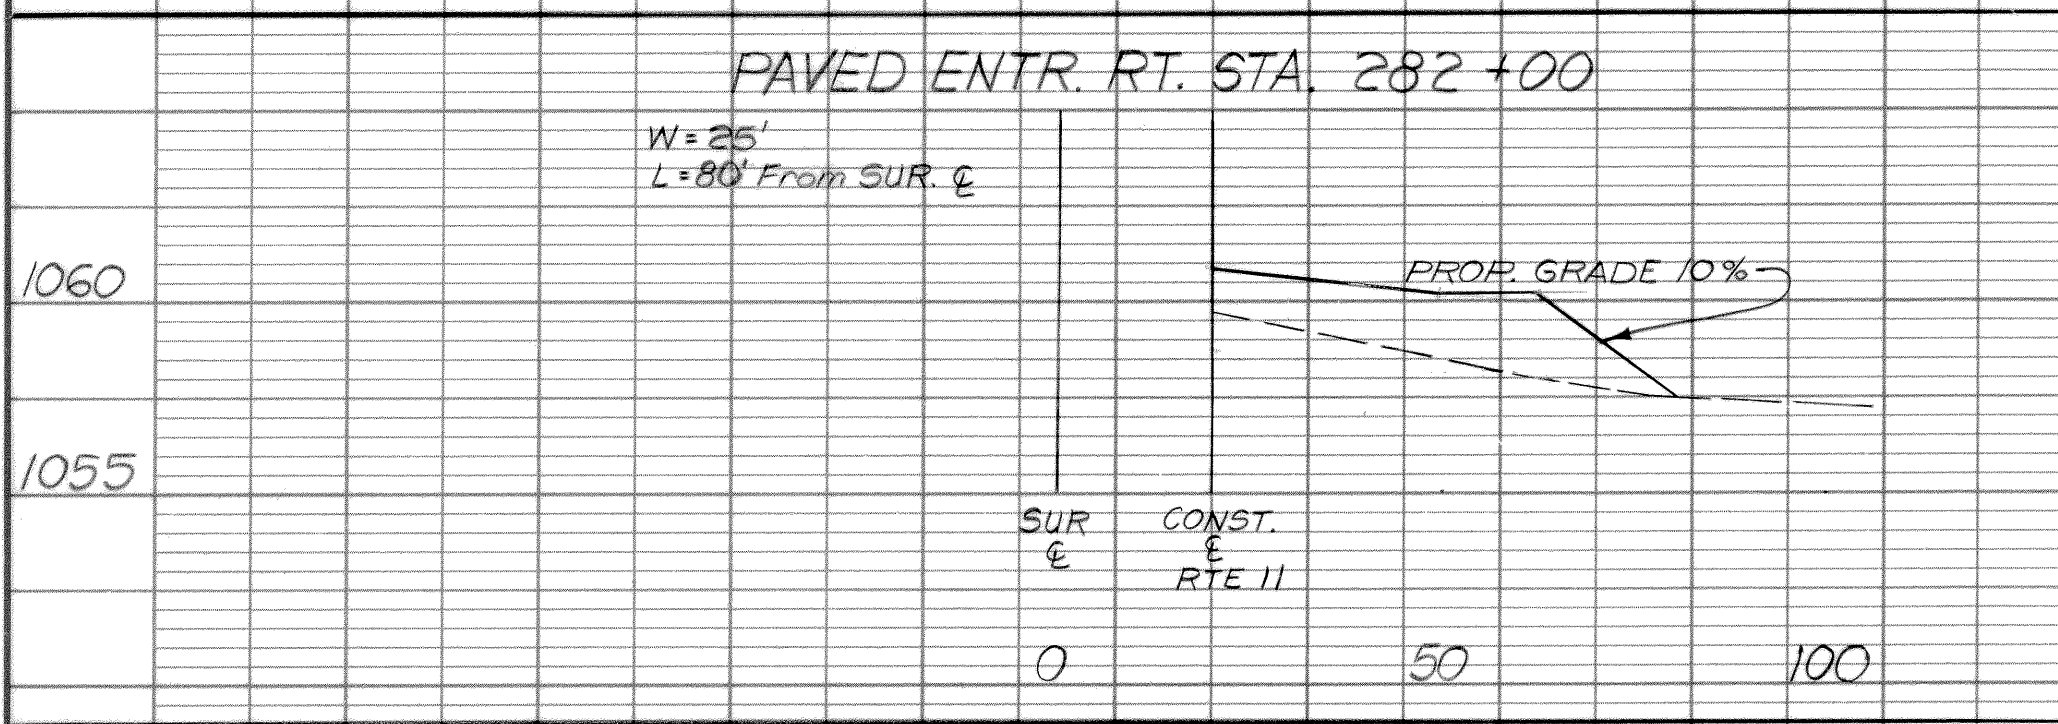

SUPERVISED BY
DESIGNED BY

DATE
BY
NO.
PROFILE
SUBMITTED
NOTE BOOK
GRADING CHECKED
STRUCTURE NOTATIONS CHECKED