
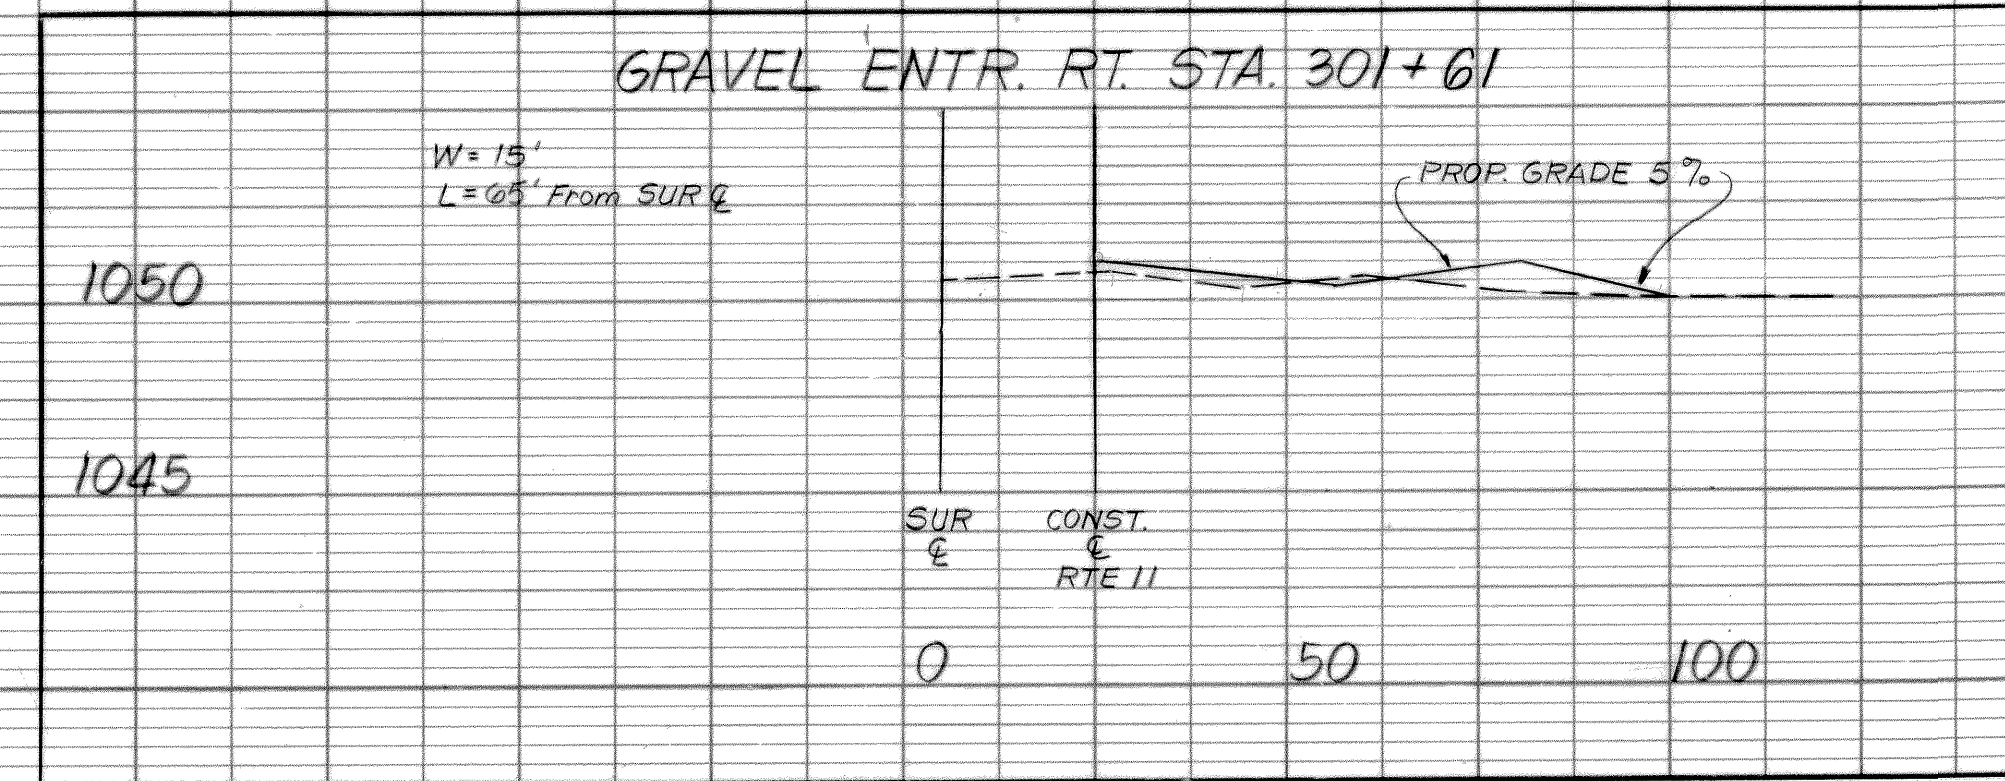
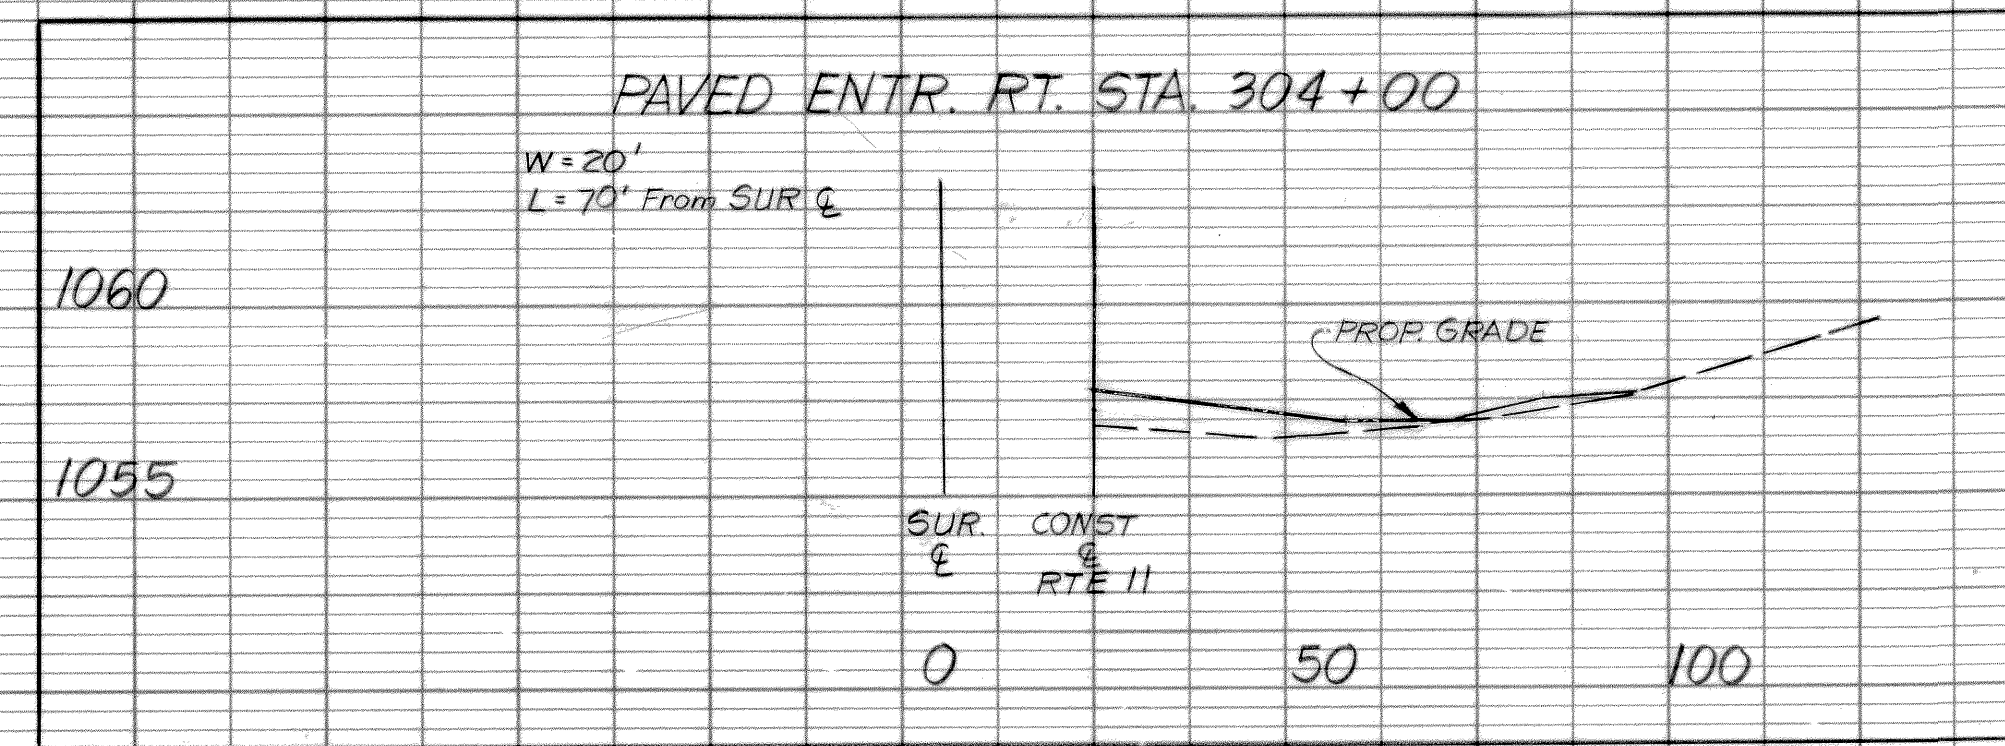
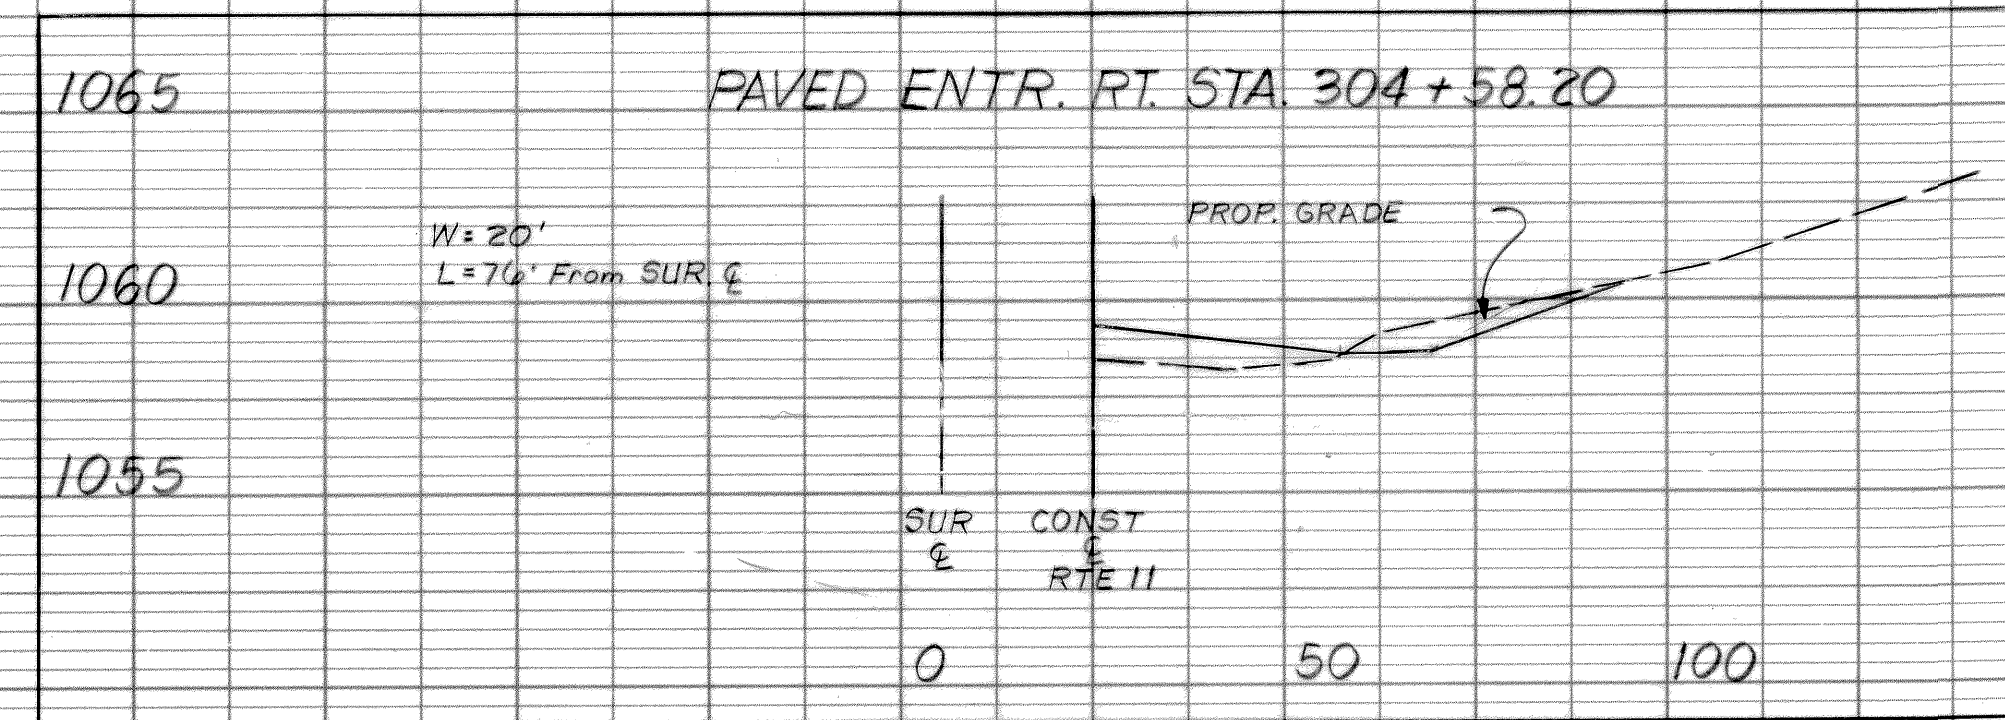
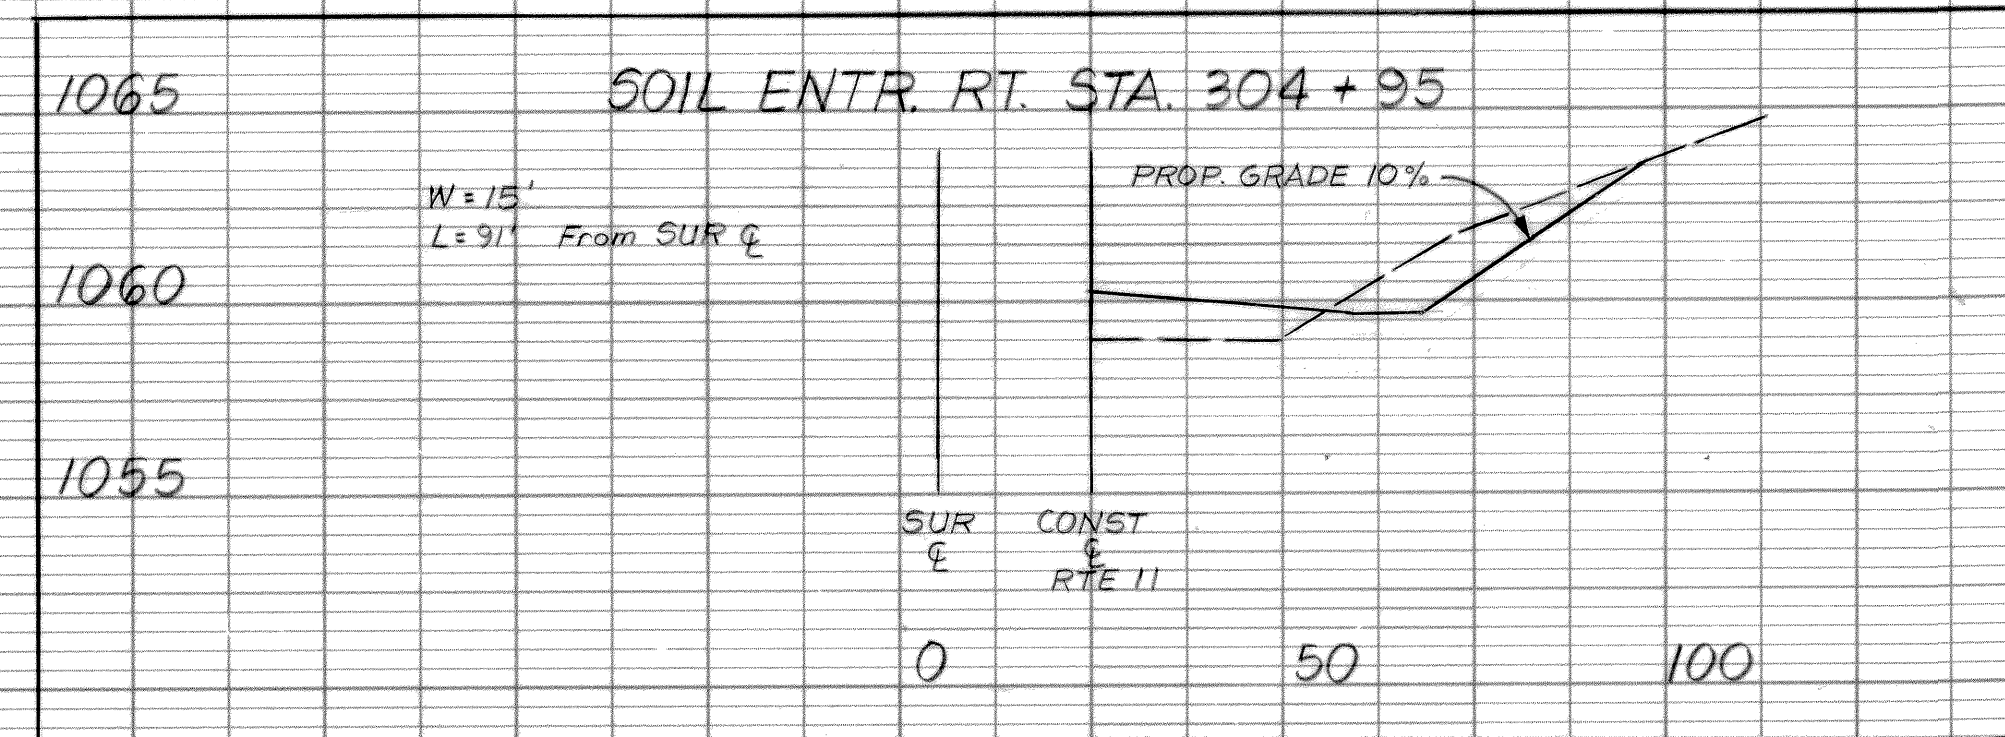
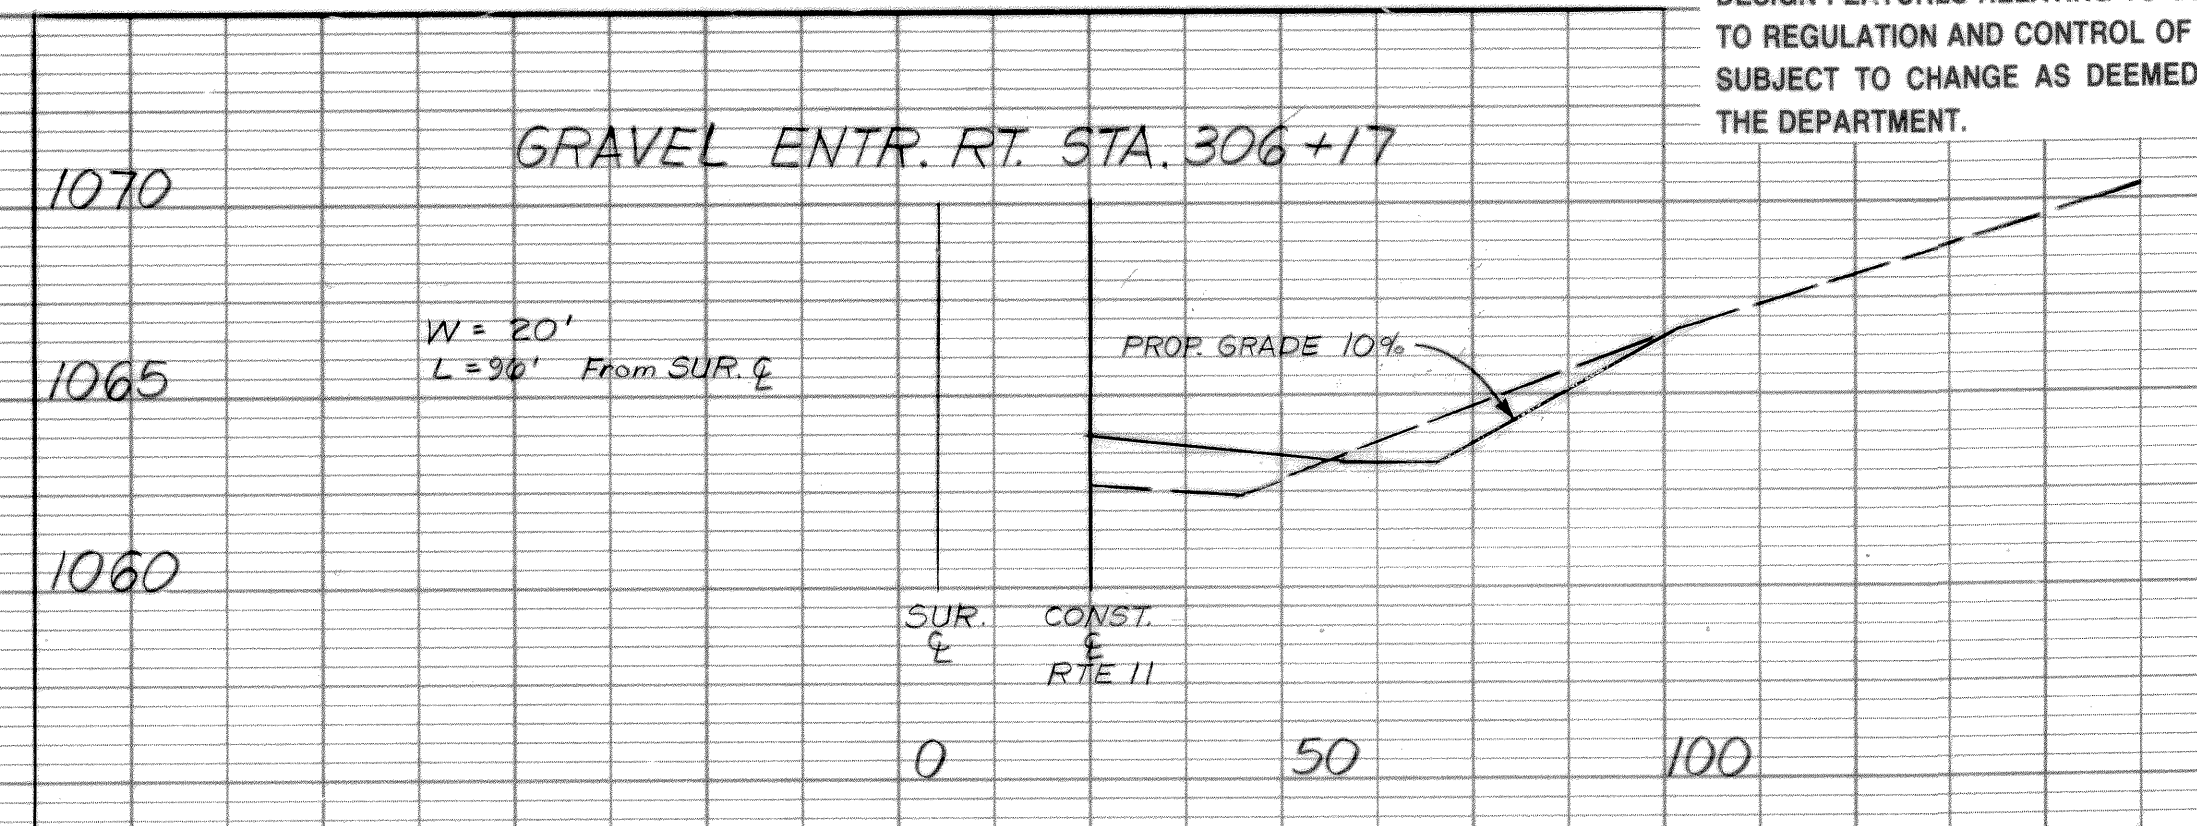
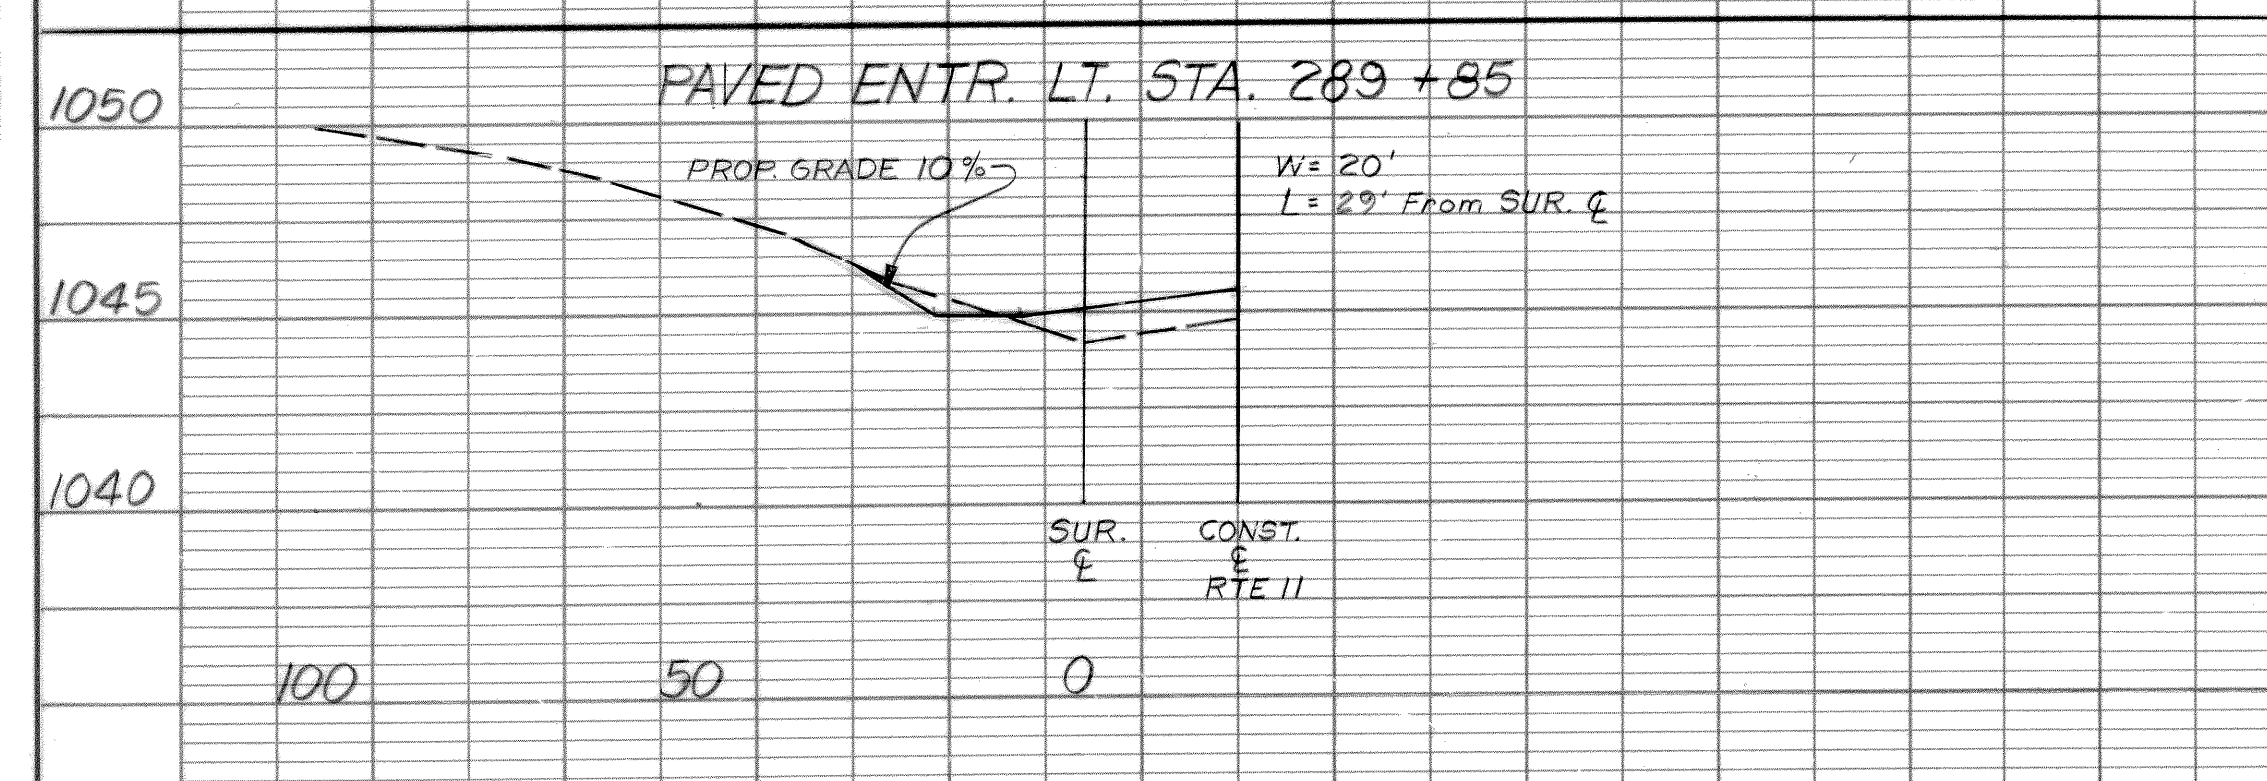
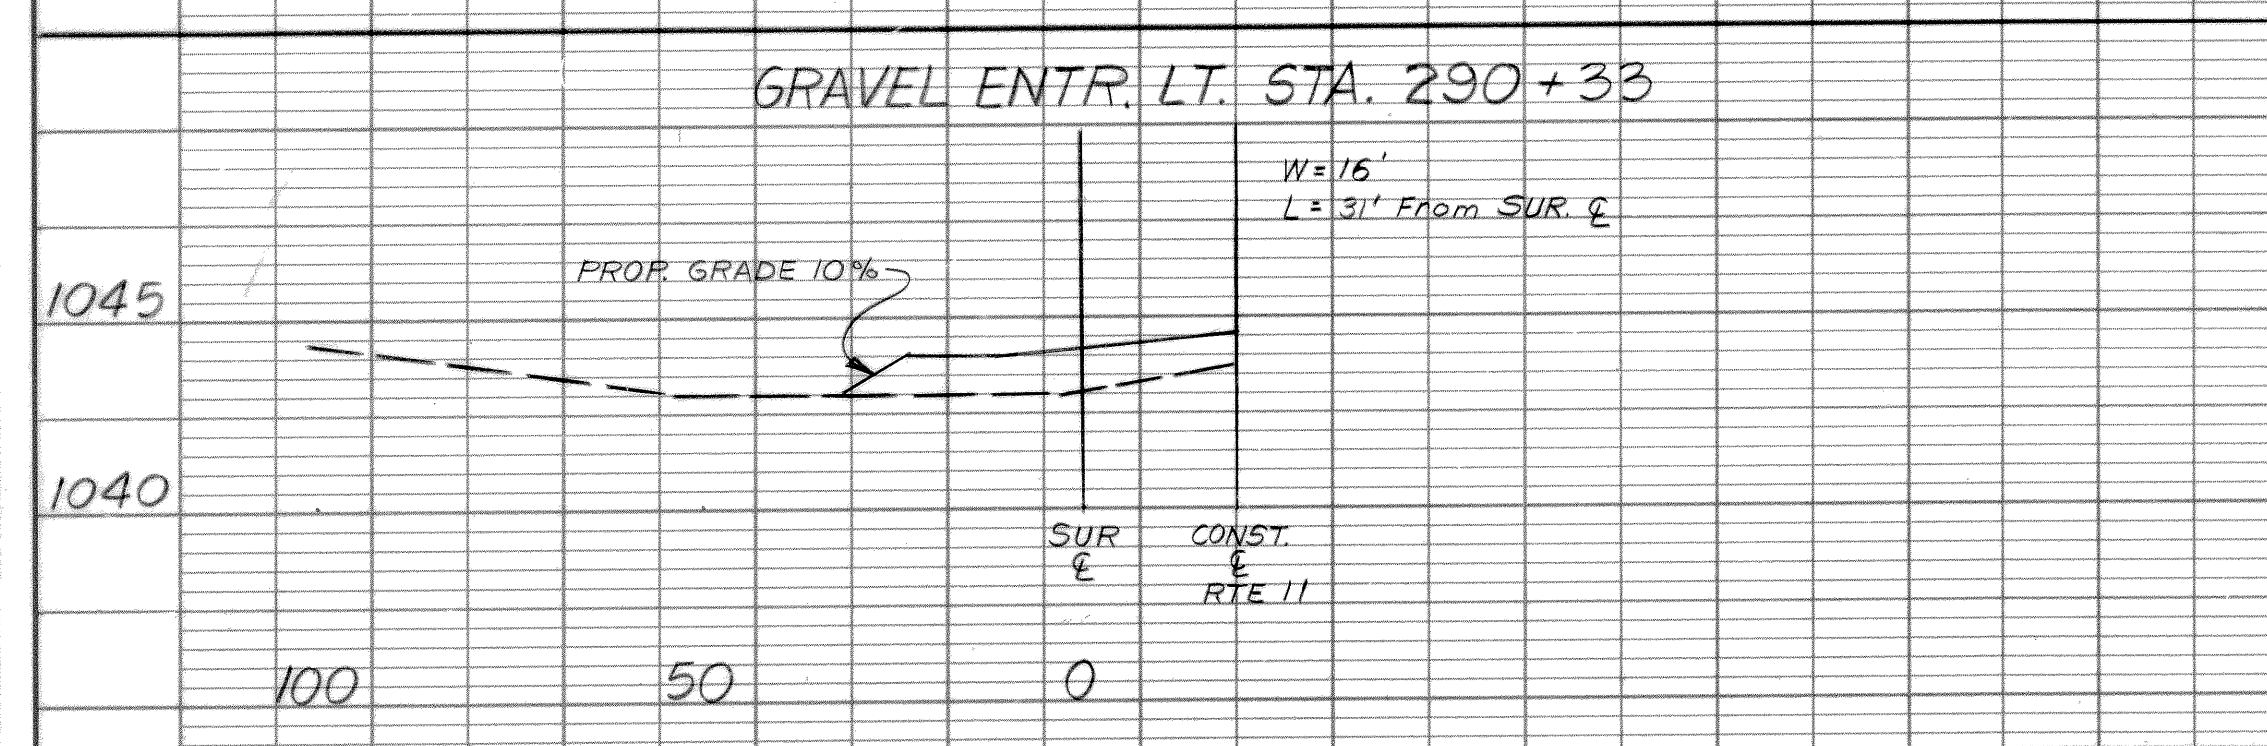
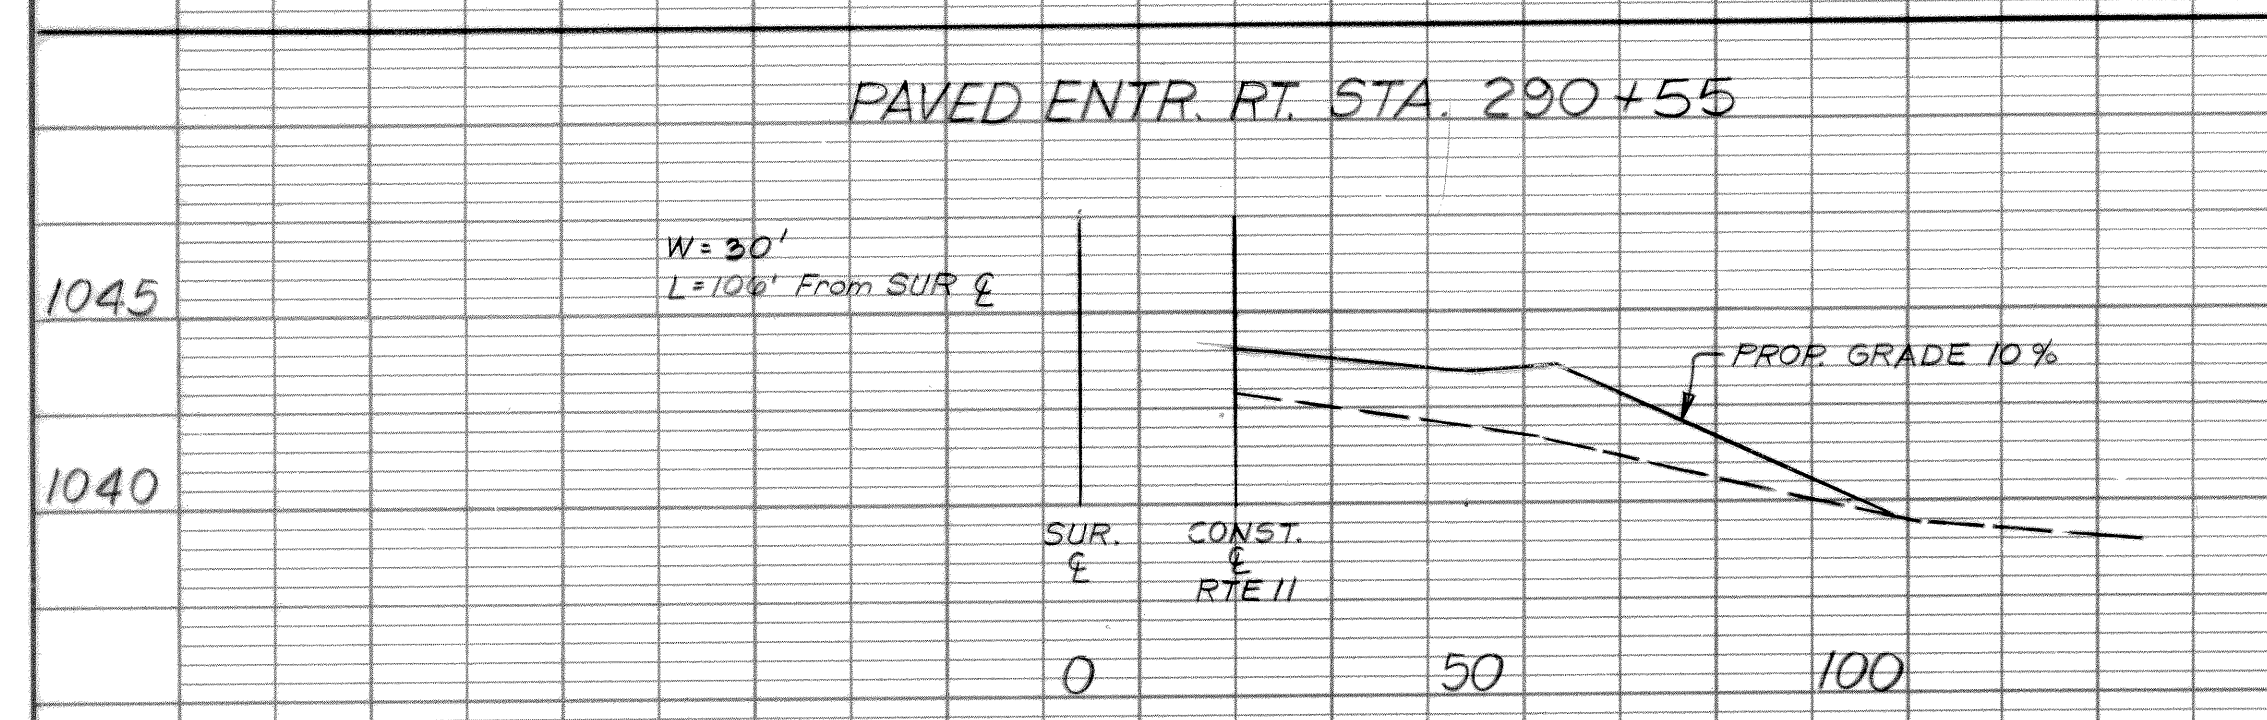
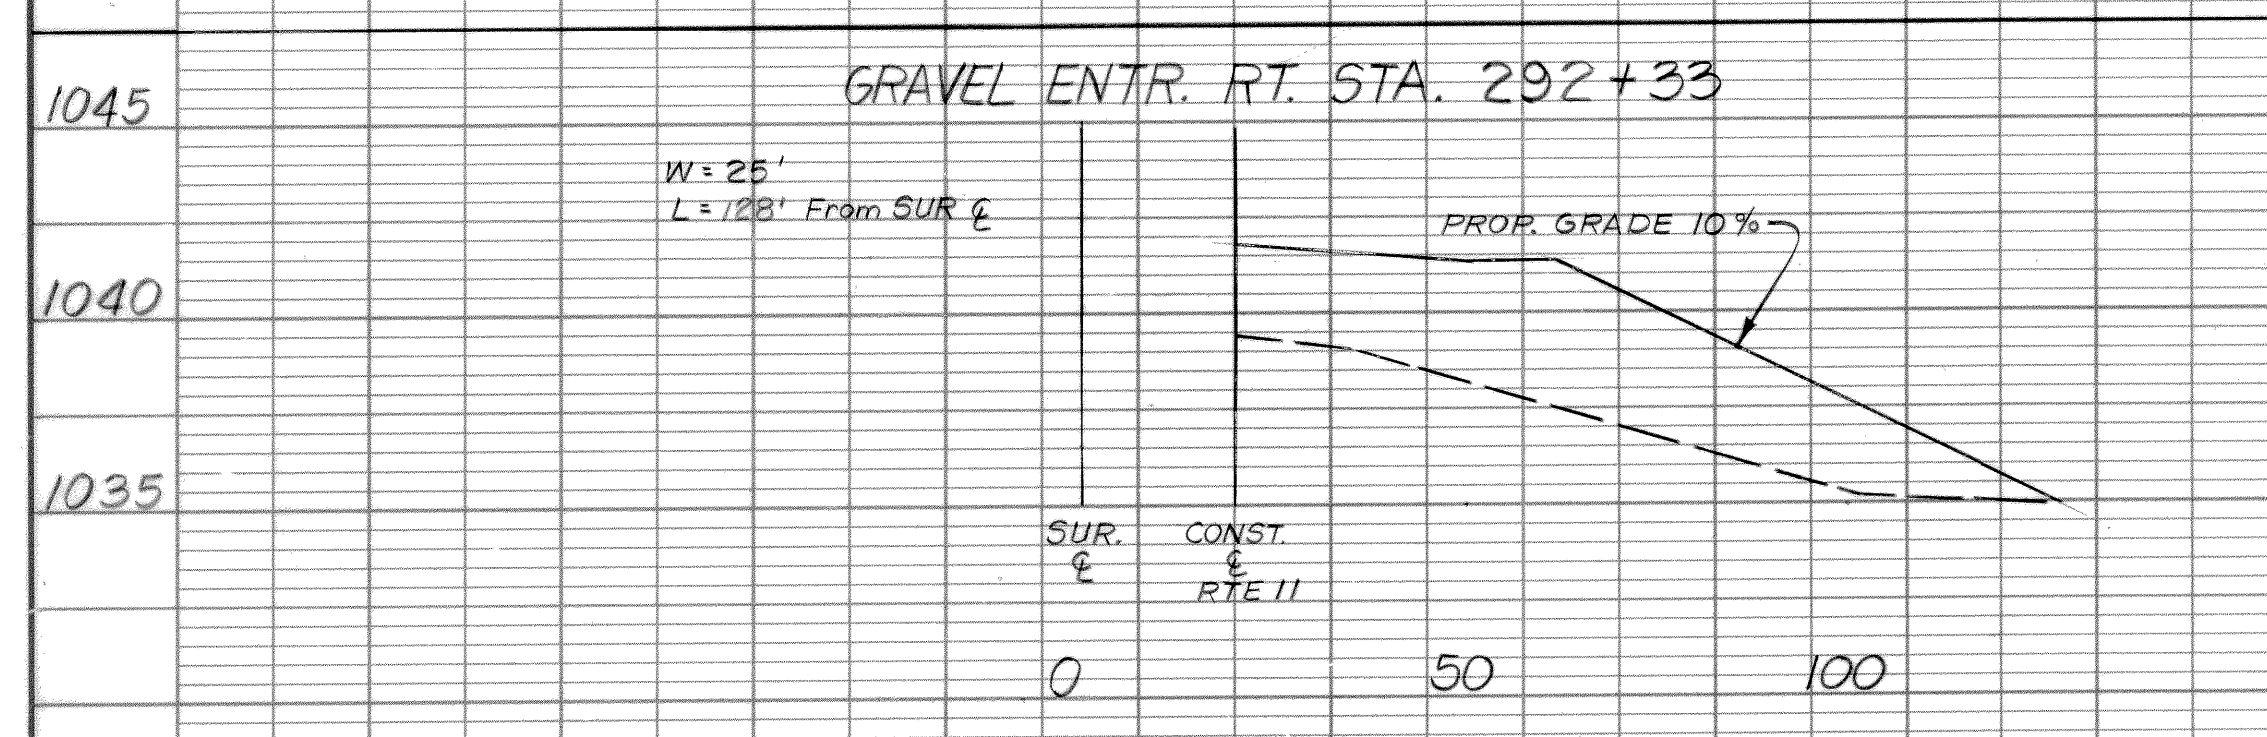


48

SUPERVISED BY
DESIGNED BY

DATE
BY
NO.
PROFILE
SUPERVISOR
NOTE BOOK
GRADES CHECKED
STRUCTURE NOTATIONS CHECKED

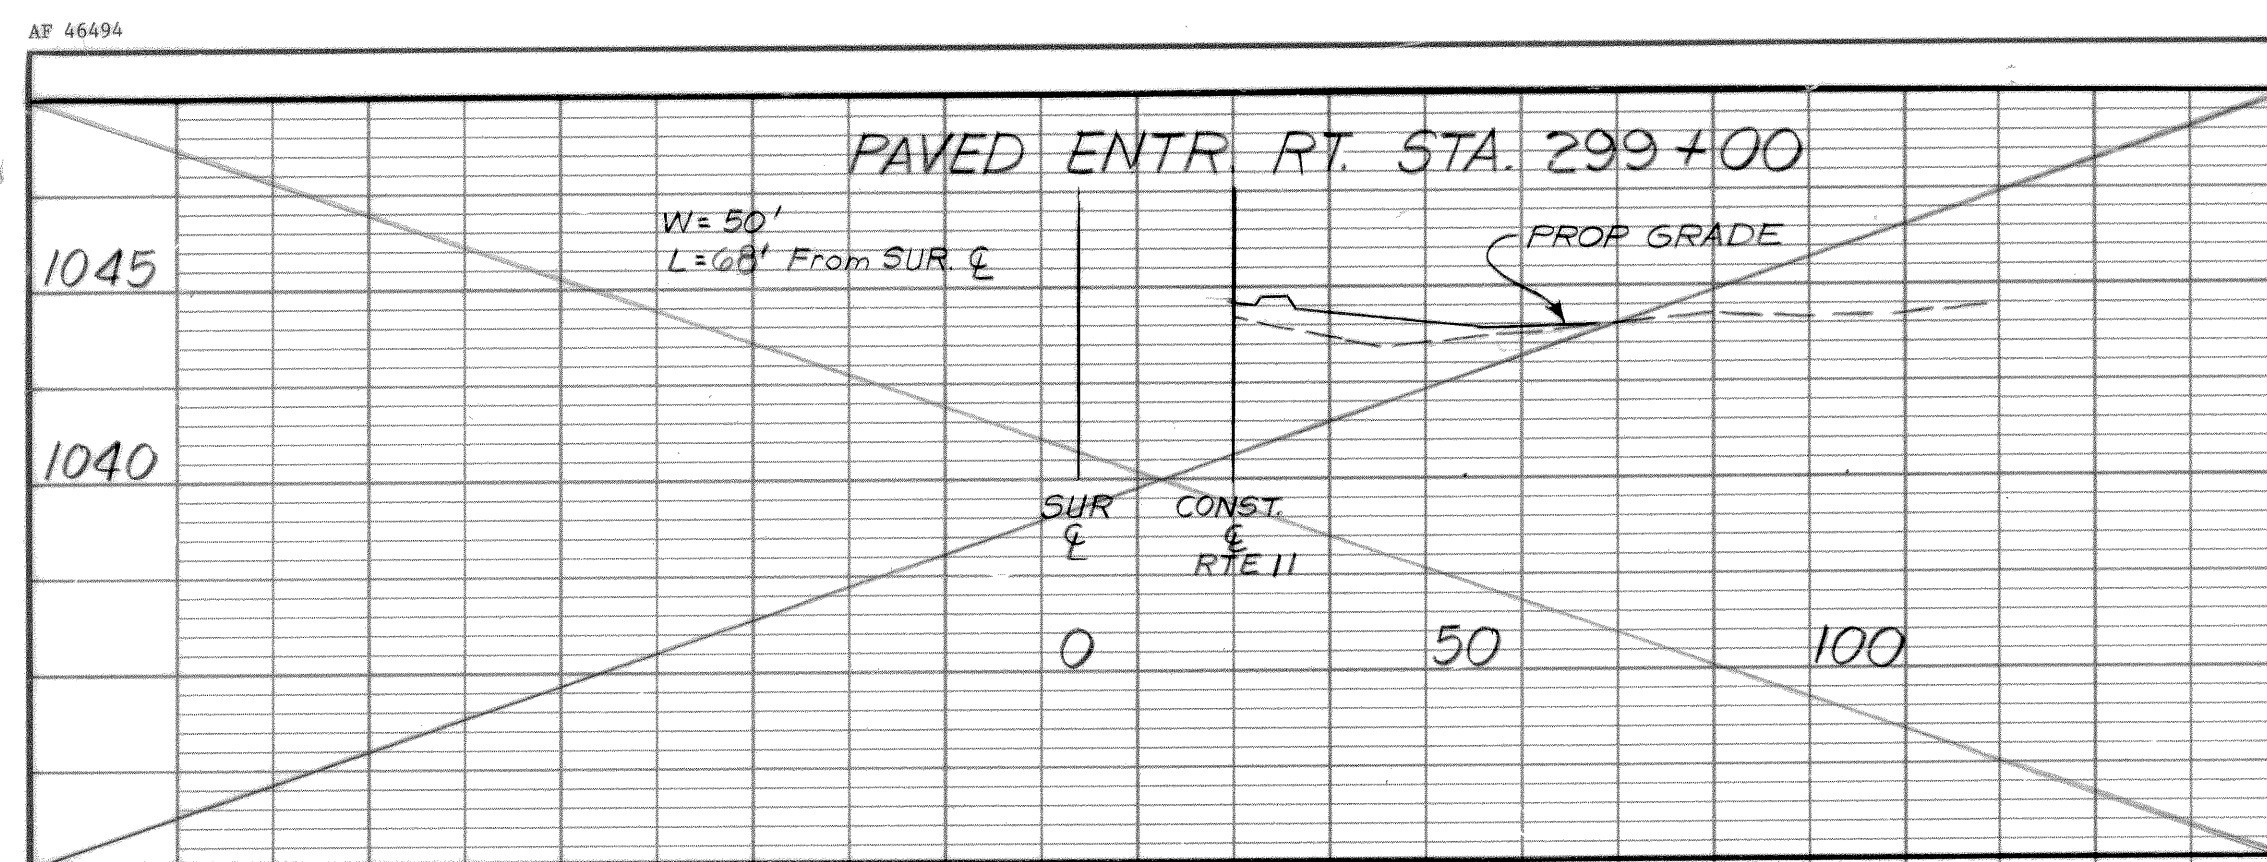

DESIGN FEATURES RELATING TO CONSTRUCTION OR TO REGULATION AND CONTROL OF TRAFFIC MAY BE SUBJECT TO CHANGE AS DEEMED NECESSARY BY THE DEPARTMENT.

REVISED	FHWA REGION	STATE	FEDERAL AID PROJECT	ROUTE	STATE PROJECT	SHEET NO.
5-25-89 5-15-93 1-27-94	3	VA		11	0011-080 F05, C-502 0011-080 105, RW-202	11B

