


49


DESIGN FEATURES RELATING TO CONSTRUCTION OR TO REGULATION AND CONTROL OF TRAFFIC MAY BE SUBJECT TO CHANGE AS DEEMED NECESSARY BY THE DEPARTMENT.

REVISED	FHWA REGION	STATE	FEDERAL AID PROJECT	ROUTE	STATE PROJECT	SHEET NO.
5-15-93 1-27-94 5-26-94	3	VA		11	0011-080-R05-C-502 0011-080-105, RW-202	11-C


PAVED ENTR. RT. STA. 208+03

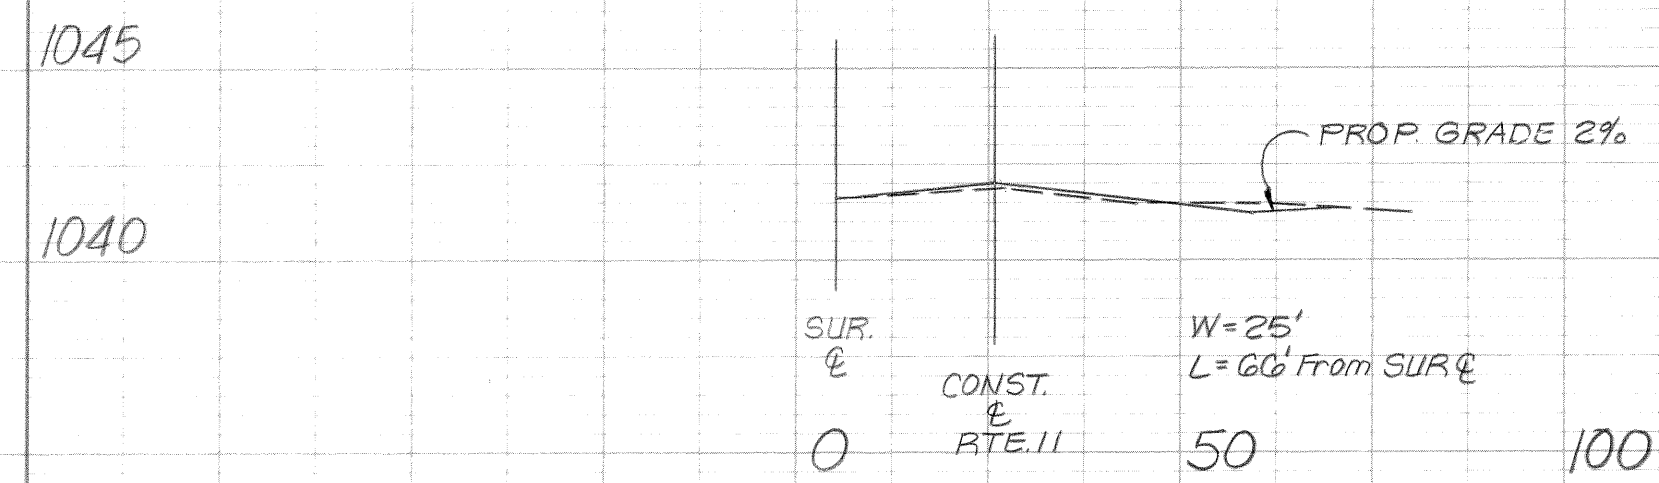


REVISED PAVED ENTR. LT. STA. 270+06

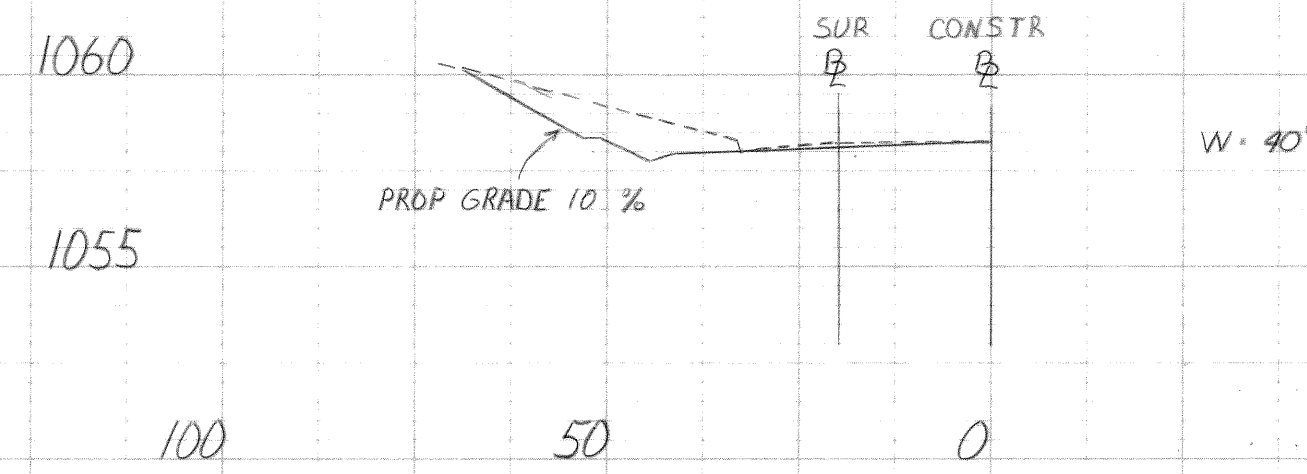


PAVED ENTR. LT. STA. 278+16

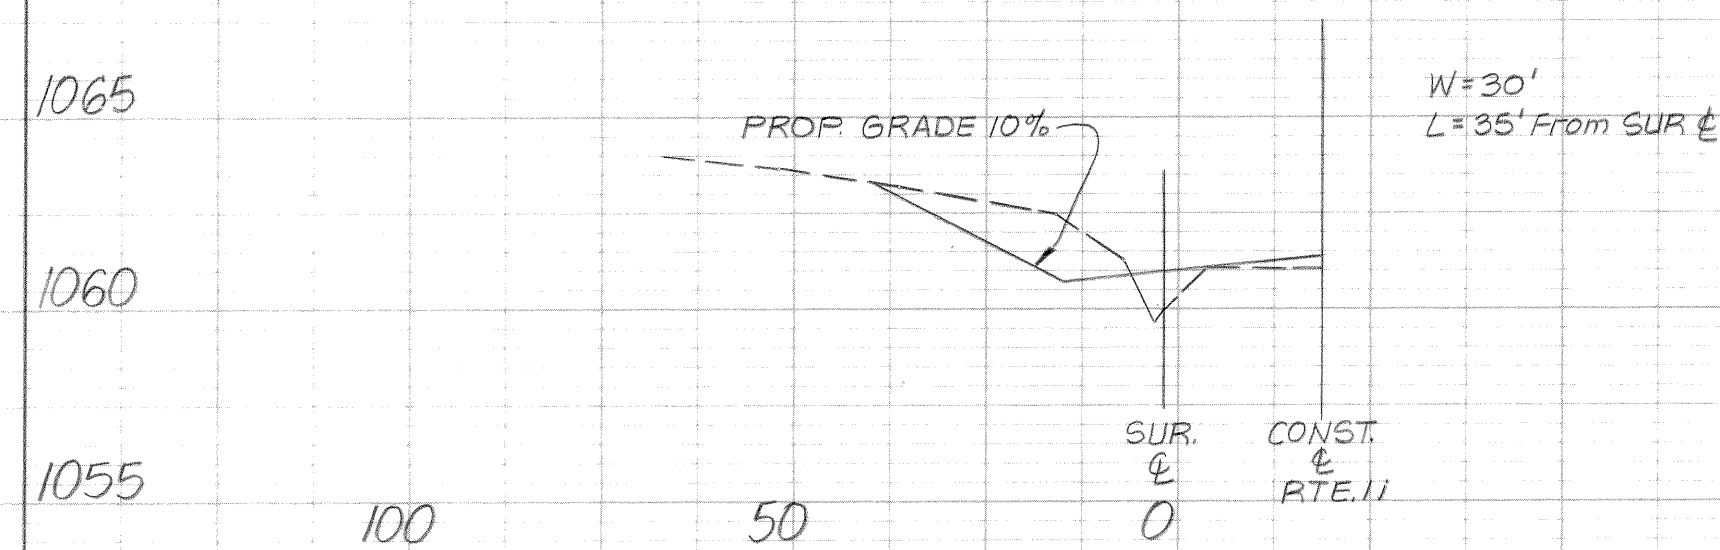


PAVED ENTR. LT. STA. 268+84

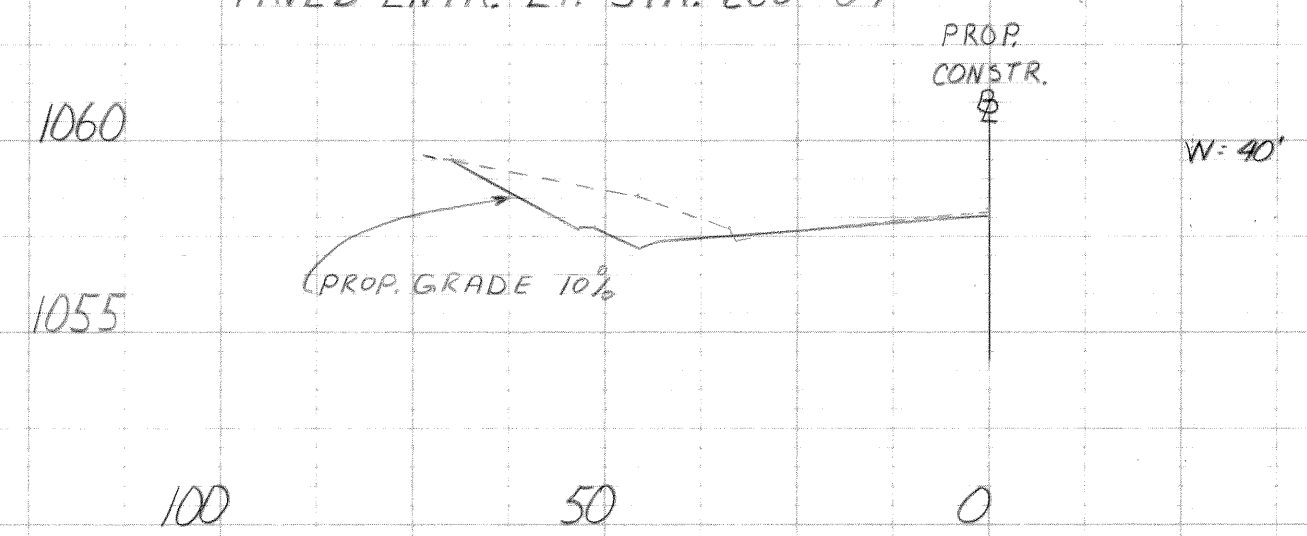


PAVED ENTR. RT. STA. 275+85

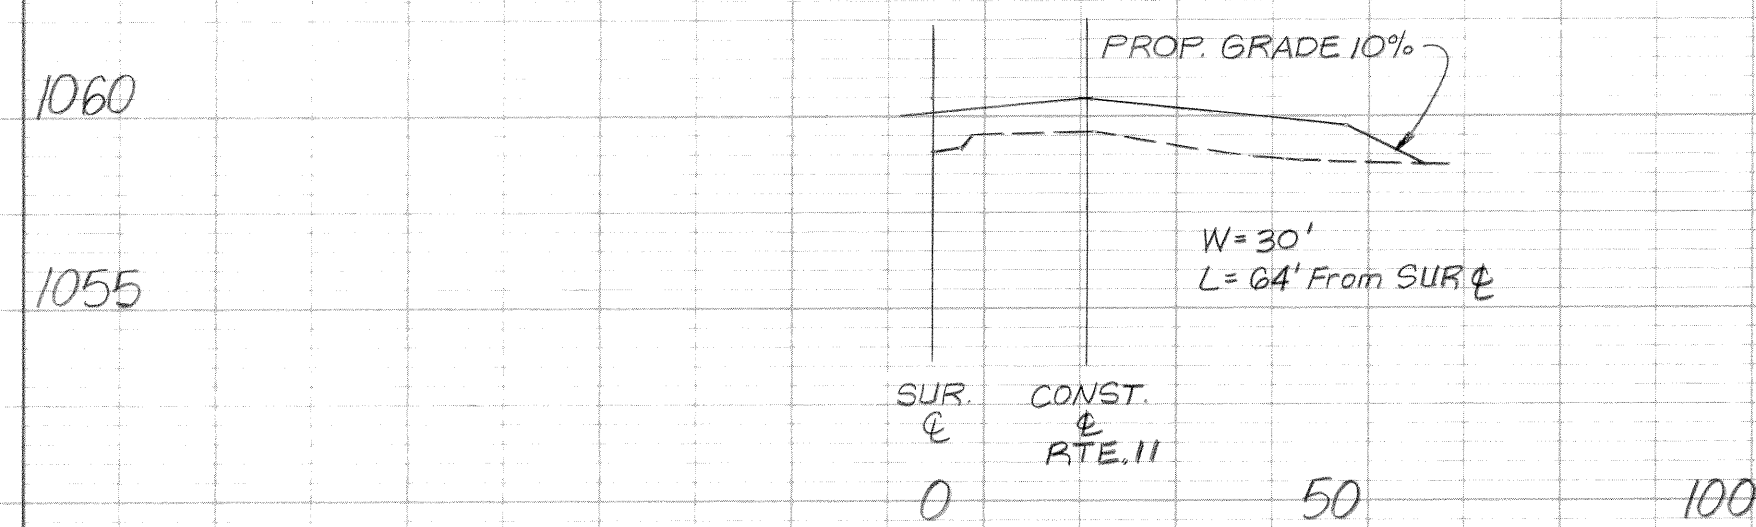


PAVED ENTR. RT. STA. 270+95

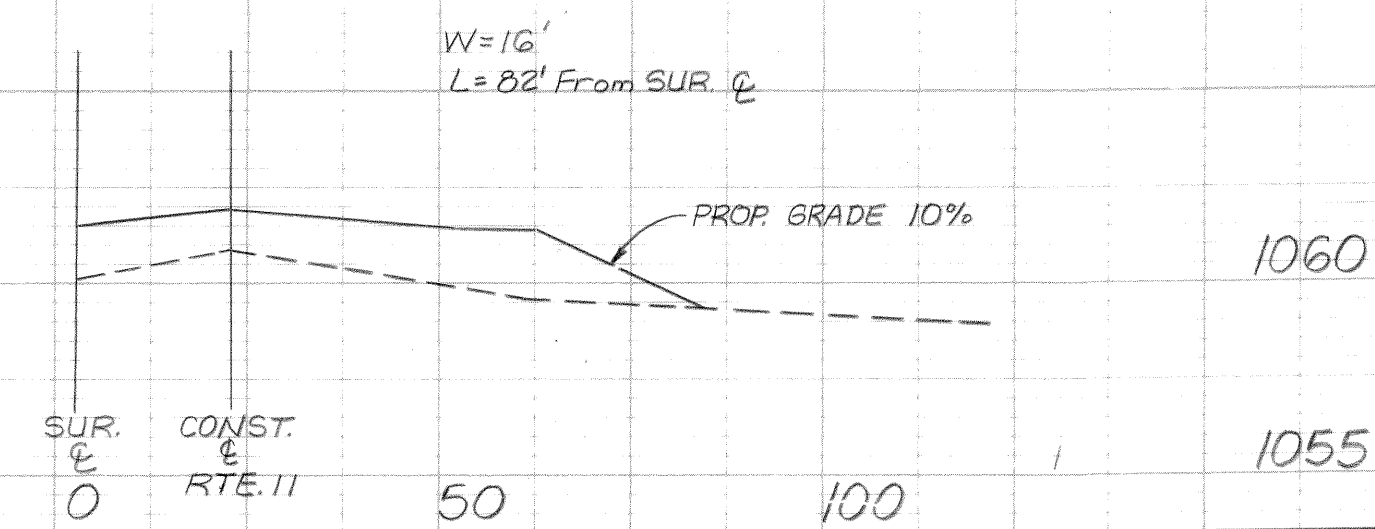


PAVED ENTR. RT. STA. 271+83

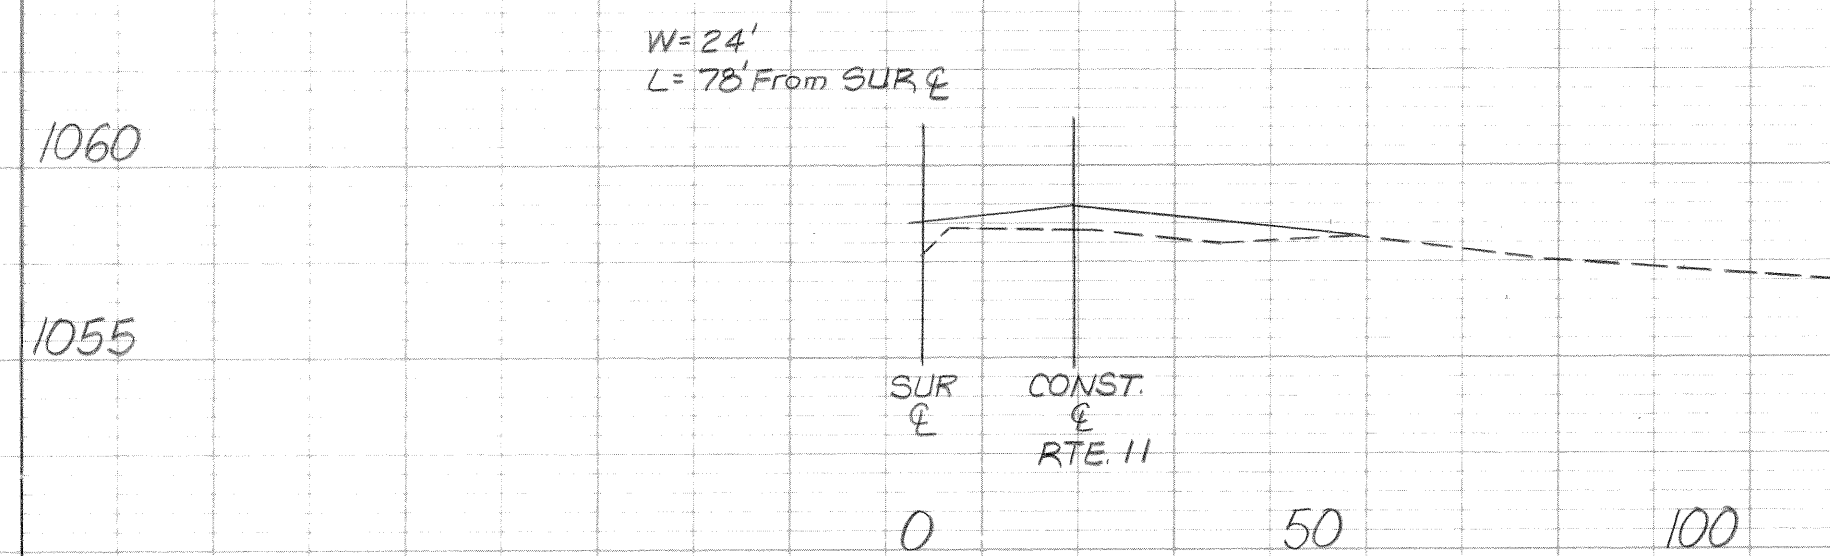


PAVED ENTR. RT. STA. 279+24

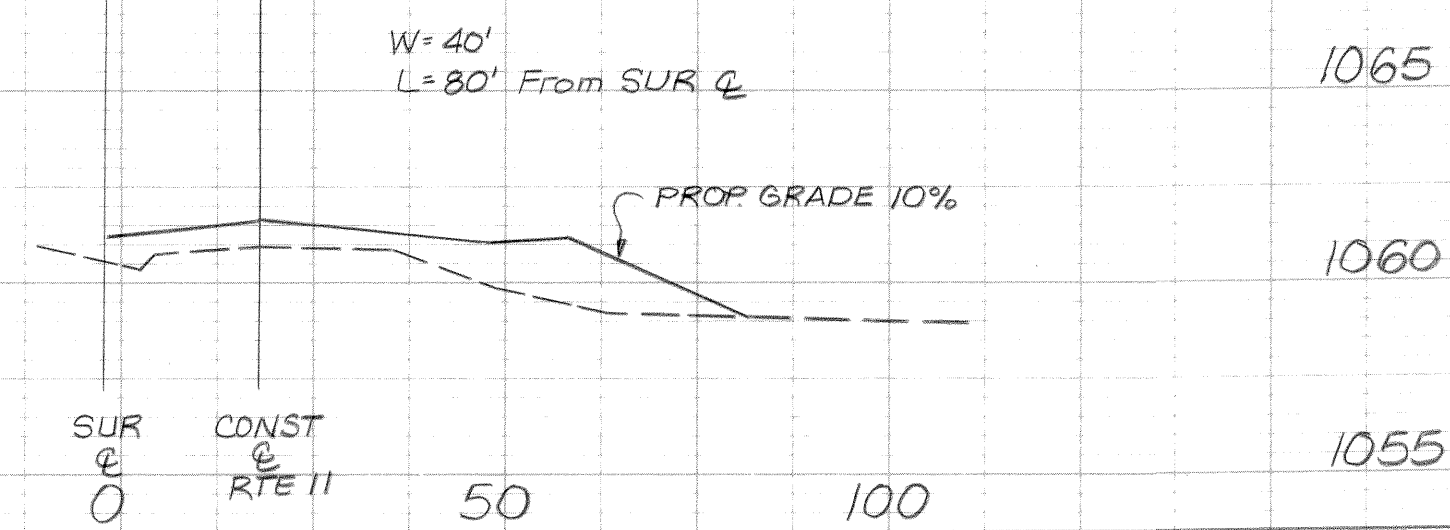

PAVED ENTR. LT. STA. 270+00

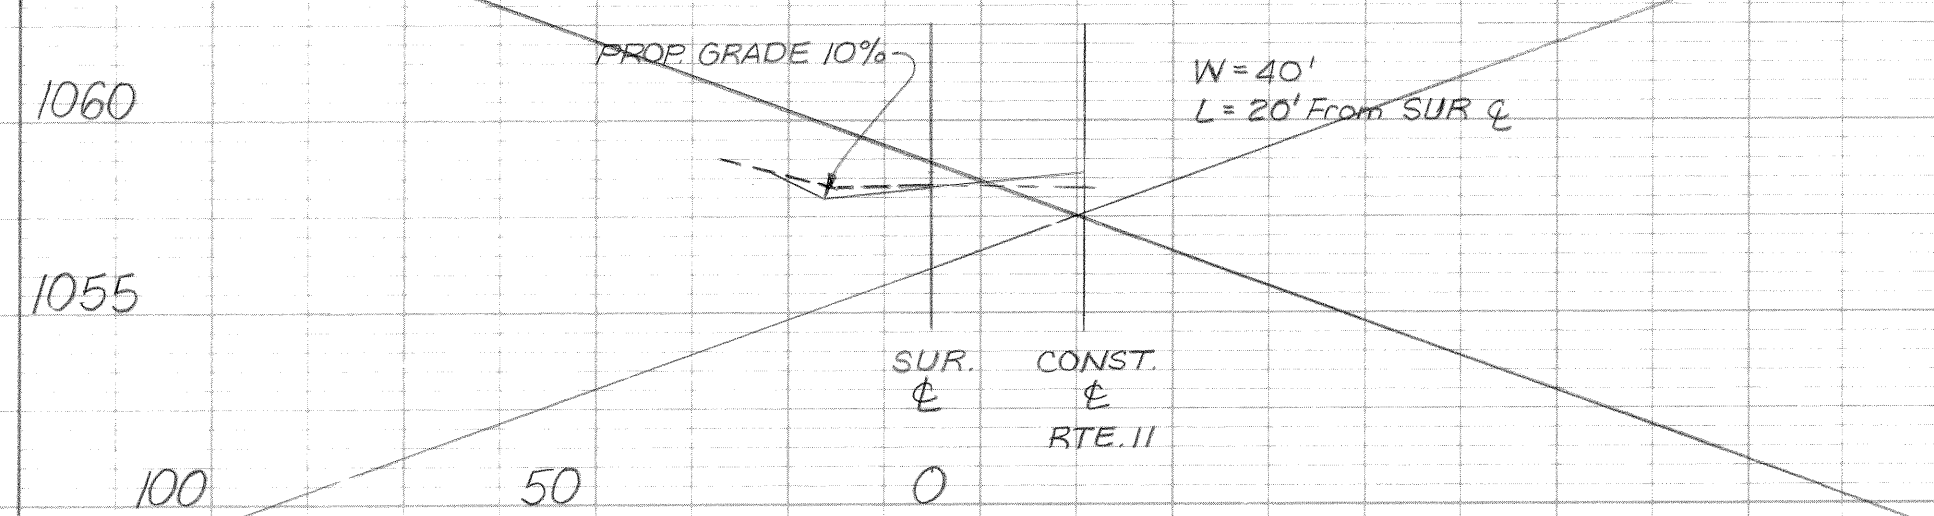

PAVED ENTR. RT. STA. 208+83

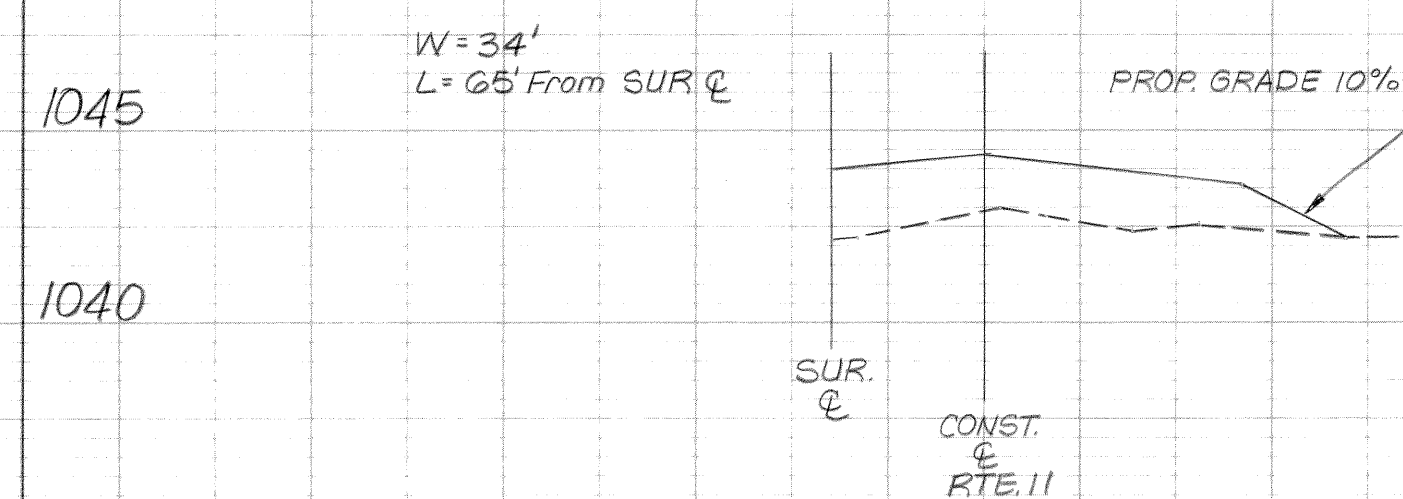

PROFILE	DATE	BY
SURVEYED		
NOTED		
GRADES CHECKED		
STRUCTURE NOTATIONS CHECKED		