


CROSS SECTIONS

Scale 1 inch = 10 feet

REVISED 1-28-94 5-26-94	FEDERAL AID PROJECT	STATE VA.	ROUTE	STATE PROJECT 0011-080-F05 C-502	SHEET NO. 29
-------------------------------	------------------------	--------------	-------	--	-----------------

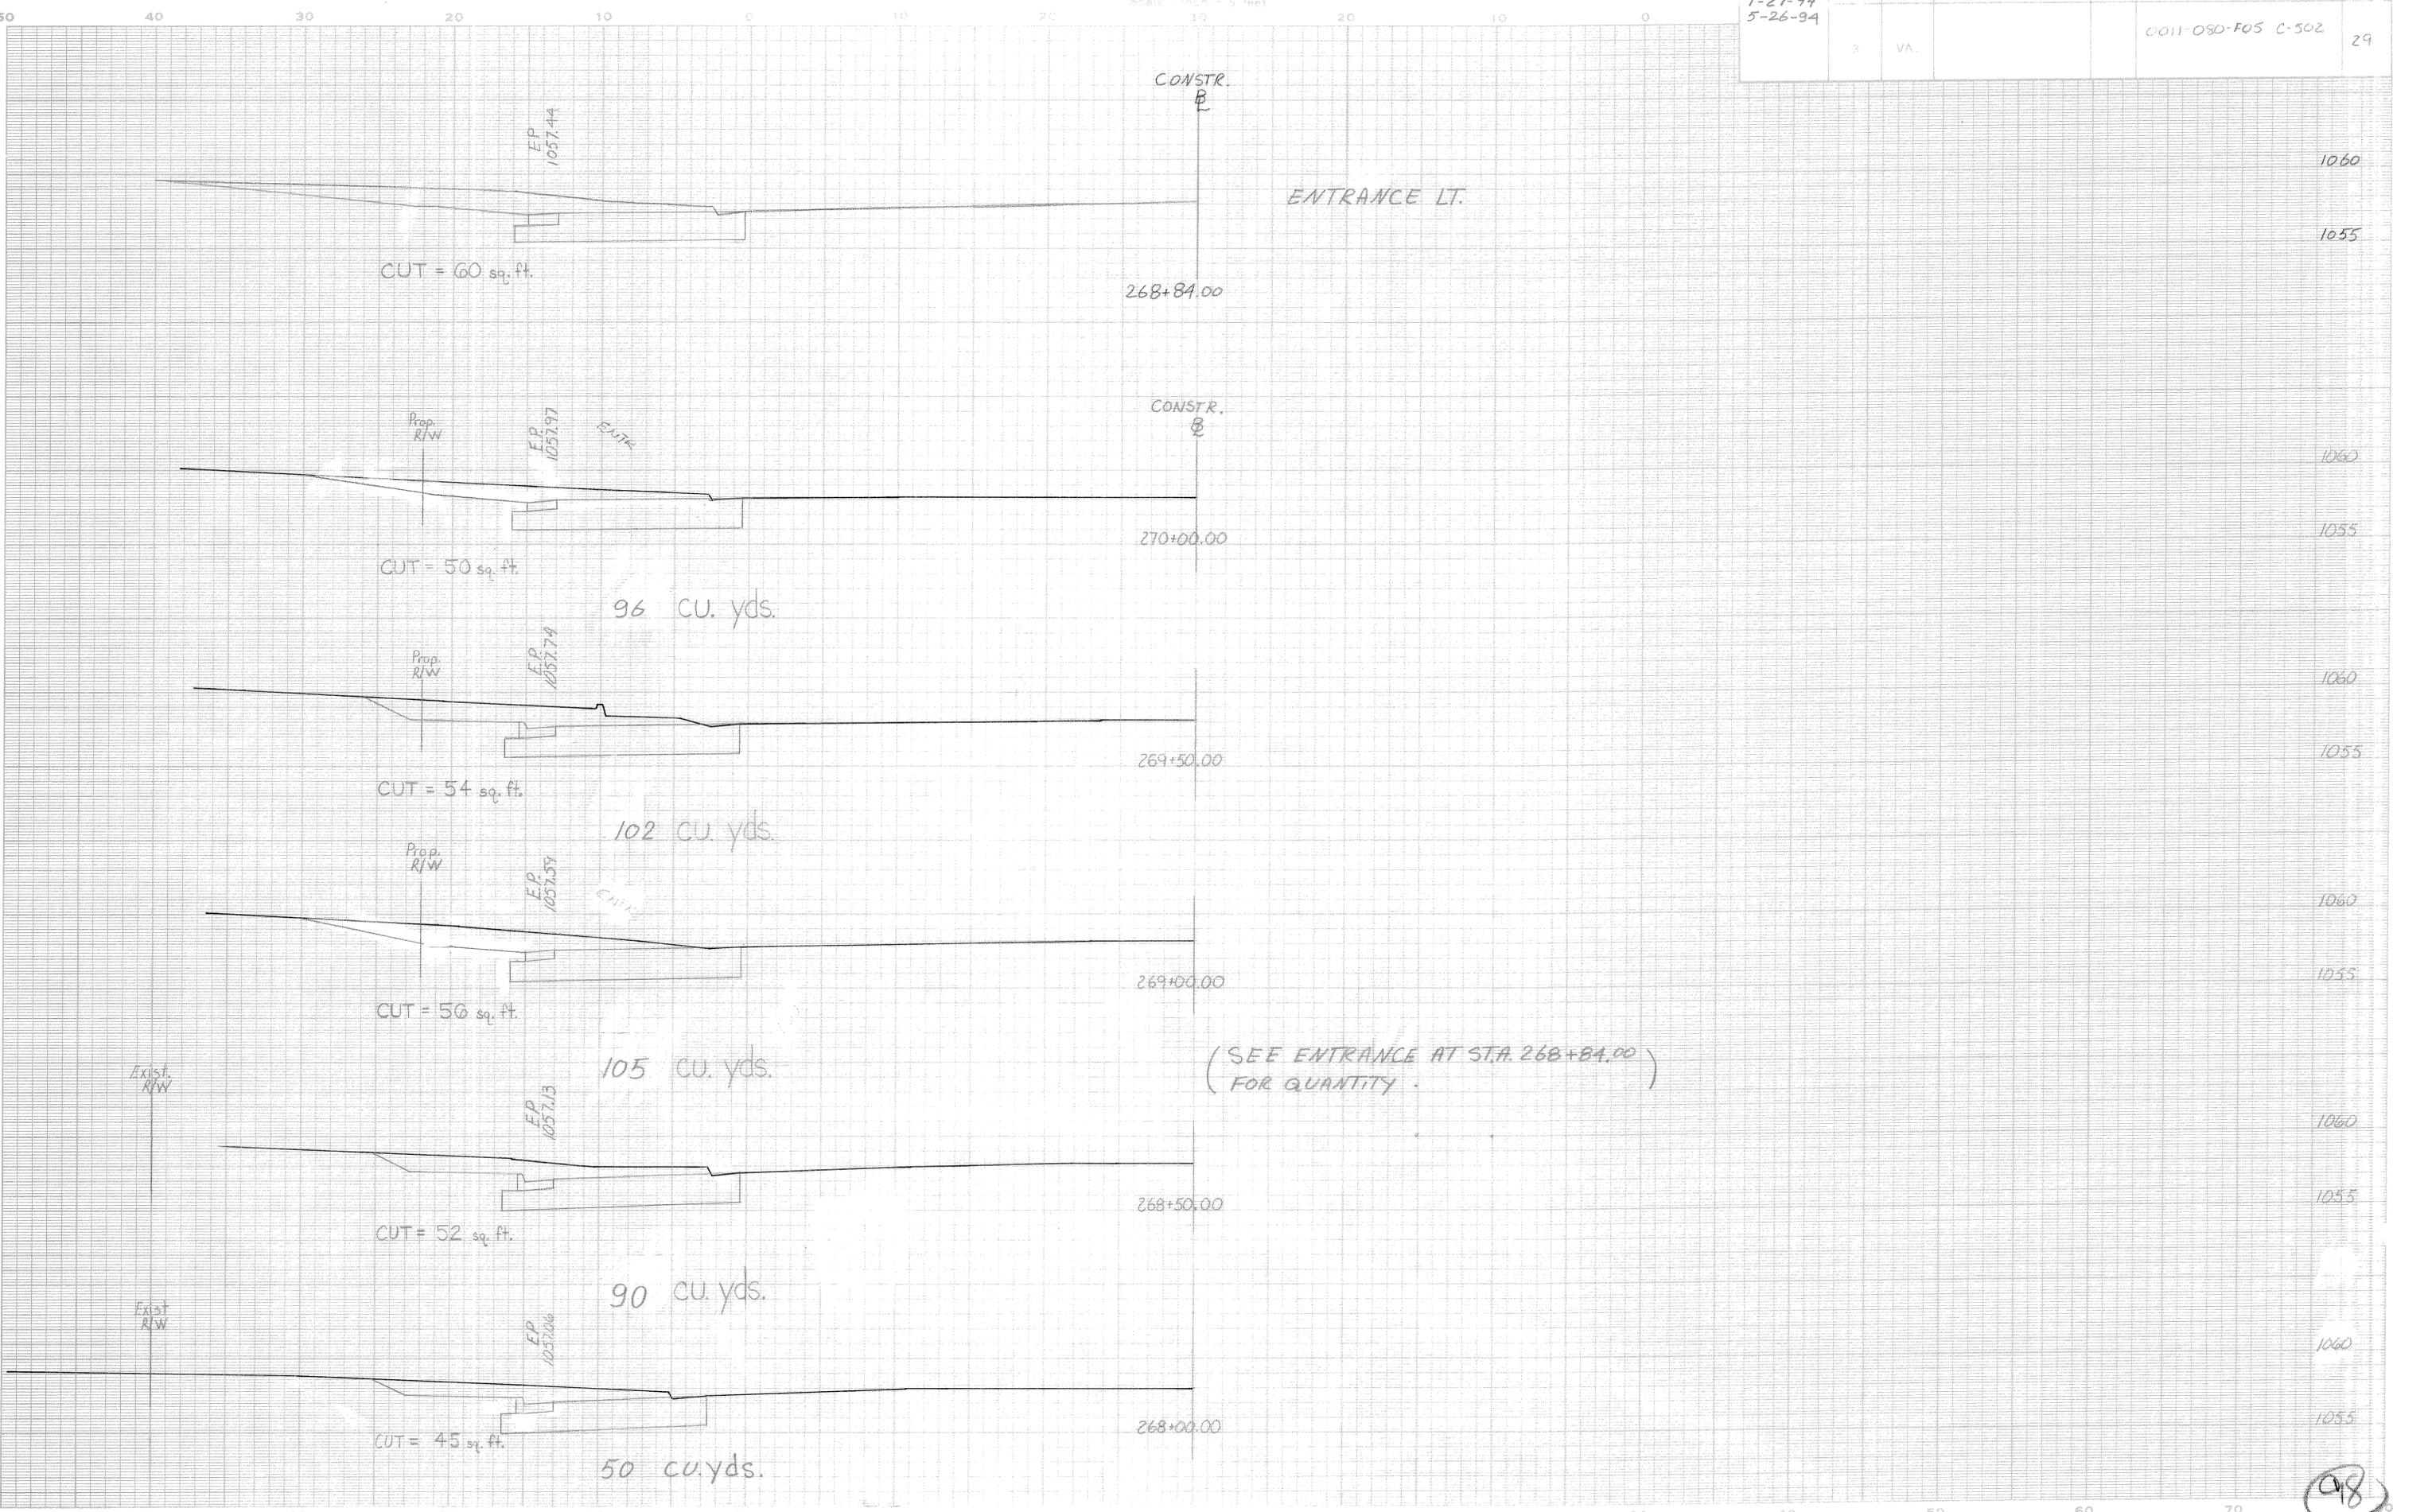

ENTRANCE LT.

(SEE ENTRANCE AT STA. 268+84.00 FOR QUANTITY)

98