
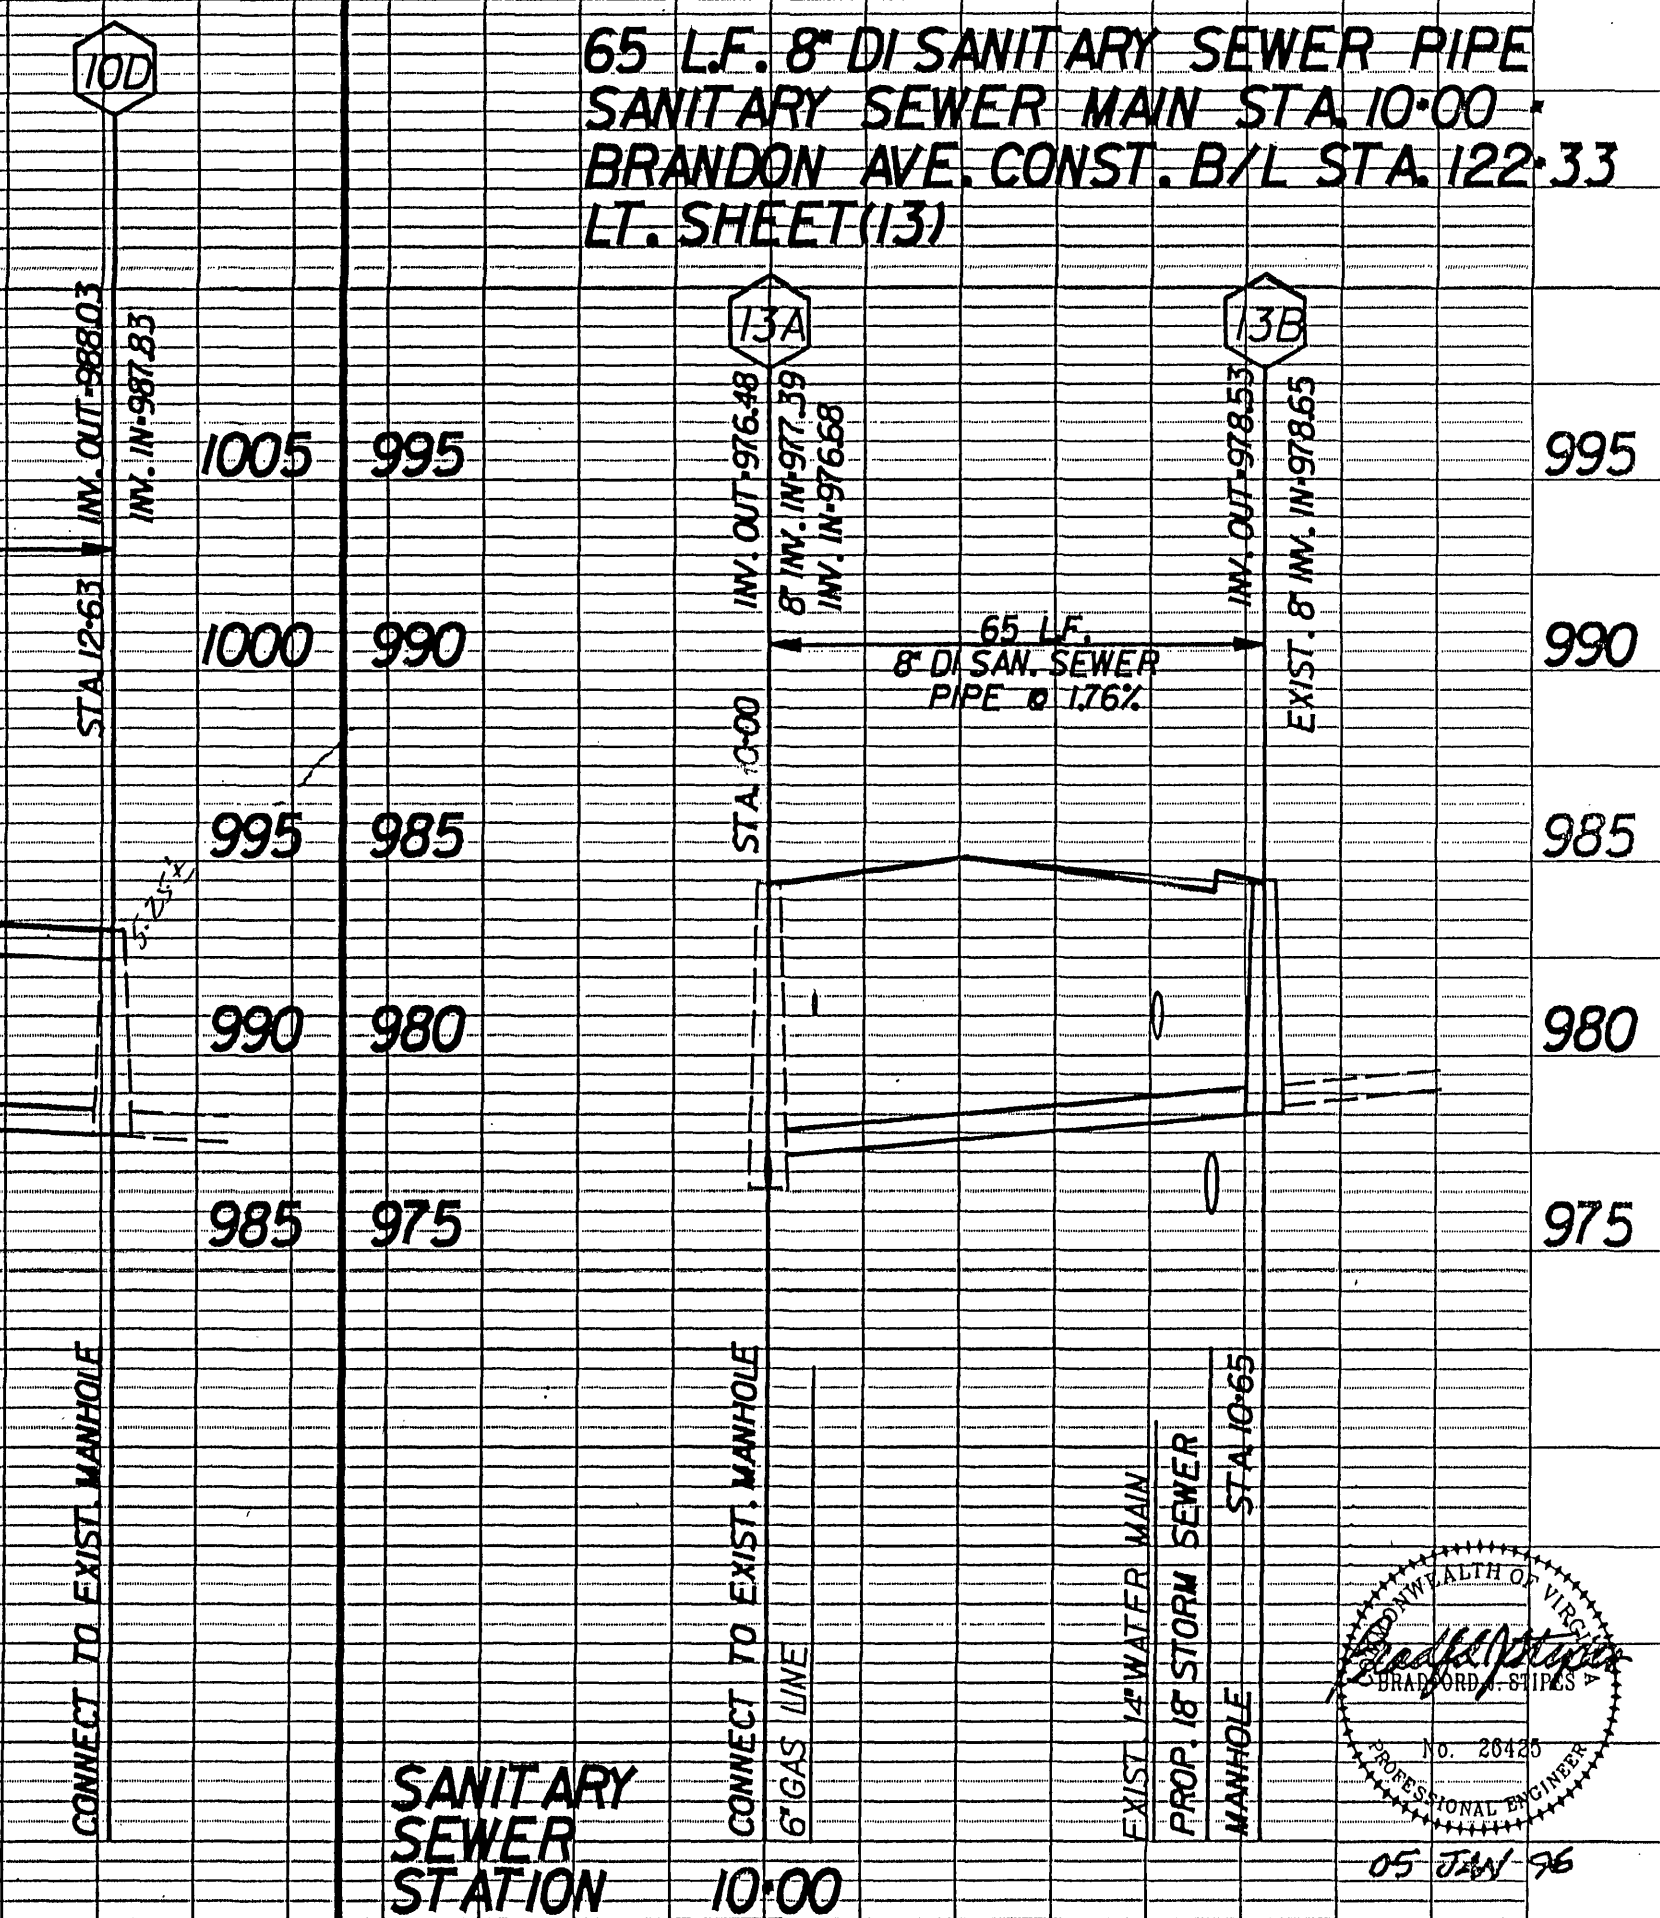
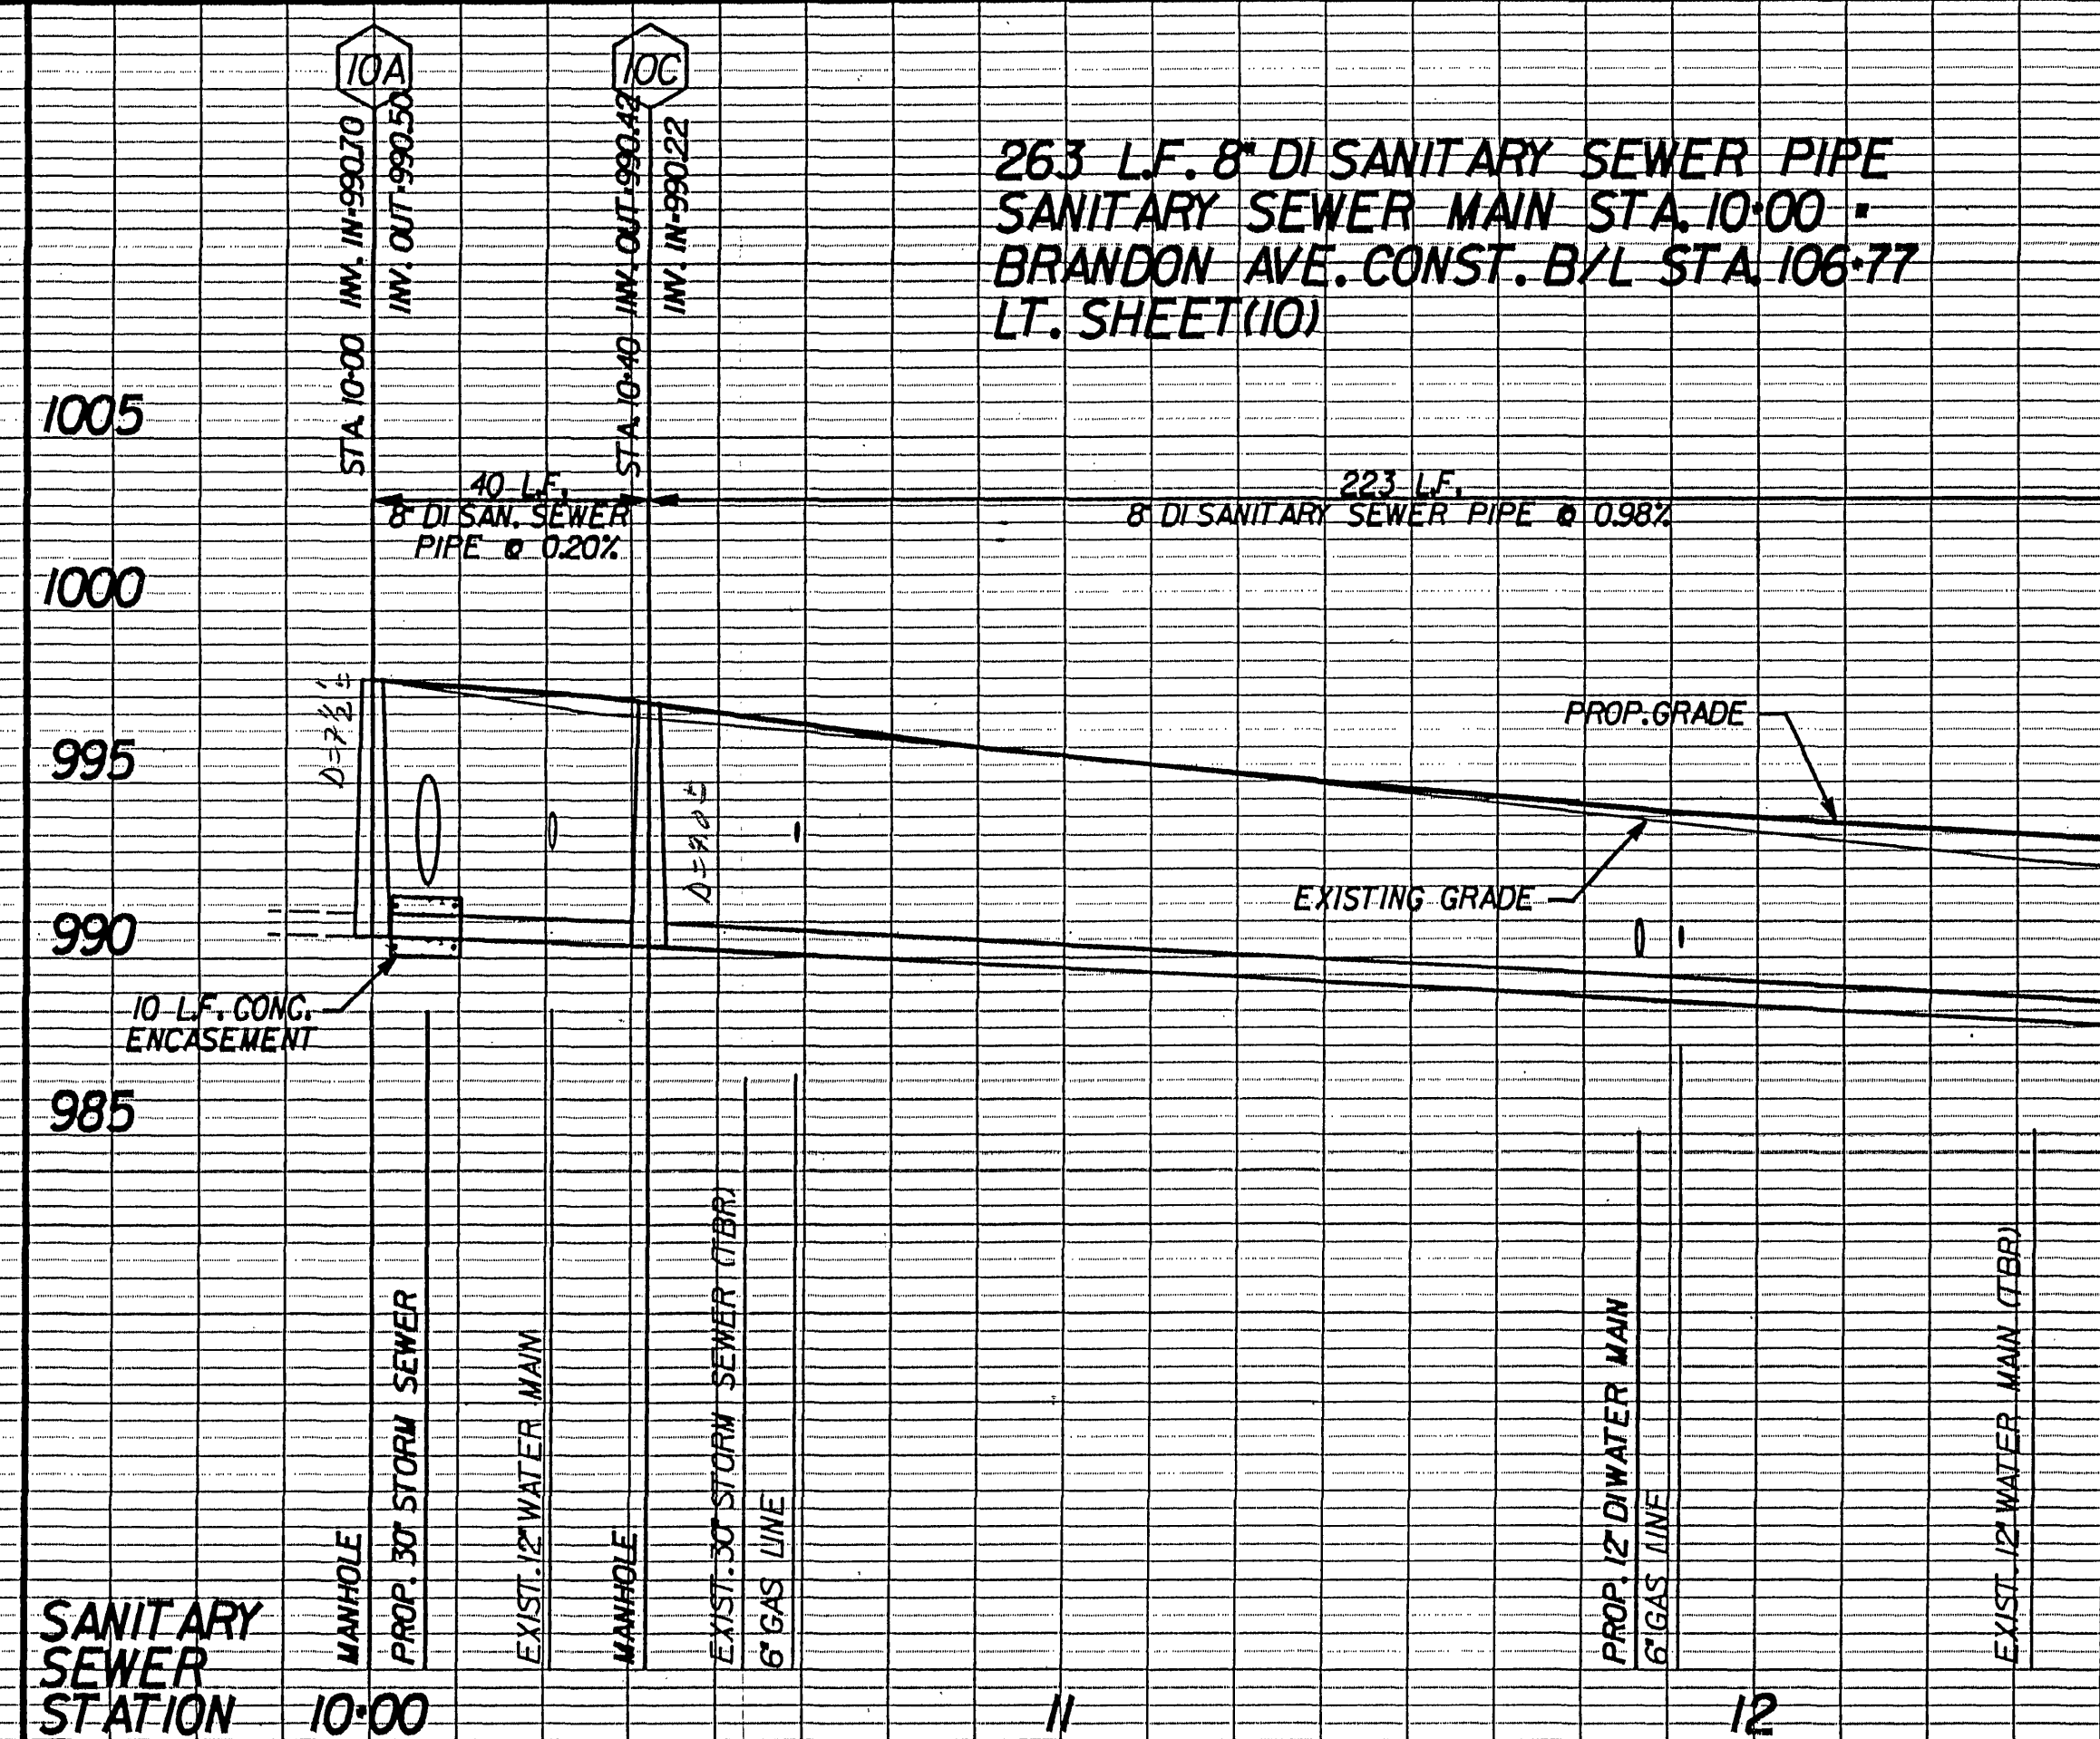
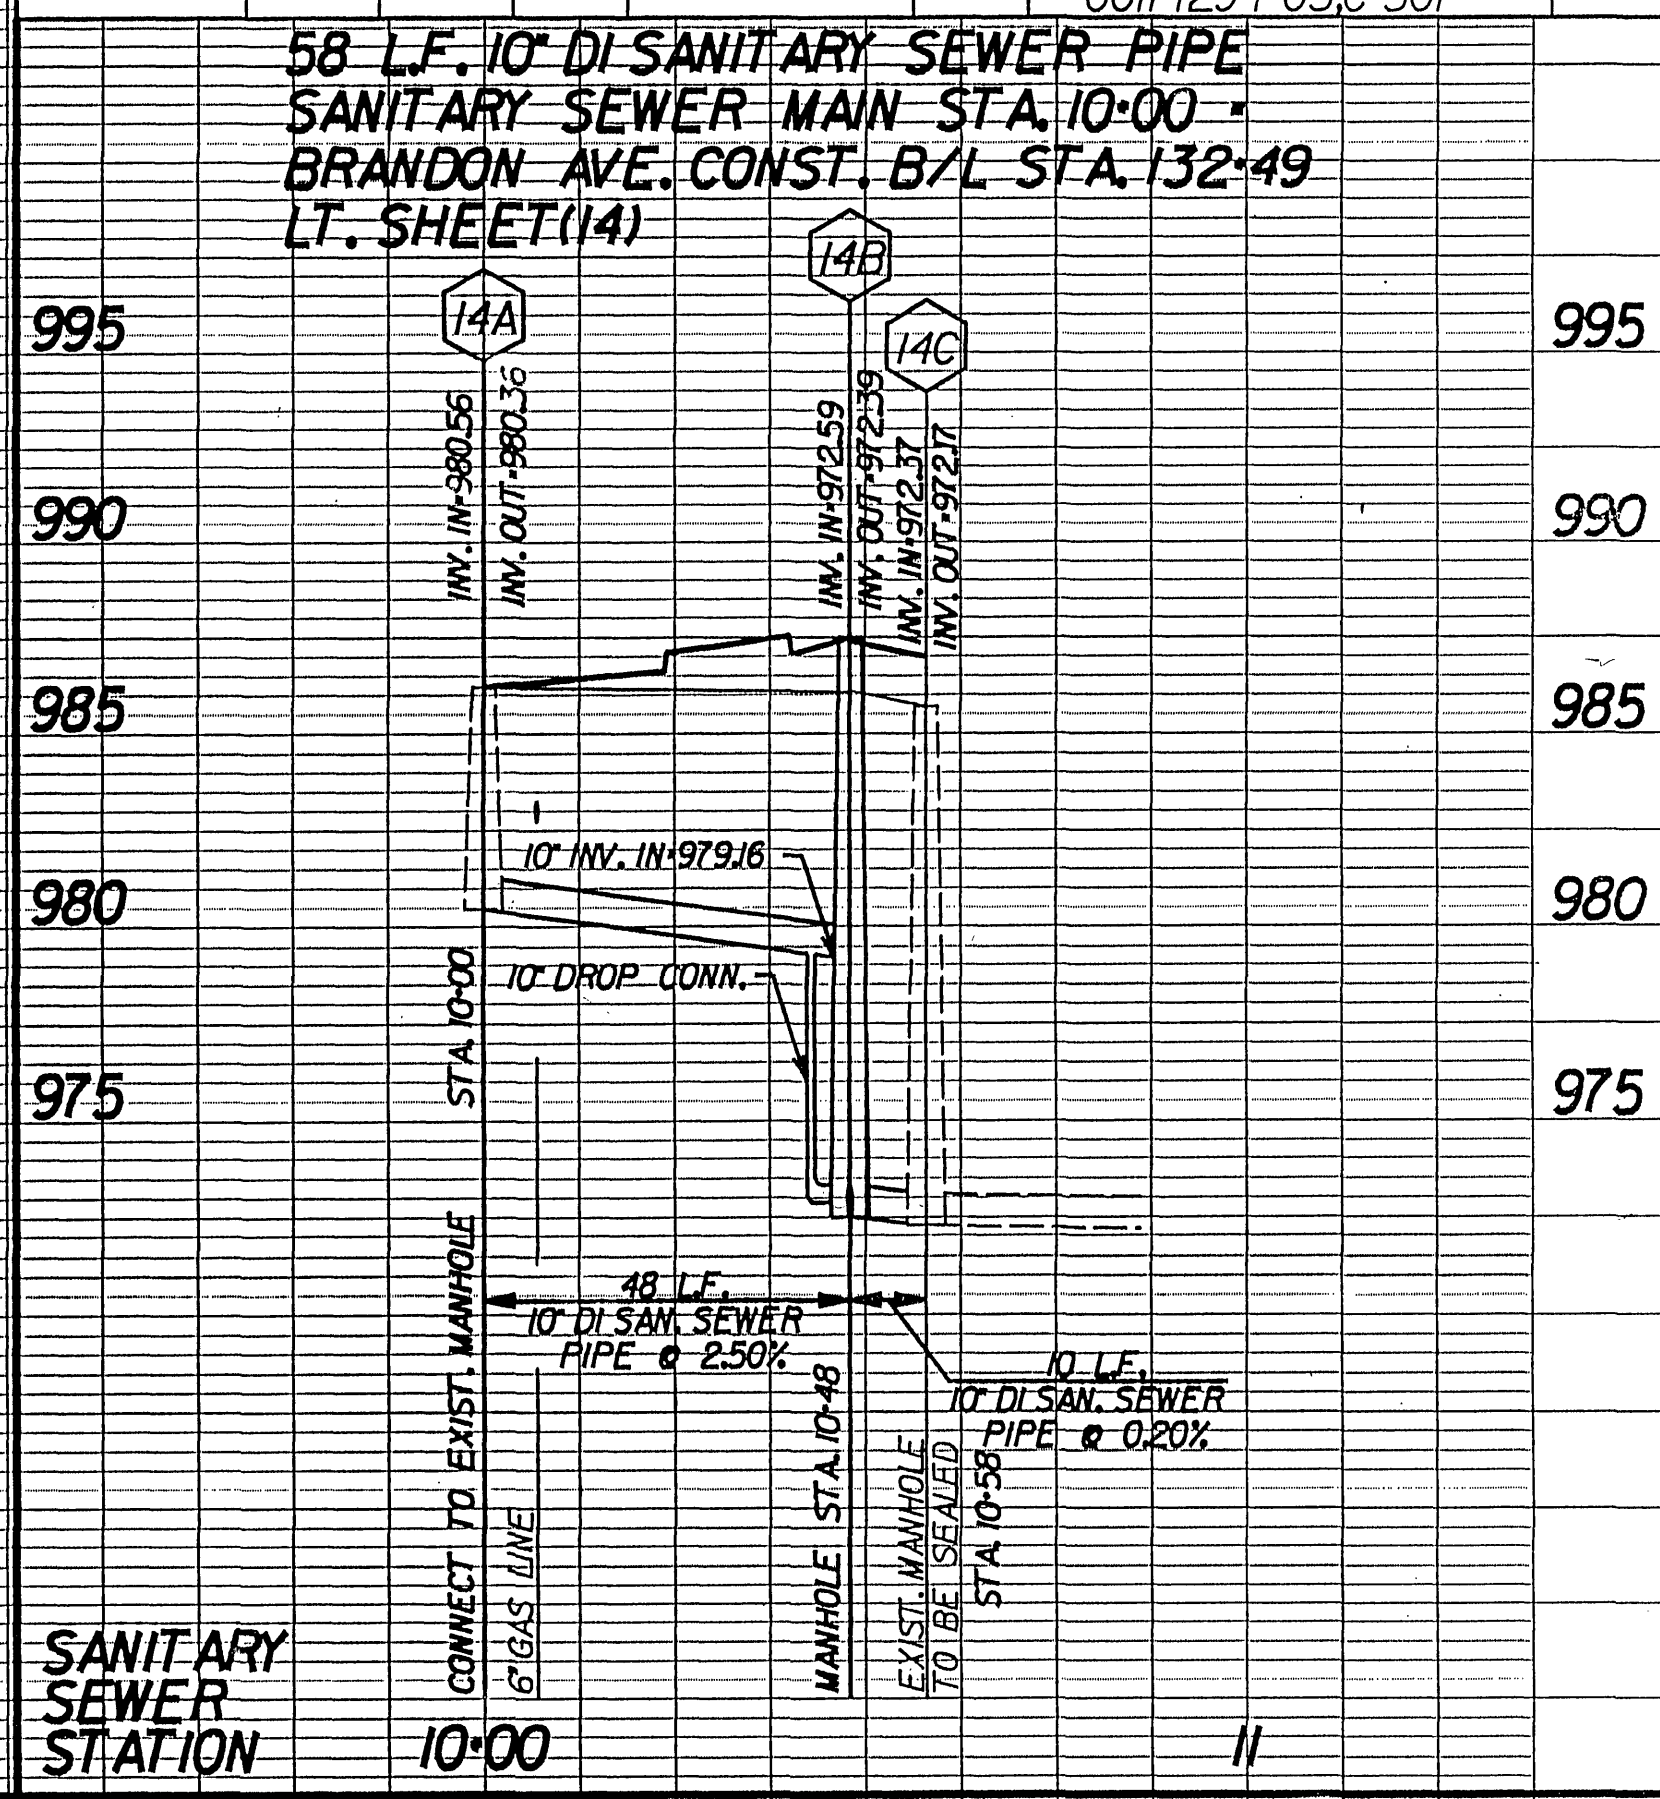
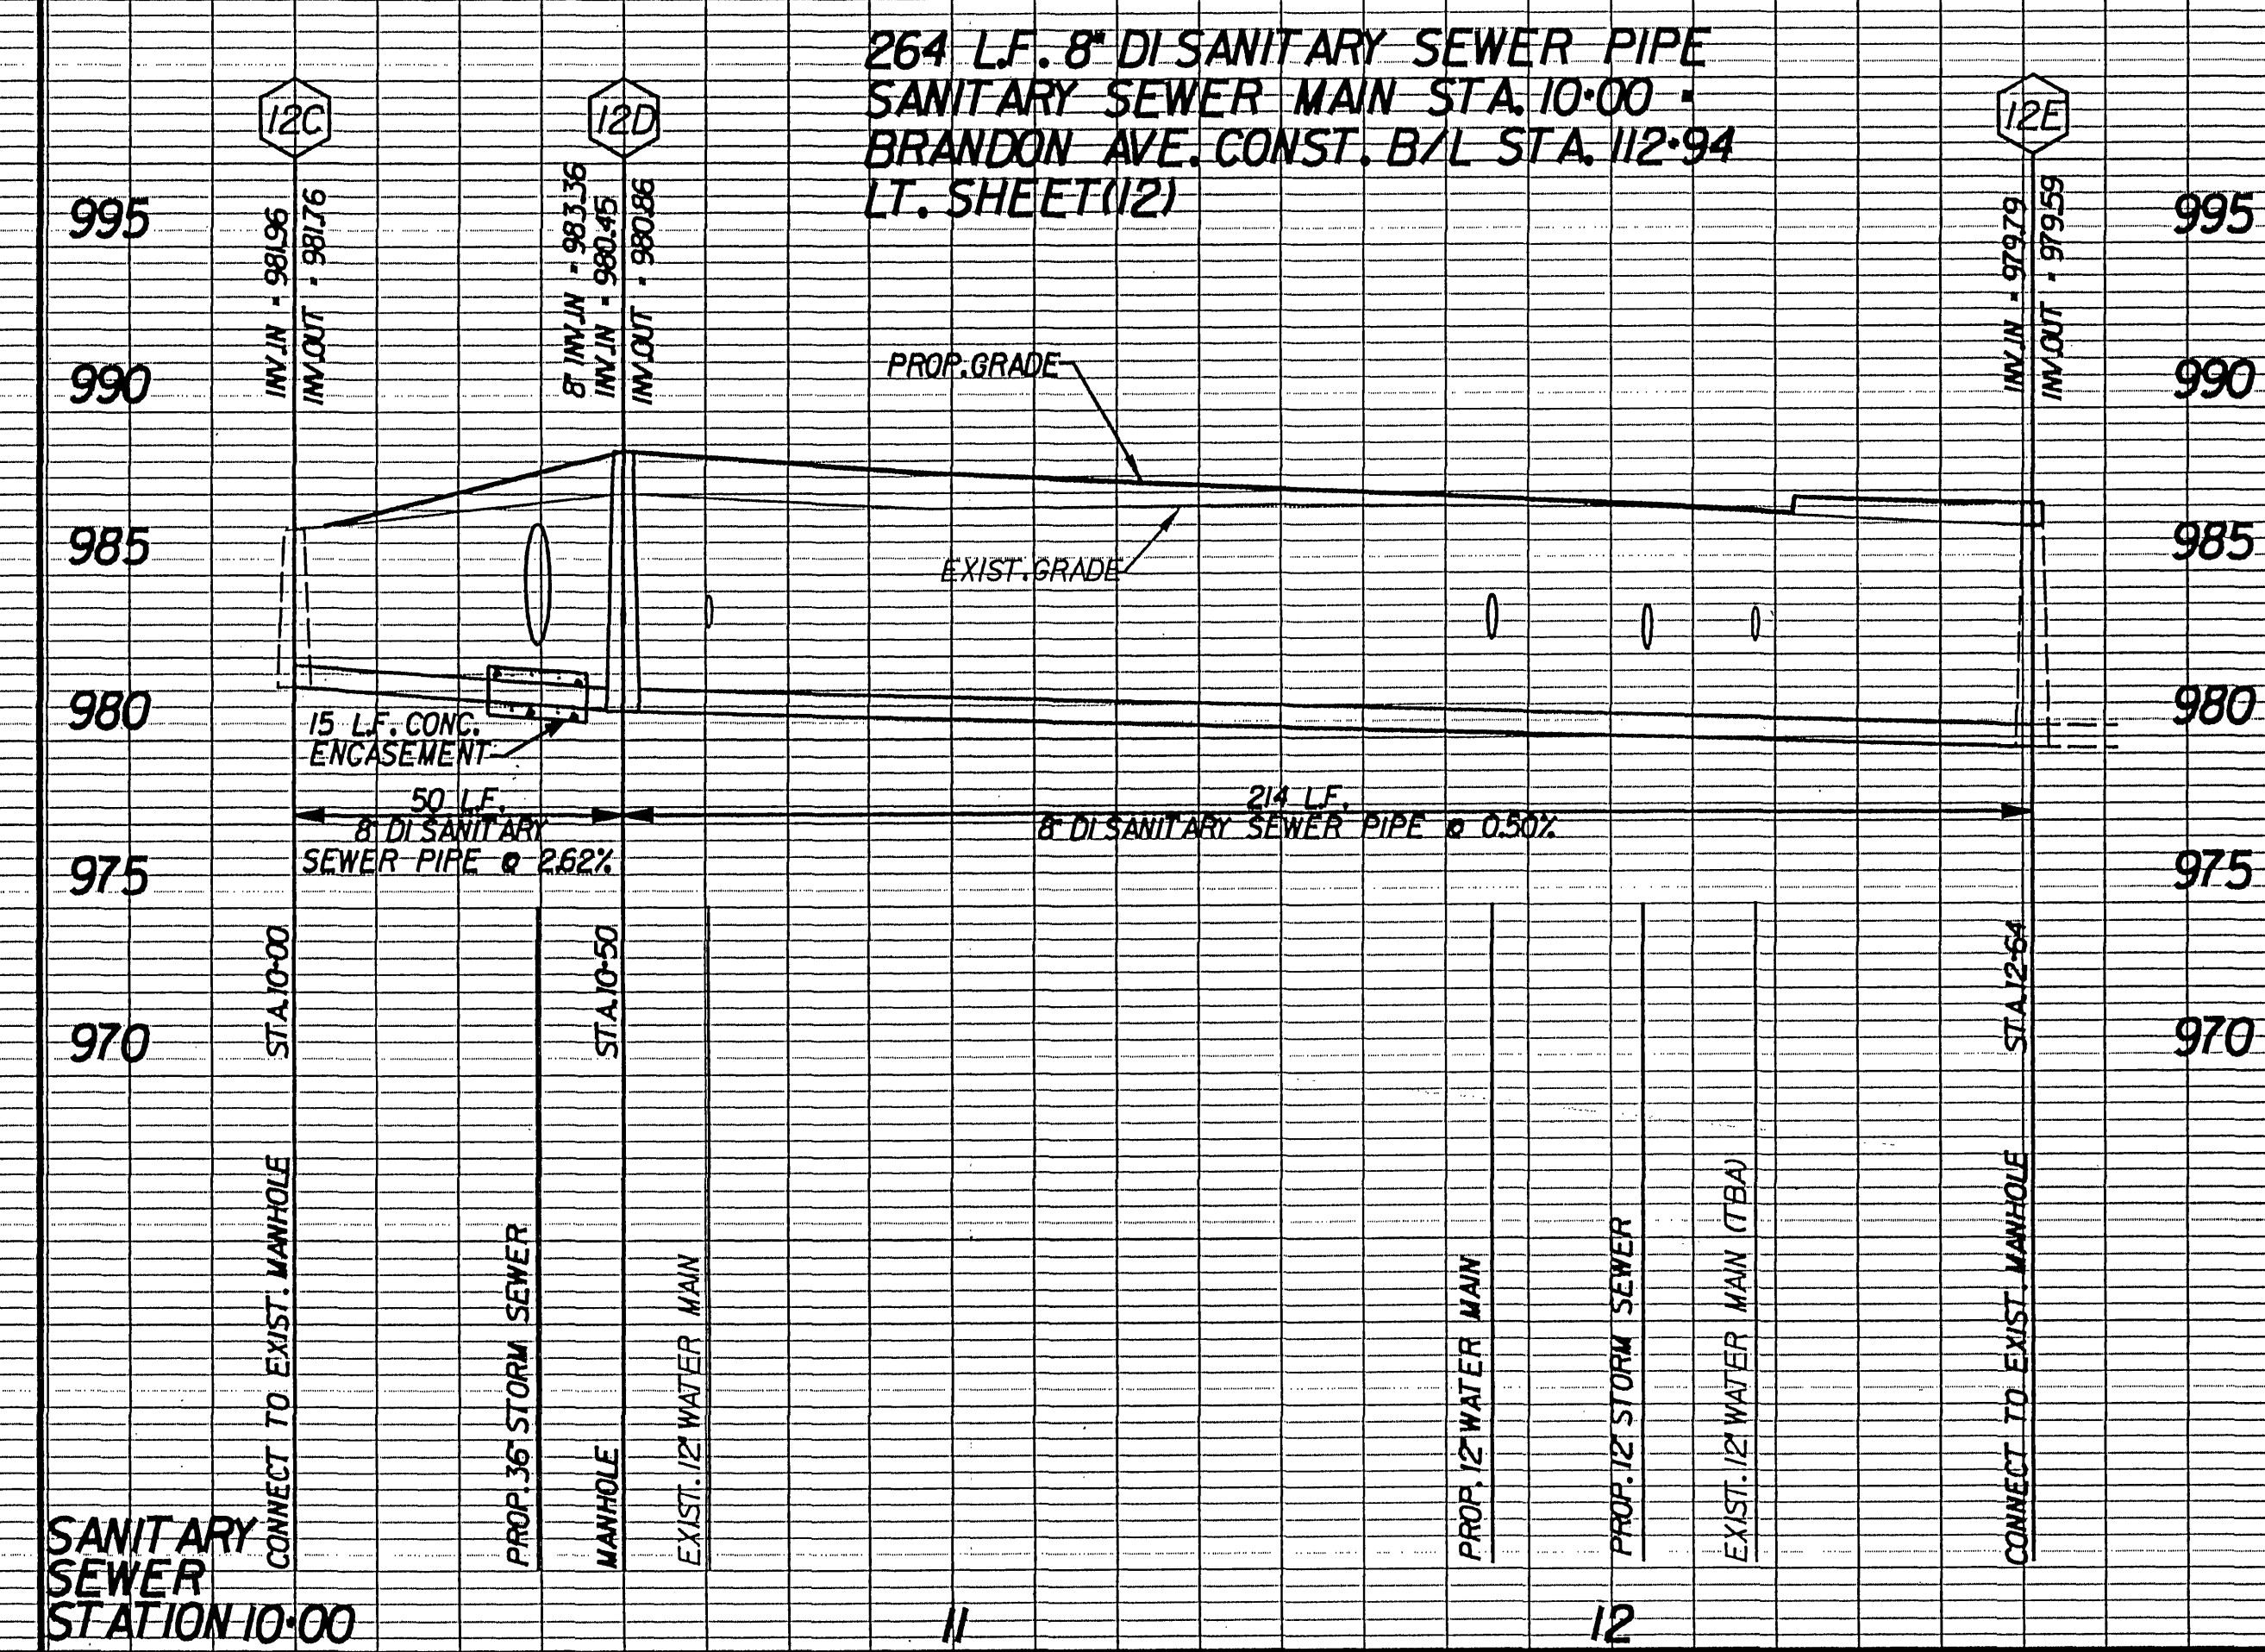


SUPERVISED BY M. W. REYNOLDS (804) 786-2934
DESIGNED BY ANDERSON & ASSOCIATES
CADD OPERATOR ANDERSON & ASSOCIATES
REVISED BY -----

PROFILE	BY	DATE
SURVEYED		
PLOTTED		
COPIES CHECKED		
B. M.'S NOTED		
STRUCTURE NOTATIONS CHECKED		

DESIGN FEATURES RELATING TO CONSTRUCTION
OR TO REGULATION AND CONTROL OF TRAFFIC
MAY BE SUBJECT TO CHANGE AS DEEMED
NECESSARY BY THE DEPARTMENT

REVISED	FINRA REGION	STATE	FEDERAL AID		STATE		SHEET NO.
			ROUTE	PROJECT	ROUTE	PROJECT	
	3	VA.				CITY OF ROANOKE 001I-128-F02C-50I CITY OF SALEM 001I-129-F05C-50I	16(24)

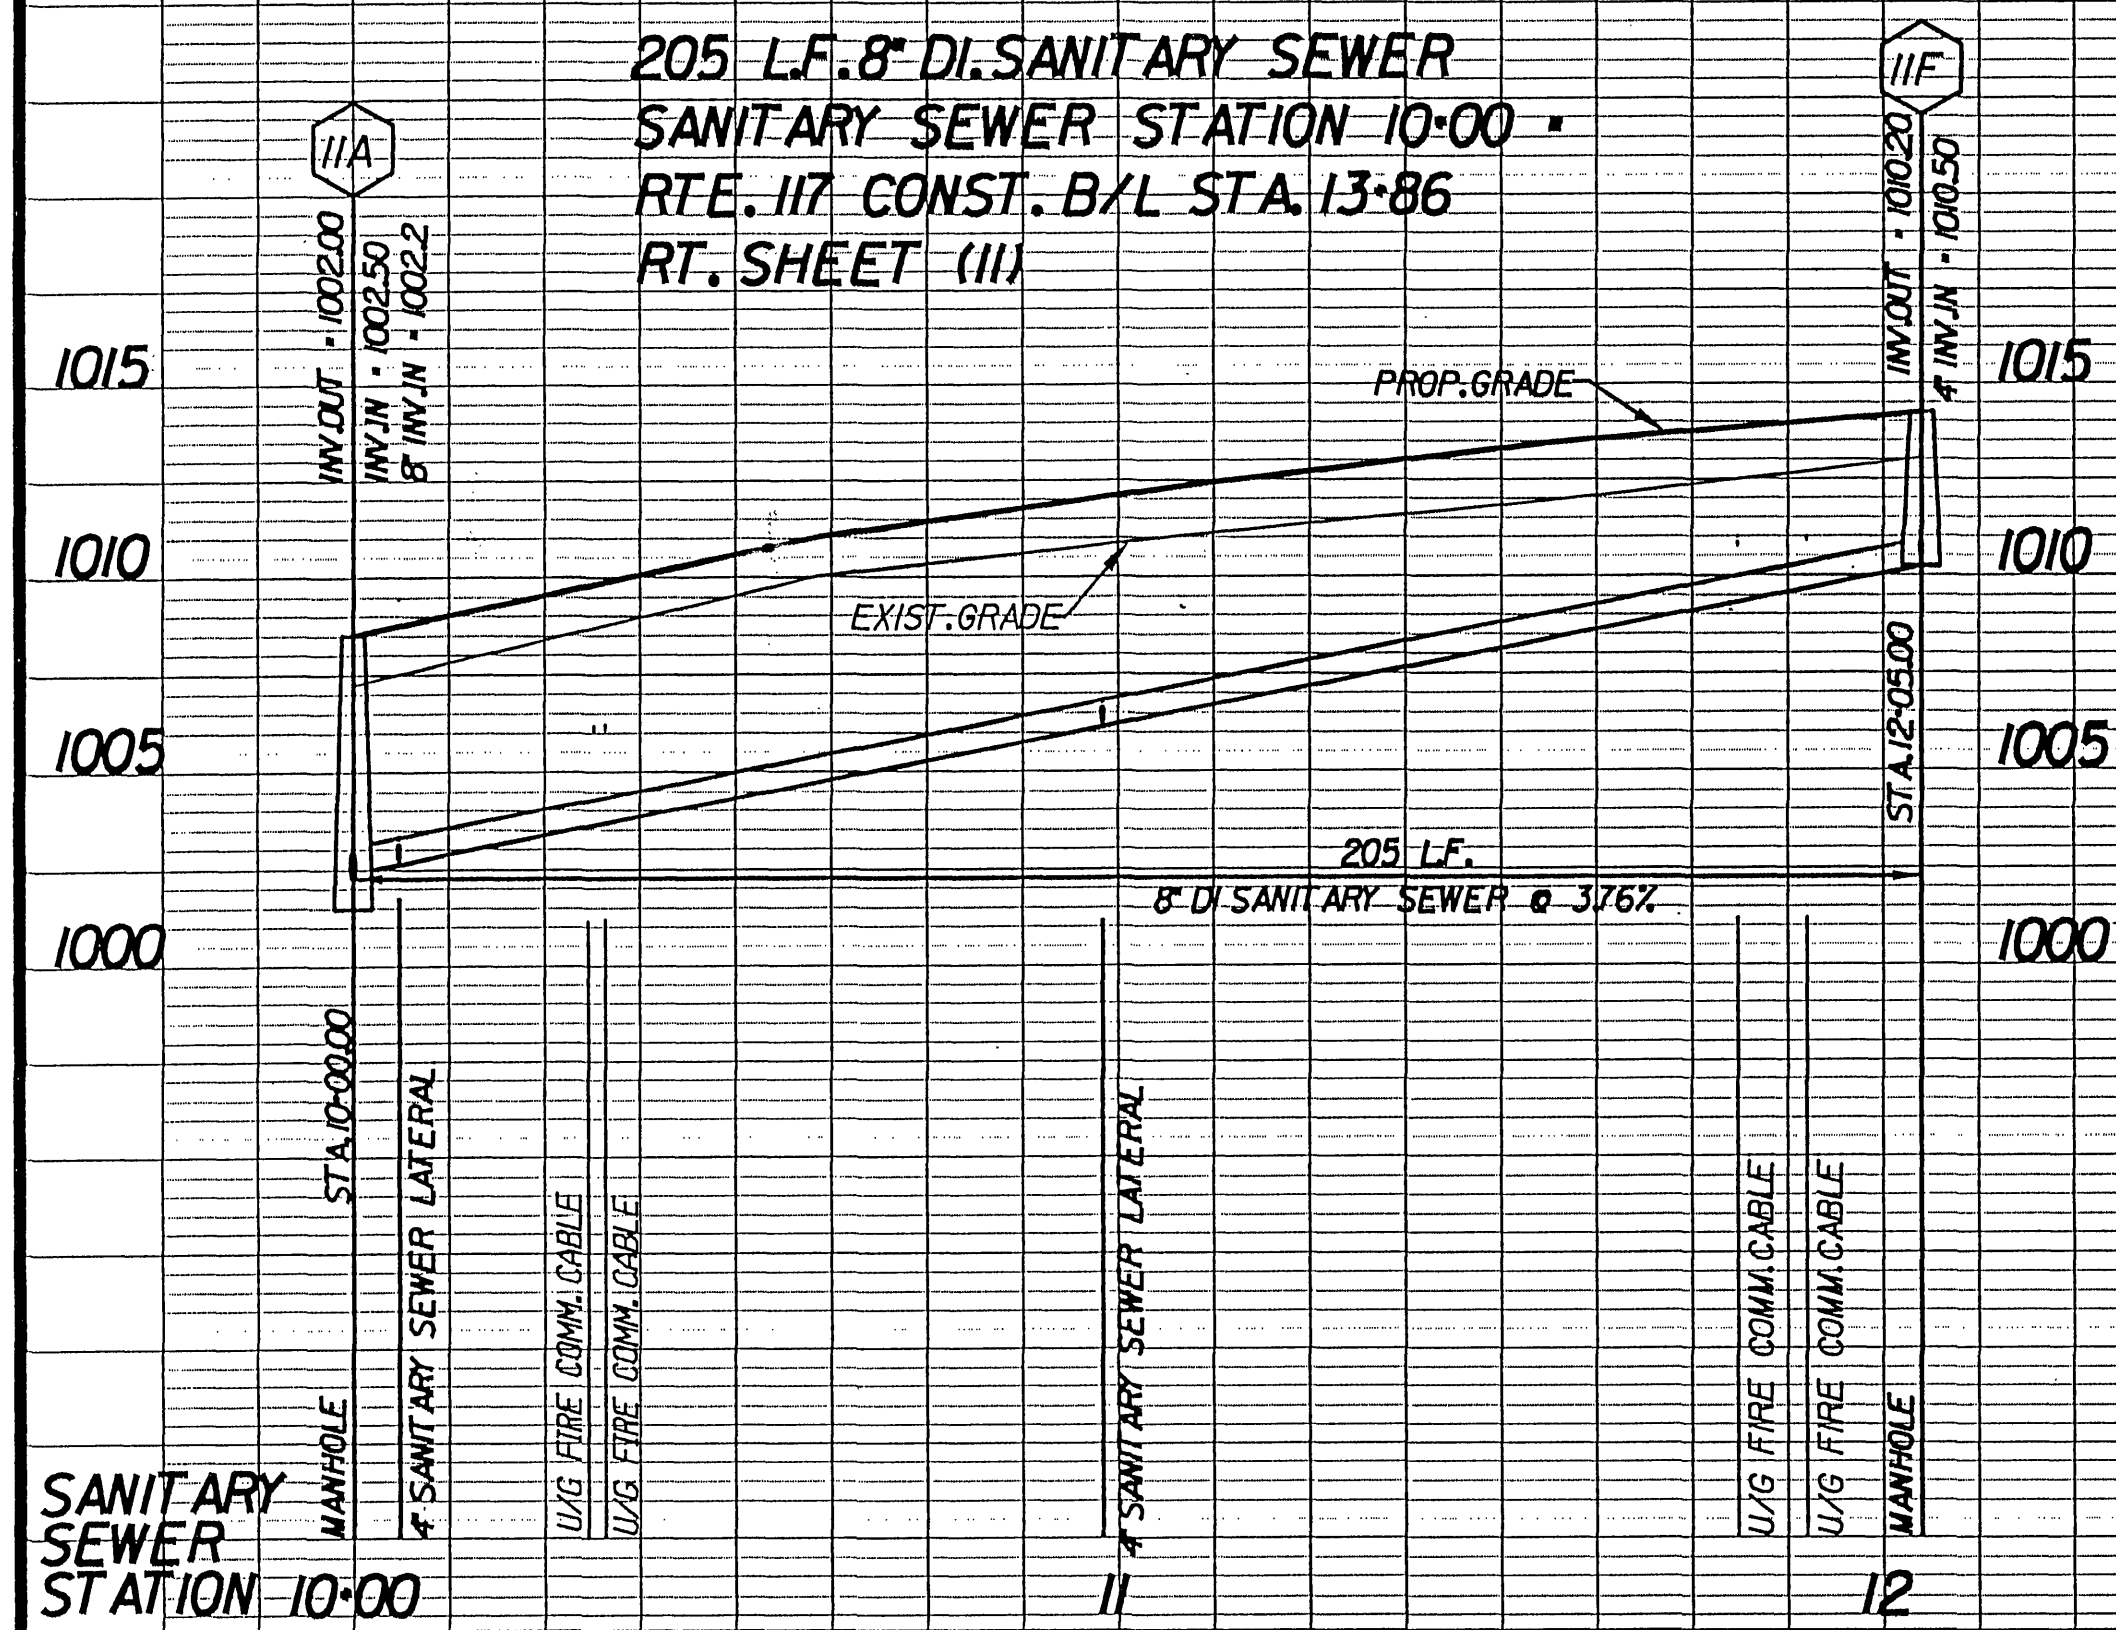

COMMONWEALTH OF VIRGINIA
BRADFORD STILES
No. 26423
PROFESSIONAL ENGINEER
05 JAN 36