




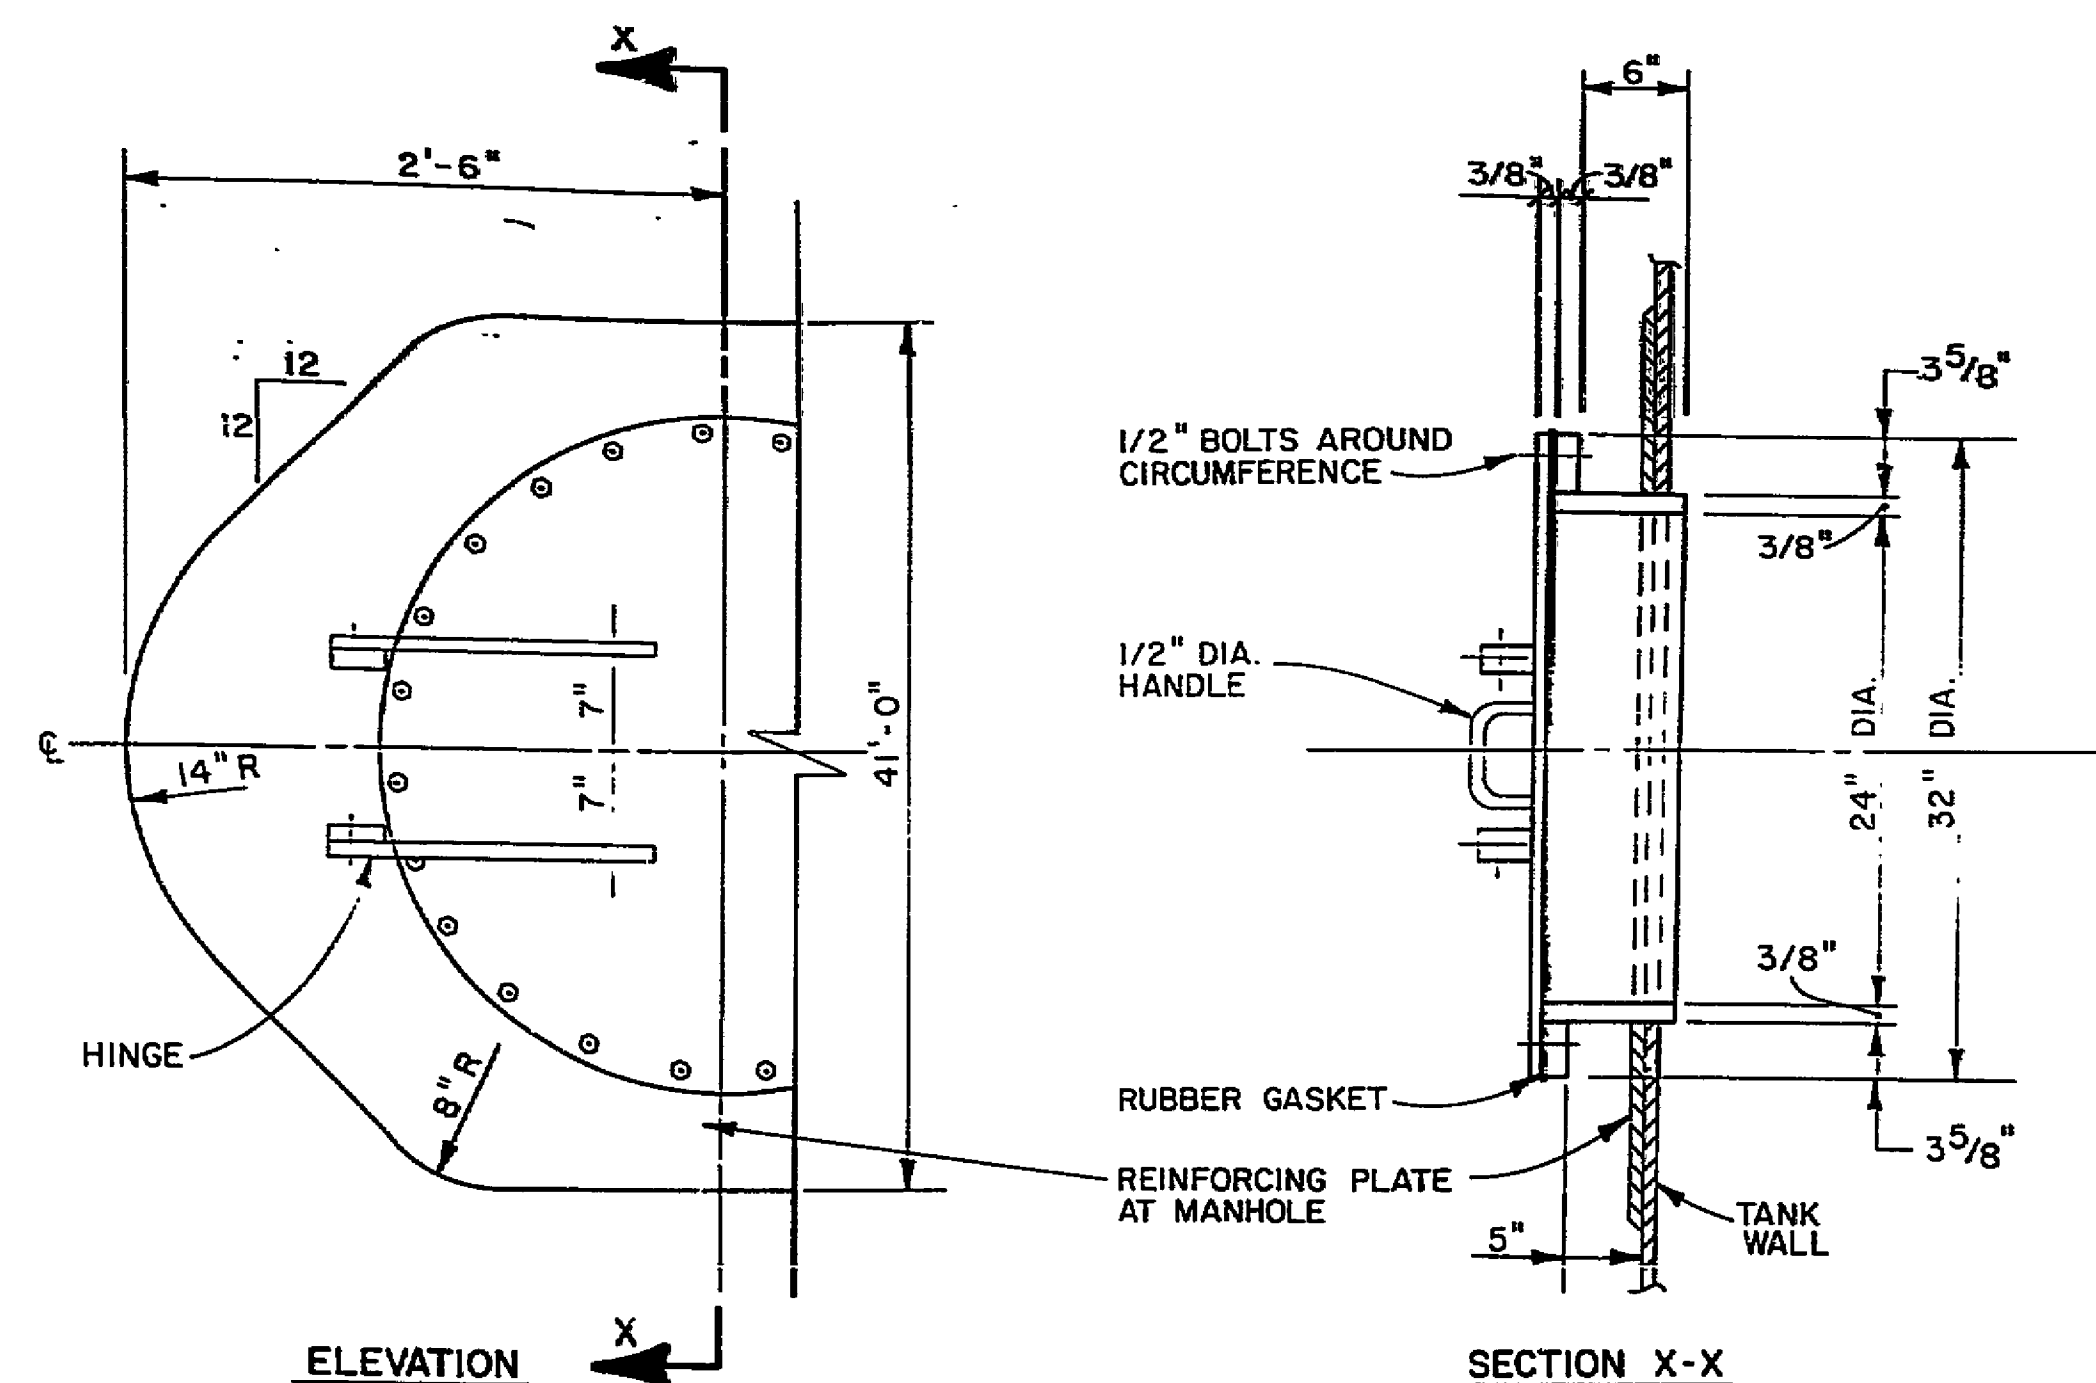


MANHOLE DETAIL
NO SCALE

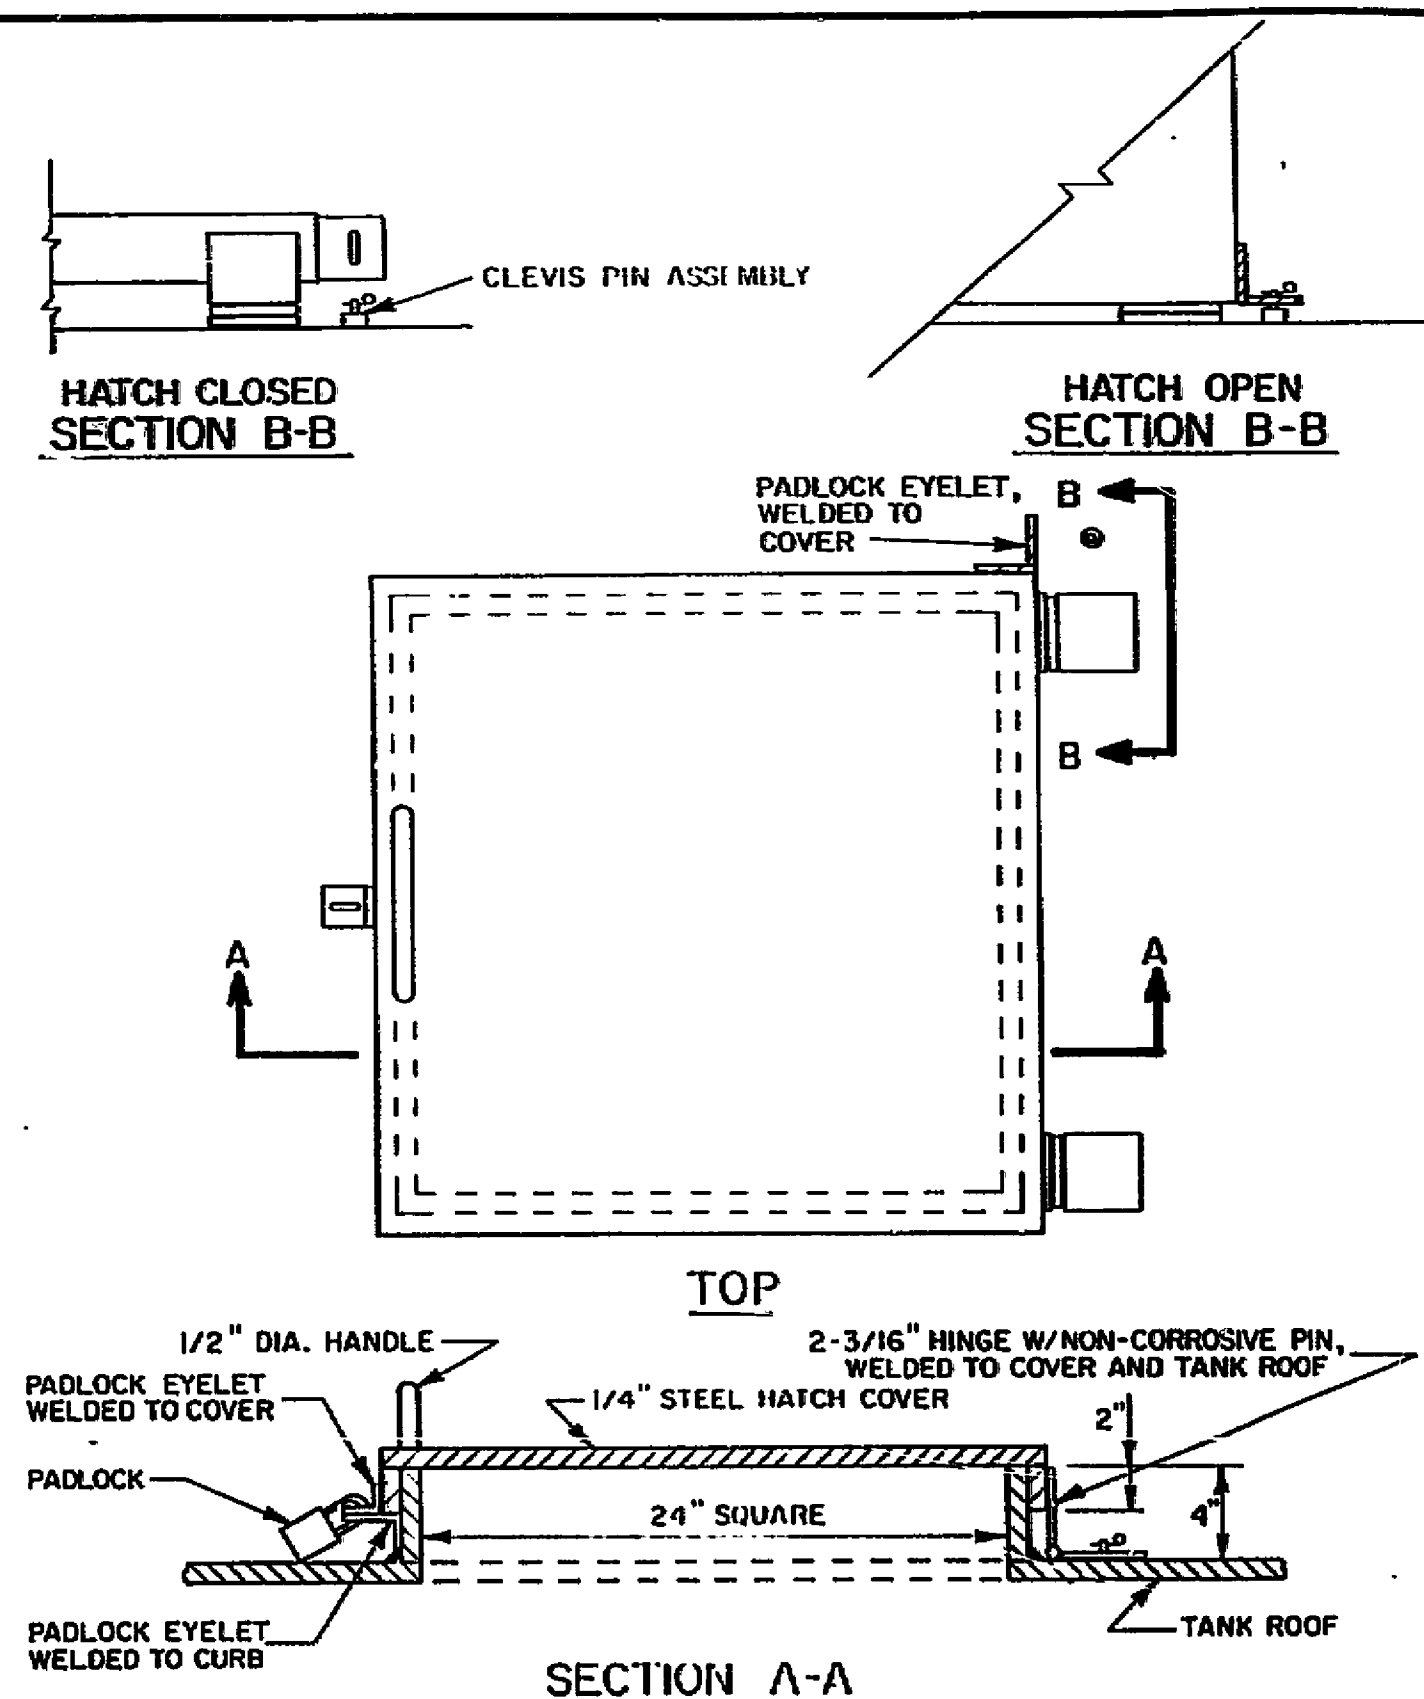


ROOF HATCH DETAIL
NO SCALE

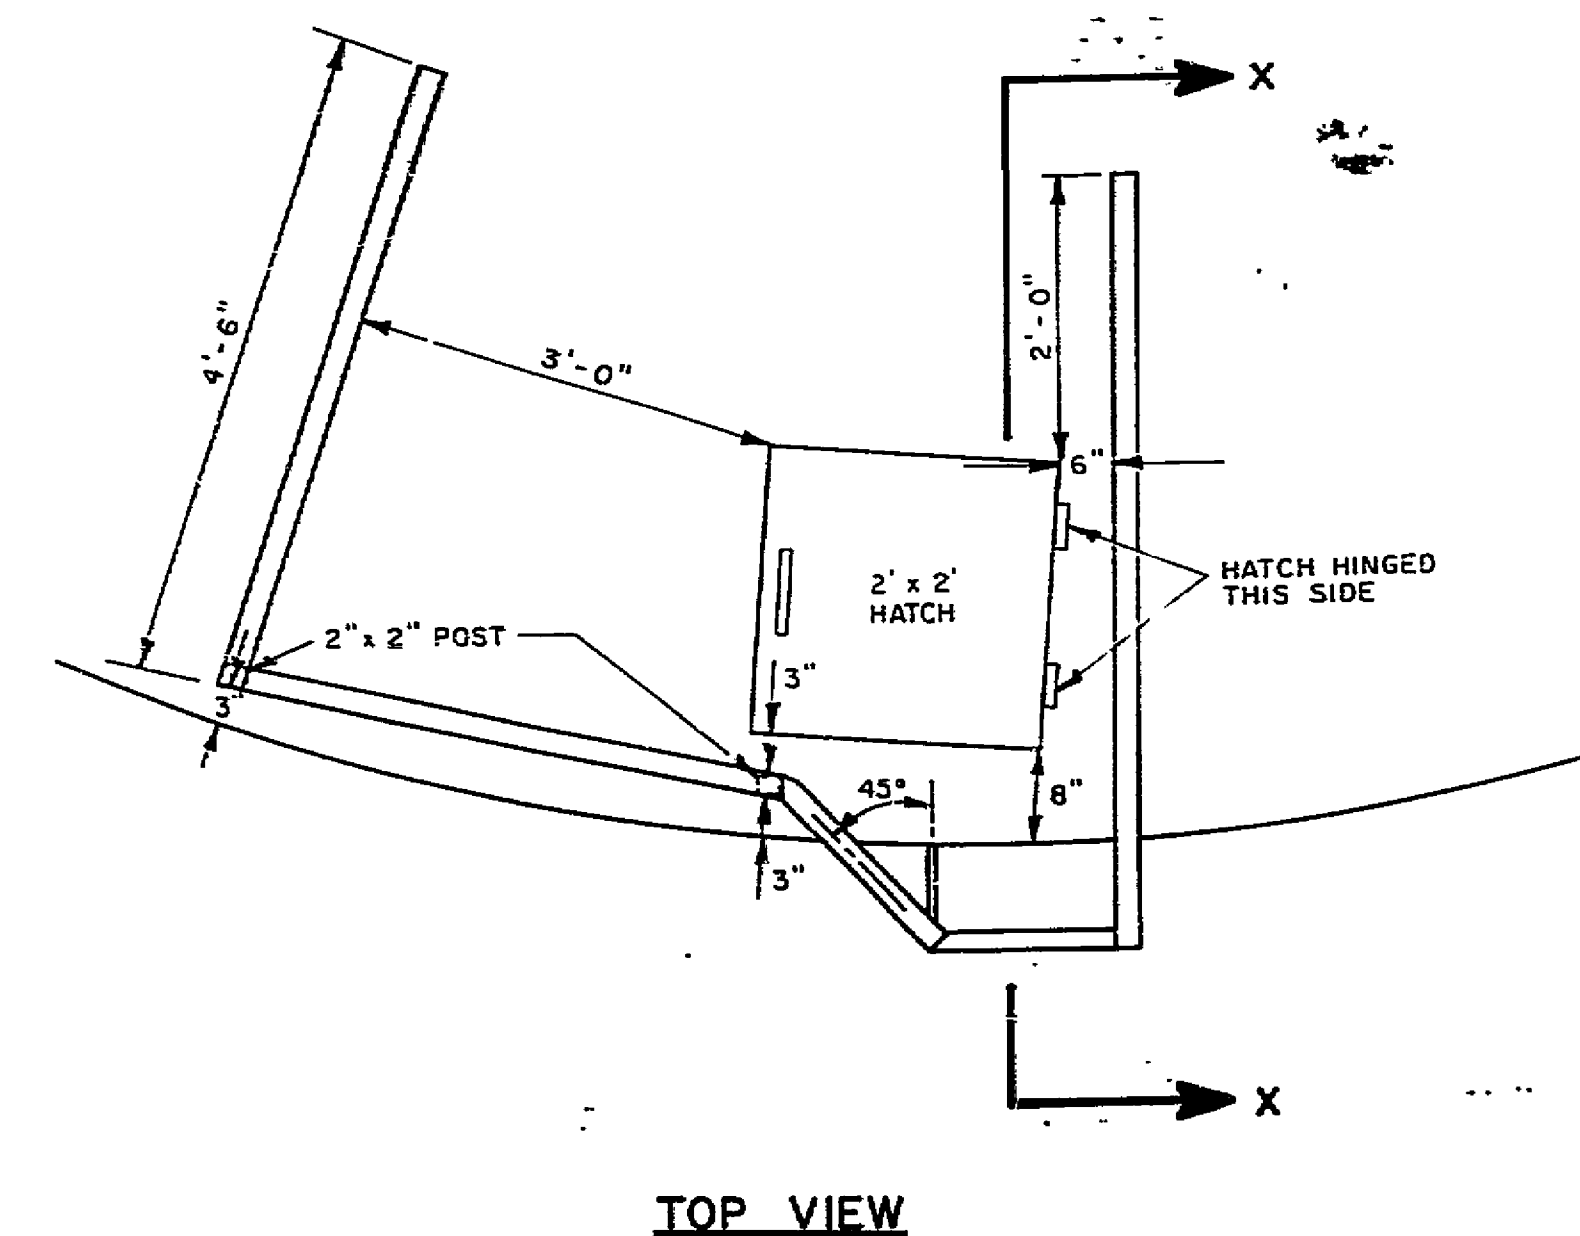


TOP VIEW

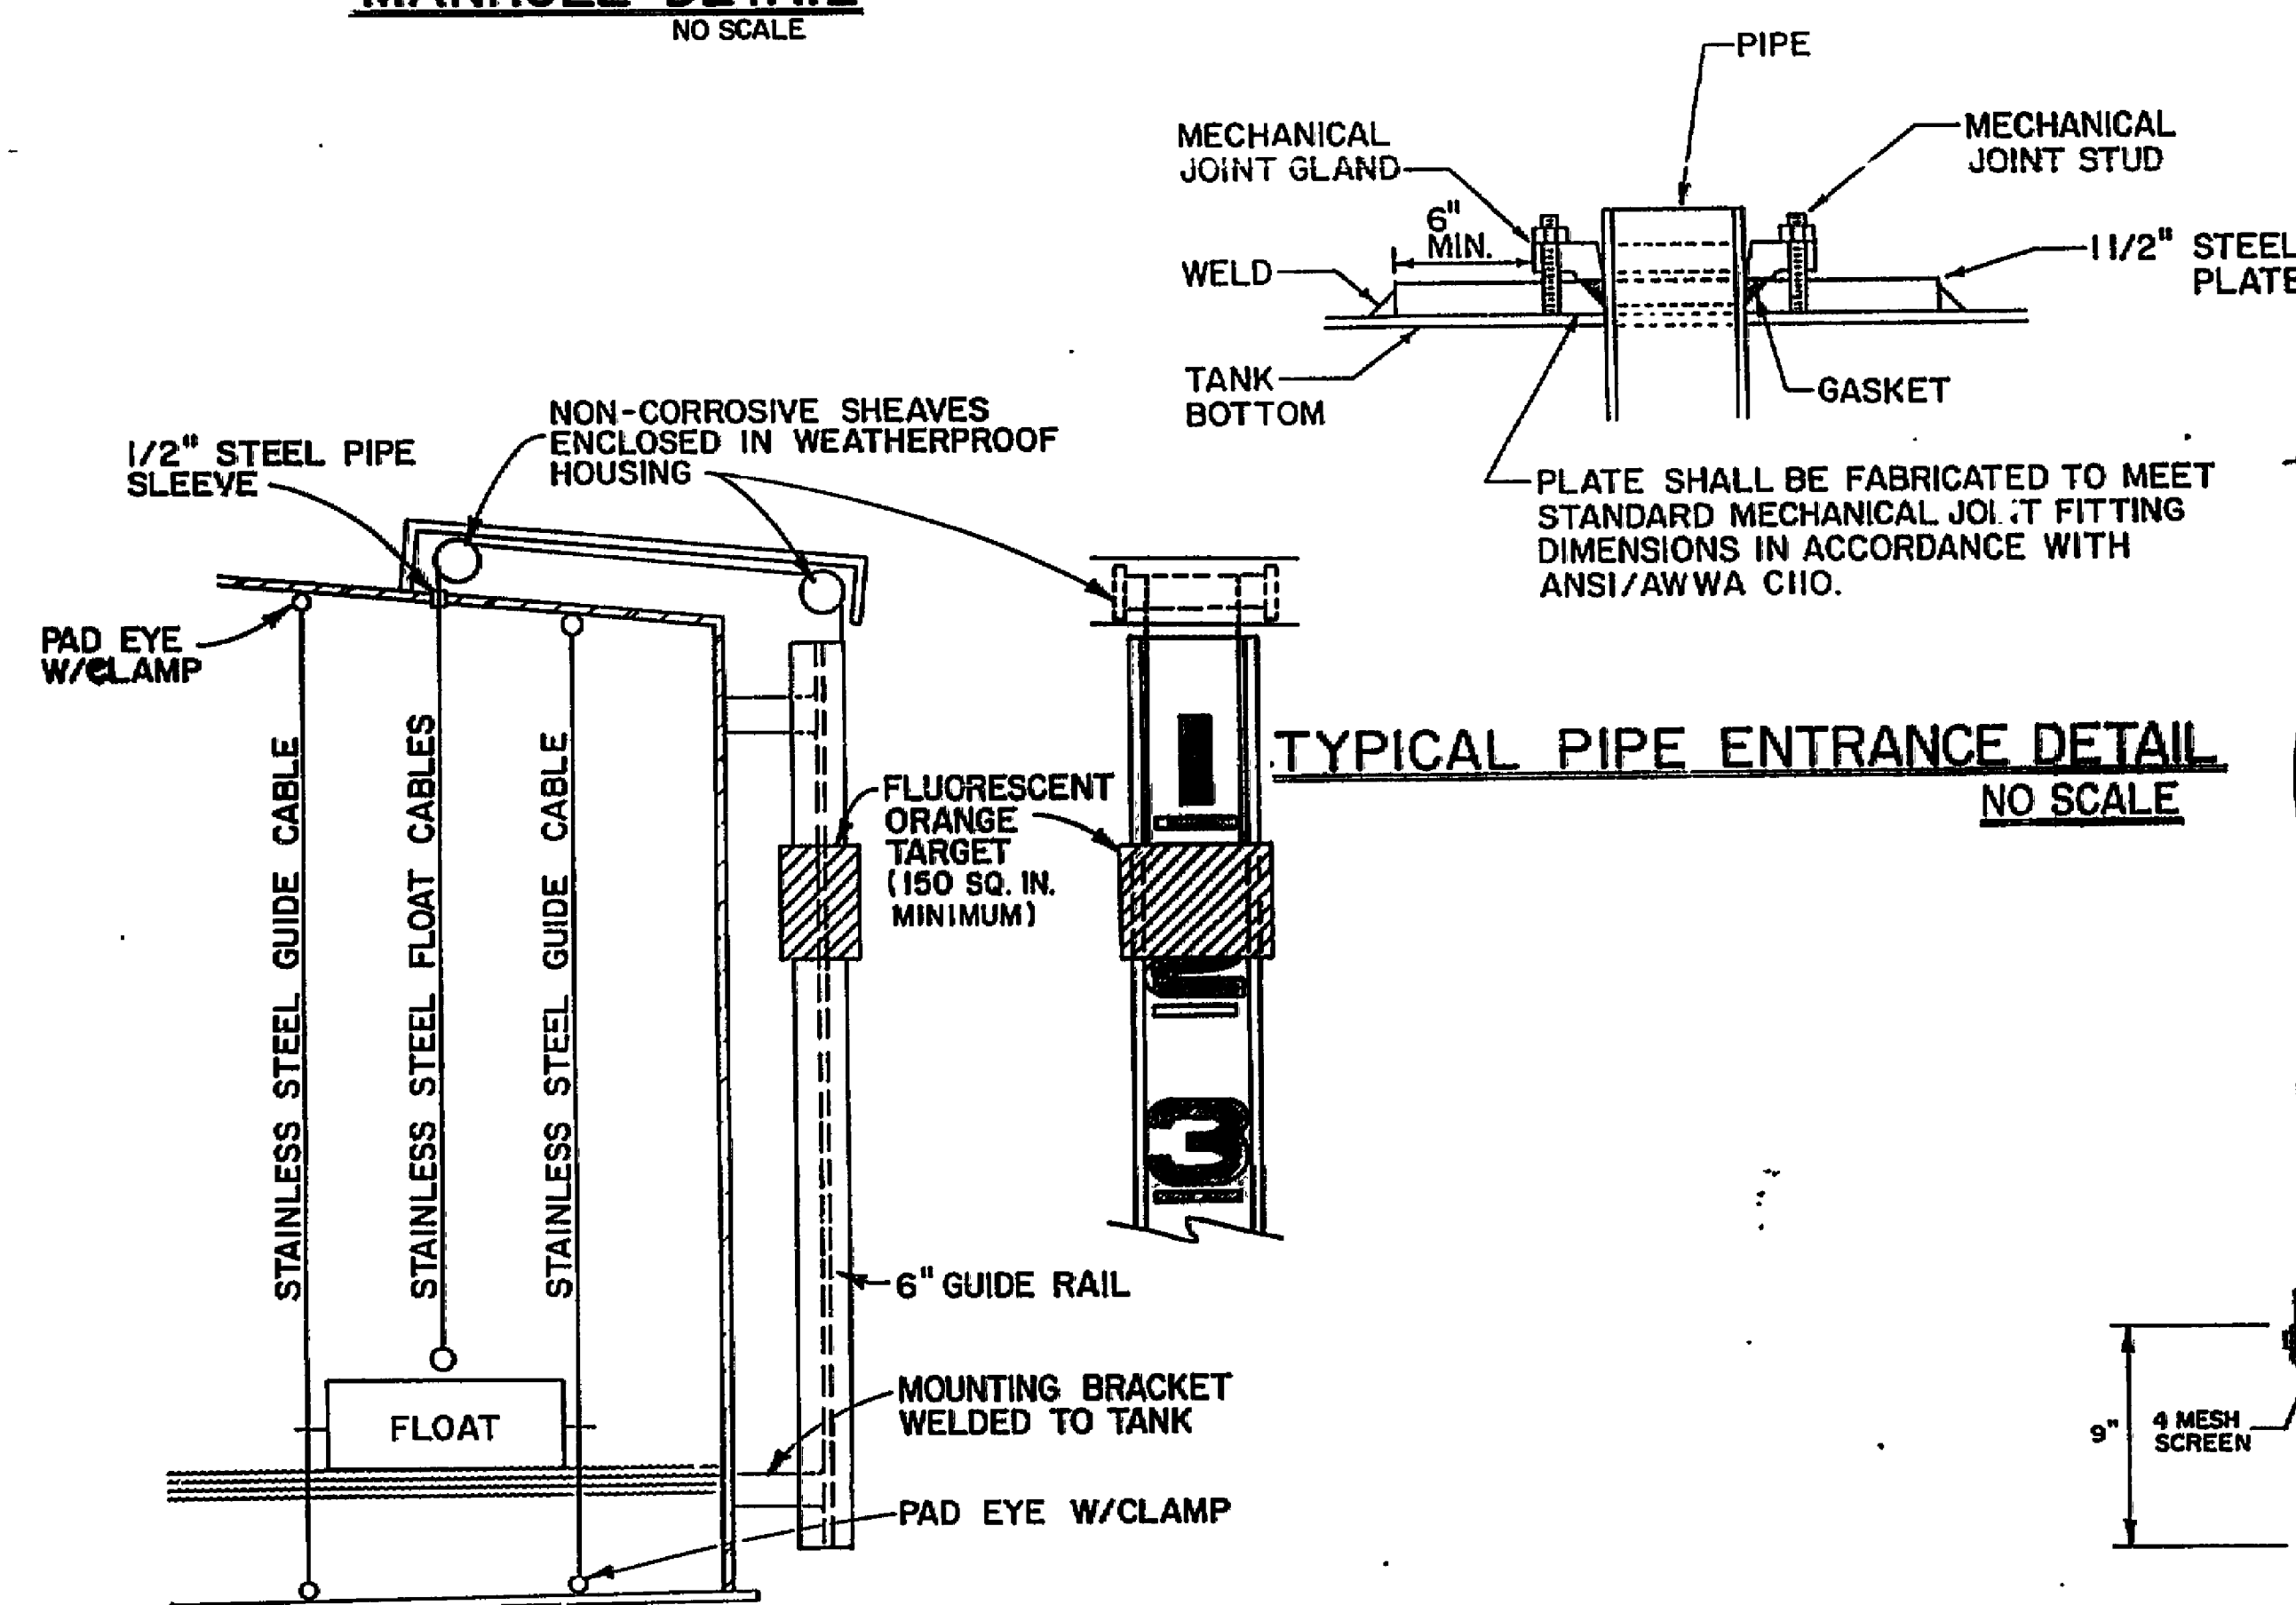

WATER LEVEL GAUGE DETAIL
NO SCALE

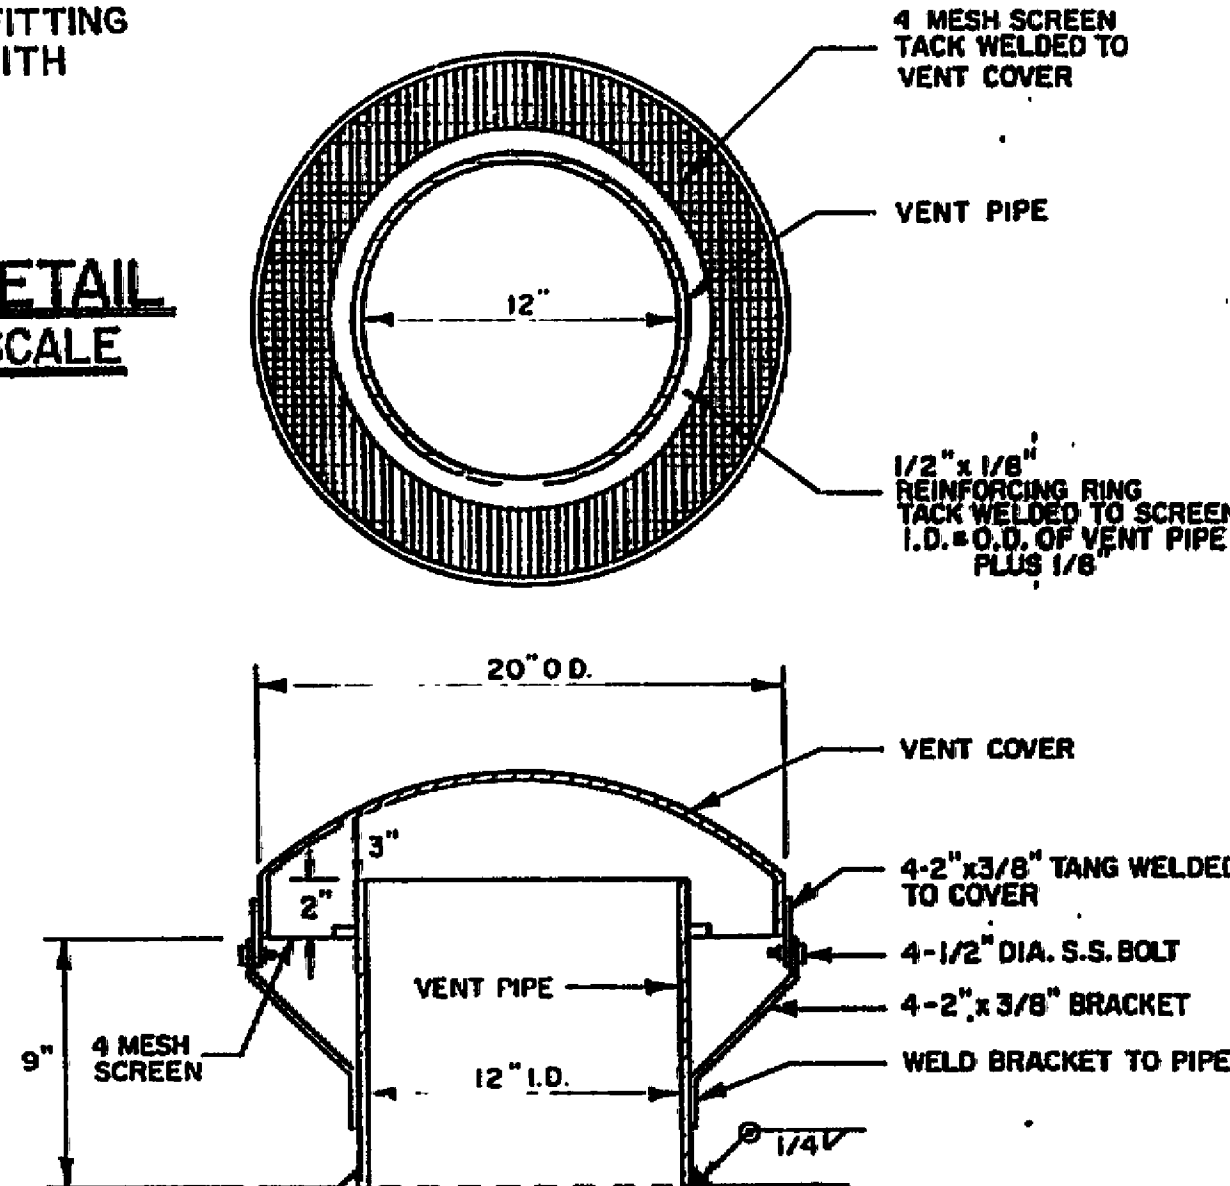

ROOF VENT DETAIL
NO SCALE

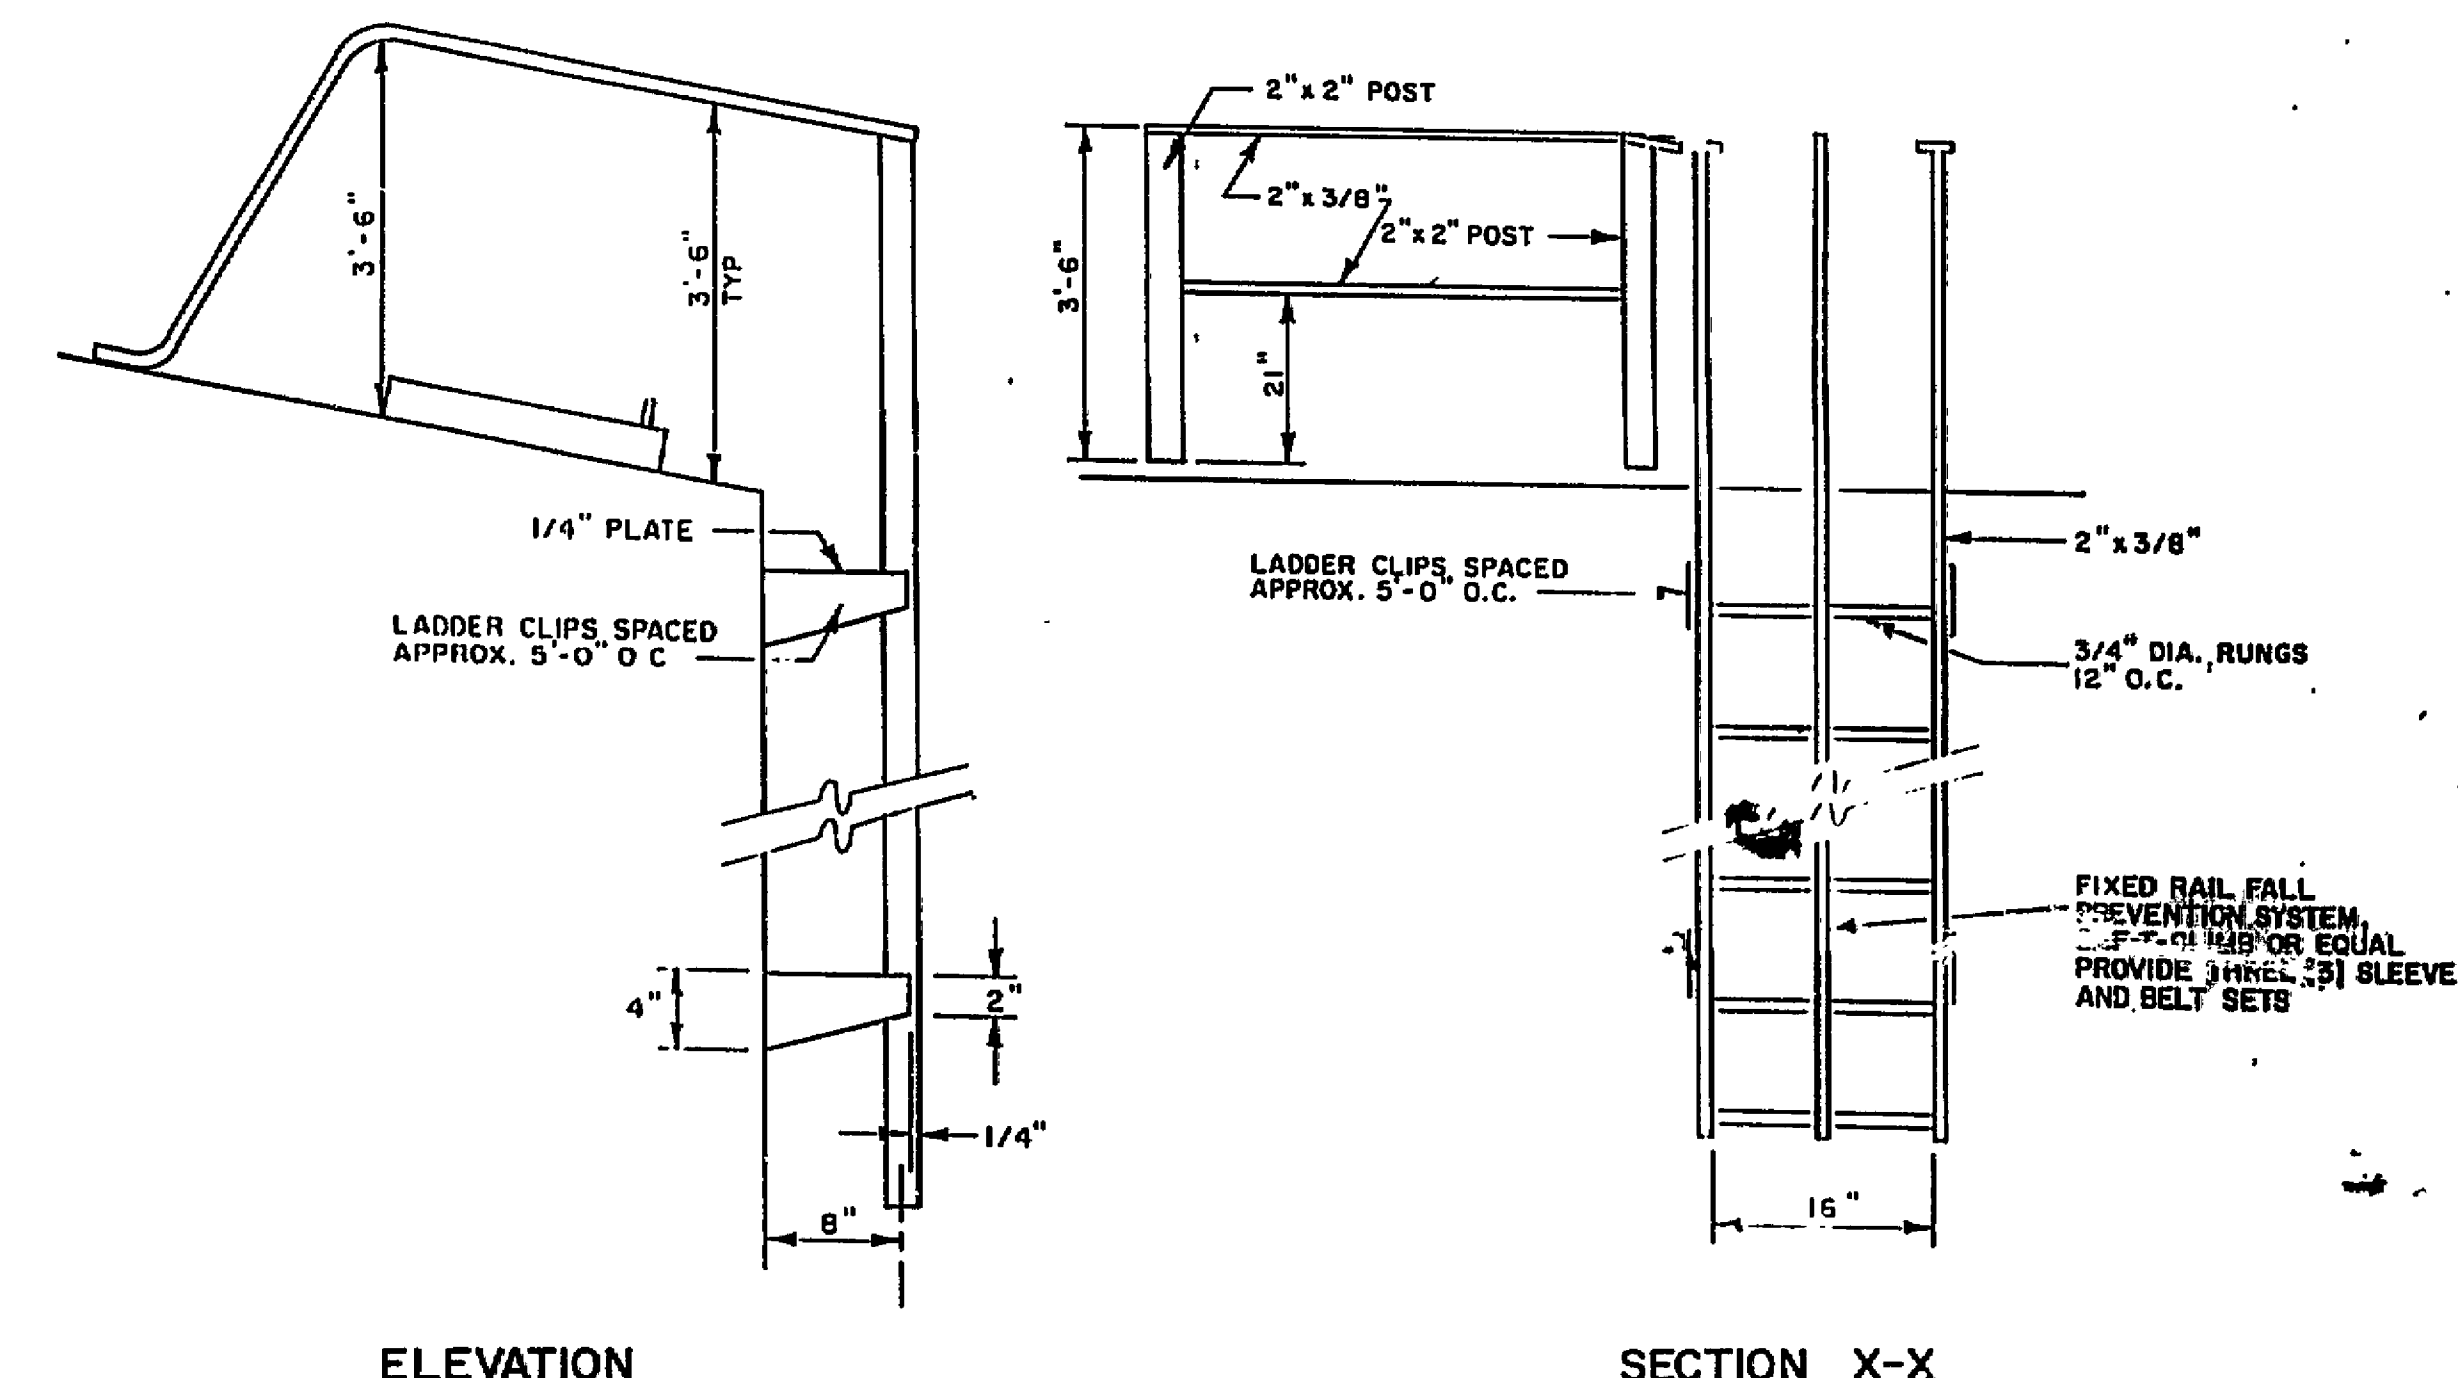

LADDER AND RAILING DETAILS
NO SCALE

DRAPER - ADEN ASSOCIATES, INC.
CONSULTING ENGINEERS
BLACKSBURG, VIRGINIA

DESIGNED RMH
DRAWN CBK
CHECKED WAA
DATE 30 JUNE 1987

STORAGE TANK DETAILS FOR
ROUTE 460 VINTON WATERLINE & HANGING ROCK
ROANOKE COUNTY, VIRGINIA

REVISIONS:

SCALE: AS SHOWN

PLAN NO T-4416-A

SHEET
2 OF 2

