



WOODS MEADOW LANE - WATERLINE PROFILE

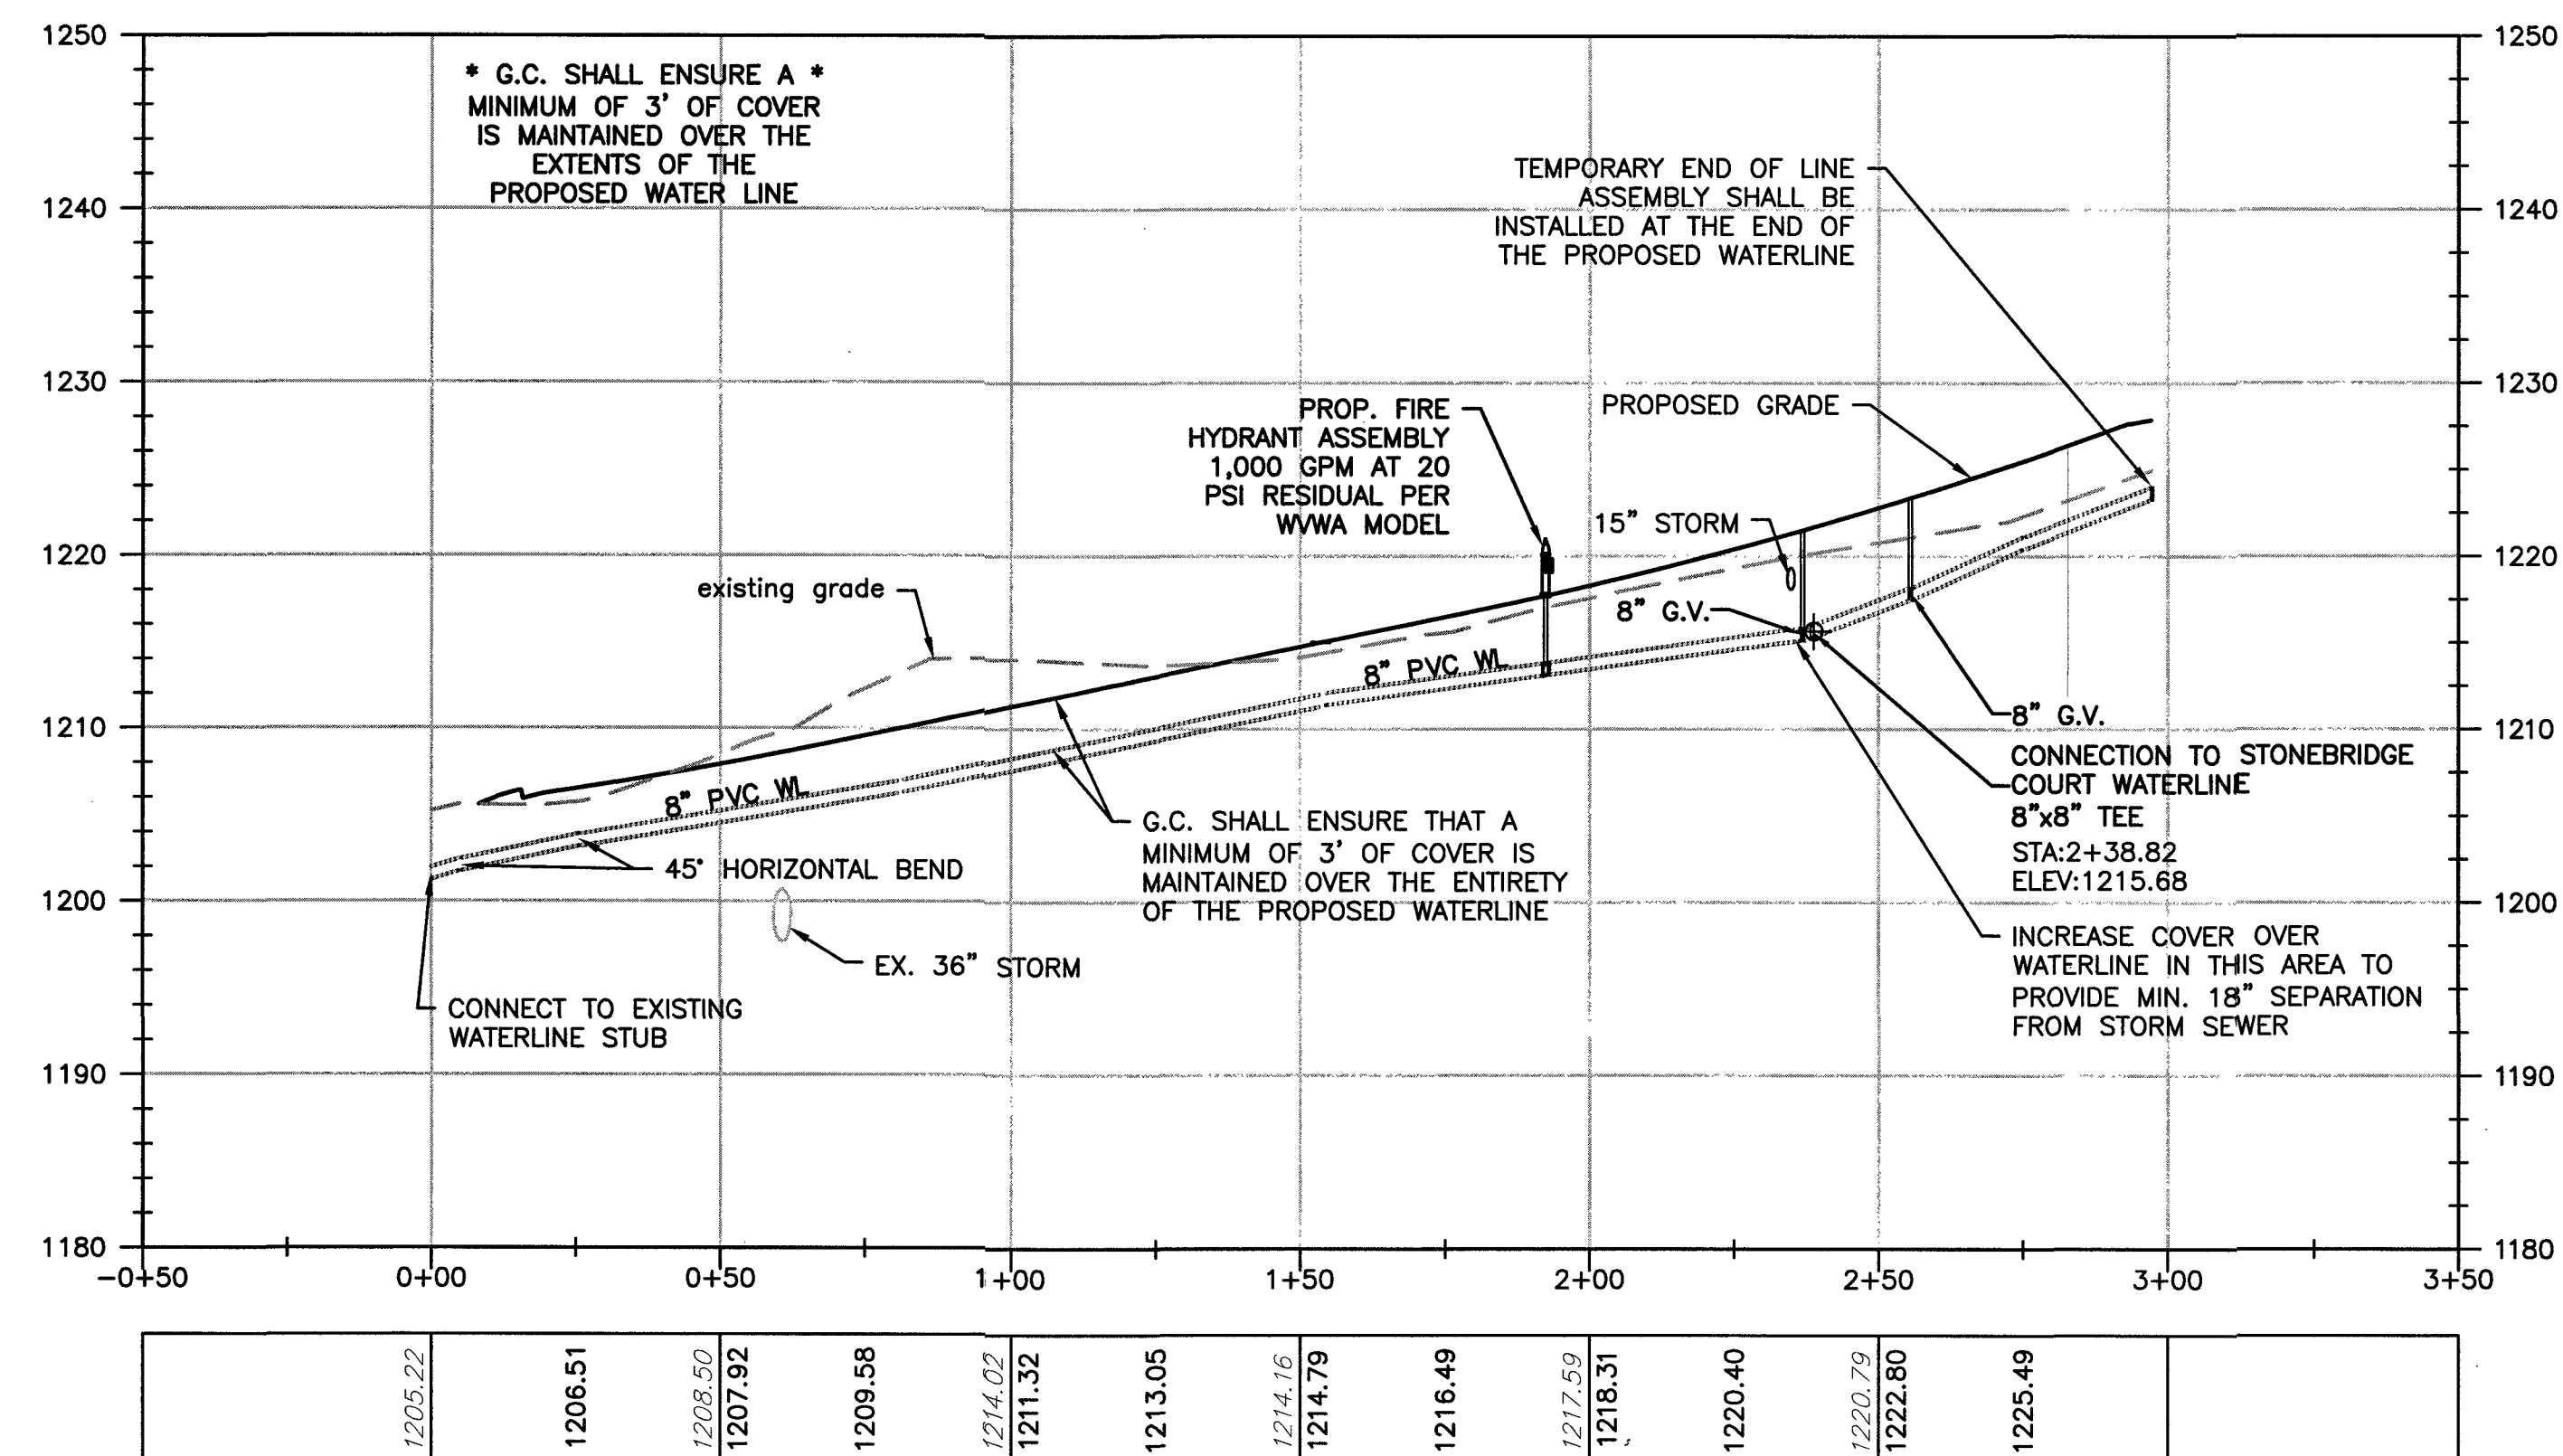

STONEBRIDGE COURT - WATERLINE PROFILE

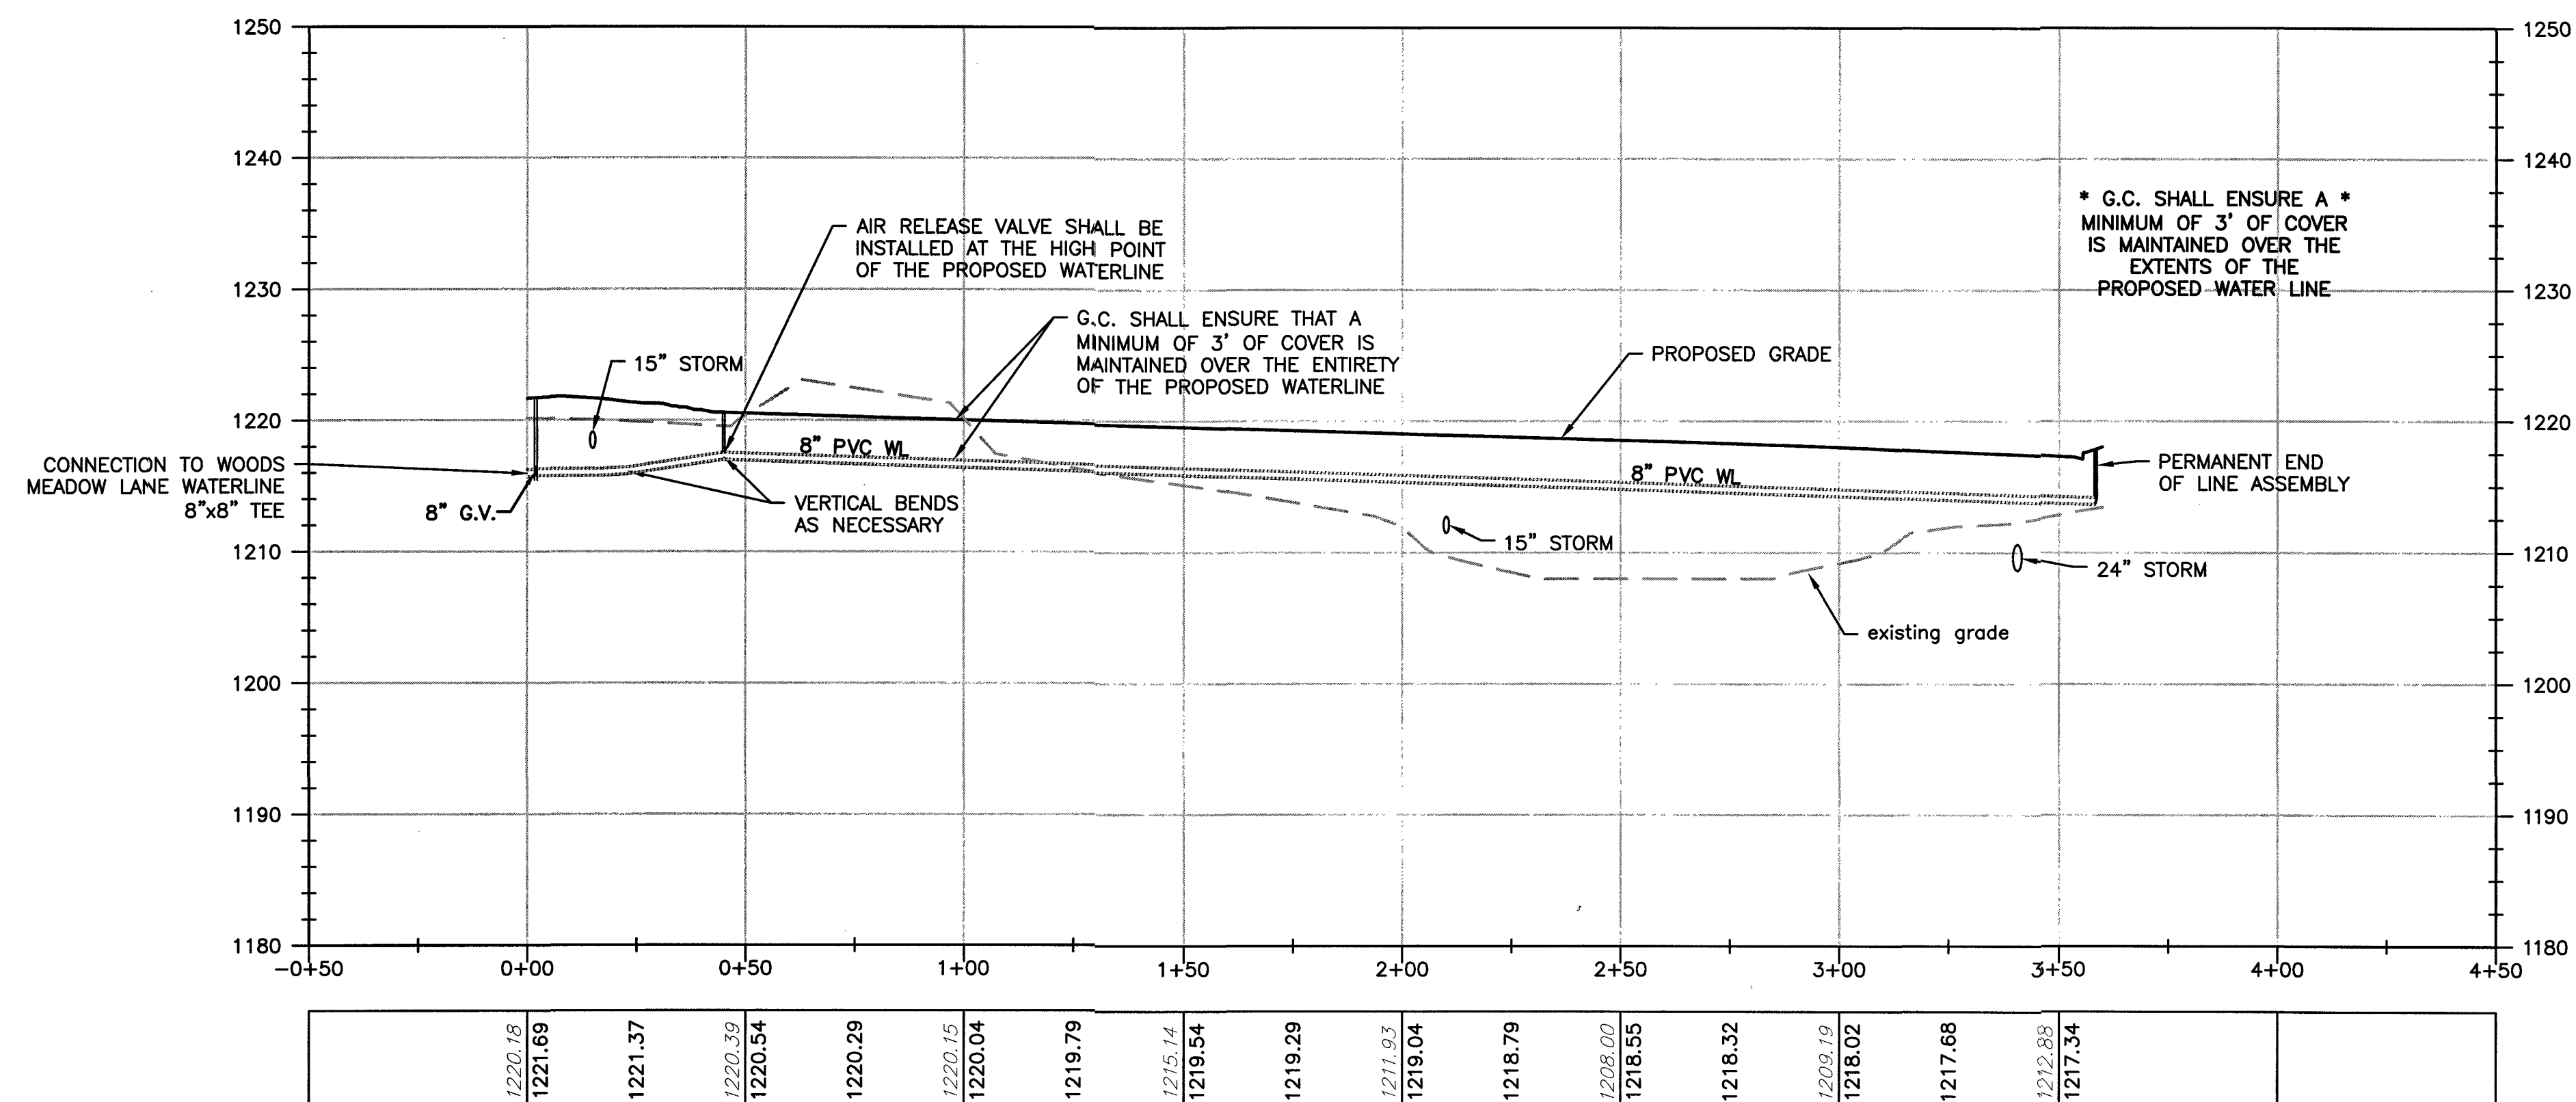


HORIZONTAL SCALE:



SCALE: 1" = 30'

VERTICAL SCALE:

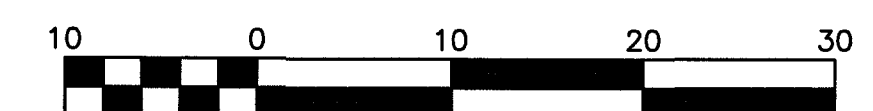

SCALE: 1" = 10'