



WOODS MEADOW LANE - S.S. PROFILE

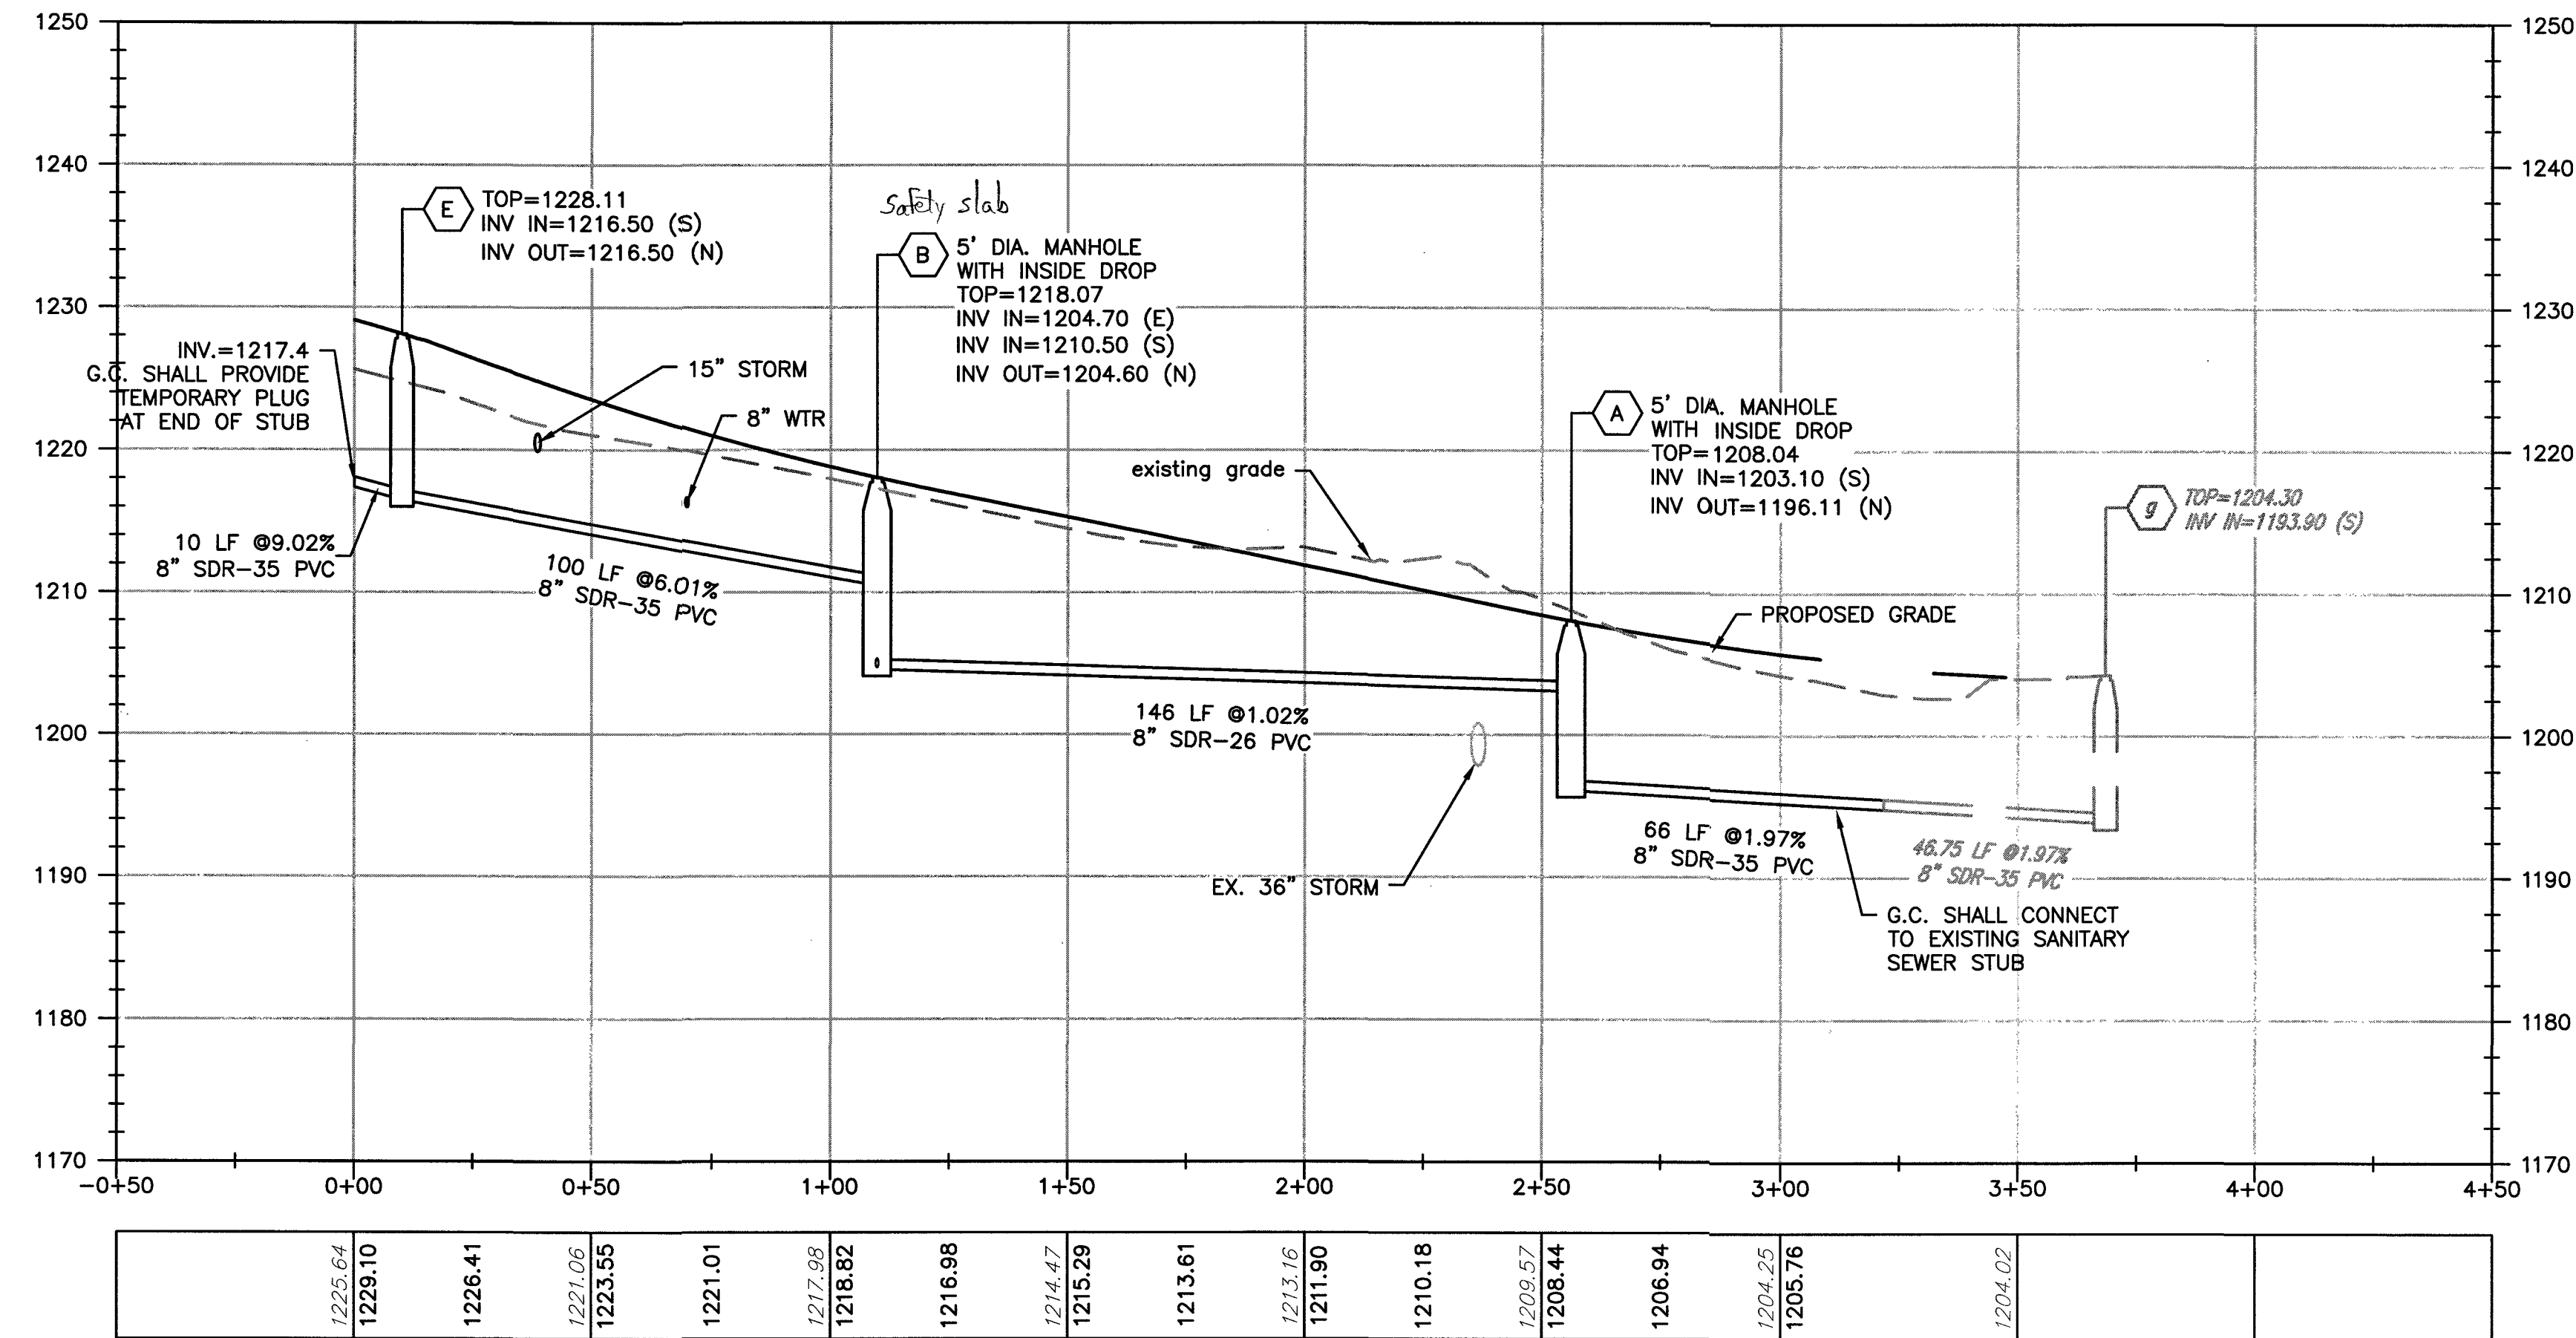


STRUCTURE 3-21 - 3-19: STORM PROFILE

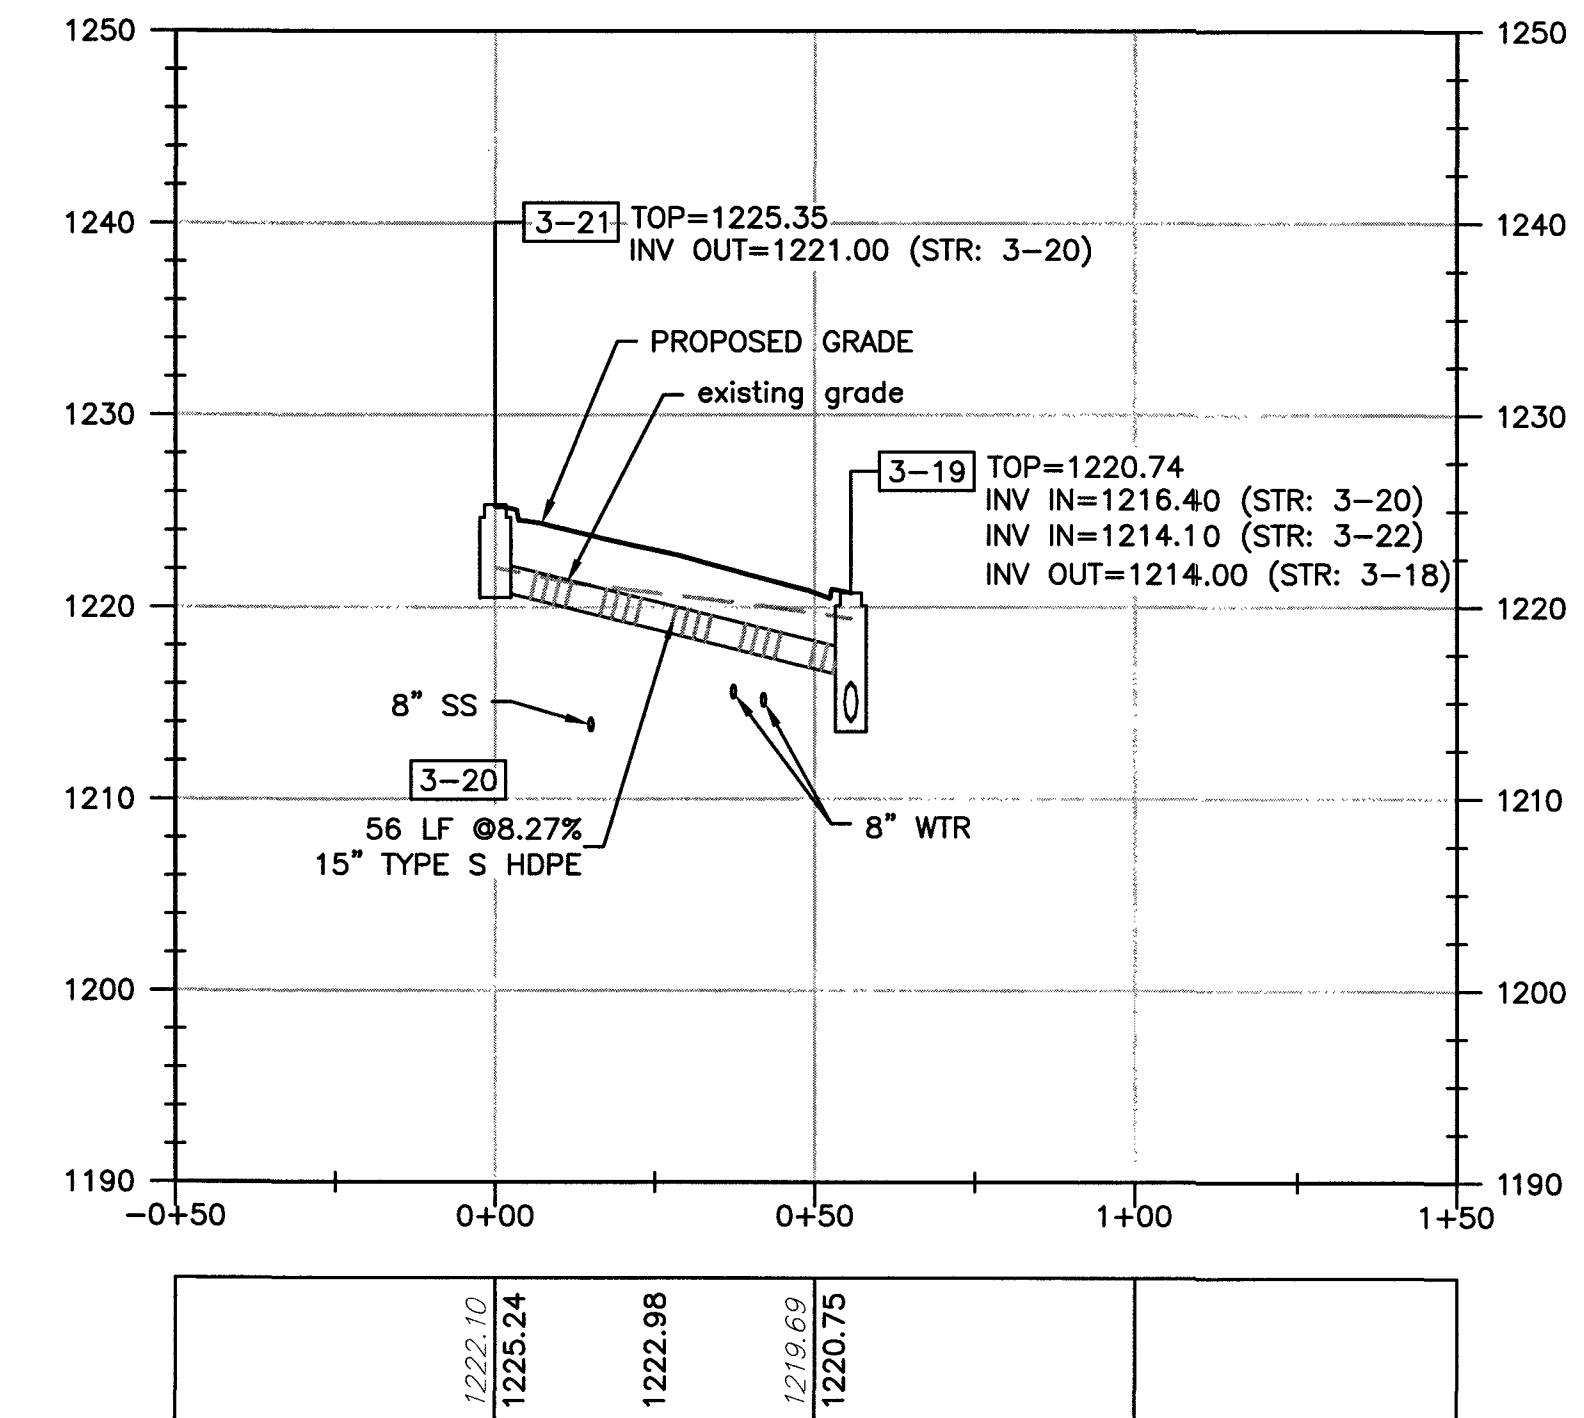

HORIZONTAL SCALE:
30 0 30 60 90
SCALE: 1" = 30'

VERTICAL SCALE:
10 0 10 20 30
SCALE: 1" = 10'

STONEBRIDGE COURT - S.S. PROFILE

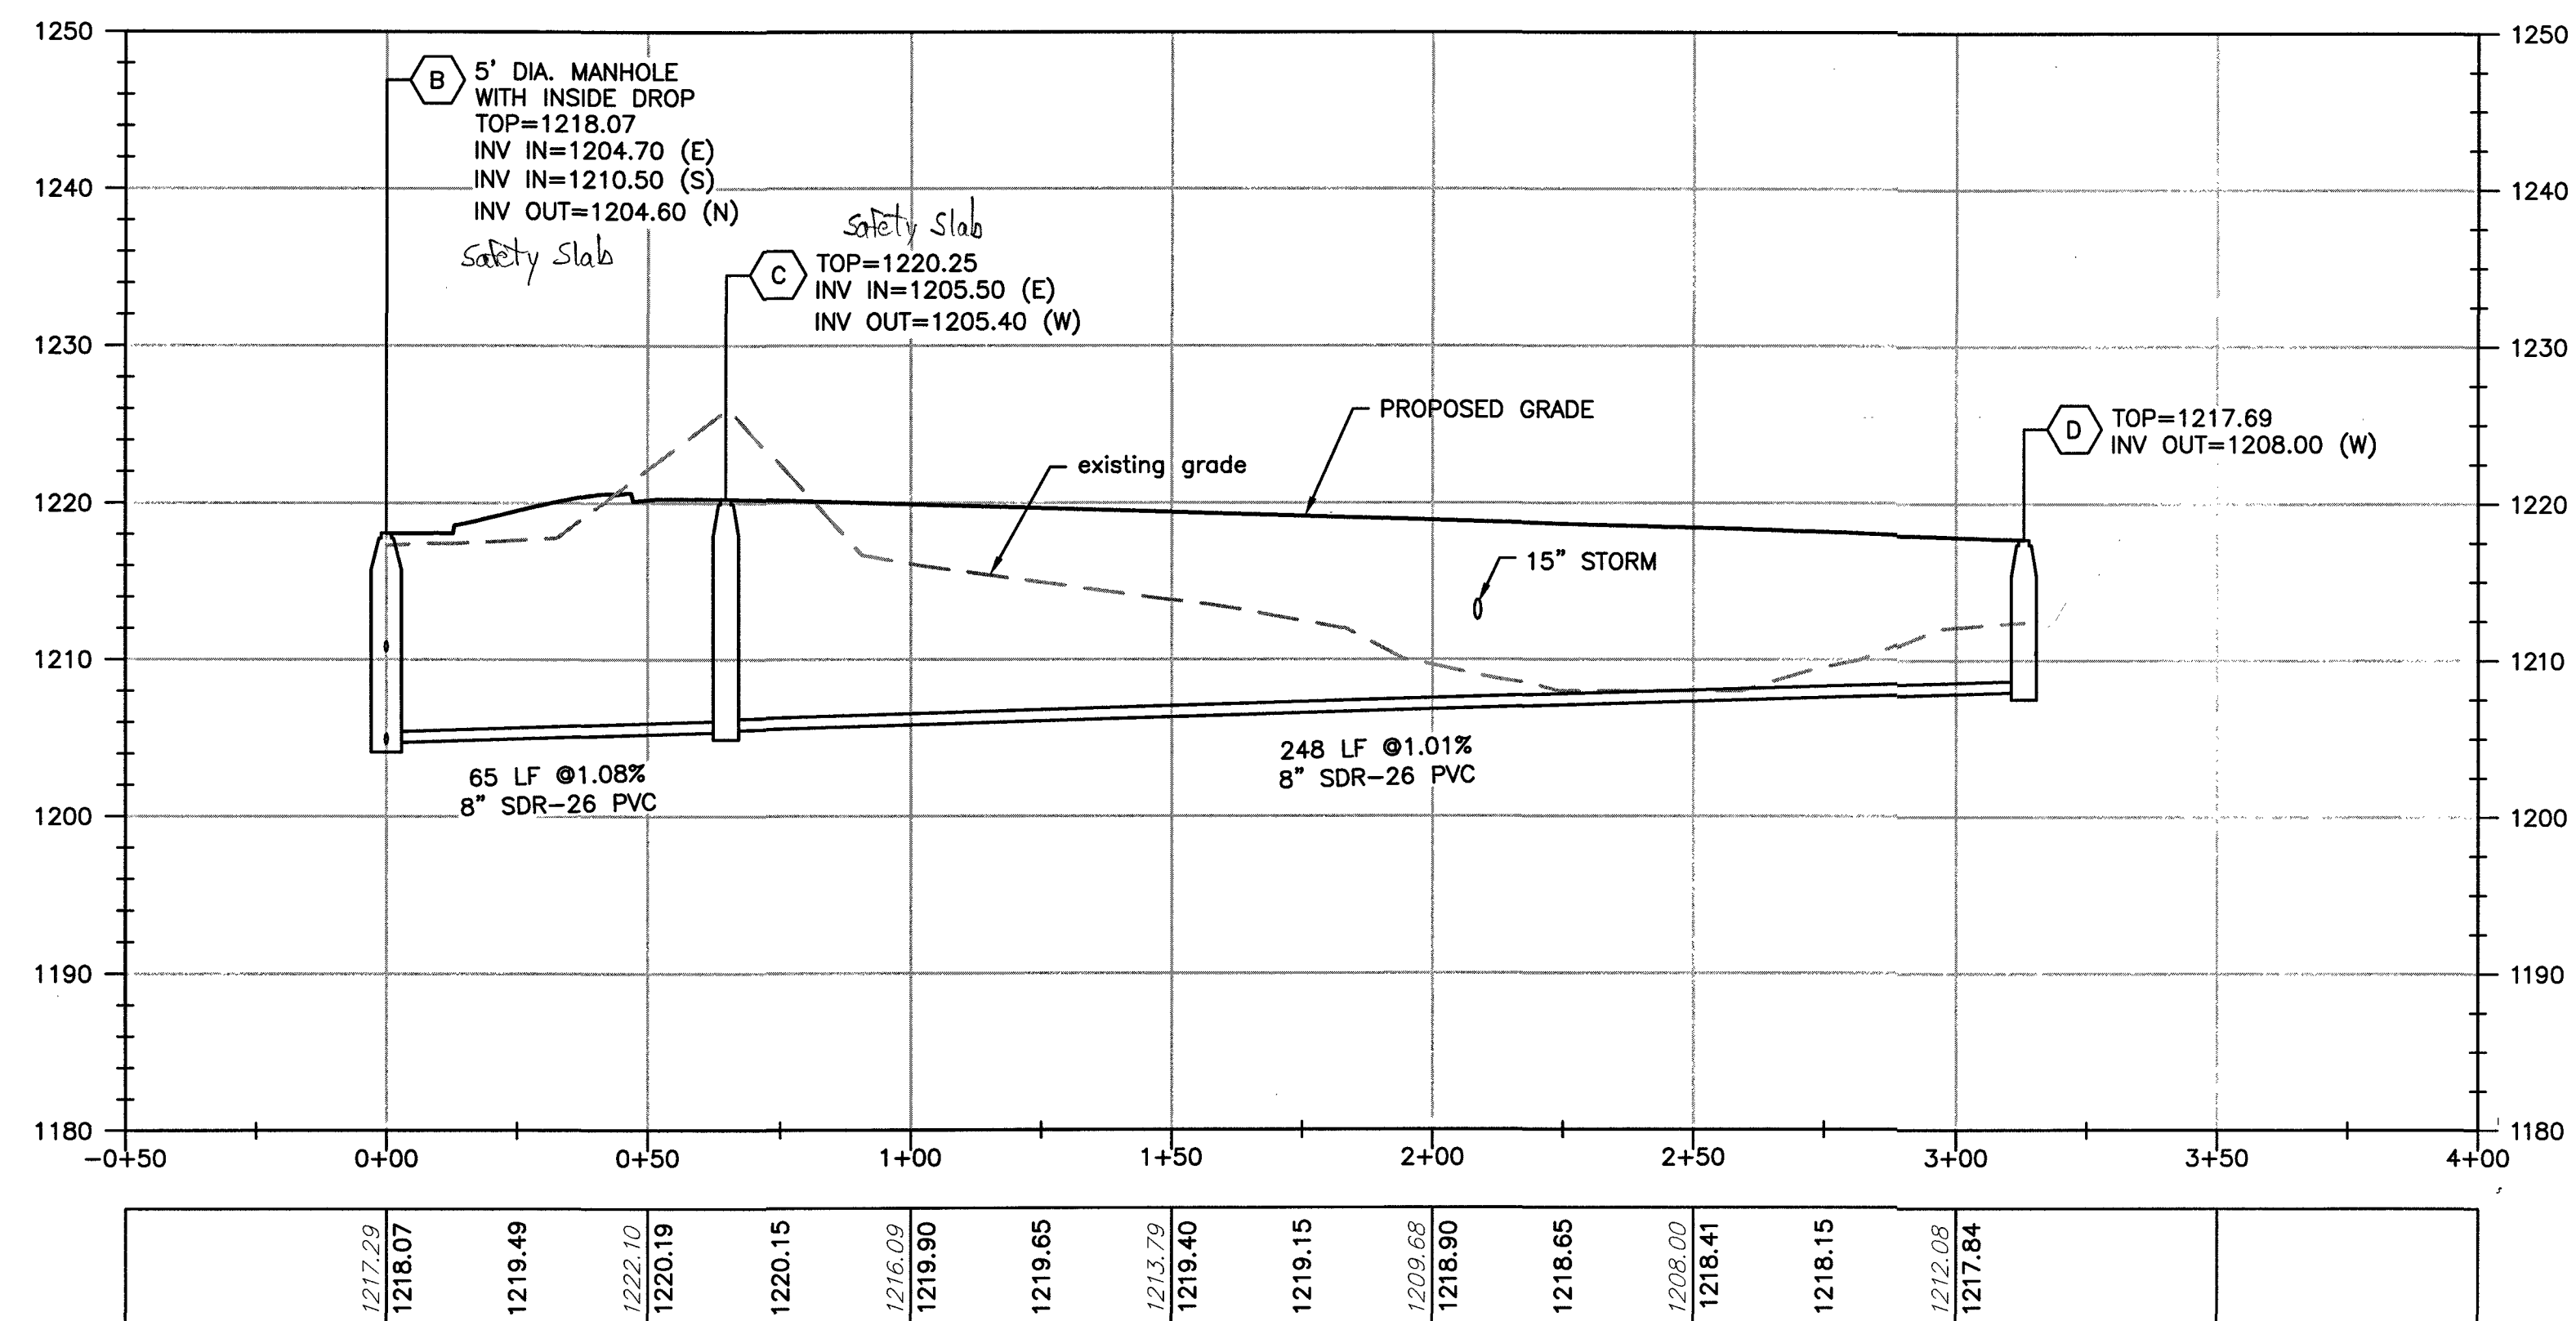

STRUCTURE 3-3 - 3-2: STORM PROFILE

