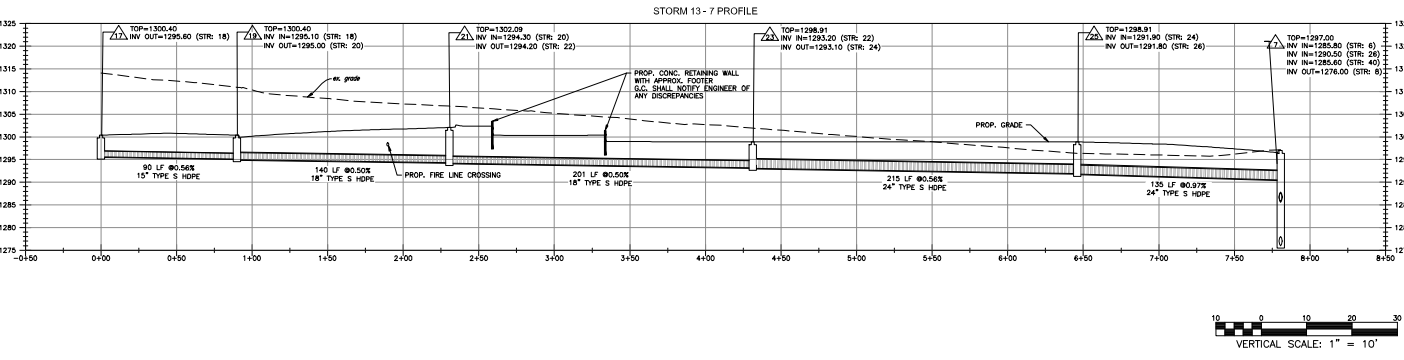
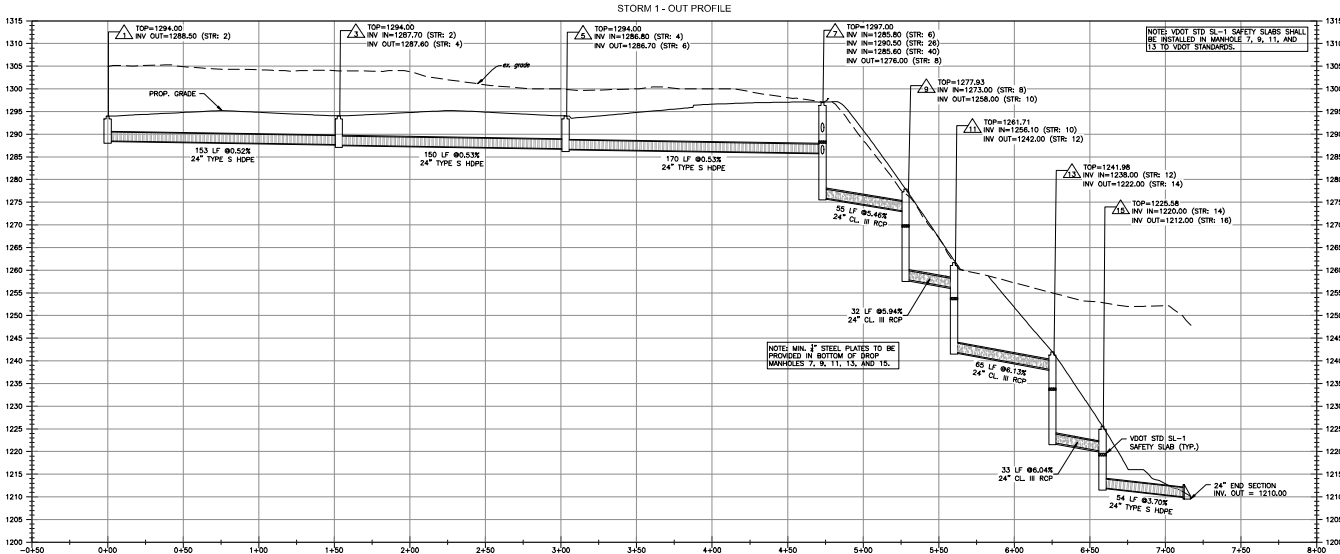


GLENMARY DRIVE - SUNCAP
UTILITY PROFILES I
SUNCAP COUNTY, VIRGINIA

DESIGNED BY: AAB
CHECKED BY: BTC
DATE: 10/1/2023
SCALE: AS SHOWN
PROJECT NO.: 190204
SHEET NO.: 04/2024

C8.1
PROJECT NO.: 190204
SHEET NO.: 04/2024

APPROVED, 2/12/2024