




WESTERN VIRGINIA WATER AUTHORITY - CONSTRUCTION STANDARDS			
REVISION DATE			
07/01/04			
03/01/06			
	FIRE HYDRANT ASSEMBLY	W-18	

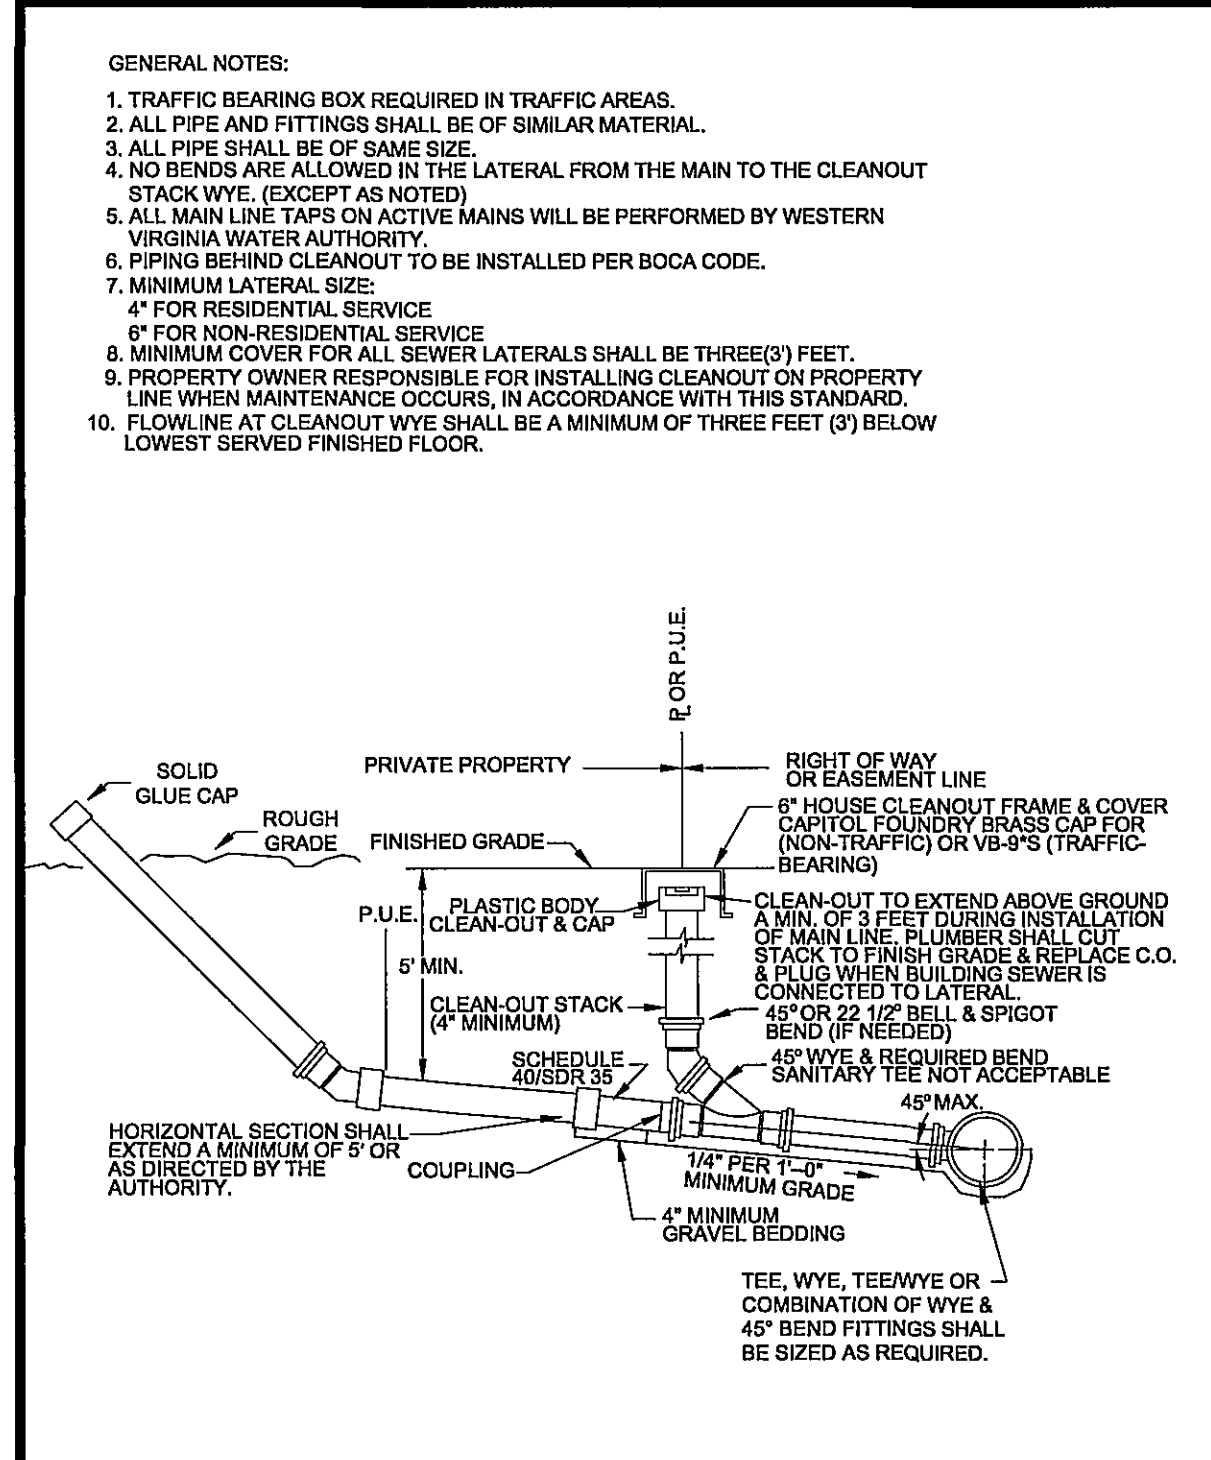


WESTERN VIRGINIA WATER AUTHORITY - CONSTRUCTION STANDARDS			
REVISION DATE			
07/01/04			
03/01/06			
	SANITARY SEWER LATERAL	S-08	

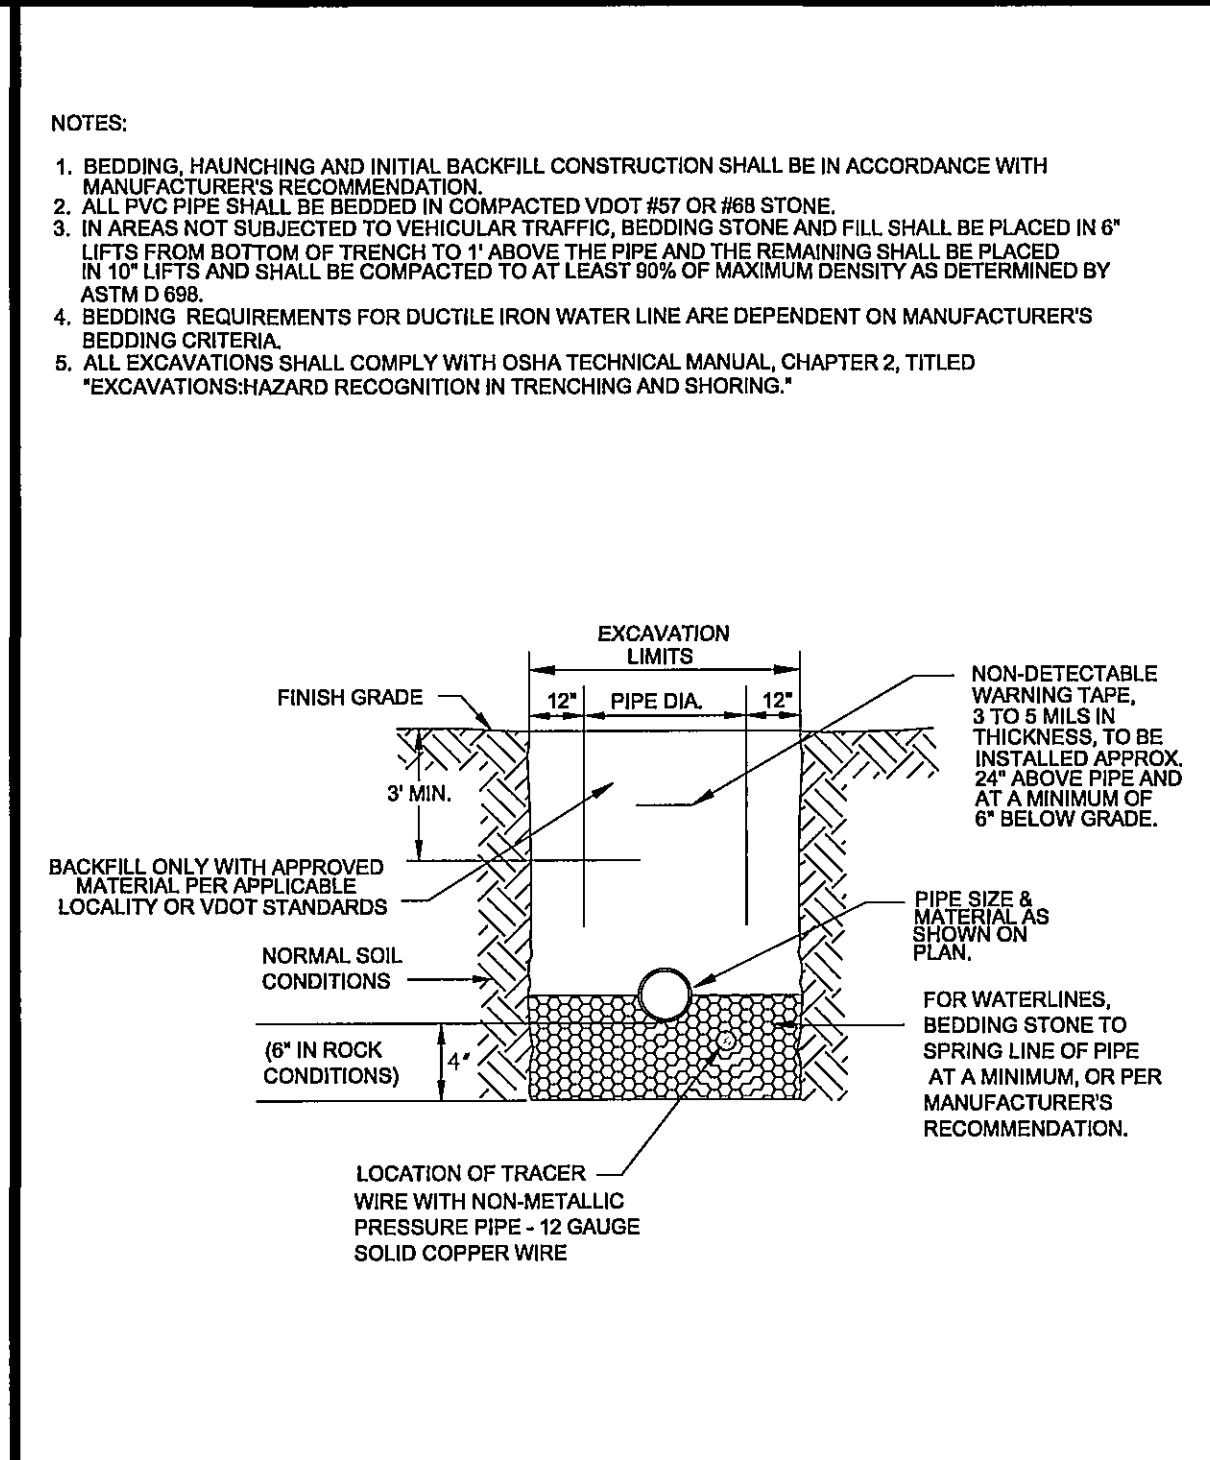


WESTERN VIRGINIA WATER AUTHORITY - CONSTRUCTION STANDARDS			
REVISION DATE			
07/01/04			
03/01/06			
	BEDDING AND BACKFILL OUTSIDE OF PAVED AREAS	W-24	

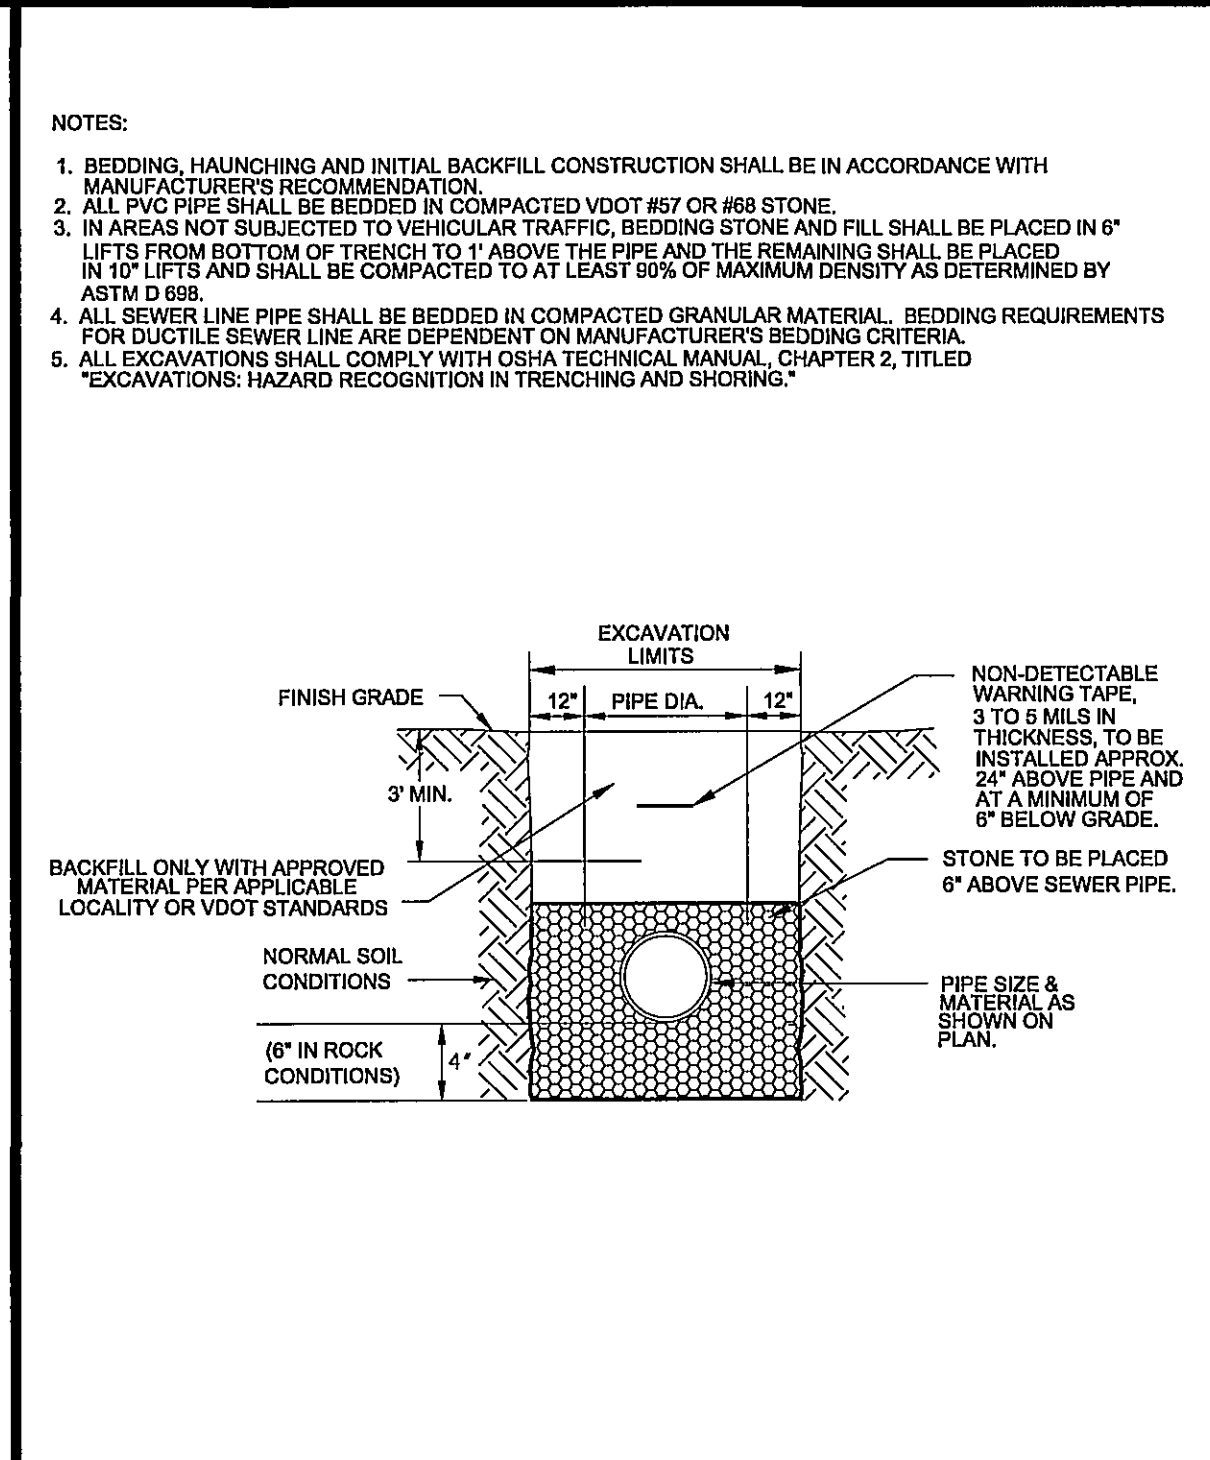


WESTERN VIRGINIA WATER AUTHORITY - CONSTRUCTION STANDARDS			
REVISION DATE			
07/01/04			
03/01/06			
	BEDDING AND BACKFILL OUTSIDE OF PAVED AREAS	S-30	

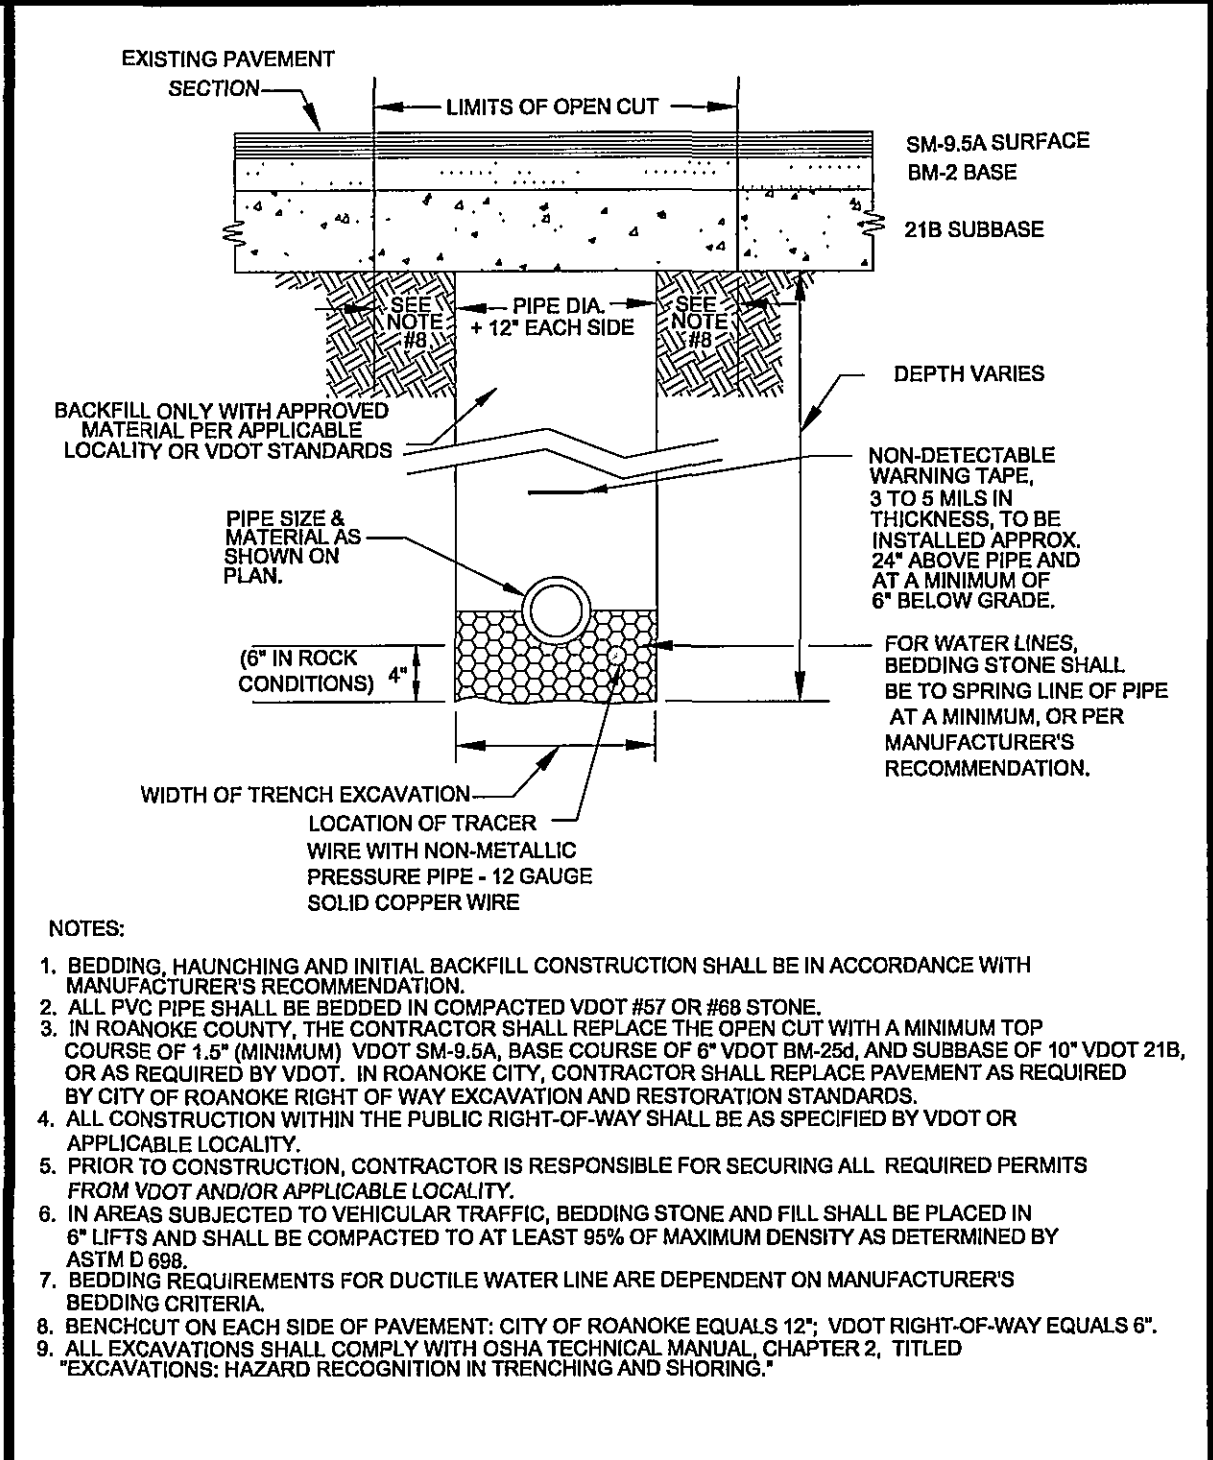


WESTERN VIRGINIA WATER AUTHORITY - CONSTRUCTION STANDARDS			
REVISION DATE			
07/01/04			
03/01/06			
	BEDDING AND BACKFILL UNDER PAVEMENT AND RIGHT-OF-WAY	W-25	

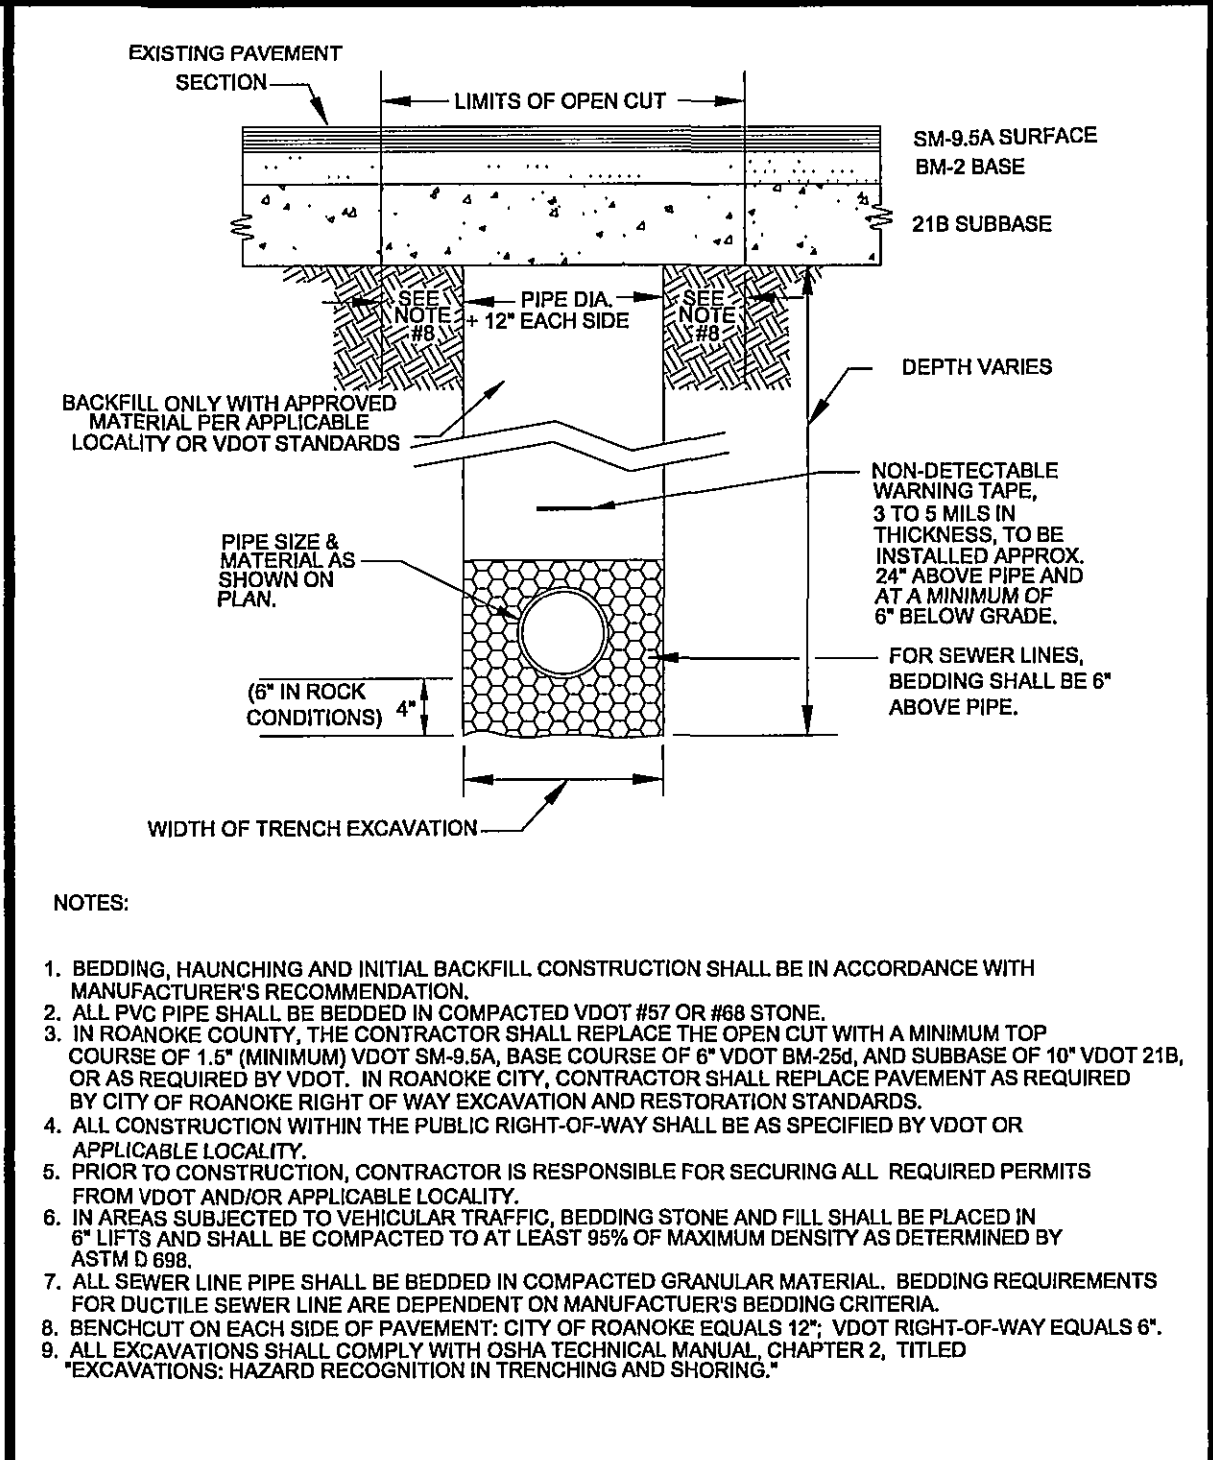

WESTERN VIRGINIA WATER AUTHORITY - CONSTRUCTION STANDARDS			
REVISION DATE			
07/01/04			
03/01/06			
	BEDDING AND BACKFILL UNDER PAVEMENT AND RIGHT-OF-WAY	S-31	

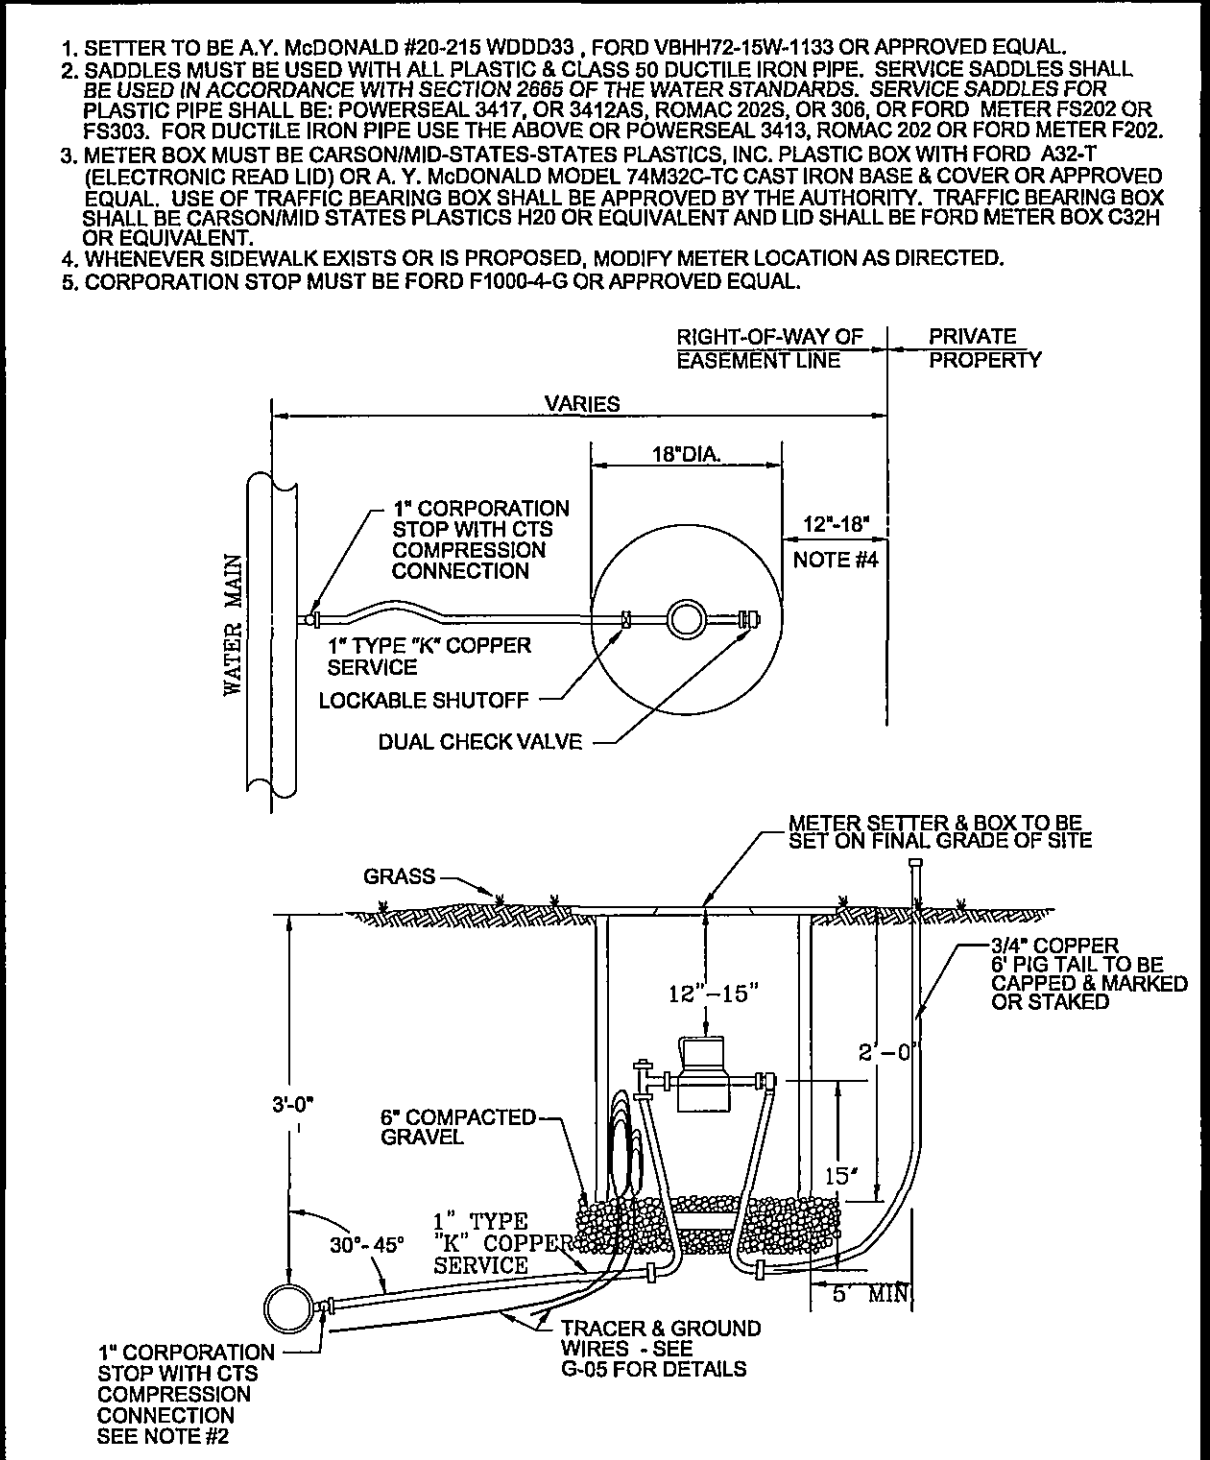

WESTERN VIRGINIA WATER AUTHORITY - CONSTRUCTION STANDARDS			
REVISION DATE			
07/01/04			
03/01/06			
	TYPE "A" SINGLE RESIDENTIAL WATER SERVICE (LINE PRESSURE UNDER 80 PSI)	W-01	

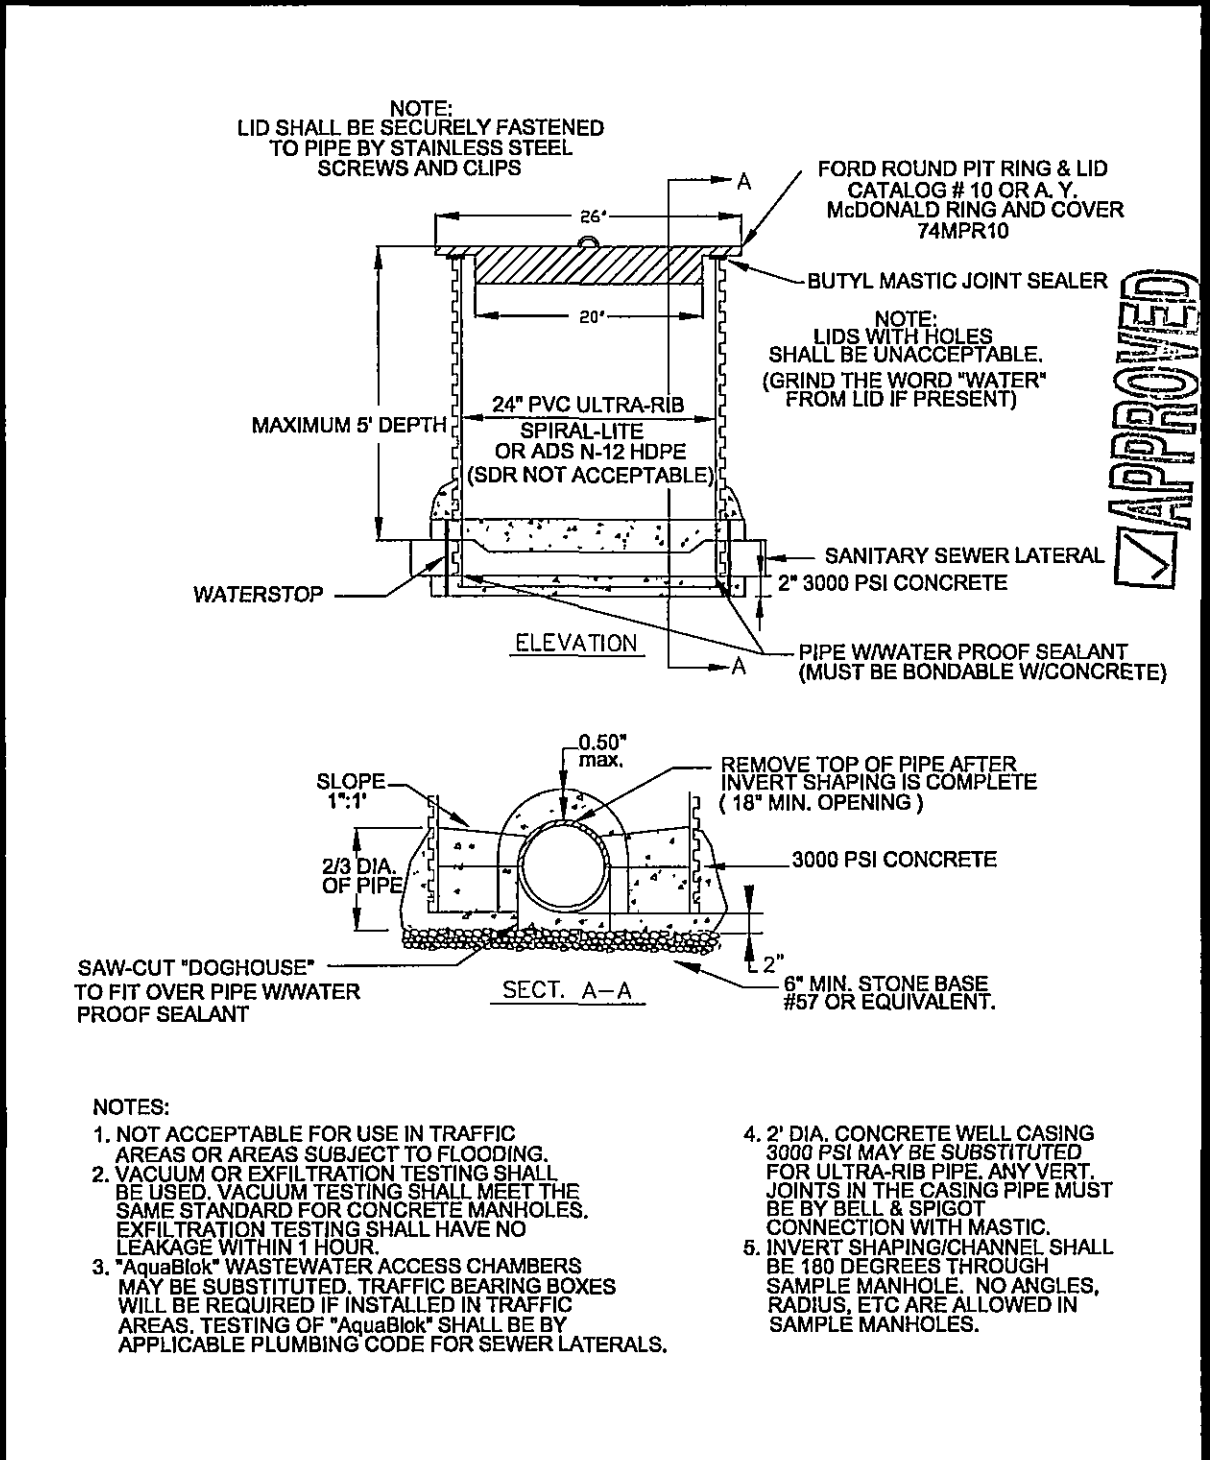

WESTERN VIRGINIA WATER AUTHORITY - CONSTRUCTION STANDARDS			
REVISION DATE			
07/01/04			
03/01/06			
	SAMPLING STRUCTURE DETAIL	S-07	