
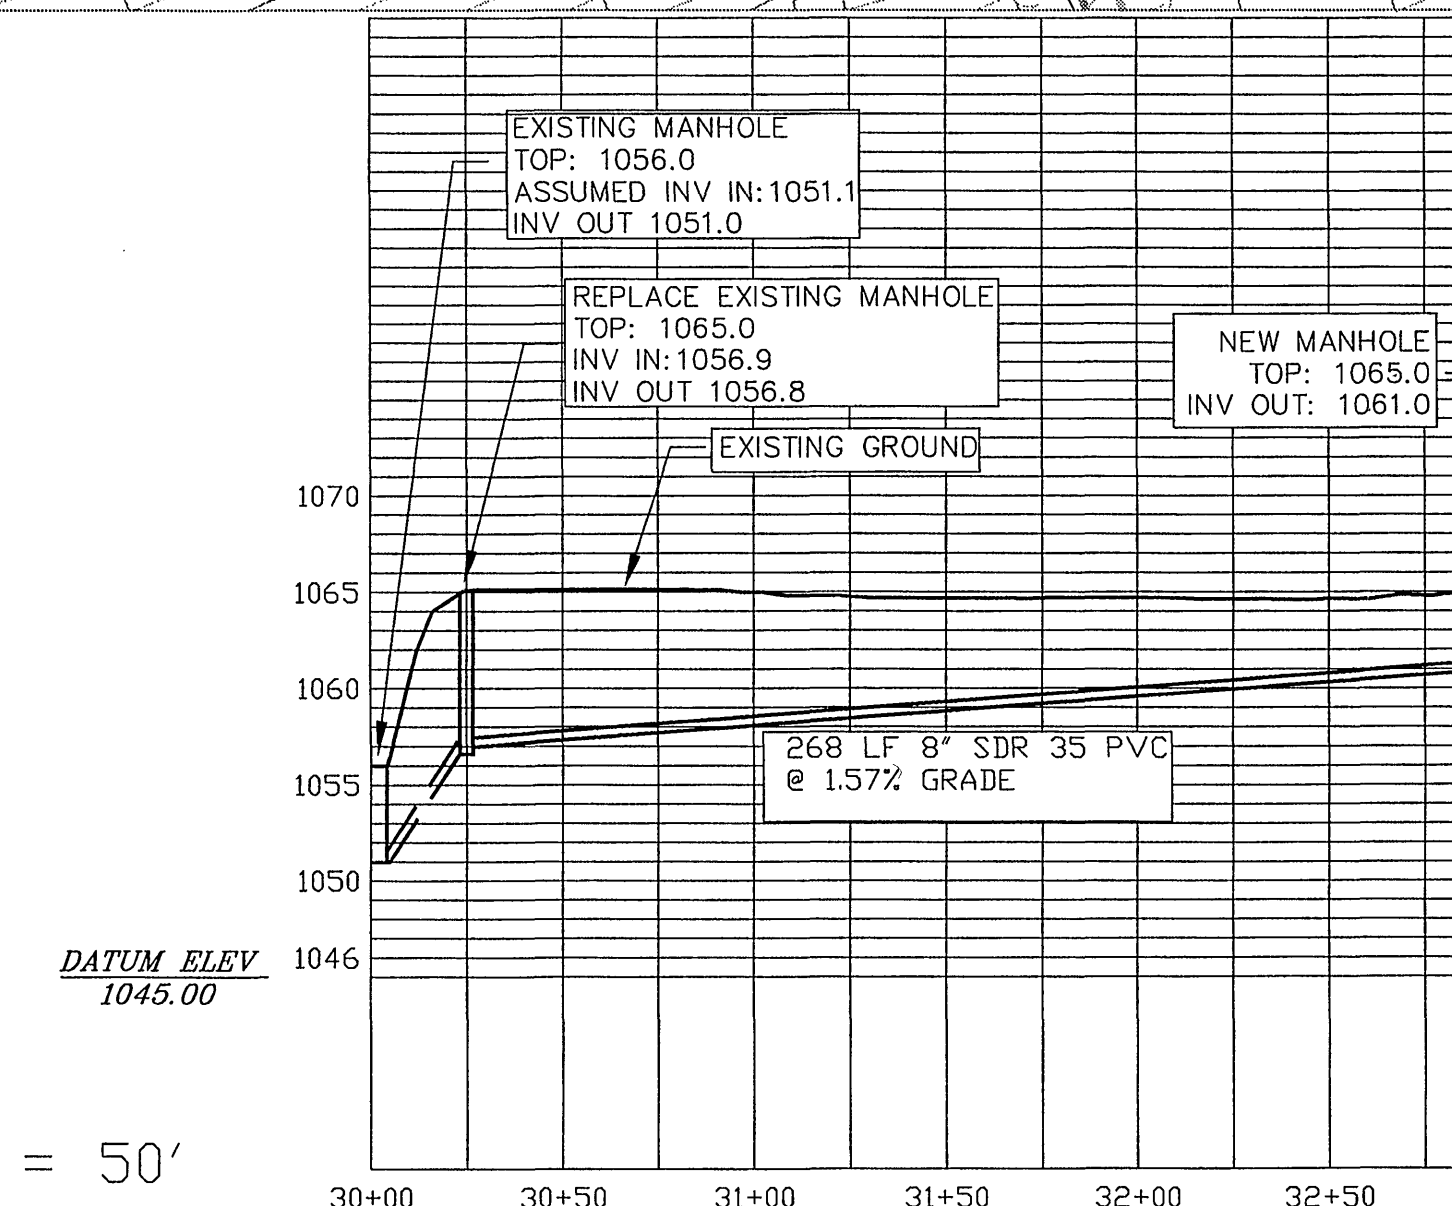


sewer main line is 8" SDR 35

sewer laterals are 4" SDR 35 - all laterals are 20' long

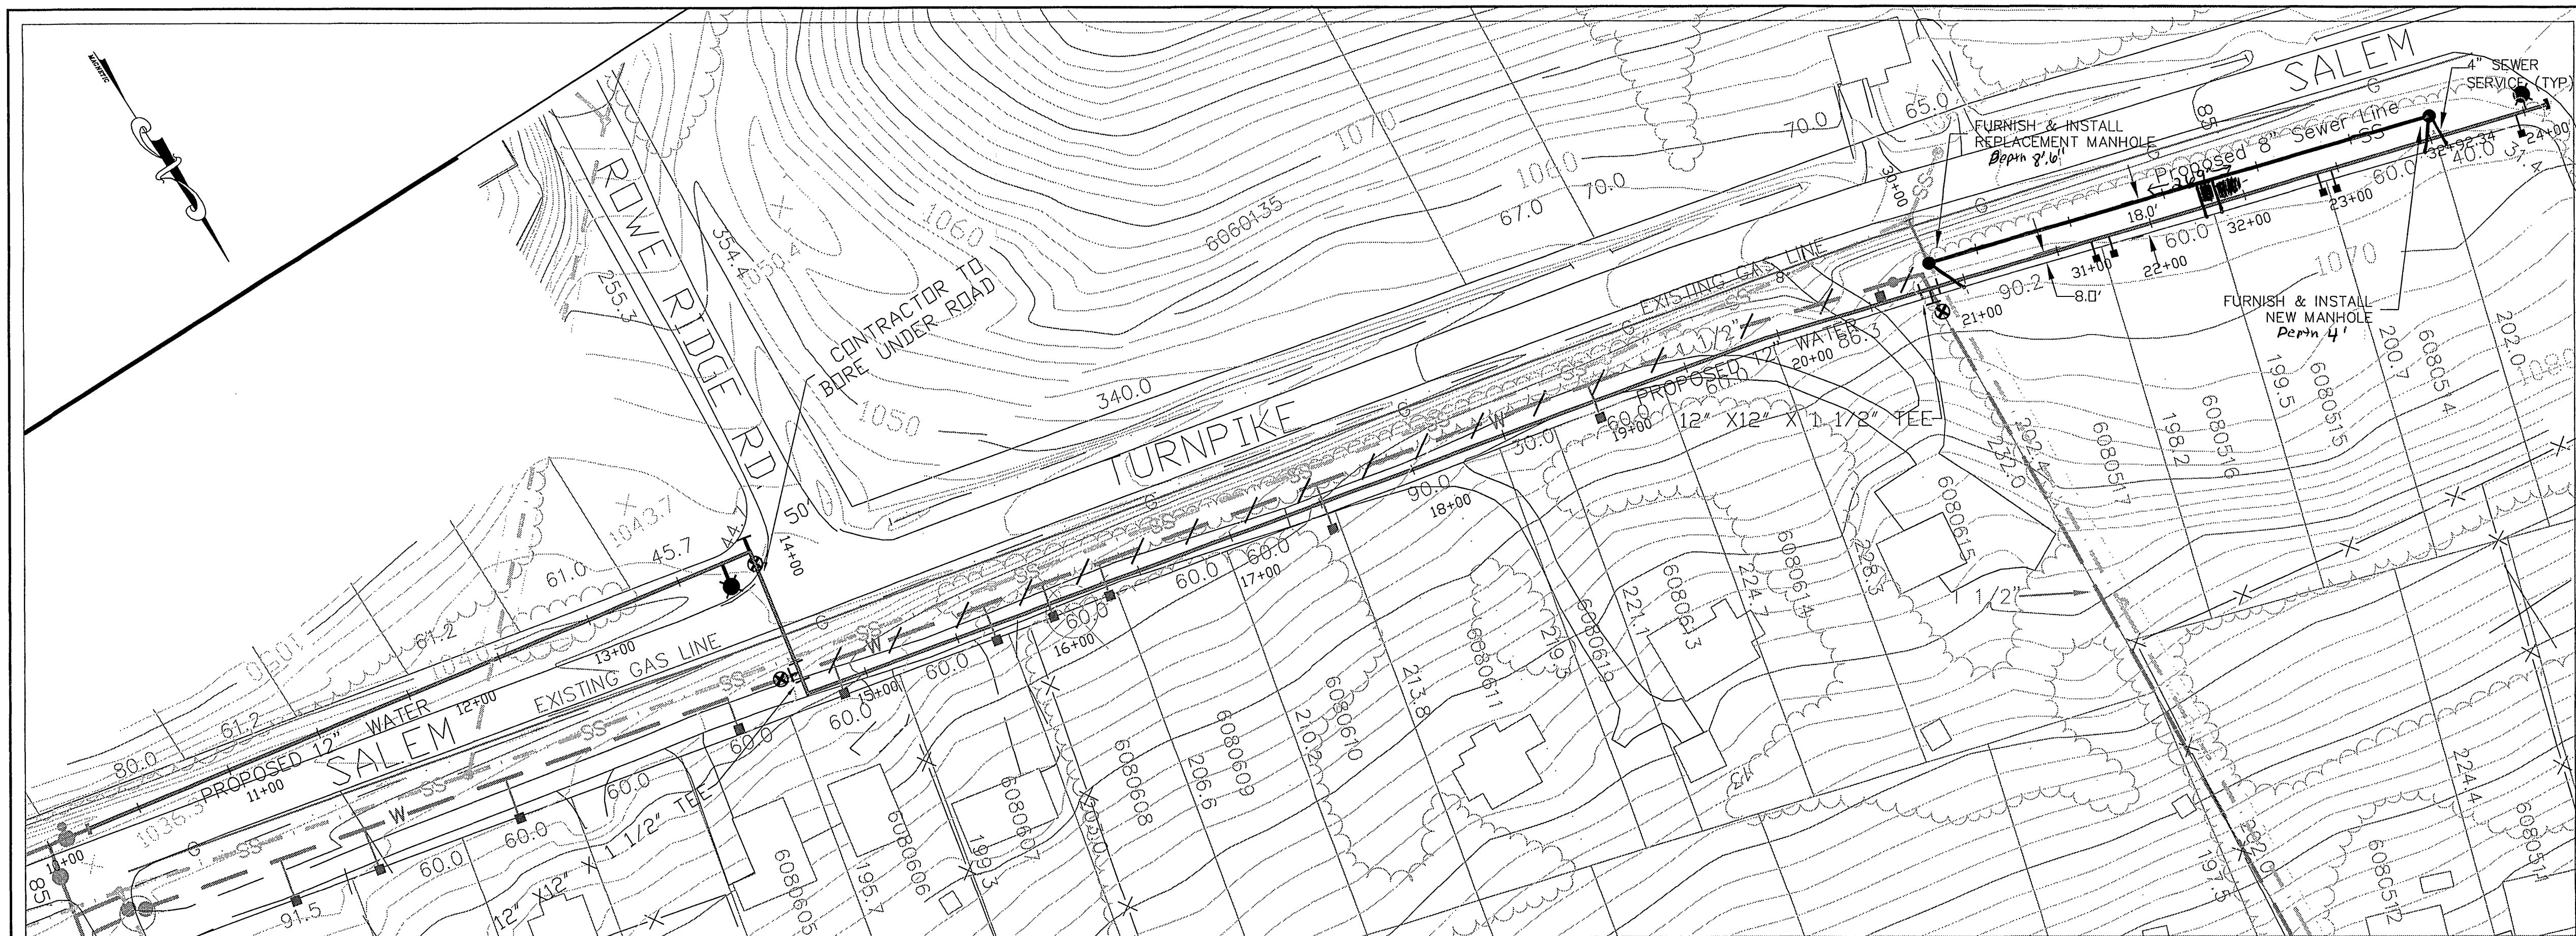


SCALE: 1" = 50'

WESTERN VIRGINIA
WATER AUTHORITY

UTILITY ENGINEERING
2012 SOUTH JEFFERSON STREET
SUITE 200
ROANOKE, VIRGINIA 24014
PHONE: (540) 853-5461

DESIGNED:
J. G. Reed
DRAWN:
J. V. Morris
CHECKED:
J. G. Reed

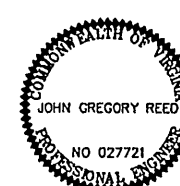

REV.	DATE:	DESCRIPTION

DATE:
June 10, 2004
AUTOCAD DRAWING
NAME:

SALEM TURNPIKE WATER/SEWER
EXTENSION

SHEET
2 OF 3
PLAN NO.