

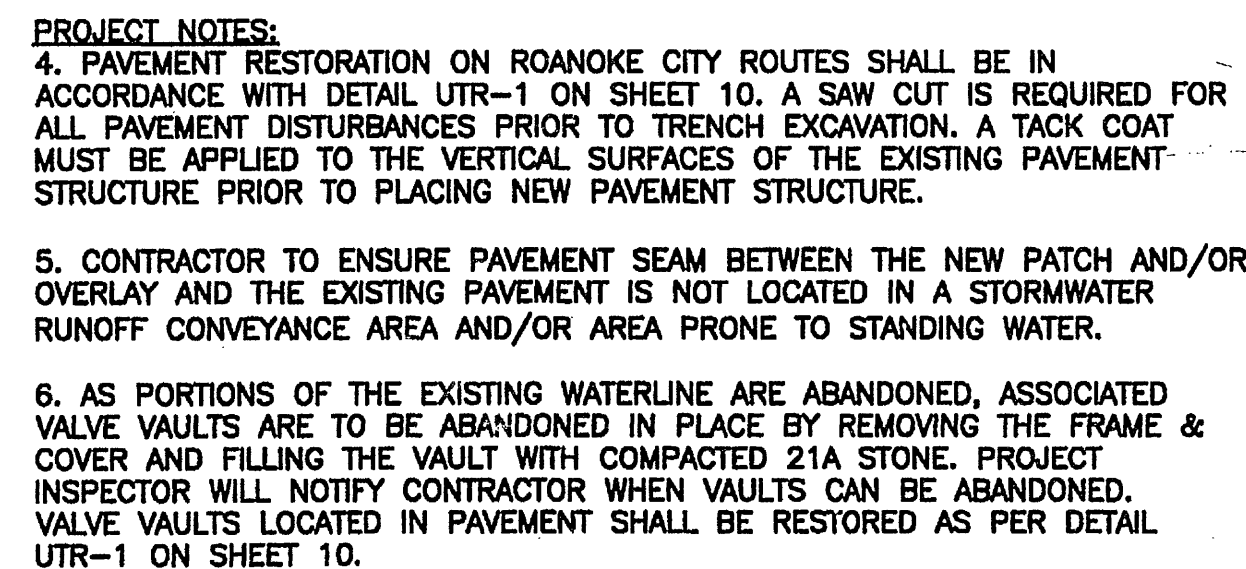


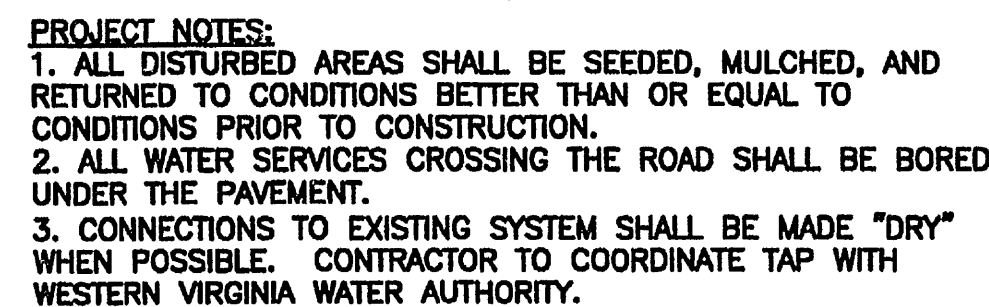

ANDERSON & ASSOCIATES, INC.
Professional Design Services
www.andassoc.com
VA - NC - TN - WV
100 Ardmore St.
Blacksburg, Va. 24060
540 - 552 - 5592

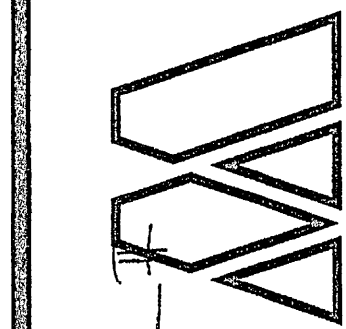

**SALEM TURNPIKE
WATER LINE REPLACEMENT PROJECT
WATERLINE PLAN & PROFILE
STA. 22+00 - 35+00**

Designed By:	TFB
Drawn By:	CBD/LTB
Checked By:	JKD
Date:	03 FEB 2010
Revised:	31 MAR 2010 26 APR 2010 11 MAR 2011
Scale:	HORZ: 1" = 50' VERT: 1" = 10'
Plan #:	27870-001
Sheet:	3 OF 9